


ROUND PIPE				HORIZONTAL ELLIPTICAL PIPE			
INSIDE DIAMETER OF PIPE (INCHES)	"W" PAYLINE WIDTH OF TRENCH (INCHES)	"W" PAYLINE WIDTH OF TRENCH (FEET)	PAY-VOLUMES CU. FT. PER FT. CONCRETE ENCASUREMENT	INSIDE DIAMETER OF PIPE (INCHES)	"W" PAYLINE WIDTH OF TRENCH (INCHES)	"W" PAYLINE WIDTH OF TRENCH (FEET)	PAY-VOLUMES CU. FT. PER FT. CONCRETE ENCASUREMENT
4	30	2.50	3.28				
6	30	2.50	3.59				
8	30	2.50	3.87				
10	30	2.50	4.09				
12	30	2.50	4.25				
15	36	3.00	5.55				
18	36	3.00	5.77	14 x 23	41	3.42	5.94
21	39	3.25	6.61				
24	42	3.50	7.39	19 x 30	49	4.08	7.68
27	45	3.75	8.18	22 x 34	53	4.42	8.61
30	49	4.08	9.30	24 x 38	58	4.83	9.70
33	53	4.42	10.53	27 x 42	62	5.17	10.71
36	56	4.67	11.43	29 x 45	66	5.50	11.72
39	DISCONTINUED			32 x 49	71	5.92	13.14
42	63	5.25	13.38	34 x 53	75	6.25	14.05
48	70	5.83	15.67	38 x 60	83	6.92	16.18
54	77	6.42	18.15	43 x 68	92	7.67	18.81
60	84	7.00	20.73	48 x 76	101	8.42	21.59
66	91	7.58	23.45	53 x 83	109	9.08	24.35
72	98	8.17	26.37	58 x 91	118	9.83	27.45
78	105	8.75	29.39	63 x 98	126	10.50	30.50
84	112	9.33	32.57	68 x 106	135	11.25	33.91
90	119	9.92	35.90	72 x 113	143	11.92	36.99
96	126	10.50	39.37	77 x 121	152	12.67	40.69
102	133	11.08	42.99	82 x 128	160	13.33	44.45
108	140	11.67	46.75	87 x 136	168	14.00	47.79
114	147	12.25	50.66	92 x 143	176	14.67	51.70
120	154	12.83	54.72	97 x 151	185	15.42	56.01
126	161	13.42	58.92				
132	168	14.00	63.27	106 x 166	202	16.83	64.48
144	182	15.17	72.40	116 x 180	218	18.17	73.59

**Duckett Creek Sanitary District**

PAYLINE WIDTHS OF TRENCH AND PAY-QUANTITIES OF CONCRETE


Drawn By: BSM	App. By: KLA	Detail No. 1
Check By: MDOB	Date: 12-21-99	

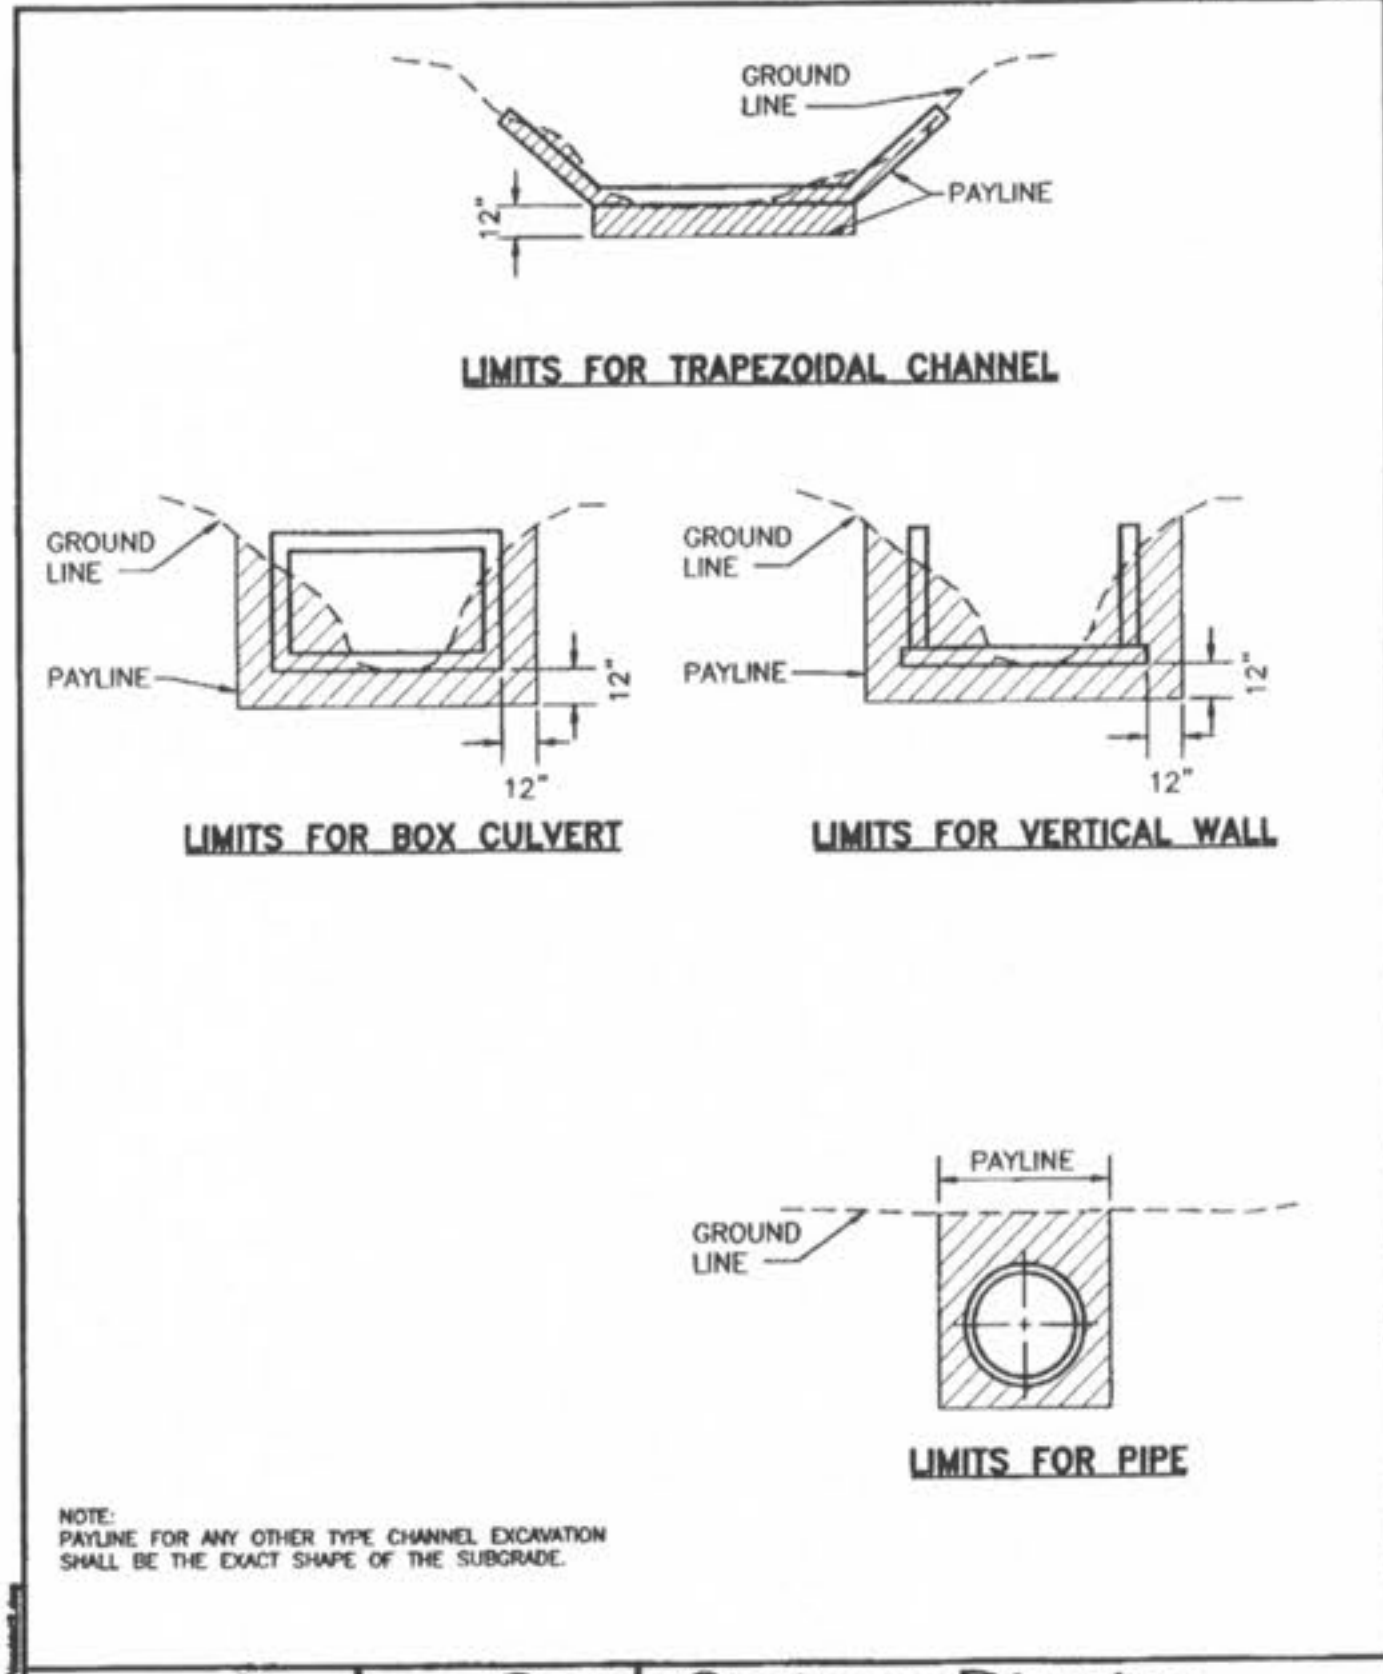


**Duckett Creek Sanitary District**

PAYLINE LIMITS FOR EXCAVATION


Drawn By: BSM	App. By: KLA	Detail No. 2
Check By: MDOB	Date: 12-21-99	

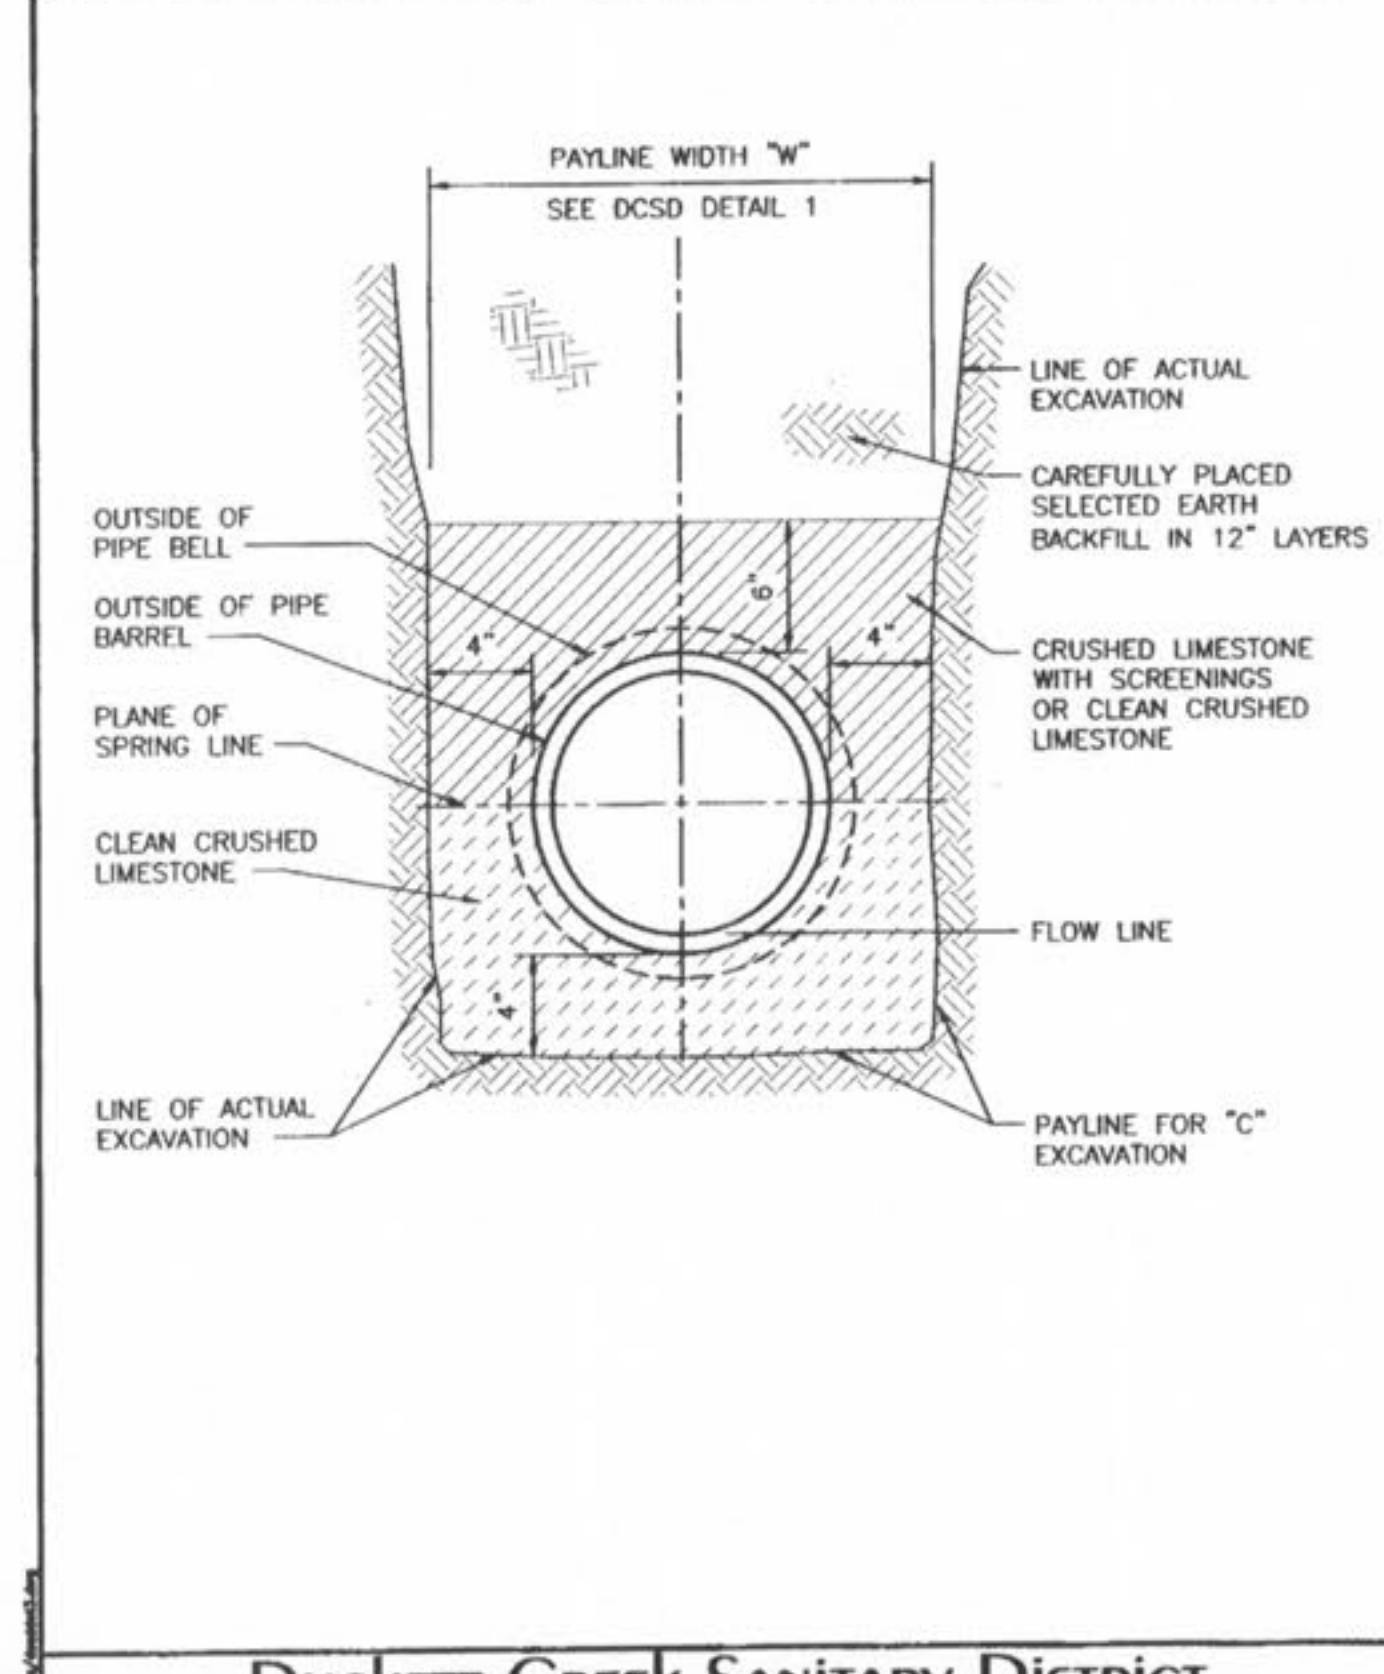


Drawn By: BSM	App. By: KLA	Detail No. 3
Check By: MDOB	Date: 12-21-99	

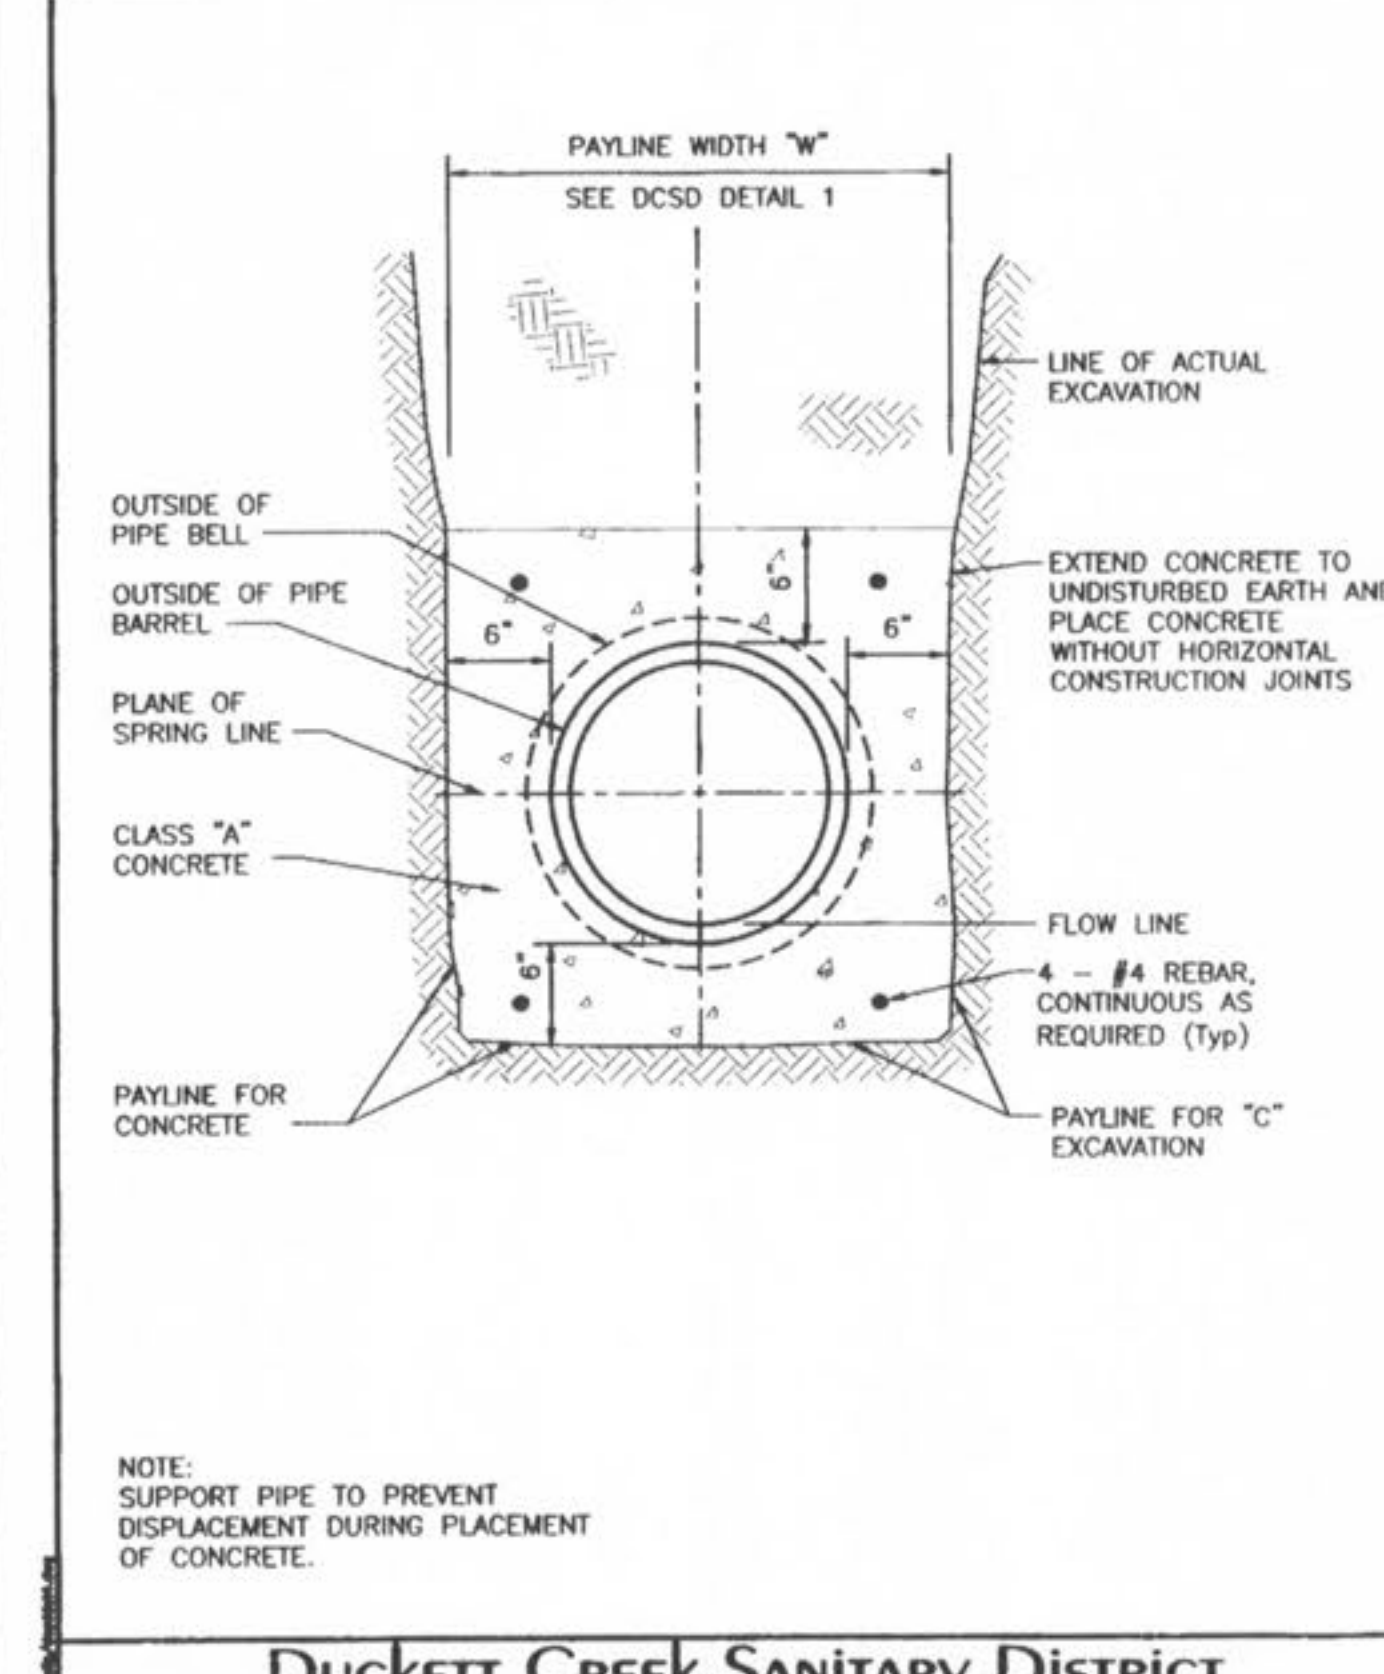


Drawn By: BSM	App. By: KLA	Detail No. 4
Check By: MDOB	Date: 12-21-99	

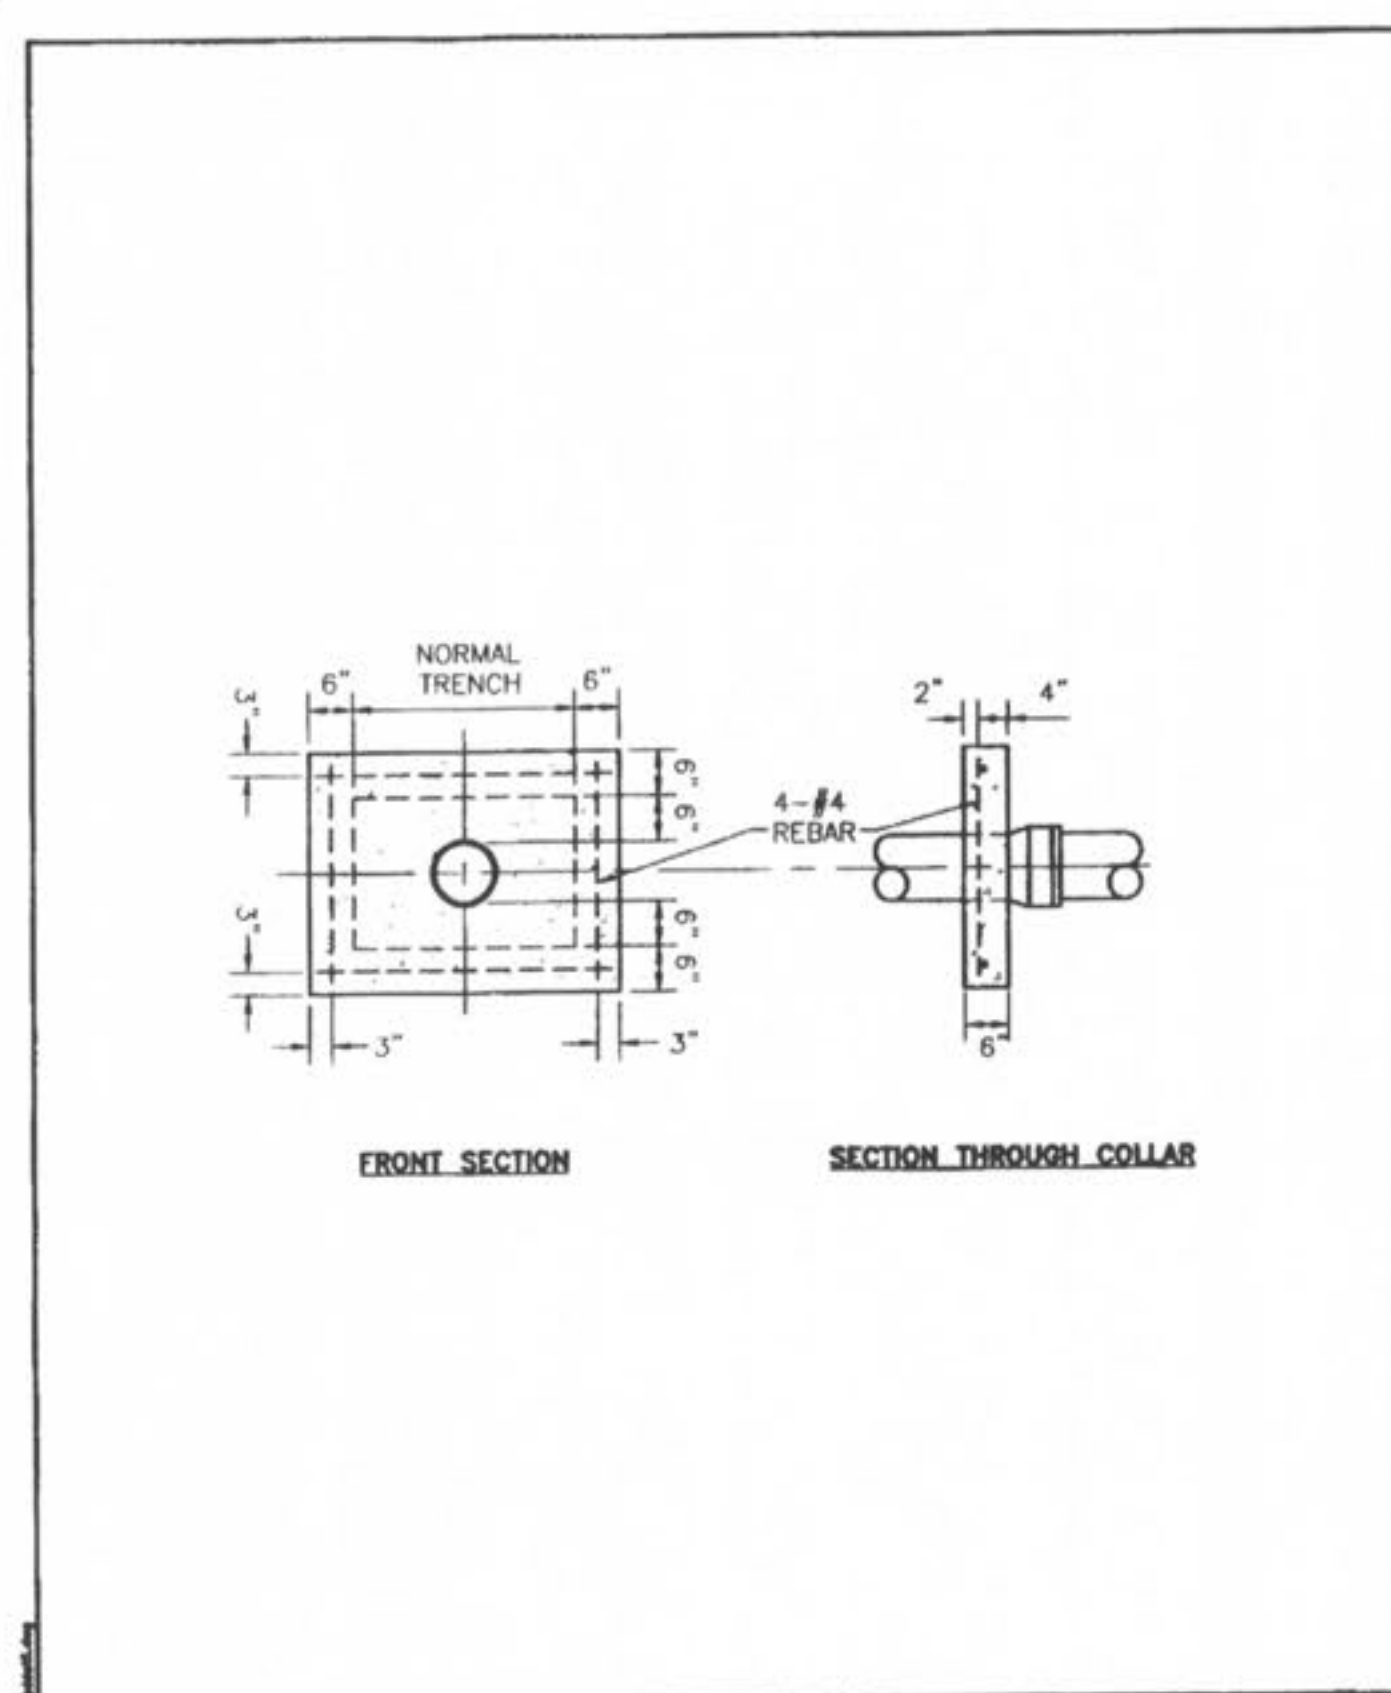


Drawn By: BSM	App. By: KLA	Detail No. 5
Check By: MDOB	Date: 12-21-99	

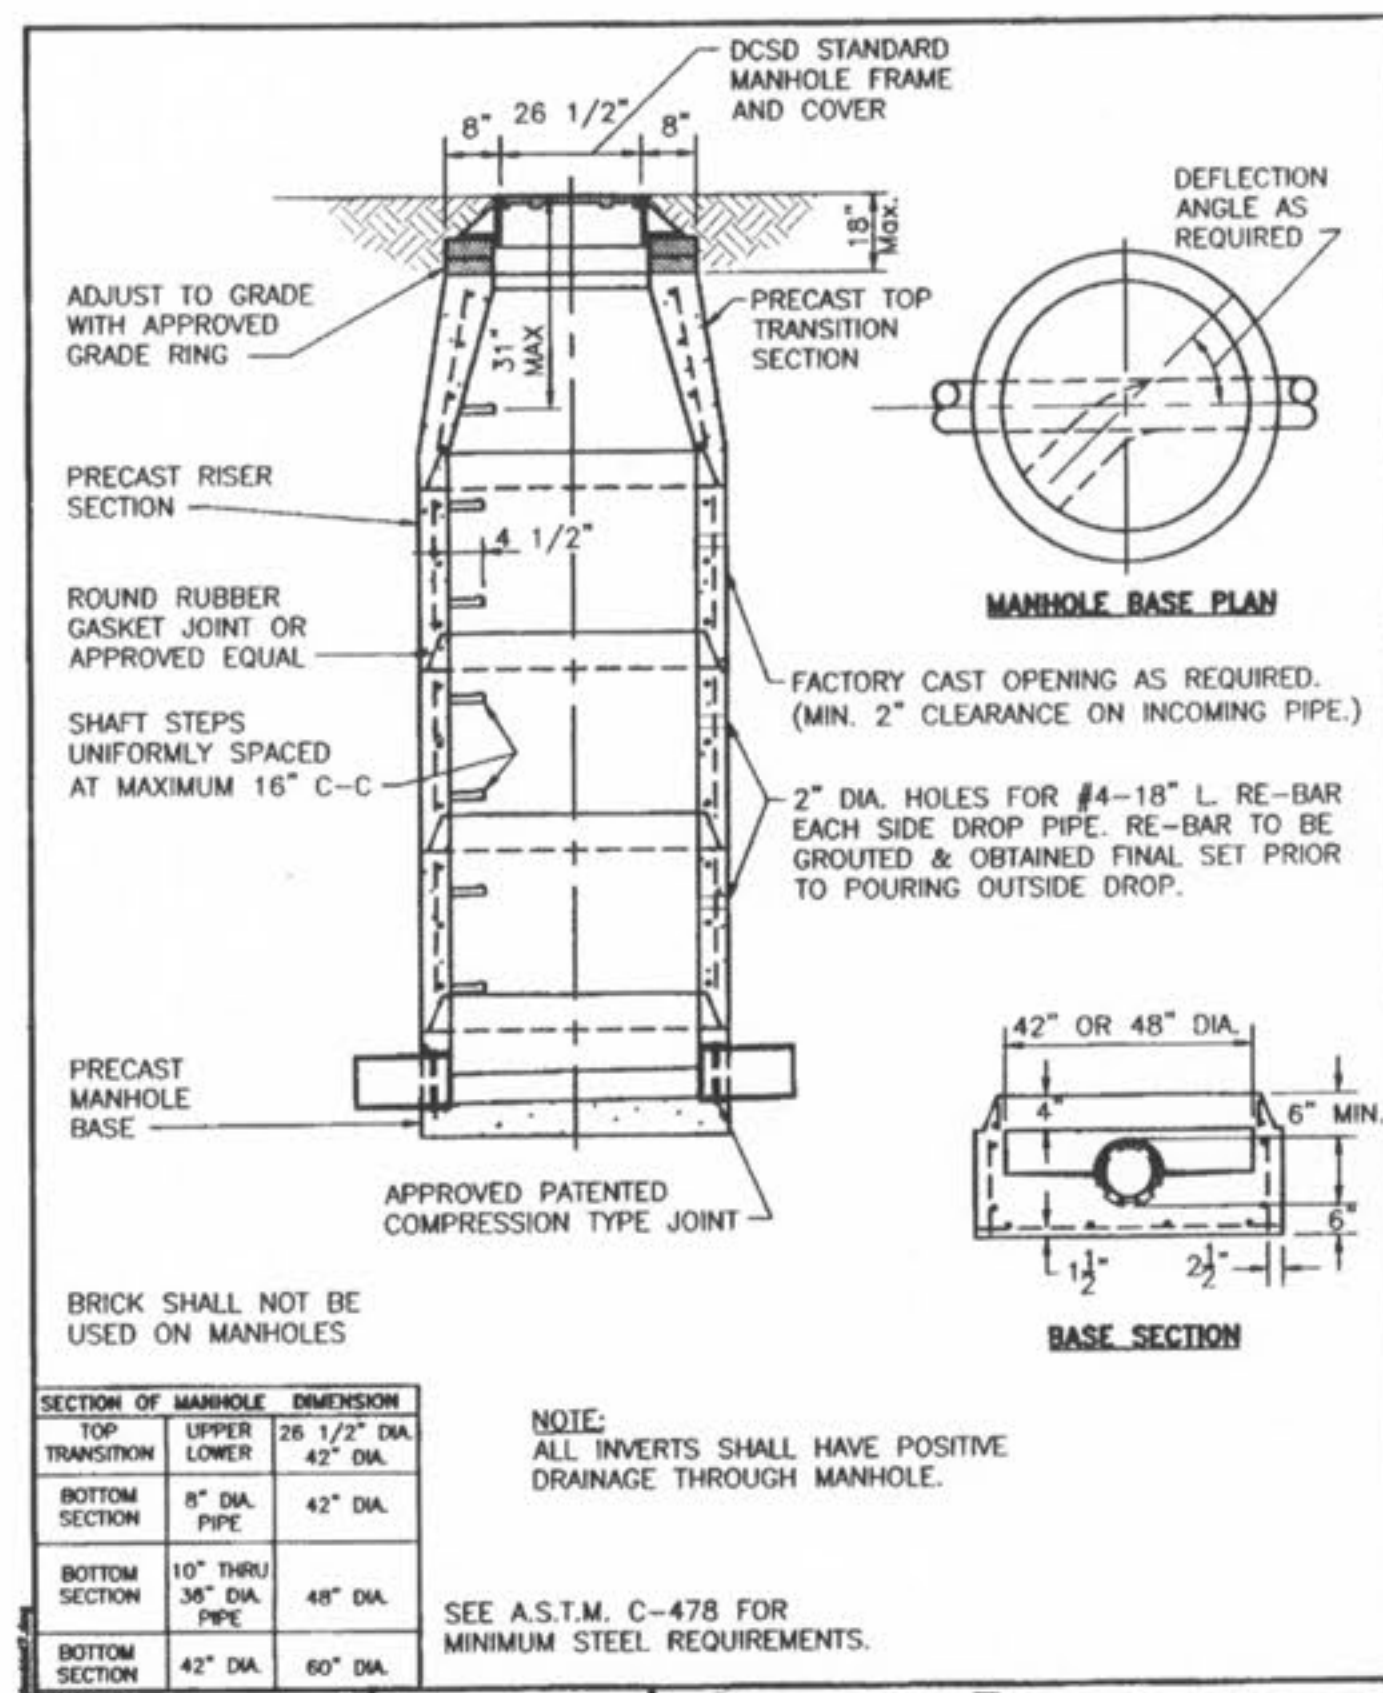

Drawn By: BSM	App. By: KLA	Detail No. 7
Check By: MDOB	Date: 12-30-99	

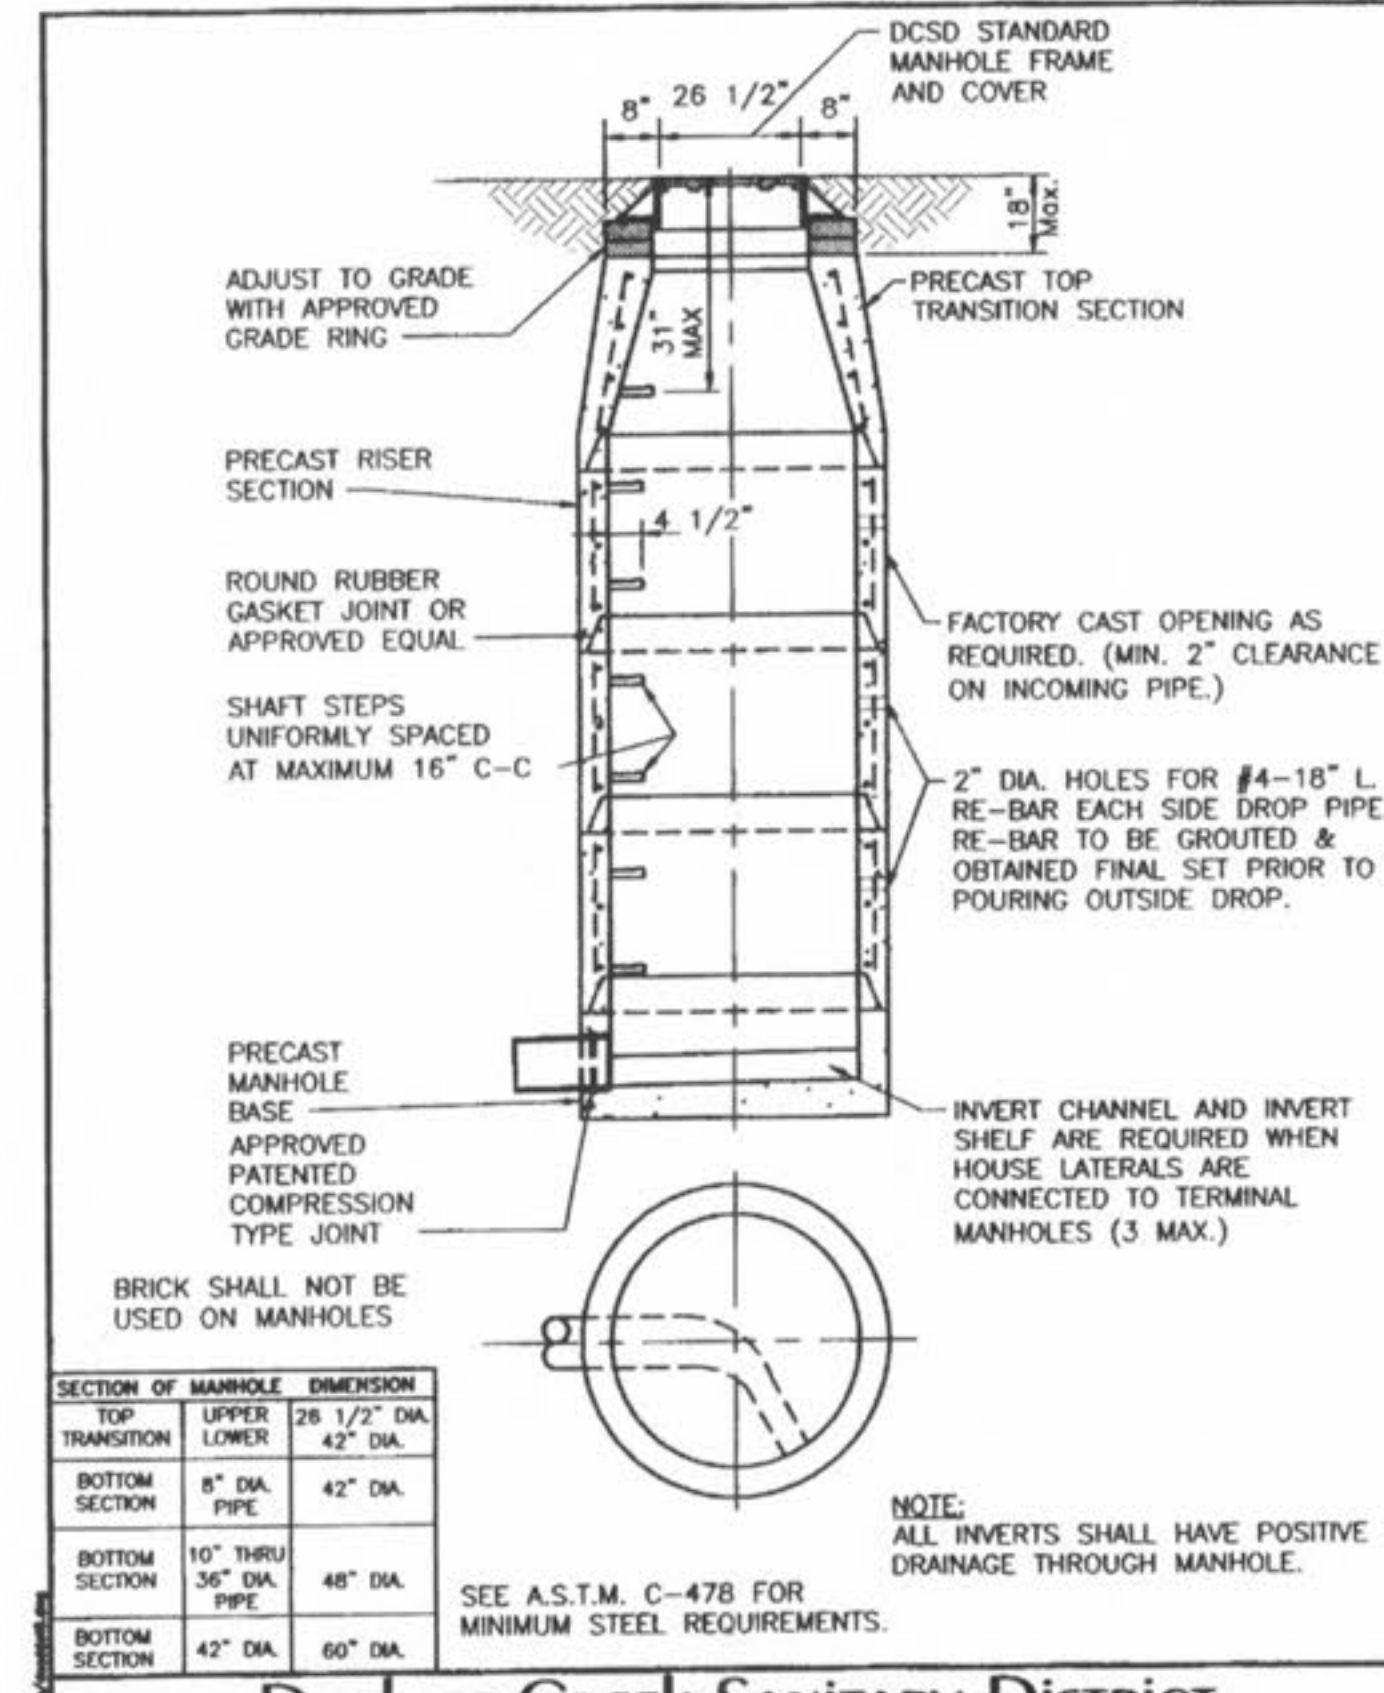

Drawn By: BSM	App. By: KLA	Detail No. 8
Check By: MDOB	Date: 01-03-00	

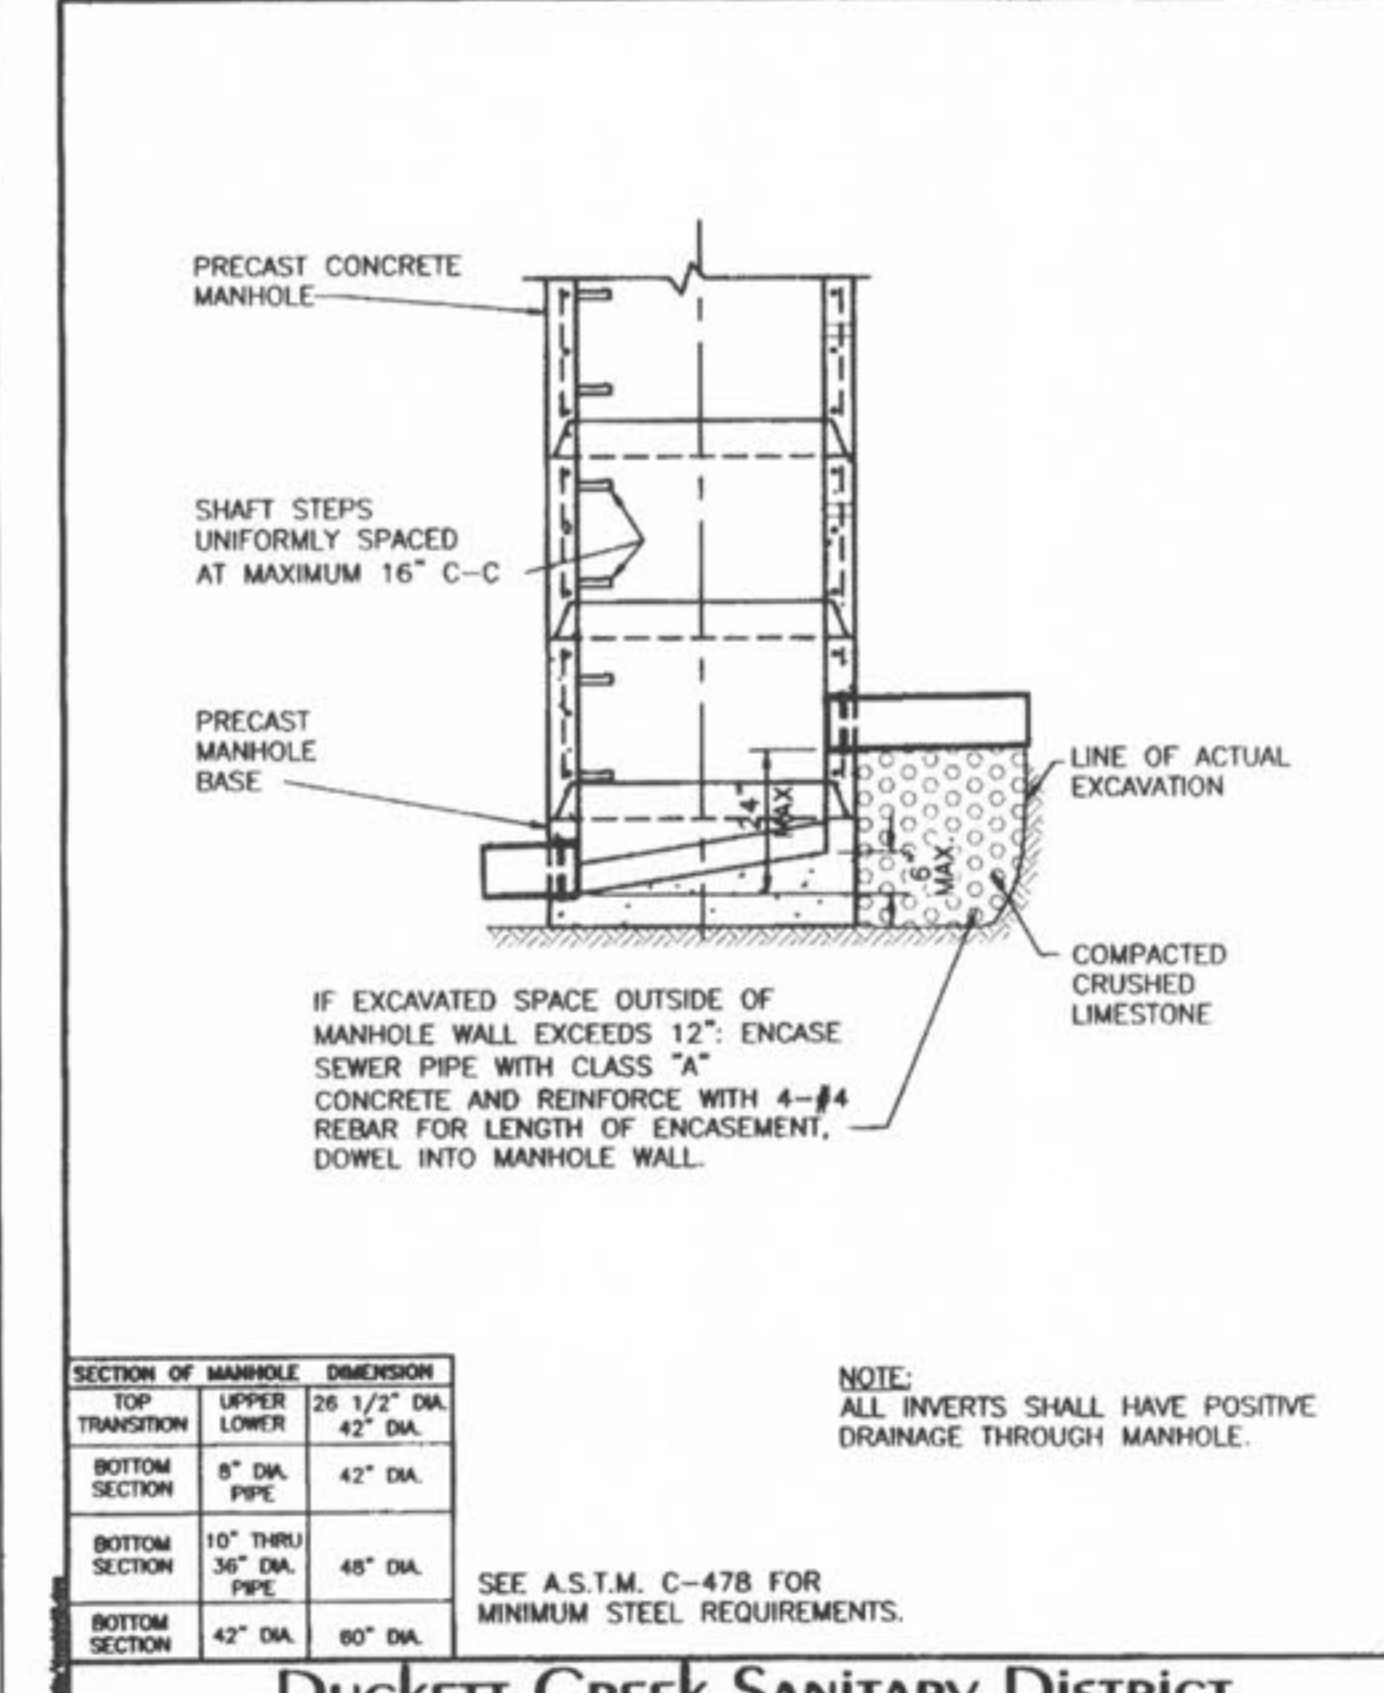

Drawn By: BSM	App. By: KLA	Detail No. 9
Check By: MDOB	Date: 01-04-00	

USER: A:\proj\15\ SANITARY\151\ 12-20-99\151.DWG  
 DRAWING: S:\A\BBS\150207\07-0041\07-0041.dwg IMPROVEMENT PLANS PHASE 2\0\_Plan\_C10.0.DETAILS.dwg

**PRESTON WOODS - PHASE II**  
IMPROVEMENT PLANS  
SANITARY SEWER DETAILSPRESTON WOODS, LANE  
O'FALLON, MO. 63366

**Cole and Associates INCORPORATED**  
10777 sunset office dr  
saint louis, missouri 63127  
p: 314 984 9887 f: 314 984 0887

DESIGNED BY: JKW  
DRAWN BY: KDK  
CHECKED BY: JFH  
DATE: 6/14/07  
Job Number: 07-0041  
Sheet Number: C10.1

REVISIONS

DATE	BY	DESCRIPTION
8/24/07	OWNER/PWSH/JZ/DUCKETT CREEK	
9/14/07	PWSH/JZ	
9/14/07	OWNER COMMENTS	
10/12/07	CITY OF FALLOON COMMENTS	
10/12/07	CITY OF FALLOON COMMENTS	
10/12/07	CITY OF FALLOON COMMENTS	
10/23/07	CITY OF FALLOON COMMENTS	

THE PROFESSIONAL ENGINEER'S SIGNATURE AND PERSONAL SEAL SHALL BE PLACED HEREIN. 

NOTE: THE DETAILS SHOWN HEREIN ARE FOR THE PURPOSE OF PRIVATE CONSTRUCTION ONLY. PUBLIC CONSTRUCTION WILL REQUIRE STRICT ADHERENCE TO THE DETAILS PUBLISHED BY DUCKETT CREEK AND ST. CHARLES COUNTY.