
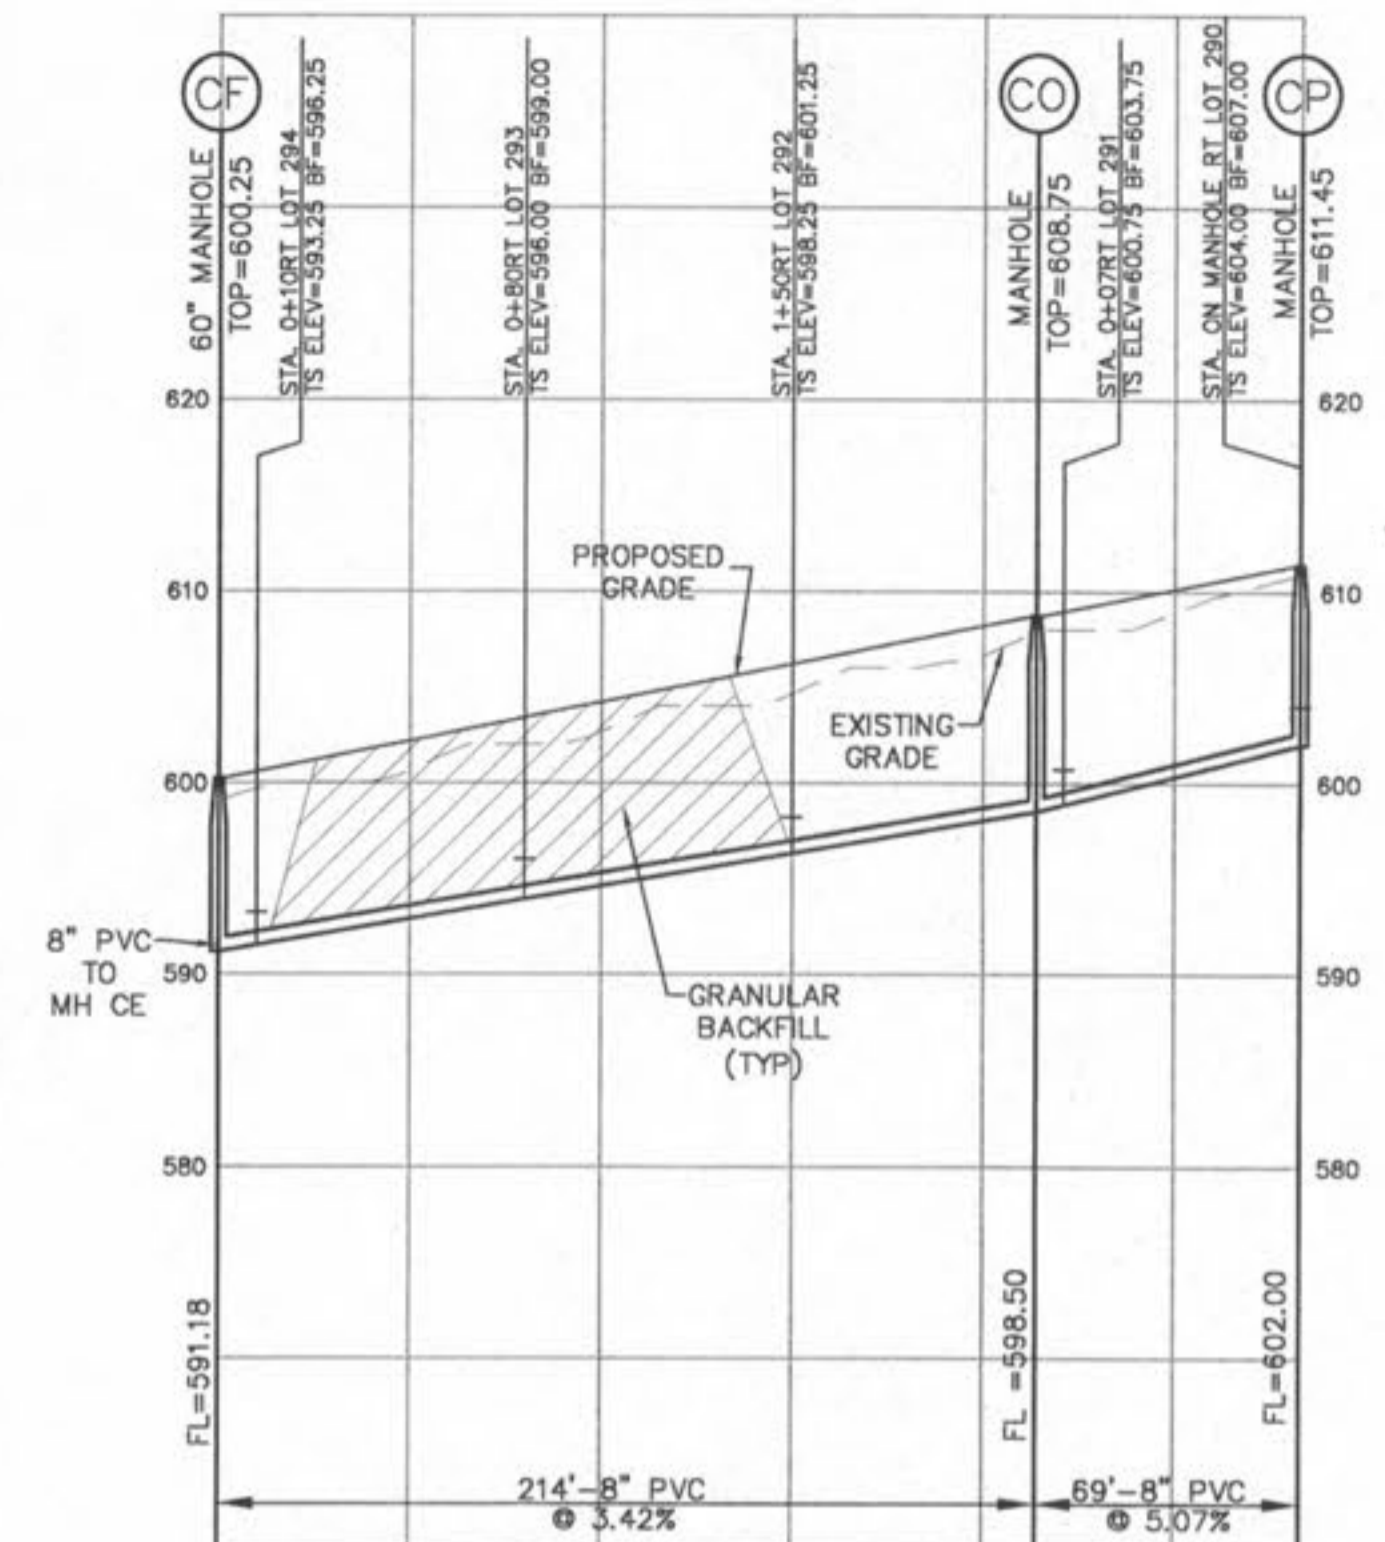
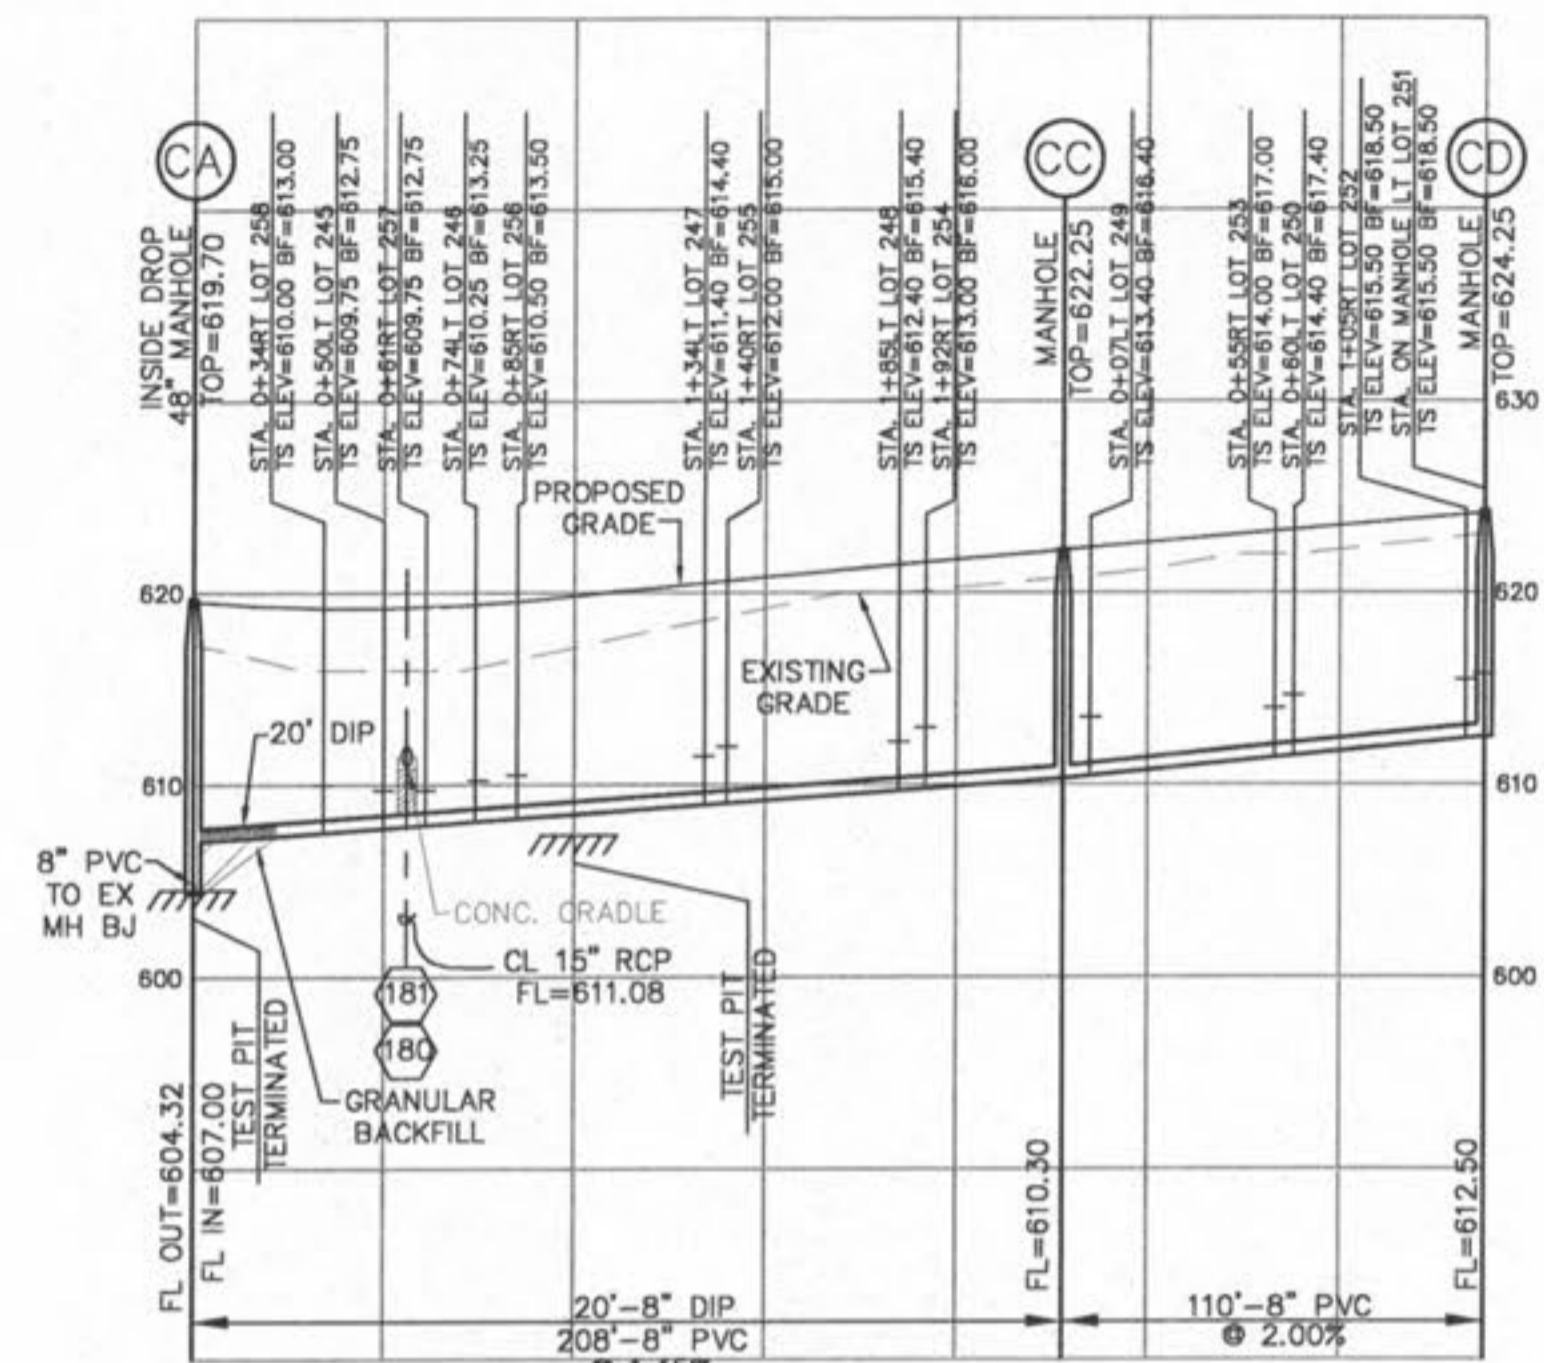
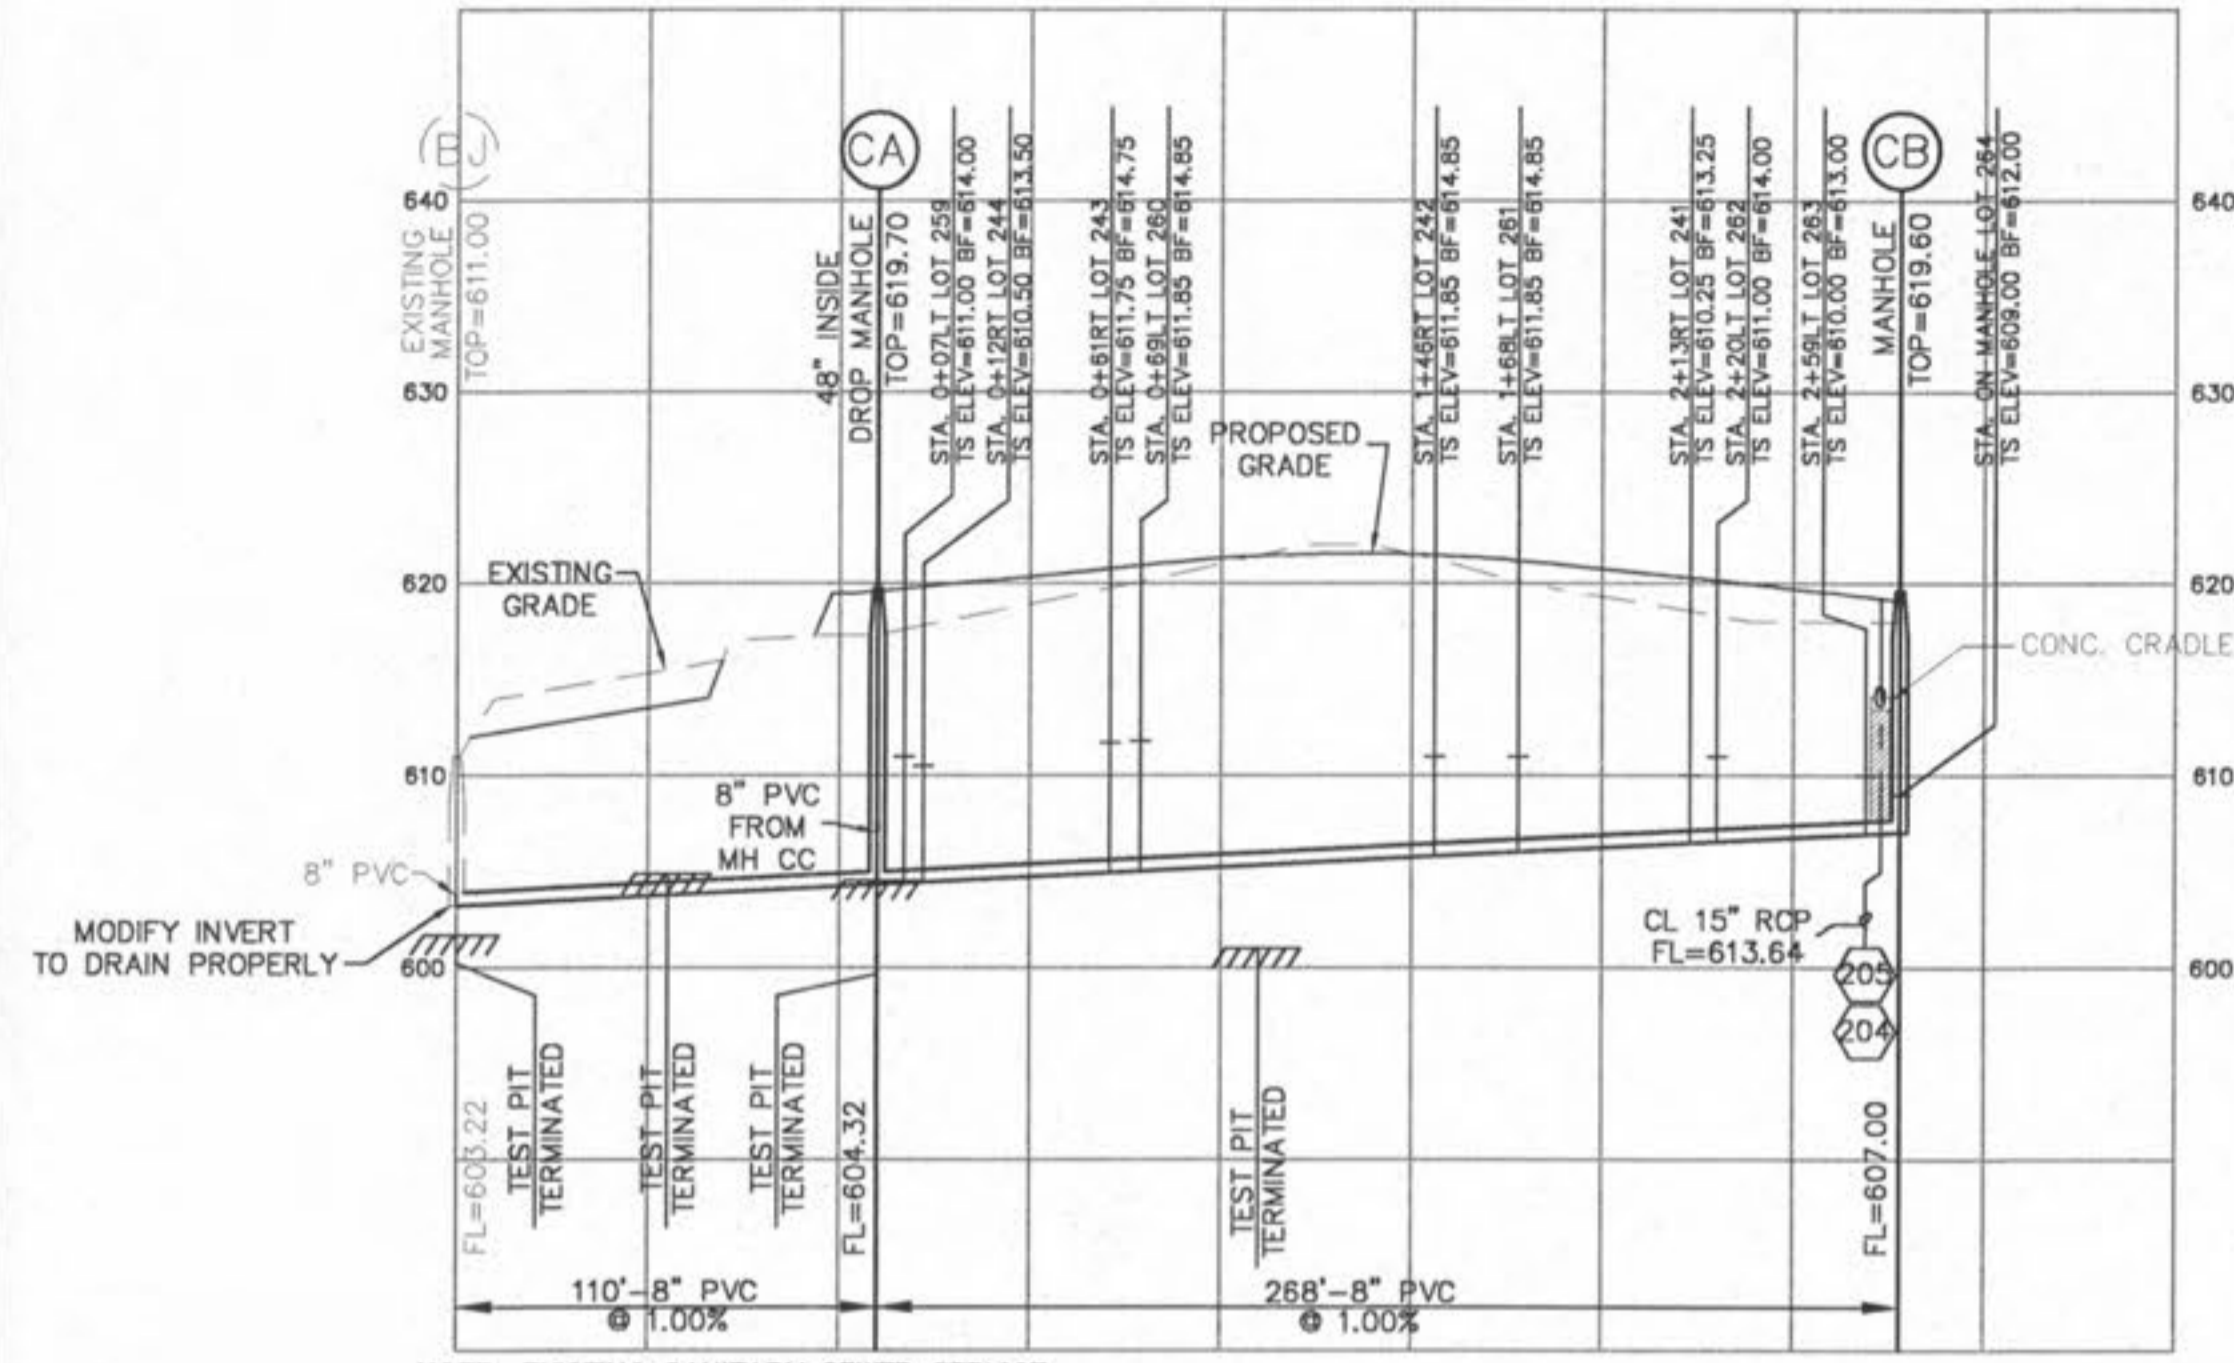


USER: Mch047, TAB: C7.0
 DATE: Aug 12, 2008 11:49am
 DRAWING: S:\035\Jobs\2008\08-0033\08-0033.dwg IMPROVEMENT PLANS PHASE 4\0_Plan_C7.0 SANITARY PROFILES.dwg

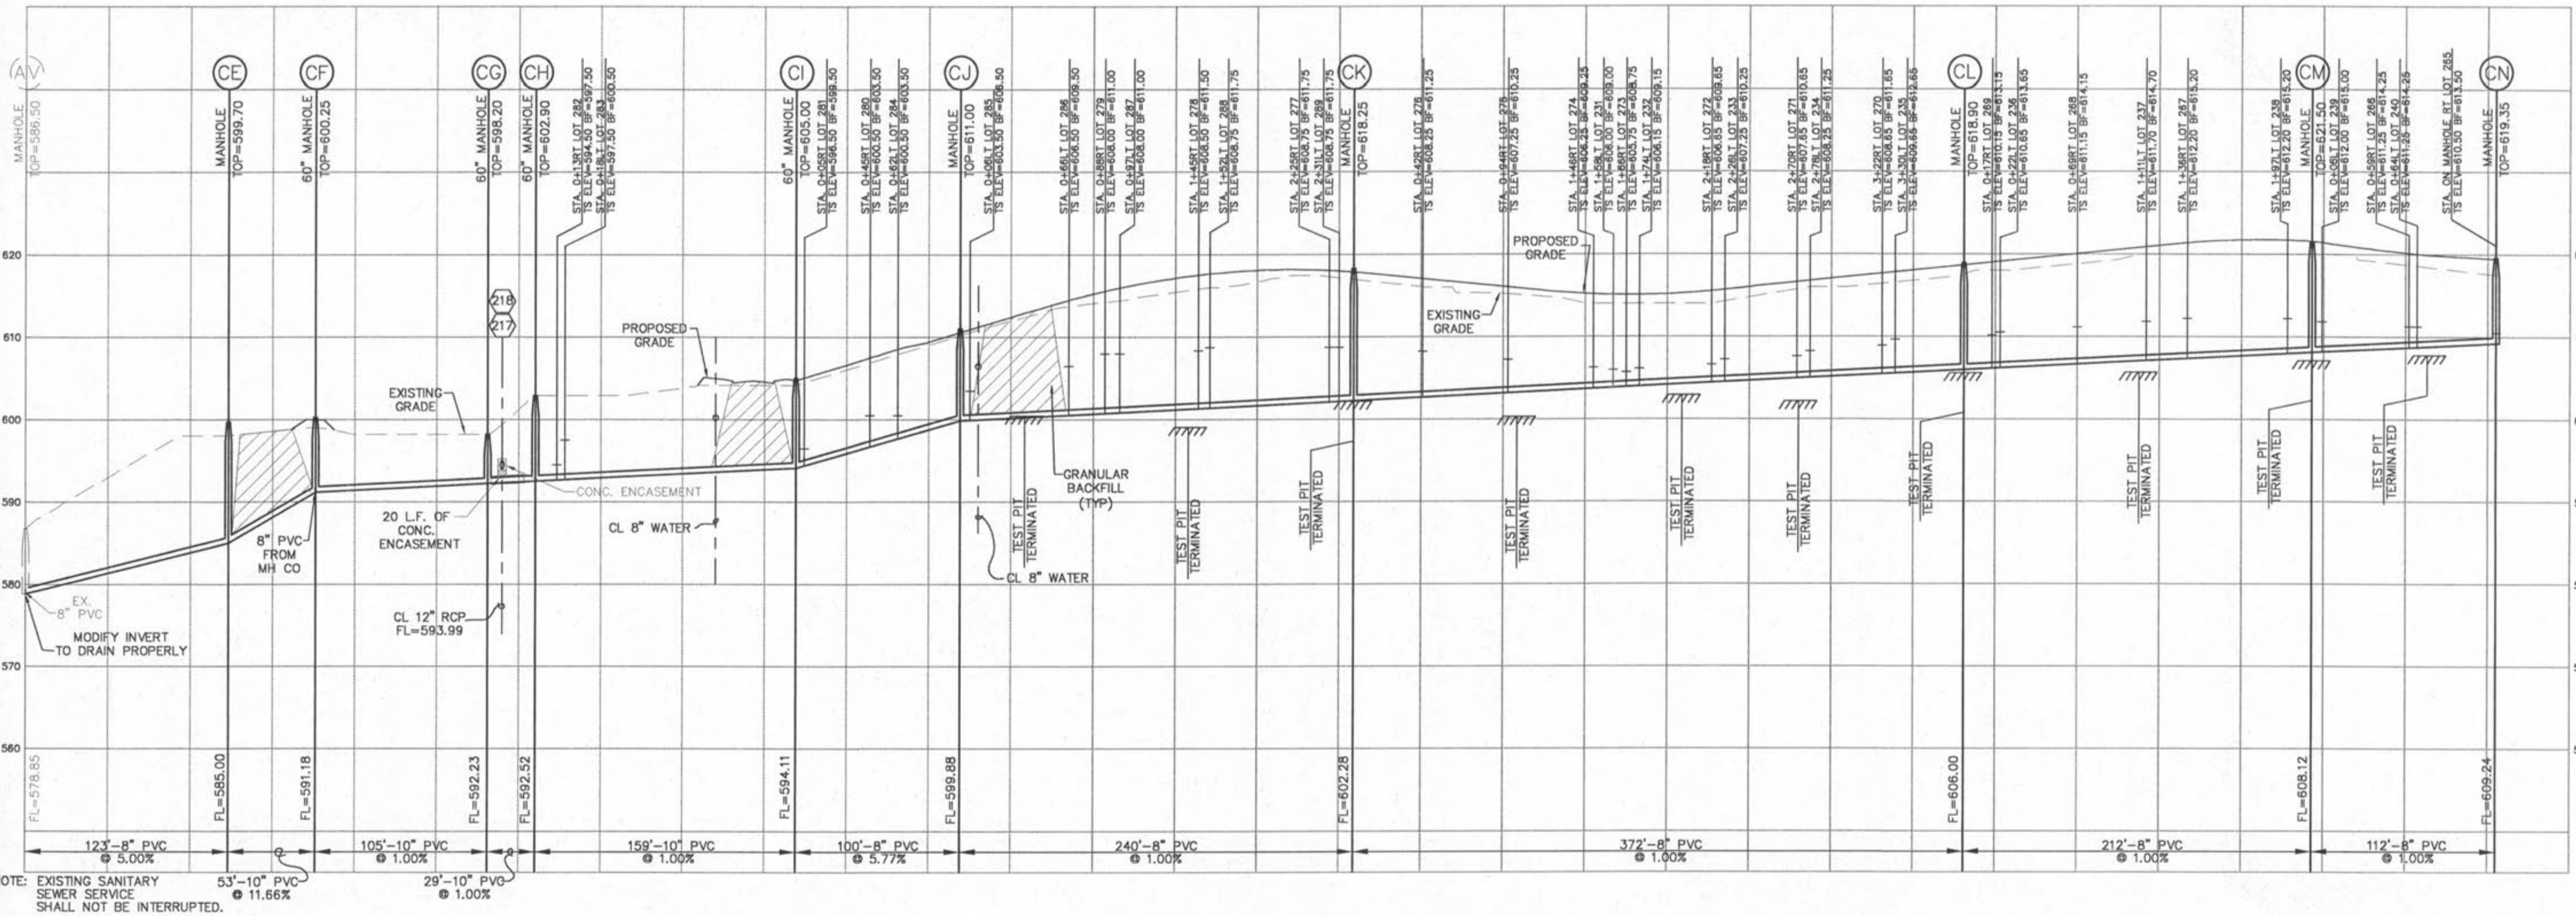

REVISIONS

NO.	DATE	BY	DESCRIPTION
1	7/27/08	JKW	CITY, FEDERAL, LOCAL, OWNER COMMENTS
2	7/27/08	JKW	CITY COMMENTS

DEVELOPER/OWNER:
THE JONES COMPANY HOMES, L.L.C.
 16640 CHESTERFIELD GROVE, SUITE 200
 CHESTERFIELD, MO 63005
 PHONE: (636) 537-7192



PRESTON WOODS - PHASE 4
 IMPROVEMENT PLANS
 PRESTON WOODS LANE
 O'FALLON, MO. 63366

planning • engineering • surveying • landscape architecture
Gole
 and ASSOCIATES
 INCORPORATED
 10777 sunset office dr
 saint louis missouri
 p: 314 984 9887 f: 314 984 0587

DESIGNED BY	JKW
DRAWN BY	JKW
CHECKED BY	JFH
DATE	4/9/08
Job Number	08-0033
Sheet Number	C7.0

SCALE:
 1" = 50' HORIZ.
 1" = 10' VERT.