



**PRESTON WOODS TRAIL -  
COUNTRYFIELD DRIVE/COUNTRY CHASE DRIVE INTERSECTION  
SCALE = 1" = 20'**

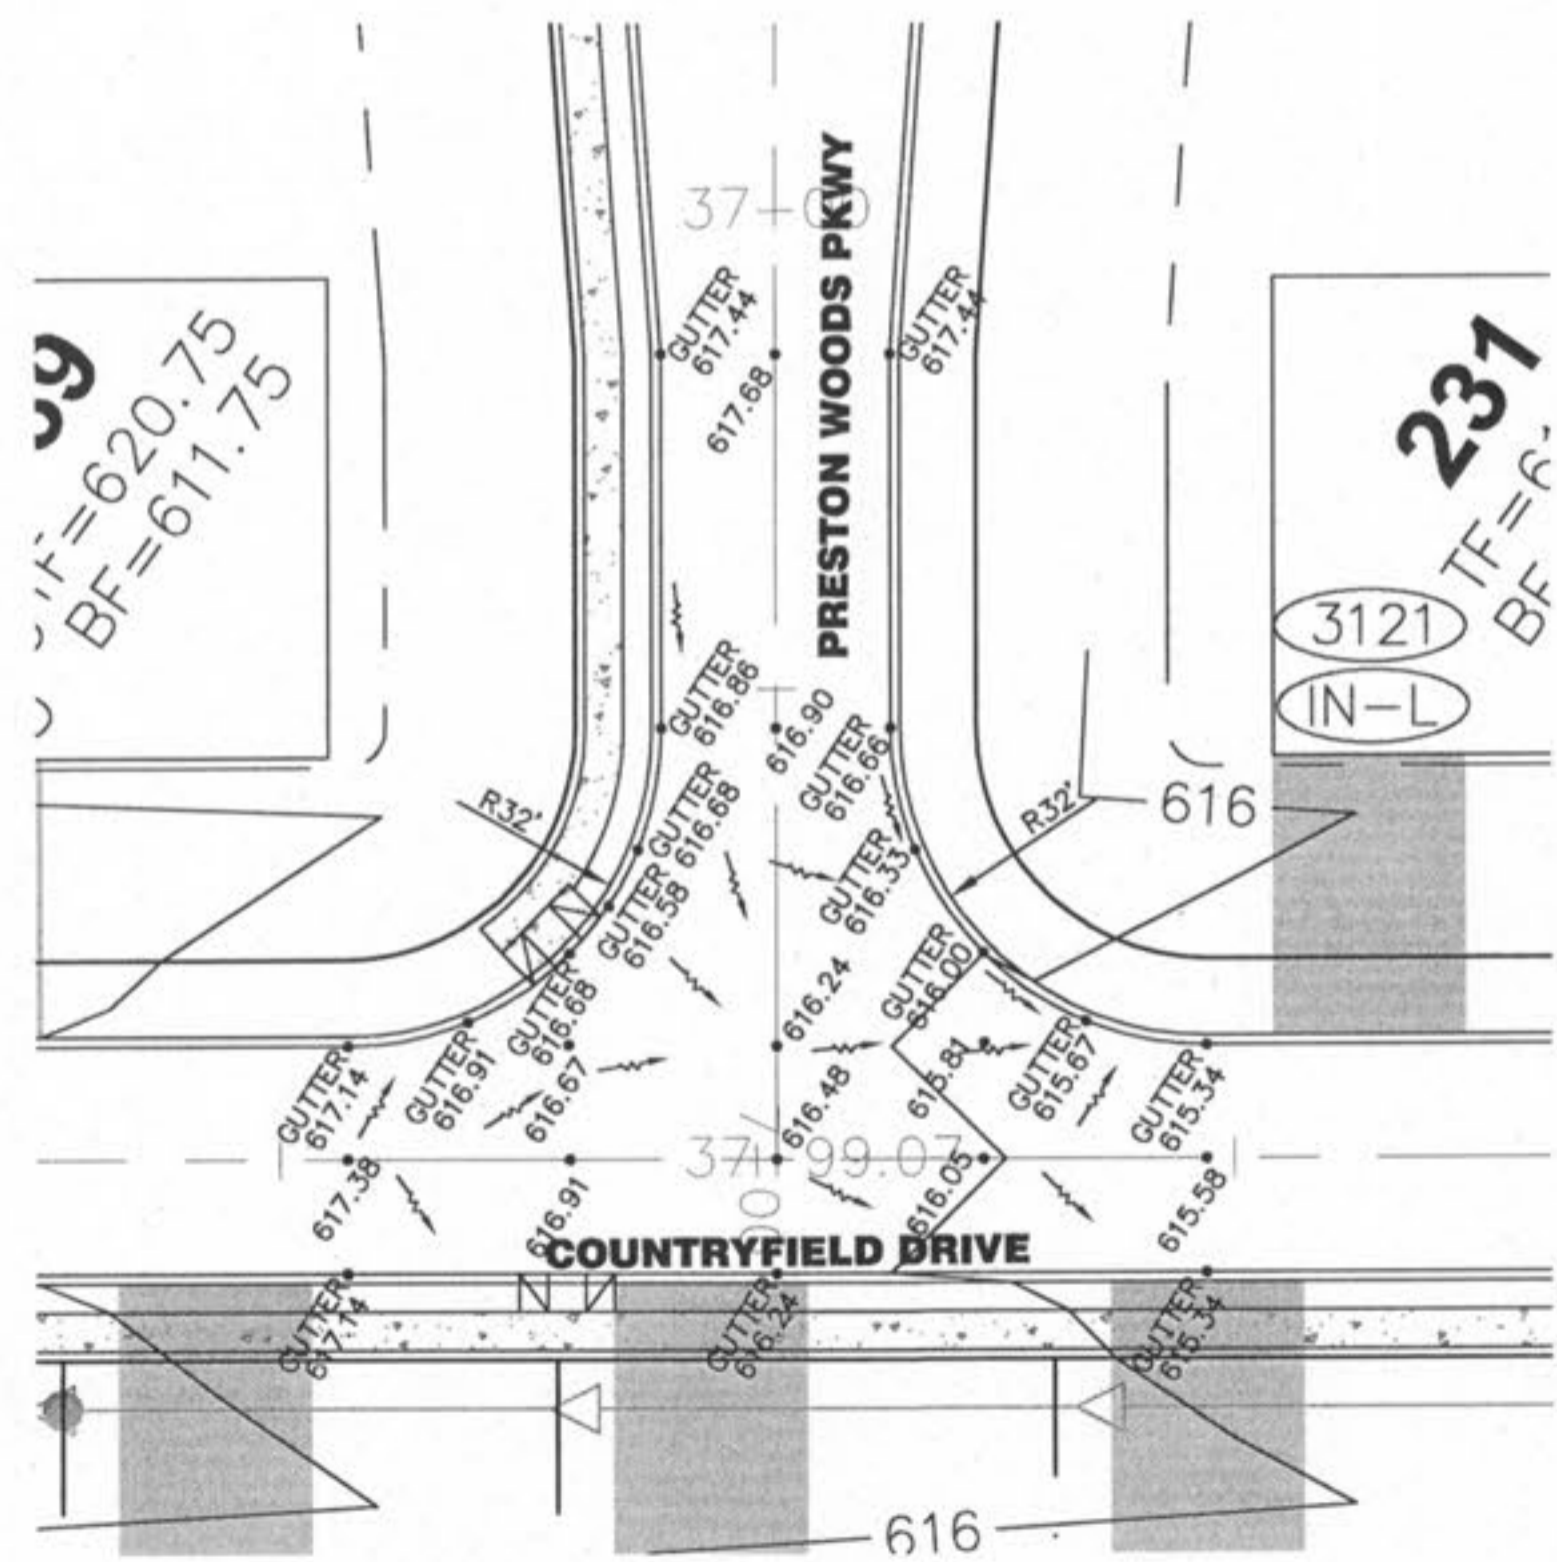

**PRESTON WOODS PKWY -  
COUNTRYFIELD DRIVE INTERSECTION  
SCALE = 1" = 20'**

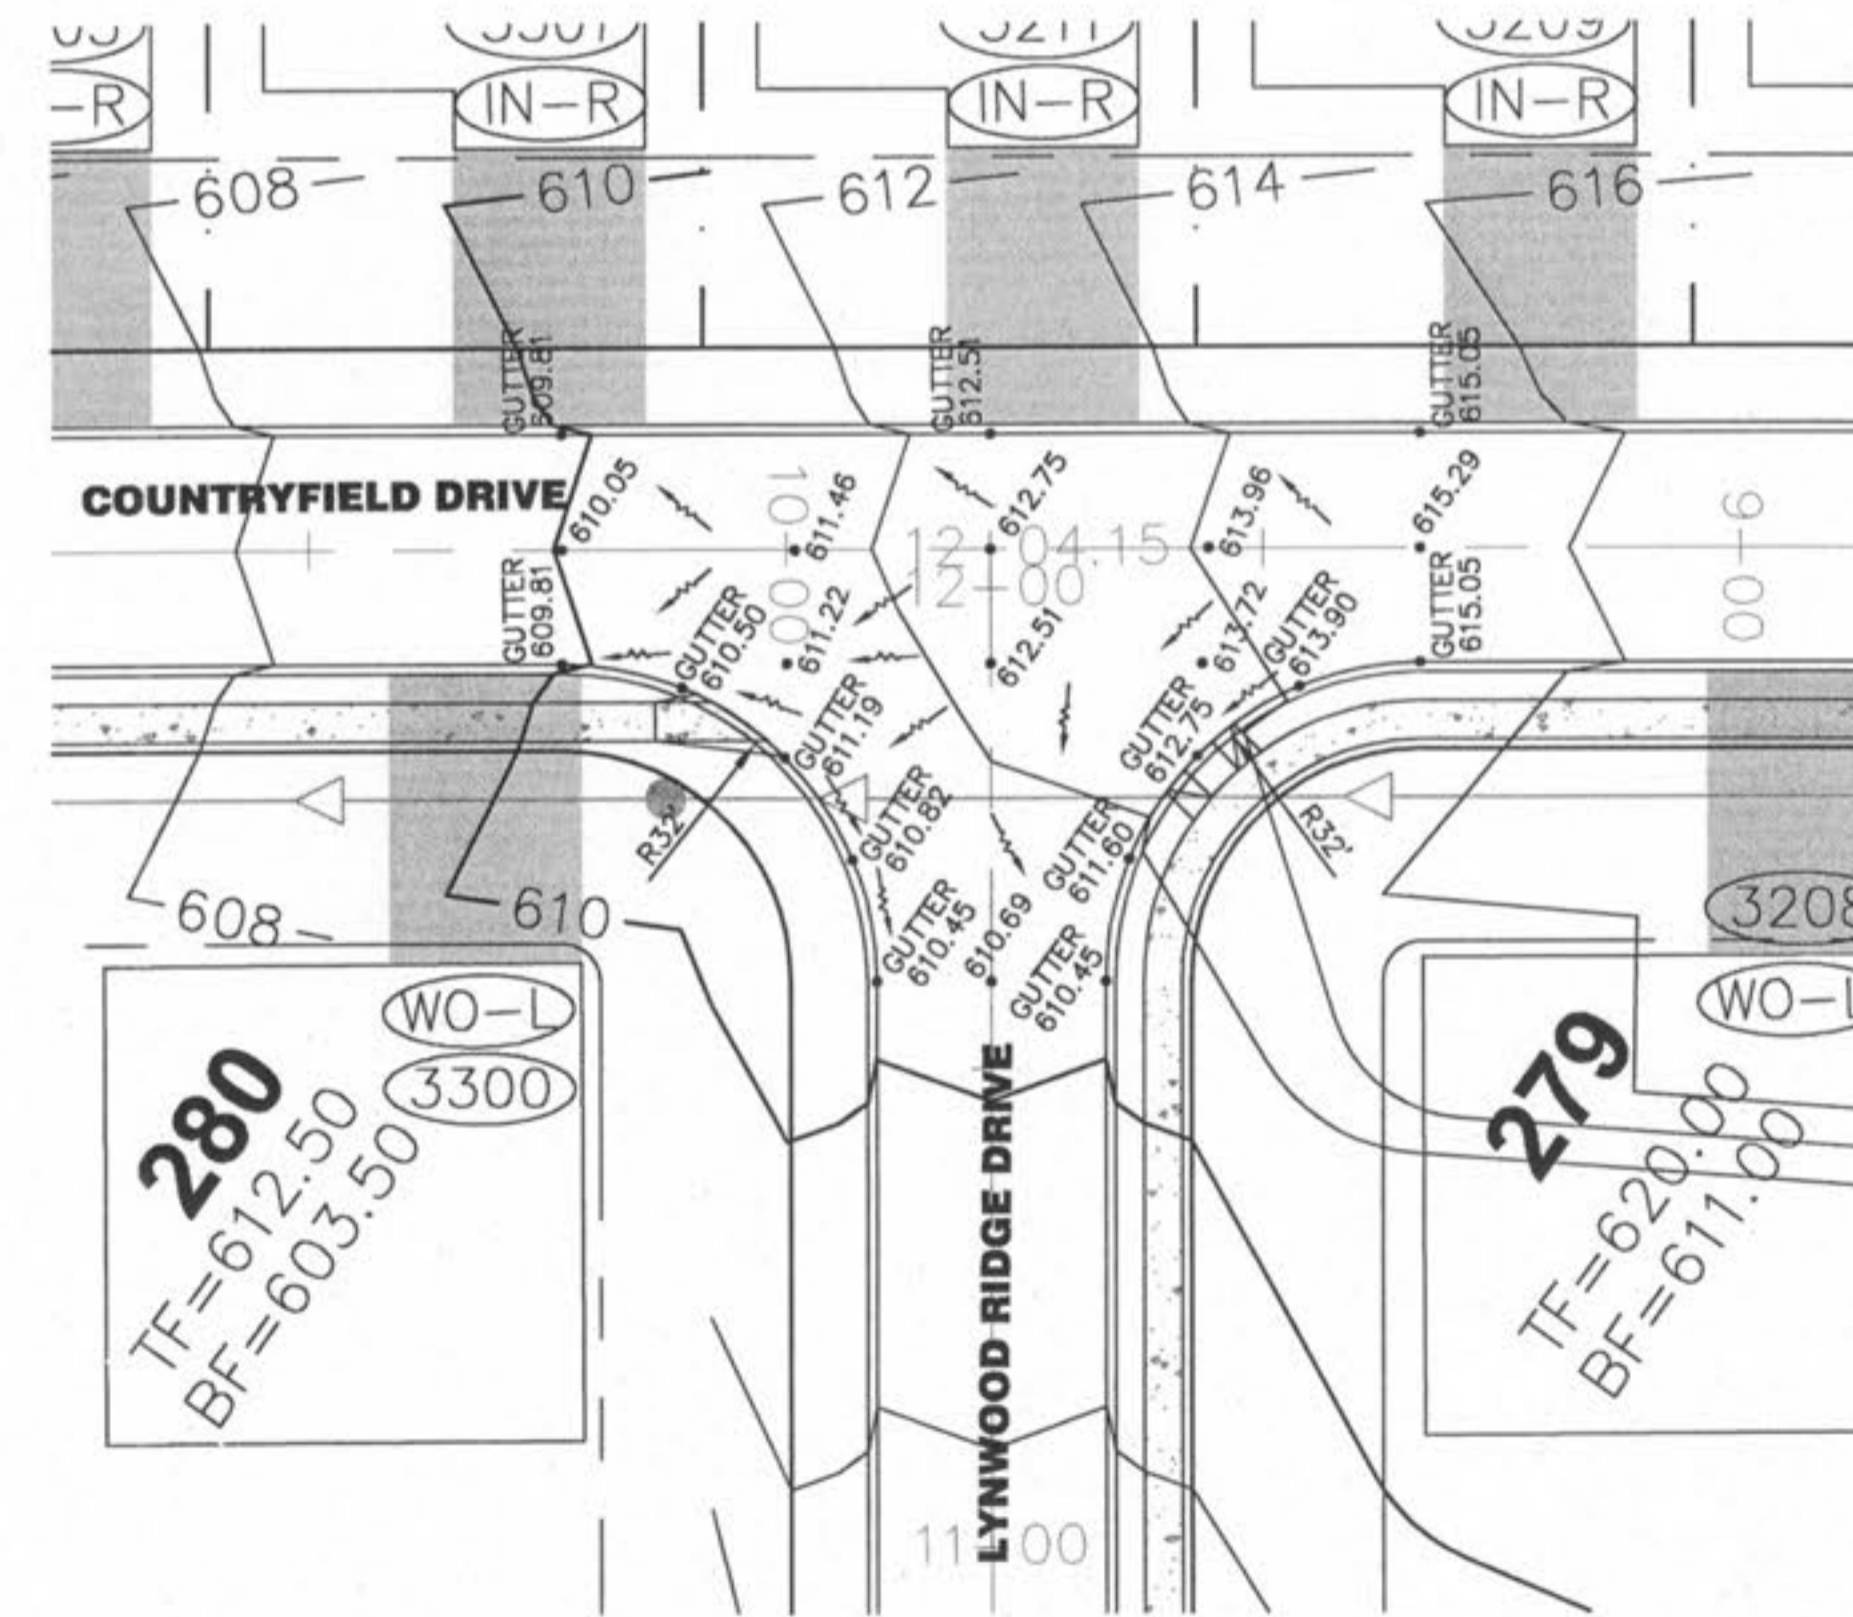

**LYNWOOD RIDGE DRIVE -  
COUNTRYFIELD DRIVE INTERSECTION  
SCALE = 1" = 20'**

USER: \\msn\TAR: WARPING DETAIL SHEET 8.10  
DATE: Aug 12, 2008 - 7:46am  
DRAWING: S:\0808\080805\08-0033\08-0033\IMPROVEMENT PLANS PHASE 4\0\_Plan\_C9.10\_DETAILS.dwg

REVISIONS	
DATE	DESCRIPTION
9/27/08	ISSUE FOR PERMITS
7/29/08	CITY COMMENTS

DEVELOPER/OWNER:  
**THE JONES COMPANY HOMES, L.L.C.**  
16640 CHESTERFIELD GROVE, SUITE 200  
CHESTERFIELD, MO 63005  
PHONE: (636) 537-7192



**PRESTON WOODS - PHASE 4**  
IMPROVEMENT PLANS  
PRESTON WOODS LANE  
OF FALLON, MO. 63366  
**WARPING**

planning • engineering • surveying • landscape architecture  
**Cole**  
and ASSOCIATES  
INCORPORATED  
10777 sunset office dr.  
saint louis, missouri 63127  
p. 314 964 9687 f. 314 964 0587

DESIGNED BY: JKW  
DRAWN BY: JKW  
CHECKED BY: JFH  
DATE: 4/9/08  
Job Number: 08-0033  
Sheet Number: C9.10