
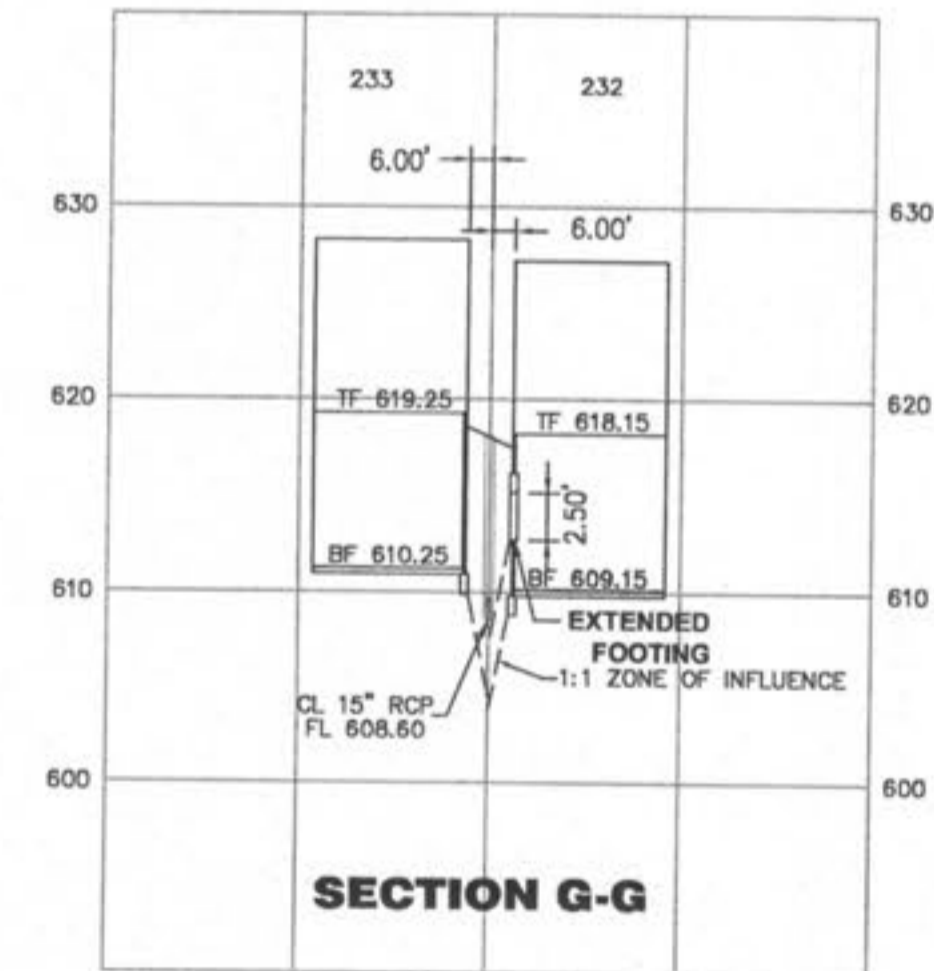
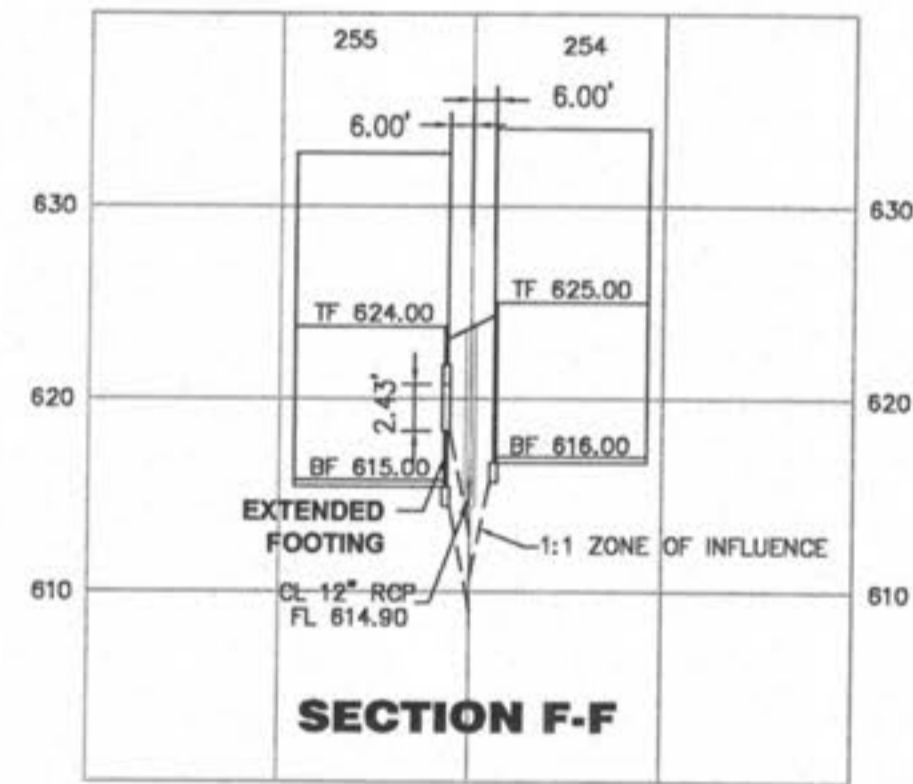
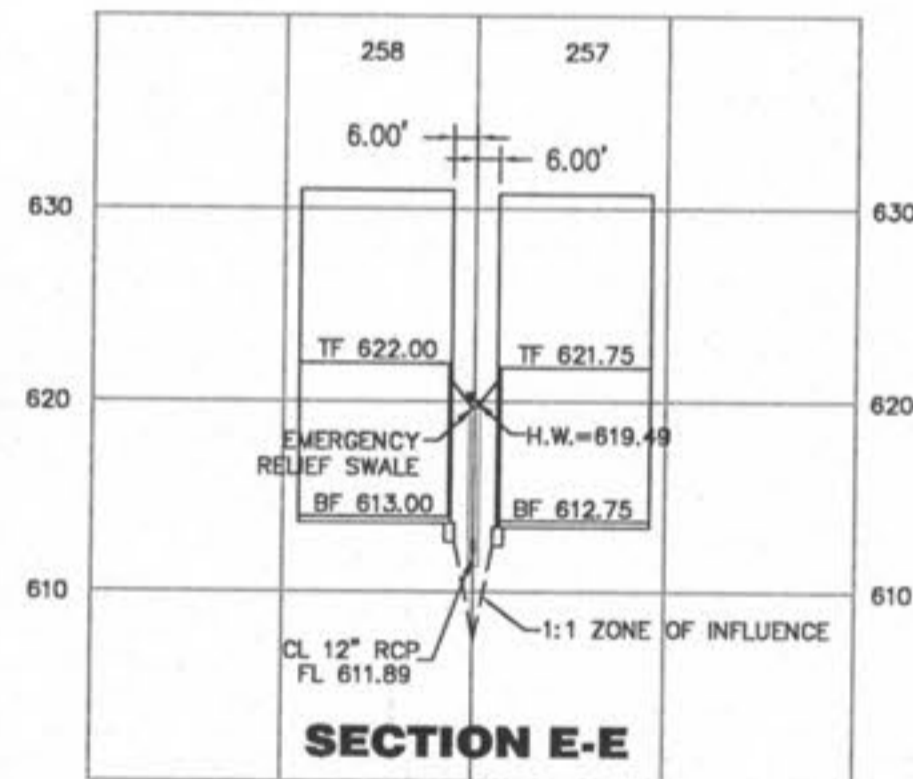
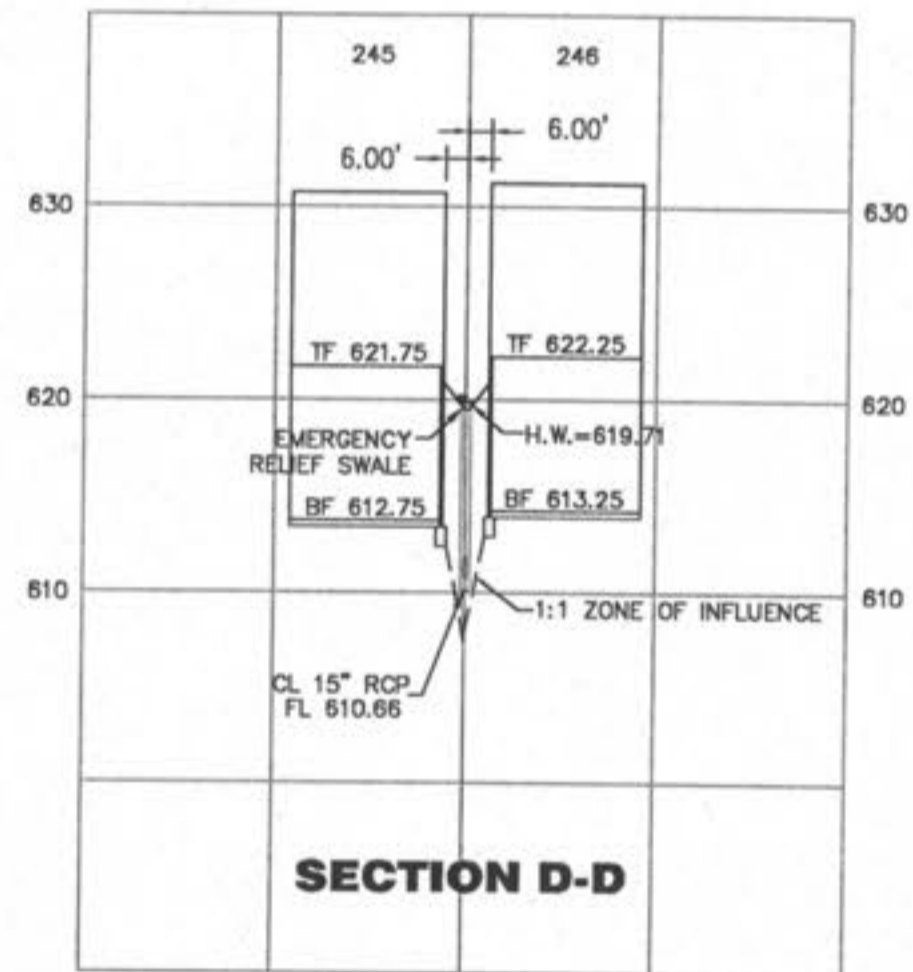
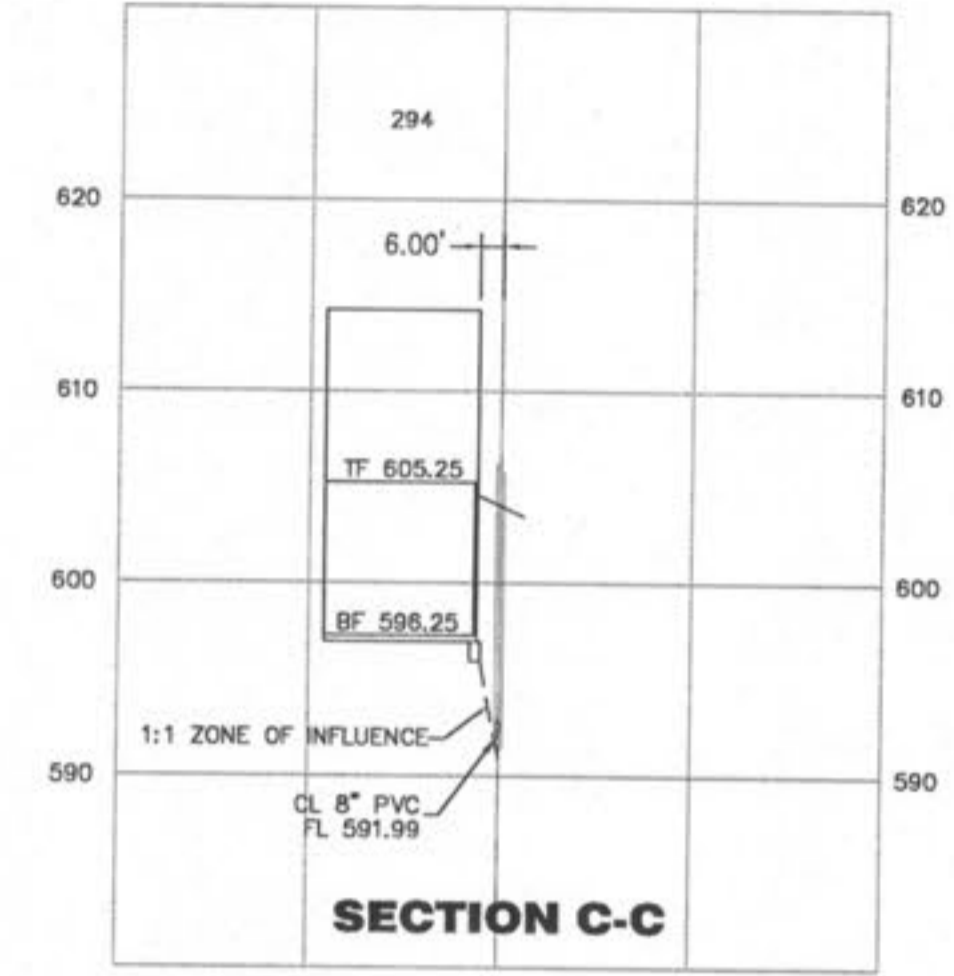
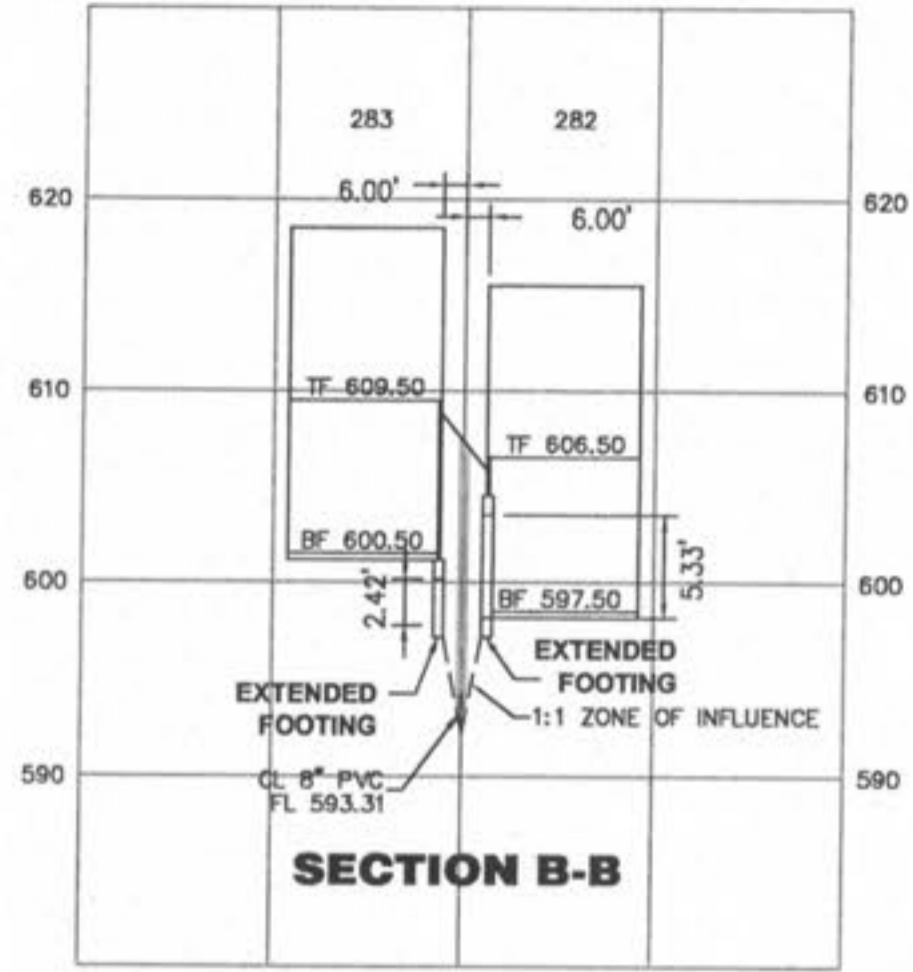


USER: \\ms01\TAS\_CROSS\_SECTIONS 9.13  
 DATE: Jul 10, 2008 10:00:00 AM  
 DRAWING: S:\0395\0395a2008\09-0033\C08-0033\4-01\IMPROVEMENT PLANS PHASE 4\0\_Plan\_C9.0\_DETAILS.dwg

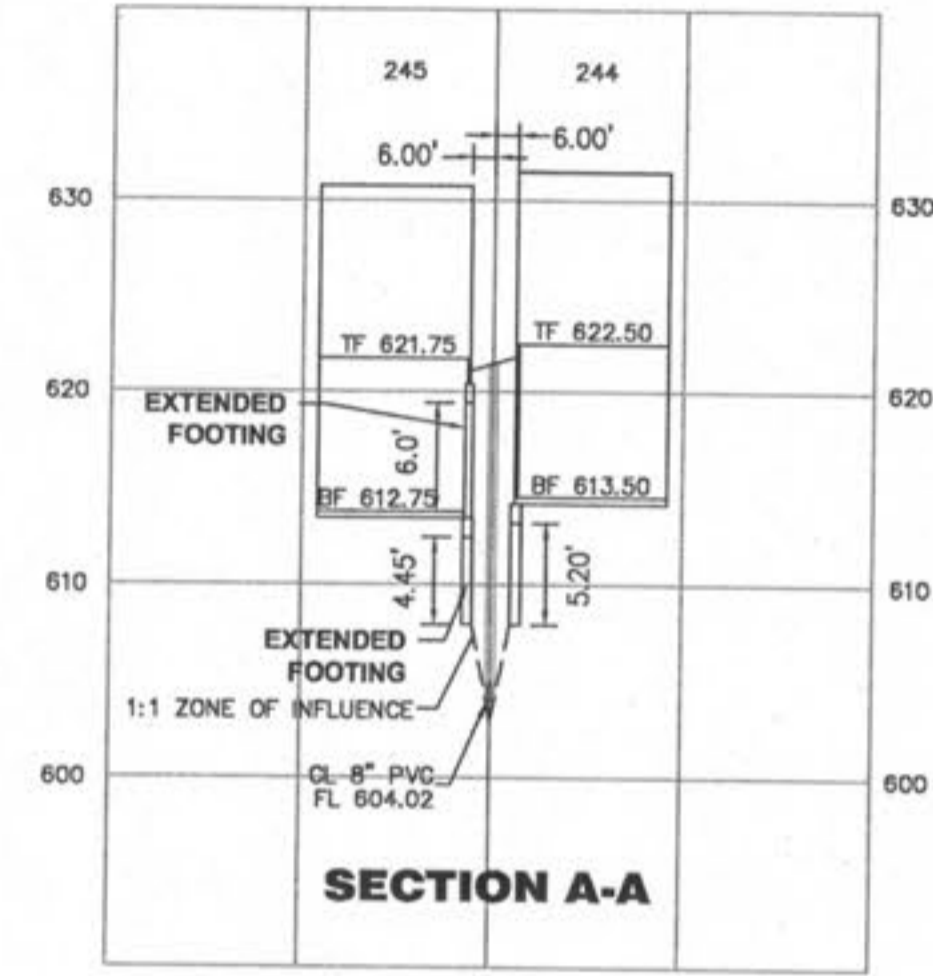

DETAILS OF THE EXTENDED FOOTINGS WILL NEED TO BE SUBMITTED TO THE CITY OF O'FALLON BUILDING DEPARTMENT FOR REVIEW AND APPROVAL PRIOR TO ISSUANCE OF A BUILDING PERMIT

SCALE:  
 1" = 50' HORIZ.  
 1" = 10' VERT.

| DATE    | REVISIONS                                   |
|---------|---|
| 6/12/08 | DESIGN                                      |
| 7/10/08 | CITY, MISSOURI, O'FALLON, MISSOURI COMMENTS |
|         | CITY COMMENTS                               |

DEVELOPER/OWNER:  
 THE JONES COMPANY HOMES, L.L.C.  
 16640 CHESTERFIELD GROVE, SUITE 200  
 CHESTERFIELD, MO 63005  
 PHONE: (636) 537-7192



PRESTON WOODS - PHASE 4  
 IMPROVEMENT PLANS  
 PRESTON WOODS LANE  
 O'FALLON, MO. 63366

planning • engineering • surveying • landscape architecture  
**Cole**  
 and ASSOCIATES  
 INCORPORATED  
 10777 sunset office dr.  
 saint louis, missouri 63127  
 p. 314 984 9887 f. 314 984 0587

DESIGNED BY  
 JKW  
 DRAWN BY  
 JKW  
 CHECKED BY  
 JFH

DATE  
 4/9/08

Job Number  
**08-0033**

Sheet Number  
**C9.13**