


# PRESTON WOODS COURT

(PUBLIC 42' ROW, 26' PVMT)

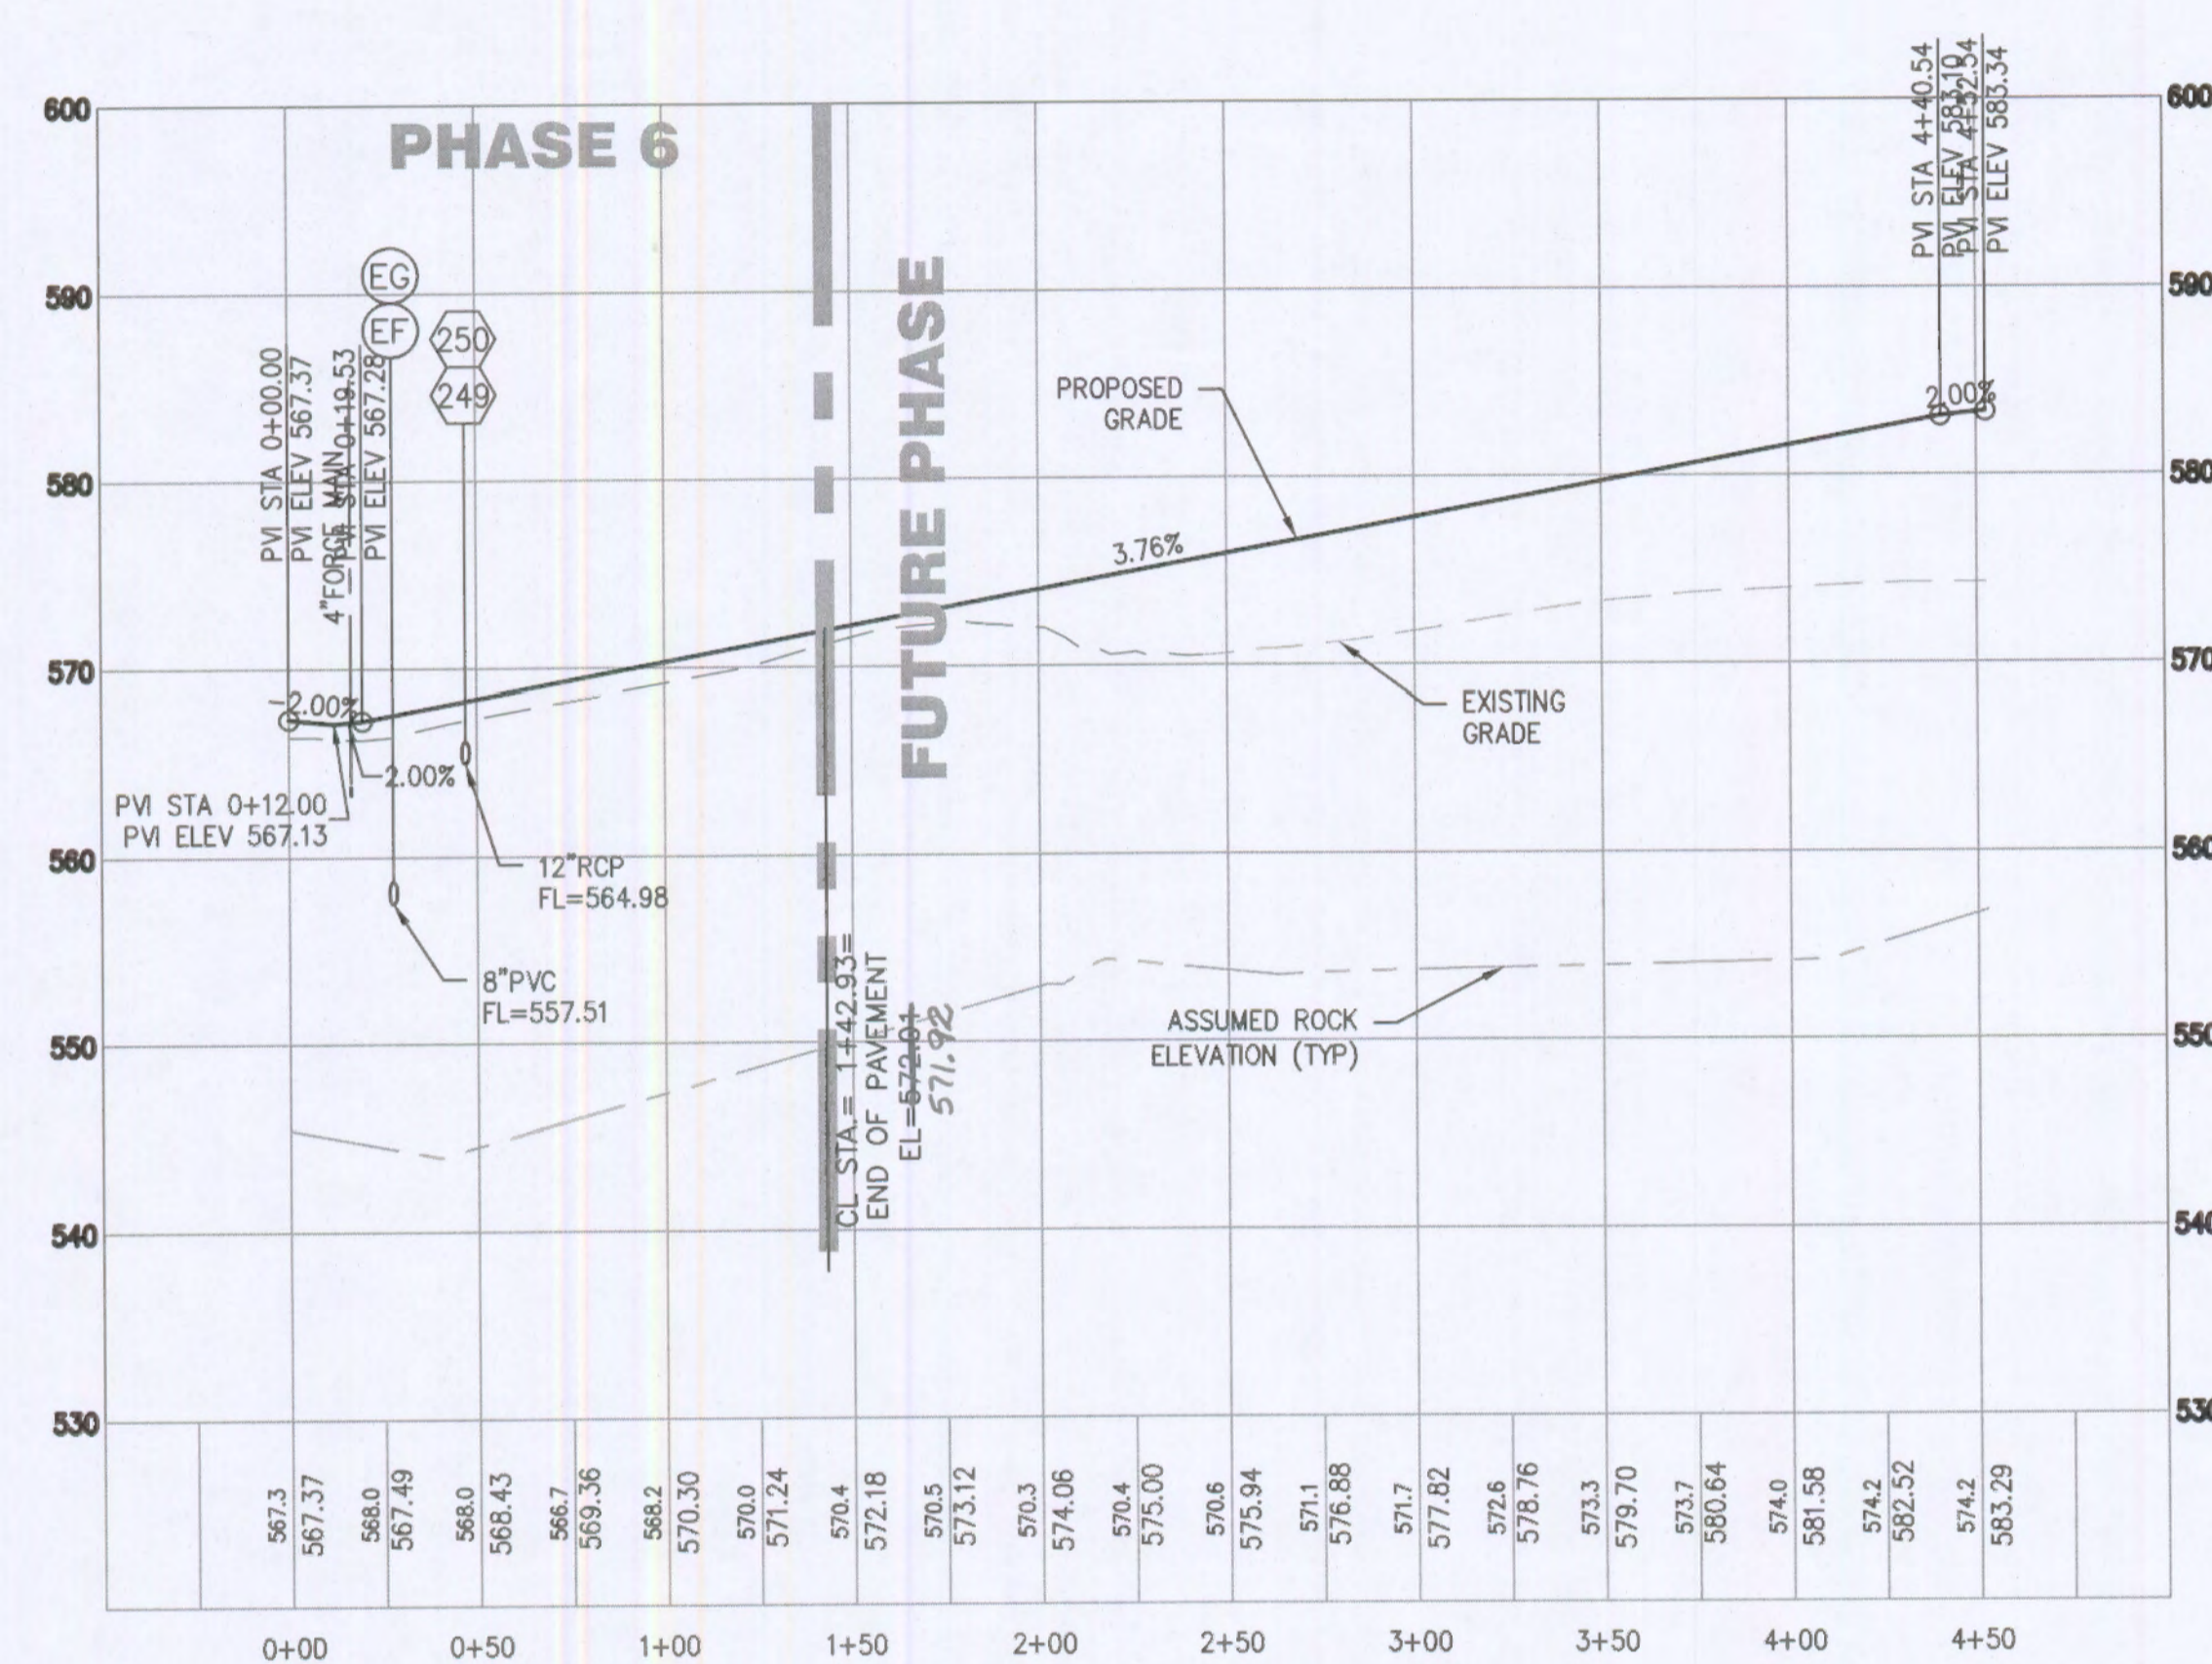

# SOUTHERN MAGNOLIA LANE

(PUBLIC 42' ROW, 26' PVMT)

SCALE: 1" = 50' HORIZ.  
1" = 10' VERT.

NO	DATE	REVISION DESCRIPTION
3	07/19/2014	CORRECT STREET PROFILE GRADES
2	10/18/2013	REVISED
1	10/18/2013	CITY ISSD. PKGD COMMENTS

DEVELOPER/OWNER:  
**PULTE GROUP**  
16640 CHESTERFIELD GROVE, STE 200  
CHESTERFIELD, MO 63005  
PHONE: (636) 537-7129

CIVIL ENGINEERS  
CORPORATE  
CERTIFICATE  
NUMBER  
#01185  
REGISTERED PROFESSIONAL ENGINEER  
STATE OF MISSOURI  
DATE: 2/21/14

PRESTON WOODS  
PHASE 6  
IMPROVEMENT PLANS  
PRESTON WOODS LANE  
O'FALLON, MO 63366  
STREET PROFILES

+ ST. CHARLES  
1520 S. Fifth Street  
Suite 307  
St. Charles, MO 63033  
636.978.7508 fax

**COLE**  
CIVIL ENGINEERING / SURVEYING / PLANNING / LANDSCAPE ARCHITECTURE  
Cole & Associates, Inc.

DESIGN/CALC BY: MTS  
DRAWN BY: MTS  
CHECKED BY: JFH  
DRAWING SCALE: -  
DATE: 09/04/2013  
Job Number: 13-0054  
Sheet Number: C6.2