



2 PRESTON WOODS COURT WARPING
SCALE: - REF. DWG.

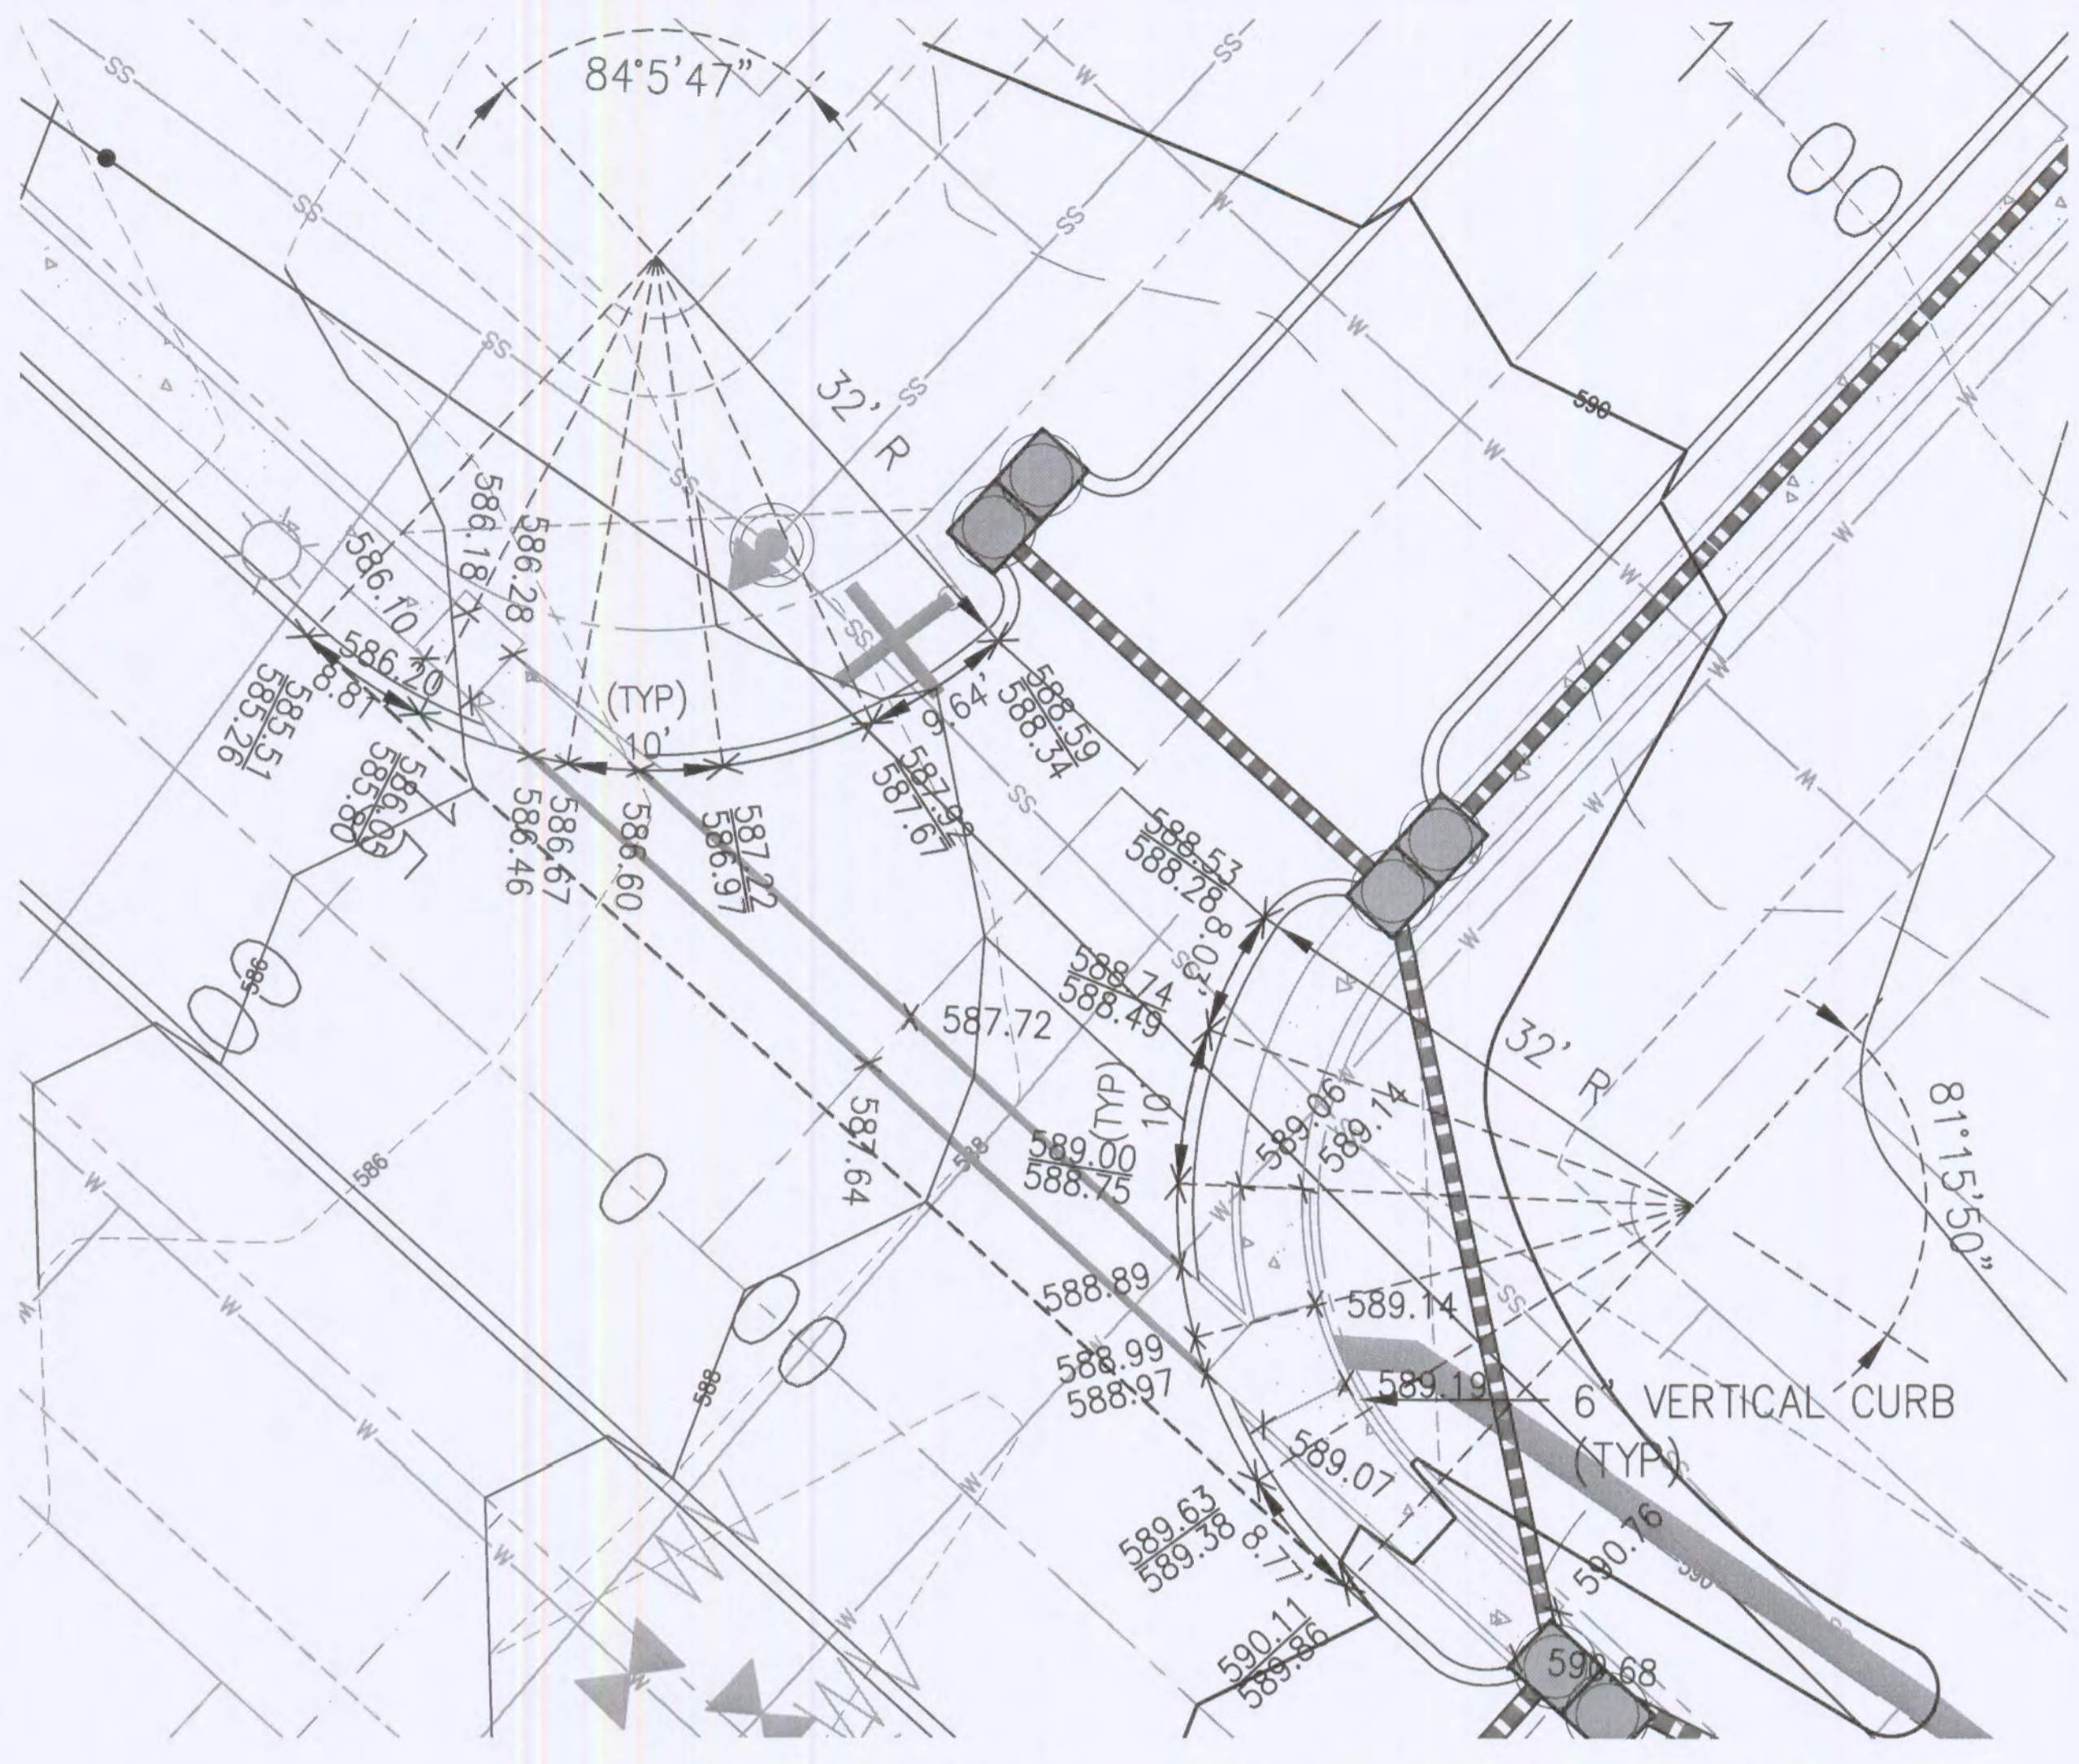

3 PRESTON WOODS TRAIL AND PRESTON WOODS COURT
SCALE: - REF. DWG.

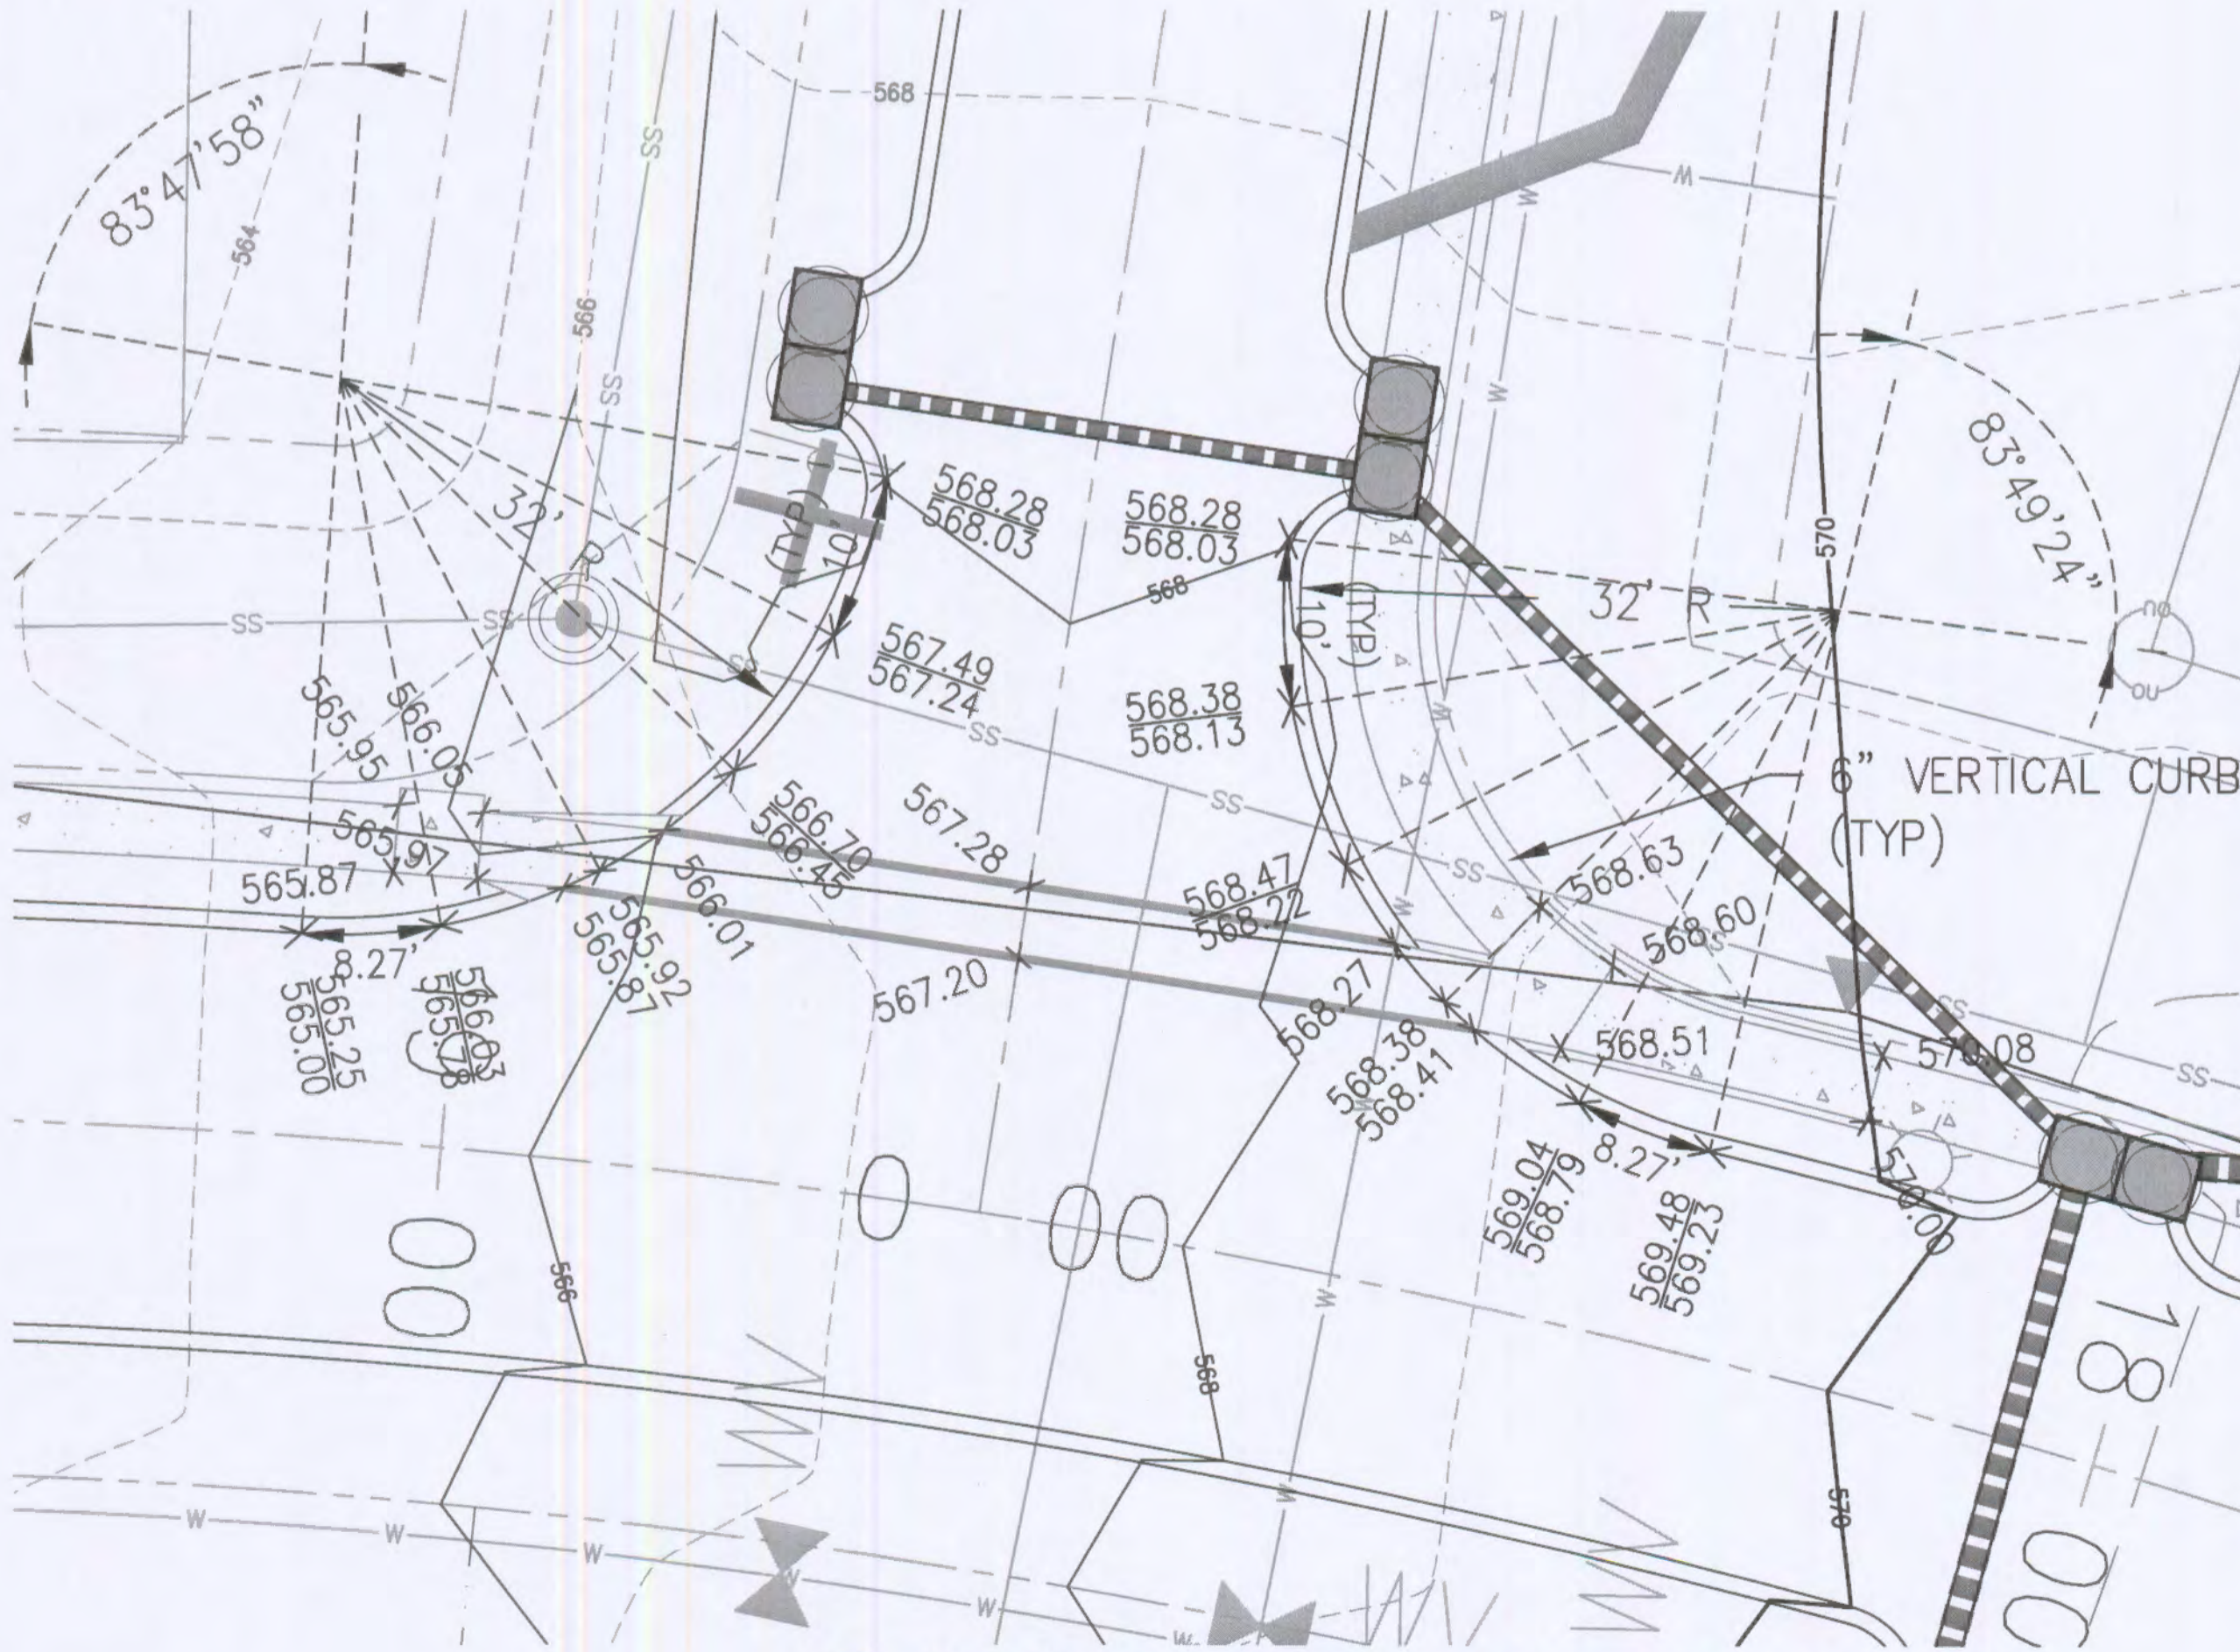


1 PRESTON WOODS TRAIL AND SOUTHERN MAGNOLIA LANE
SCALE: - REF. DWG.

NOTE: ELEVATIONS ARE GUTTER ELEVATIONS.

1	17/05/2013	2	CHANGE LOT NUMBERS
1	10/16/2013	1	CITY, DISD, FINED COMMENTS
		NO	REVISION DESCRIPTION
			DATE

DEVELOPER/OWNER:
FULTE GROUP
16640 CHESTERFIELD GROVE STE 200
CHESTERFIELD MO 63005
PHONE: (636) 587-7129

THE PROFESSIONAL, WRITING, SIGNATURE, AND PERSONAL SEAL, APPEAR HEREON, ARE VALID ONLY FOR THIS PROJECT. THE PROFESSIONAL ENGINEER IS NOT RESPONSIBLE FOR ANY OTHER PLANS, SPECIFICATIONS, ESTIMATES, REPORTS, OR OTHER DOCUMENTS OR INSTRUMENTS NOT PREPARED BY HIMSELF OR HIS FIRM. THE PROFESSIONAL ENGINEER'S LIABILITY IS LIMITED TO THE PROJECT TO WHICH THIS PROFESSIONAL SEAL APPLIES.

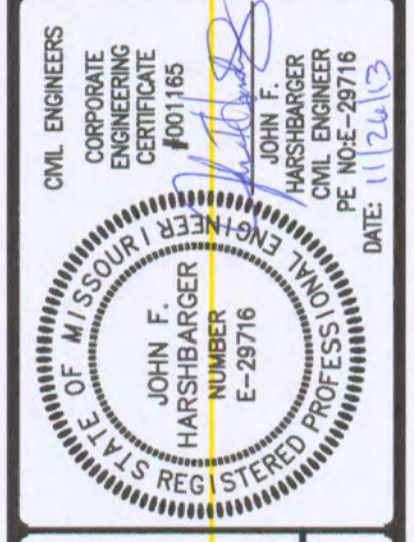

PRESTON WOODS
PHASE 6
IMPROVEMENT PLANS
PRESTON WOODS LANE
OF FALLON, MO 63366

STREET WARPINGS

+ ST. CHARLES
1500 S. Fifth Street
Suite 307
St. Charles, MO 63303
636.970.738 fax
636.970.738 tel

cole
CIVIL ENGINEERING / SURVEYING / PLANNING / LANDSCAPE ARCHITECTURE
Cole & Associates, Inc.

DESIGN/CALC BY	RJG
DRAWN BY	RJG
CHECKED BY	TGA
DRAWING SCALE	
DATE	09/04/2013
Job Number	13-0054
Sheet Number	C6.3