




6 FLARED END SECTION
 SCALE: N.T.S. REF. DWG.

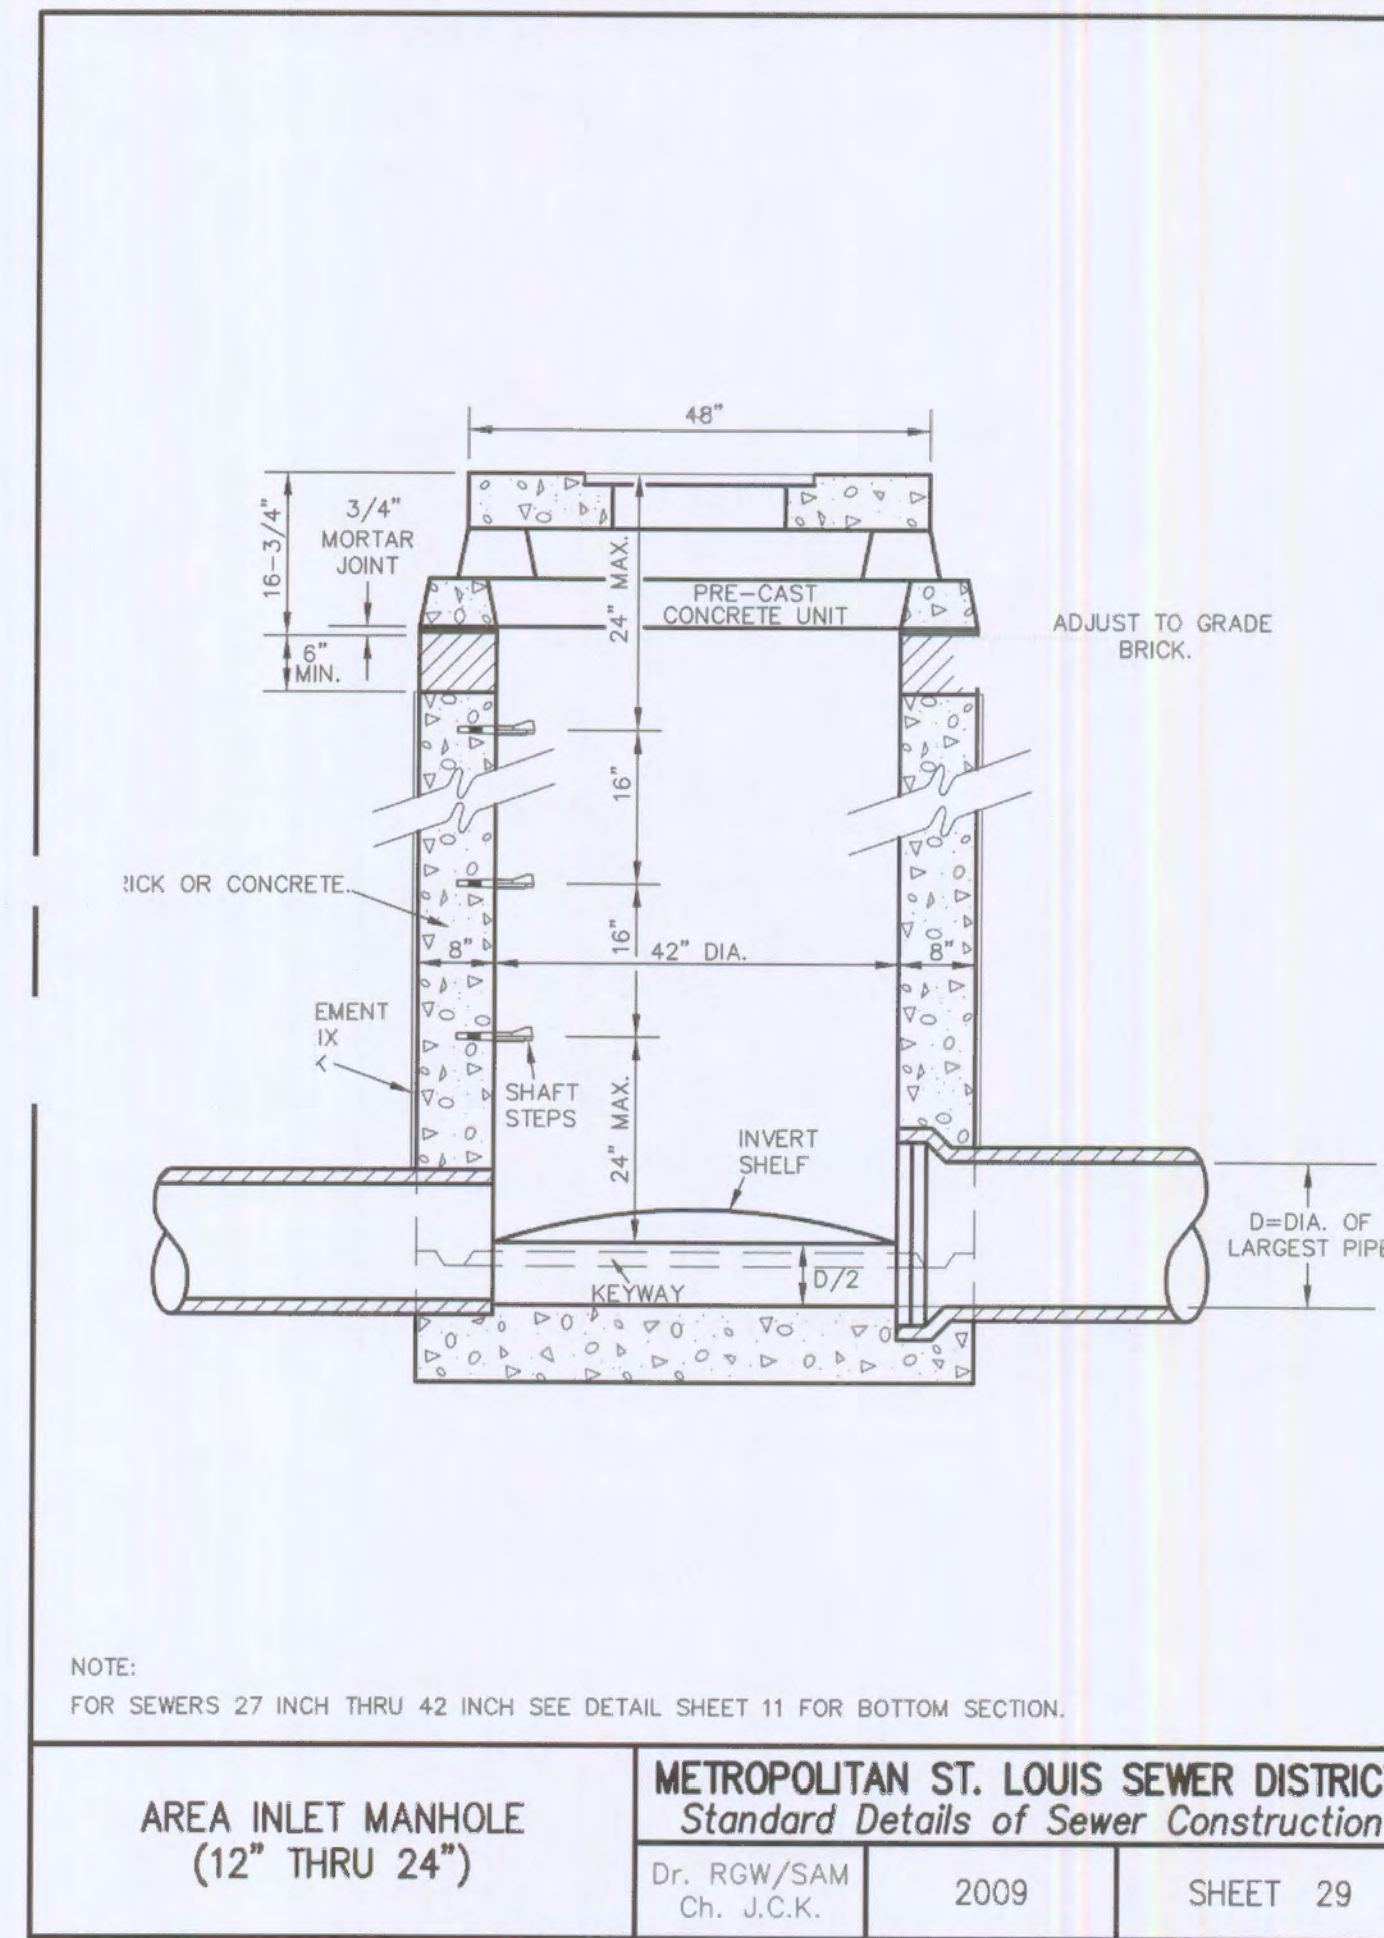


5 AREA INLET DETAIL
 SCALE: N.T.S. REF. DWG.

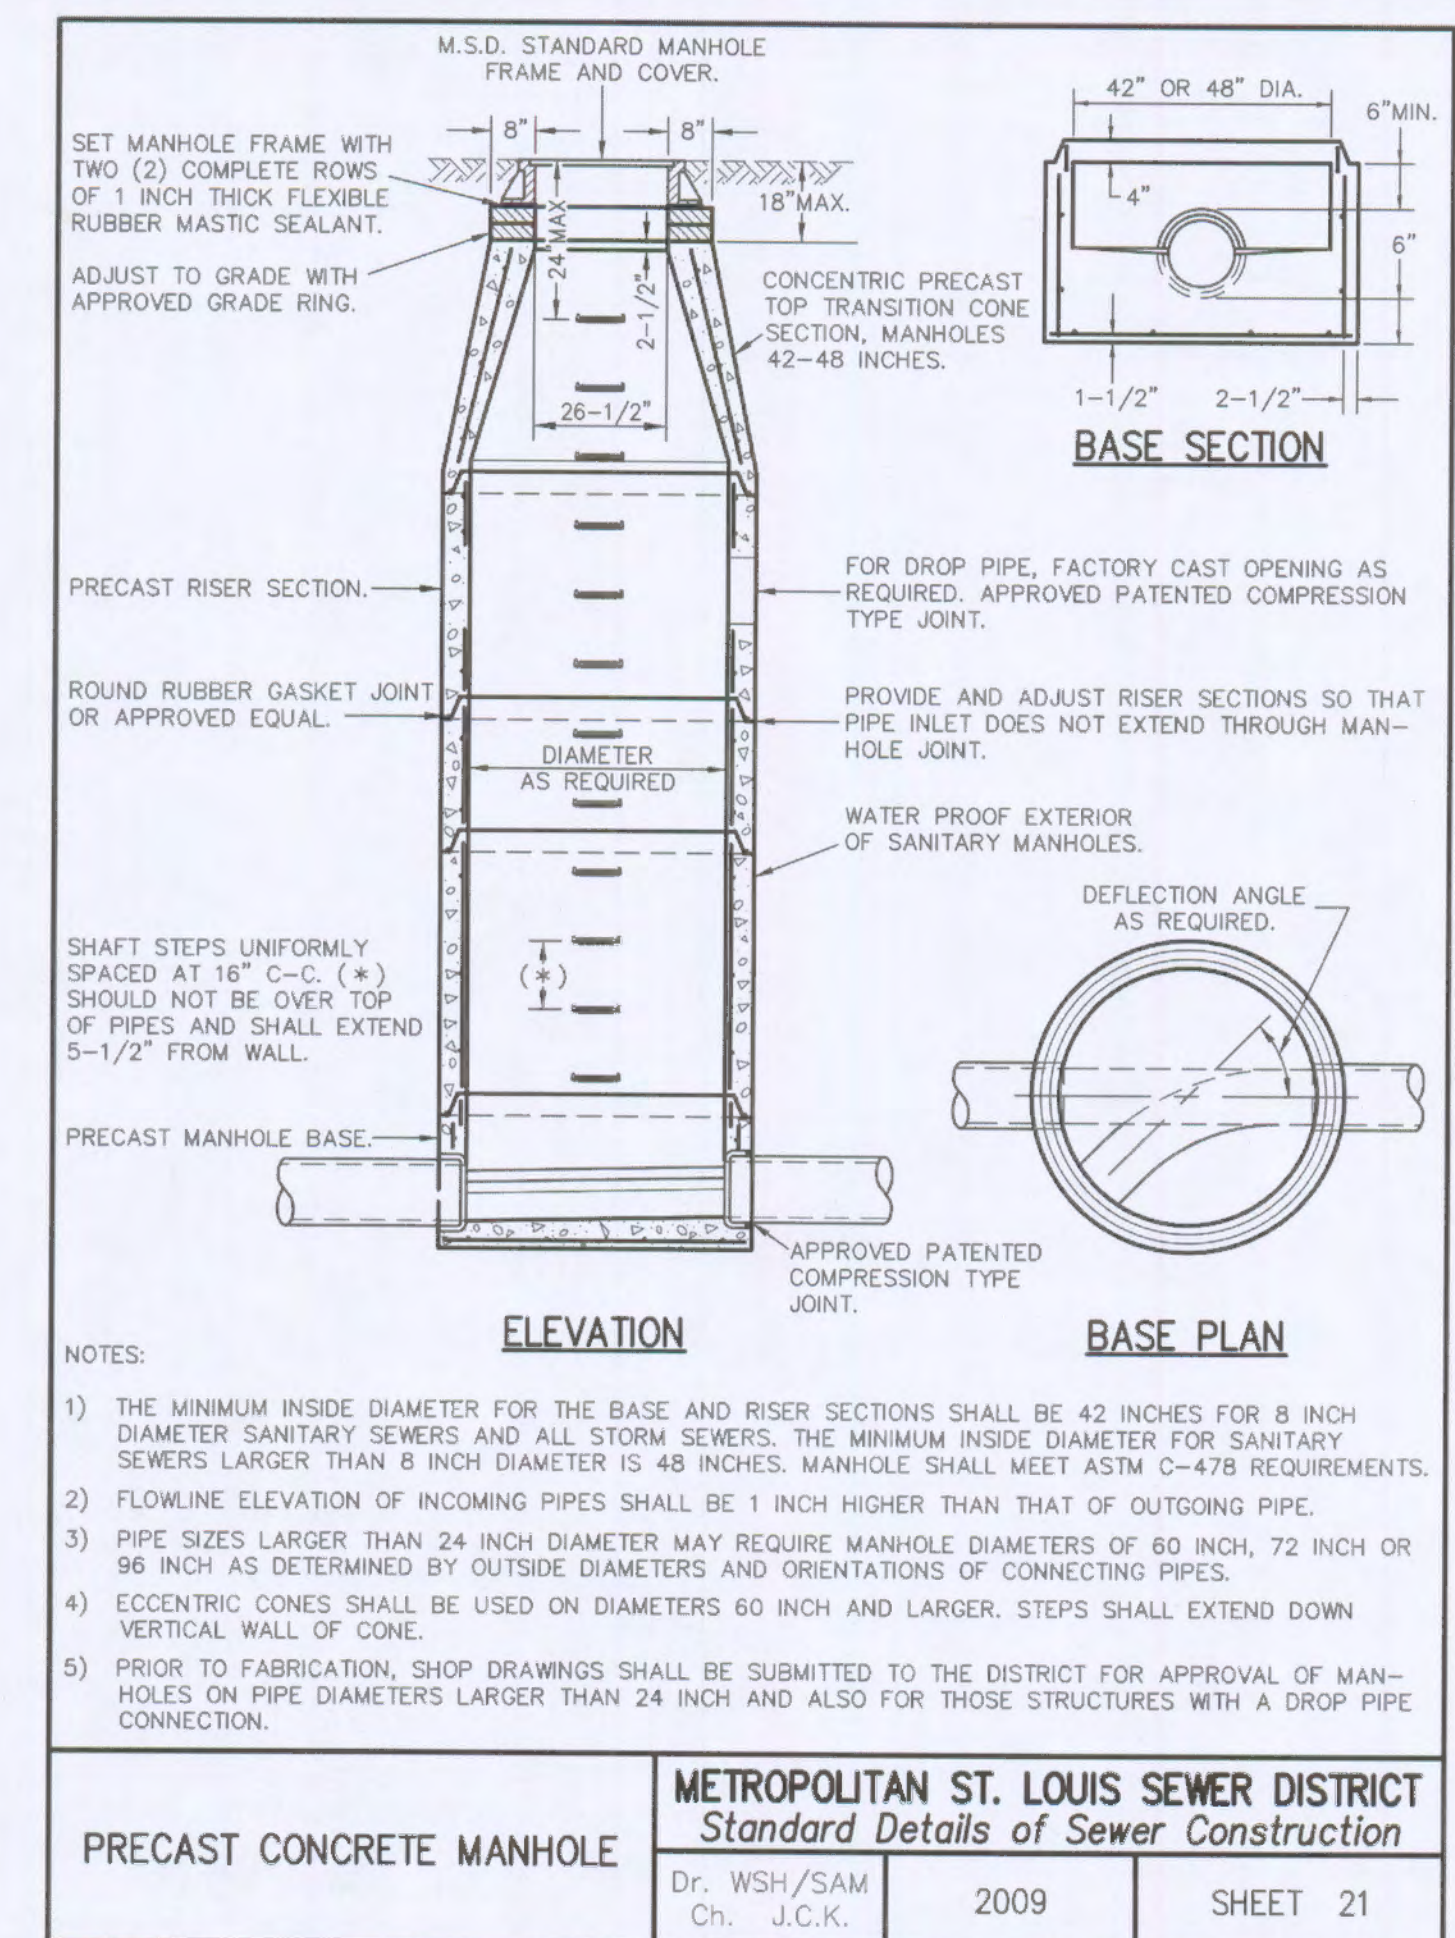


4 MANHOLE DETAIL
 SCALE: N.T.S. REF. DWG.

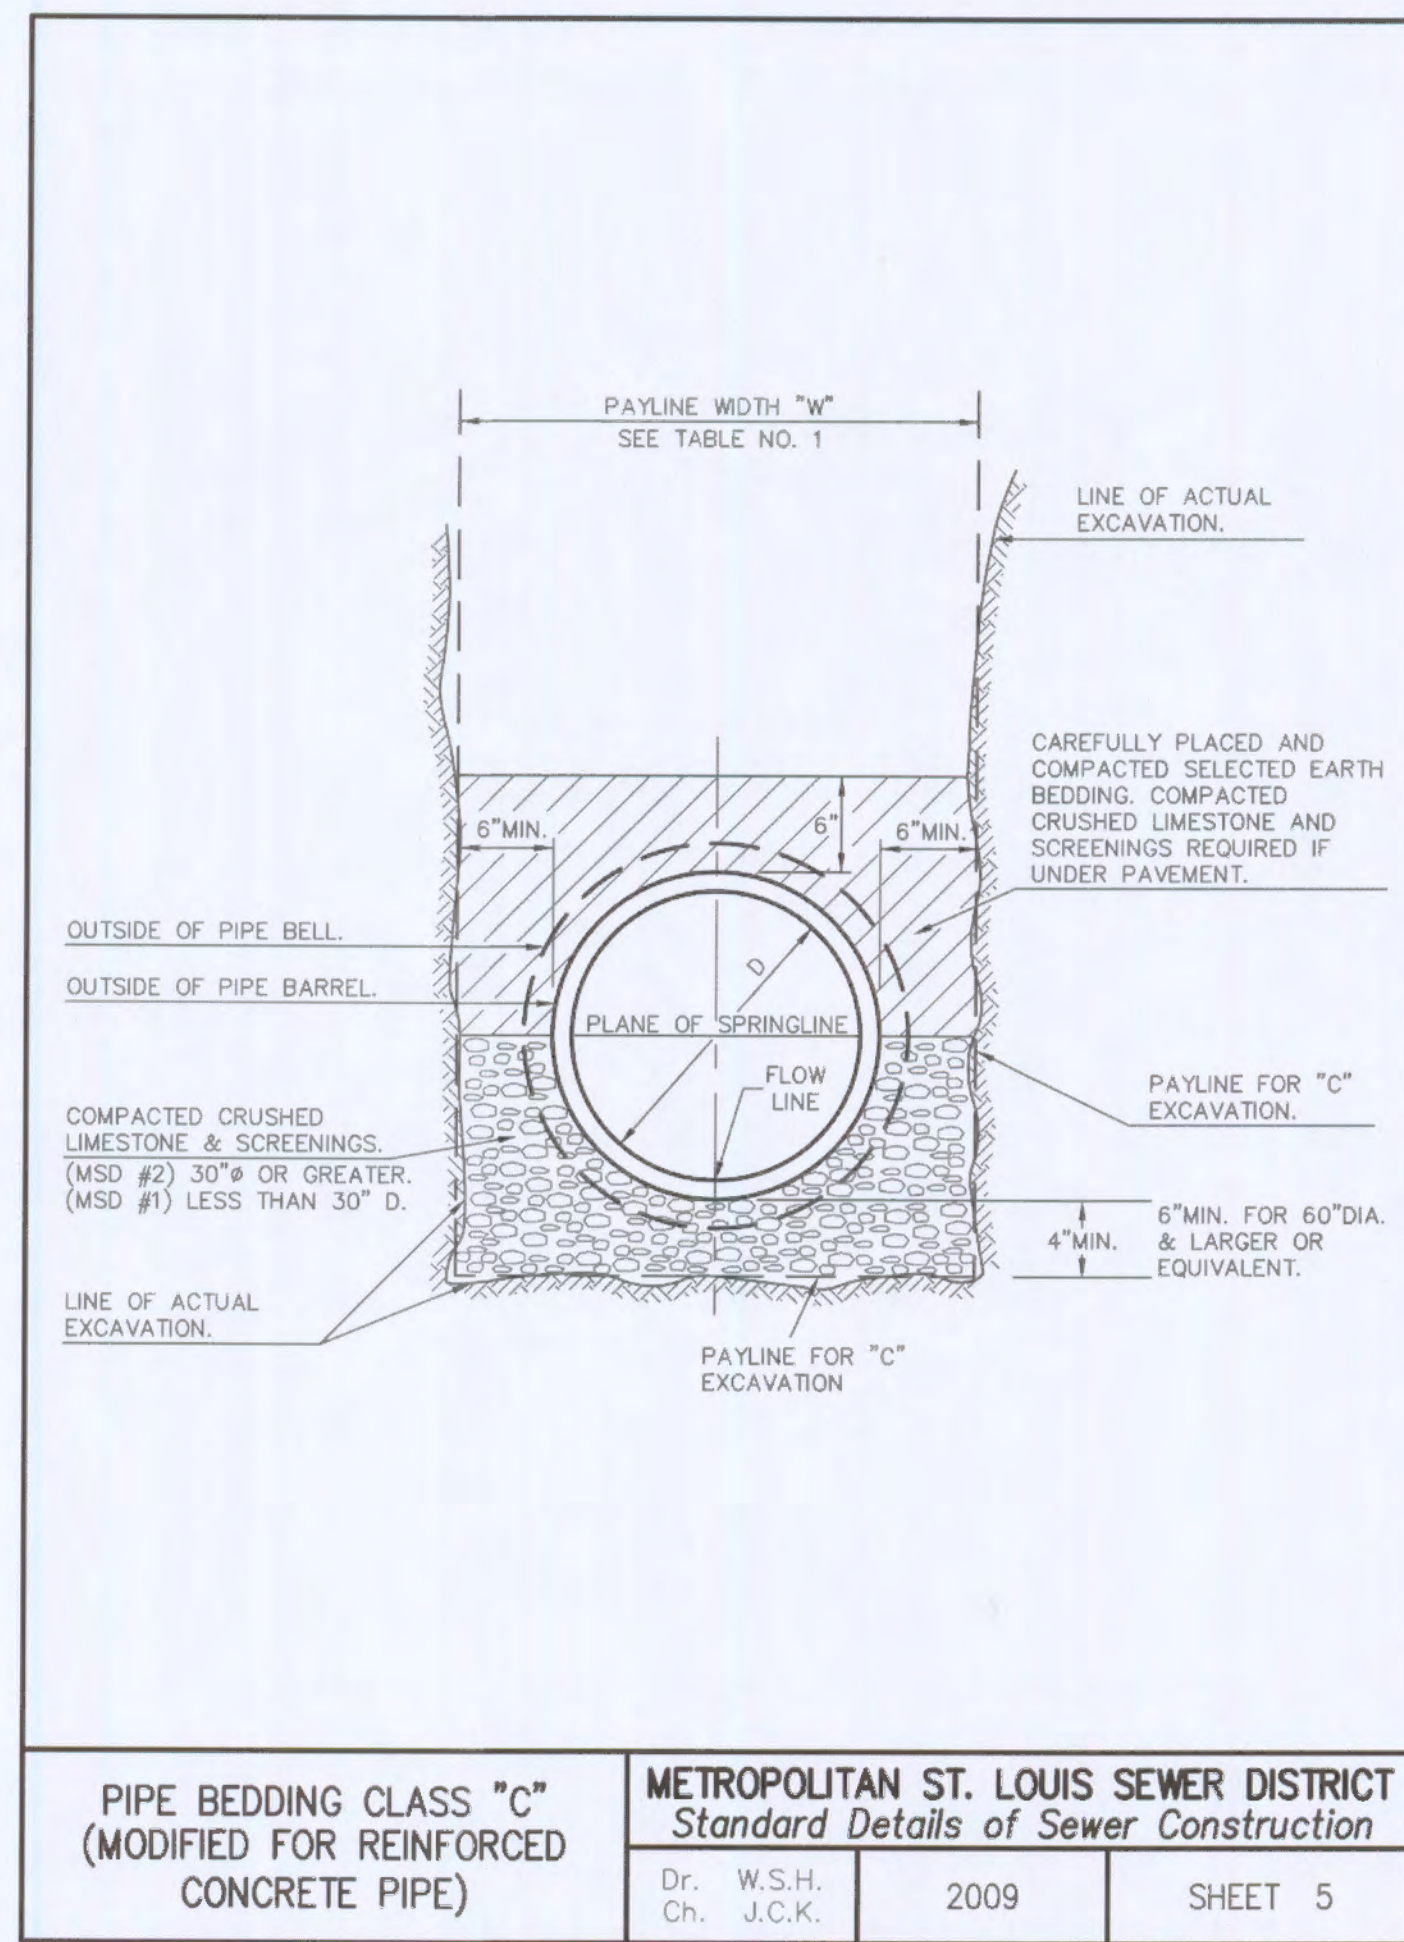

3 PIPE BEDDING DETAIL
 SCALE: N.T.S. REF. DWG.

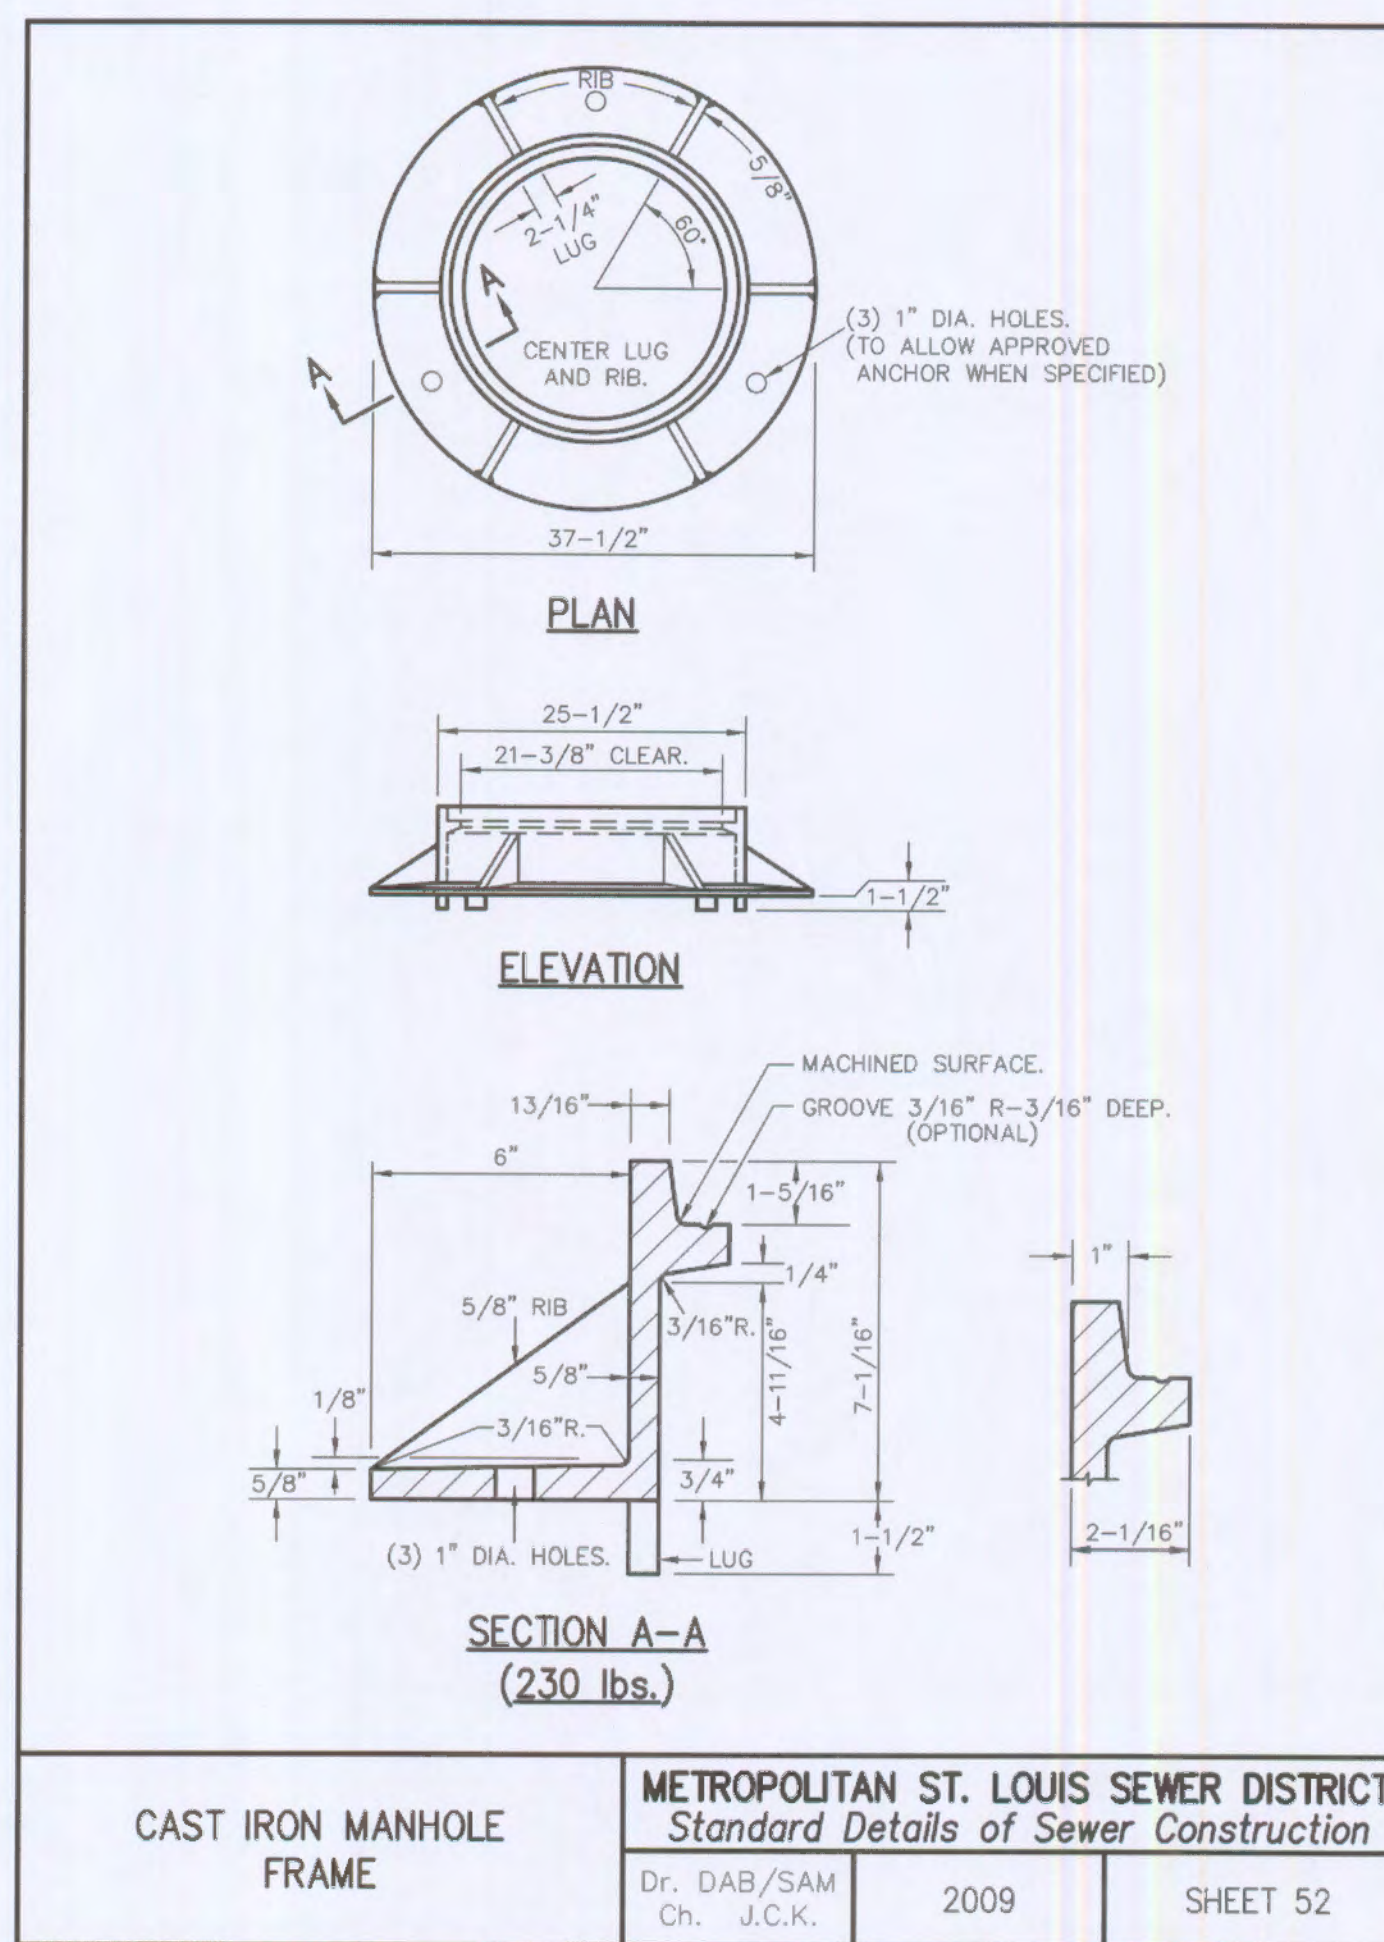

2 MANHOLE FRAME DETAIL
 SCALE: N.T.S. REF. DWG.

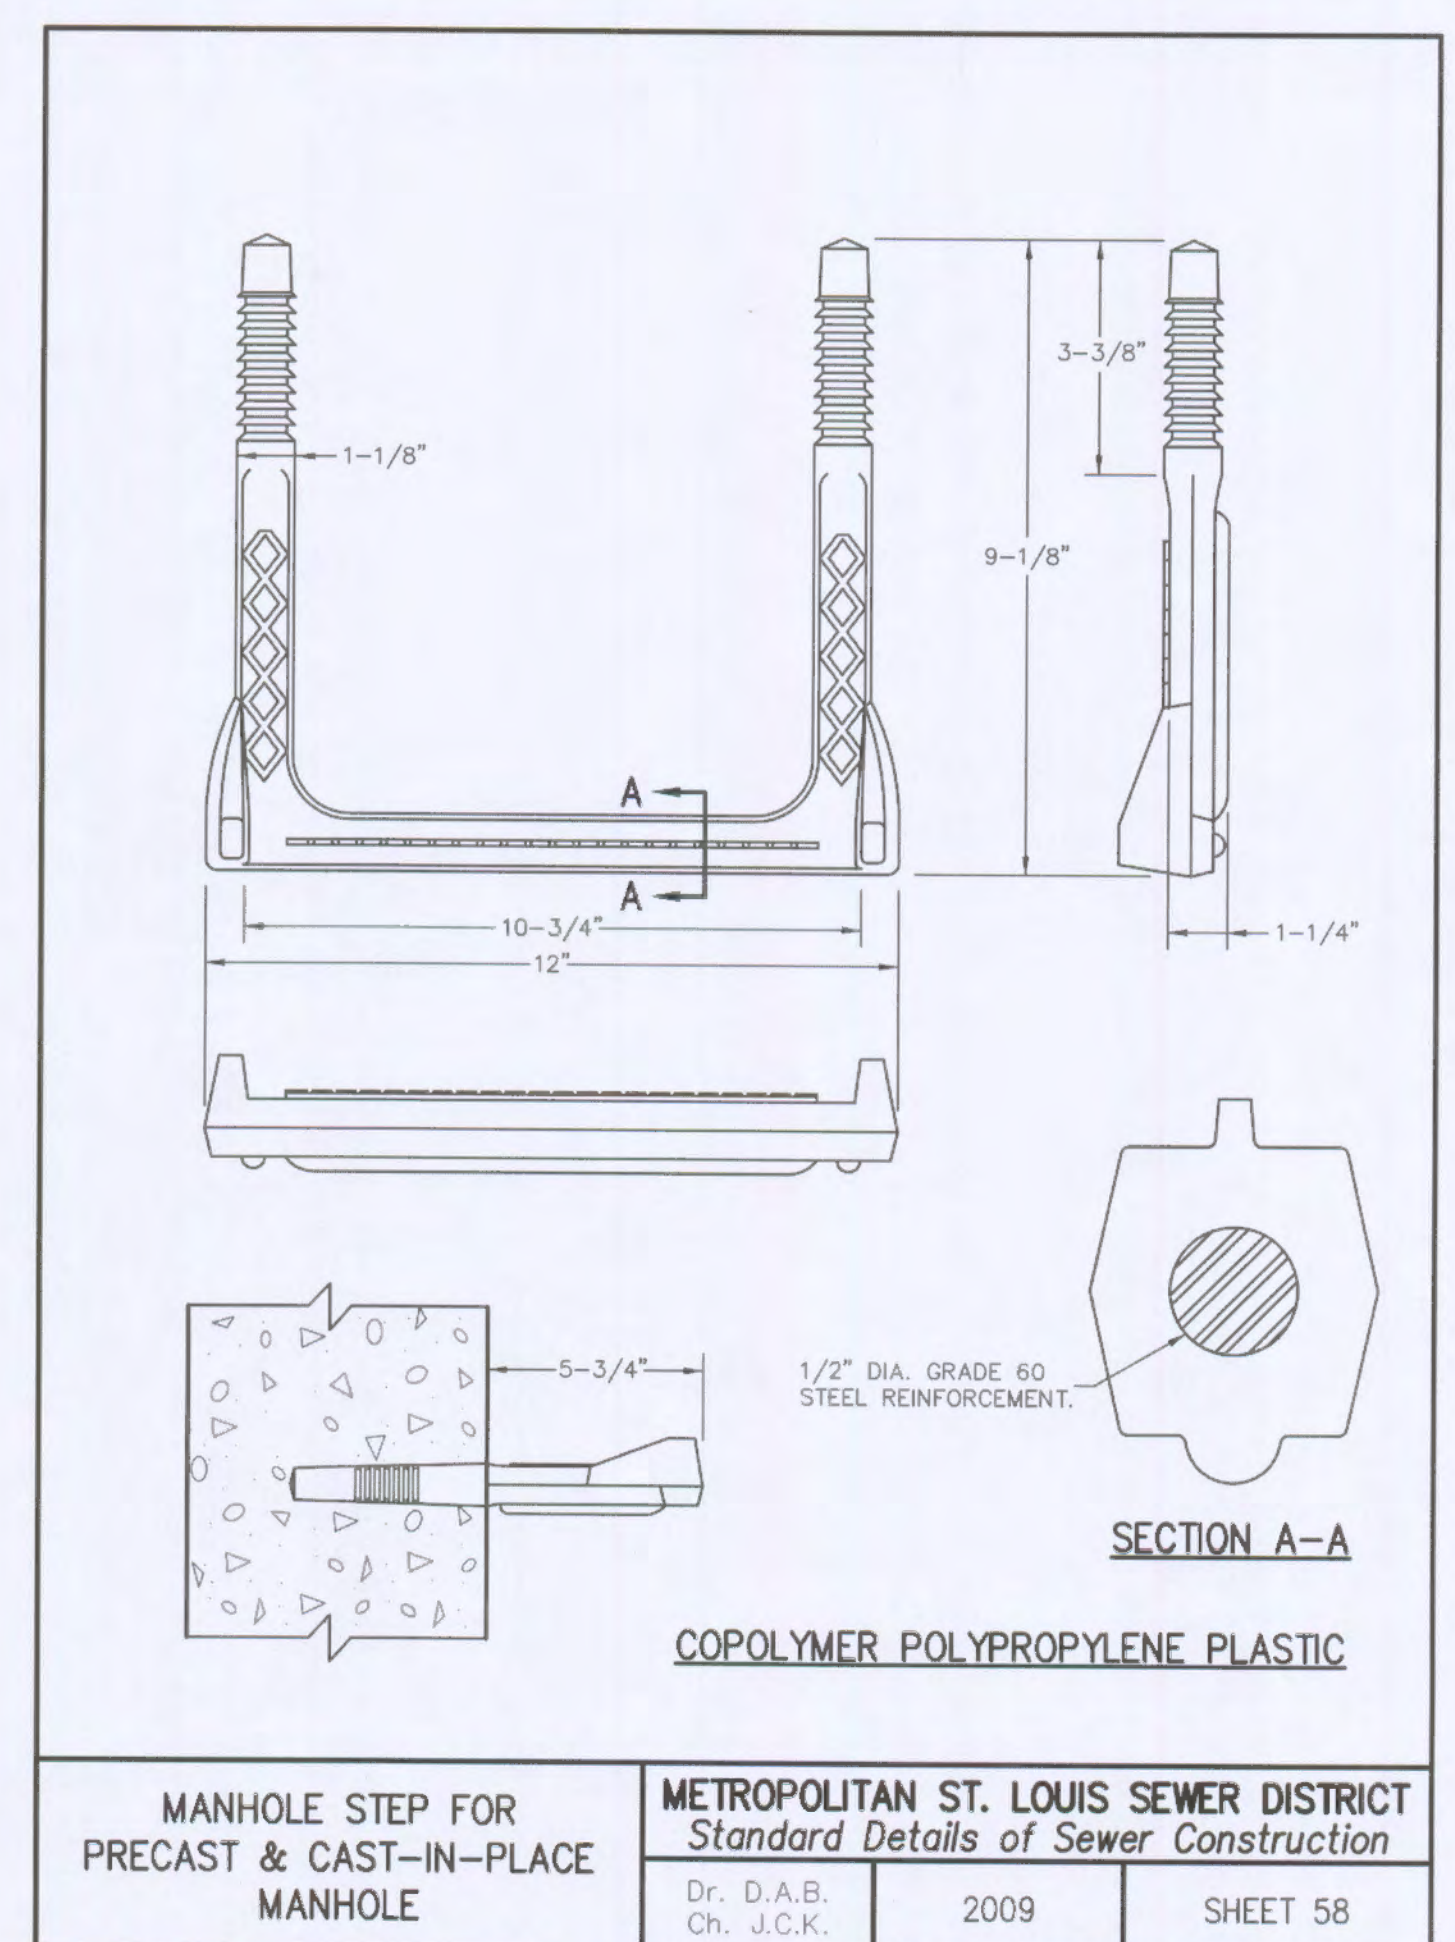

1 MANHOLE STEP DETAIL
 SCALE: N.T.S. REF. DWG.

PRESTON WOODS PHASE 6 IMPROVEMENT PLANS
 PRESTON WOODS LANE
 O'FALLON, MO 63366

STORM DETAILS

COLE
 CIVIL ENGINEERING / SURVEYING / PLANNING / LANDSCAPE ARCHITECTURE
 Cole & Associates, Inc.

DESIGN/CALC BY: RJG
DRAWN BY: RJG
CHECKED BY: TCA
DRAWING SCALE: NOT TO SCALE
DATE: 09/04/2013
Job Number: 13-0054
Sheet Number: C8.3

REVISIONS:

NO.	DATE	DESCRIPTION
1	10/18/2013	CHANGE LOT NUMBERS
2	11/25/2013	CITY, DCSD, PMSD COMMENTS

OWNER: PULTE GROUP
ADDRESS: 16840 CHESTERFIELD GROVE, STE 200
 CHESTERFIELD, MO 63005
PHONE: (636) 537-7129

REGISTERED PROFESSIONAL ENGINEER
 JOHN F. HARSBARGER
 ENGINEERING NO. 001186
 CIVIL ENGINEER
 PE NO. 28716