



## GRACE HILL DRIVE

(PUBLIC 42' ROW, 26' PVMT)

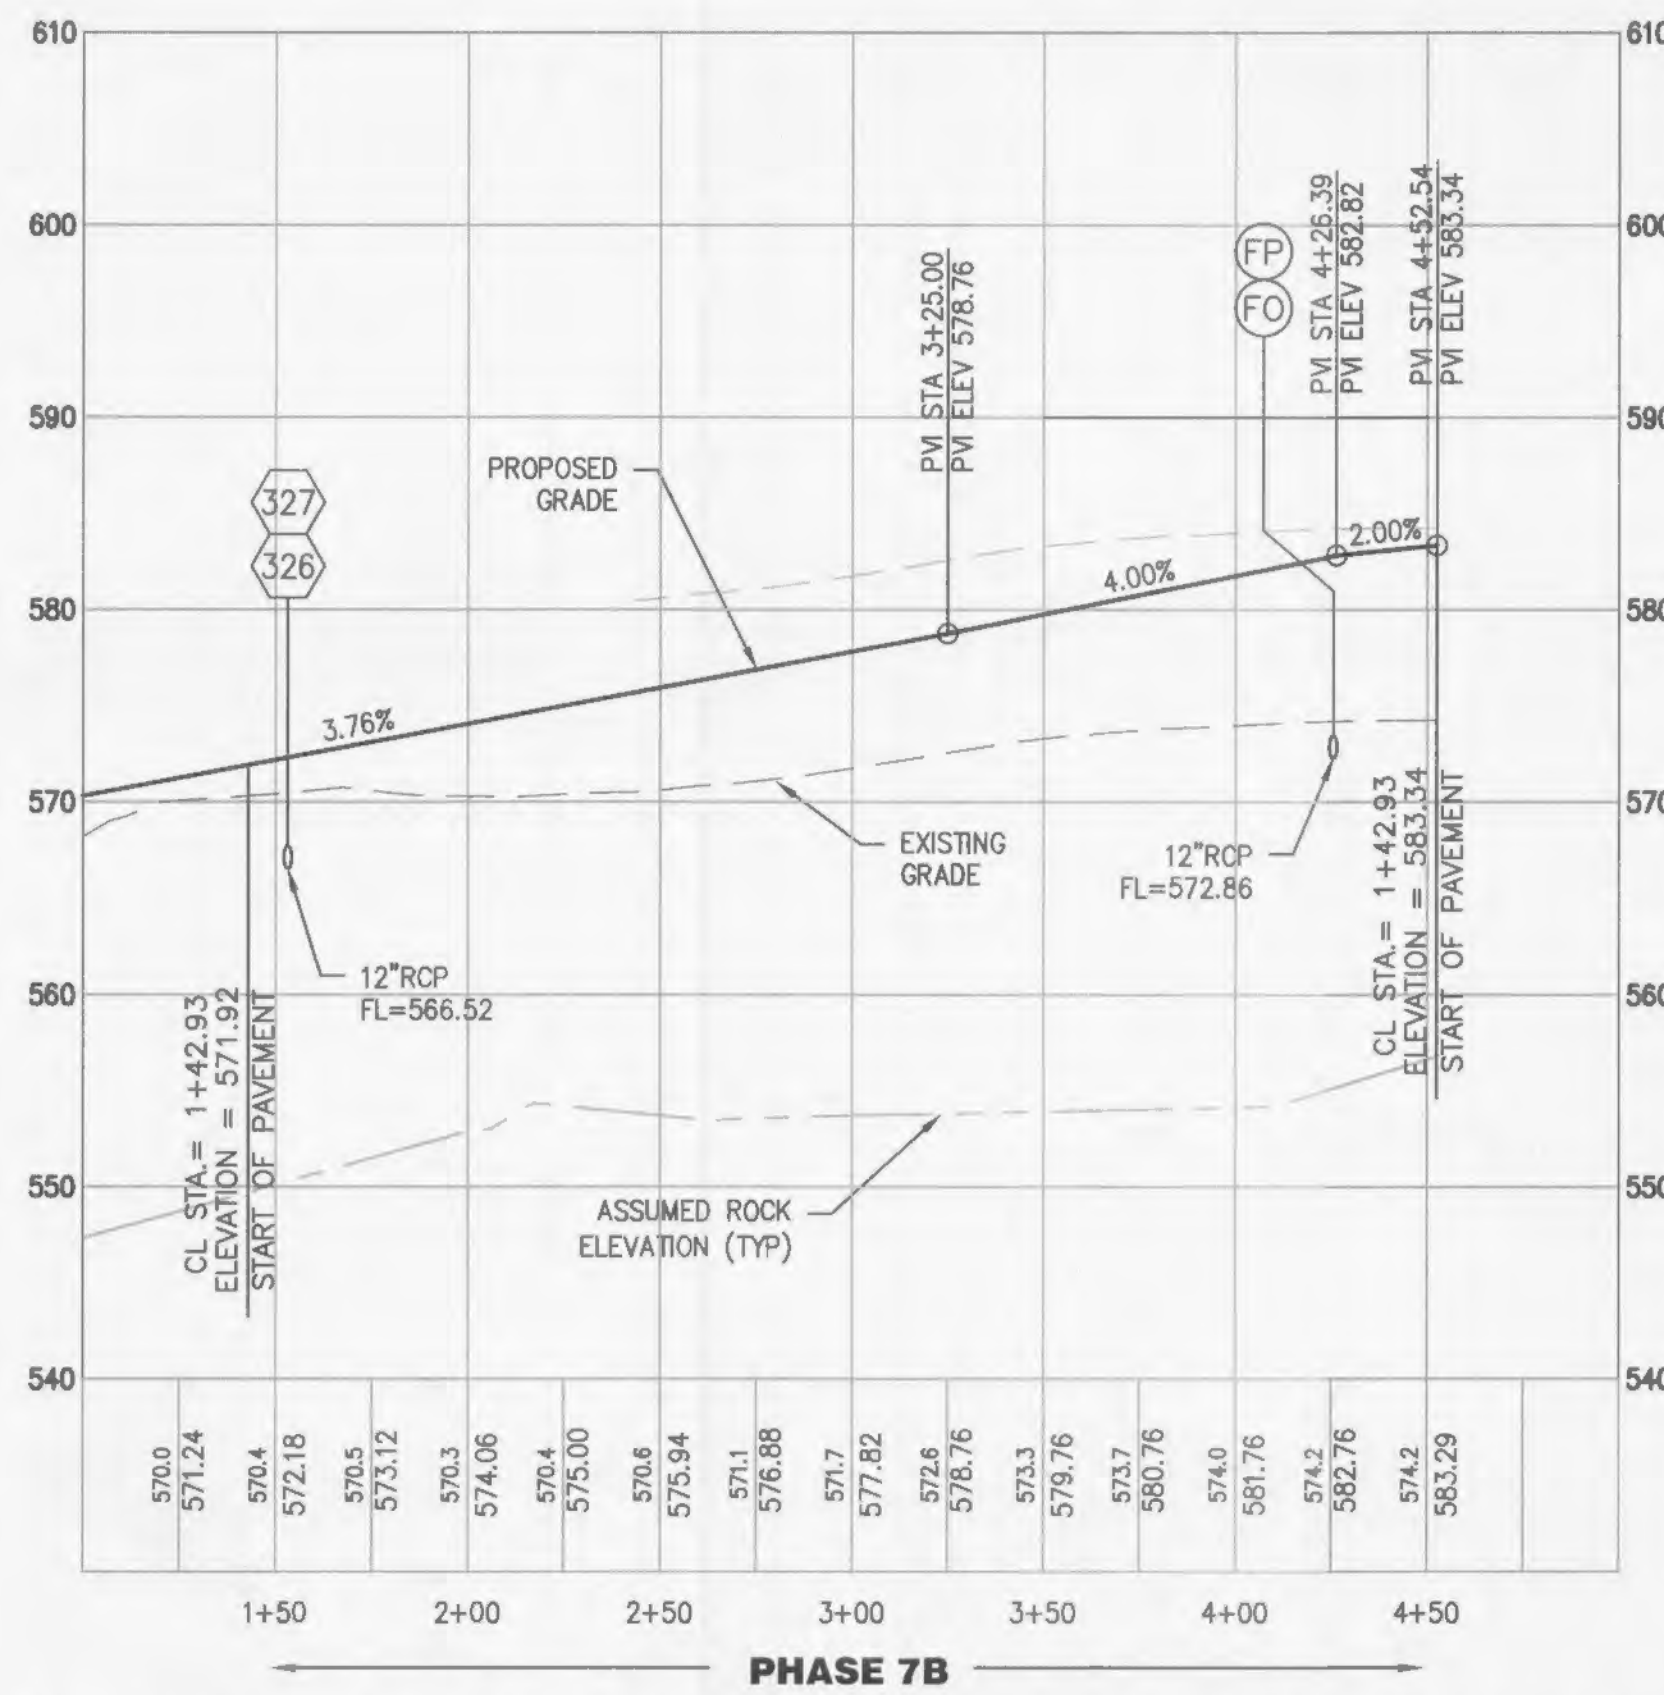

## SOUTHERN MAGNOLIA LANE

(PUBLIC 42' ROW, 26' PVMT)

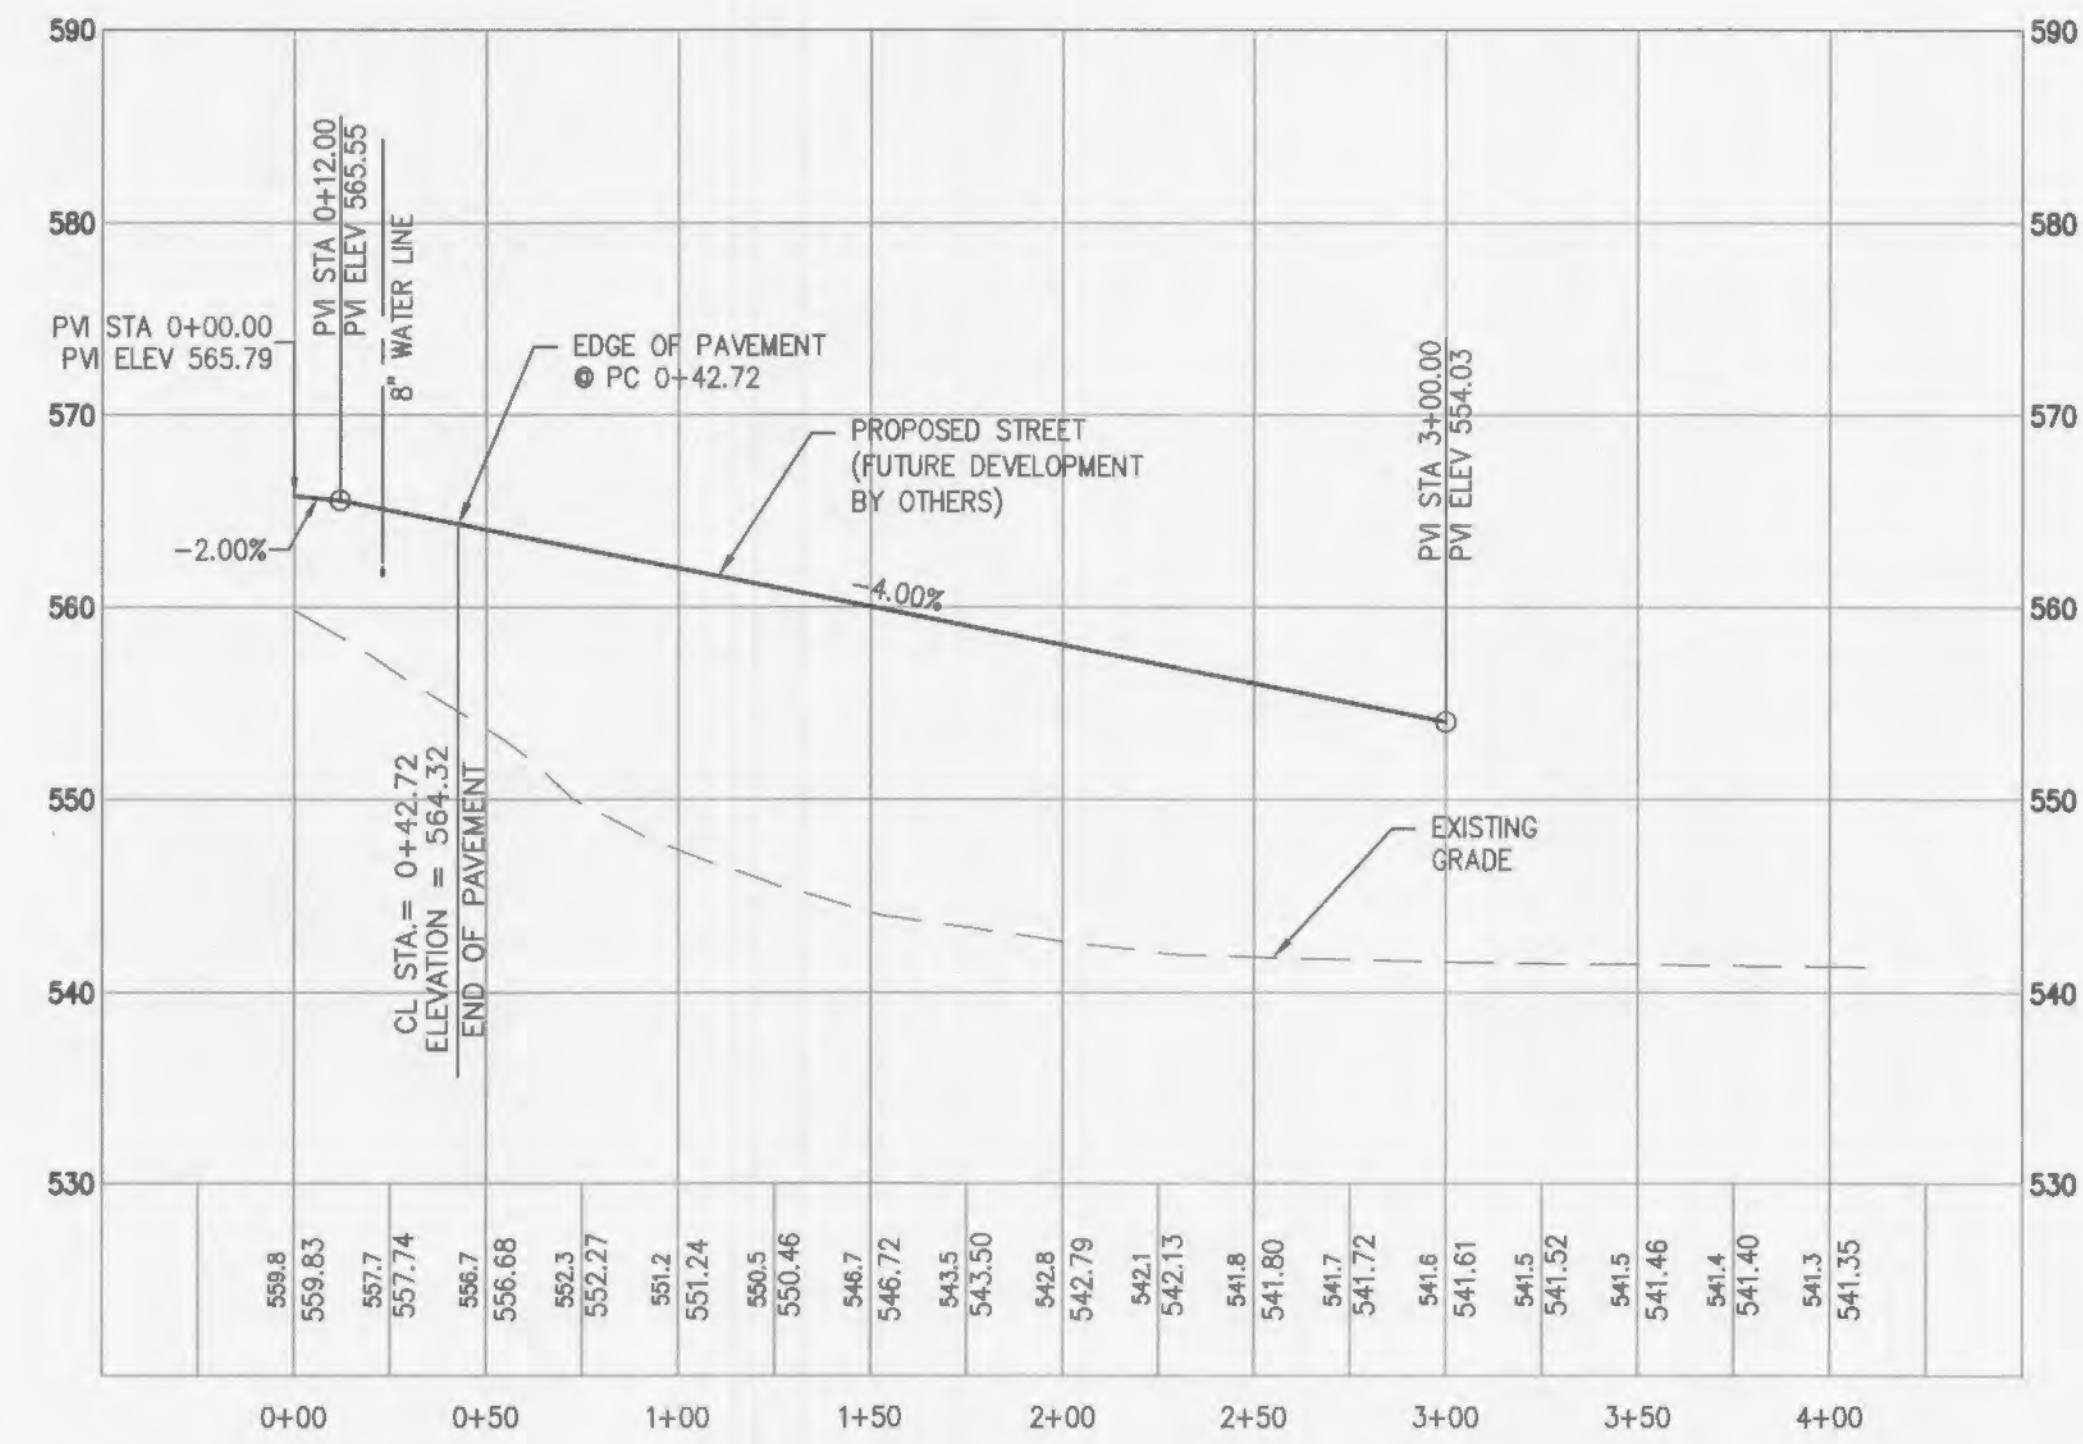

## LAUREL WILLOW DRIVE

(PUBLIC 50' ROW, 26' PVMT)

USER: Taylor, Stuart TAB: Grace Hill - S. Mag  
 DATE: May 22, 2014 - 2:12:21 PM  
 DRAWING: S:\Users\stuart\2014\13-0109\CAD-DWG\C-06A(PHASE7)\CLIP\_PVT\_STREET\_PROFILE.dwg

NO.	REVISION DESCRIPTION	DATE
1	NO REVISION DESCRIPTION	
2	CITY, JCD & WATER COMMENTS	5/27/14
3	CITY COMMENTS	5/27/14

DEVELOPER/OWNER: **PULTE GROUP**  
**17107 CHESTERFIELD AIRPORT RD, STE 120**  
**CHESTERFIELD, MO 63005**  
**PHONE: (636) 537-7129**

THE PROFESSIONAL ENGINEER'S SIGNATURE AND PERSONAL SEAL APPEAR HEREON.  
 ASSUMES RESPONSIBILITY FOR WHAT APPEARS ON THIS PAGE AND DESIGNS.  
 SPECIFICATIONS, ESTIMATES, REPORTS, OR OTHER DOCUMENTS OR INSTRUMENTS NOT  
 SEALED BY THE UNDERSIGNED PROFESSIONAL RELATING TO, OR INTENDED TO BE USED  
 FOR, ANY PART OF THIS PROJECT TO WHICH THIS PAGE REFERS.

CIVIL ENGINEER  
 JOHN F. HARSBARGER  
 LICENSE NUMBER: E-29716  
 DATE: 5/22/14

**PRESTON WOODS**  
**PHASE 7**  
**IMPROVEMENT PLANS**  
 PRESTON WOODS LANE  
 O'FALLON, MO 63366  
**STREET PROFILES**

**ST. CHARLES**  
 1320 S. Fifth Street  
 Suite 307  
 St. Charles, MO 63033  
 636.578.7508 (tel)  
**cole**  
 CIVIL ENGINEERING / SURVEYING / PLANNING / LANDSCAPE ARCHITECTURE  
 Cole & Associates, Inc.

DESIGN/CALC BY	MTS
DRAWN BY	MTS
CHECKED BY	JFH
DRAWING SCALE	-
DATE	01/07/2013
Job Number	13-0109
Sheet Number	C6.3

SCALE: 1" = 50' HORIZ.  
 1" = 10' VERT.