




SMALL COURT DETAIL  
NOT TO SCALE  
DETAIL "I"  
PAGE 1 OF 2

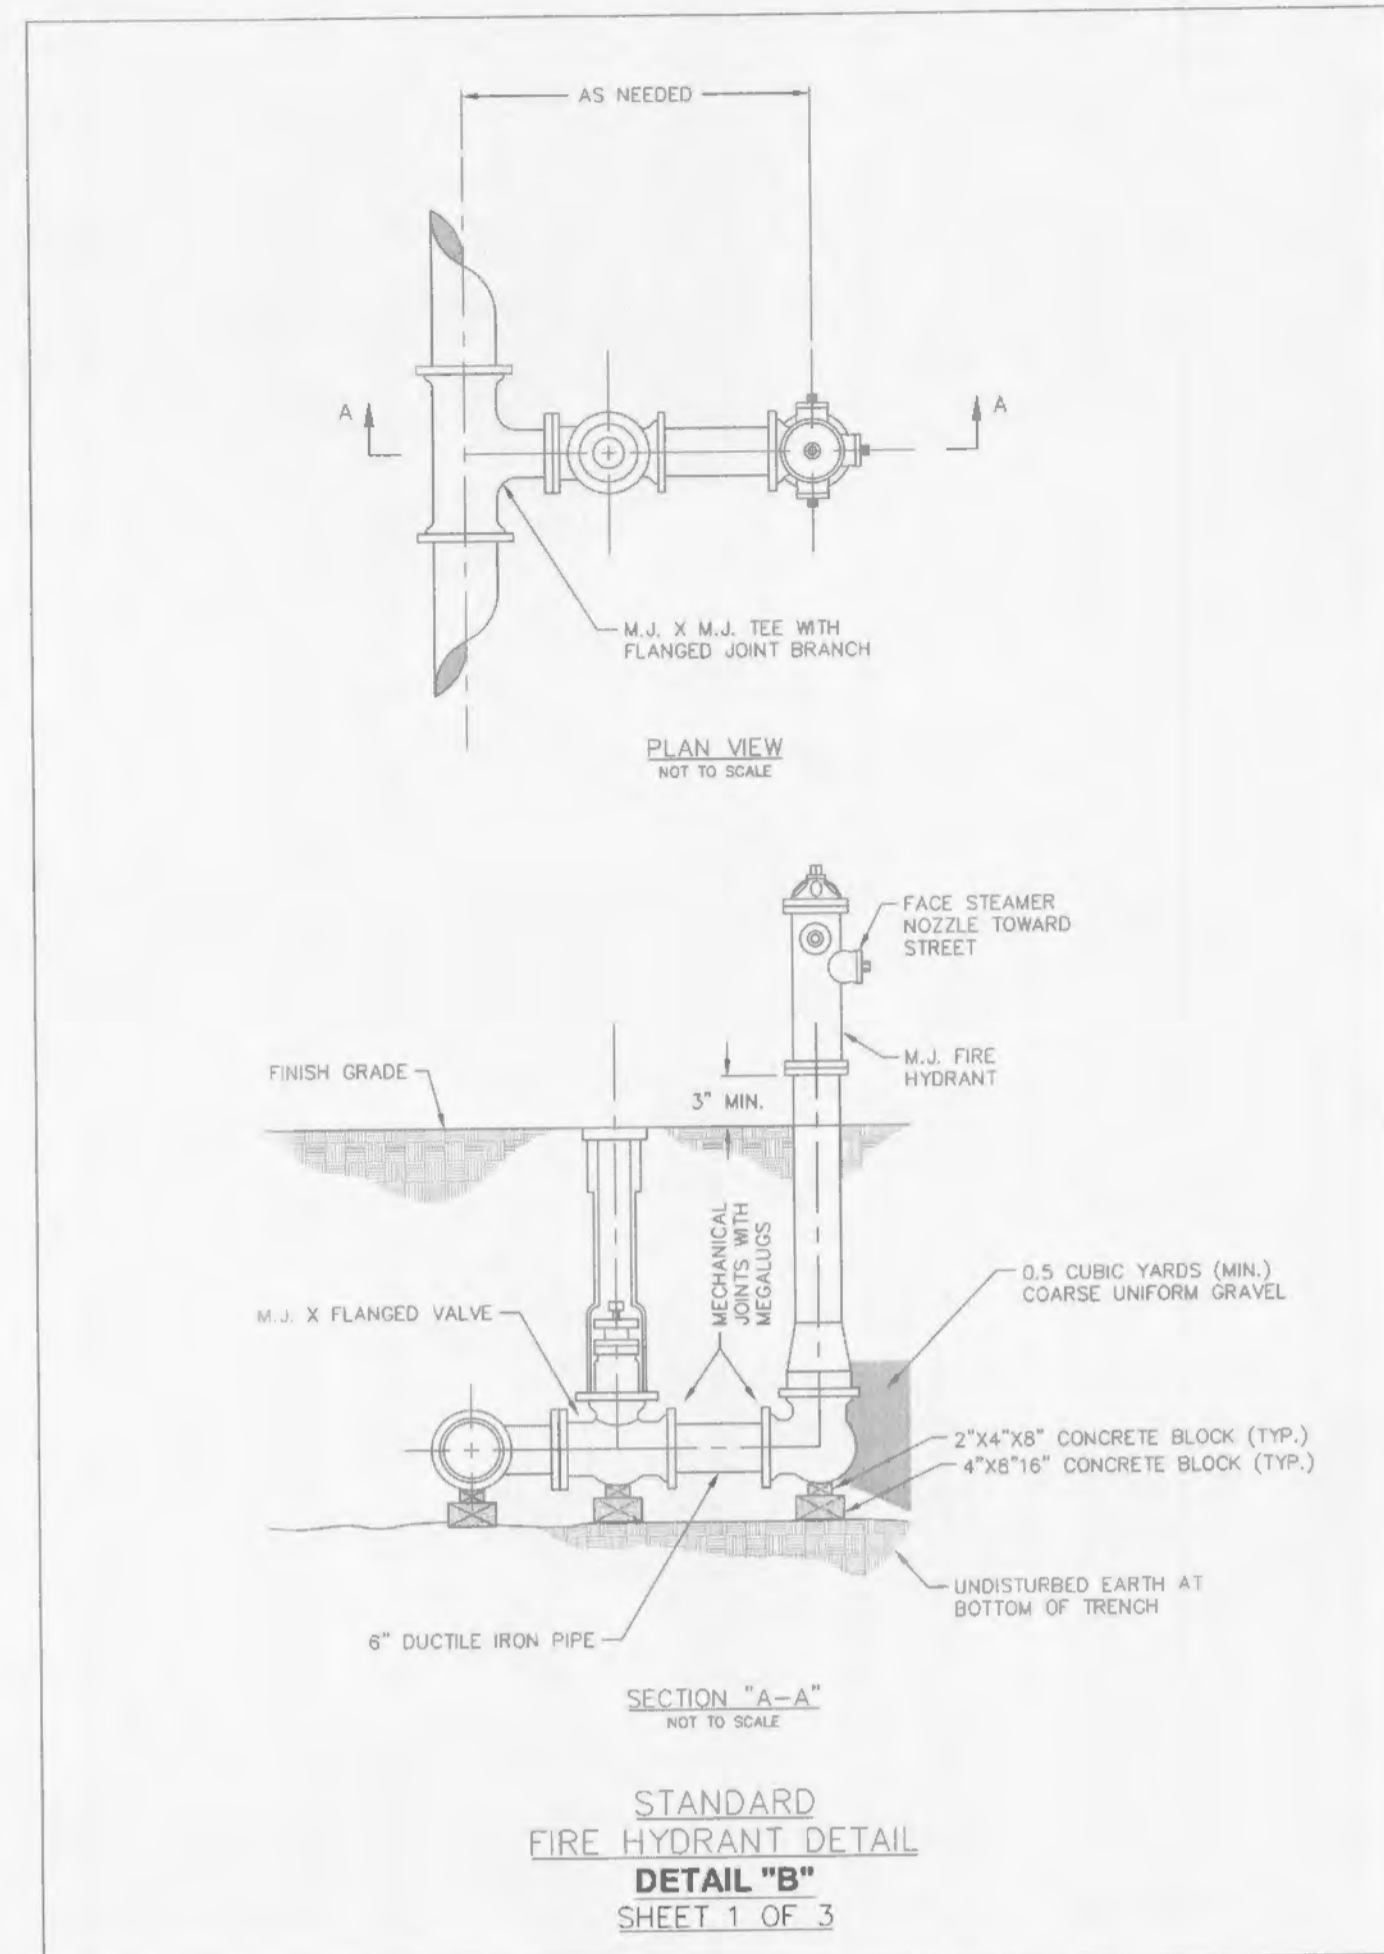


STANDARD  
FIRE HYDRANT DETAIL  
DETAIL "B"  
SHEET 1 OF 3

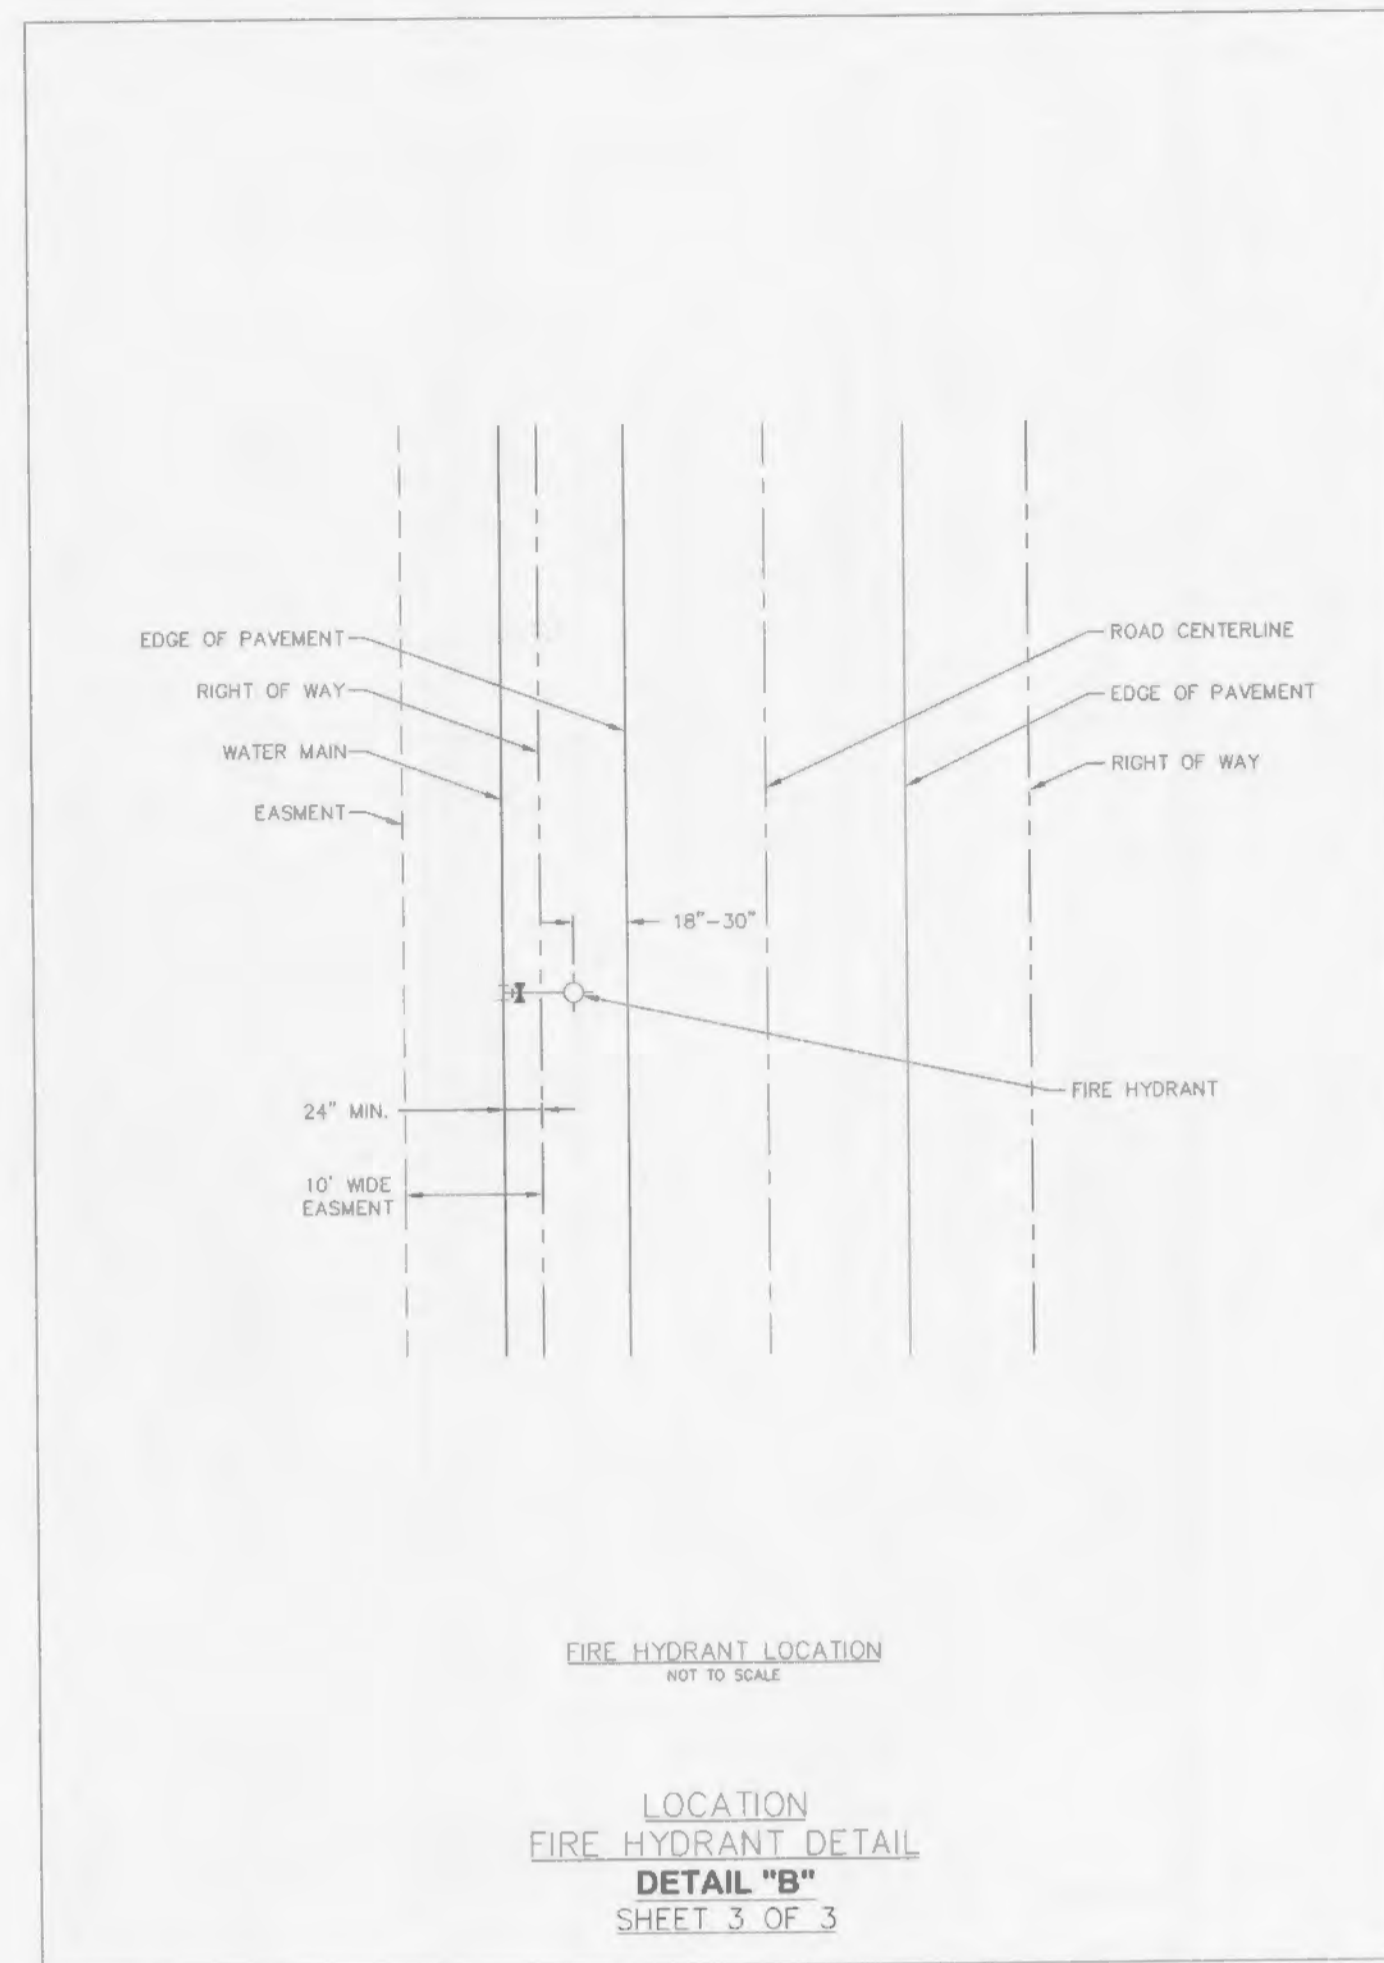

LOCATION  
FIRE HYDRANT DETAIL  
DETAIL "B"  
SHEET 3 OF 3

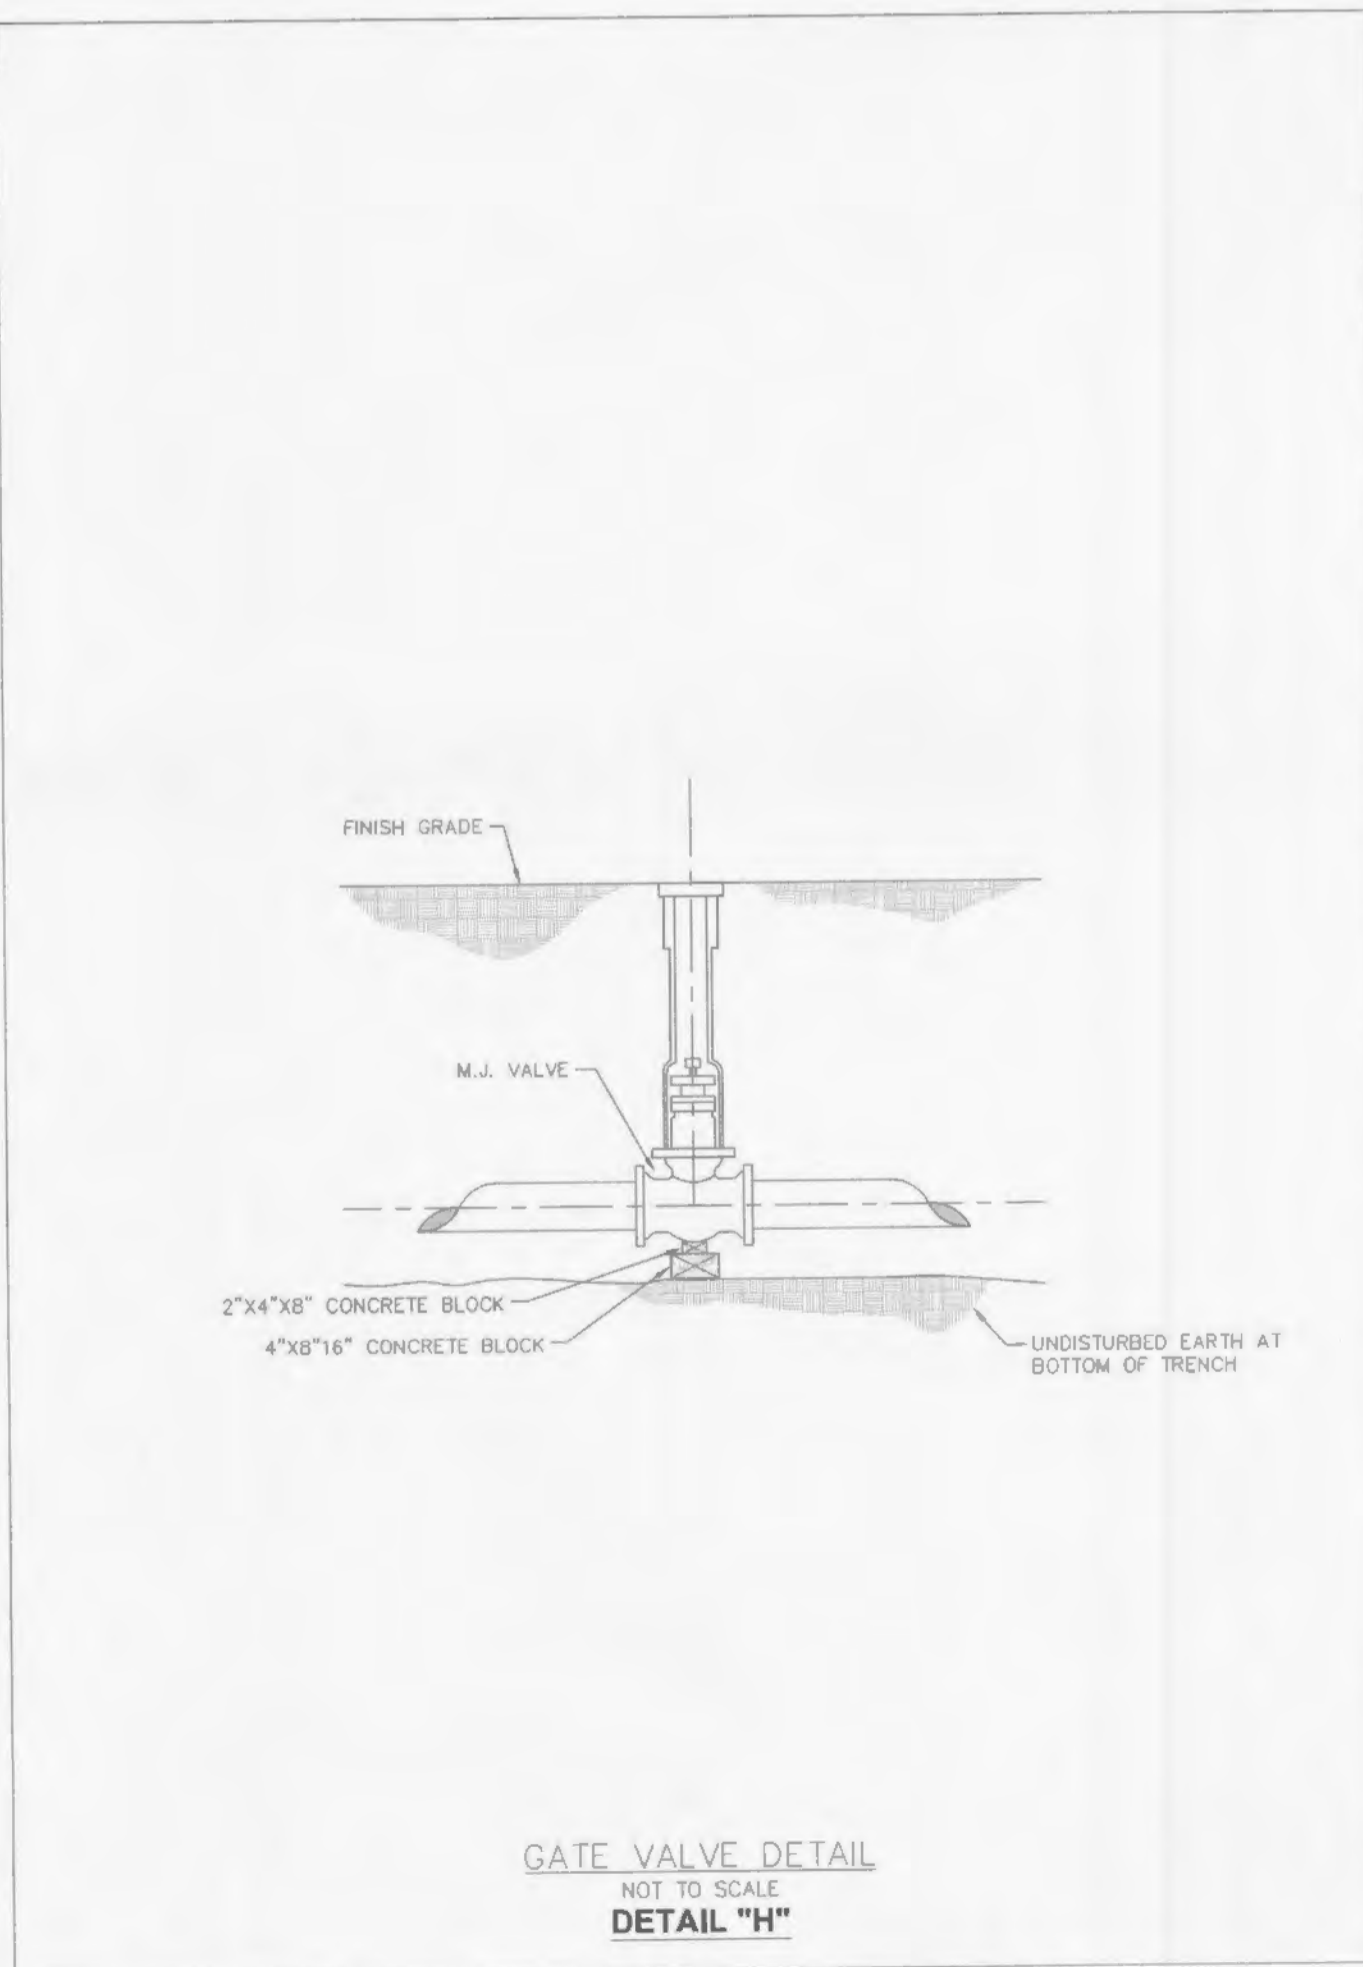


GATE VALVE DETAIL  
NOT TO SCALE  
DETAIL "H"

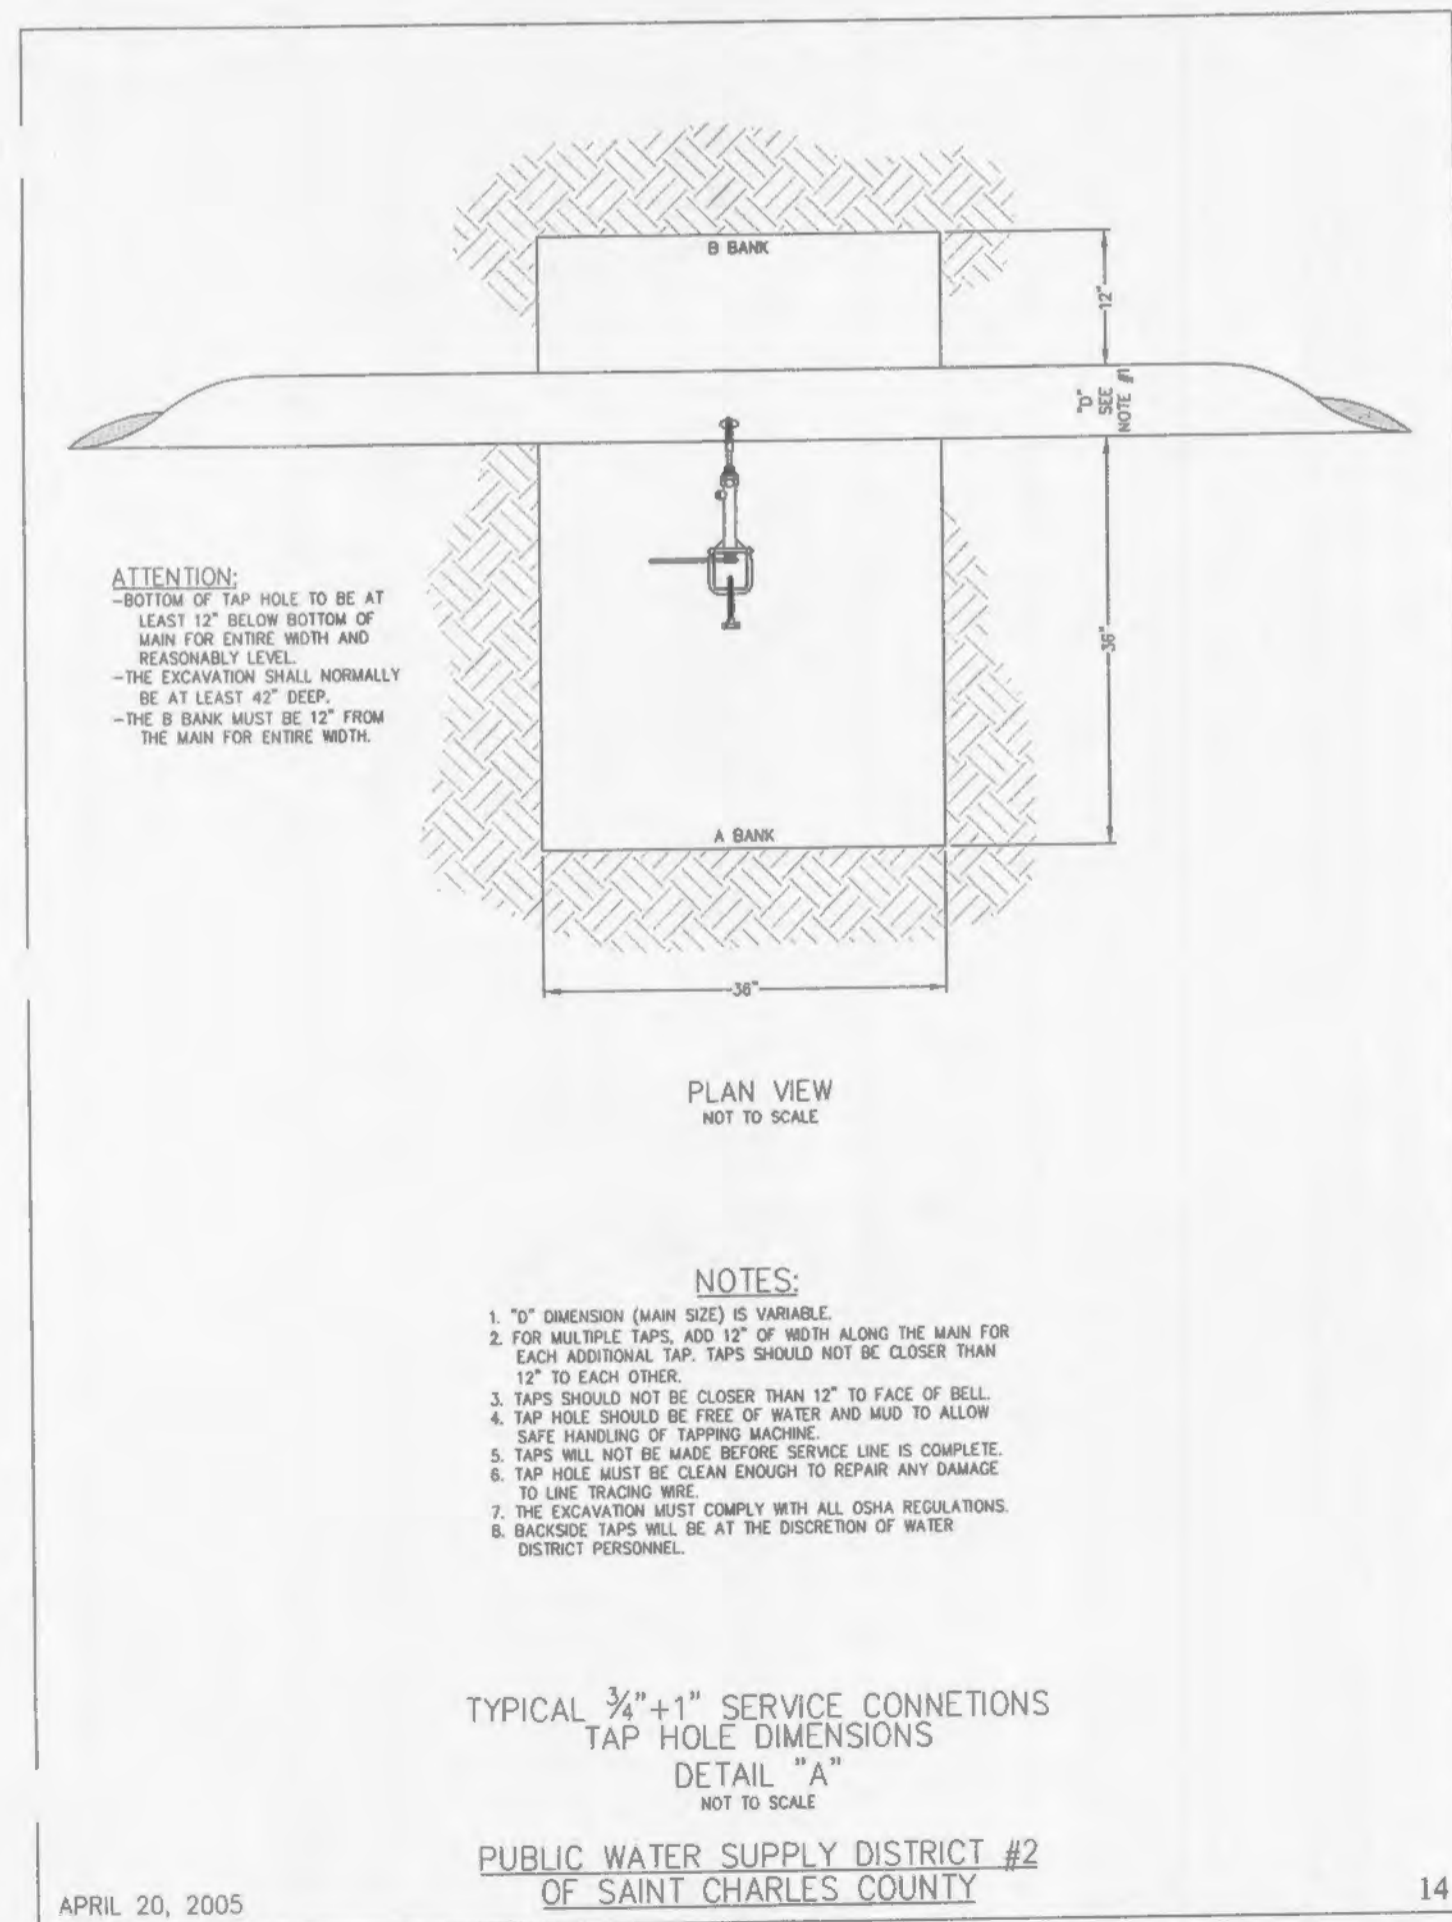


APRIL 20, 2005

14

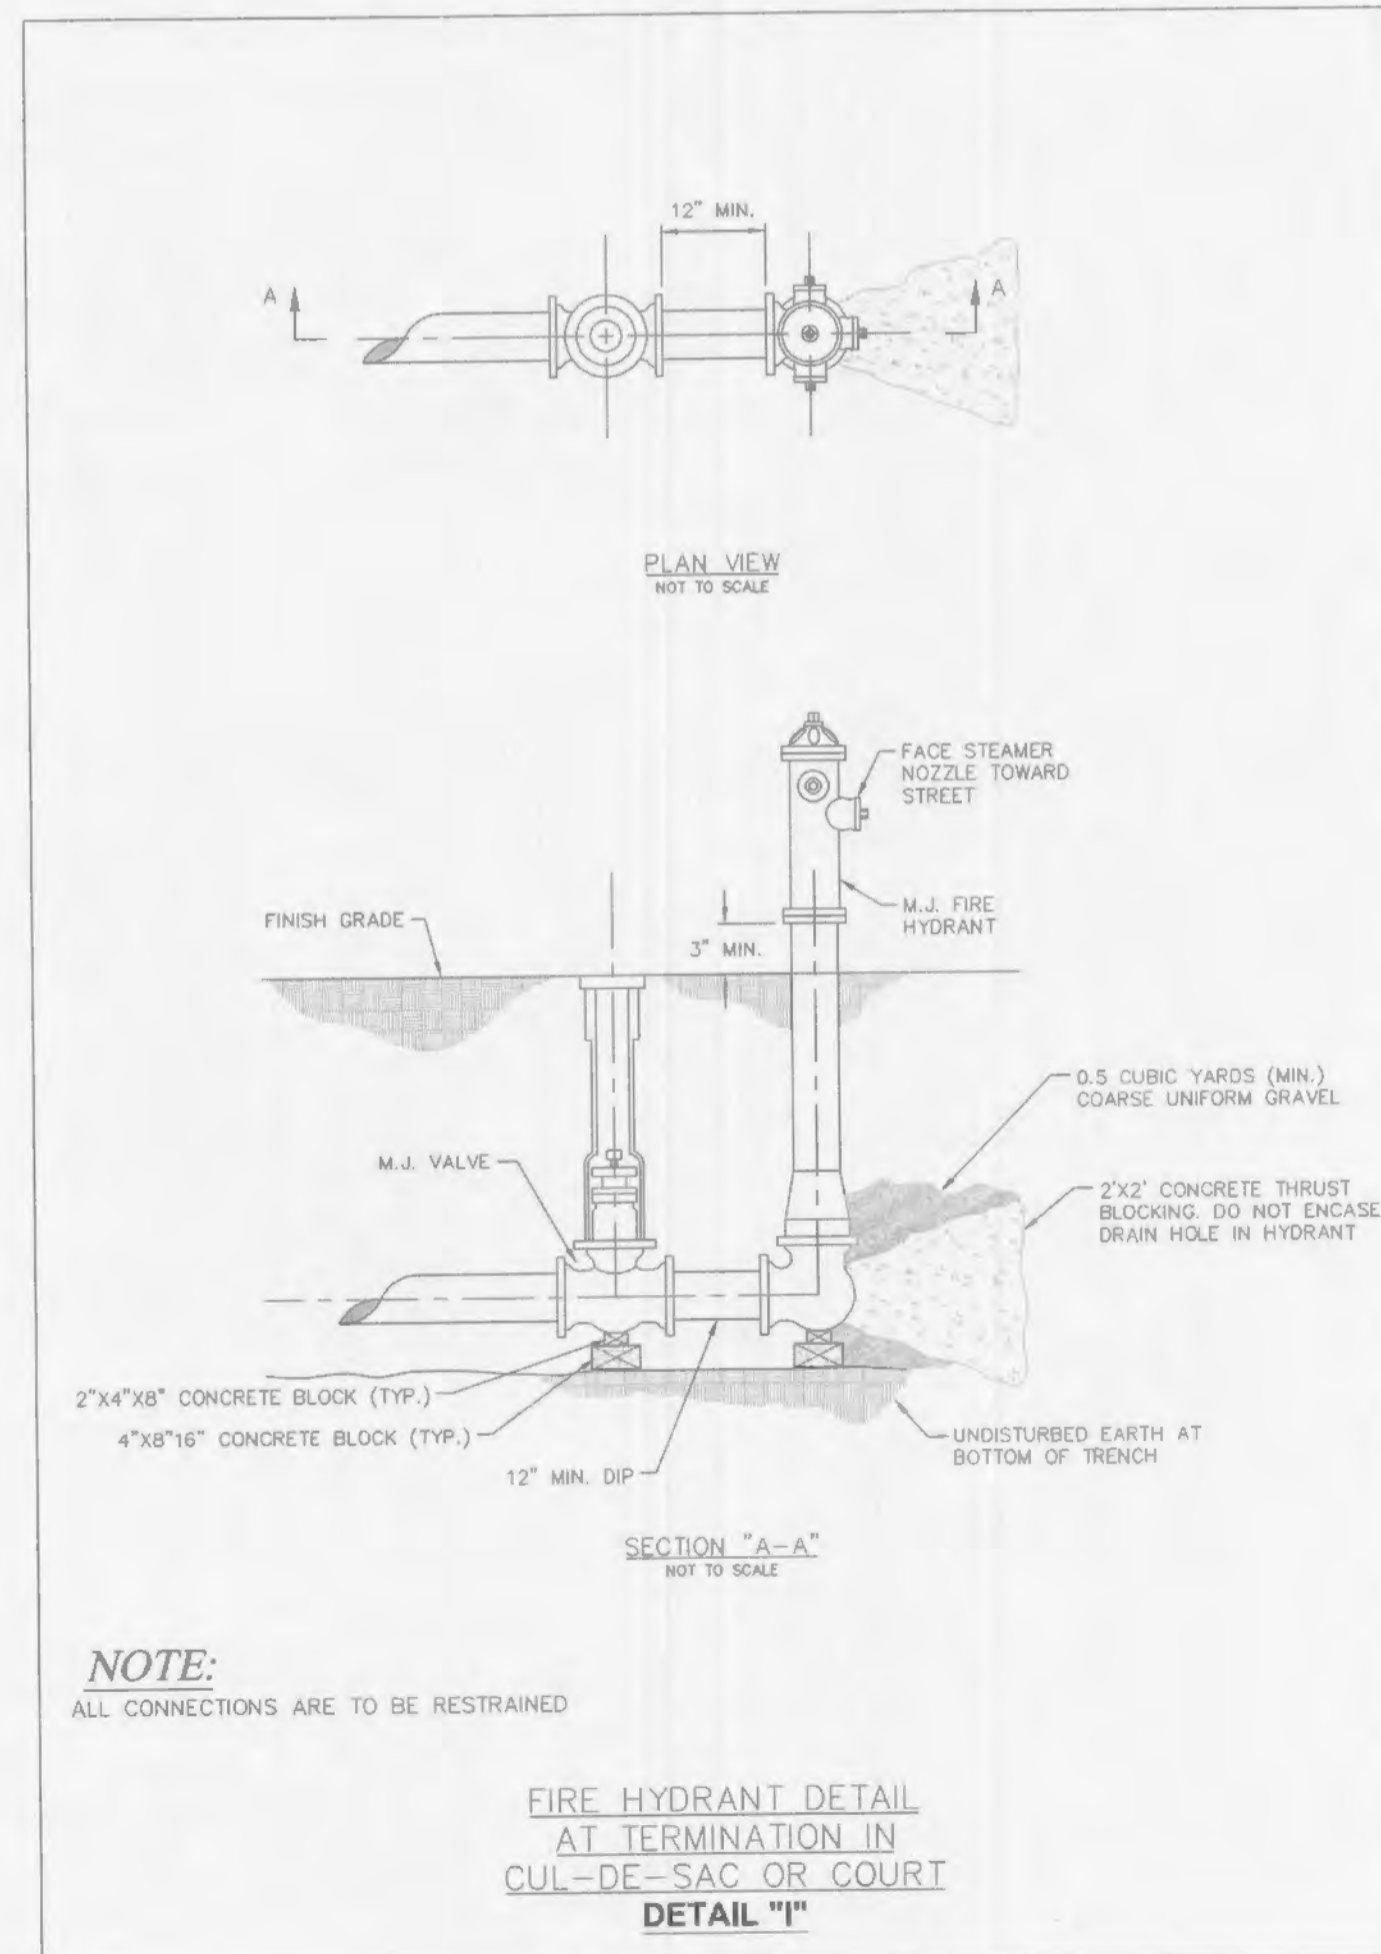

NOTE:  
ALL CONNECTIONS ARE TO BE RESTRAINED

FIRE HYDRANT DETAIL  
AT TERMINATION IN  
CUL-DE-SAC OR COURT  
DETAIL "I"

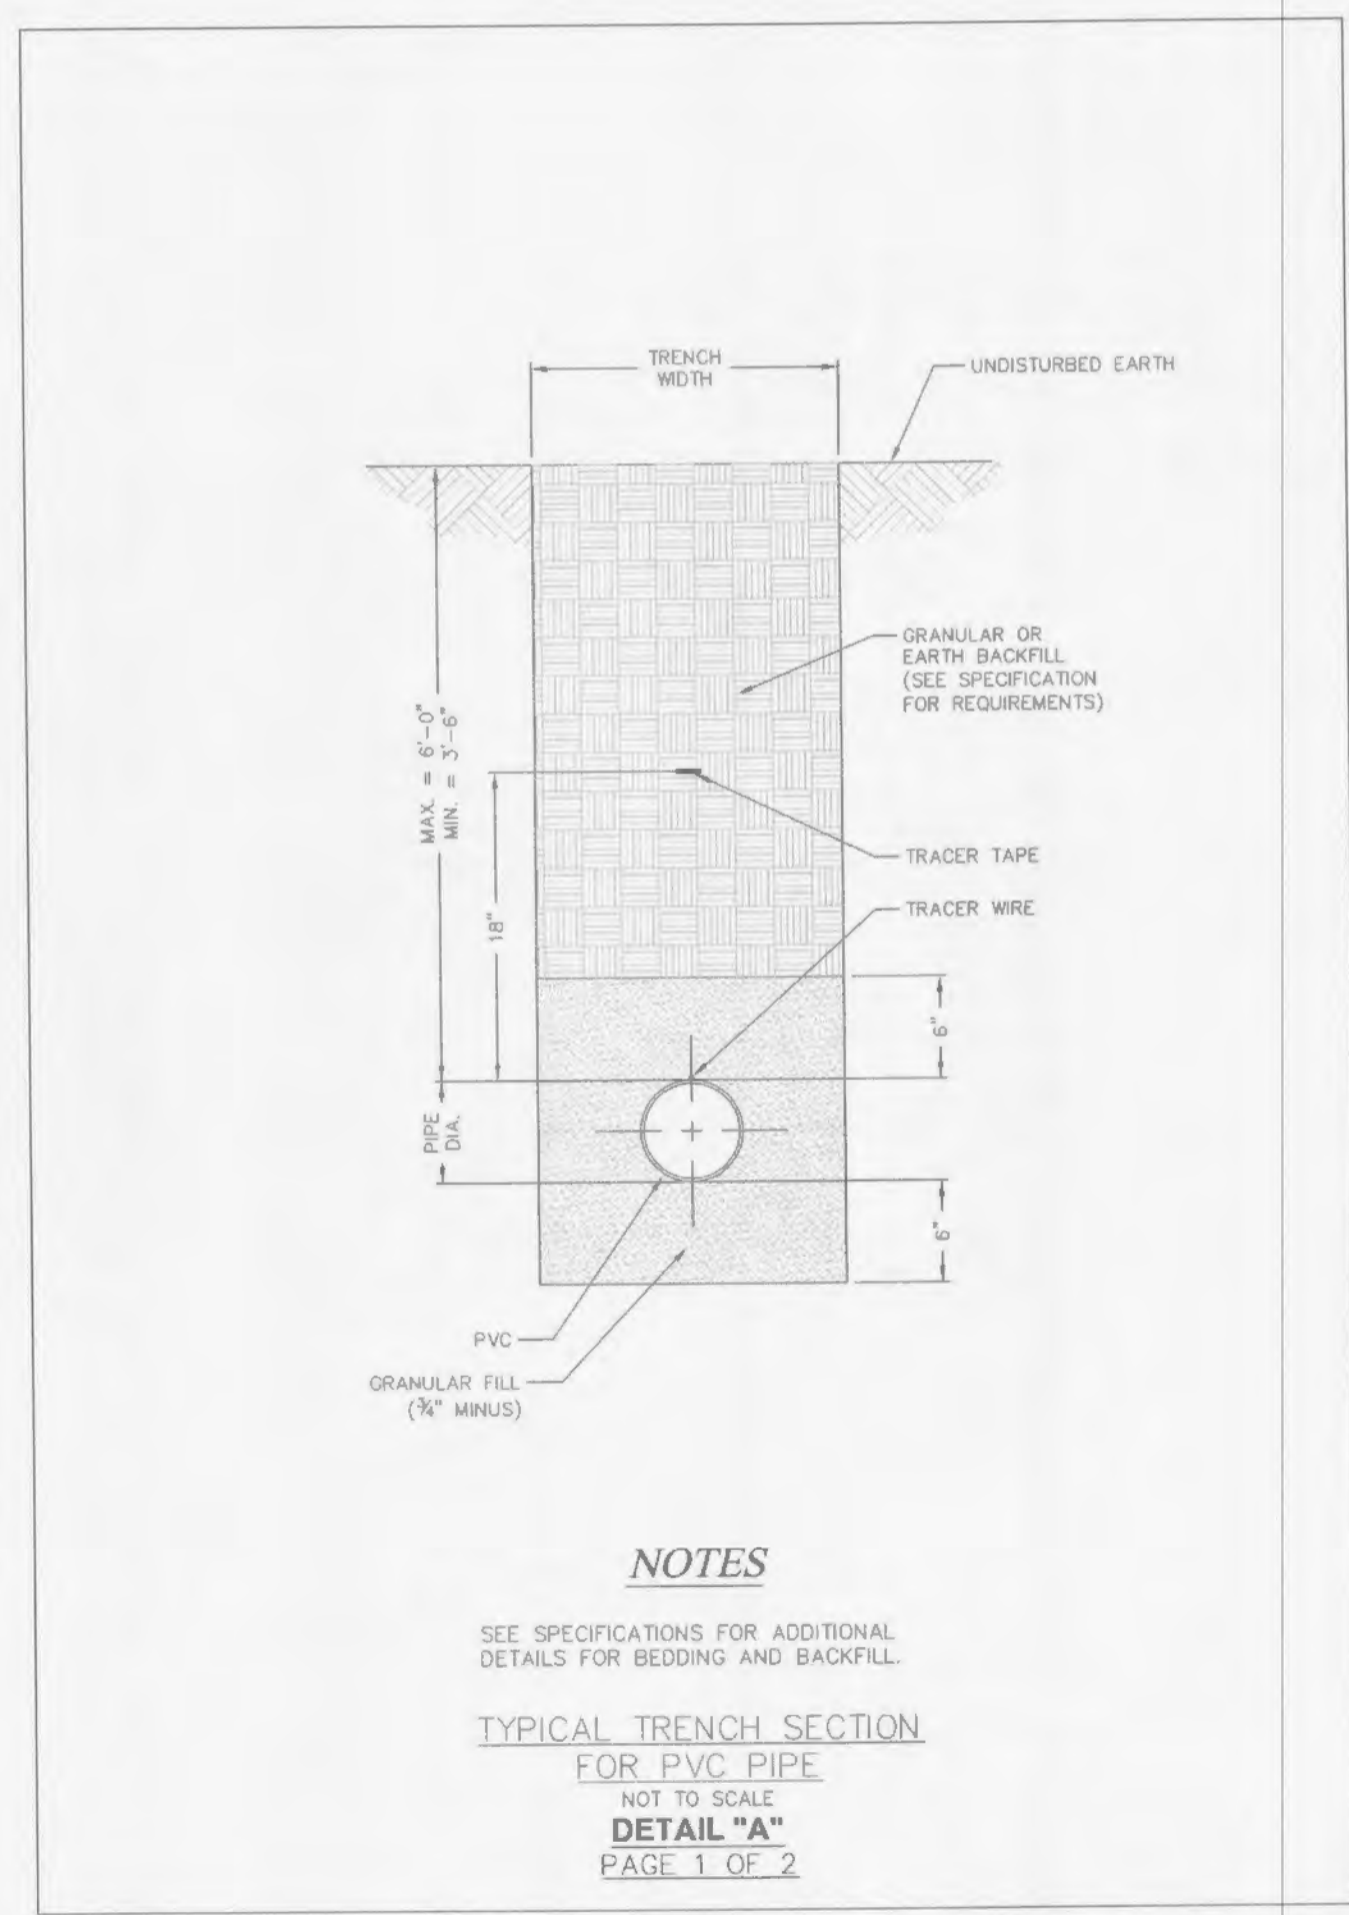

NOTES  
SEE SPECIFICATIONS FOR ADDITIONAL  
DETAILS FOR BEDDING AND BACKFILL.  
TYPICAL TRENCH SECTION  
FOR PVC PIPE  
NOT TO SCALE  
DETAIL "A"  
PAGE 1 OF 2

| NO | DATE    | REVISION DESCRIPTION              |
|----|---------|-----------------------------------|
| 1  | 3/26/14 | CITY COMMENTS                     |
| 2  | 5/07/14 | CITY, DCSD, WATER & FIRE COMMENTS |
| 3  | 5/27/14 | CITY COMMENTS                     |

DEVELOPER/OWNER  
**PULTE GROUP**  
1707 CHESTERFIELD AIRPORT RD, STE 120  
CHESTERFIELD, MO 63005  
PHONE: (636) 537-7129

CIVIL ENGINEERS  
CORPORATE  
CERTIFICATE  
#001165

JOHN F. HARSBARGER  
REGISTERED PROFESSIONAL ENGINEER  
NUMBER E-29716

JOHN F. HARSBARGER  
REGISTERED PROFESSIONAL ENGINEER  
NUMBER E-29719

DATE: 5/27/14

PRESTON WOODS  
PHASE 7  
IMPROVEMENT PLANS  
PRESTON WOODS LANE  
O'FALLON, MO 63366

WATER DETAILS

+ ST. CHARLES  
1520 S. Fifth Street  
Suite 307  
St. Charles, MO 63303  
636.978.7508 ref  
636.978.7508 ref

**cole**  
CIVIL ENGINEERING / SURVEYING / PLANNING / LANDSCAPE ARCHITECTURE  
Cole & Associates, Inc.

|                |            |
|----------------|------------|
| DESIGN/CALC BY | MTS        |
| DRAWN BY       | MTS        |
| CHECKED BY     | JFH        |
| DRAWING SCALE  |            |
| DATE           | 01/07/2013 |
| Job Number     | 13-0109    |
| Sheet Number   | C9.15      |

USER: Taylor Stuart TMB DETAILS 15  
DATE: May 22, 2014 - 2:55:32 PM  
DRAWING: S:\055\0506015\15-0109\CSD-WWA\_C-04\IP-PHASE7\0\_PIP\_DET\_DETAILS.dwg