

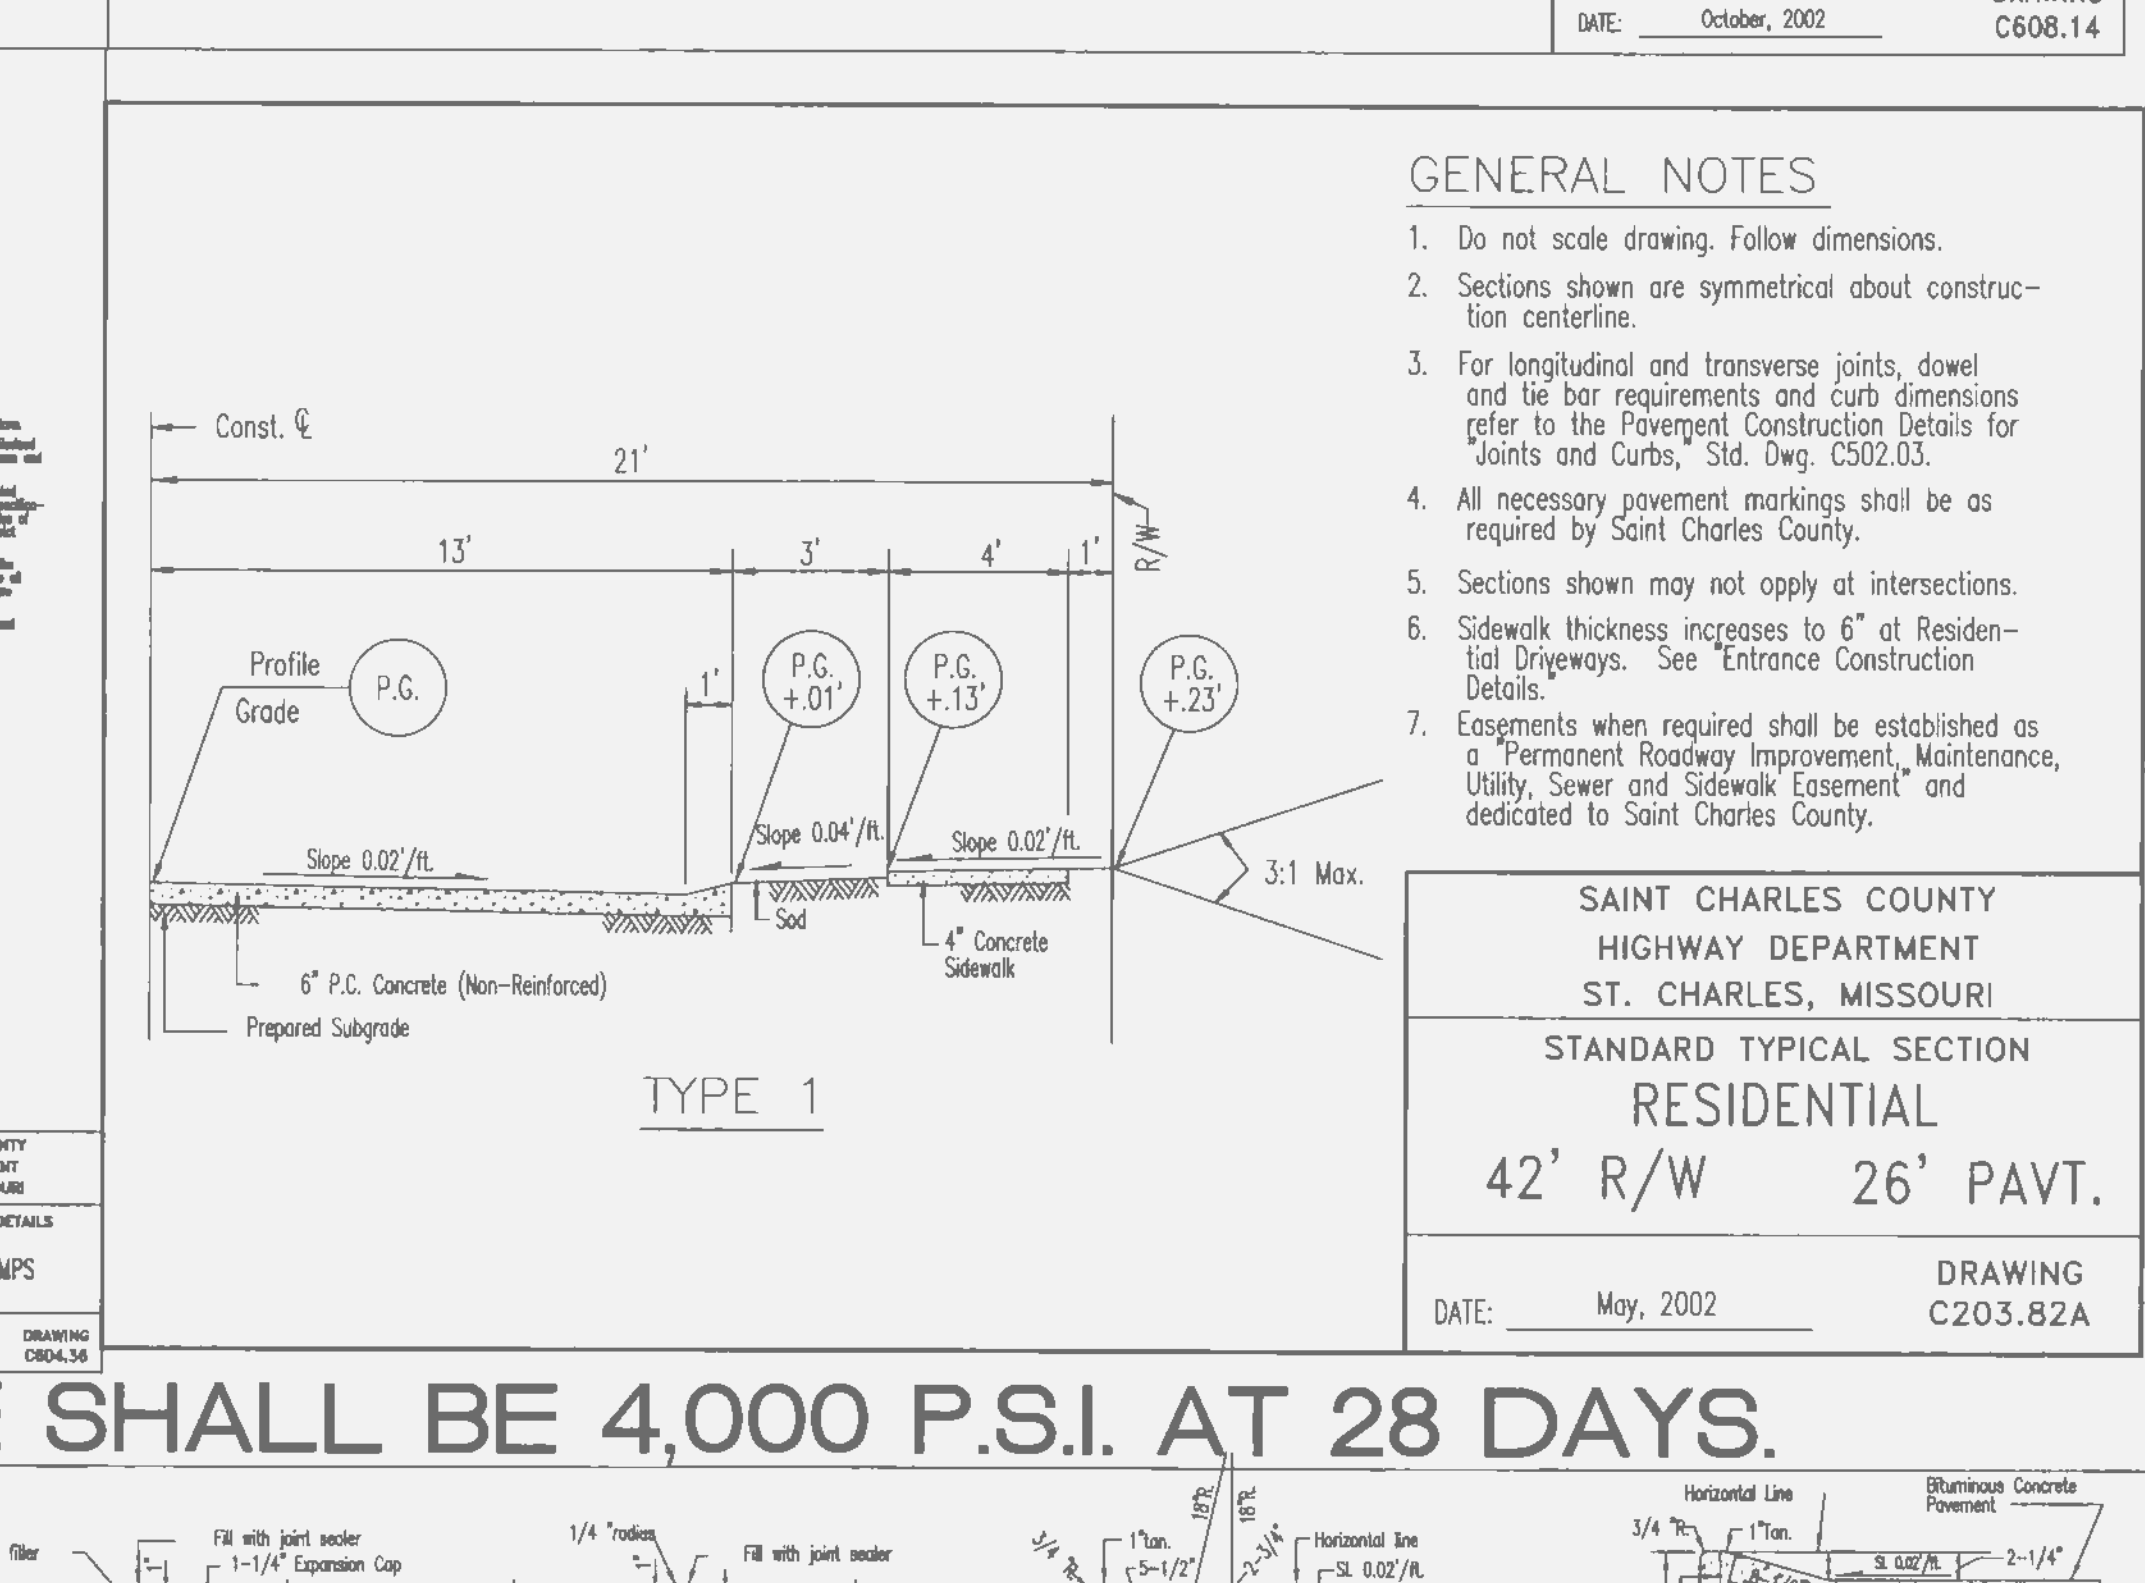
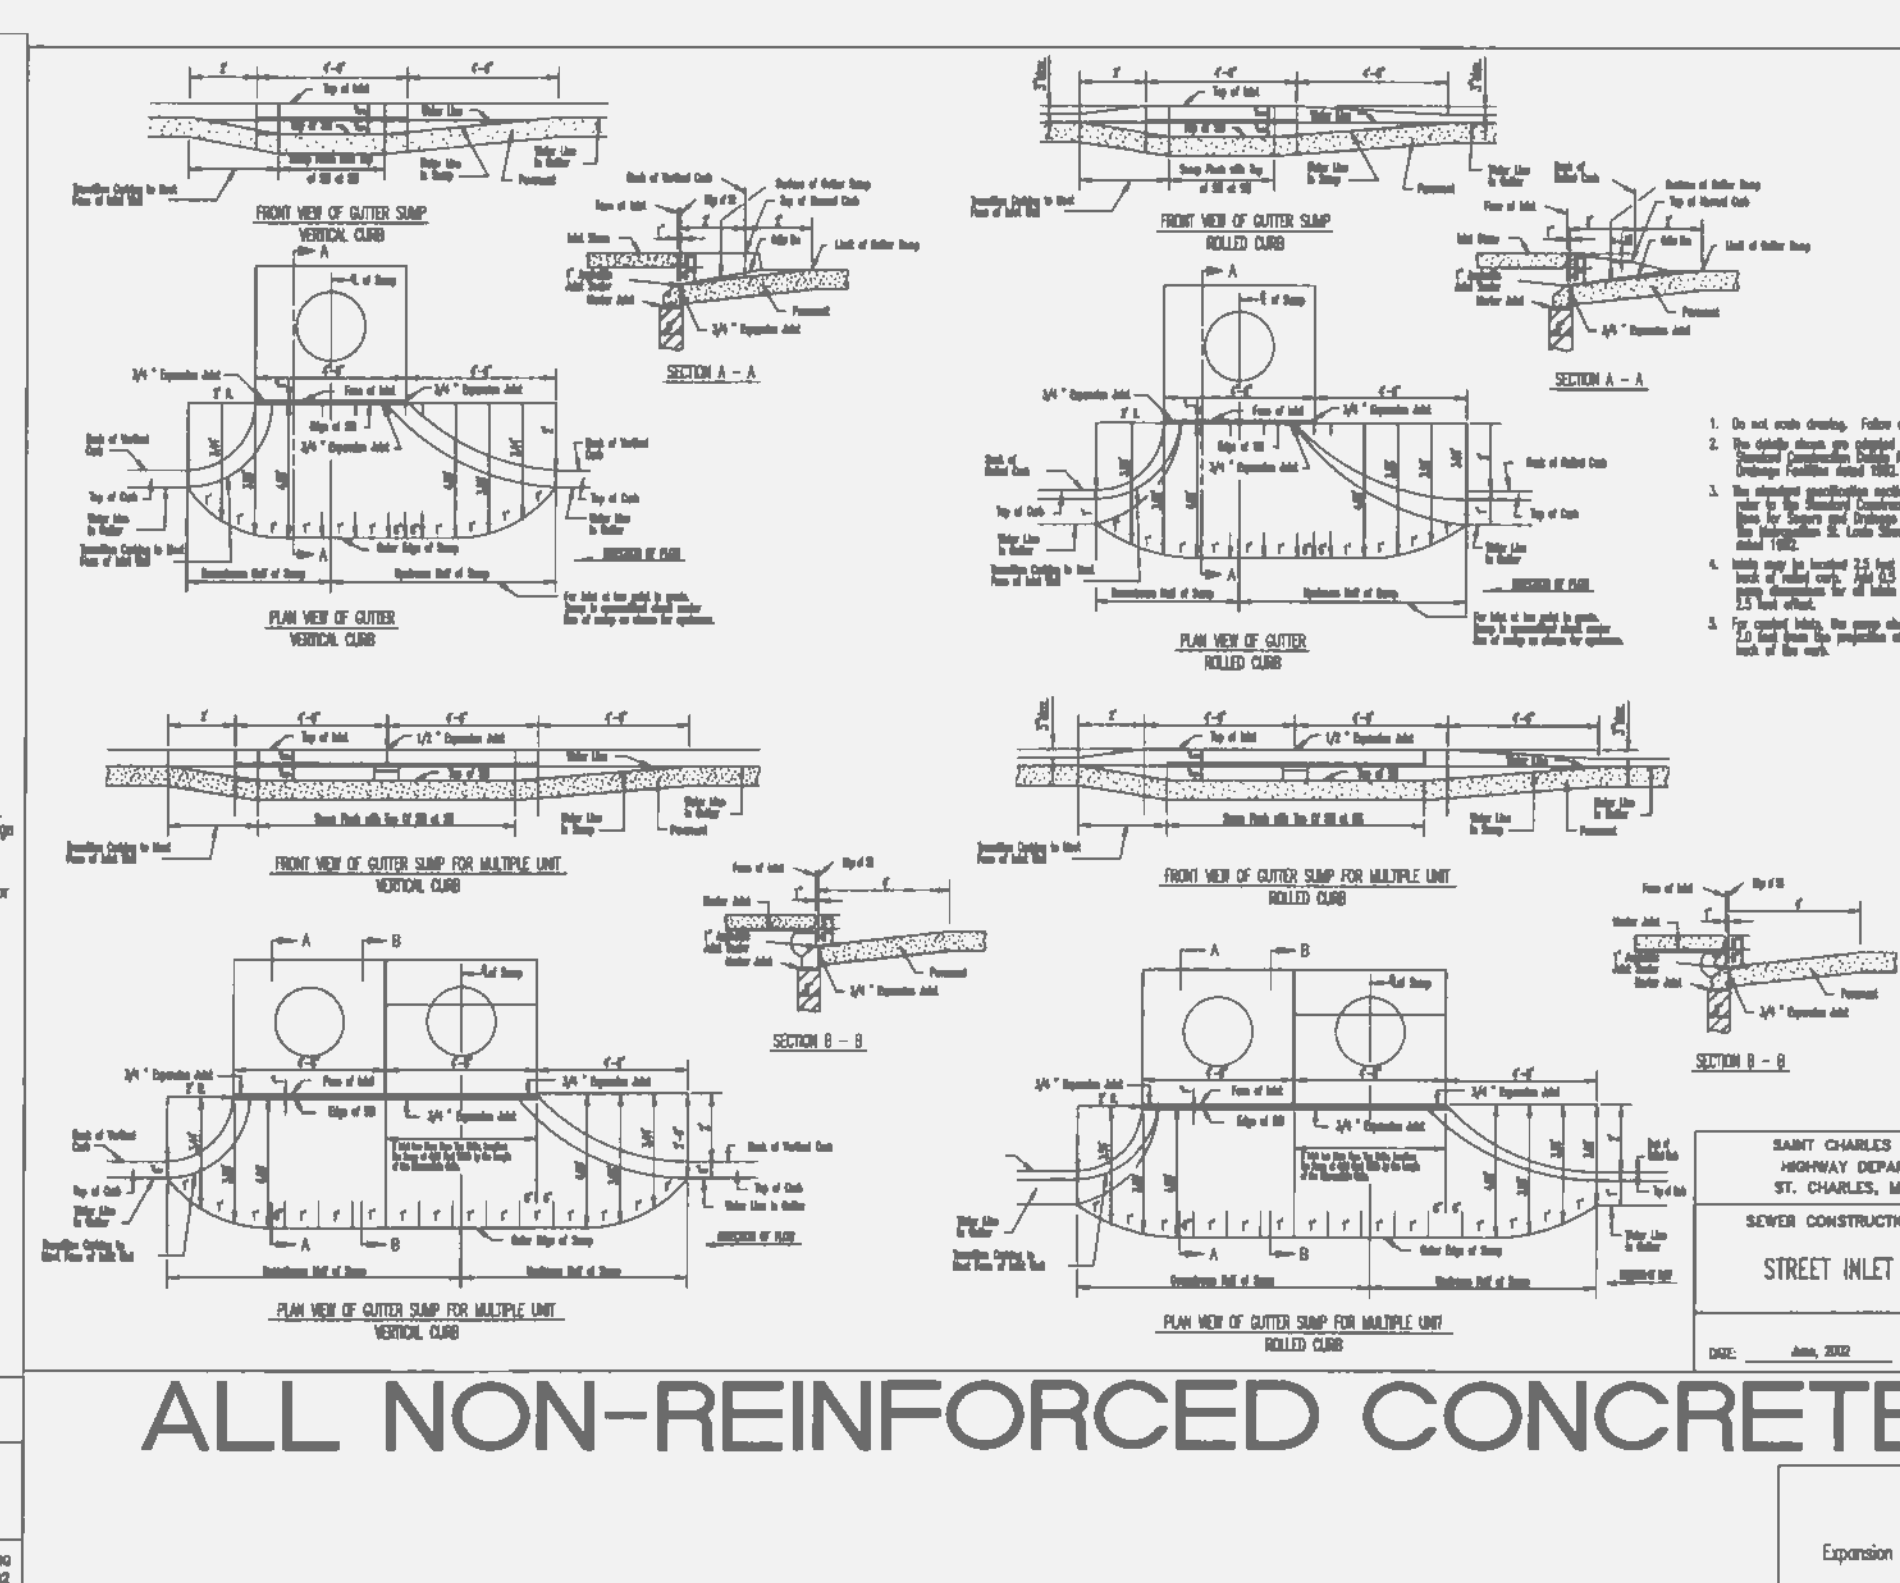
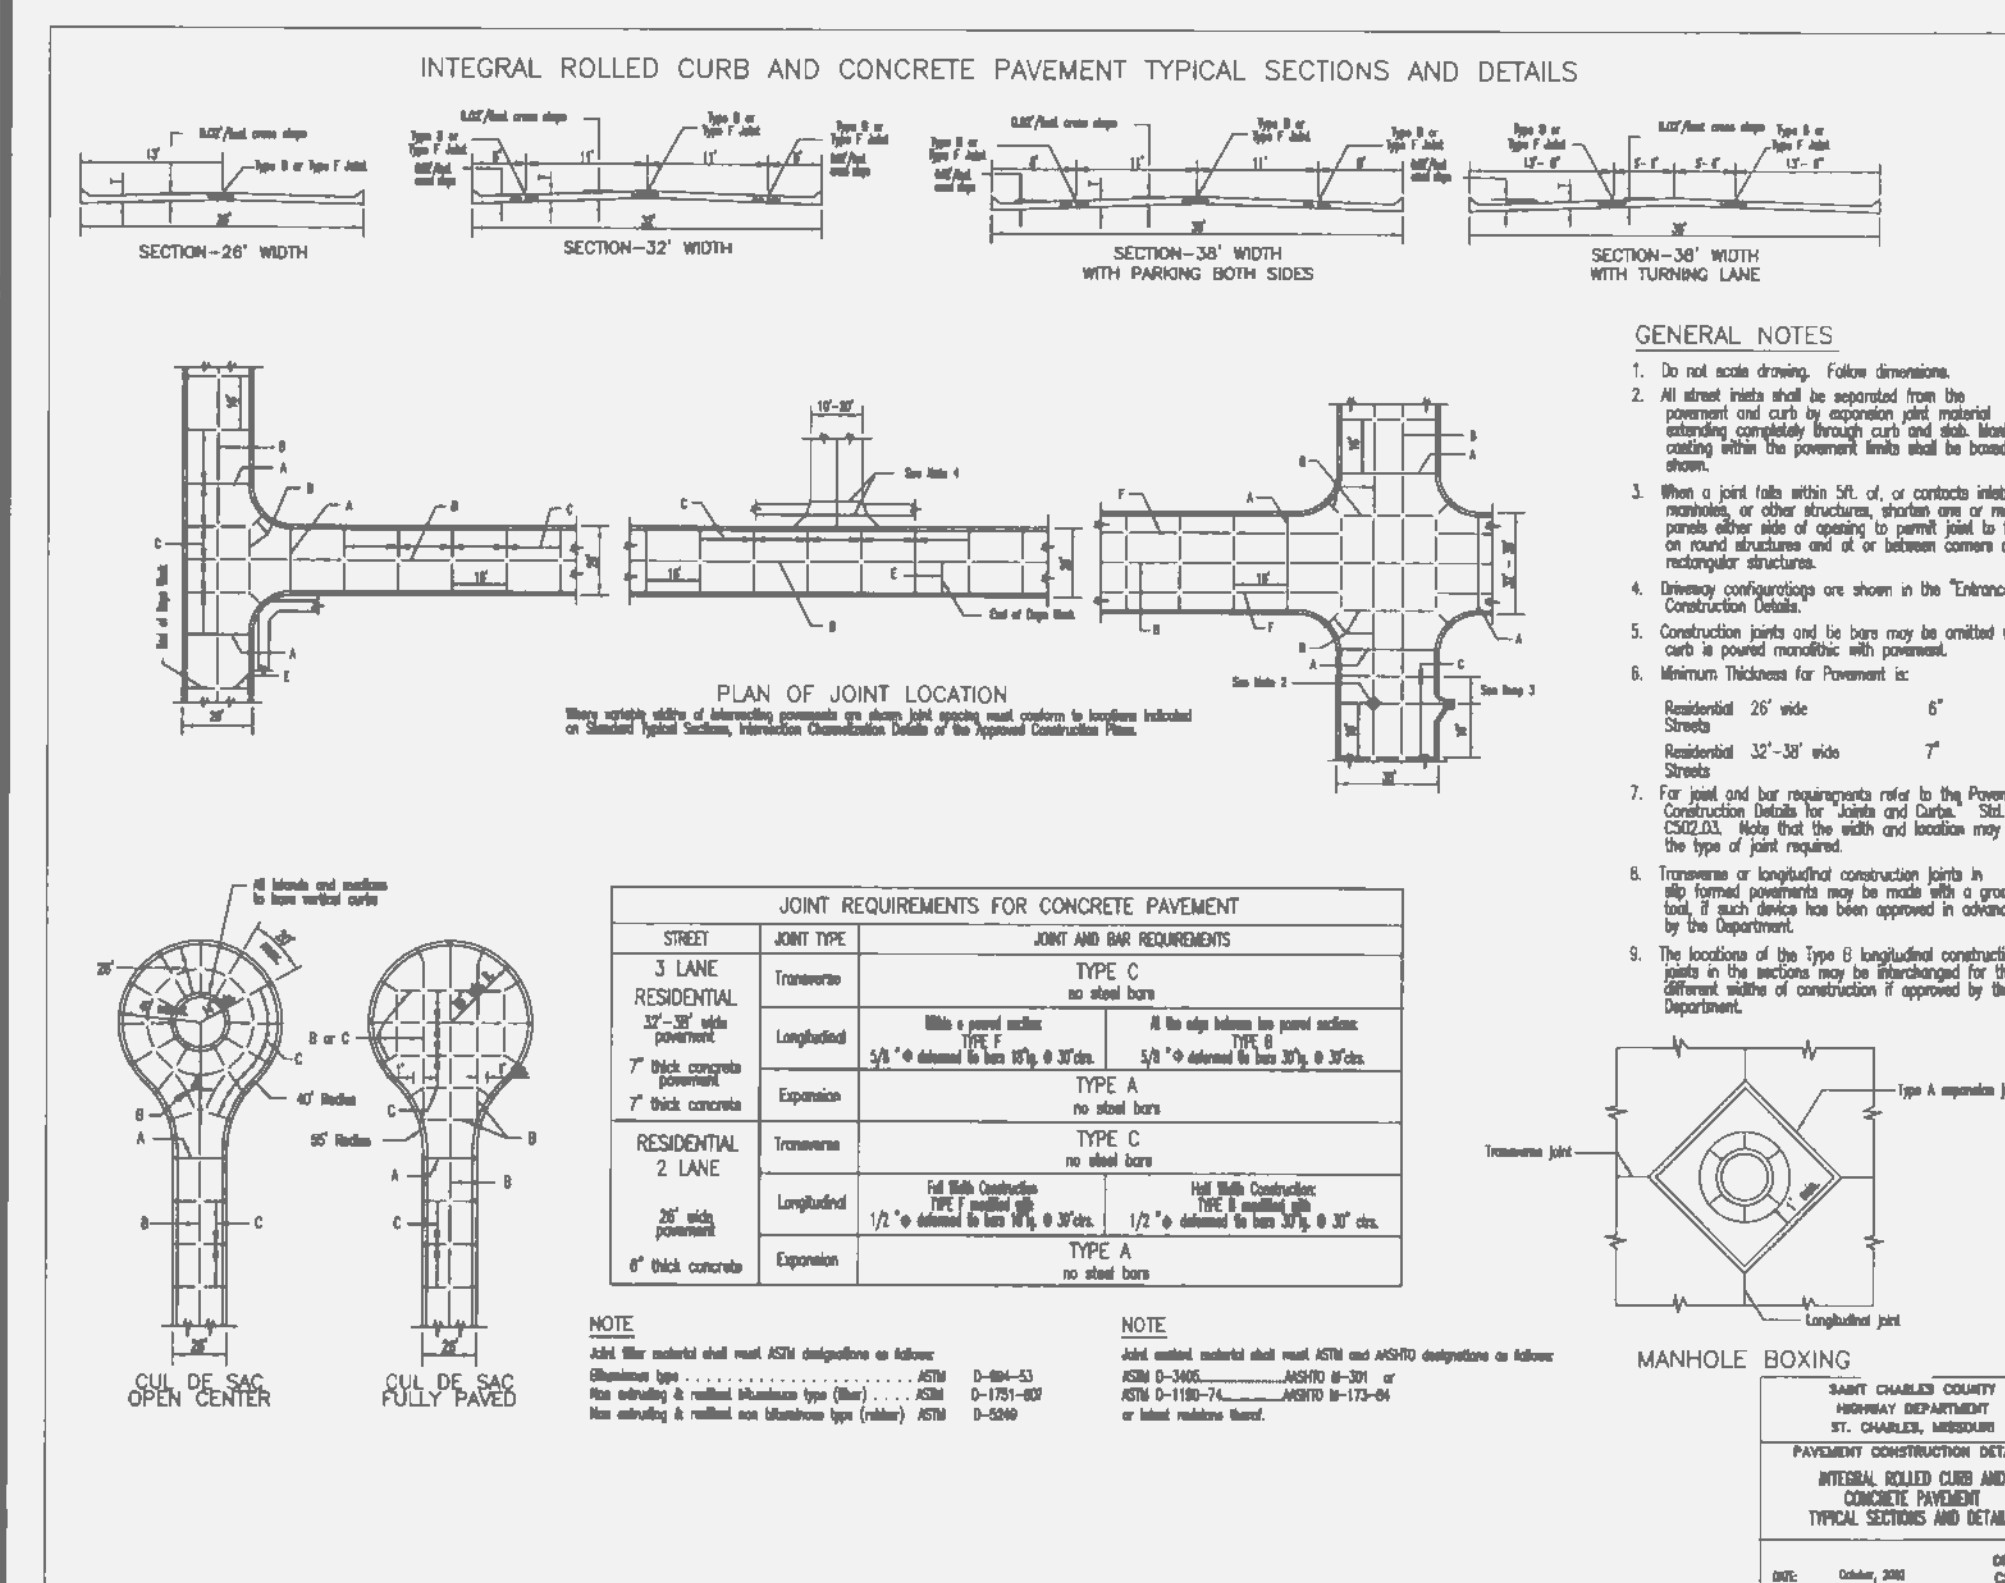
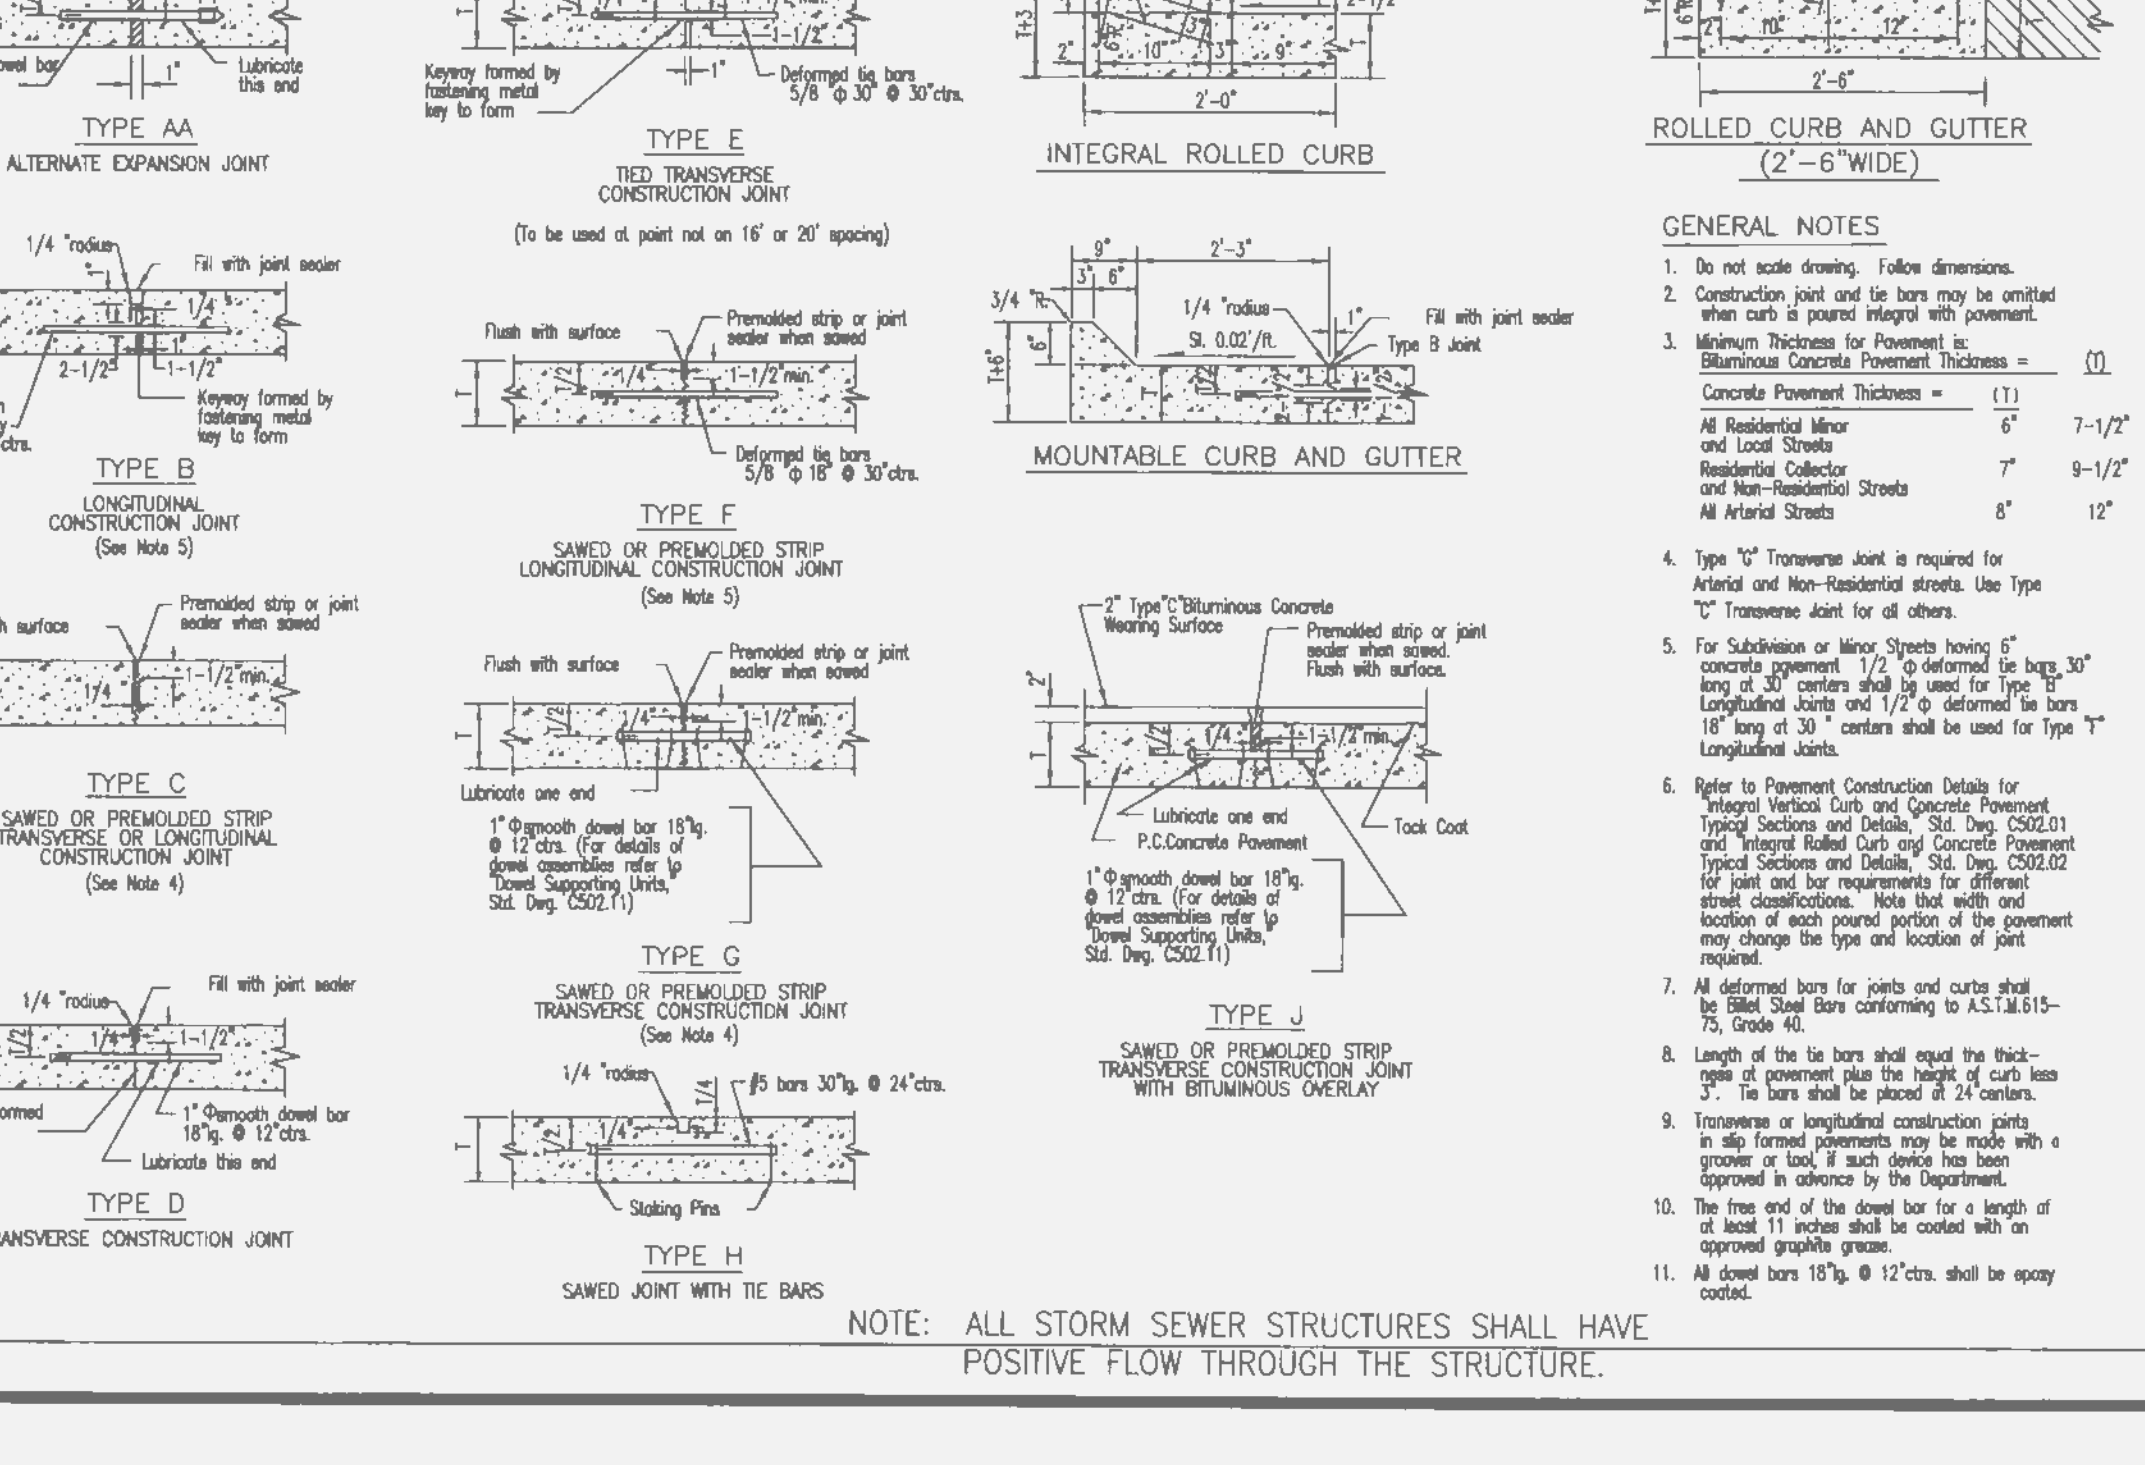


REVISIONS table with columns for NO., DATE, and DESCRIPTION. It lists revisions for City Comments, City DSR, and Water & Fire Comments.

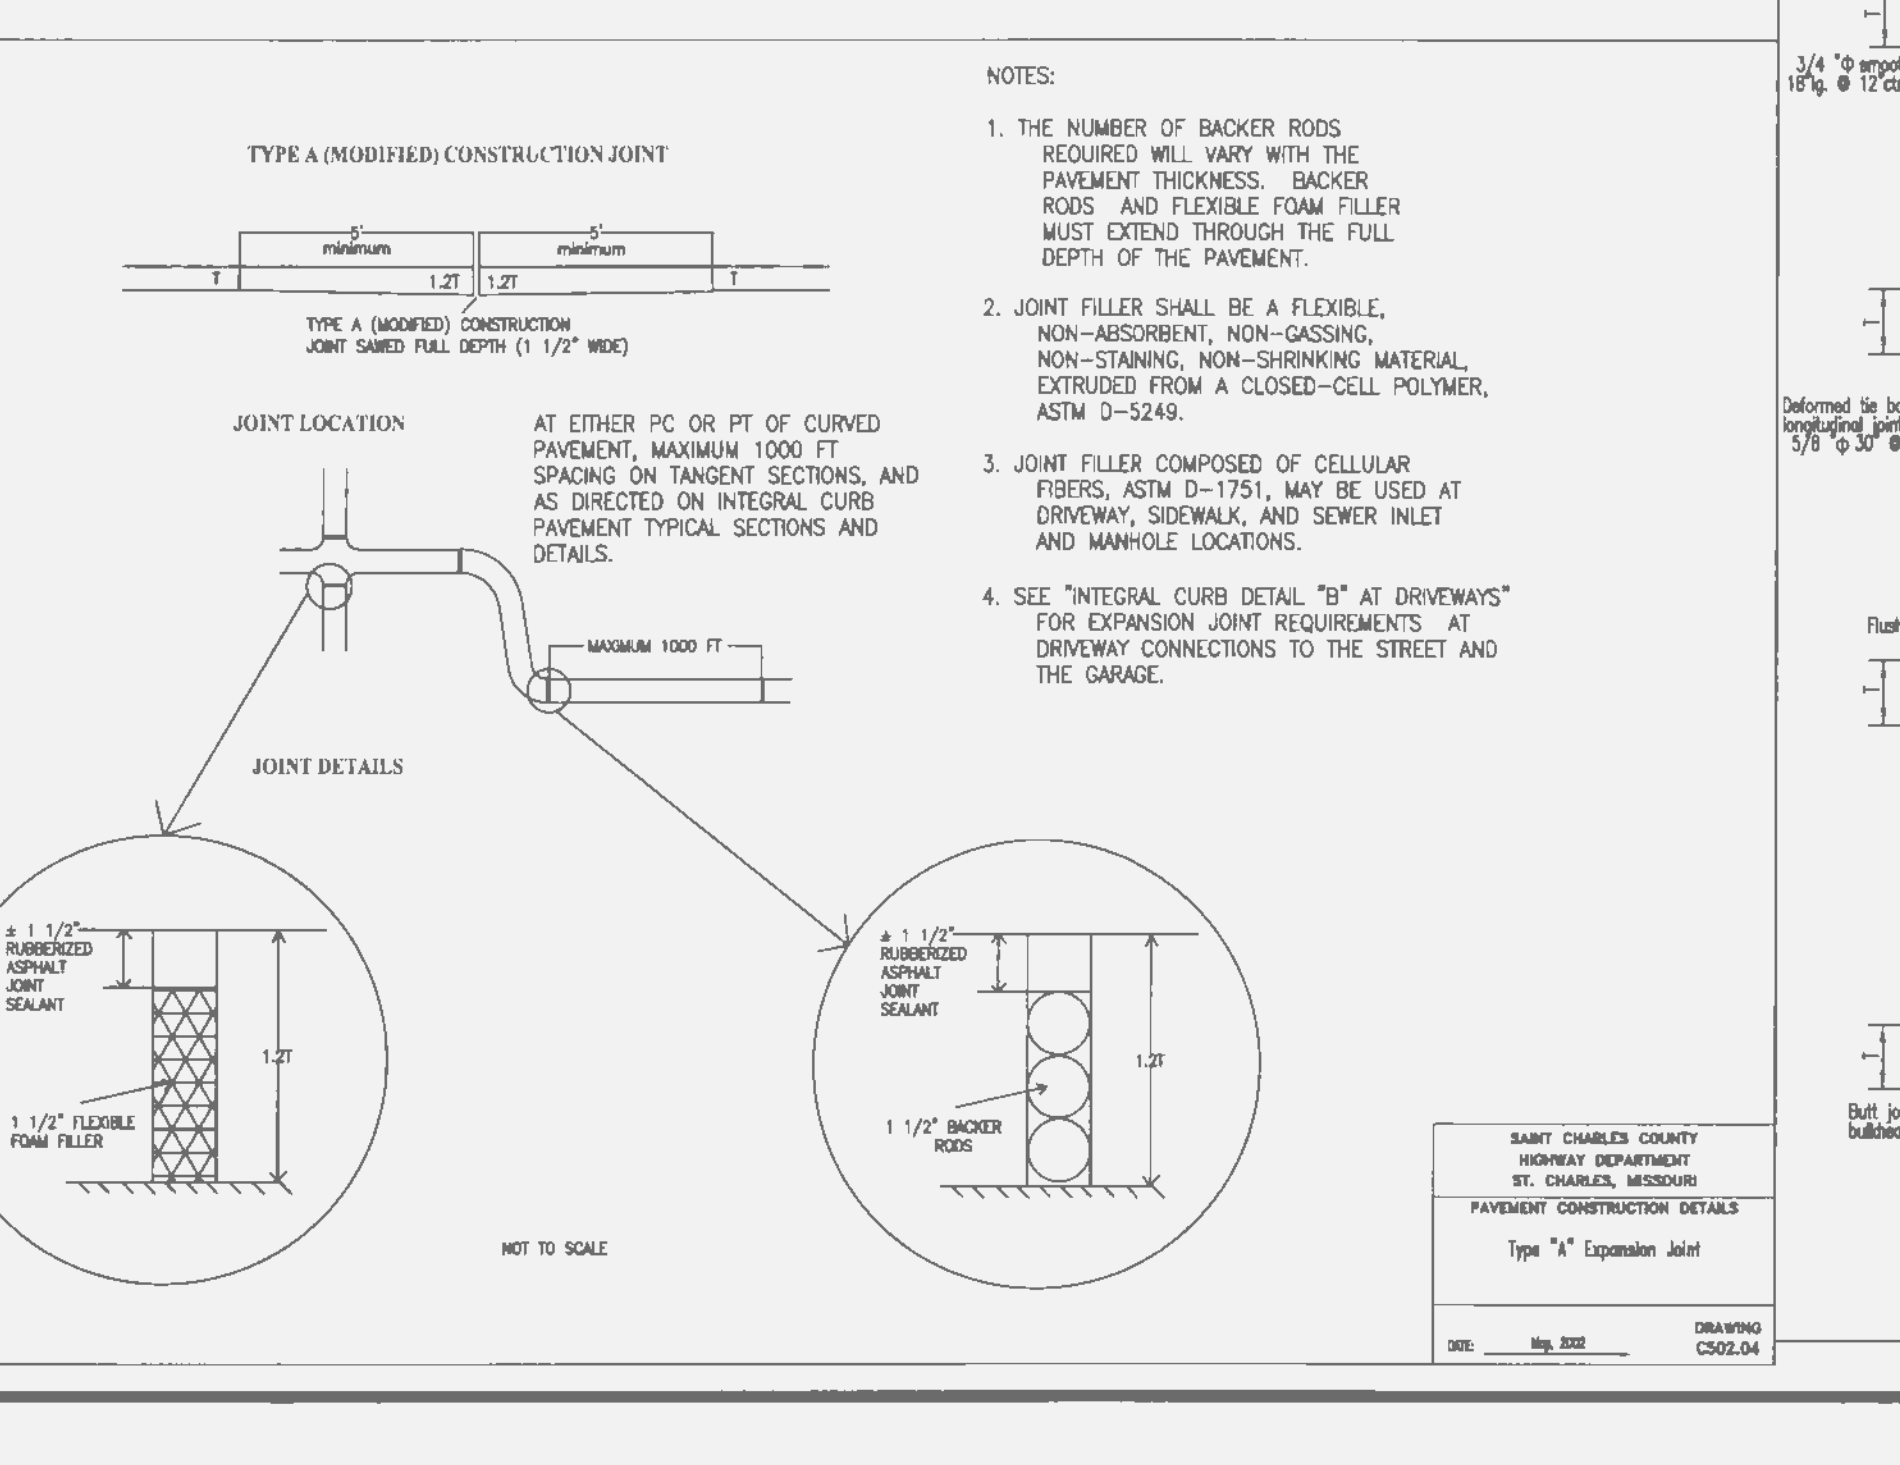

REVISIONS table for the storm sewer details drawing, listing revisions for City Comments and City DSR.

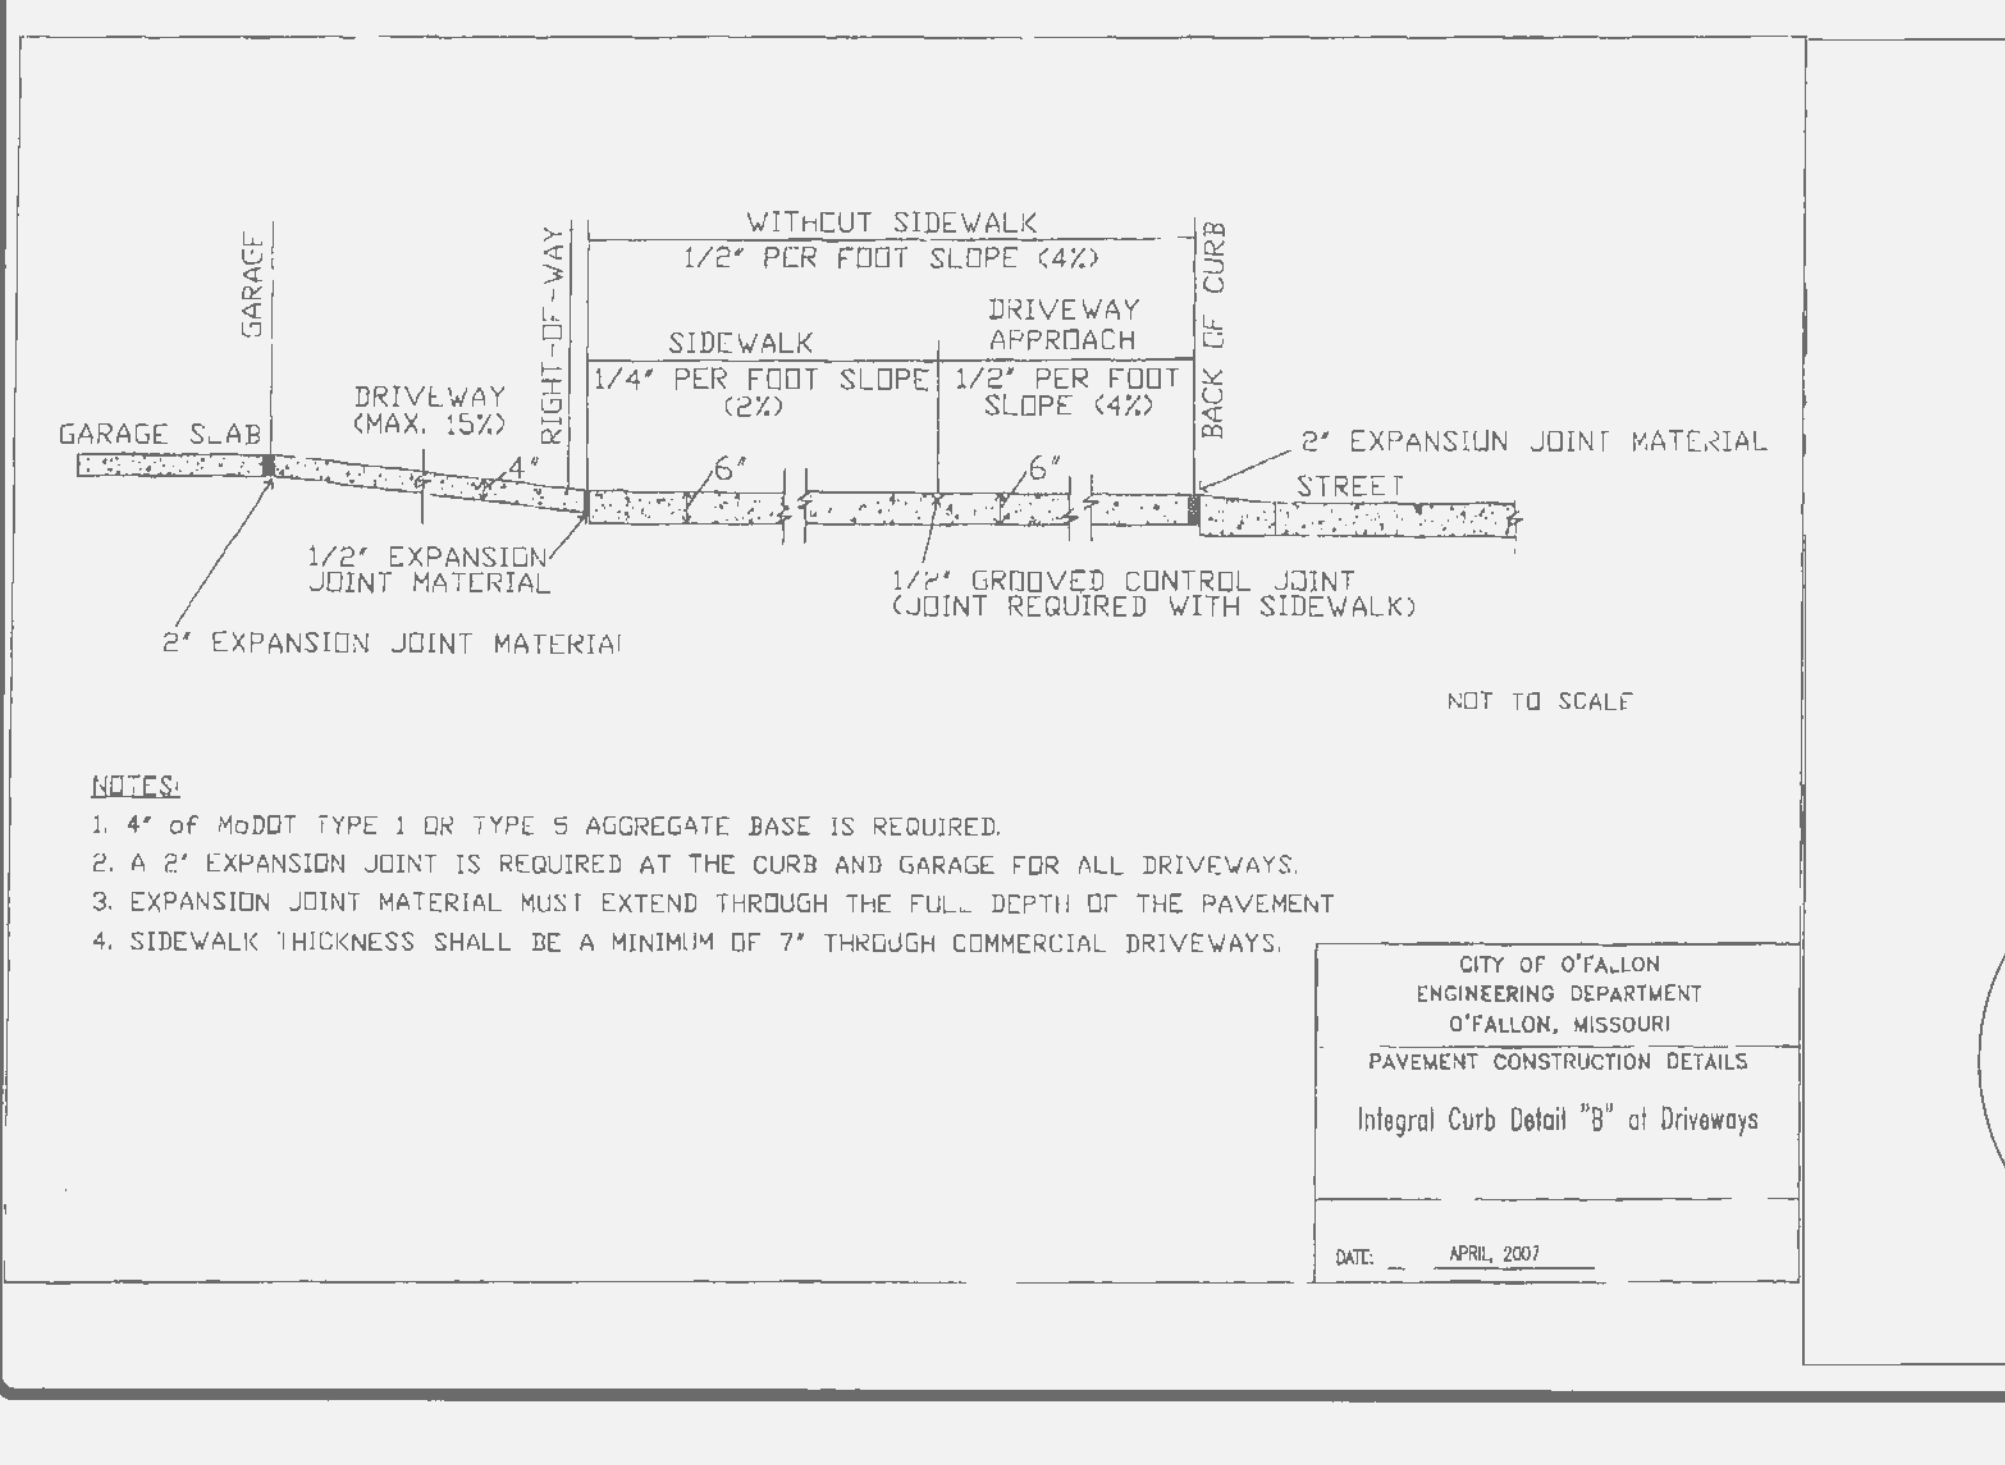

Project information for Preston Woods Phase 7 Improvement Plans. It includes the project name, location (Preston Woods Lane, St. Charles, MO), and contact information for Cole Engineering & Associates, Inc. (1320 S. Fifth Street, St. Charles, MO 63033). The drawing is dated 01/07/2013 and is sheet C9.5 of 13-0109.