

REVISIONS	BY
12-20-13	RLM
1-17-14	RLM
2-12-14	RLM
4-18-14	RLM

landscape TECHNOLOGIES

61 Jacob Creek Drive
St. Louis, MO 63114
No. Landscape Architectural Corporation 5382829183

REGISTERED ARCHITECT

STATE OF MISSOURI
ARCHITECT NUMBER 019

PLANTING PLAN FOR THE PROPOSED


Primrose School

O'FALLON, MISSOURI

DRAIN R. HARDY
CHECKED RUM/IGIB
DATE 11-26-13
SCALE 1"=20'-0"
JOB No. 2013-163
SHEET


L-2

OF TWO SHEETS

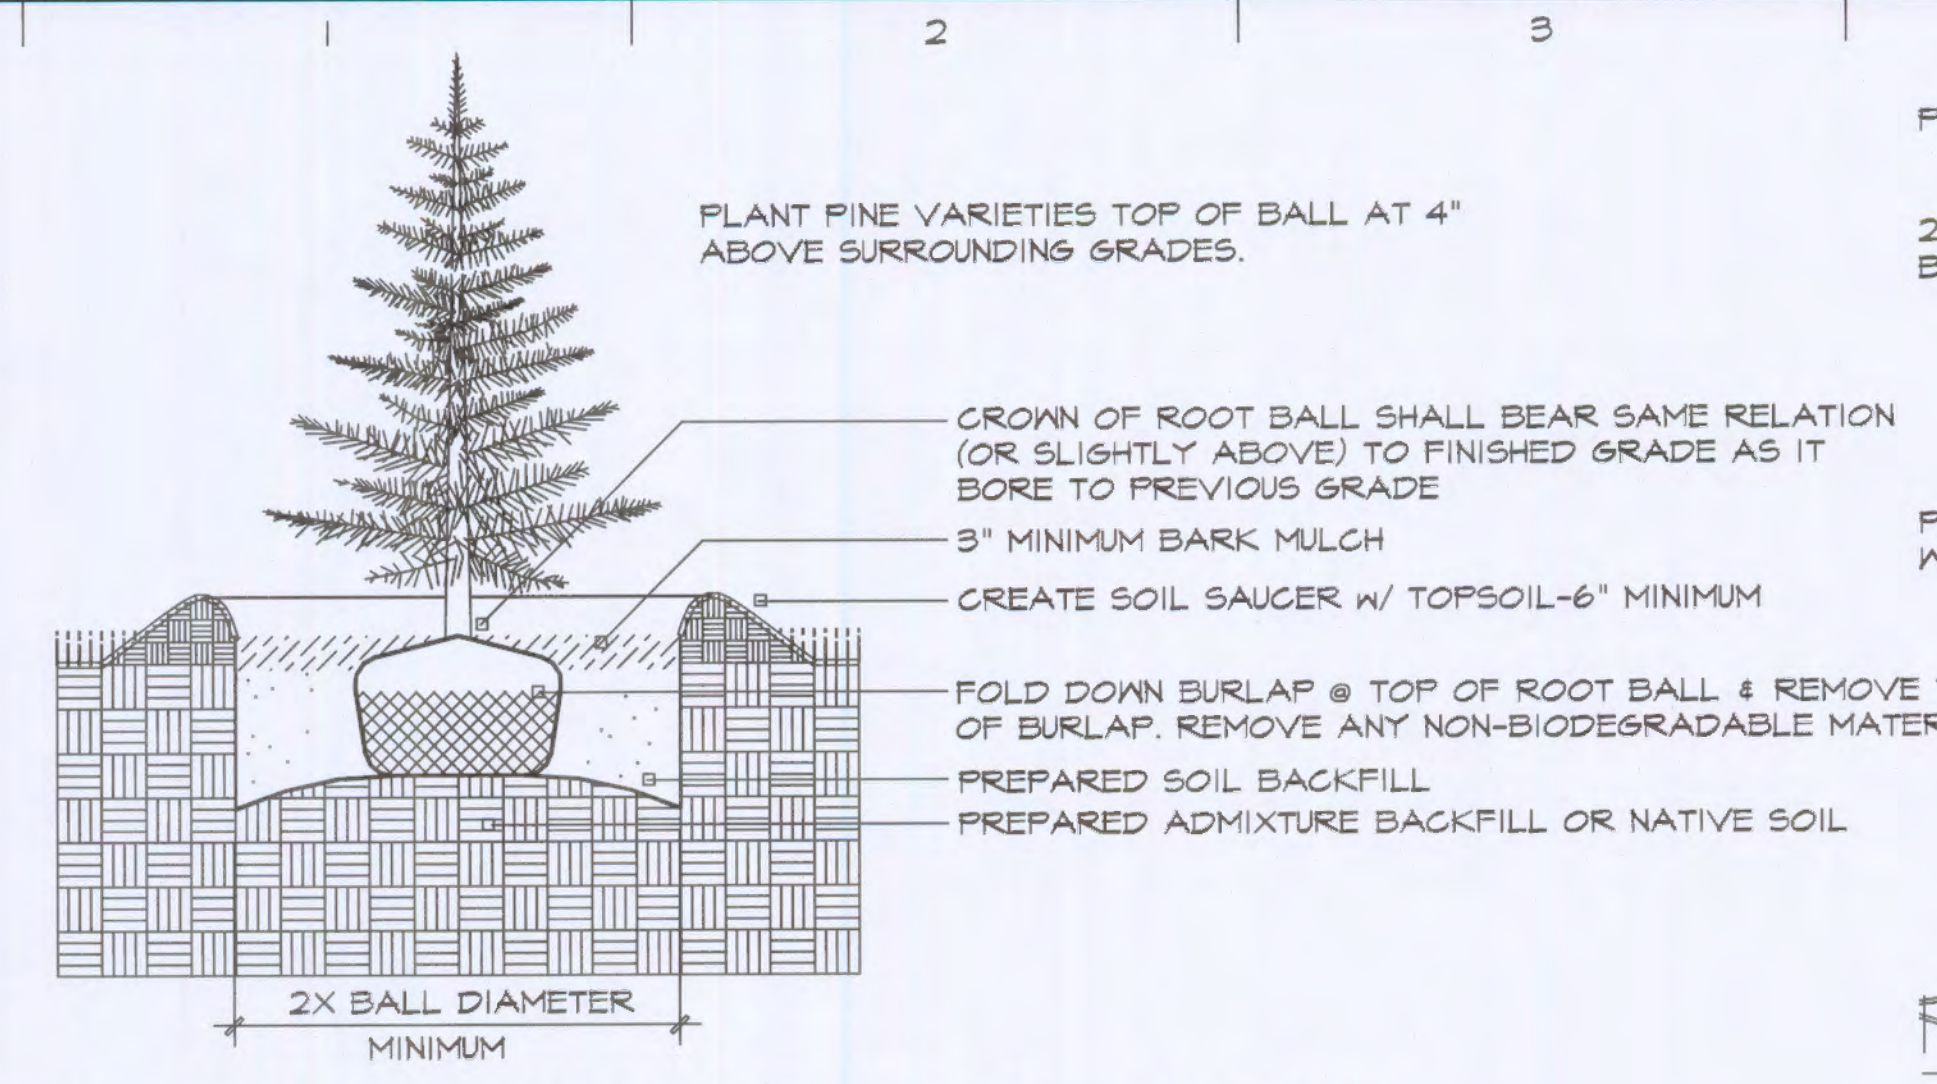


EVERGREEN TREE PLANTING

N.T.S.

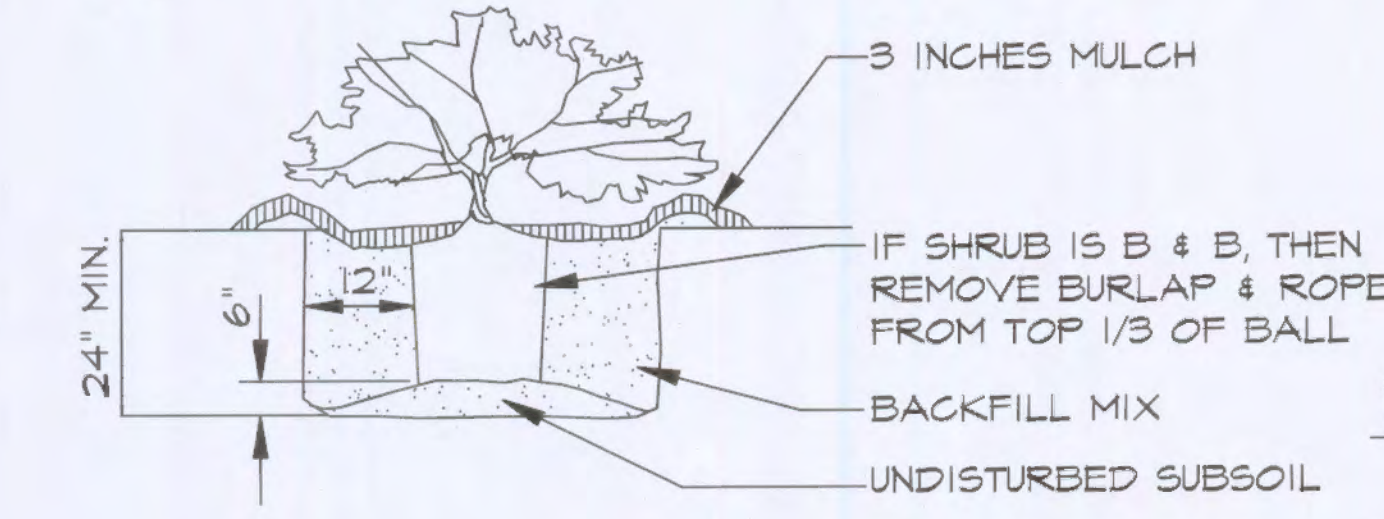


SHRUB PLANTING

N.T.S.

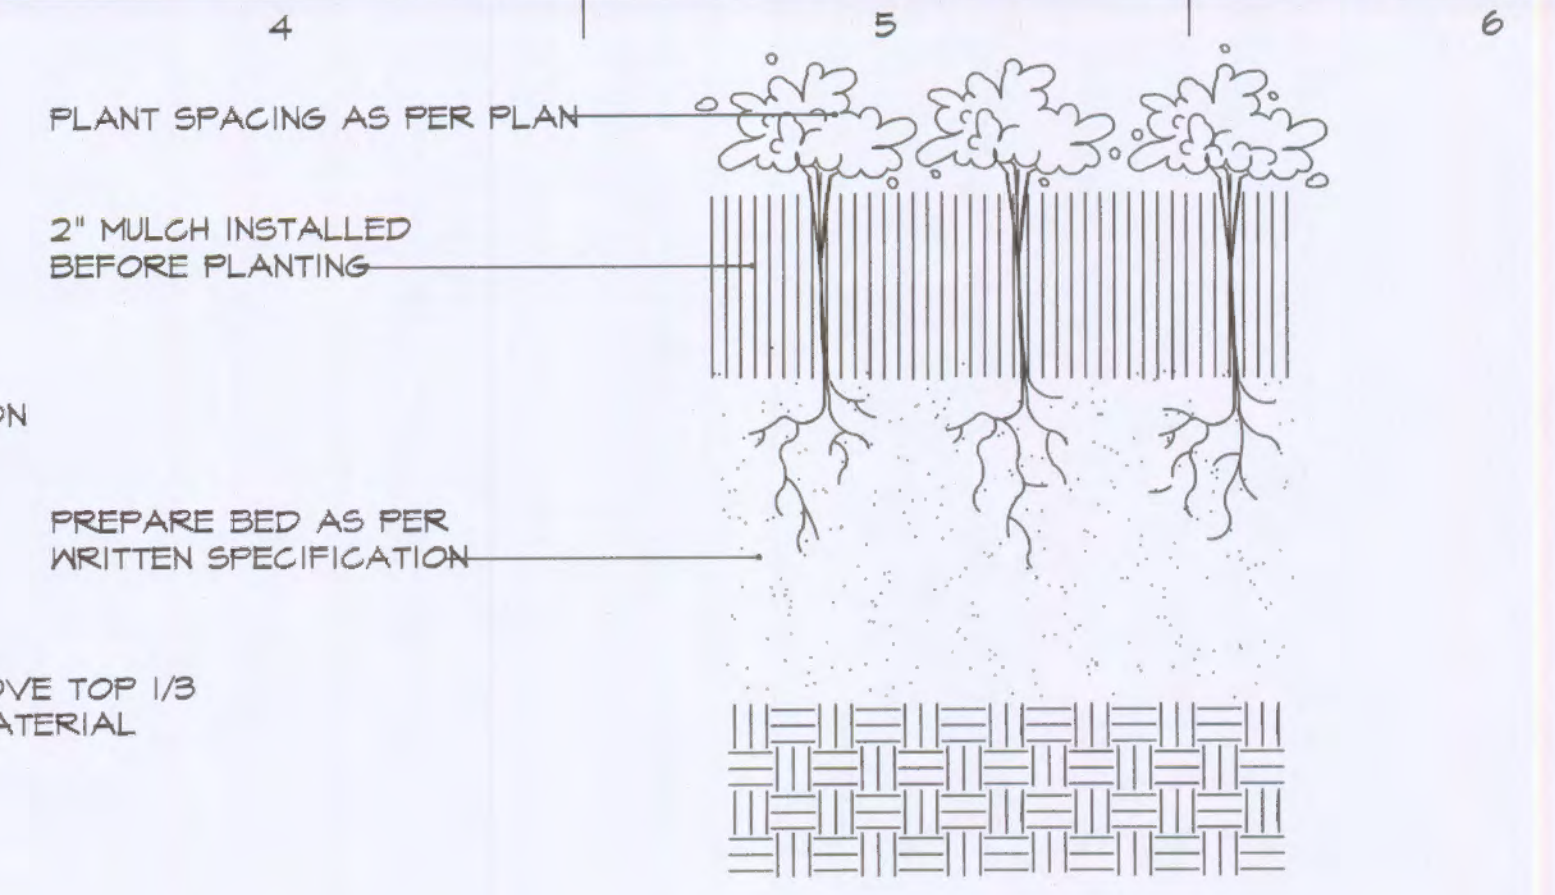


PERENNIAL / ANNUAL PLANTING

N.T.S.

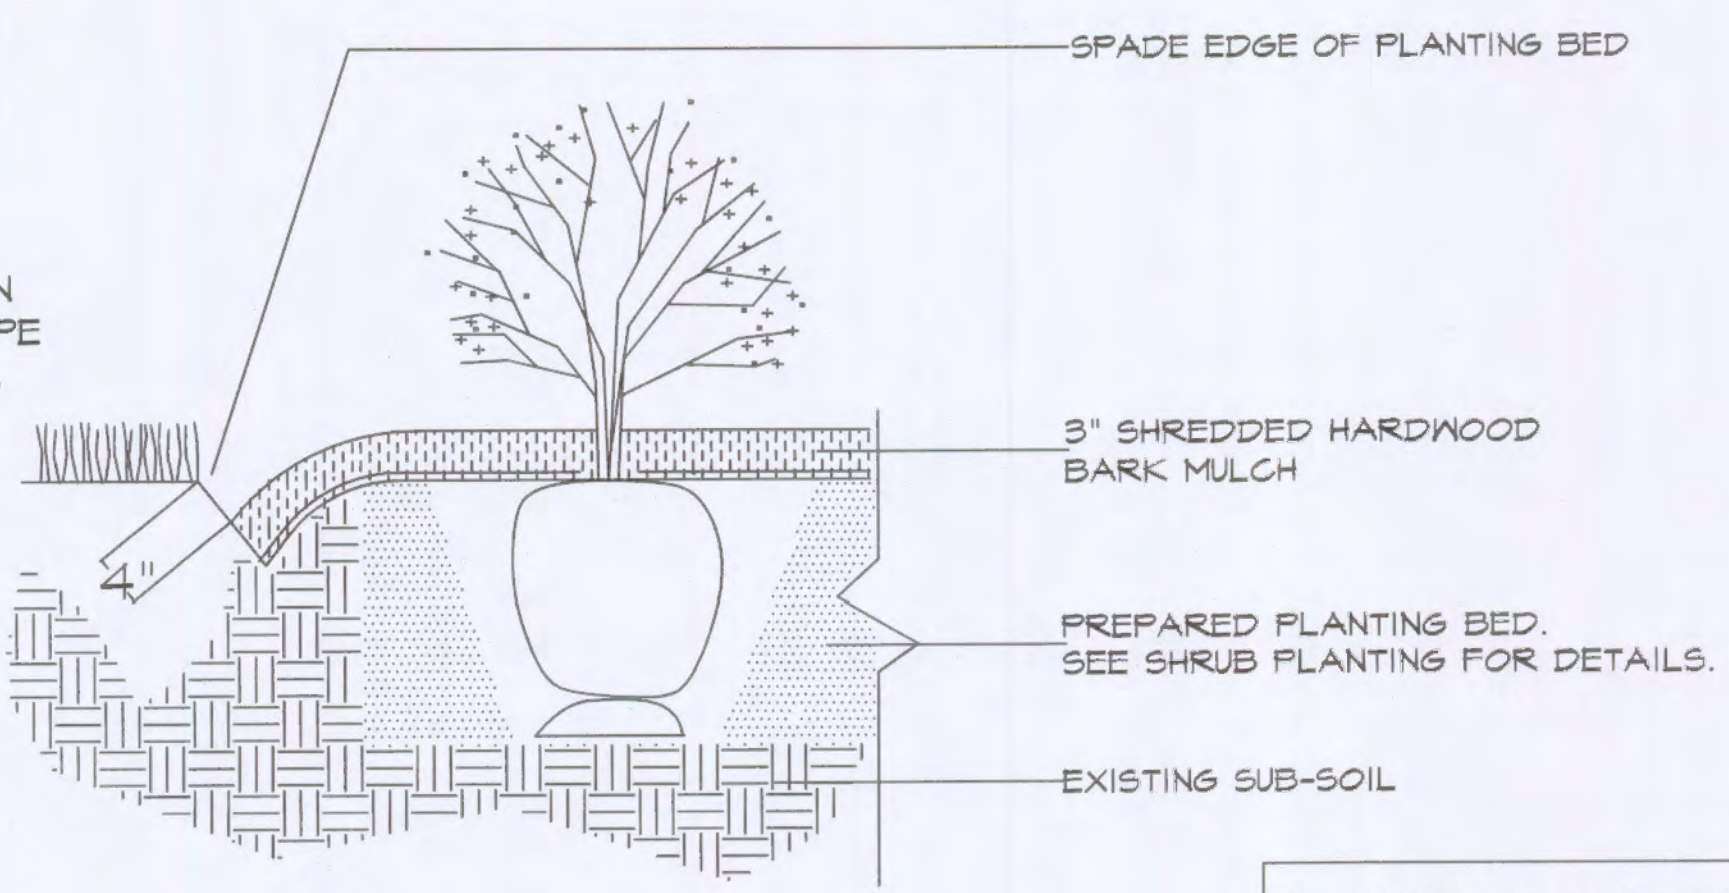


SPADE-CUT EDGE DETAIL

N.T.S.

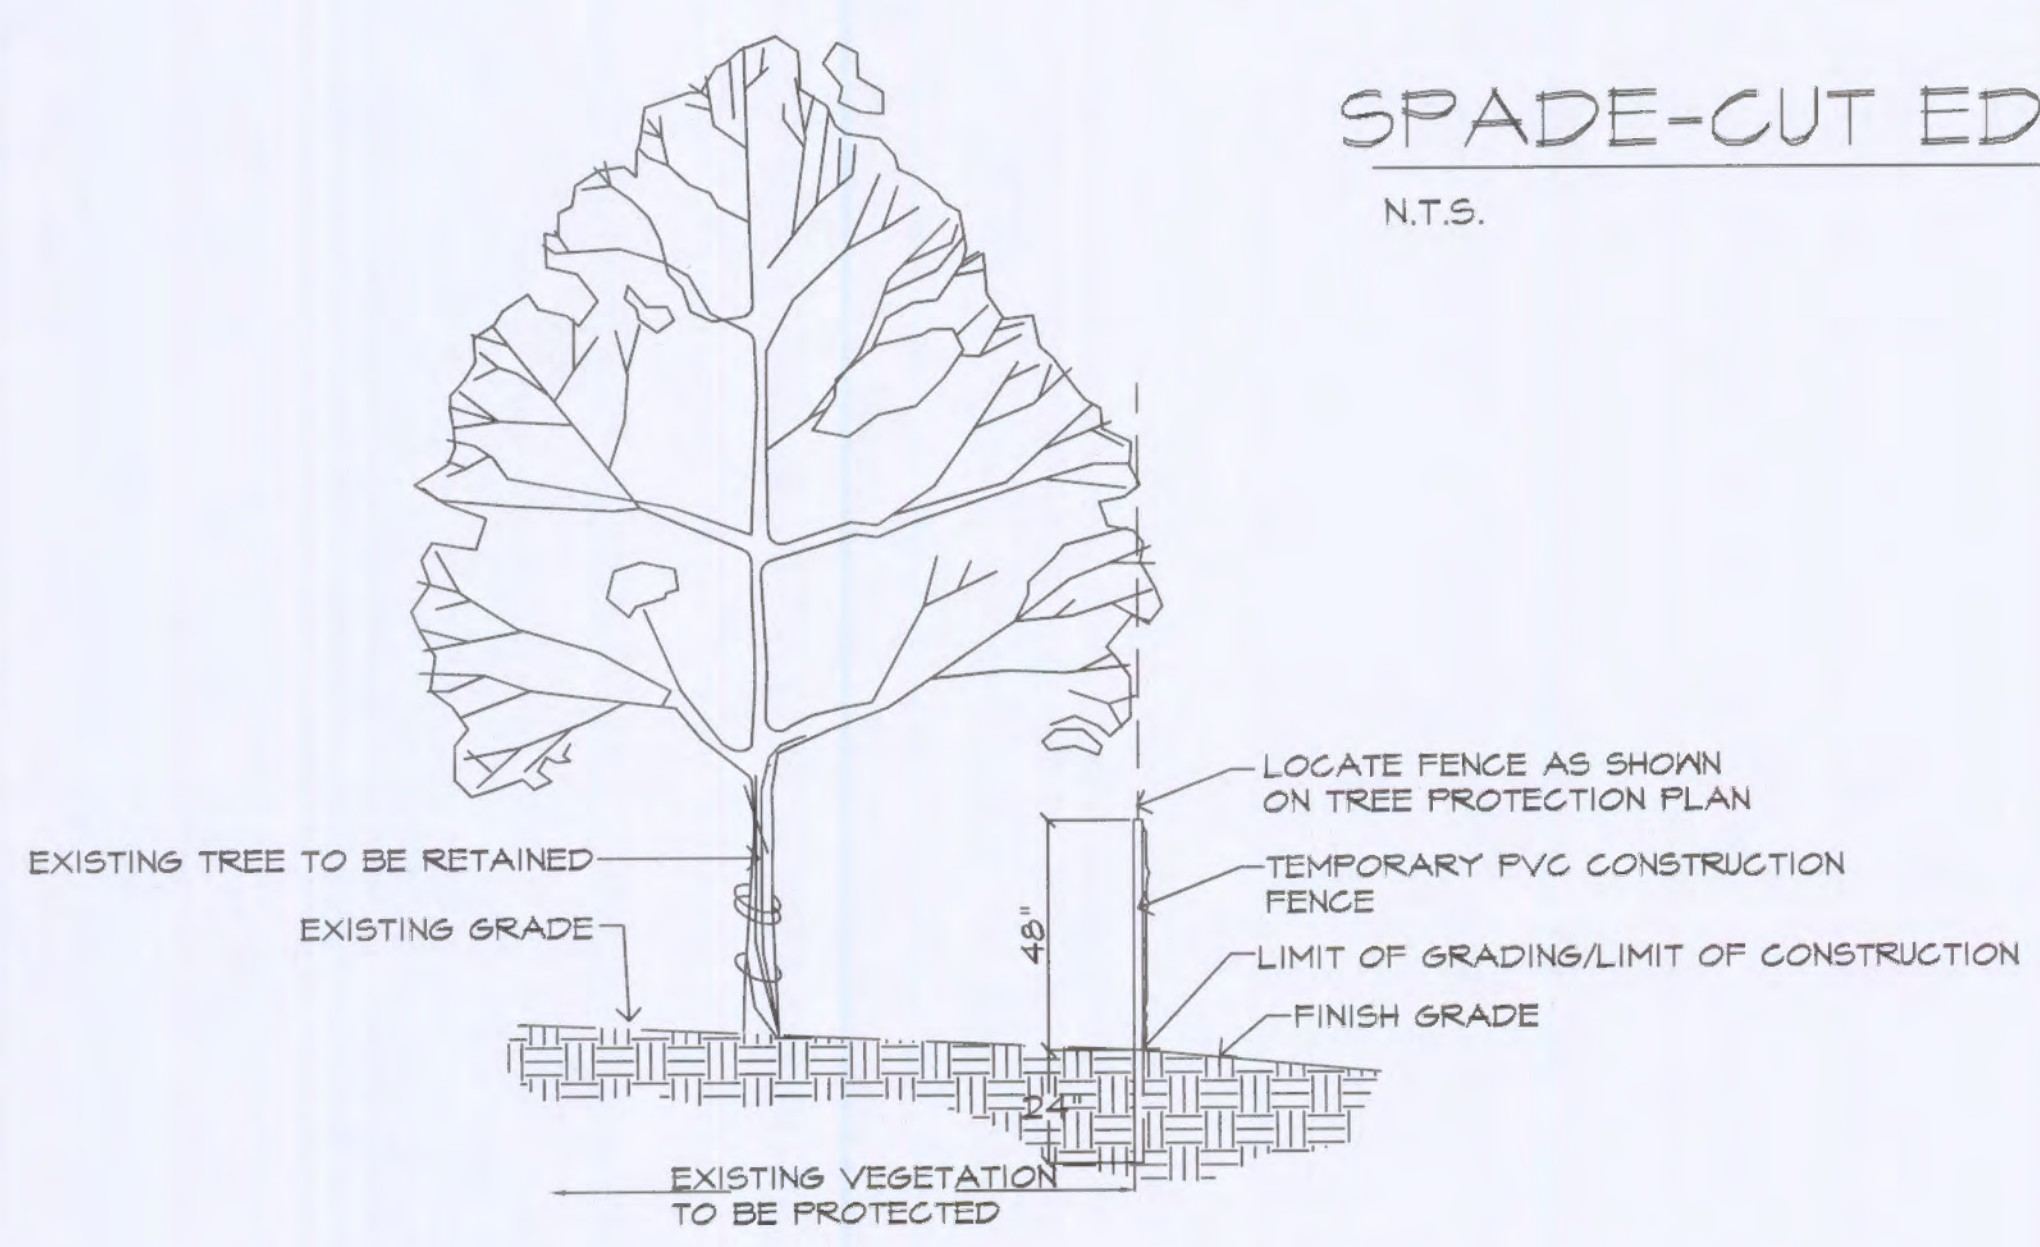

TREE PROTECTION DETAIL

N.T.S.

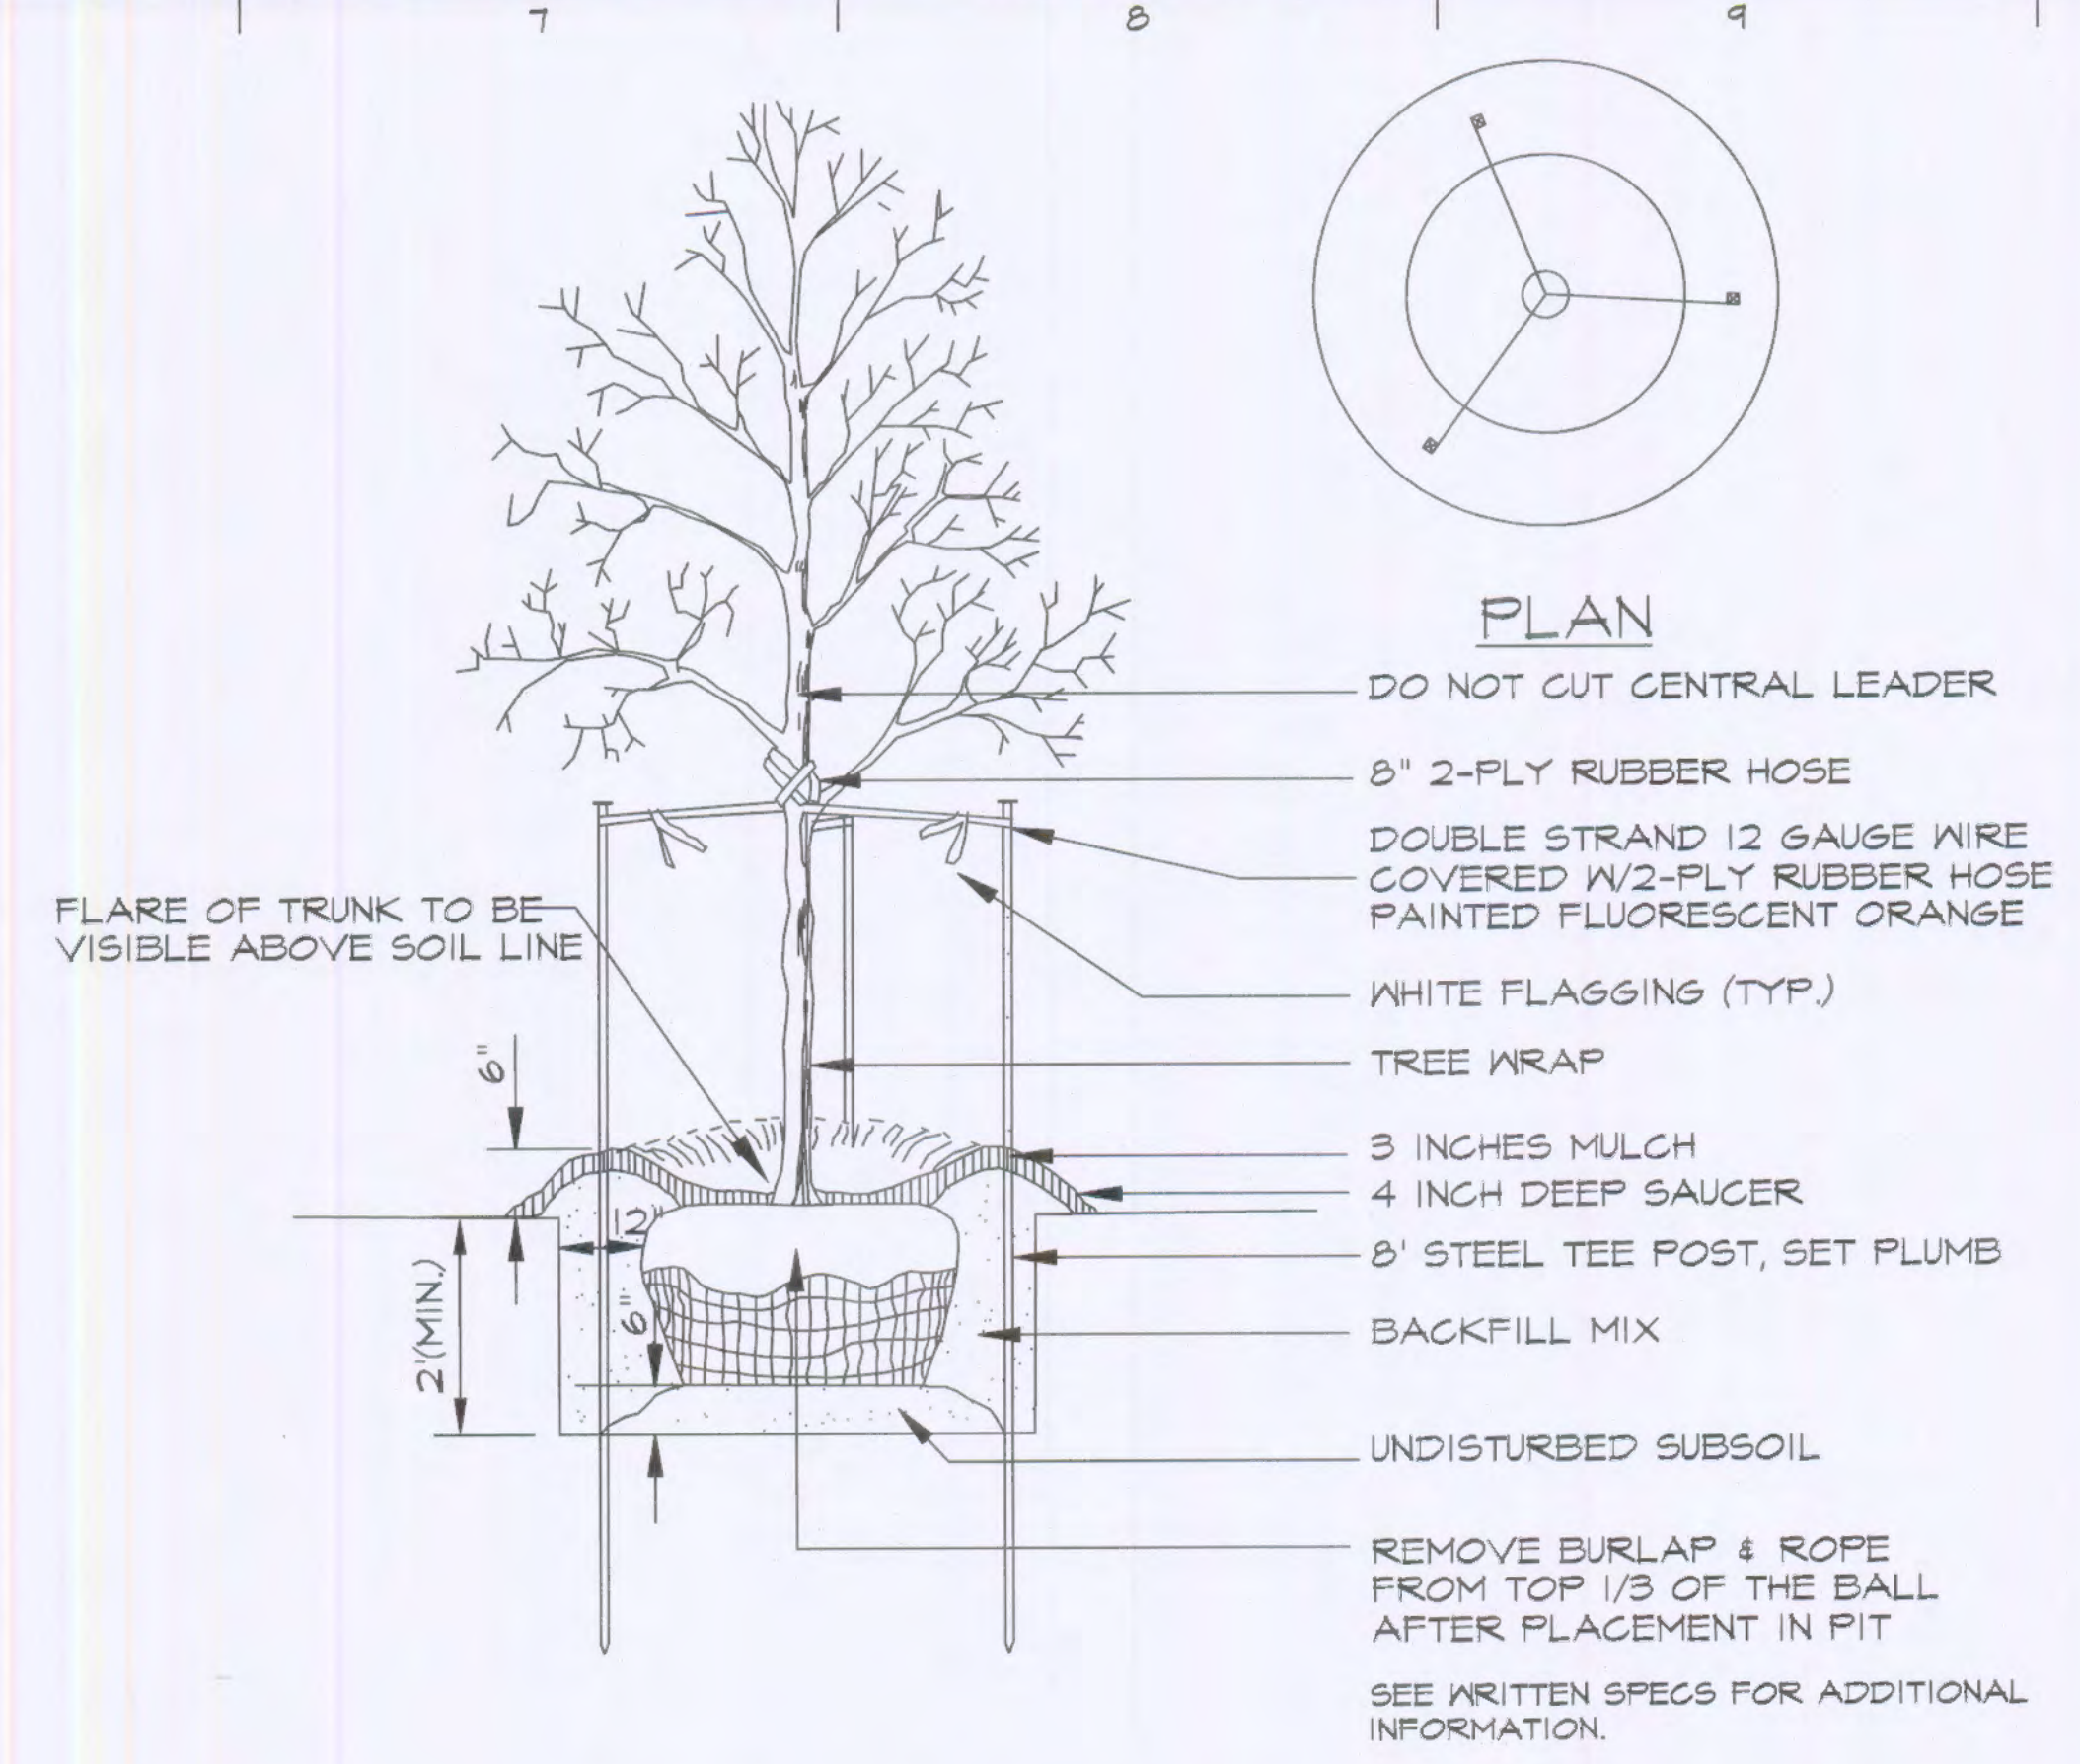

DECIDUOUS TREE PLANTING

N.T.S.

PLANT SCHEDULE				
TREES	QTY	COMMON NAME / BOTANICAL NAME	SIZE	MATURE SIZE
HACK	5	Common Hackberry / <i>Celtis occidentalis</i>	3"Cal.	40'-60'
GMSM	1	Green Mountain Sugar Maple / <i>Acer saccharum</i> 'Green Mountain'	2.5"Cal	40'-80'
GL	1	Greenspire Littleleaf Linden / <i>Tilia cordata</i> 'Greenspire'	2.5"Cal.	50'-70'
HSE	2	Homestead Elm / <i>Ulmus</i> x 'Homestead'	3"Cal.	50'-60'
SAW	4	Sawtooth Oak / <i>Quercus acutissima</i>	2.5"Cal	40'-60'
RSM	5	'Red Sunset' Maple / <i>Acer rubrum</i> 'Franksred'	2.5"Cal	40'-50'
SHL	3	'Skyline' Locust / <i>Gleditsia triacanthos</i> 'Skyline'	3"Cal.	35'-45'
EVERGREEN TREES	QTY	COMMON NAME / BOTANICAL NAME	SIZE	MATURE SIZE
BBS	1	Bakeri Blue Spruce / <i>Picea pungens</i> 'Bakerii'	6'-7'	30'-50'
FLOWERING TREES	QTY	COMMON NAME / BOTANICAL NAME	SIZE	MATURE SIZE
FPR	2	Forest Pansy Redbud / <i>Cercis canadensis</i> 'Forest Pansy' TM	2"Cal	20'-30'
JTL	4	Ivory Silk Japanese Tree Lilac / <i>Syringa reticulata</i> 'Ivory Silk'	2"Cal	20'-25'
RB	2	Redbud / <i>Cercis canadensis</i>	2"Cal	20'-30'
SHRUBS	QTY	COMMON NAME / BOTANICAL NAME	SIZE	
CH	5	China Boy/Girl Holly / <i>Ilex meserveae</i> 'China Boy/Girl' TM	5 gal	
NINE	3	Diablo Purple Ninebark / <i>Physocarpus opulifolius</i> 'Diablo' TM	5 gal	
GCFC	20	Golden Charm False Cypress / <i>Chamaecyparis pisifera filifera</i> 'Golden Charm'	5 gal	
GVB	8	Green Velvet Boxwood / <i>Buxus</i> 'Green Velvet'	5 gal	
GLS	22	Gro-Low Fragrant Sumac / <i>Rhus aromatica</i> 'Gro-Low'	5 gal	
MKL	8	Miss Kim Lilac / <i>Syringa patula</i> 'Miss Kim'	5 gal	
BUTT-PP	5	Petite Plum Butterfly Bush / <i>Buddleja davidii</i> nanhoensis 'Petite Plum' TM	5 gal	
PJ	8	Procumbens Juniper / <i>Juniperus procumbens</i> 'Nana'	5 gal	
RCA	7	Rose Creek Abella / <i>Abella</i> x <i>grandiflora</i> 'Rose Creek'	5 gal	
SGJ	12	Sea Green Juniper / <i>Juniperus chinensis</i> 'Sea Green'	18"-24"	
SSH	6	Strawberry Sundae Hydrangea / <i>Hydrangea paniculata</i> 'Strawberry Sundae'	5 gal	
TARD	8	Tardiva Hydrangea / <i>Hydrangea paniculata</i> 'Tardiva'	5 gal	
ANNUALS/PERENNIALS	QTY	COMMON NAME / BOTANICAL NAME	SIZE	
BES	30	Goldsturm Black-eyed Susan / <i>Rudbeckia fulgida</i> 'Goldsturm'	1 gal	
HRD	6	Happy Returns Daylily / <i>Hemerocallis hybrid</i> 'Happy Returns'	1 gal	
LSRS	11	Little Spire Russian Sage / <i>Perovskia atriplicifolia</i> 'Little Spire' TM	2 Qt	
GRASSES	QTY	COMMON NAME / BOTANICAL NAME	SIZE	
DFG	6	Dwarf Fountain Grass / <i>Pennisetum alopecuroides</i> 'Hameln'	5 gal	