



SANITARY SEWER PROFILE
SCALE: 1"=50' (H) 1"=5' (V)

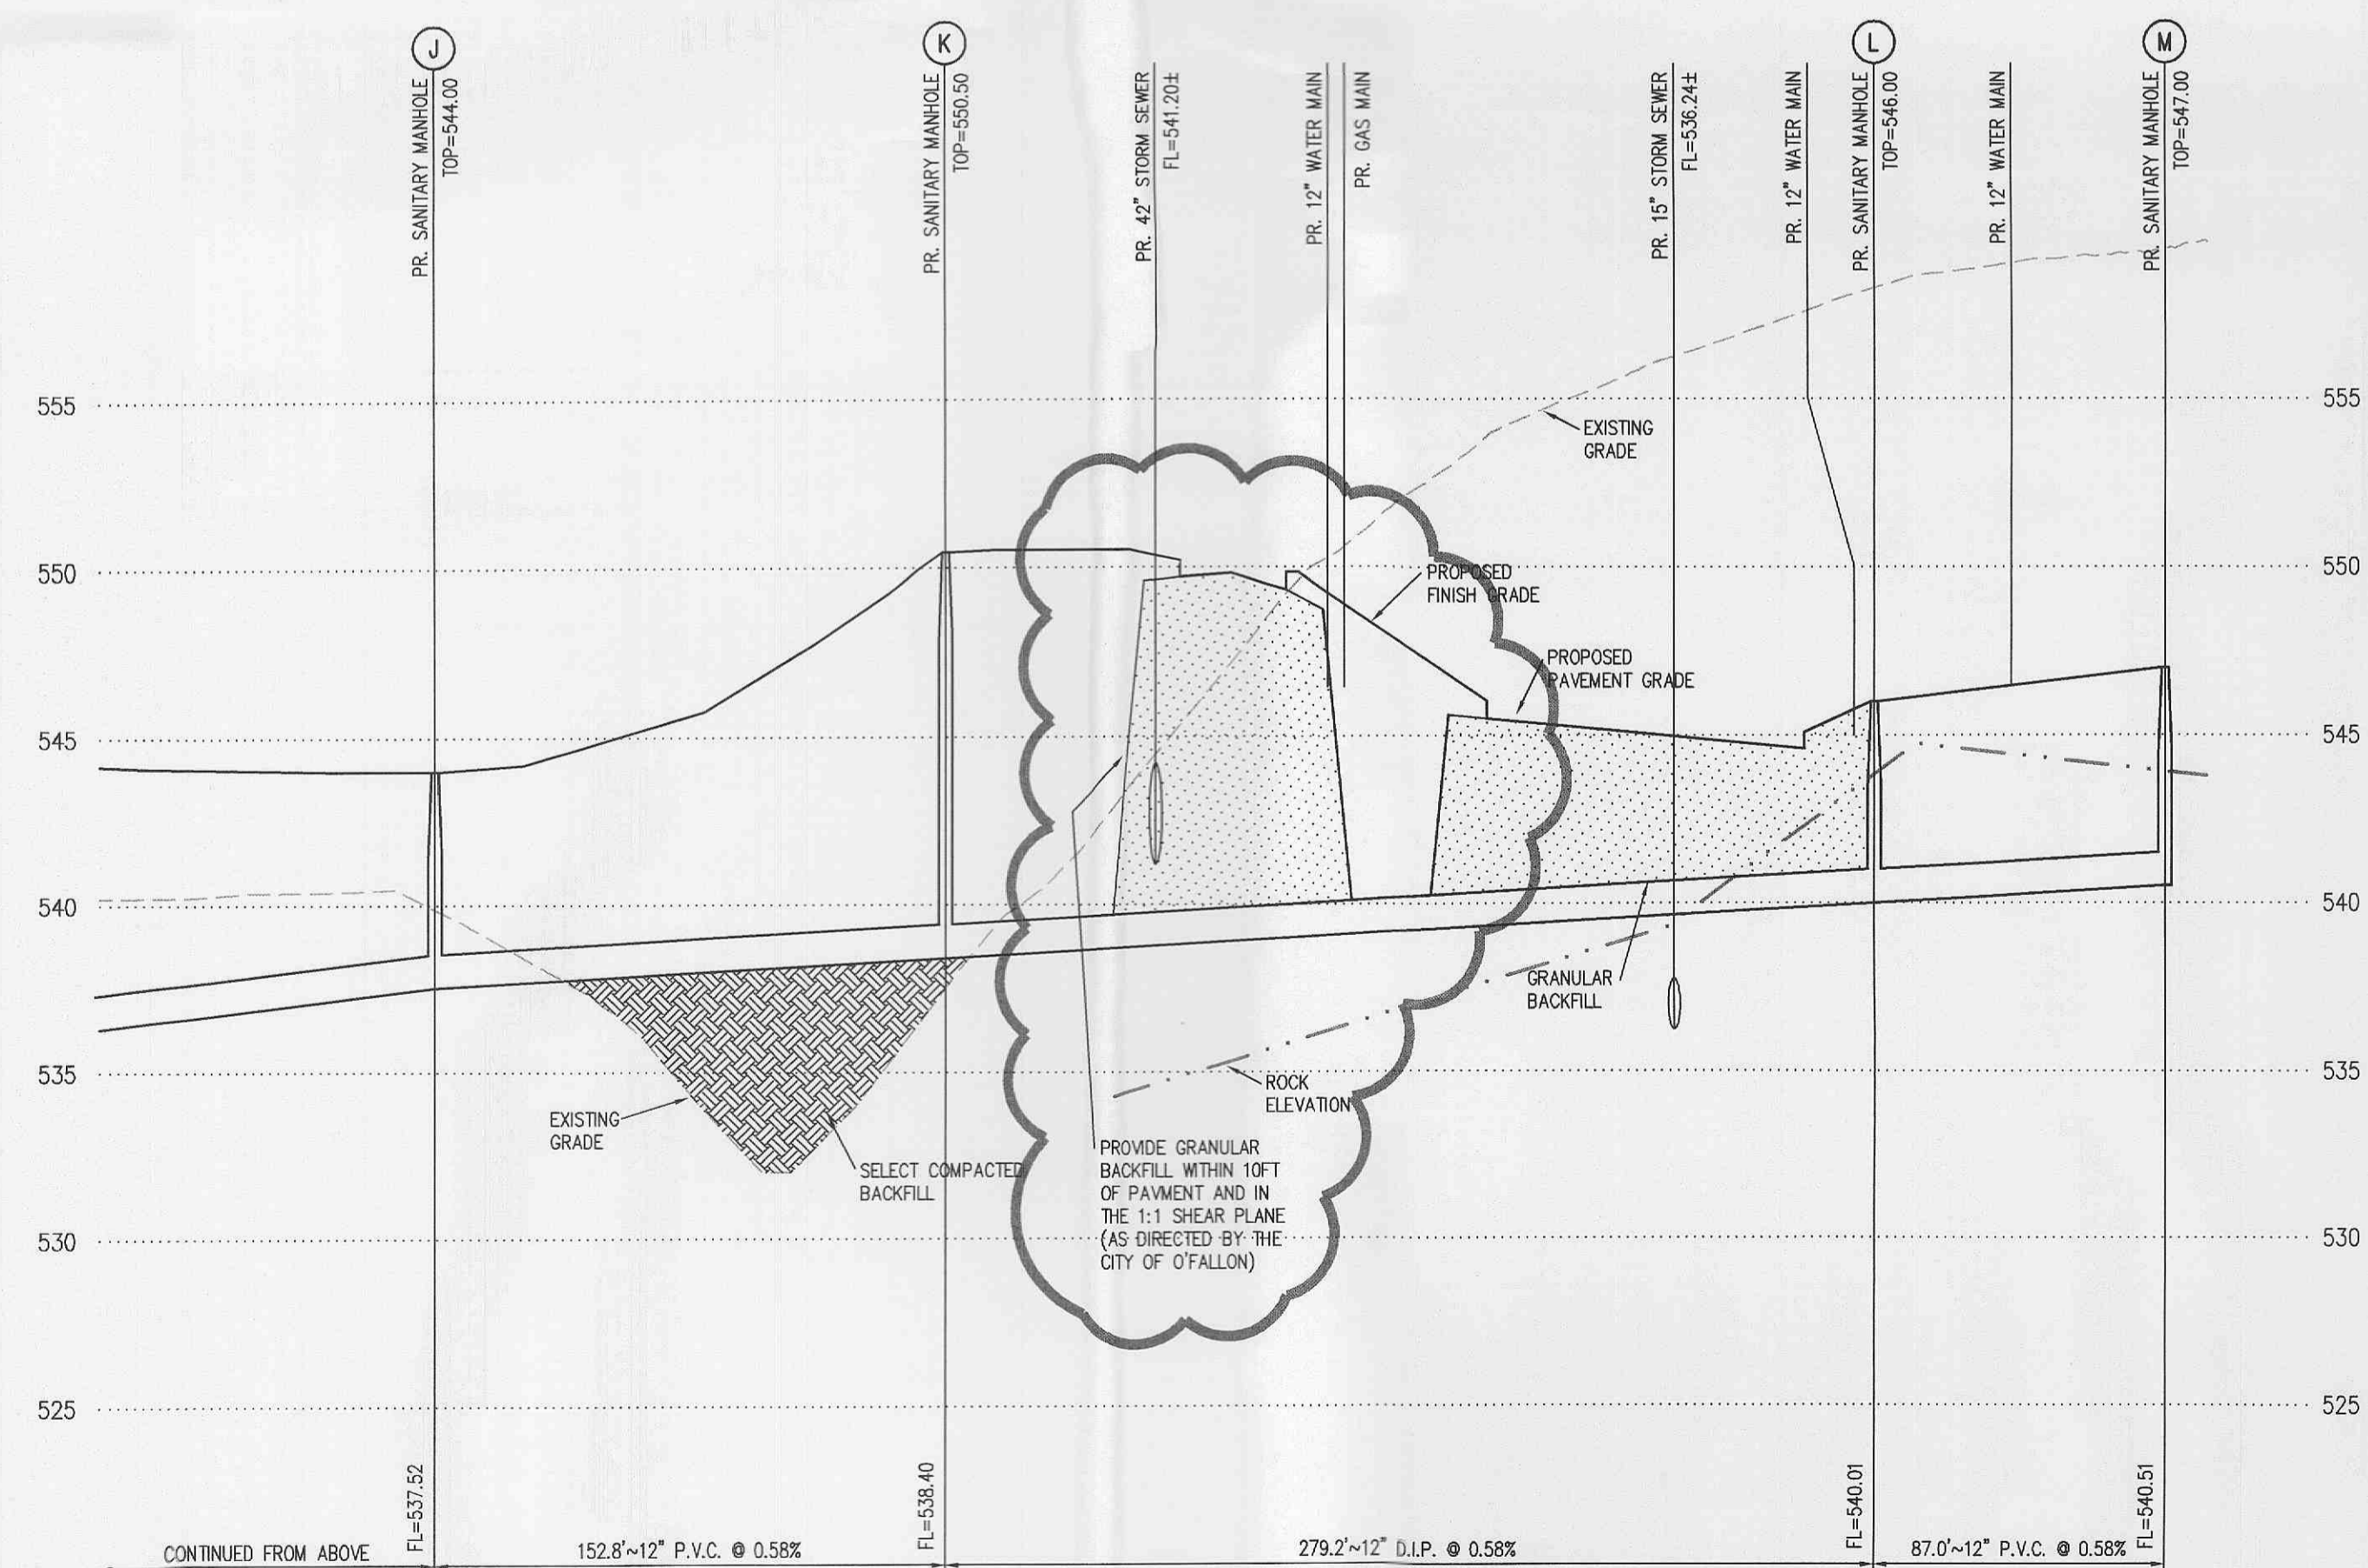

SANITARY SEWER PROFILE
SCALE: 1"=50' (H) 1"=5' (V)

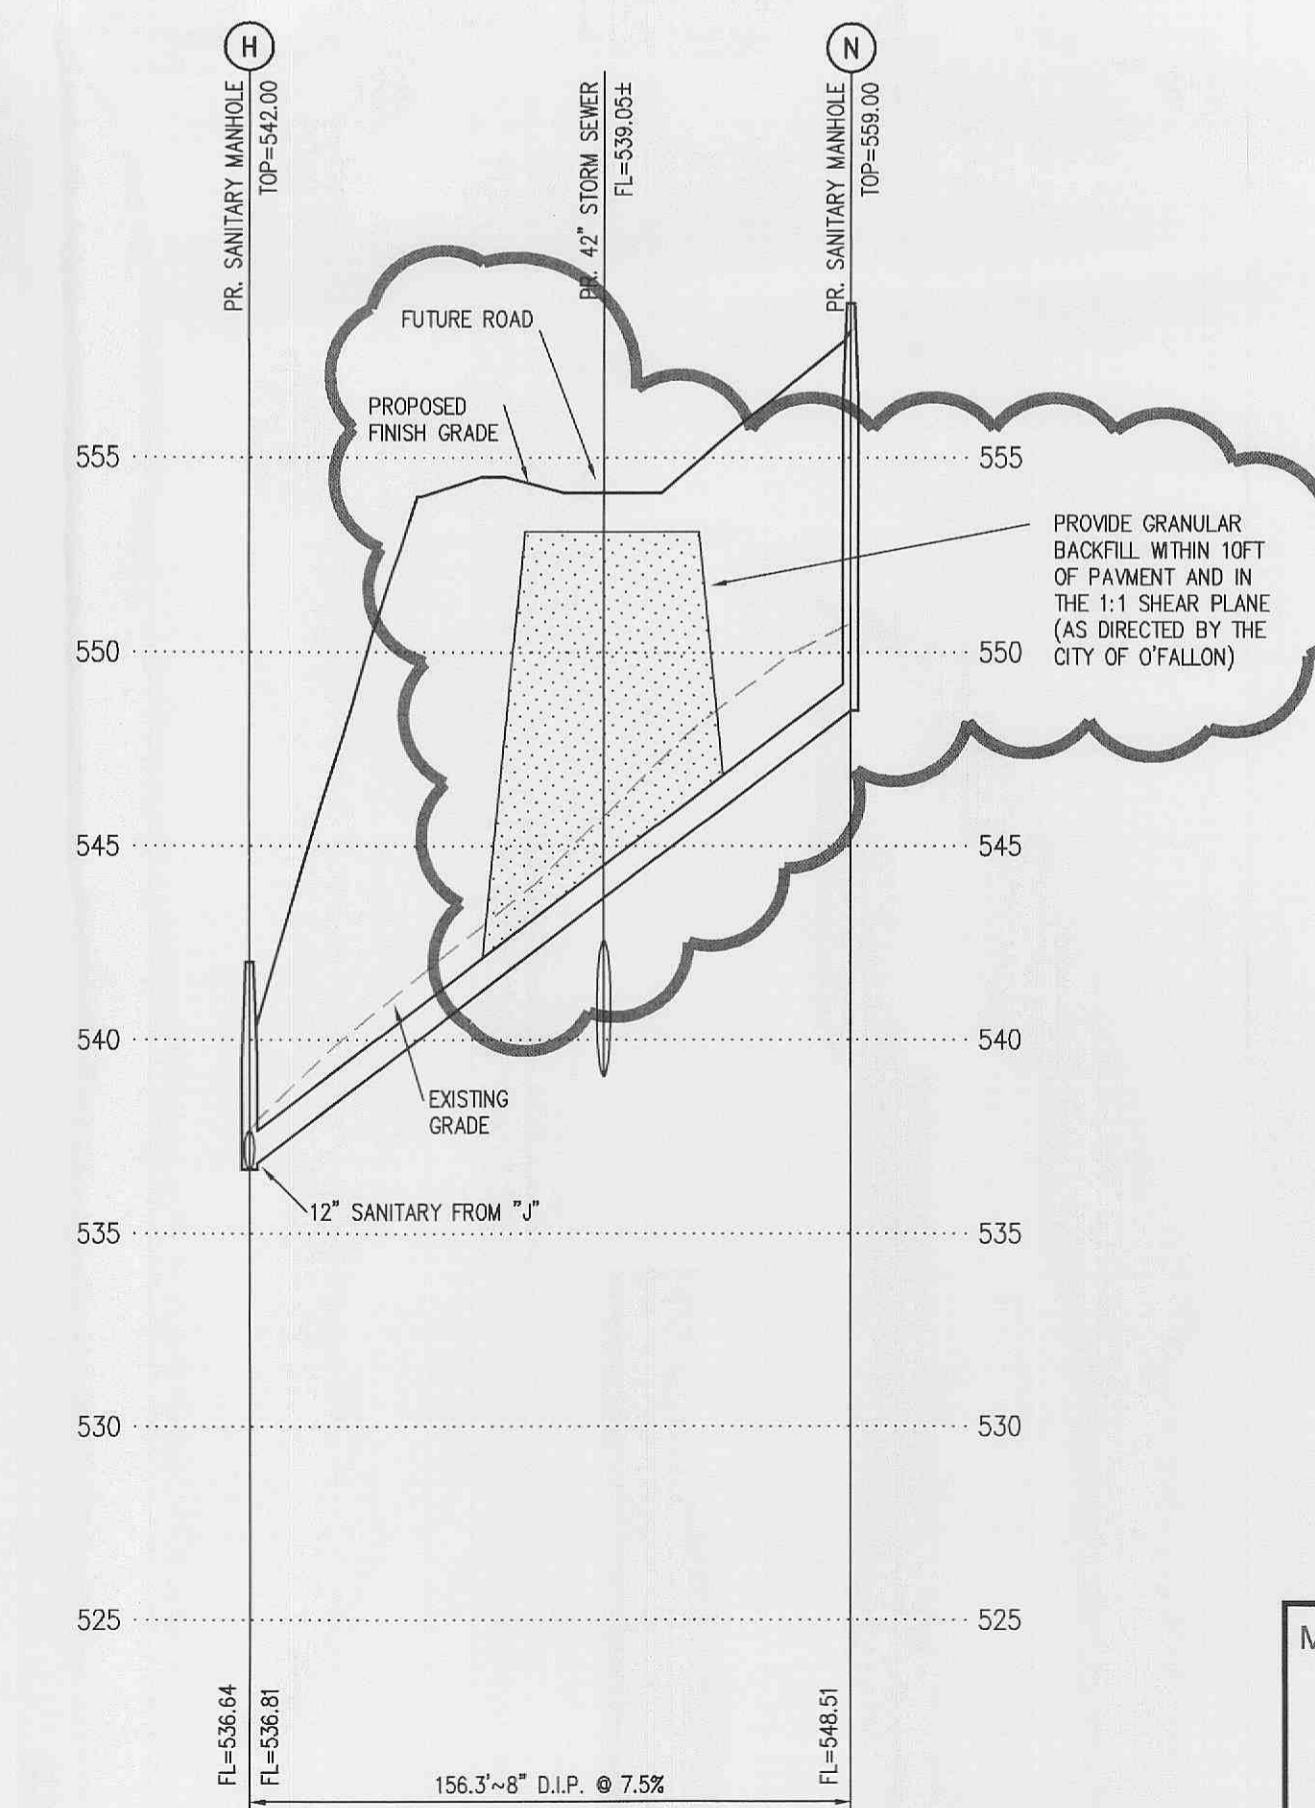

NOTE:
ALL SANITARY SEWER MANHOLES SHALL BE 48"
INSIDE DIAMETER WITH LOCK-TYPE, WATER-TIGHT LID.

LINETYPE LEGEND

- EXISTING GRADE.....
- PROPOSED GRADE.....
- ESTIMATED ROCK GRADE.....
- HYDRAULIC GRADE.....
- PROPOSED PAVEMENT.....
- GRANULAR BACKFILL.....
- COMPACTED FILL.....

- 5 - 03/02/05 REVISED PER CITY & COORDINATING COMMENTS
- 4 - 02/02/05 REVISED PER CITY, DUCKET CREEK AND MDDOT COMMENTS
- 3 - 12/08/04 REVISED SANITARY SEWER ROUTE
- 2 - 12/01/04 REVISED PER FIRE DISTRICT, SEWER DISTRICT AND CITY COMMENTS
- 1 - 11/22/04 REVISED PER COORDINATION ISSUES

PROGRESS WEST HEALTHCARE CENTER - UTILITY PACKAGE

SANITARY SEWER PROFILES

STOCK & ASSOCIATES
Consulting Engineers, Inc.

257 Chesterfield Business Parkway
St. Louis, MO 63005
PH. (636) 530-9100
FAX (636) 530-9130
e-mail: general@stockassoc.com
Web: www.stockassoc.com

P & Z FILE NUMBER 99104.09.03
March 02, 2005
STATE OF MISSOURI
REGISTERED PROFESSIONAL ENGINEER
GEORGE MICHAEL STOCK
NUMBER E-25116

DRAWN BY:	DATE:	CHECKED BY:	DATE:	JOB NUMBER:	SHEET:
J.E.F.	10/21/04	G.M.S.	10/21/04	204-3224	C10 of 22

C:\DWG\2005\204-3224\1-P&Z\UTILITY PACKAGE\C10-Sanitary Profile.dwg, 3/2/2005 10:28:45 AM, 107 8654x3