


STORM SEWER PROFILE
SCALE: 1"=50' (H) 1"=5' (V)

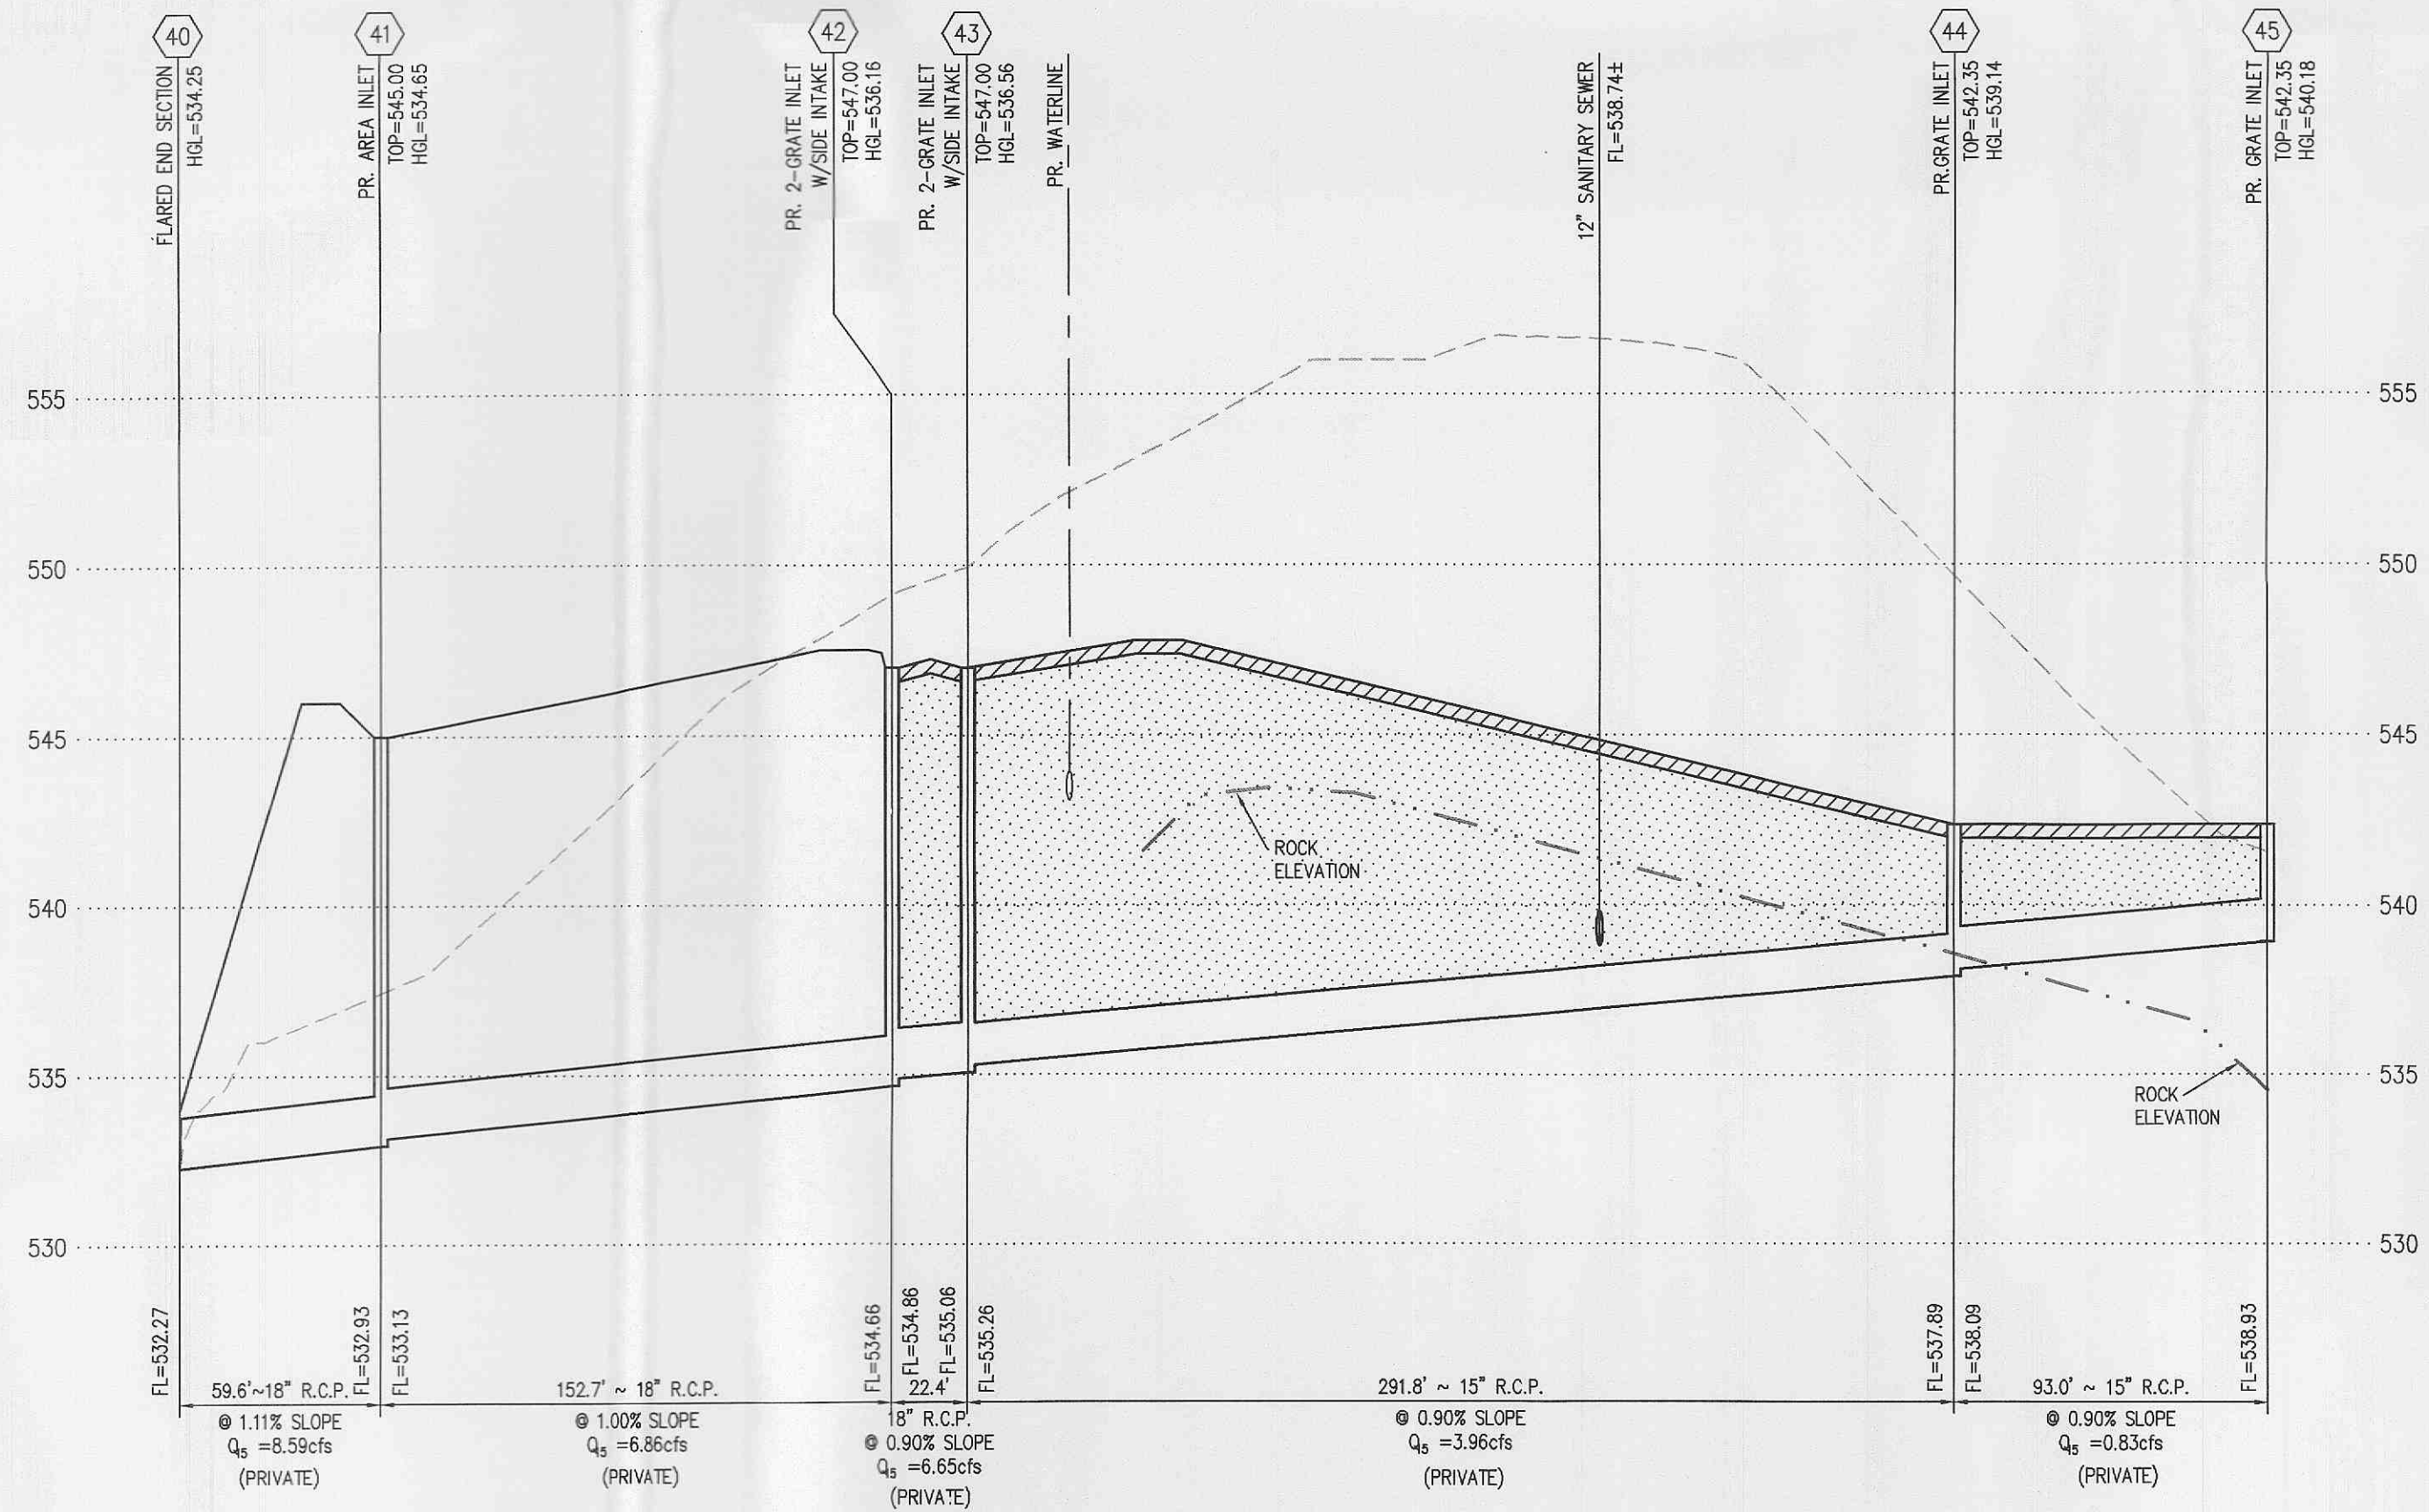

STORM SEWER PROFILE
SCALE: 1"=50' (H) 1"=5' (V)

LINETYPE LEGEND


- EXISTING GRADE.....
- PROPOSED GRADE.....
- ESTIMATED ROCK GRADE.....
- HYDRAULIC GRADE.....
- PROPOSED PAVEMENT.....
- GRANULAR BACKFILL.....
- COMPACTED FILL.....

- 5 - 03/02/05 REVISED PER CITY & COORDINATING COMMENTS
- 4 - 02/02/05 REVISED PER CITY, DUCKET CREEK AND MOOD COMMENTS
- 3 - 12/08/04 REVISED SANITARY SEWER ROUTE
- 2 - 12/01/04 REVISED PER FIRE DISTRICT, SEWER DISTRICT AND CITY COMMENTS
- 1 - 11/22/04 REVISED PER COORDINATION ISSUES

PROGRESS WEST HEALTHCARE CENTER - UTILITY PACKAGE
STORM SEWER PROFILES

P & Z FILE NUMBER 99104.09.03

March 02, 2005

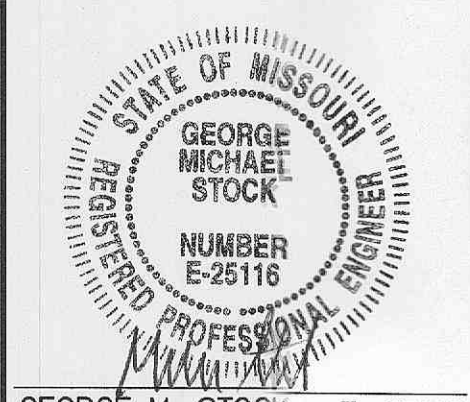

Stock & Associates
Consulting Engineers, Inc.

257 Chesterfield Business Parkway
St. Louis, MO 63005
PH. (636) 530-9100
FAX (636) 530-9130
e-mail: general@stockassoc.com
Web: www.stockassoc.com

C:\DATA\2005\20050415\Plan\UTILITY PACKAGE\GIS Storm Profile.dwg, 3/2/2005 10:18:47 AM, 47.659443