


MAIN ENTRANCE WARPING DETAIL

SCALE: 1"=20'

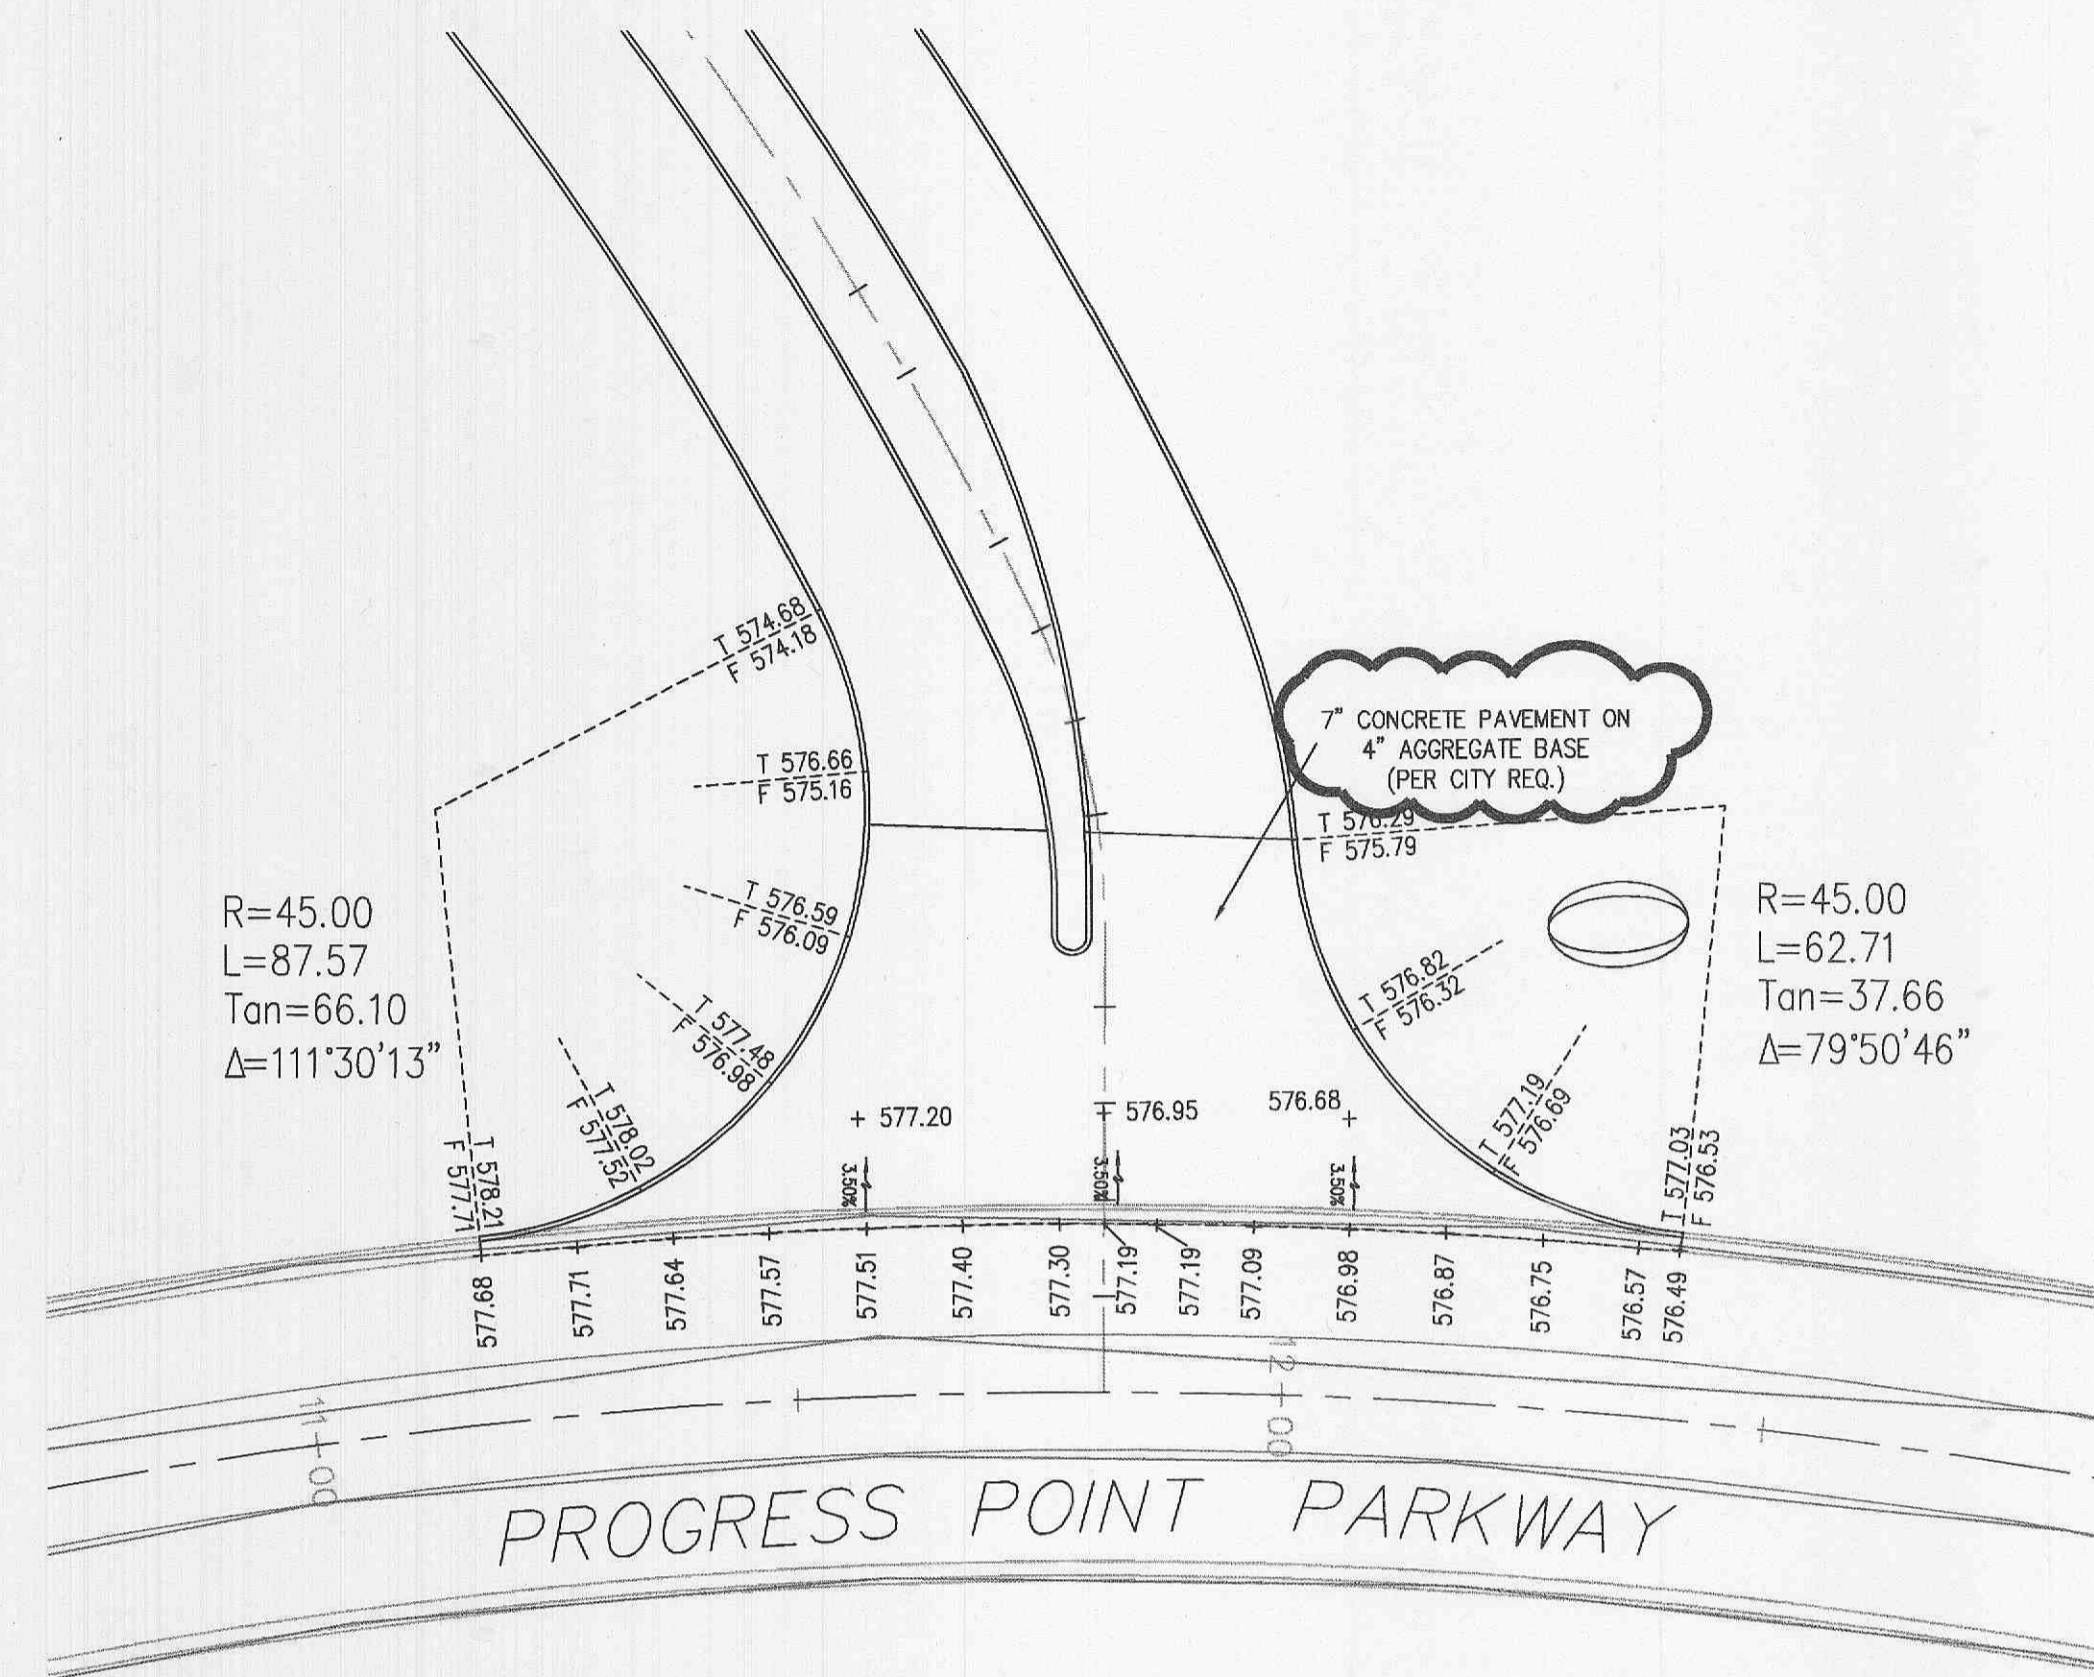


EMERGENCY ENTRANCE WARPING DETAIL

SCALE: 1"=20'

- 2 REVISIONS 7/29/05 PER CITY OF O'FALLON COMMENT LETTER
6/16/05 BID PACKAGE #6
6/6/05 BUILDING PERMIT APPLICATION SET
- 1 REVISIONS 5/18/05 PER CITY OF O'FALLON COMMENT LETTER

PROGRESS WEST
ENTRANCE WARPING DETAILS

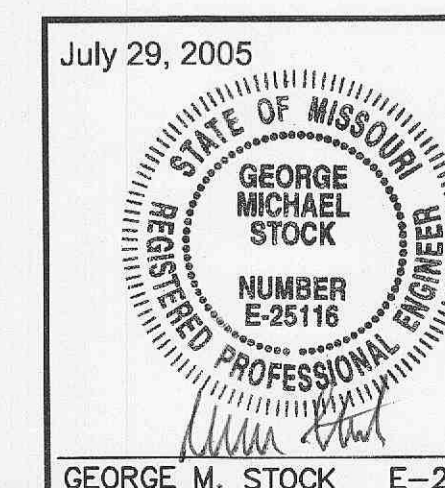

STOCK & ASSOCIATES
Consulting Engineers, Inc.

257 Chesterfield Business Parkway
St. Louis, MO 63005
PH. (636) 530-9100
FAX (636) 530-9130
e-mail: general@stockassoc.com
Web: www.stockassoc.com

DATE: 05.09.05	CHECKED BY: G.M.S.	DATE: 05.09.05	JOB NUMBER: 204-3224	SHEET: C14.1 of 36
----------------	--------------------	----------------	----------------------	--------------------