


Langton Associates
 Architecture
 Interior Design
 Planning
 518 South Hanley
 St. Louis, MO 63105
 314.721.6667
 314.721.6668 Fax
 STRUCTURAL ENGINEER
 Larson Engineering
 5757 Phantom Dr. Suite 200
 St. Louis, Missouri 63042
 314-731-4710
 314-731-4712-Fax
 lprues@larsonmo.com
 CIVIL ENGINEER
 Cole & Associates
 10777 Sunset Office Dr. Suite 10
 St. Louis, Missouri 63127
 314-984-9887
 314-984-0887 Fax
 colcengr@primary.net


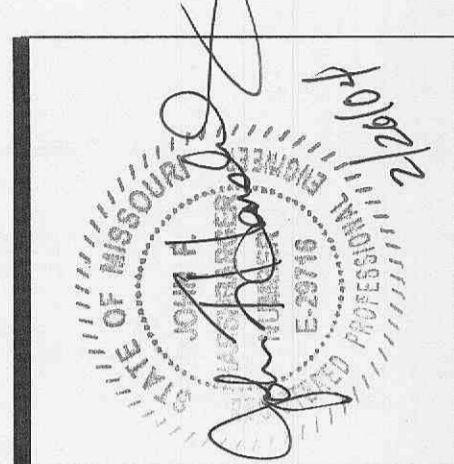


Pulaski Bank
 ADAPTIVE REUSE for NEW BANK FACILITY
 1700 O'FALLON ROAD, O'FALLON, MO. 63366
SEWER PROFILE & DETAIL SHEET



REVISIONS
△ 28 JANUARY 2004 FIELD COORDINATION
DATE
28 JANUARY 2004
SHEET NO.
C-5
JOB NO. P02010-A
DRAWN
CHECKED

THE PROFESSIONAL, WHOSE SIGNATURE AND PERSONAL SEAL APPEAR HEREON, ASSUMES RESPONSIBILITY ONLY FOR WHAT APPEARS ON THIS PAGE, AND DISCLAIMS (PURSUANT TO SECTION 327.411 RSMo) ANY RESPONSIBILITY FOR ALL OTHER PLANS, SPECIFICATIONS, ESTIMATES, REPORTS, OR OTHER DOCUMENTS OR INSTRUMENTS NOT SEALED BY THE UNDERSIGNED PROFESSIONAL RELATING TO, OR INTENDED TO BE USED FOR ANY PART OR PARTS OF THE PROJECT TO WHICH THIS PAGE REFERS.

ISSUED FOR CONSTRUCTION

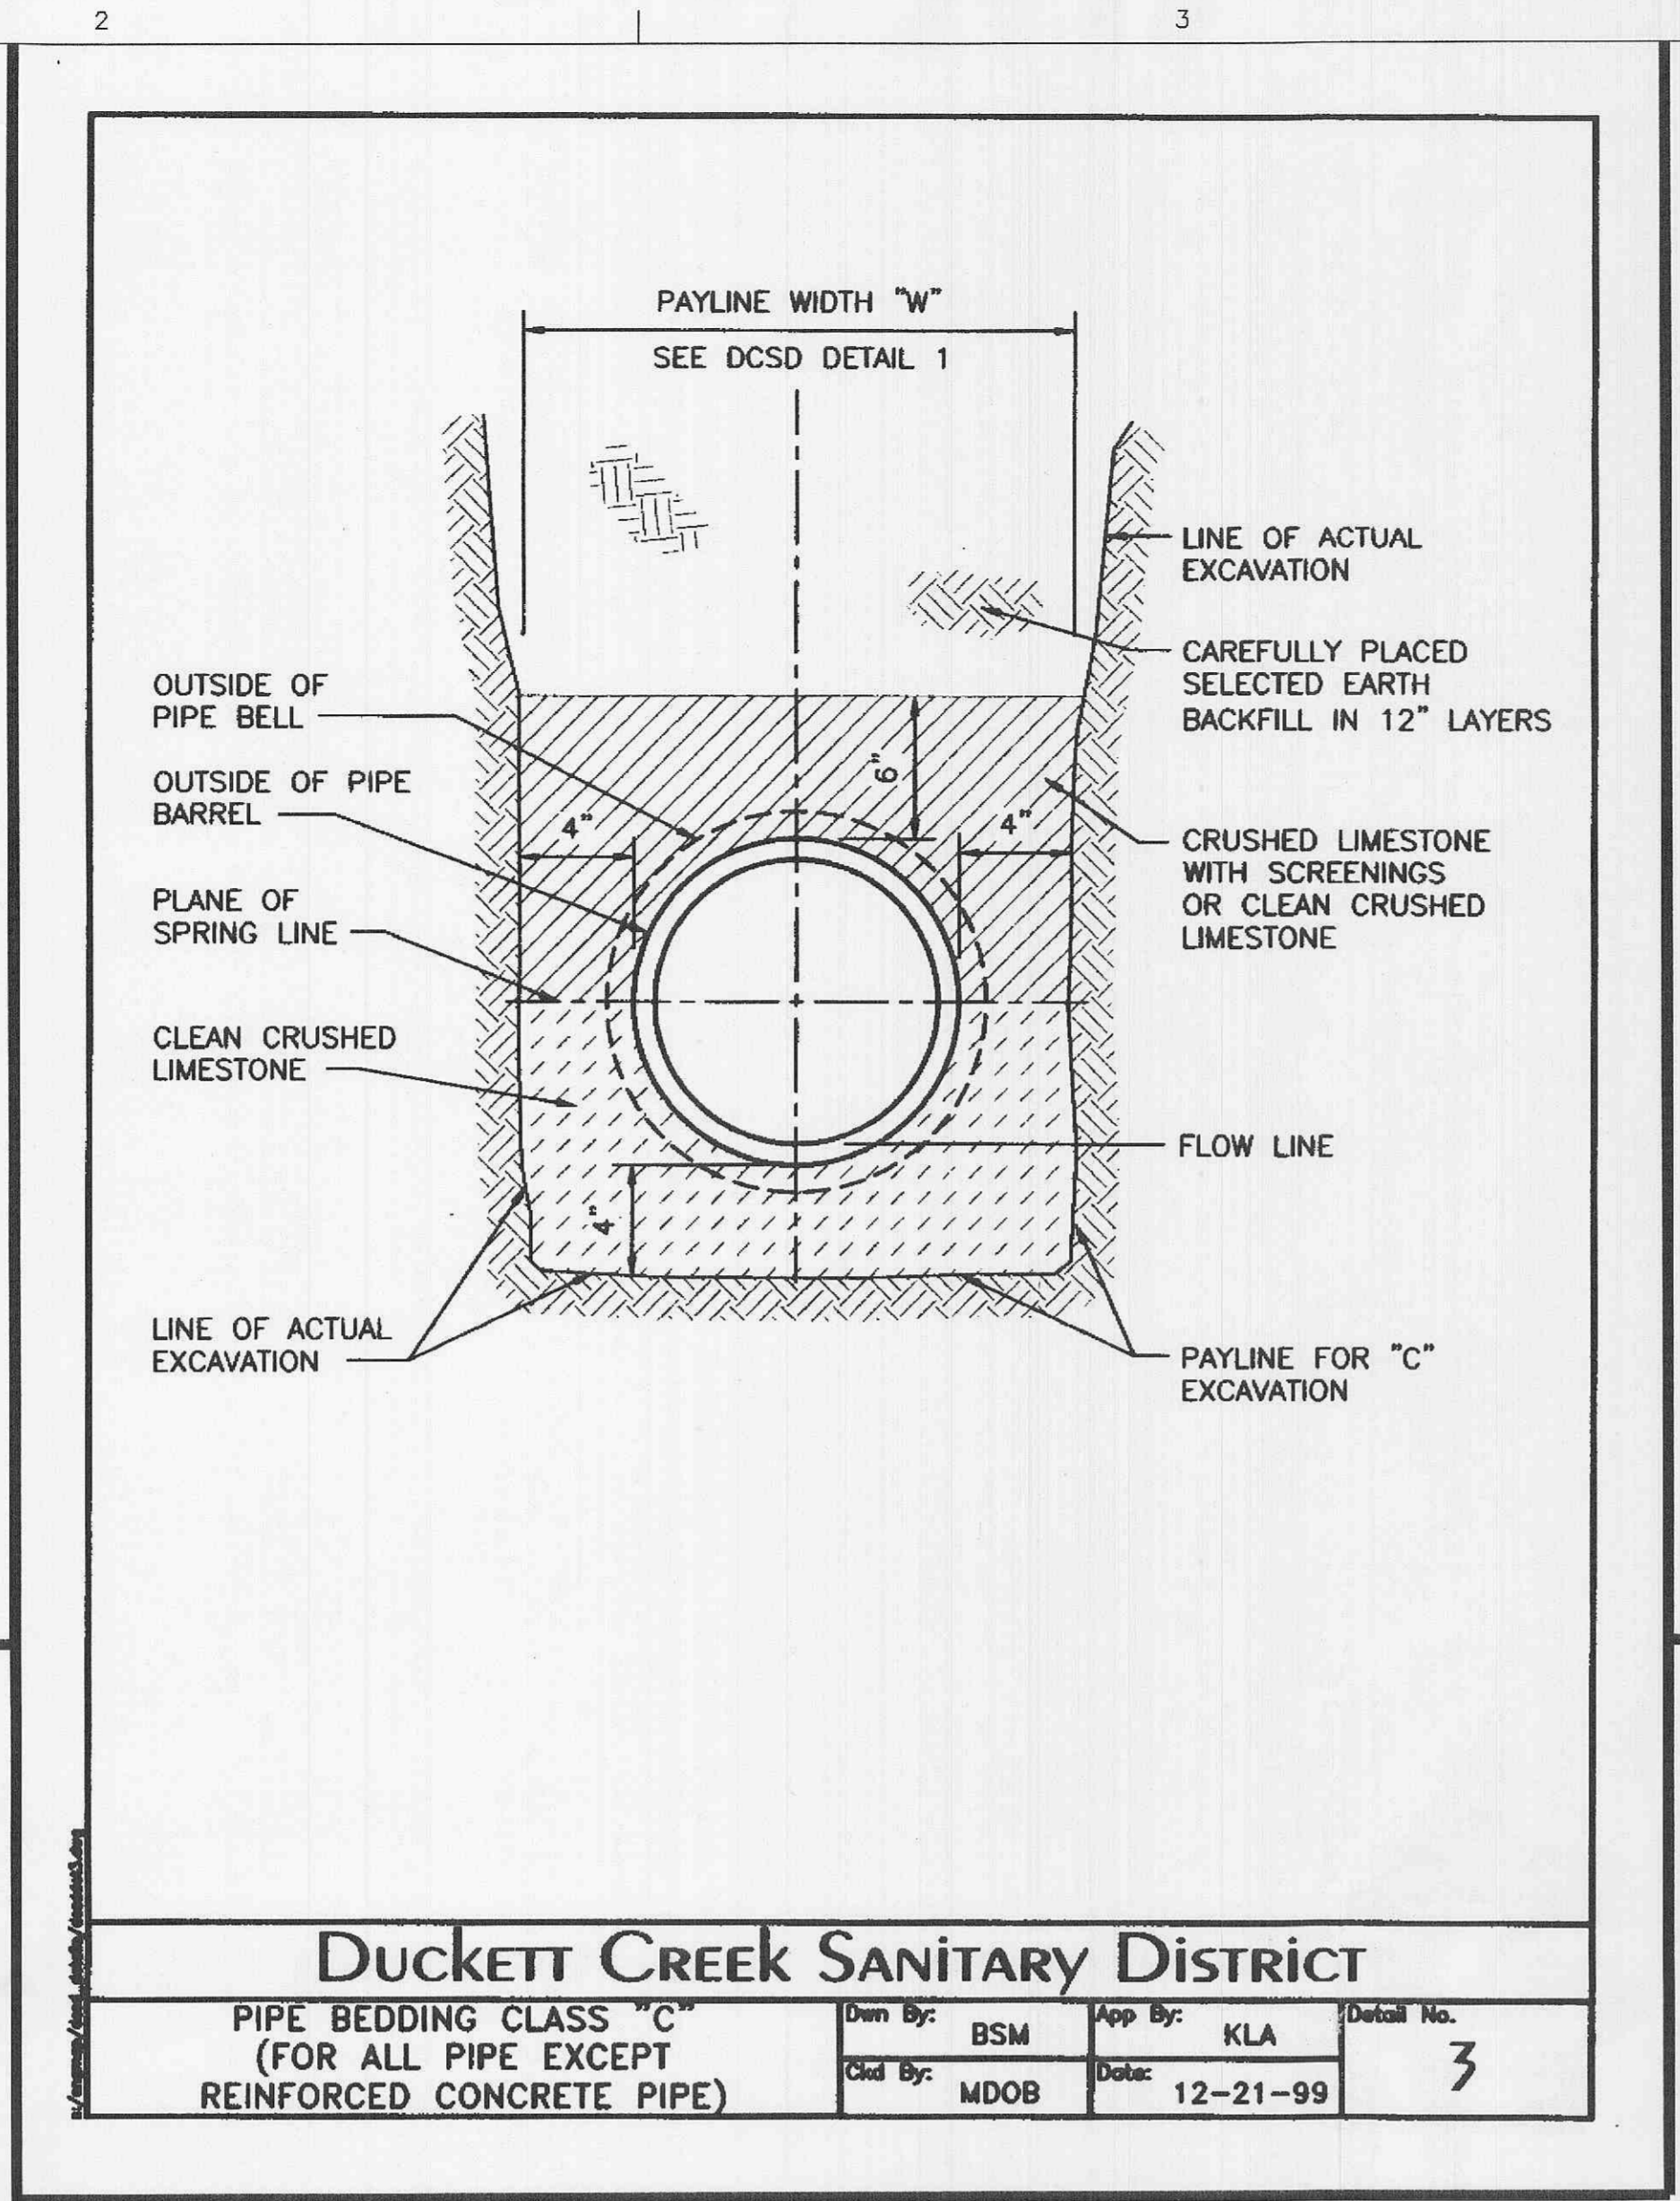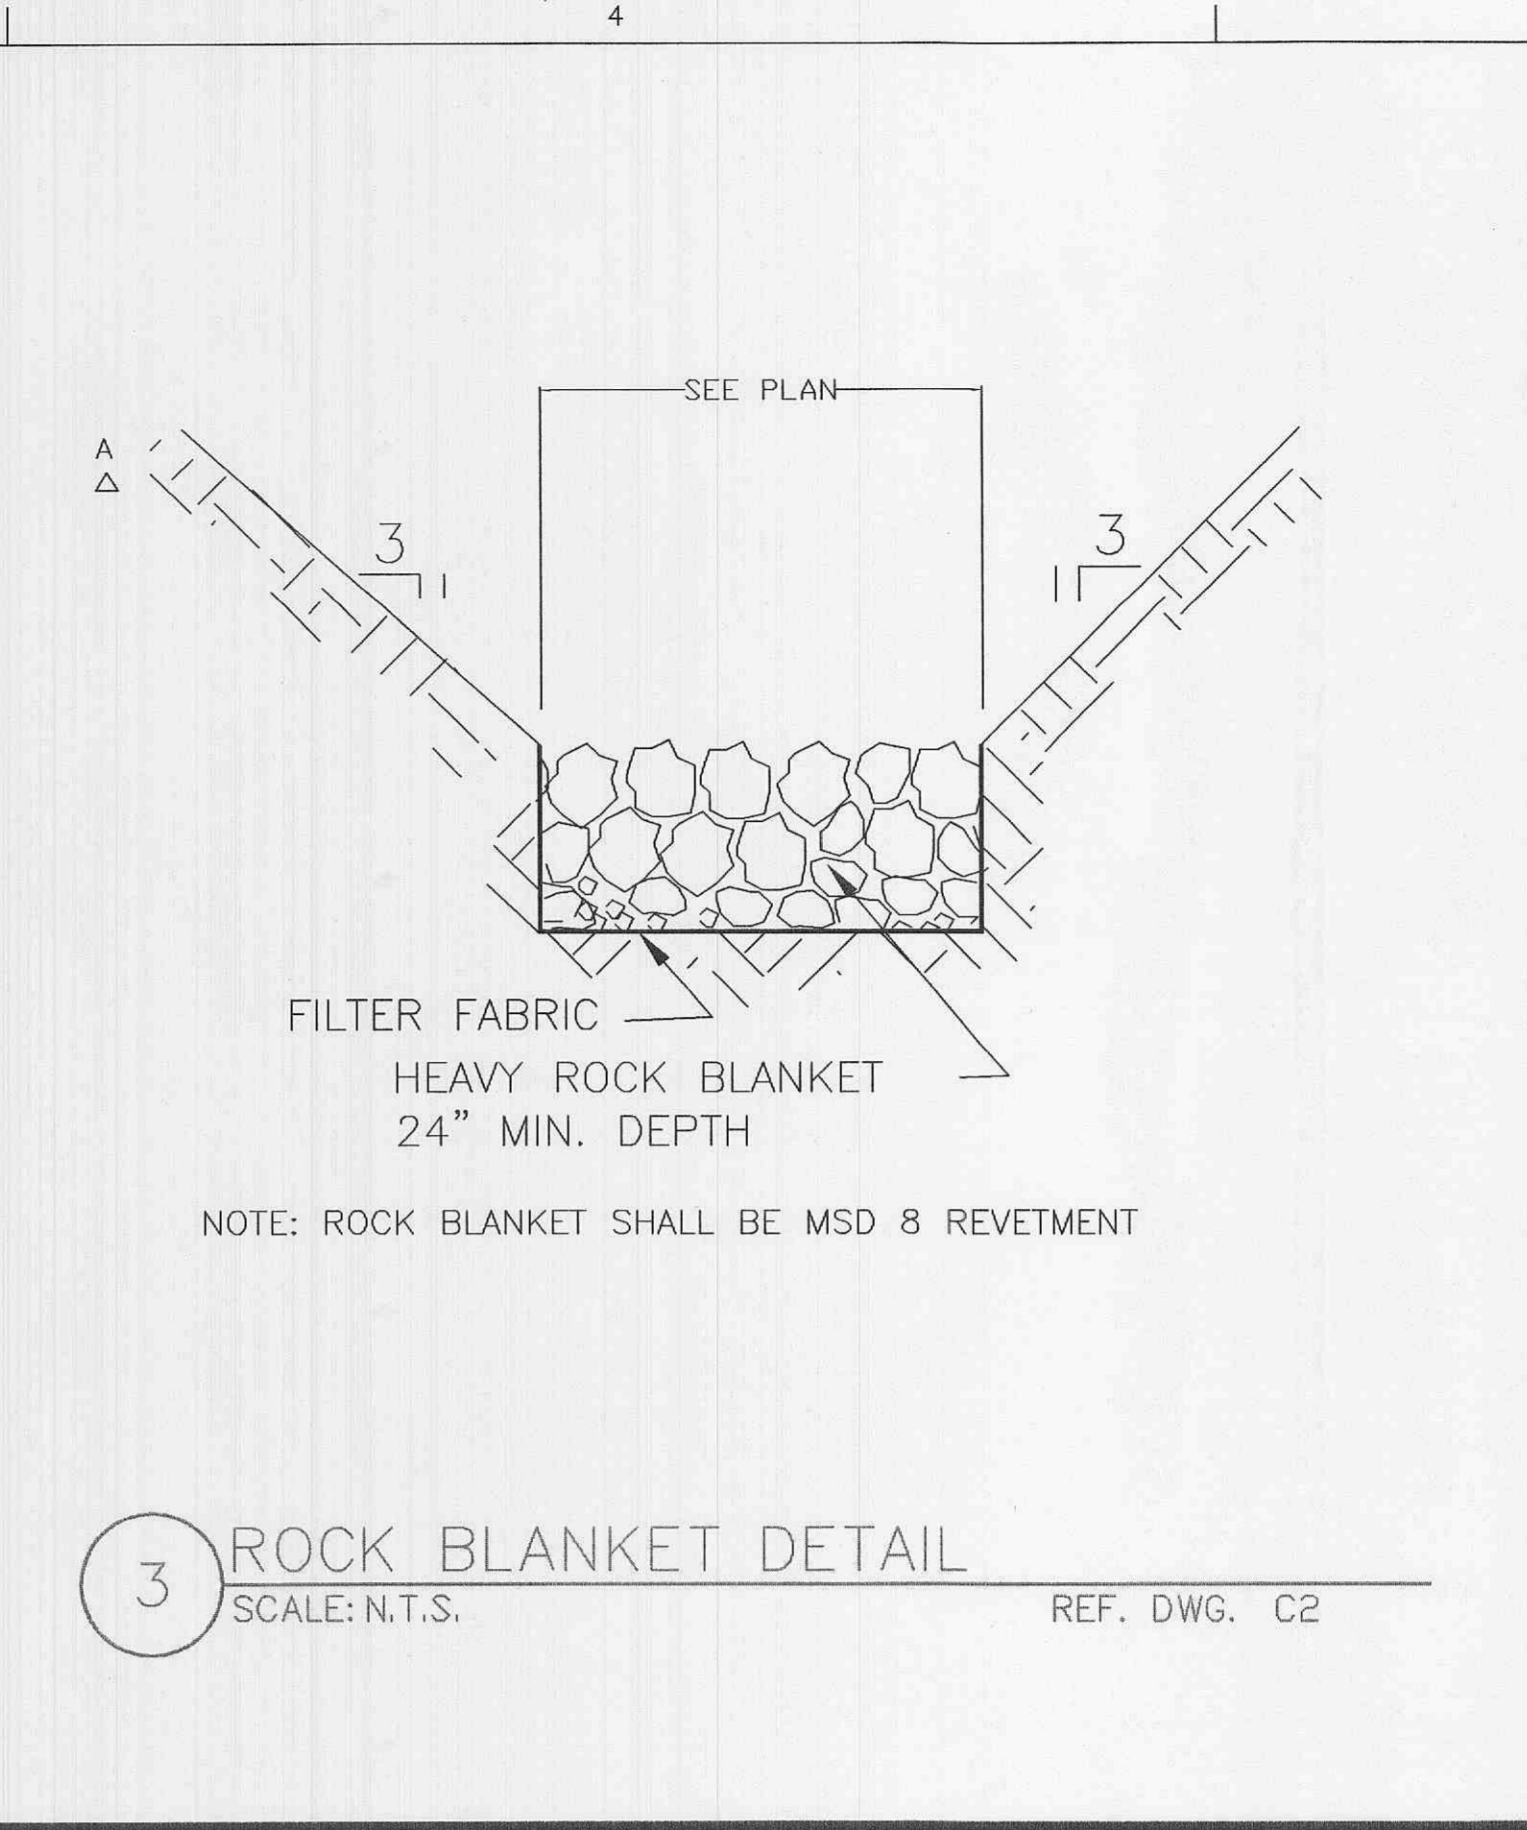

DUCKETT CREEK SANITARY DISTRICT			
PIPE BEDDING CLASS "C" (FOR ALL PIPE EXCEPT REINFORCED CONCRETE PIPE)			
Drawn By:	BSM	App. By:	KLA
Checked By:	MDOB	Date:	12-21-99
			Detail No. 3

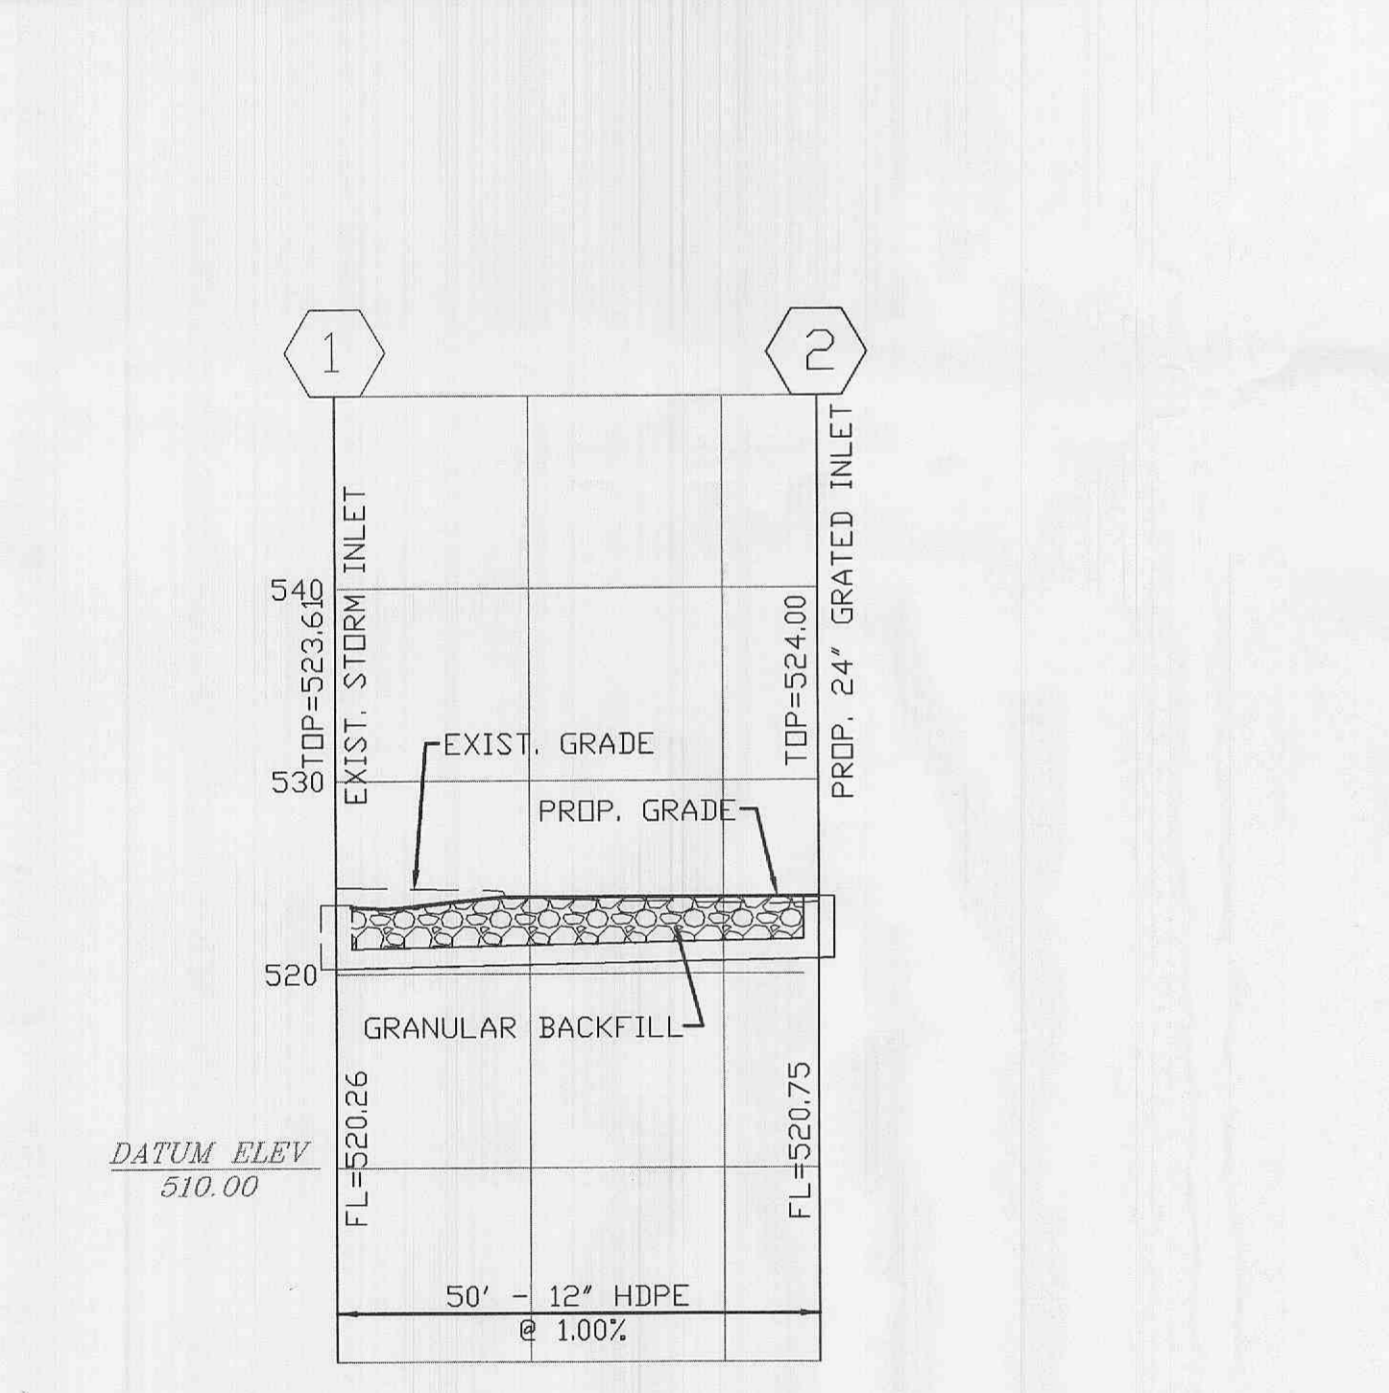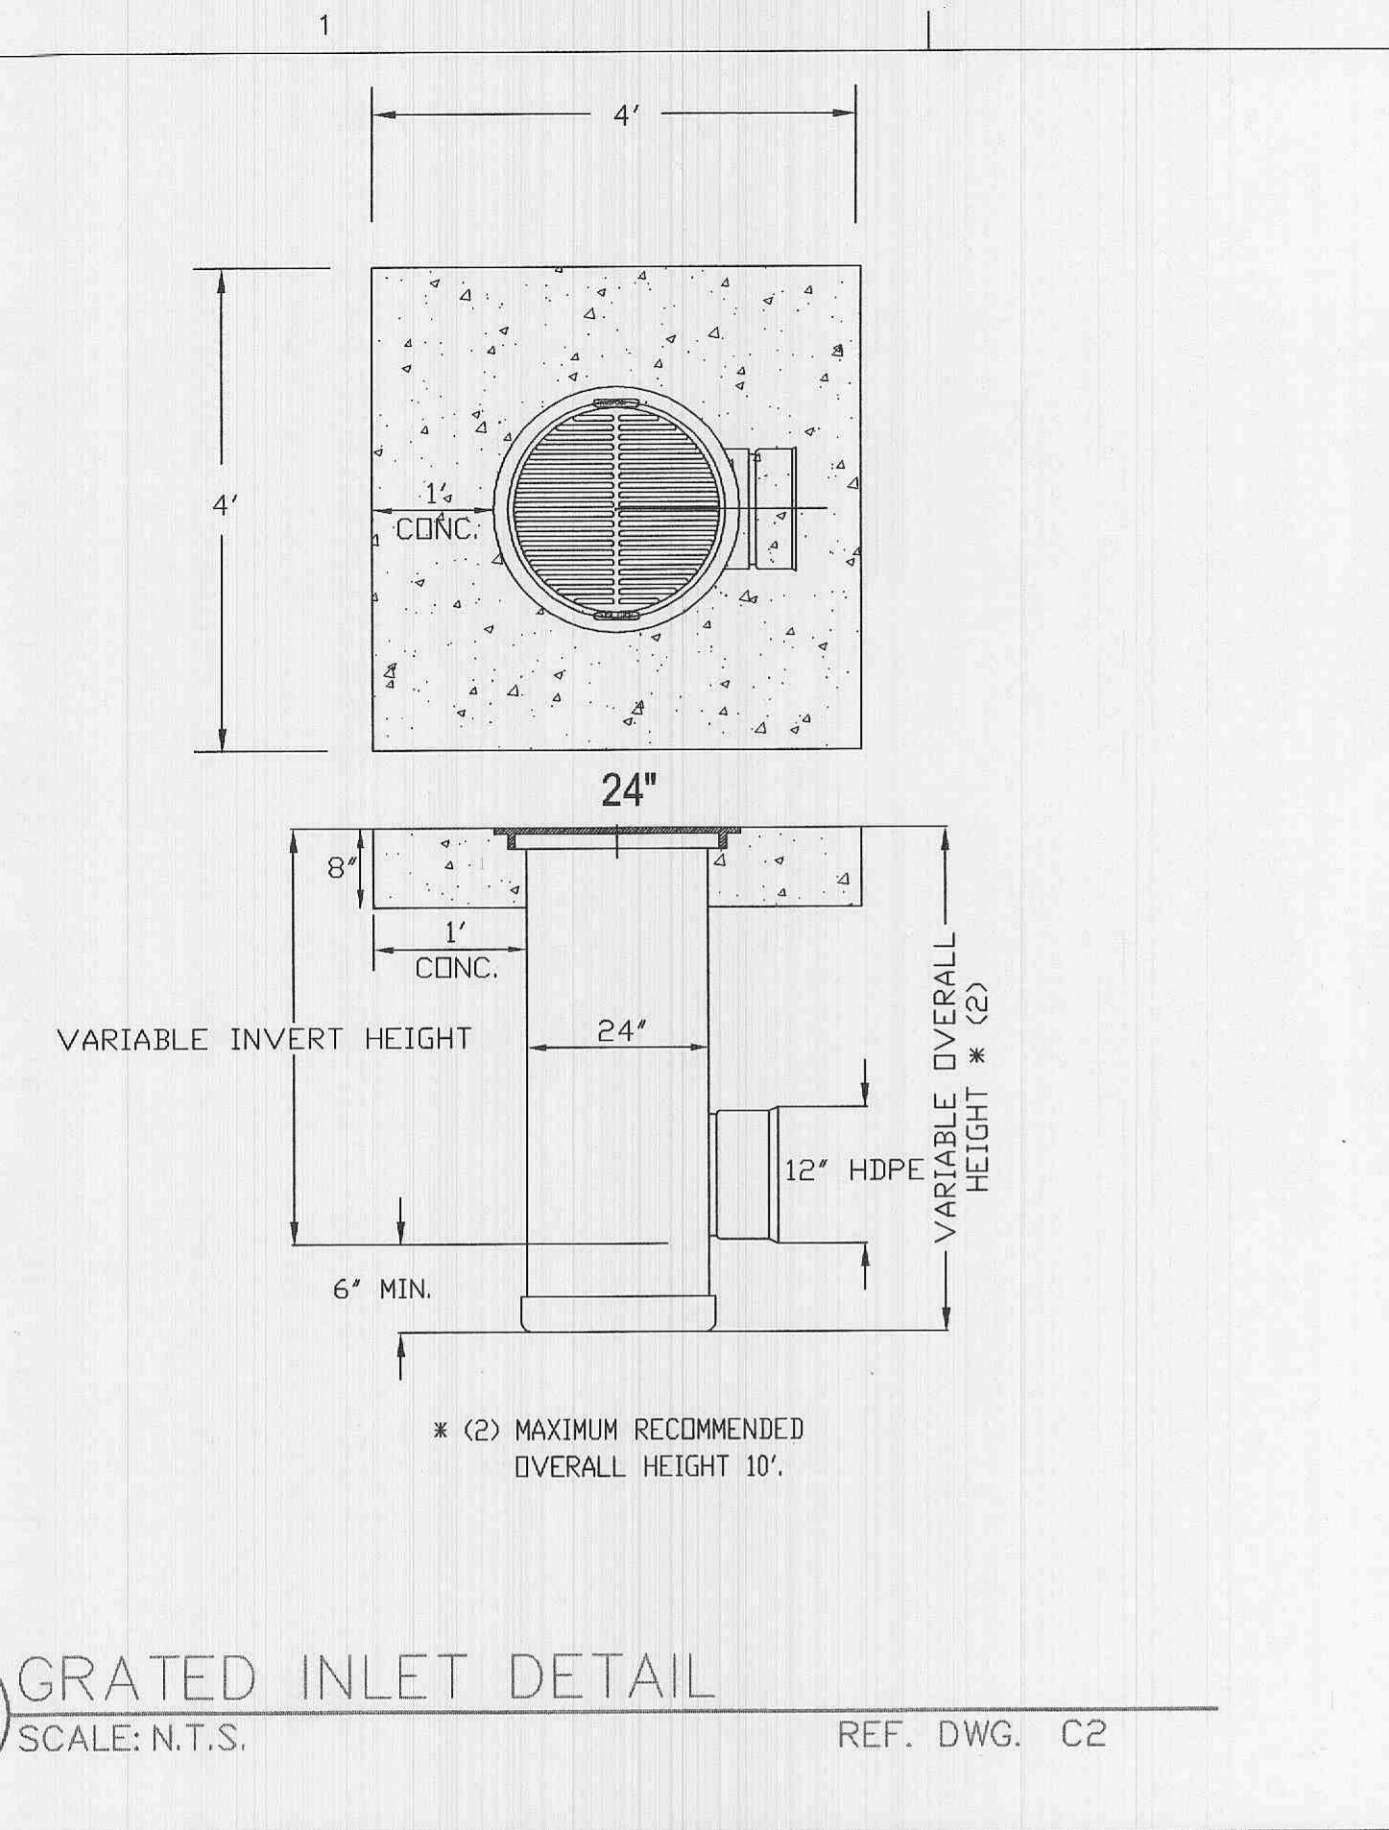

STORM SEWER PROFILE 1-2
 SCALE 1" = 20' HORIZ.
 1" = 10' VERT.