




FILE LOCATION: K:\141029 - QuikTrip #0643 Mexico and Highway K\Civil\06-0643 DETAILS MISC. SITE.dwg TAB NAME: SITE DETAIL SHEET 2 USER: rchryer SAVED: 10/14/2015 6:50 AM PLOTTED: 12/16/2015 8:12 AM

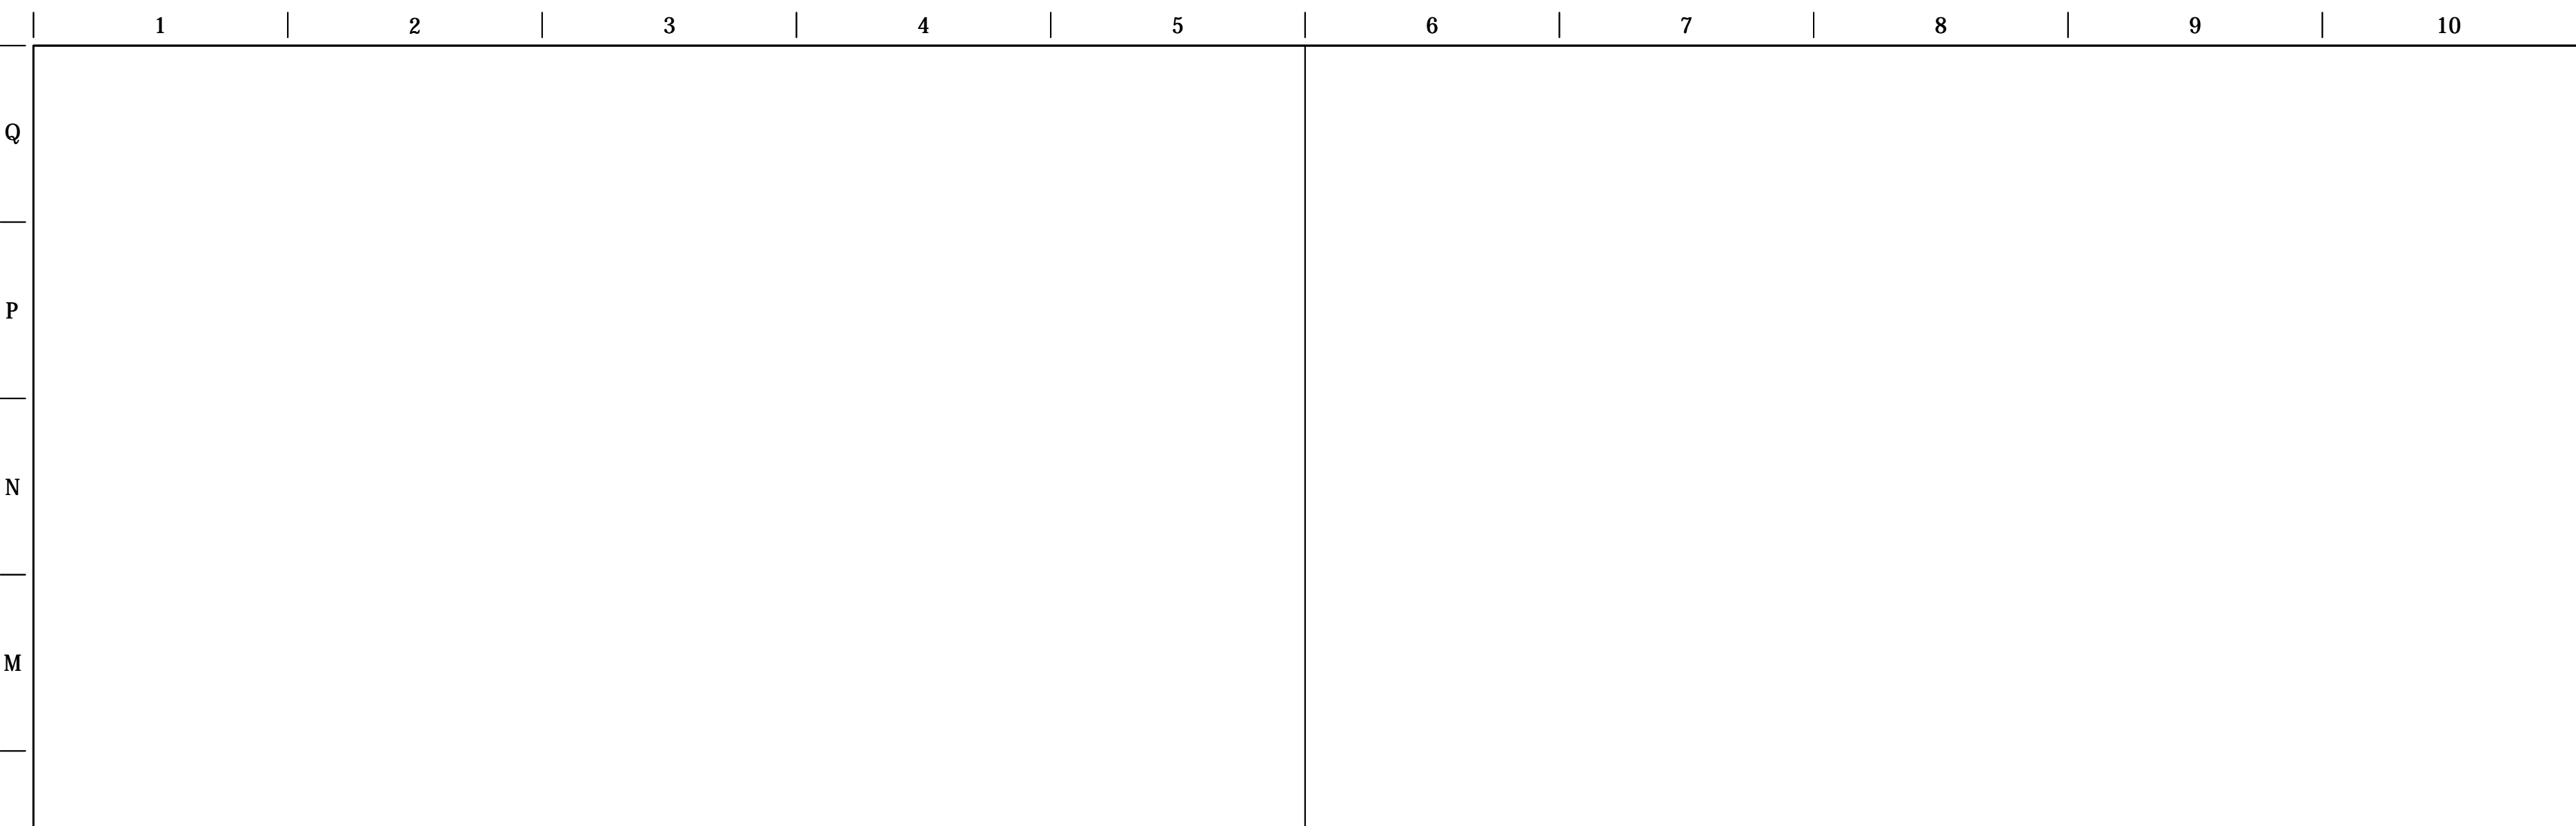


| | | | |
|-----------|----------|-----------|----------|
| L1 | NOT USED | L6 | NOT USED |
| NTS | SN: | NTS | SN: |

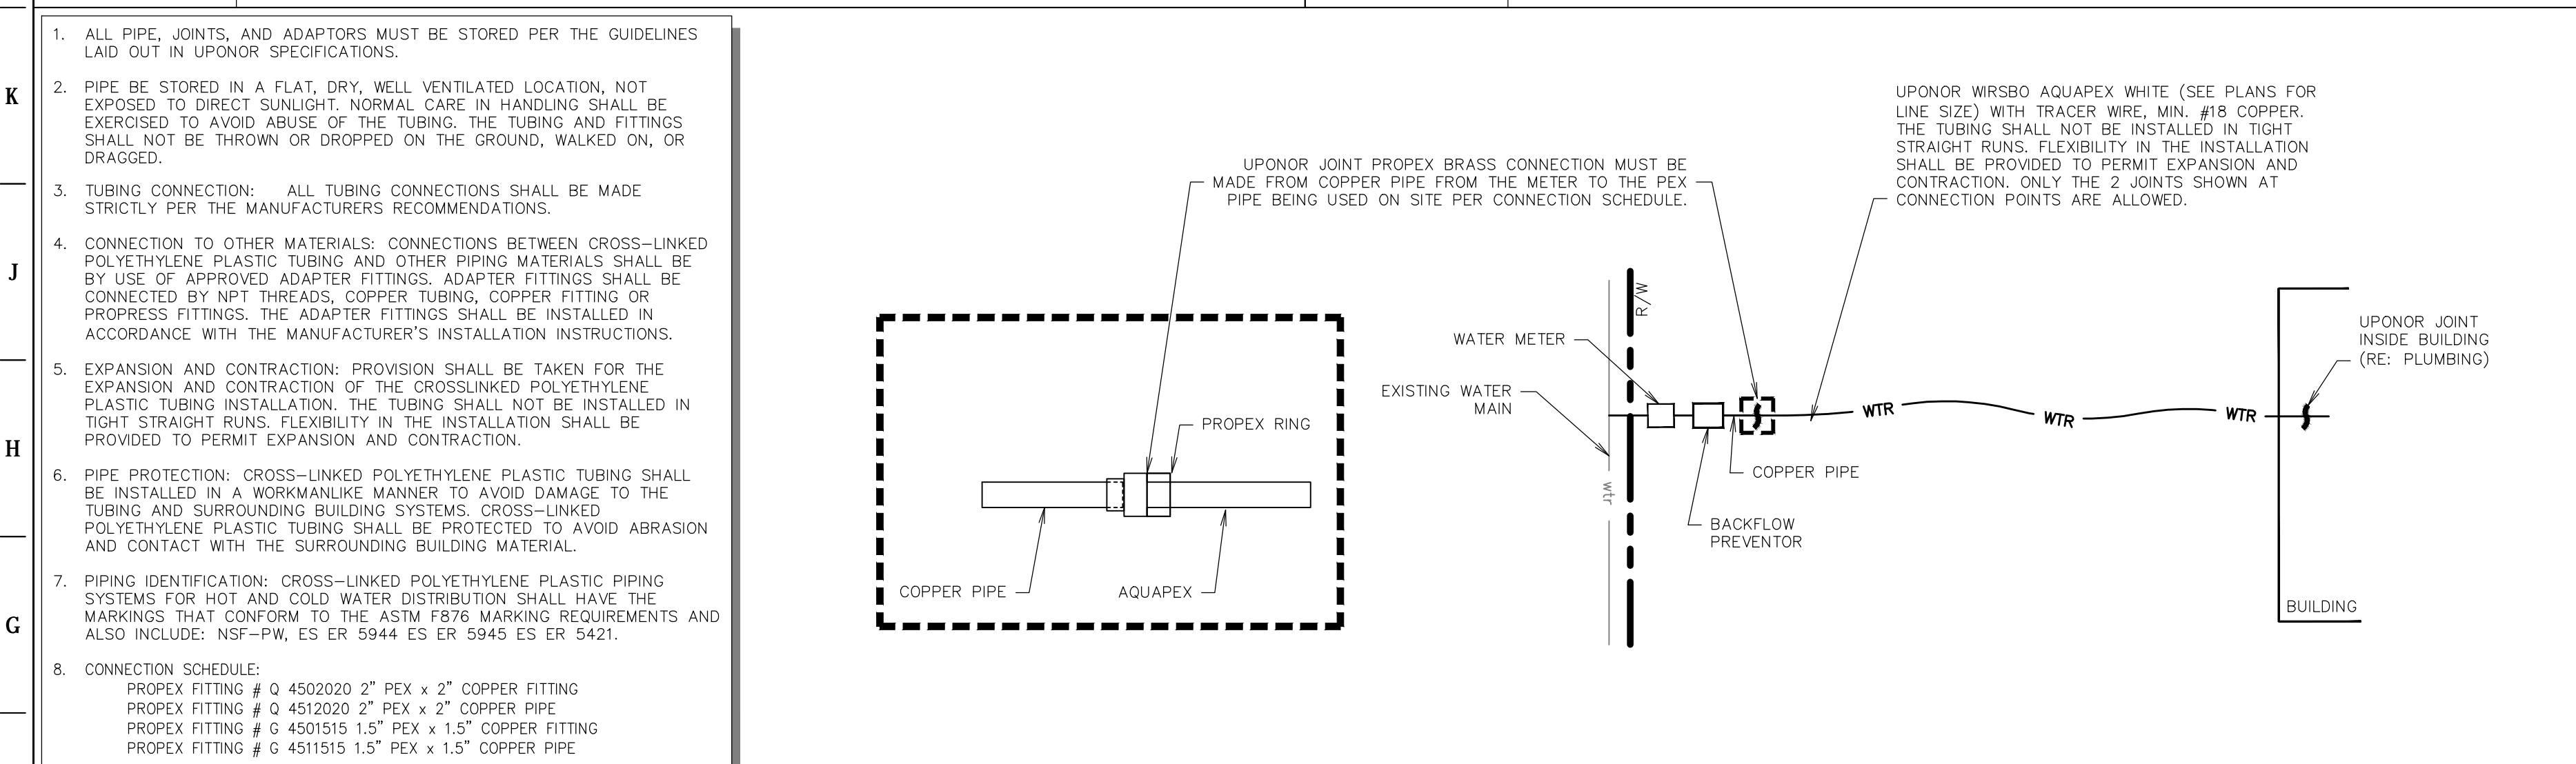

| | |
|-----------|---|
| F1 | PEX DETAIL - WATER METER & BFP @ STREET |
| NTS | SN: S0023A001 |

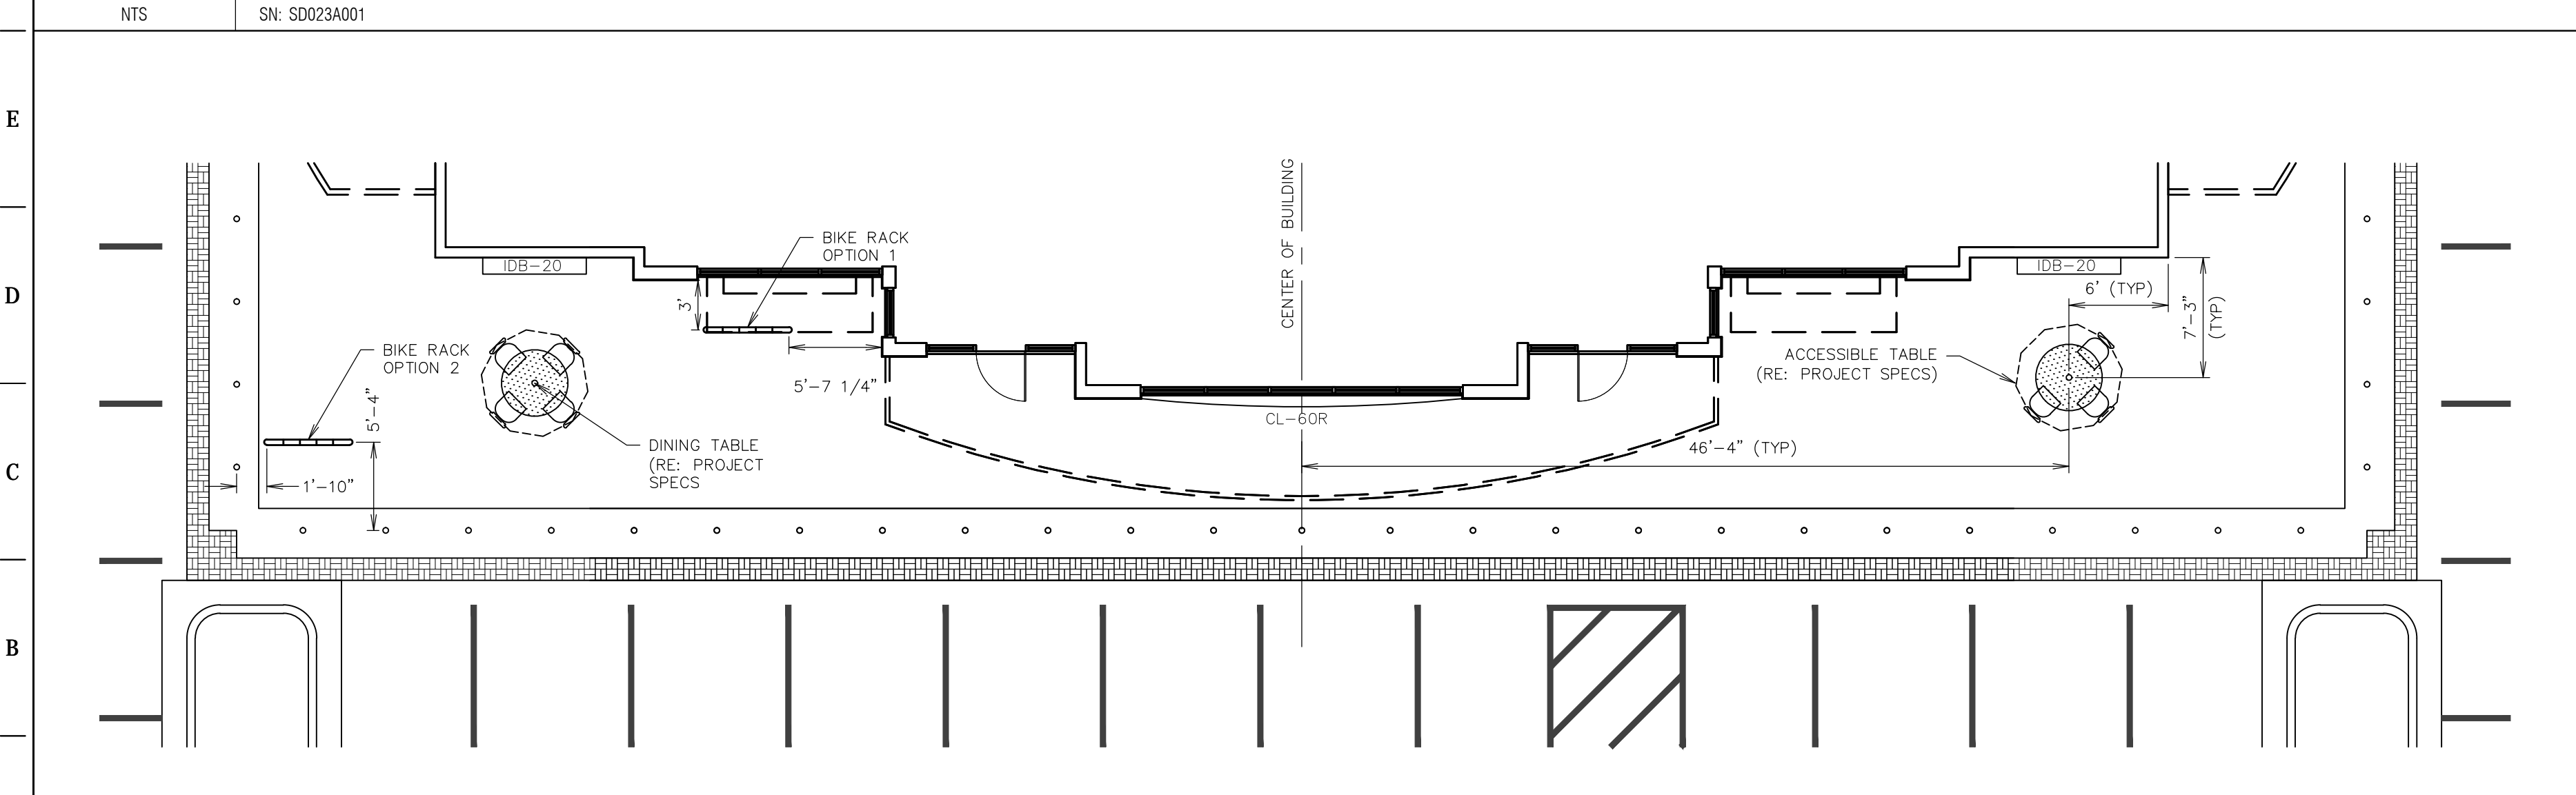

| | |
|-----------|---------------------------------------|
| A1 | OUTSIDE TABLE AND BIKE RACK PLACEMENT |
| NTS | SN: S0024A004 |

 

| | |
|------------|----------|
| L11 | NOT USED |
| NTS | SN: |


616.8-3 (TA-3) Shoulder Work on Two-Lane Highways with Edgelines - MT

| SPREAD | LENGTH | DEPTH | WIDTH | DEPTH | WIDTH | DEPTH | WIDTH |
|--------|--------|-------|-------|-------|-------|-------|-------|
| 0-20 | 200 | 18 | 18 | 18 | 18 | 18 | 18 |
| 20-40 | 200 | 18 | 18 | 18 | 18 | 18 | 18 |
| 40-60 | 200 | 18 | 18 | 18 | 18 | 18 | 18 |
| 60-80 | 200 | 18 | 18 | 18 | 18 | 18 | 18 |
| 80-100 | 200 | 18 | 18 | 18 | 18 | 18 | 18 |

616.4 Worker Safety Consideration

Workers should be trained in the safety of work areas involving the use of the traffic control system. 

| | |
|------------|-------------------------------|
| F11 | MODOT TYPICAL TRAFFIC CONTROL |
| NTS | SN: S0022A005 |

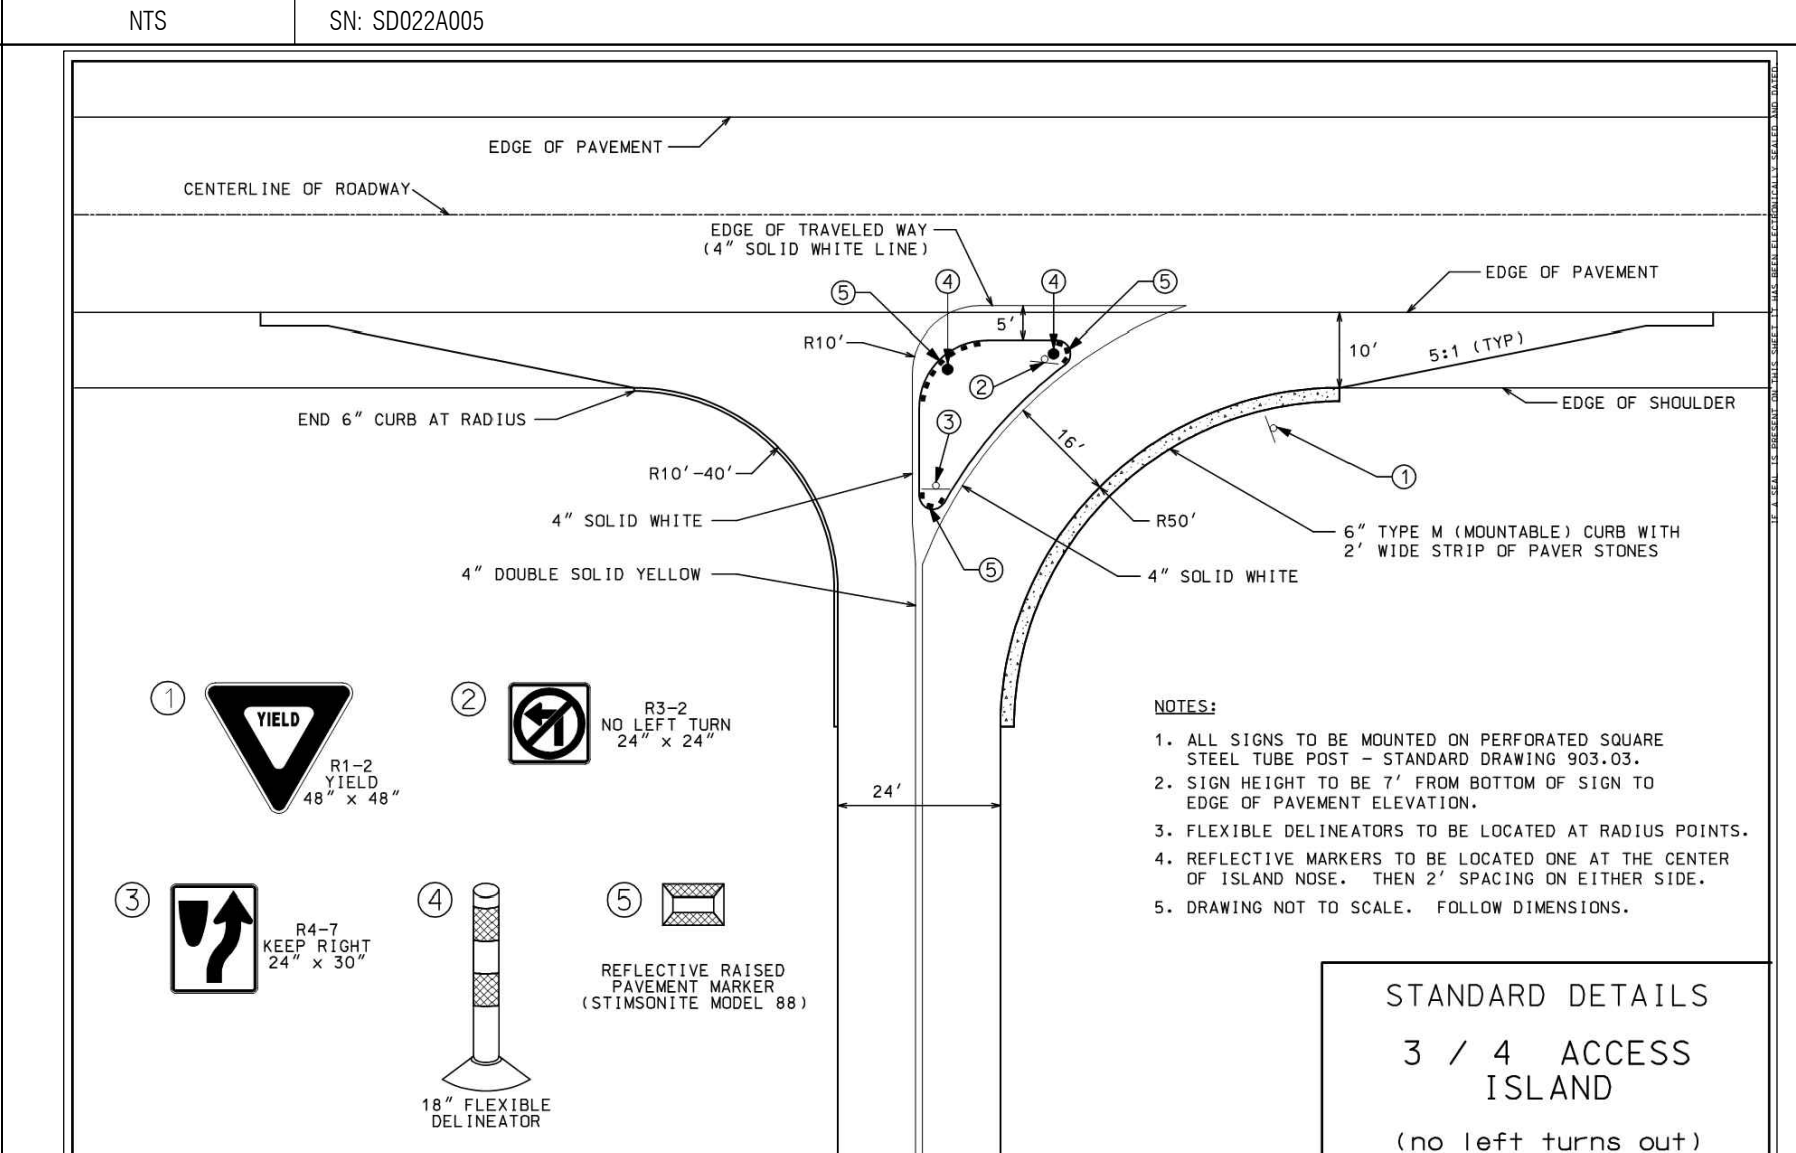


| | |
|------------|---------------------------------|
| A11 | MODOT 3/4 ACCESS (NO LEFTS OUT) |
| NTS | SN: S0022A005 |

PROJECT NO.: 141029
NAME: MICHAEL J. VELLOFF
LICENSE NUMBER: E-2000161862
DISCIPLINE: CIVIL
CORPORATION AUTHORITY NUMBER: 001194

THE SEAL OF MICHAEL J. VELLOFF ON THIS DRAWING APPLIES ONLY TO THE CIVIL SITE ENGINEERING SHOWN. IT DOES NOT APPLY, NOR IS ANY RESPONSIBILITY TAKEN FOR ENVIRONMENTAL, GEOTECHNICAL (INCLUDING BUT NOT LIMITED TO SLOPE STABILITY), STRUCTURAL, HVAC, PLUMBING, ELECTRICAL, FIRE PROTECTION, TRAFFIC ENGINEERING, SURVEYING (BOUNDARY AND TOPOGRAPHIC), OR ARCHITECTURAL (BUILDING OR LANDSCAPE).

QuikTrip No. 0643S
 8601 Mexico Road
 O'Fallon, Missouri 63366

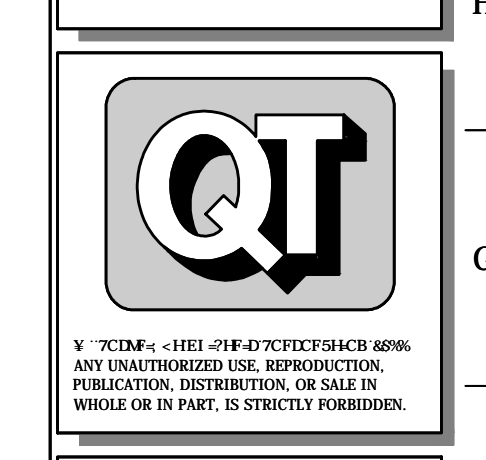

| |
|------------------|
| PROTOTYPE: P-83 |
| DIVISION: 06 |
| VERSION: 001 |
| DESIGNED BY: RKF |
| DRAWN BY: RKF |
| REVIEWED BY: MJV |

| REV | DATE | DESCRIPTION |
|-----|----------|------------------|
| 1 | 12-21-15 | CONSTRUCTION SET |

| | |
|----------------------|--------------------|
| SHEET TITLE: | MISC. SITE DETAILS |
| SHEET NUMBER: | C501 |

ORIGINAL ISSUE DATE: 07-24-15