




FILE LOCATION: K:\141029 - QuikTrip #0643 Mexico and Highway K\Civil\06-0643 DETAILS PAVING.DWG
 TAB NAME: Paving Detail Sheet 1
 USER: rkyfer
 SAVETIME: 11/15/2015 7:22 AM
 PLOTTED: 12/16/2015 8:13 AM

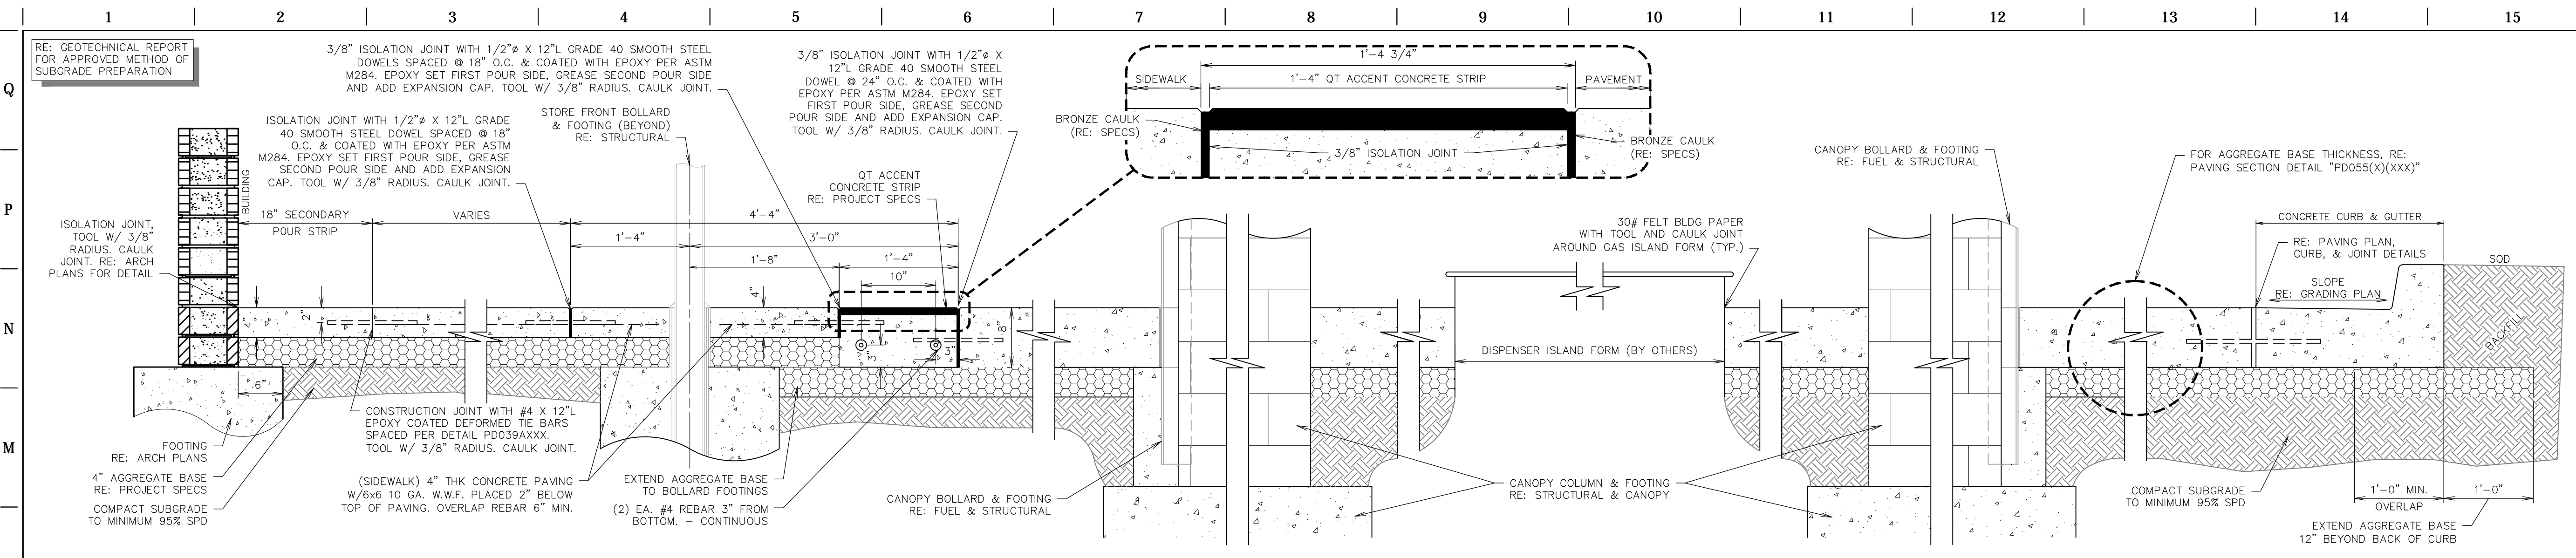


L1 PAVING SECTION THROUGH SITE W/ STORE FRONT BOLLARDS (GEN III)
 NTS SN: PD001C011

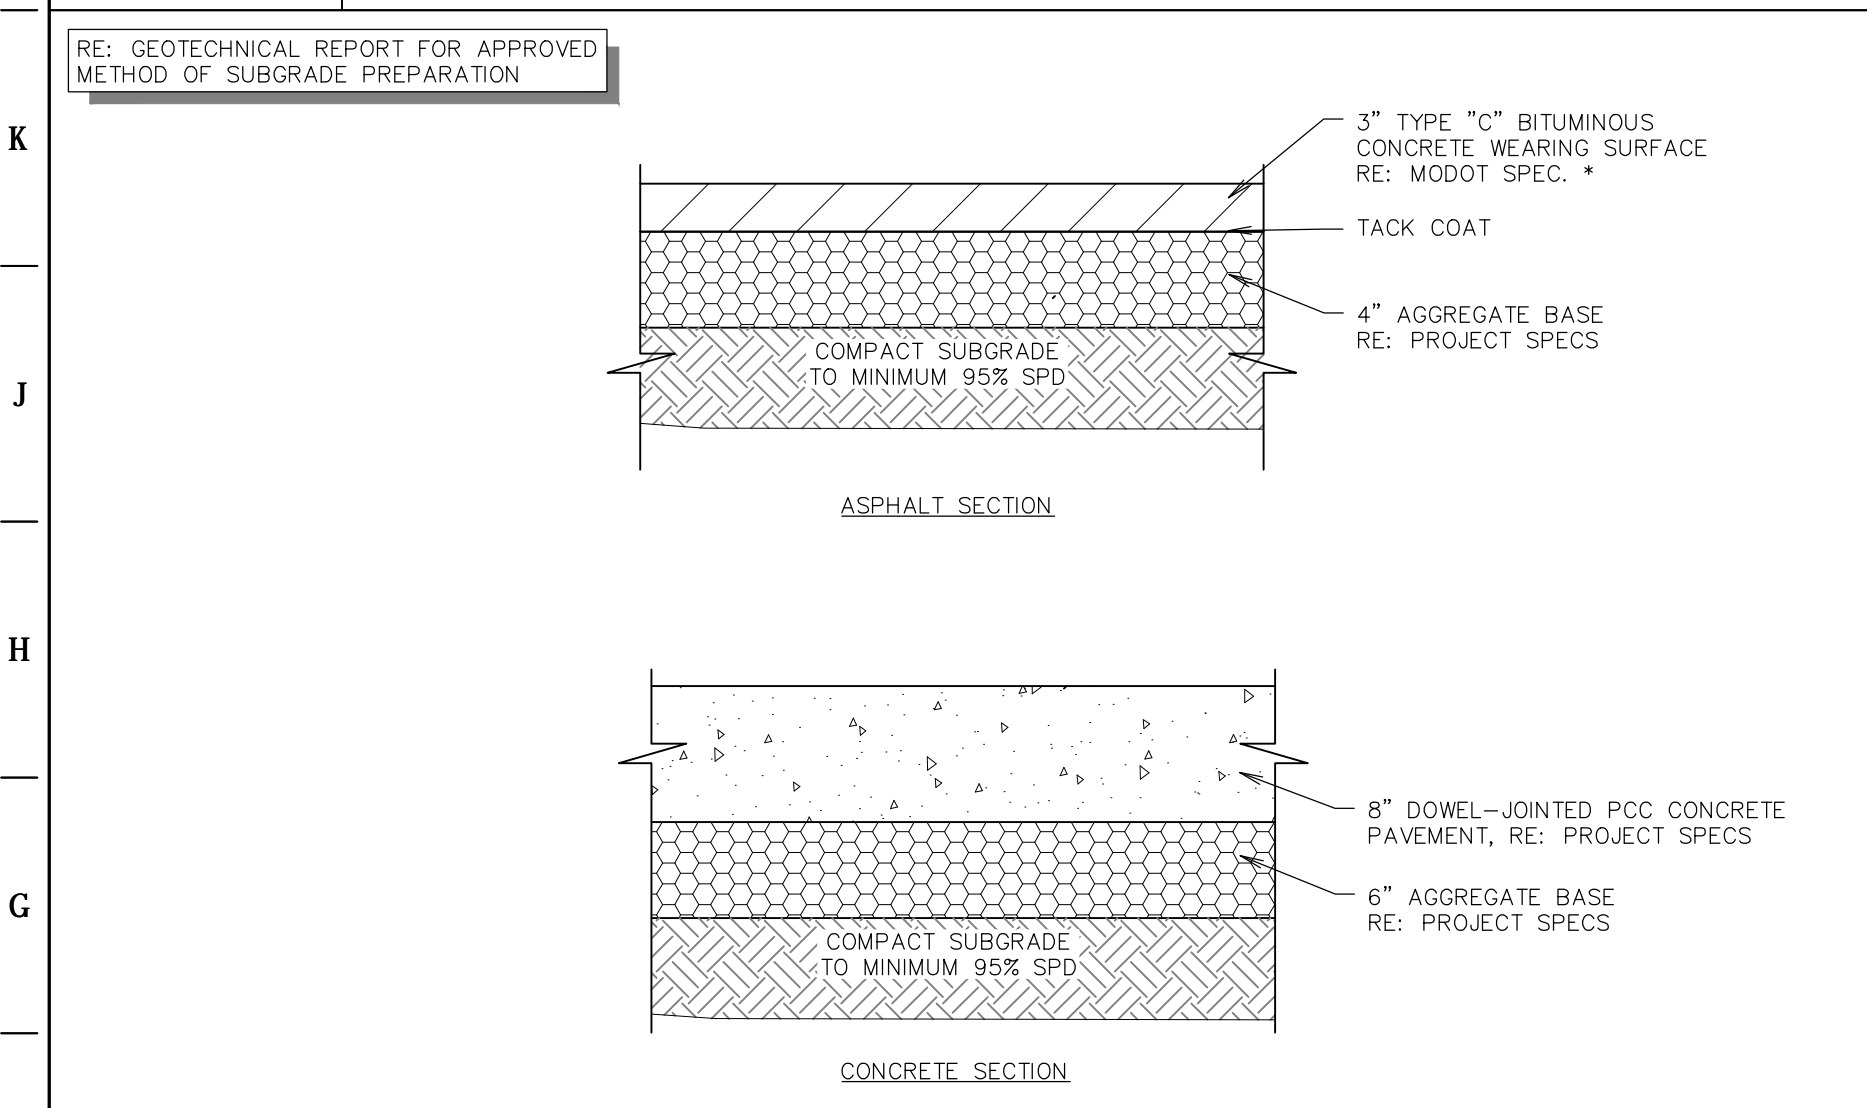


F1 PAVING SECTION DETAIL
 NTS SN: PD055A002

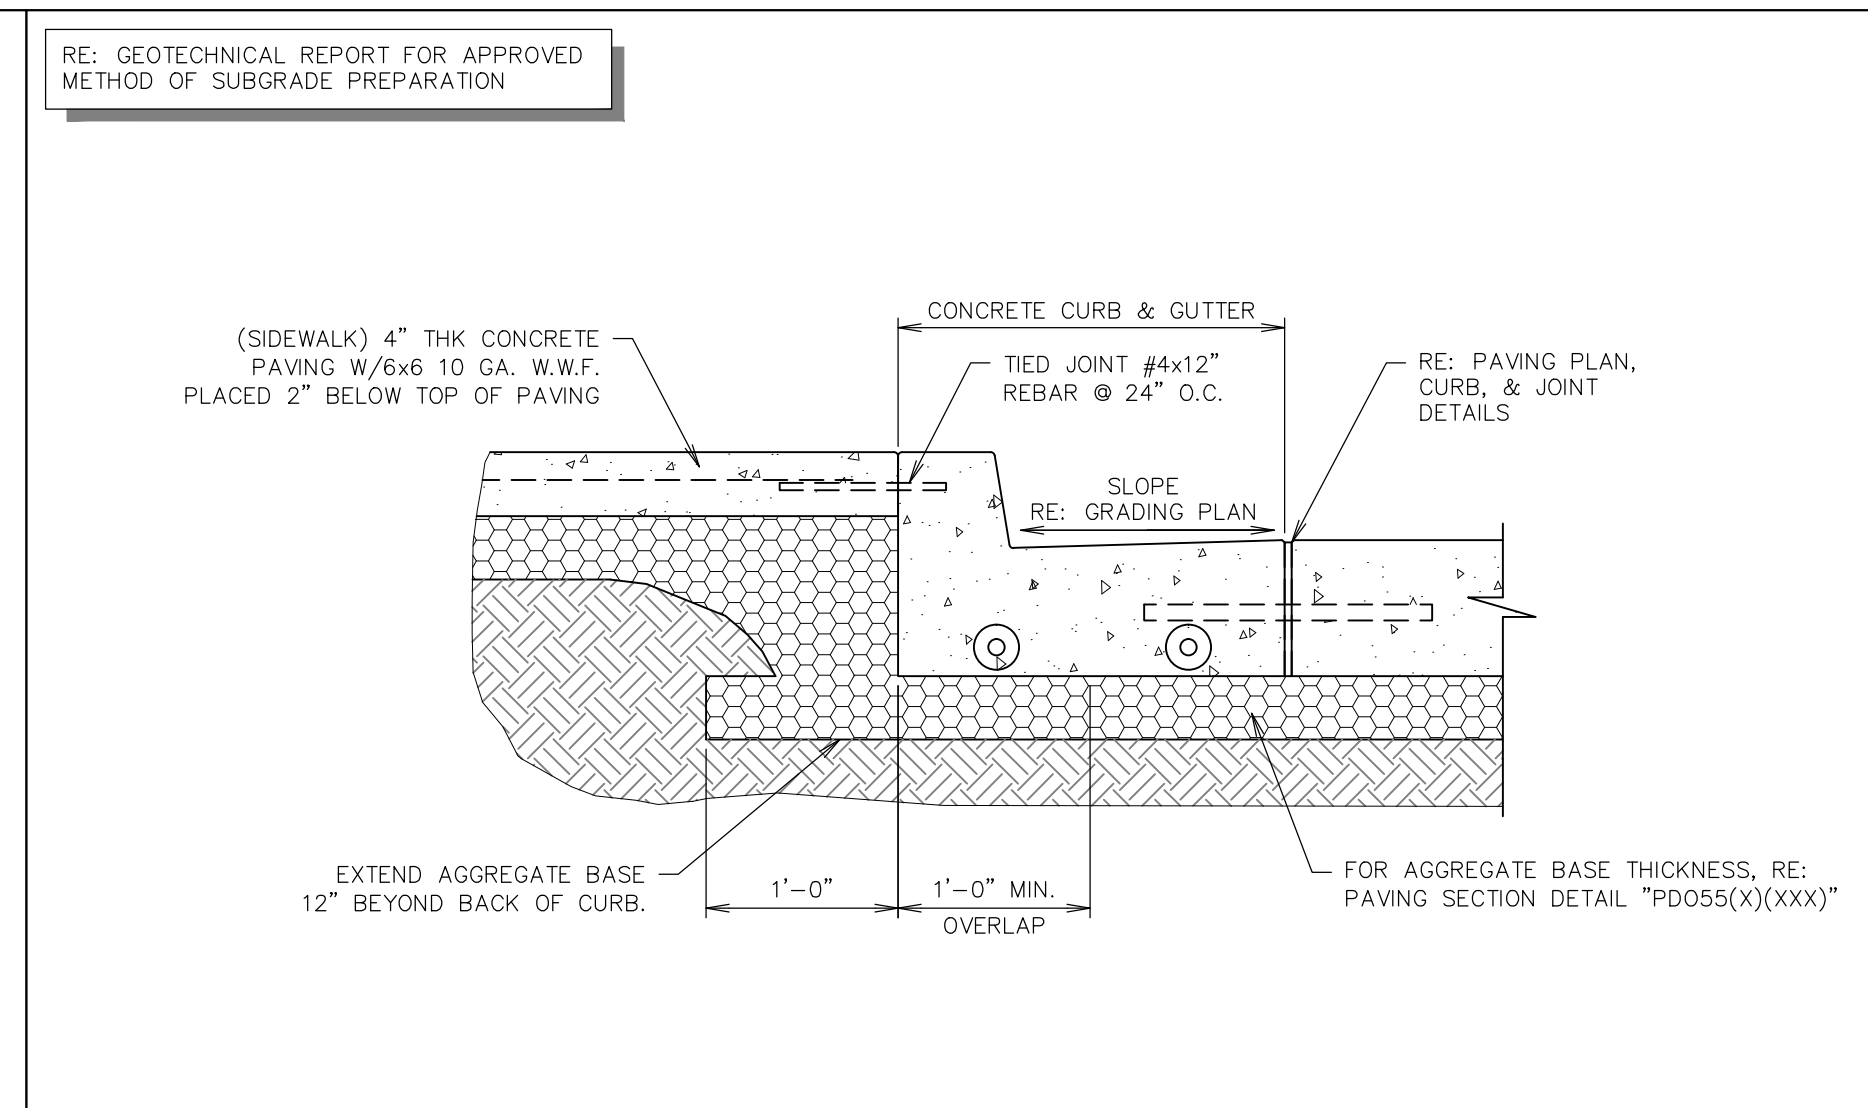


F6 SIDEWALK SECTION ABUTTING CURB & GUTTER
 NTS SN: PD002A007

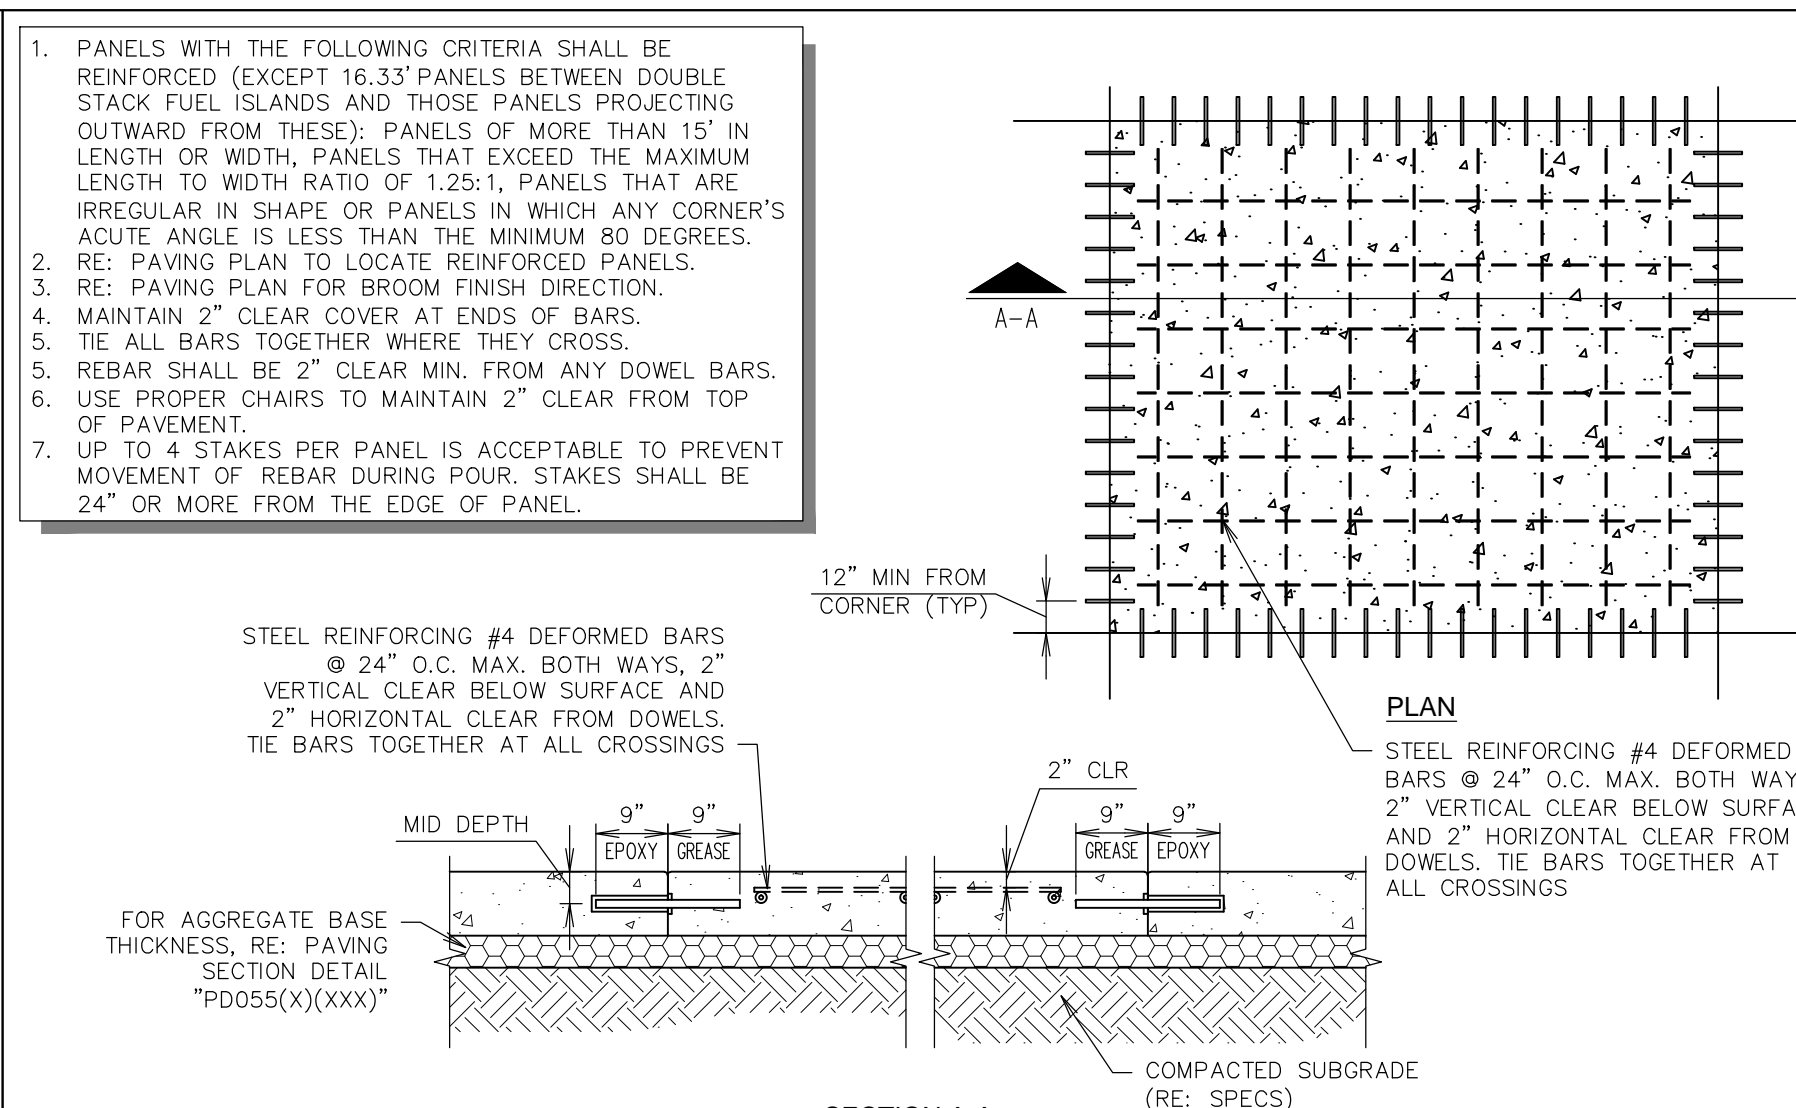


F11 PAVEMENT REINFORCING DETAIL
 NTS SN: PD003A007

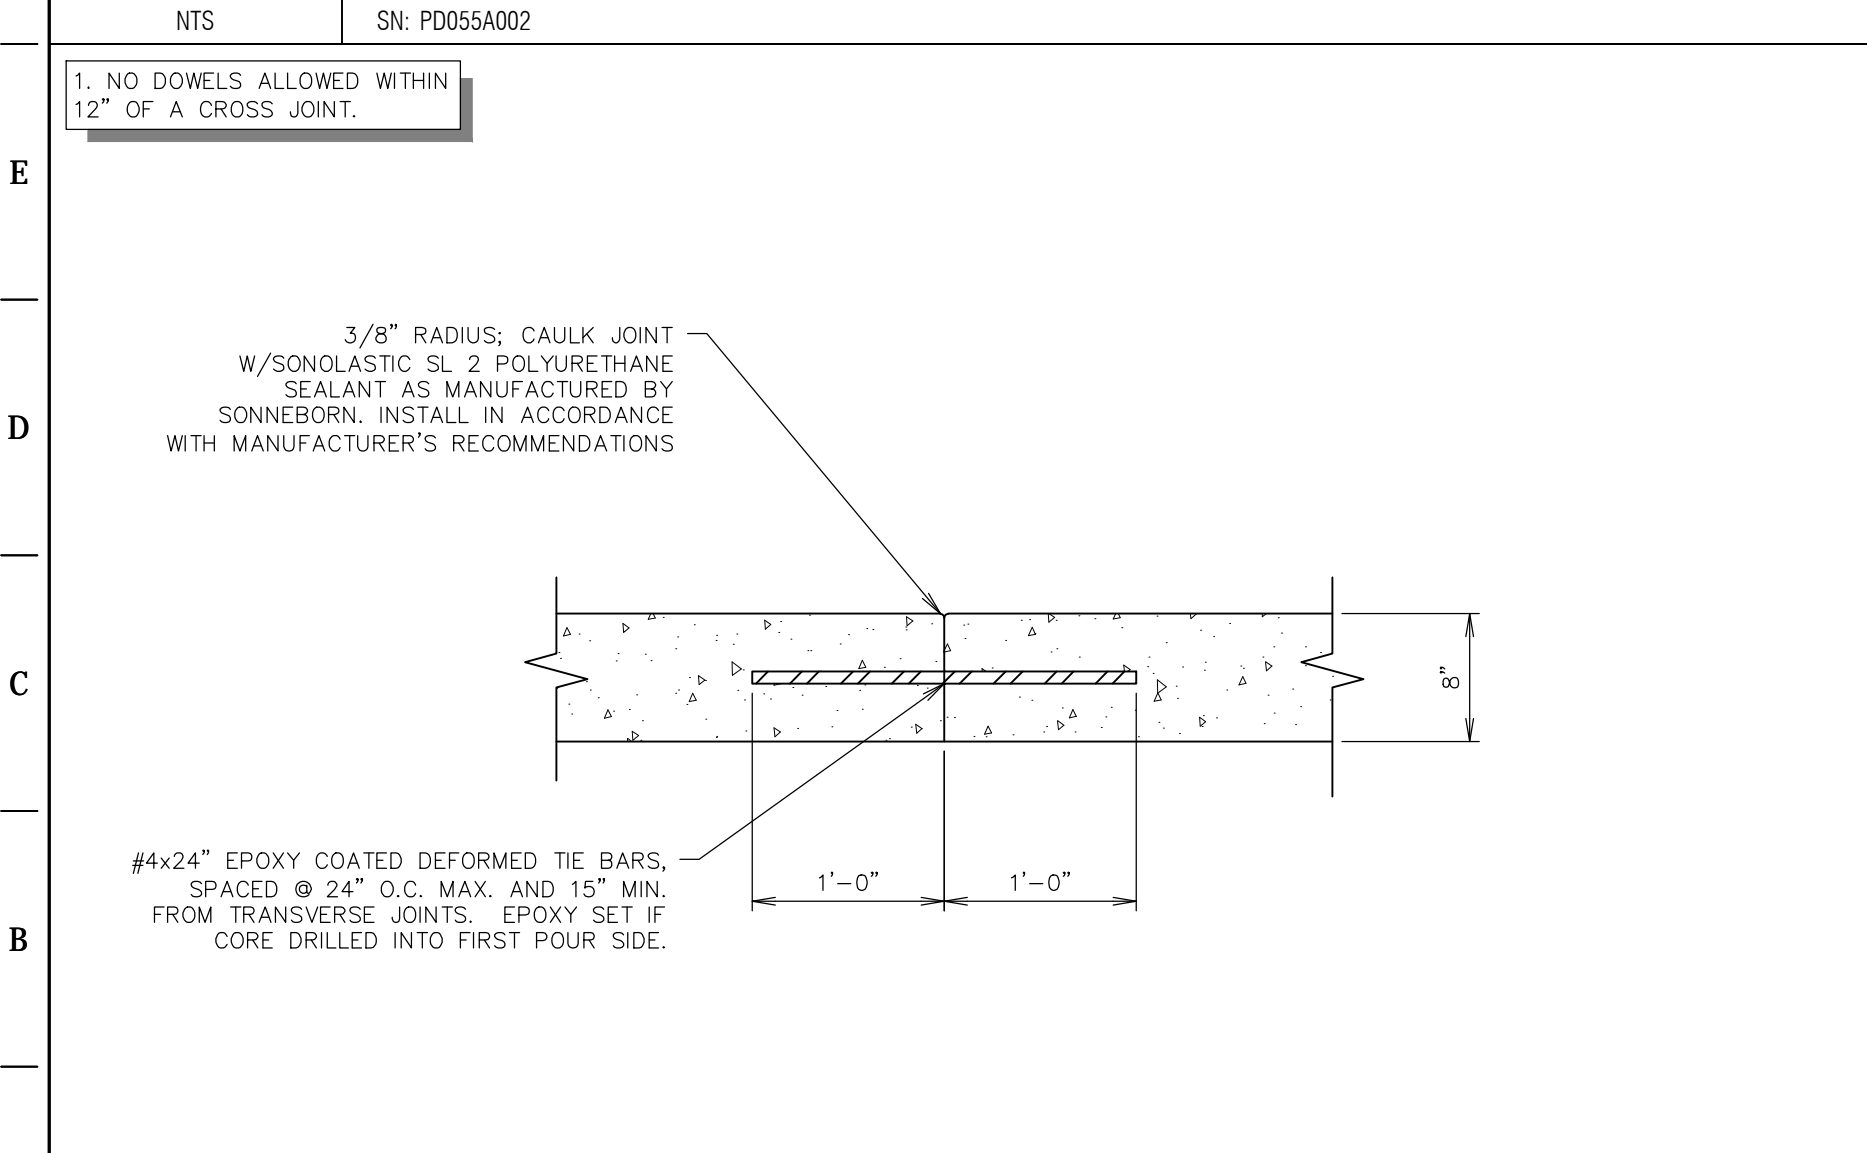

A1 PAVING JOINT - TIED
 NTS SN: PD004A005

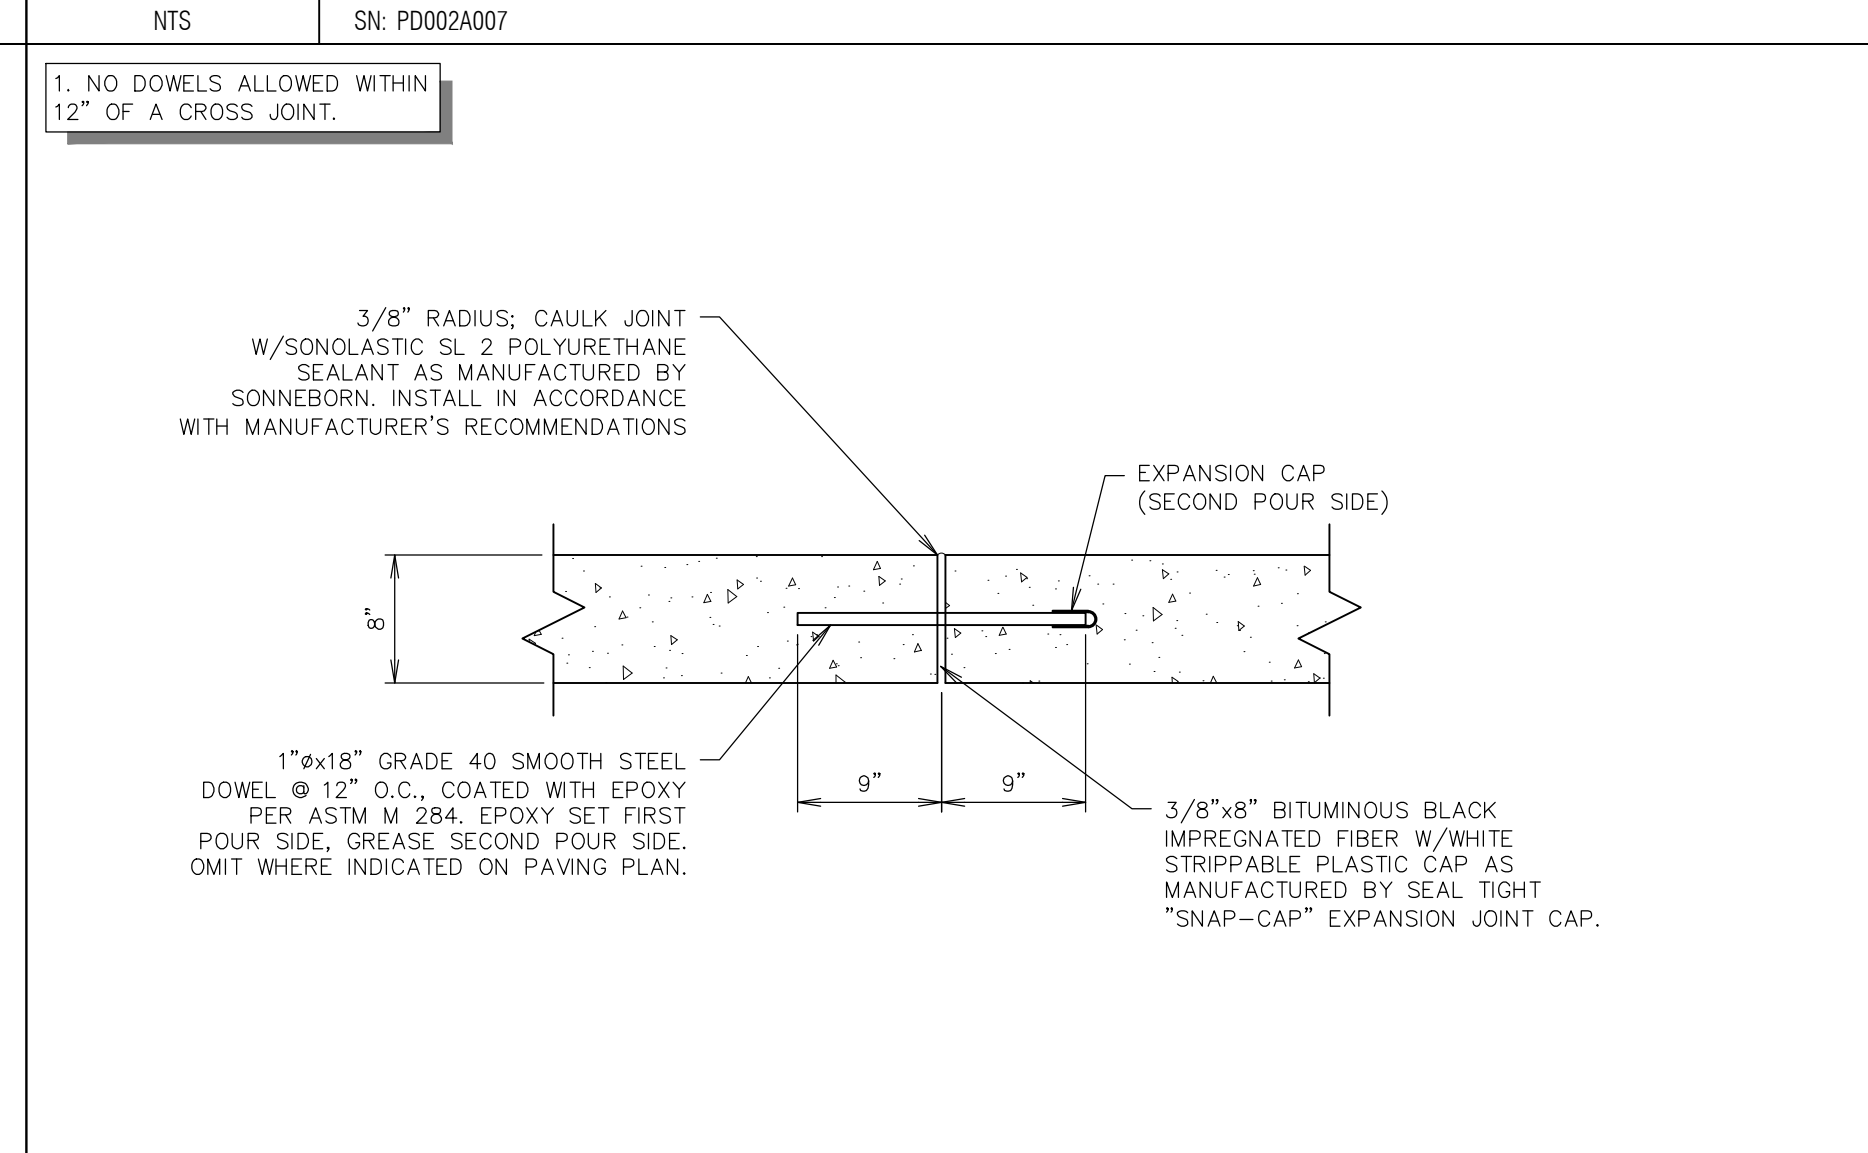

A6 PAVING JOINT - ISOLATION
 NTS SN: PD005A004

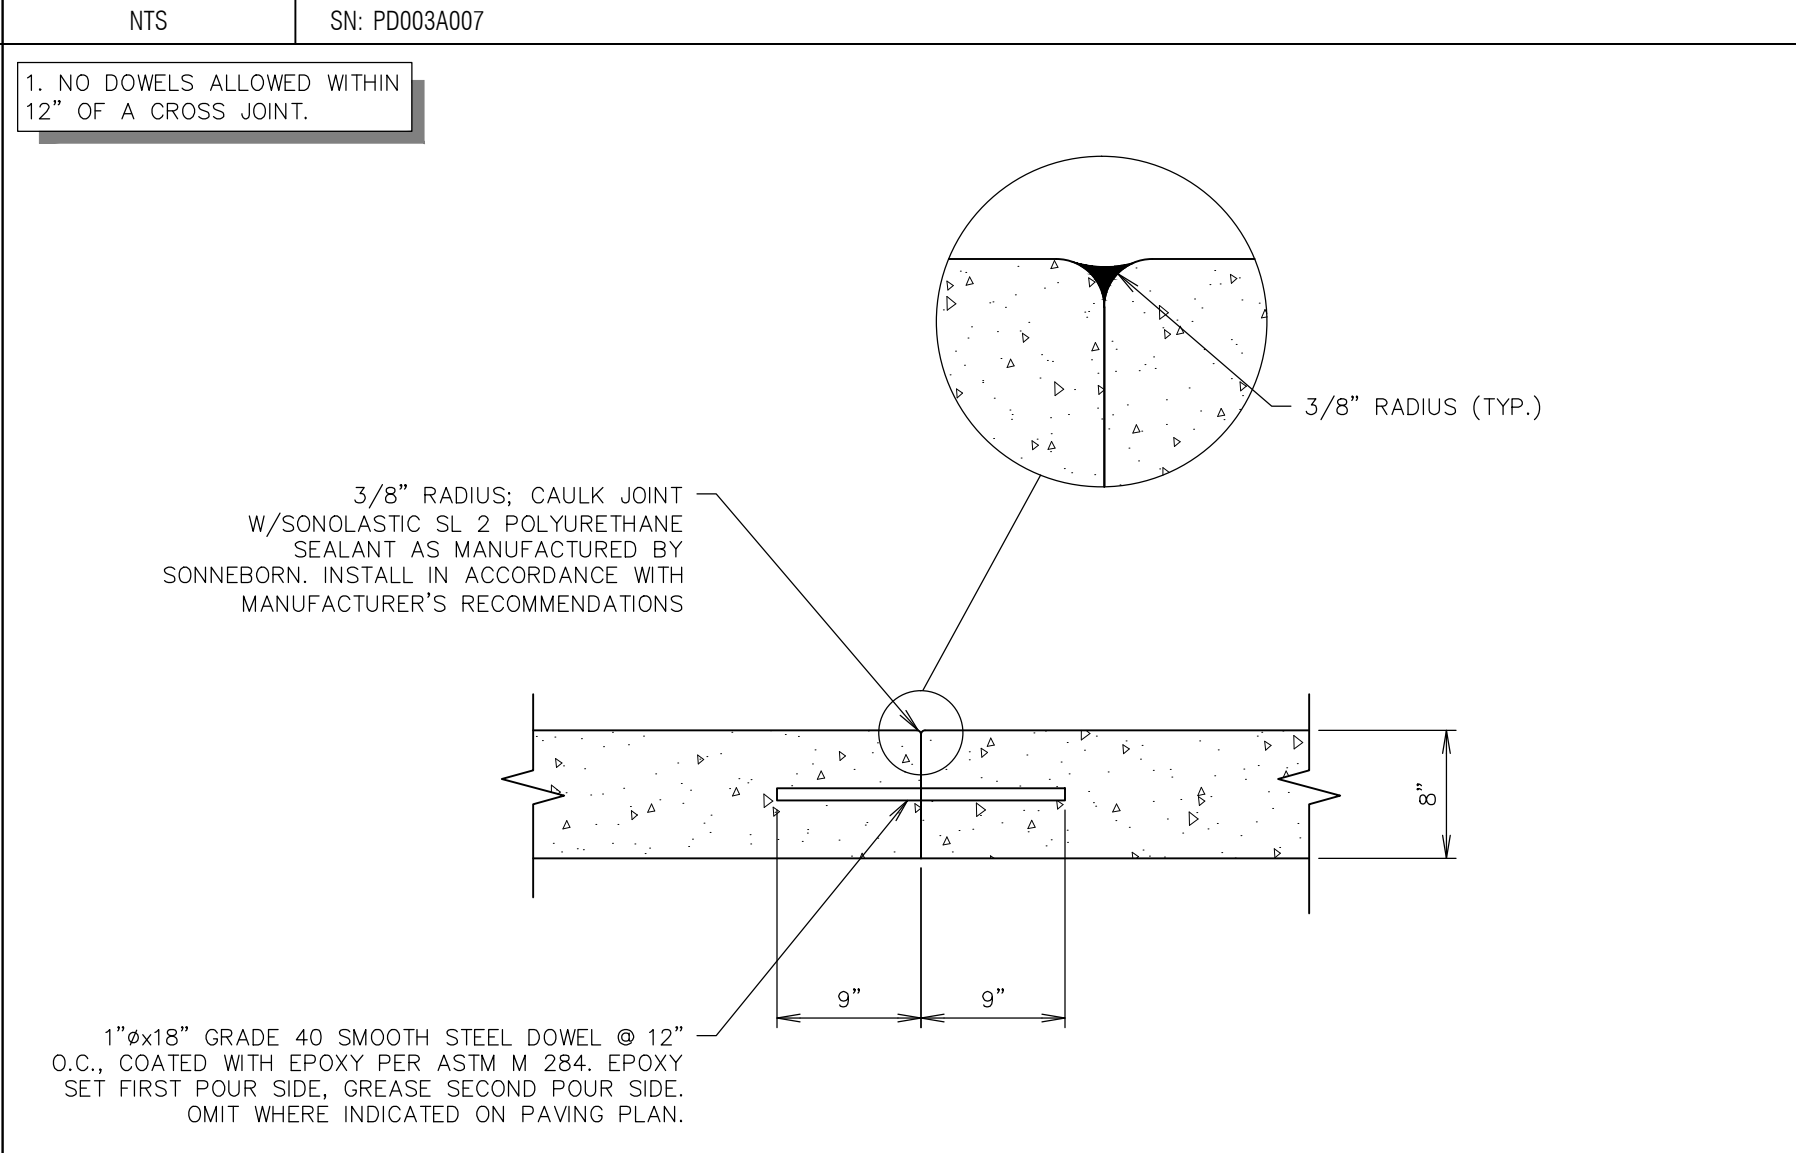

A11 PAVING JOINT - CONSTRUCTION
 NTS SN: PD006A004

PROFESSIONAL SEAL

MICHAEL J. VELLOFF
 LICENSE NO. E-2000161862
 PROFESSIONAL ENGINEER

PROJECT NO.: 141029
 NAME: MICHAEL J. VELLOFF
 LICENSE NUMBER: E-2000161862
 DISCIPLINE: CIVIL
 CORPORATION AUTHORITY NUMBER: 00184

THE SEAL OF MICHAEL J. VELLOFF ON THIS DRAWING APPLIES ONLY TO THE CIVIL/SITE ENGINEERING SHOWN. IT DOES NOT APPLY, NOR IS ANY RESPONSIBILITY TAKEN FOR ENVIRONMENTAL, GEOTECHNICAL (INCLUDING BUT NOT LIMITED TO SLOPE STABILITY), STRUCTURAL, HVAC, PLUMBING, ELECTRICAL, FIRE PROTECTION, TRAFFIC ENGINEERING, SURVEYING (BOUNDARY AND TOPOGRAPHIC), OR ARCHITECTURAL (BUILDING OR LANDSCAPE).

QuikTrip No. 0643S

8601 Mexico Road
 O'Fallon, Missouri 63366

QT

ANY UNAUTHORIZED USE, REPRODUCTION, PUBLICATION, DISTRIBUTION, OR SALE IN WHOLE OR IN PART, IS STRICTLY FORBIDDEN.

PROTOTYPE:	P-83
DIVISION:	06
VERSION:	001
DESIGNED BY:	RKF
DRAWN BY:	RKF
REVIEWED BY:	MJV

REV	DATE	DESCRIPTION

SHEET TITLE:
PAVING DETAILS

SHEET NUMBER:
C520