



FILE LOCATION: K:\141029 - QuikTrip #0643 Mexico and Highway K\Civil\06-0643 DETAILS TRENCHING.dwg TAB NAME: Trenching Details Sheet 2 USER: rkrkyer SAVED: 10/14/2015 6:52 AM PLOTTED: 12/16/2015 8:17 AM

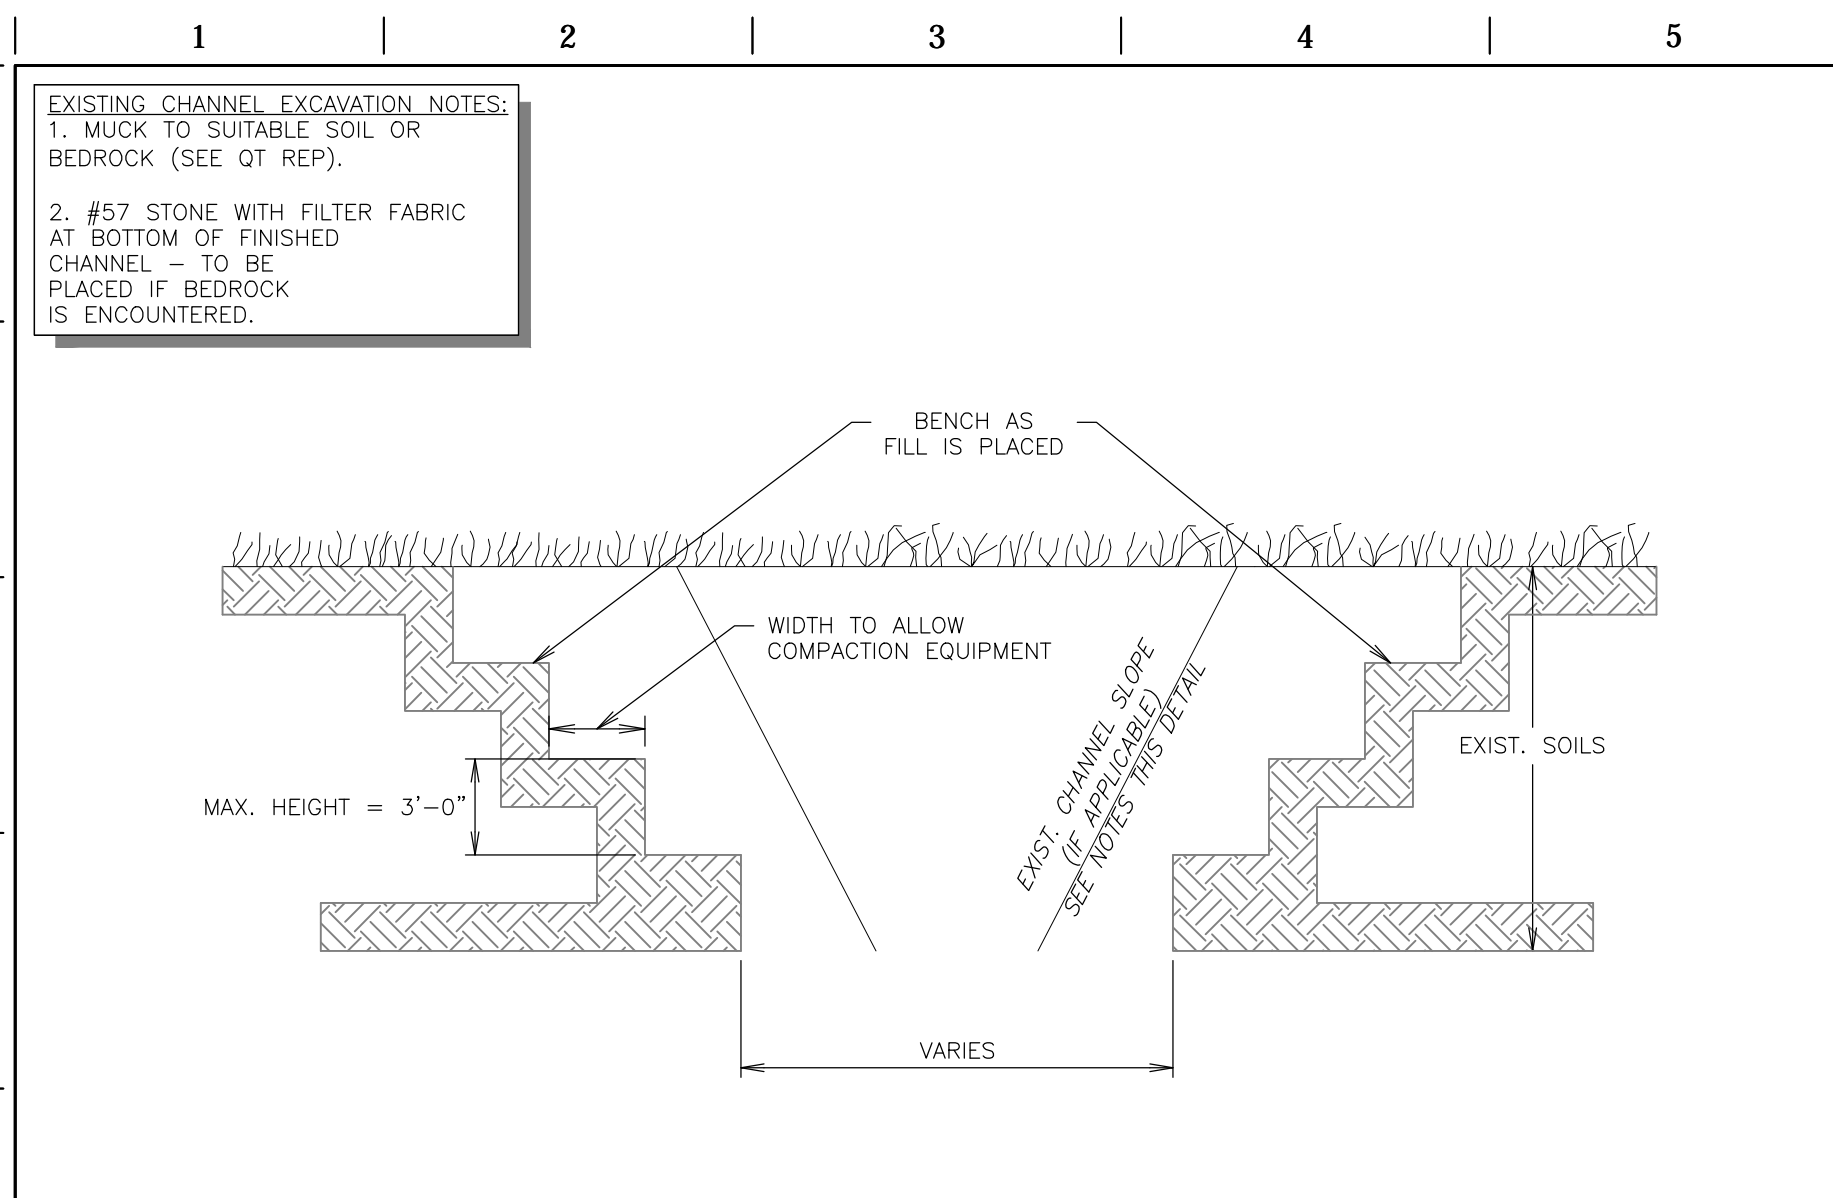


L1 EXCAVATION BENCHING DETAIL
NTS SN: TD014A002

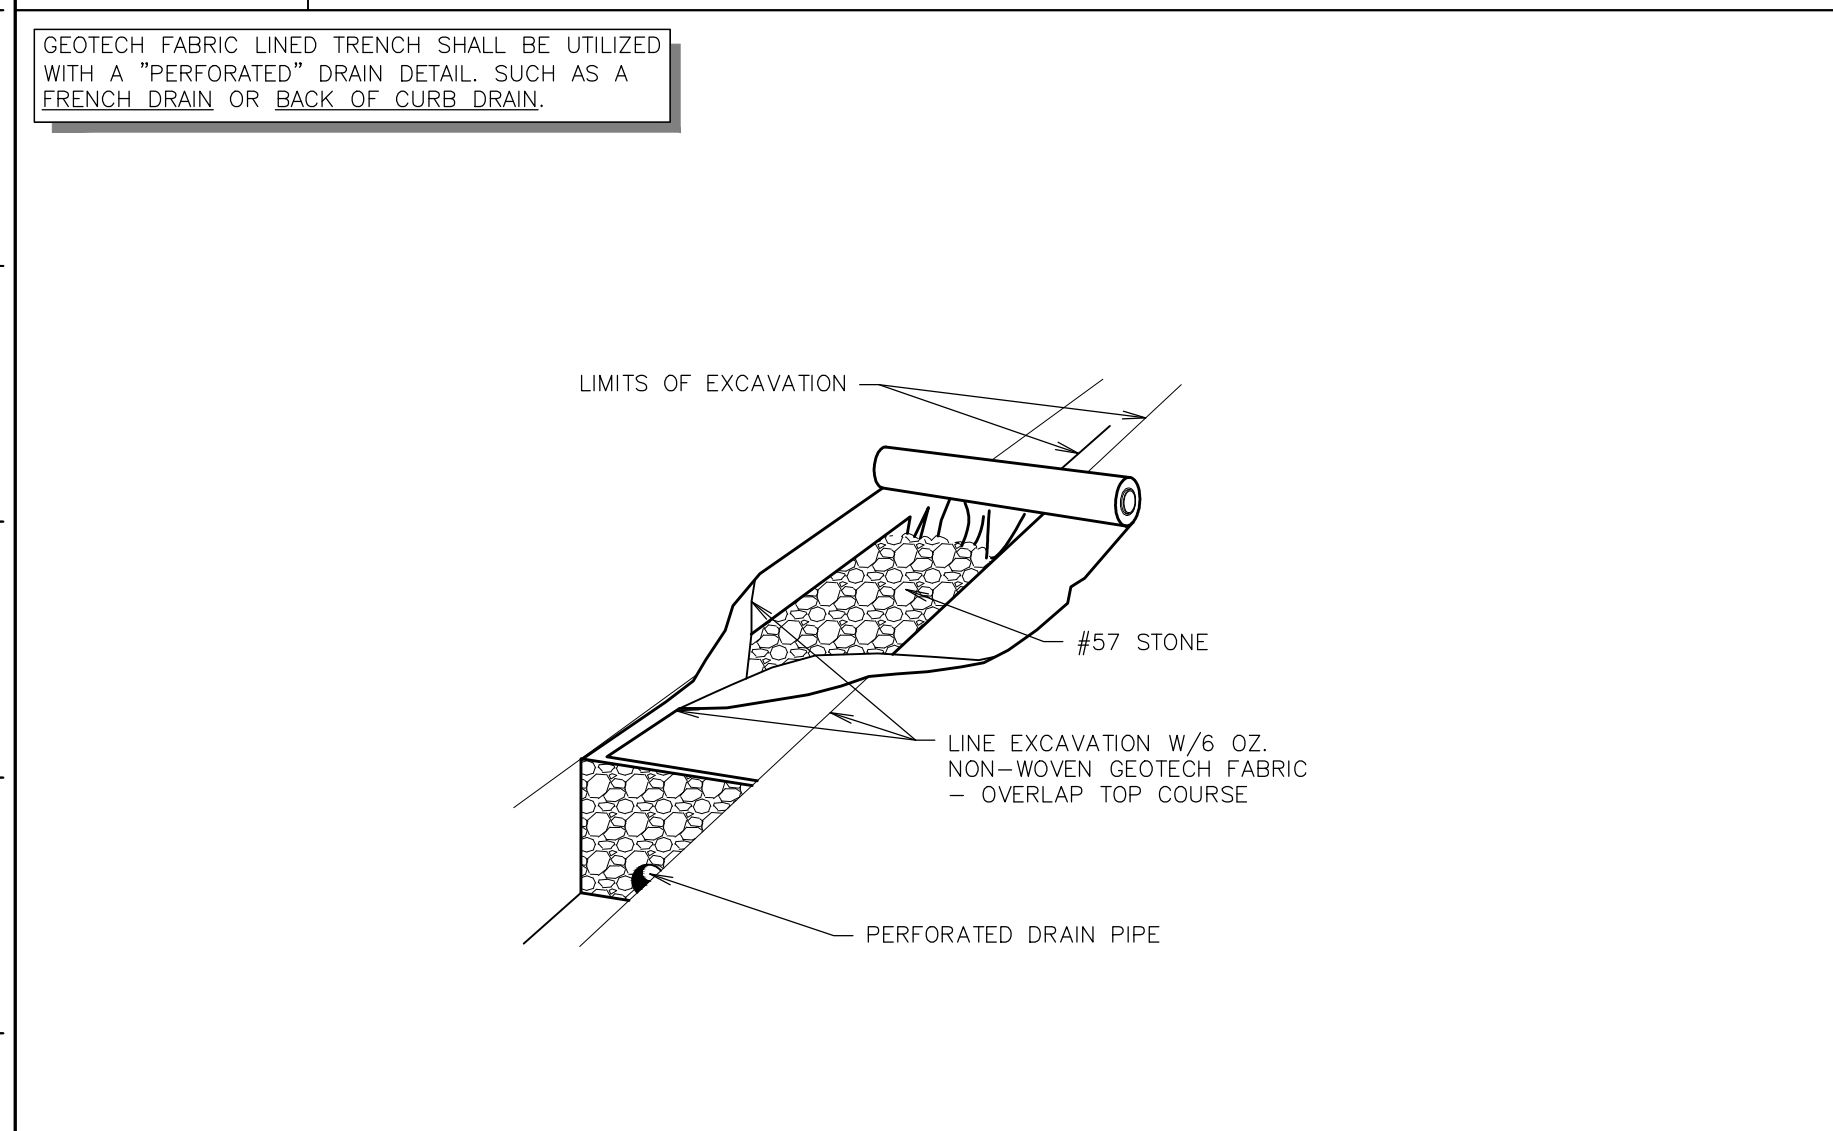

F1 GEOTECH FABRIC IN SUB-SURFACE DRAIN
NTS SN: TD017A003


A1 NOT USED
NTS SN:

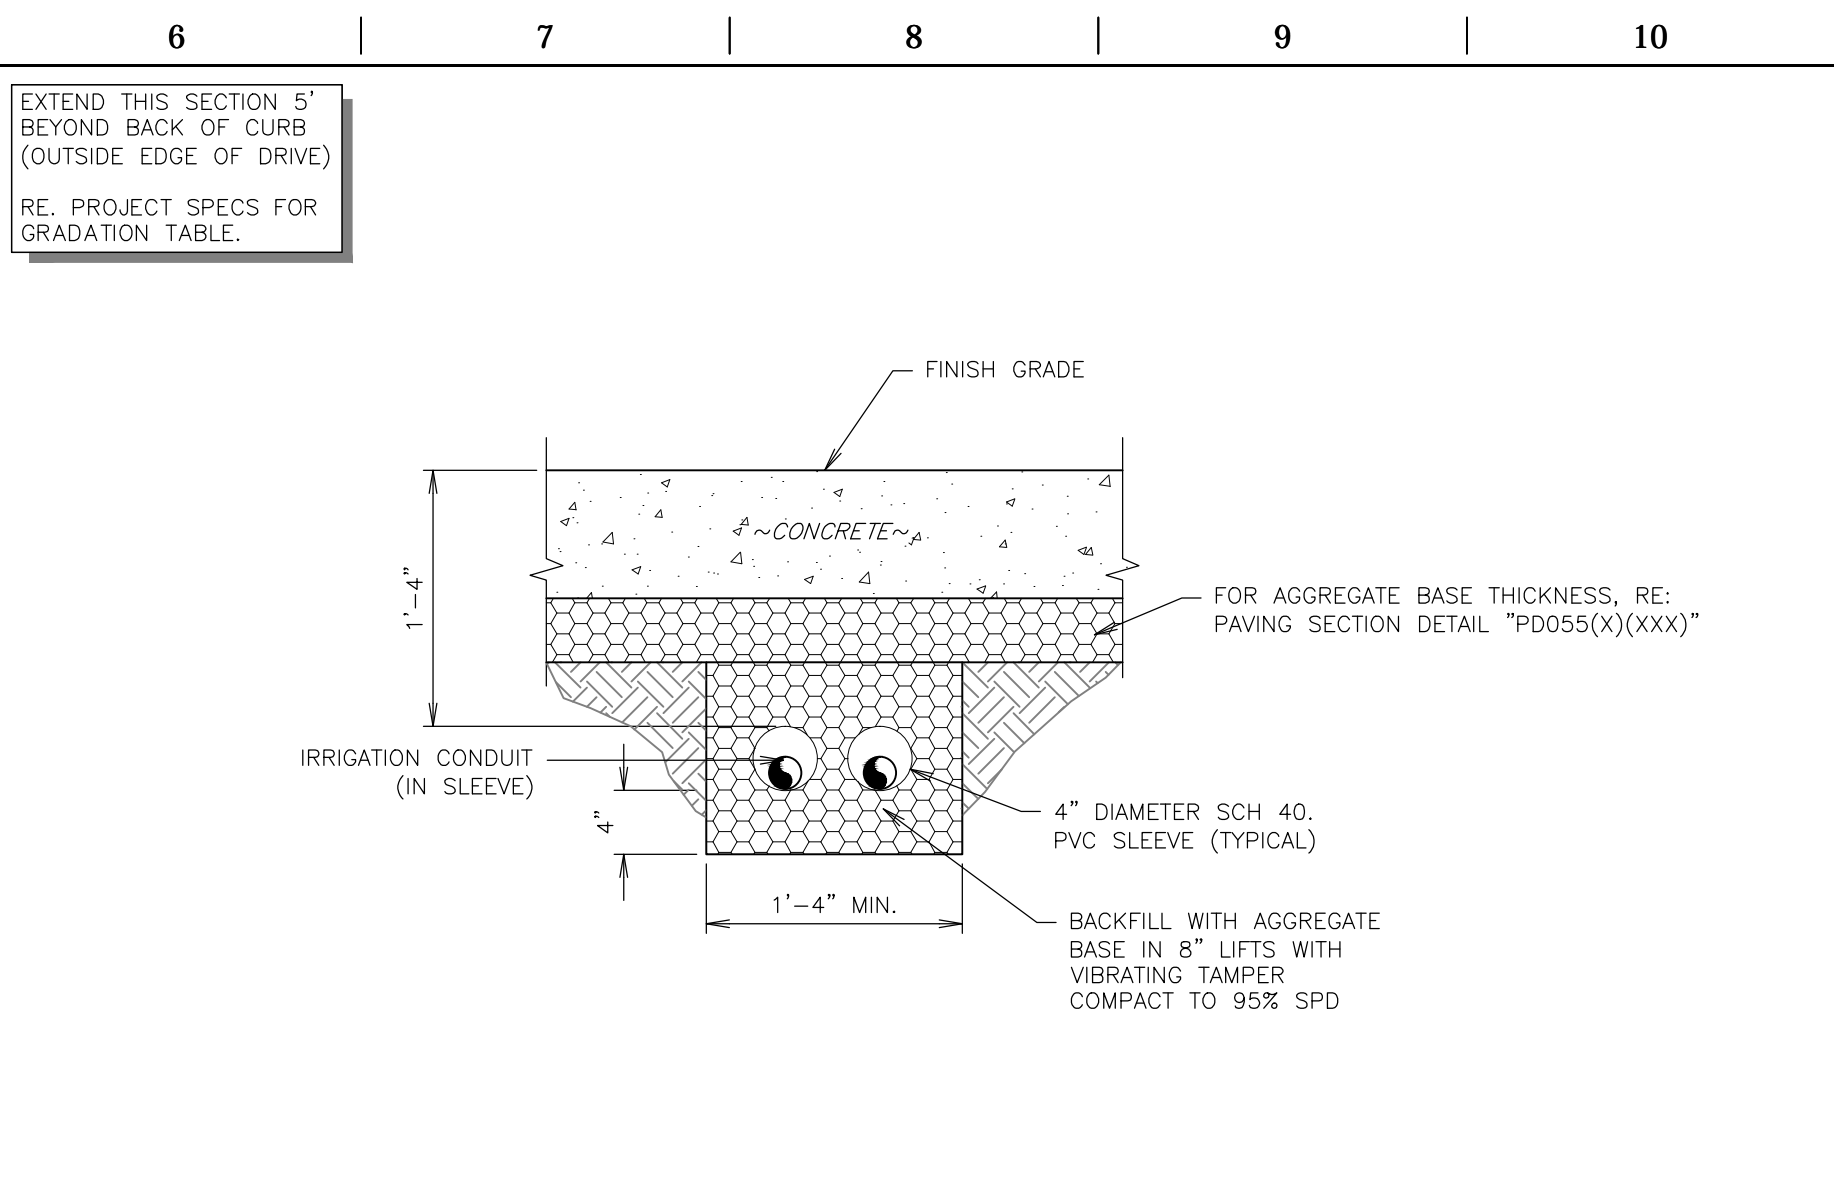

L6 TYPICAL IRRIGATION PIPING TRENCH SECTION (PAVED)
NTS SN: TD015A004

F6 NOT USED
NTS SN:

A6 NOT USED
NTS SN:

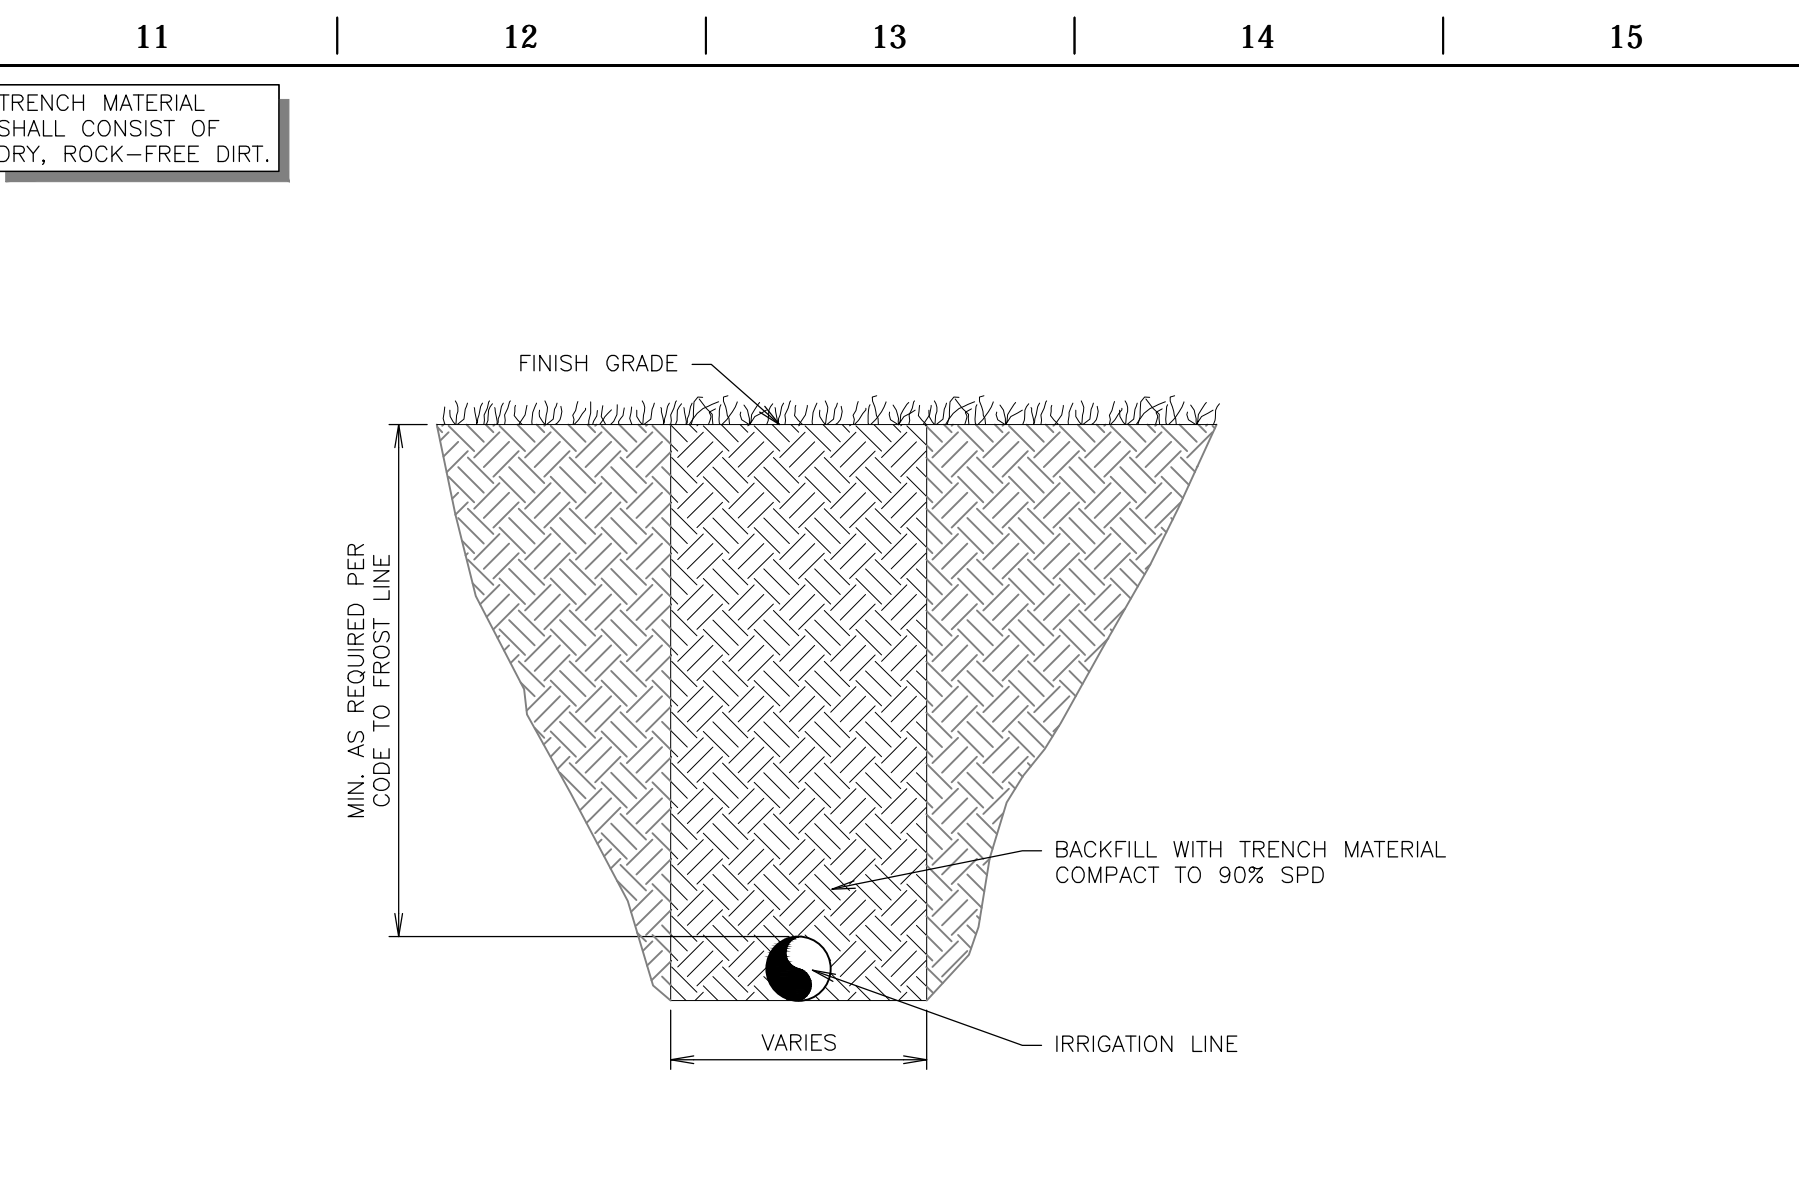

L11 TYPICAL IRRIGATION PIPING TRENCH SECTION (NON PAVED)
NTS SN: TD016A002


F11 NOT USED
NTS SN:

A11 NOT USED
NTS SN:



PROJECT NO.: 141029
NAME: MICHAEL J. VELLOFF
LICENSE NUMBER: E-2000161862
DISCIPLINE: CIVIL
CORPORATION AUTHORITY NUMBER: 00184
THE SEAL OF MICHAEL J. VELLOFF ON THIS DRAWING APPLIES ONLY TO THE CIVIL/SITE ENGINEERING SHOWN. IT DOES NOT APPLY, NOR IS ANY RESPONSIBILITY TAKEN FOR ENVIRONMENTAL, GEOTECHNICAL (INCLUDING BUT NOT LIMITED TO SLOPE STABILITY), STRUCTURAL, HVAC, PLUMBING, ELECTRICAL, FIRE PROTECTION, TRAFFIC ENGINEERING, SURVEYING (BOUNDARY AND TOPOGRAPHIC), OR ARCHITECTURAL (BUILDING OR LANDSCAPE).

QuikTrip No. 0643S
8601 Mexico Road
O'Fallon, Missouri 63366

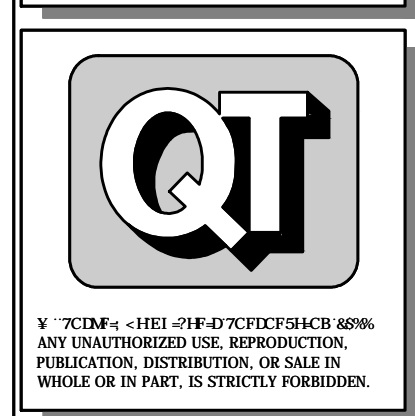

PROTOTYPE: P-83
DIVISION: 06
VERSION: 001
DESIGNED BY: RKF
DRAWN BY: RKF
REVIEWED BY: MJV

REV	DATE	DESCRIPTION
	12-24-15	CONSTRUCTION SET

ORIGINAL ISSUE DATE: 07-24-15

SHEET TITLE:
TRENCHING DETAILS

SHEET NUMBER:
C531