




FILE LOCATION: K:\141029 - QuikTrip #0643 Mexico and Highway K\Civil\06-0643 DETAILS TRENCHING.dwg TAB NAME: Trenching Detail Sheet 1 USER: rkryer SAVED: 10/14/2015 6:52 AM PLOTTED: 12/16/2015 8:17 AM

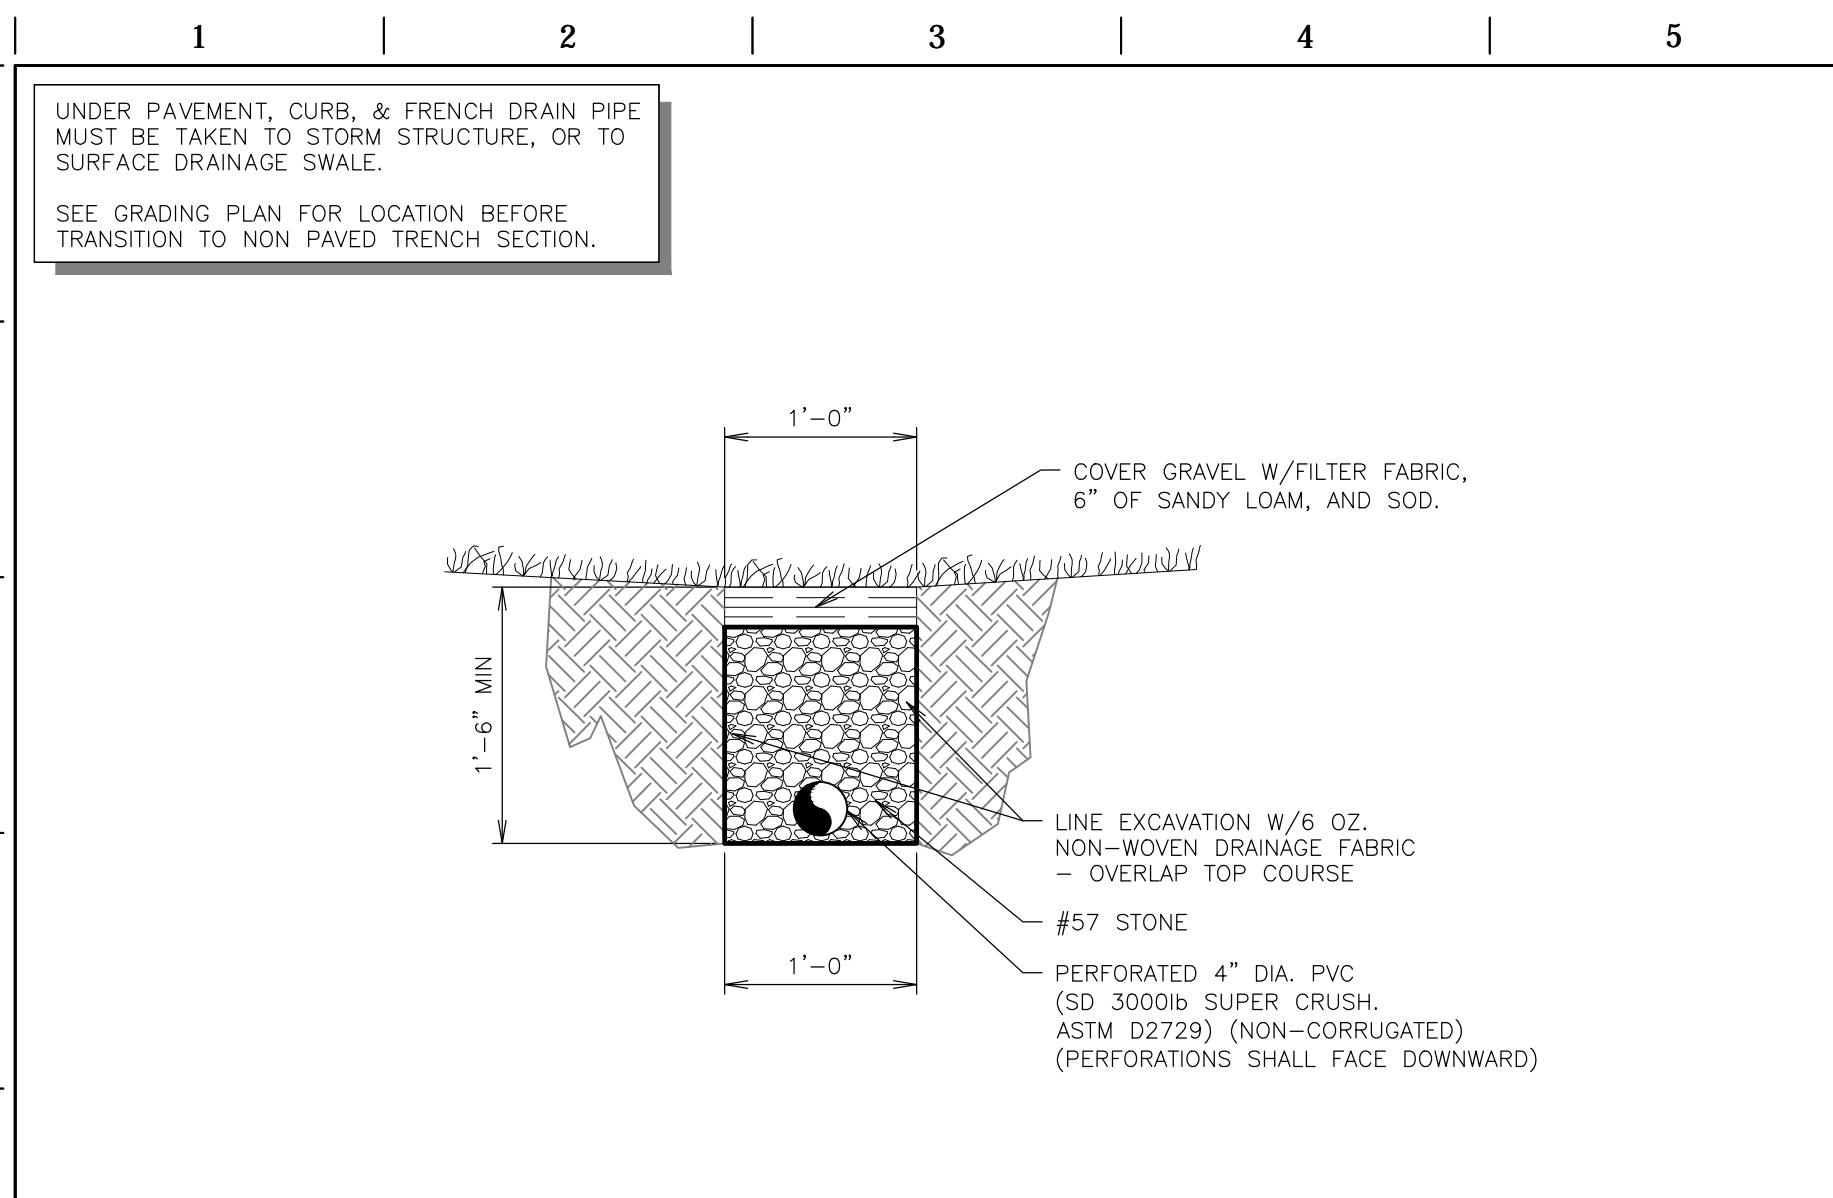


**L1** FRENCH DRAIN SECTION  
NTS SN: TD004A004

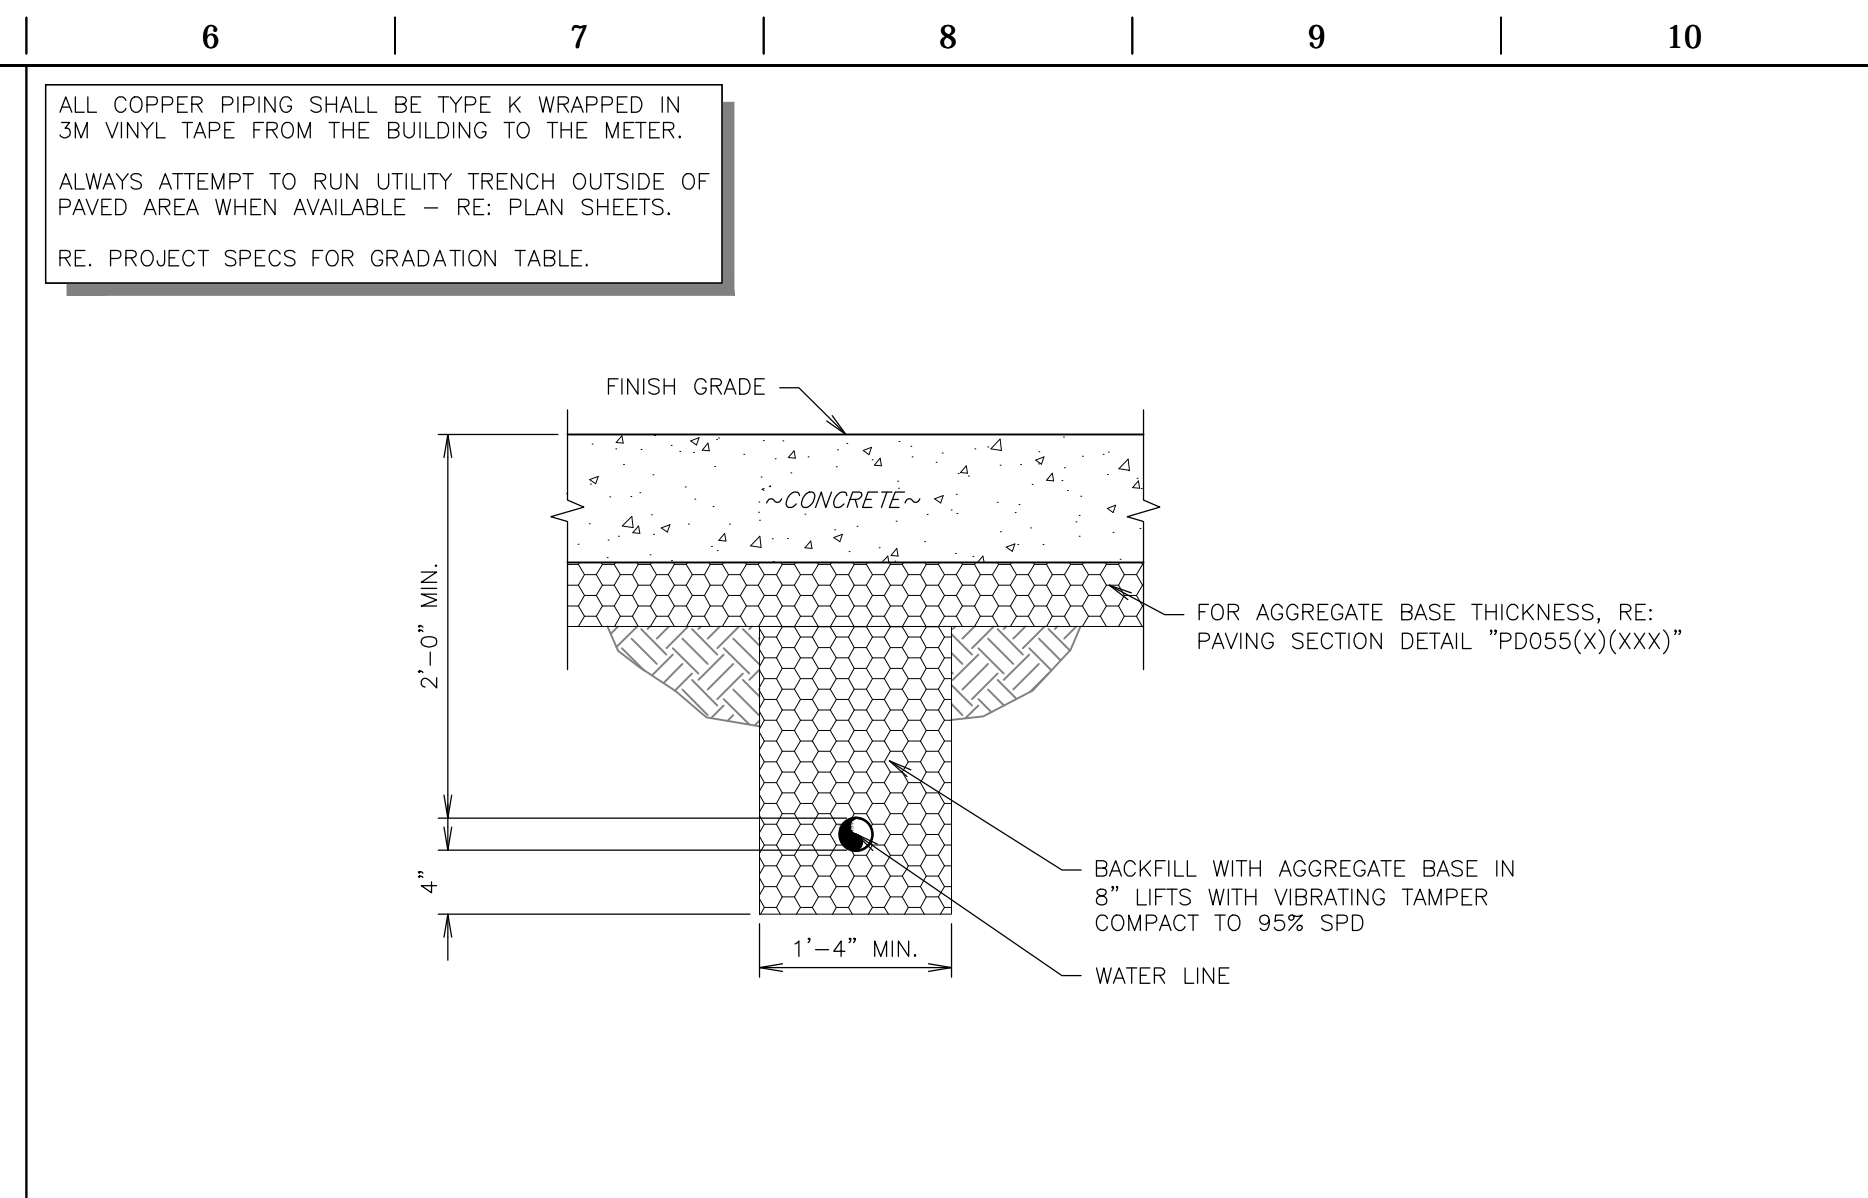


**L6** ON-SITE WATER LINE TRENCH SECTION (PAVED)  
NTS SN: TD005A004

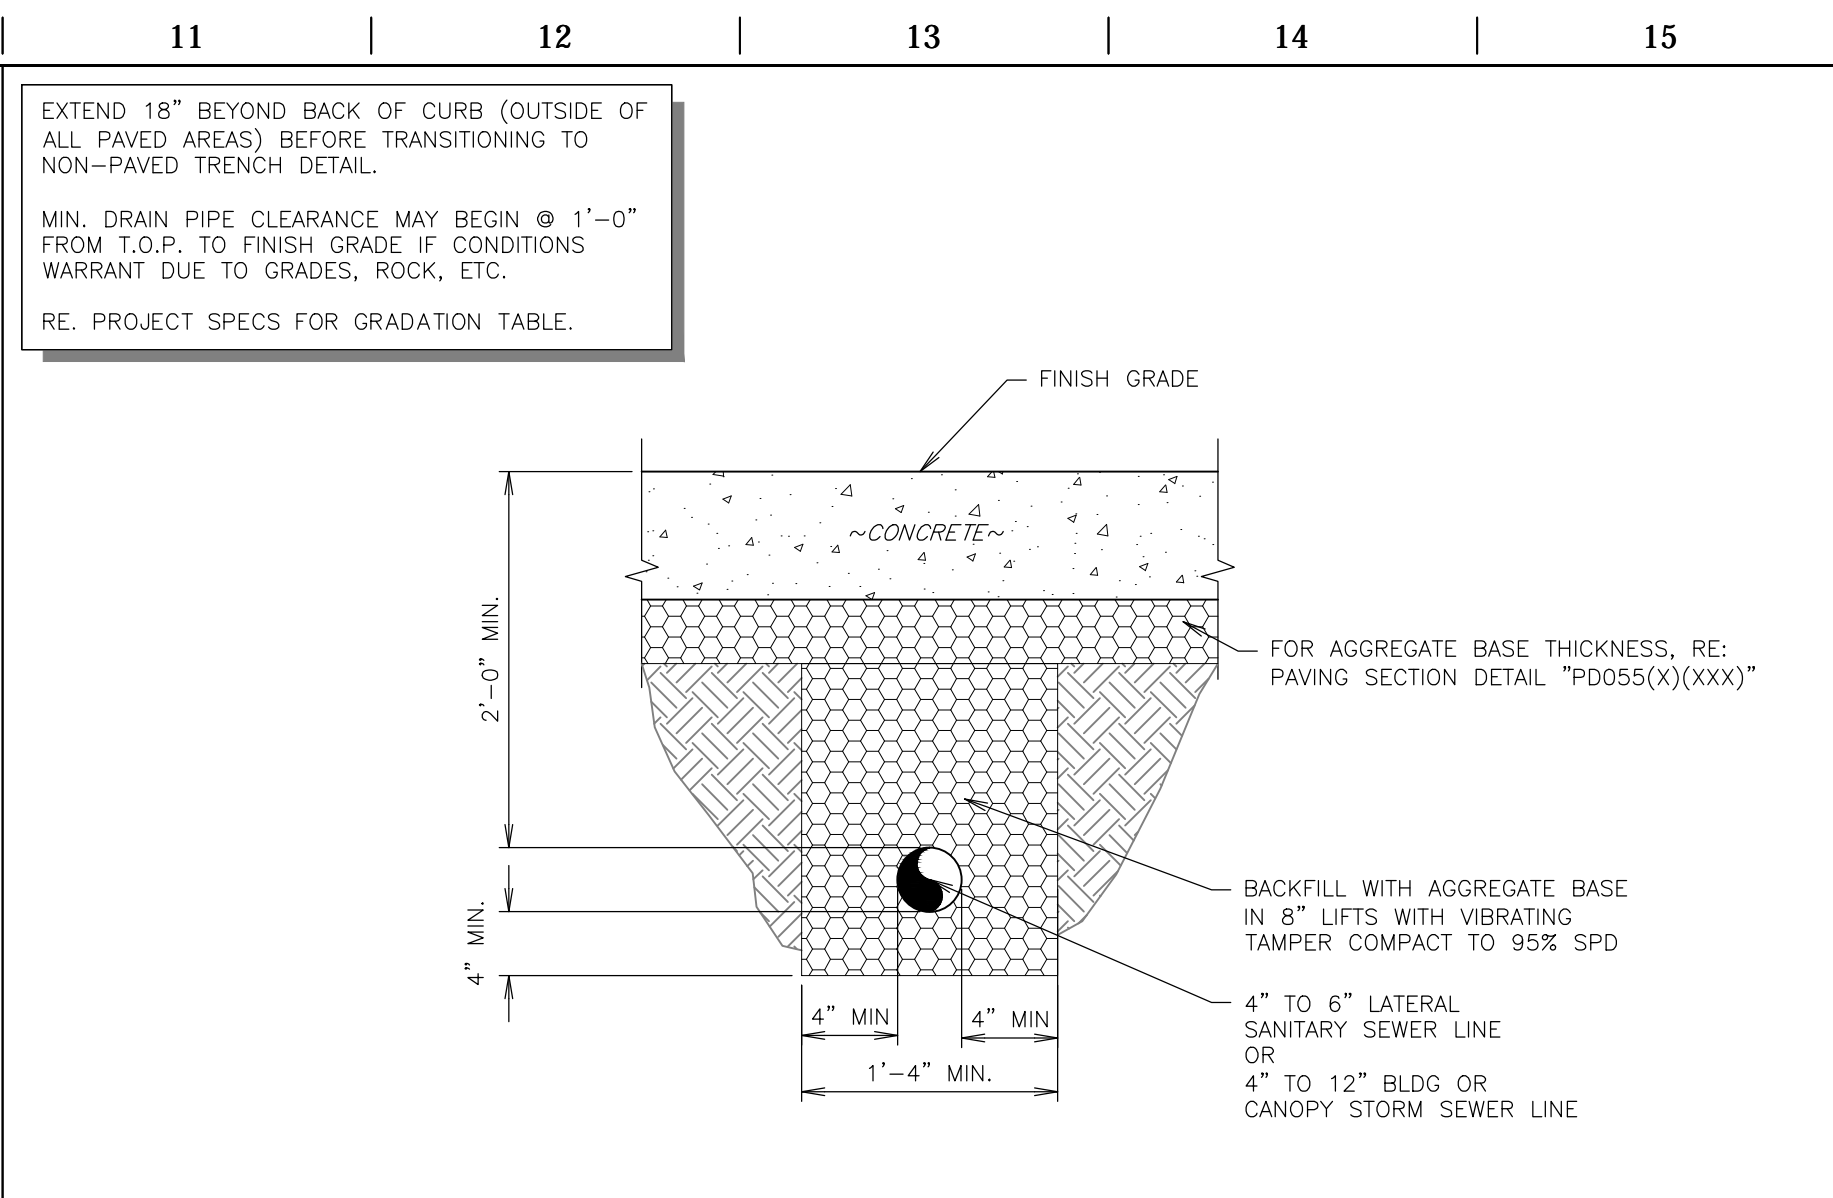


**L11** BUILDING OR CANOPY DRAINAGE TRENCH SECTION (PAVED)  
NTS SN: TD006A004

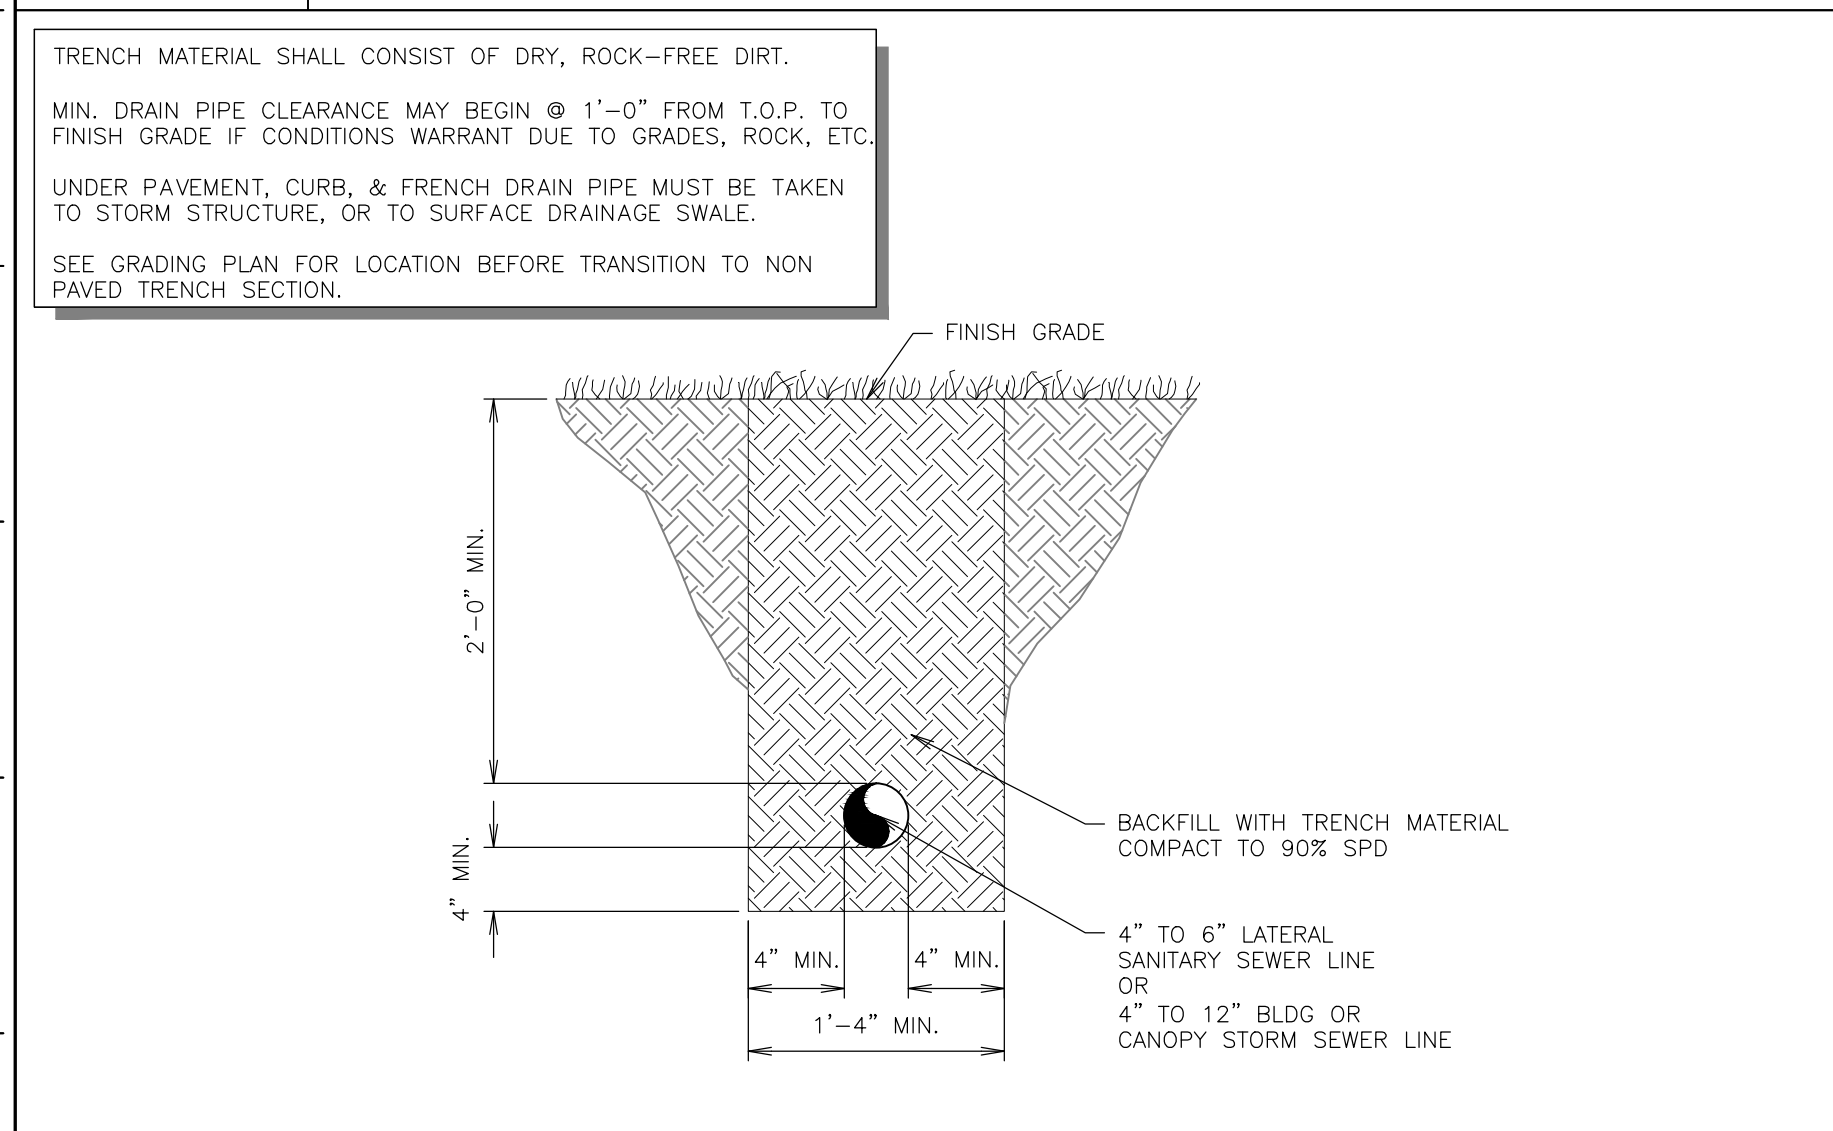


**F1** BUILDING OR CANOPY DRAINAGE TRENCH SECTION (NON PAVED)  
NTS SN: TD007A002

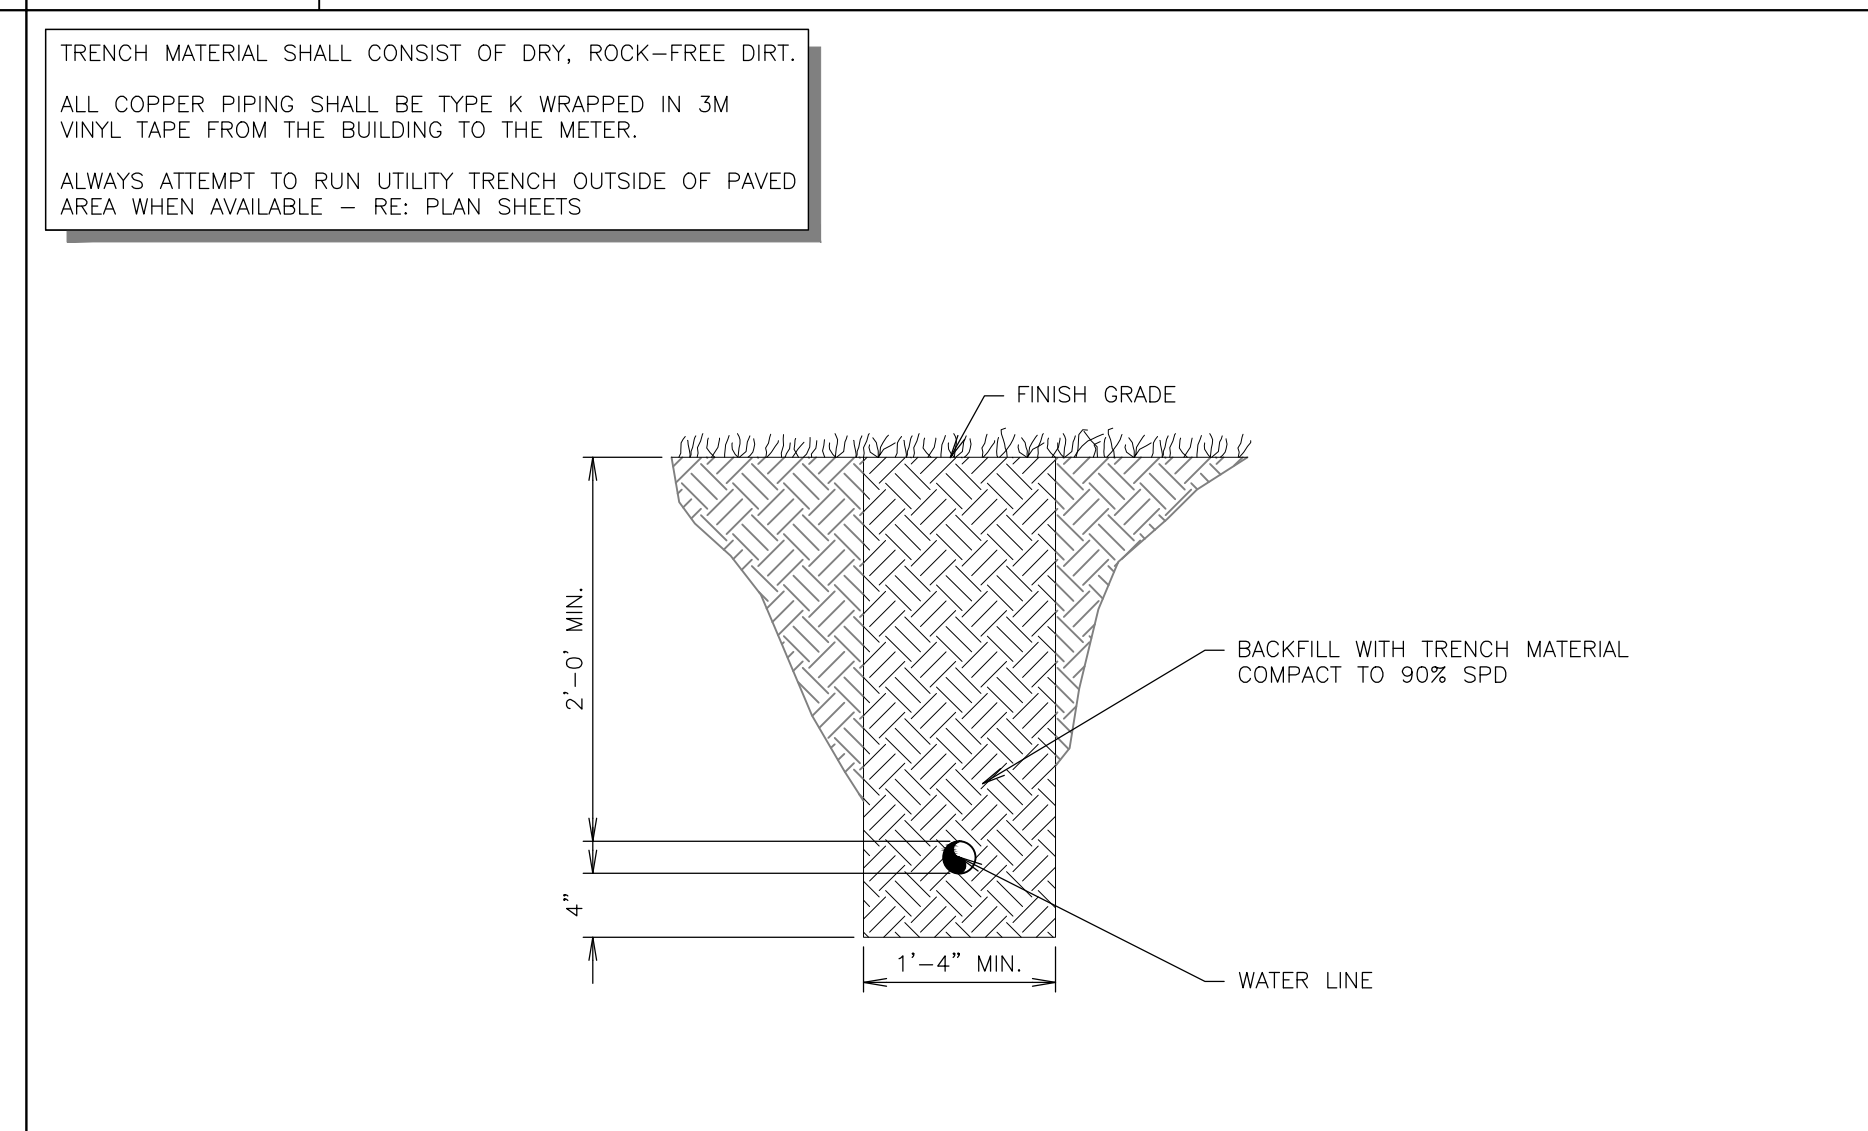


**F6** ON-SITE WATER LINE TRENCH SECTION (NON PAVED)  
NTS SN: TD008A002

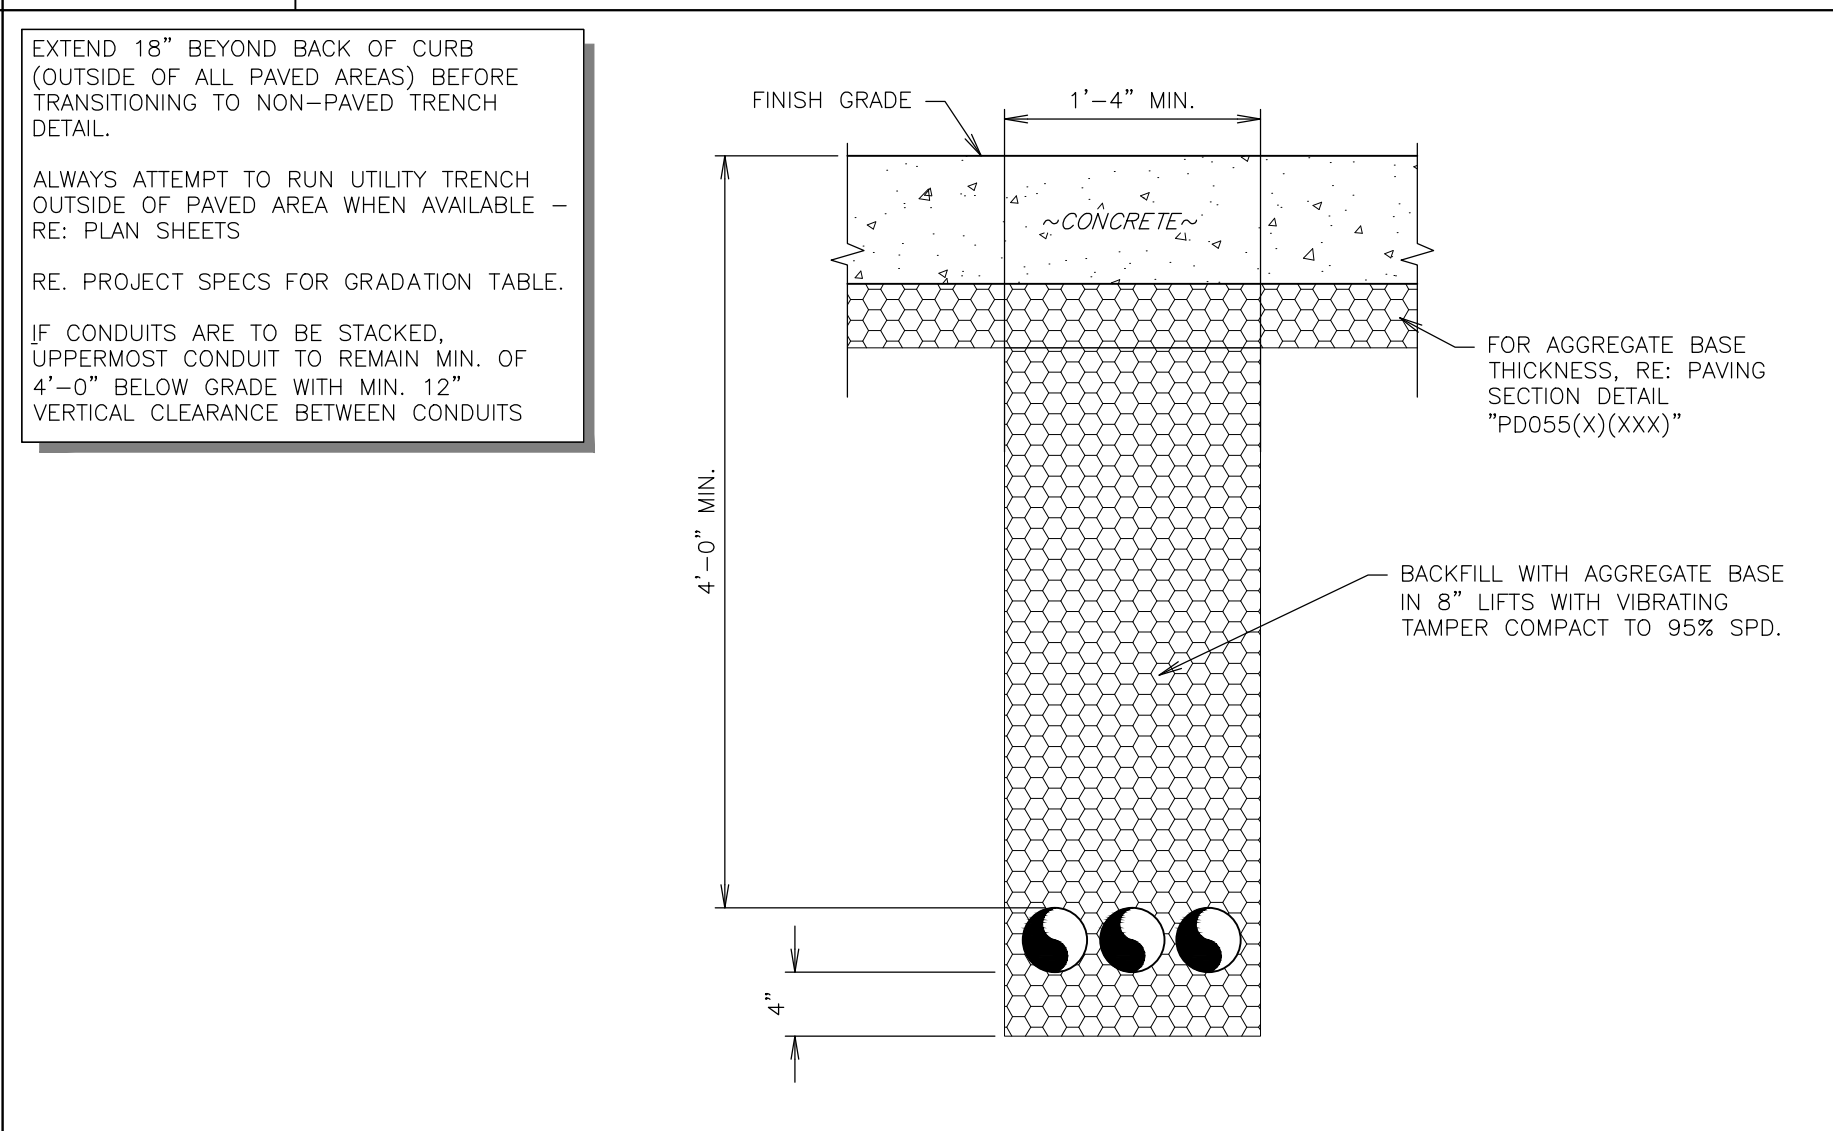


**F11** PRIMARY ELECTRICAL & TELEPHONE CONDUIT TRENCH SECTION (PAVED)  
NTS SN: TD010A004

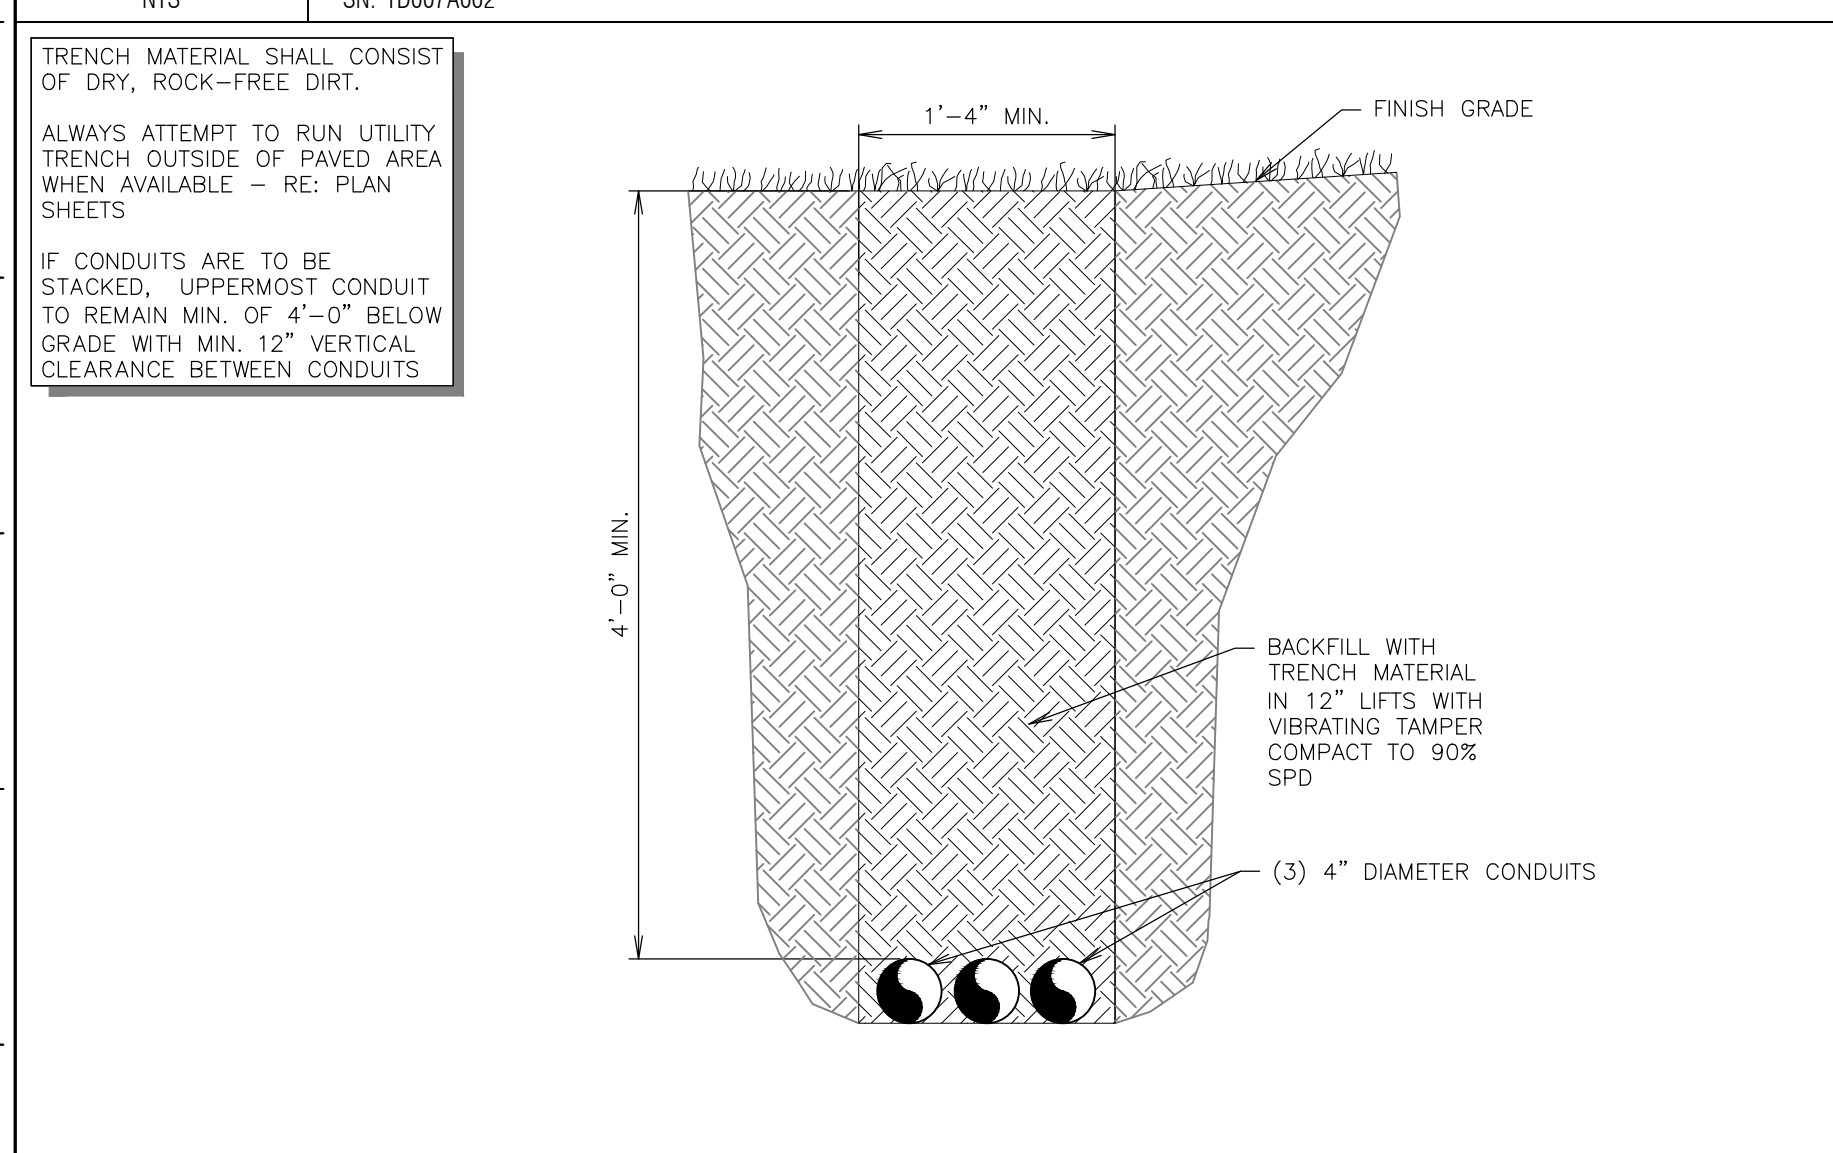

**A1** PRIMARY ELECTRICAL & TELEPHONE CONDUIT TRENCH SECTION (NON PAVED)  
NTS SN: TD011A002

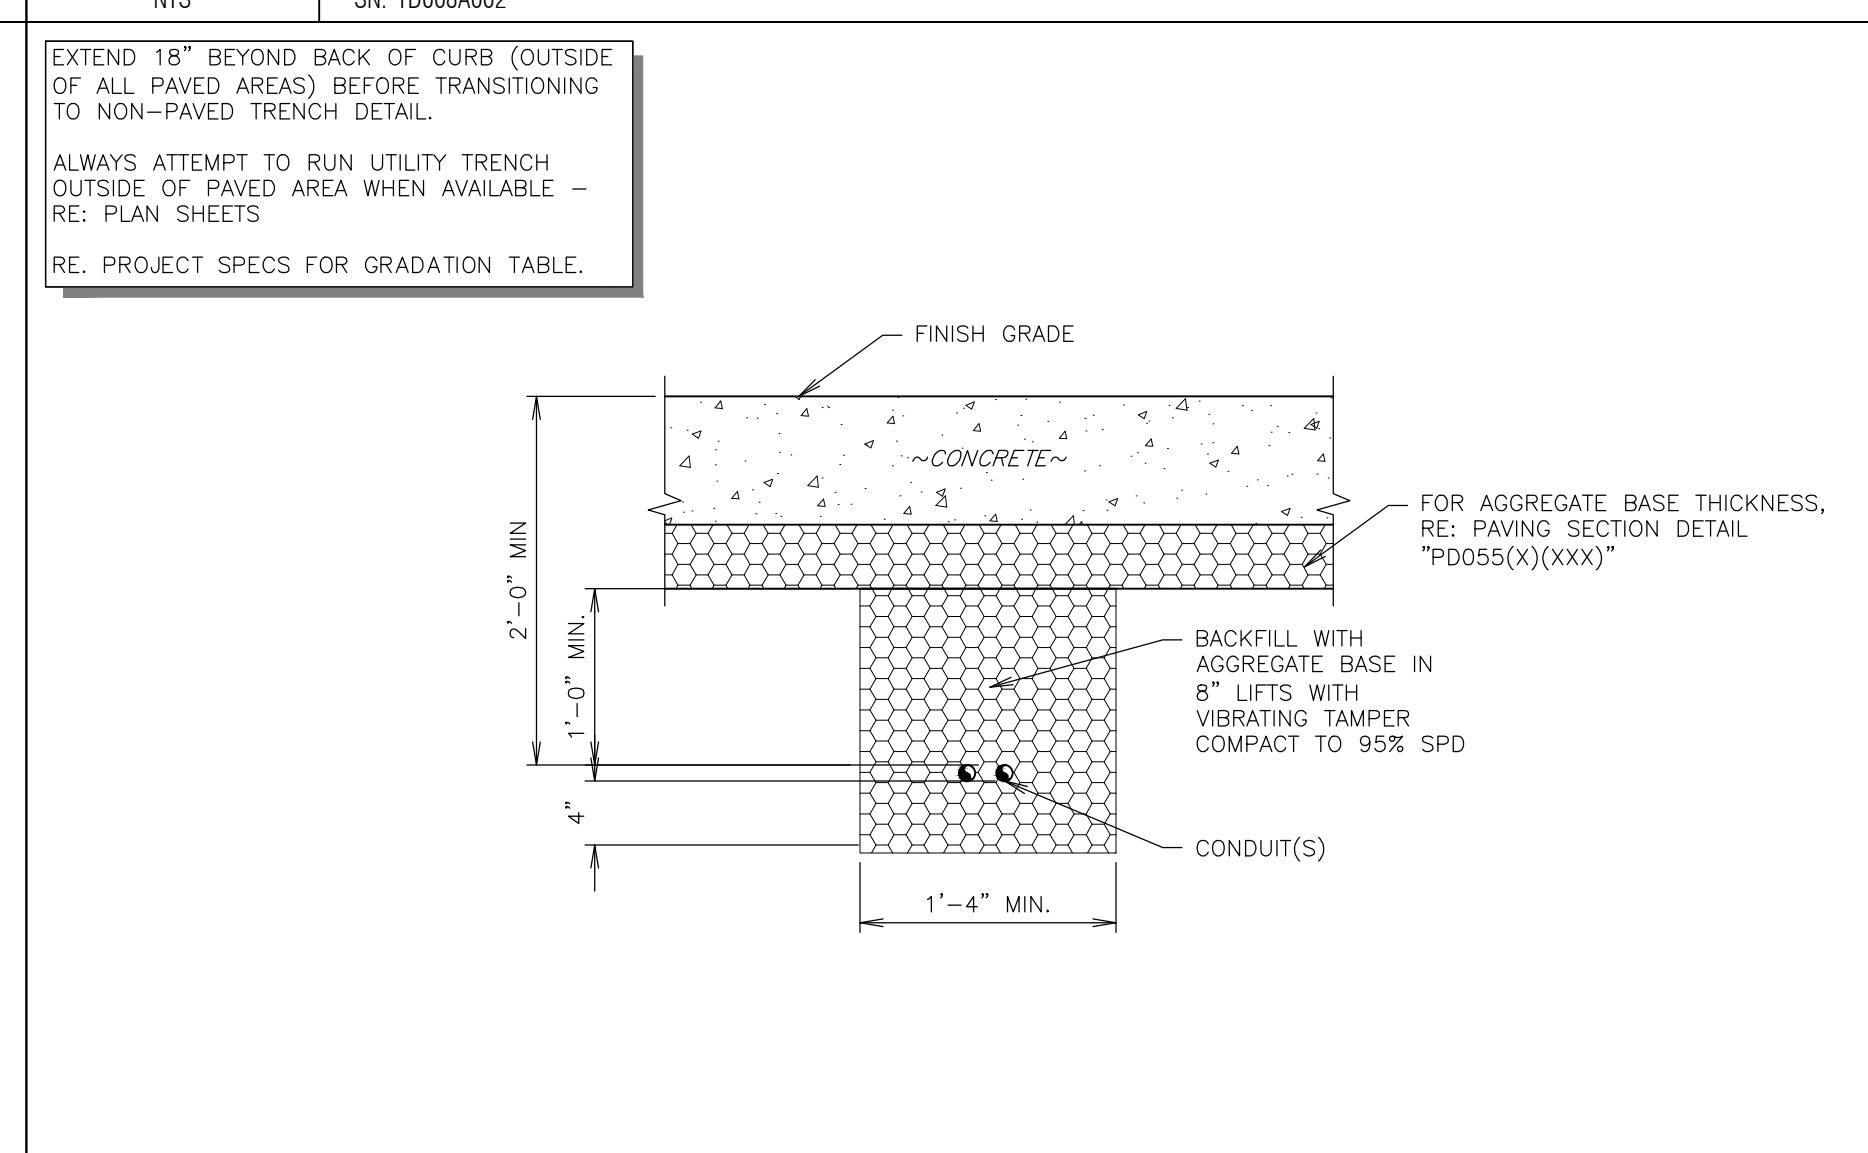

**A6** 1" Ø OR SMALLER ELECTRICAL CONDUIT TRENCH SECTION (PAVED)  
NTS SN: TD012A004

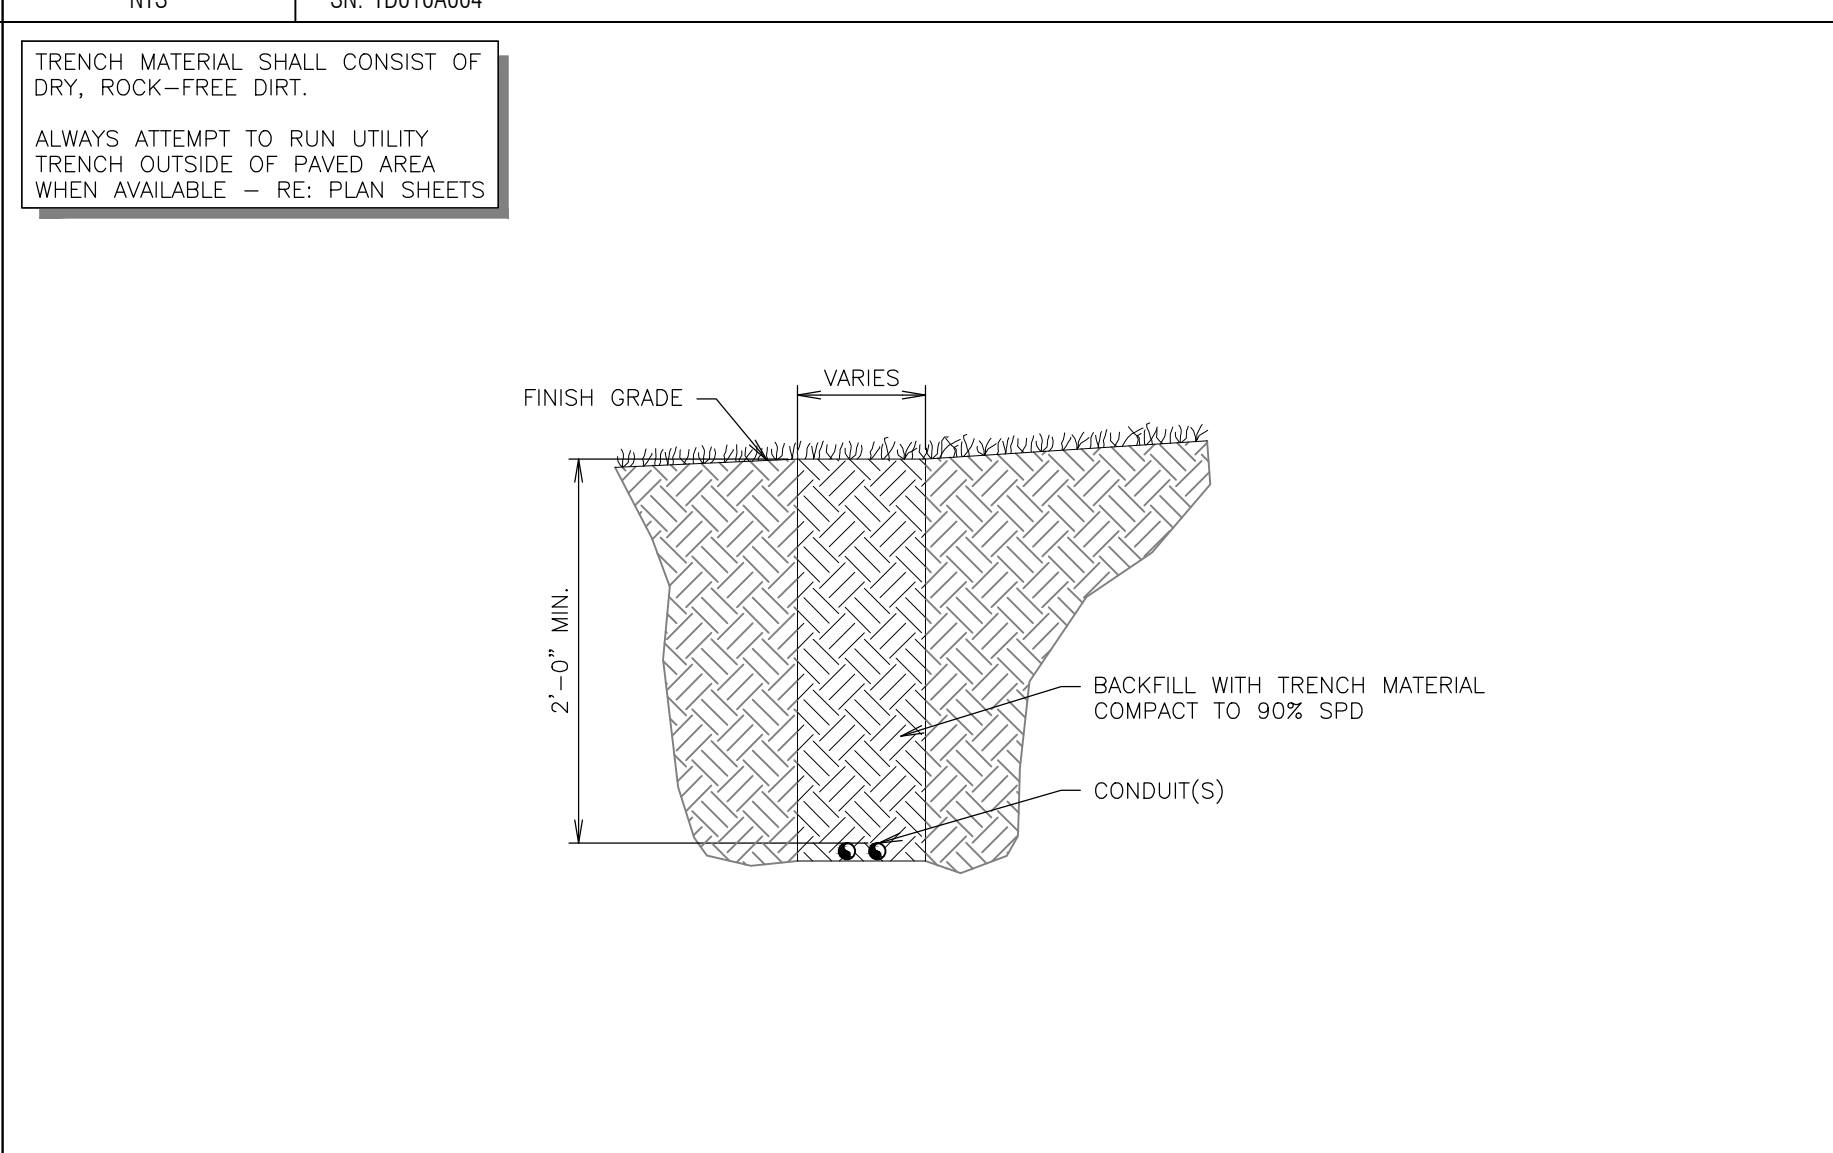


**A11** 1" Ø OR SMALLER ELECTRICAL CONDUIT TRENCH SECTION (UNPAVED)  
NTS SN: TD013A003



PROJECT NO.: 141029  
NAME: MICHAEL J. VELLOFF  
LICENSE NUMBER: E-2000161862  
DISCIPLINE: CIVIL  
CORPORATION AUTHORITY NUMBER: 00184  
THE SEAL OF MICHAEL J. VELLOFF ON THIS DRAWING APPLIES ONLY TO THE CIVIL/SITE ENGINEERING SHOWN. IT DOES NOT APPLY, NOR IS ANY RESPONSIBILITY TAKEN FOR ENVIRONMENTAL, GEOTECHNICAL (INCLUDING BUT NOT LIMITED TO SLOPE STABILITY), STRUCTURAL, HVAC, PLUMBING, ELECTRICAL, FIRE PROTECTION, TRAFFIC ENGINEERING, SURVEYING (BOUNDARY AND TOPOGRAPHIC), OR ARCHITECTURAL (BUILDING OR LANDSCAPE).

**QuikTrip No. 0643S**  
8601 Mexico Road  
O'Fallon, Missouri 63366

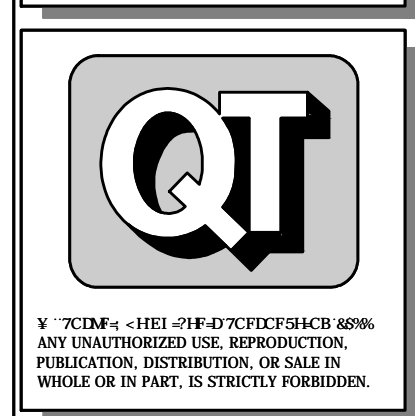

PROTOTYPE: P-83  
DIVISION: 06  
VERSION: 001  
DESIGNED BY: RKF  
DRAWN BY: RKF  
REVIEWED BY: MJV

| REV | DATE     | DESCRIPTION      |
|-----|----------|------------------|
|     | 12-21-15 | CONSTRUCTION SET |

ORIGINAL ISSUE DATE: 07-24-15

SHEET TITLE:  
TRENCHING DETAILS

SHEET NUMBER:  
**C530**