




7-19
NOT TO SCALE
RADIUS PROTECTOR PLAN

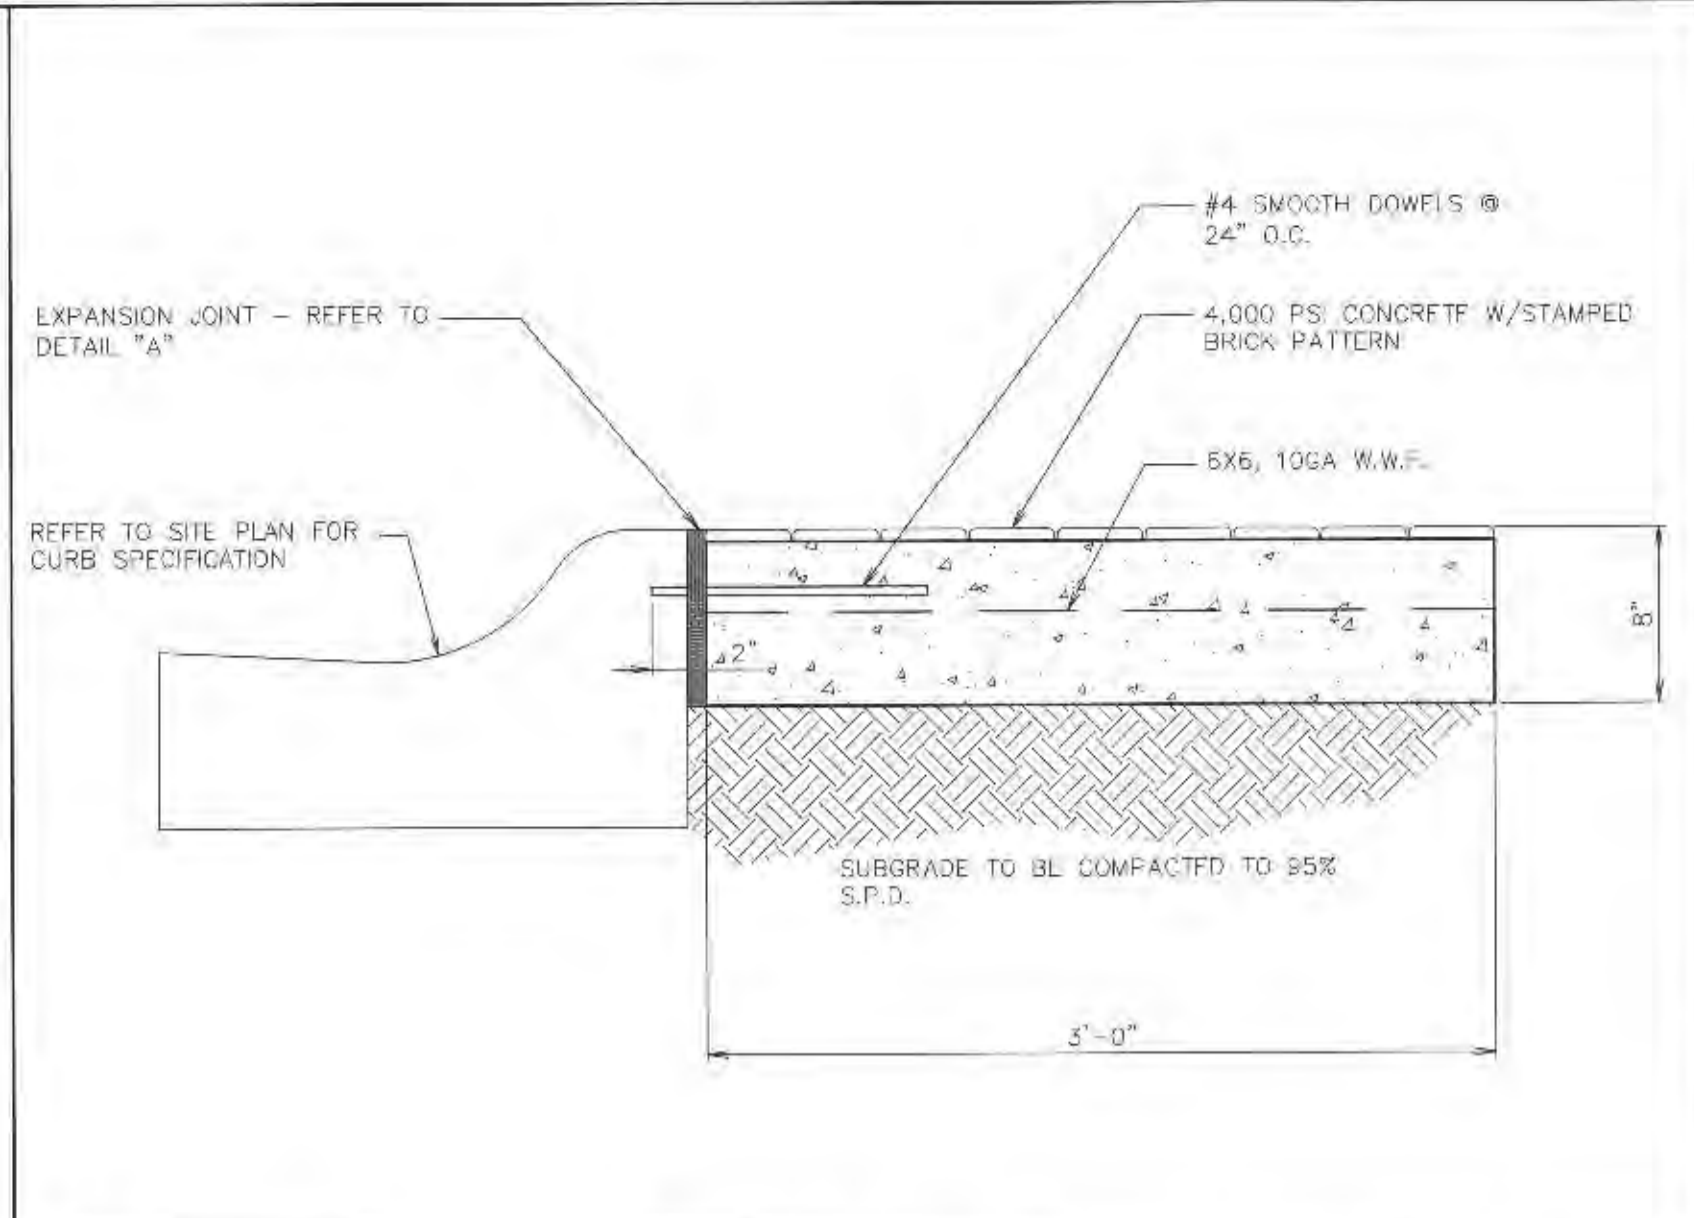

7-20
NOT TO SCALE
RADIUS PROTECTOR SECTION

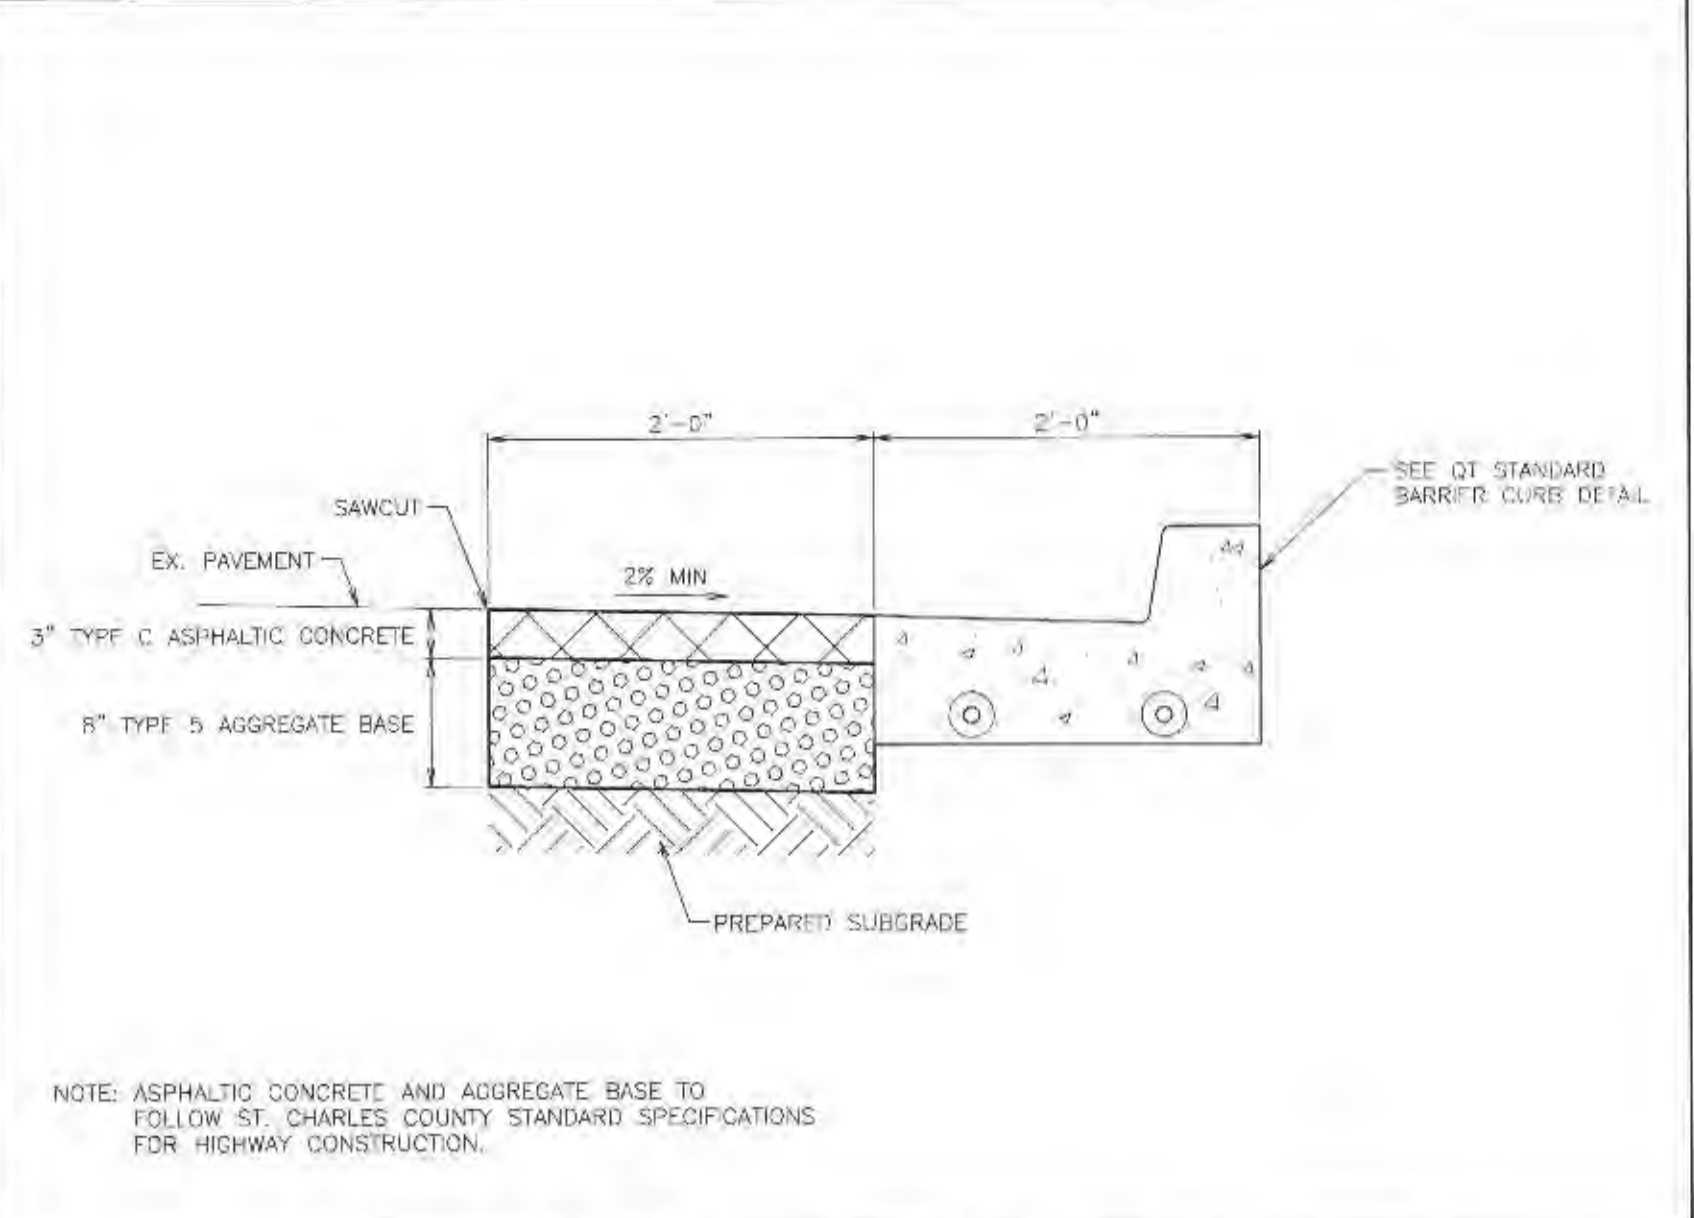

NOT TO SCALE
2' WIDE ASPHALT TRANSITION STRIP

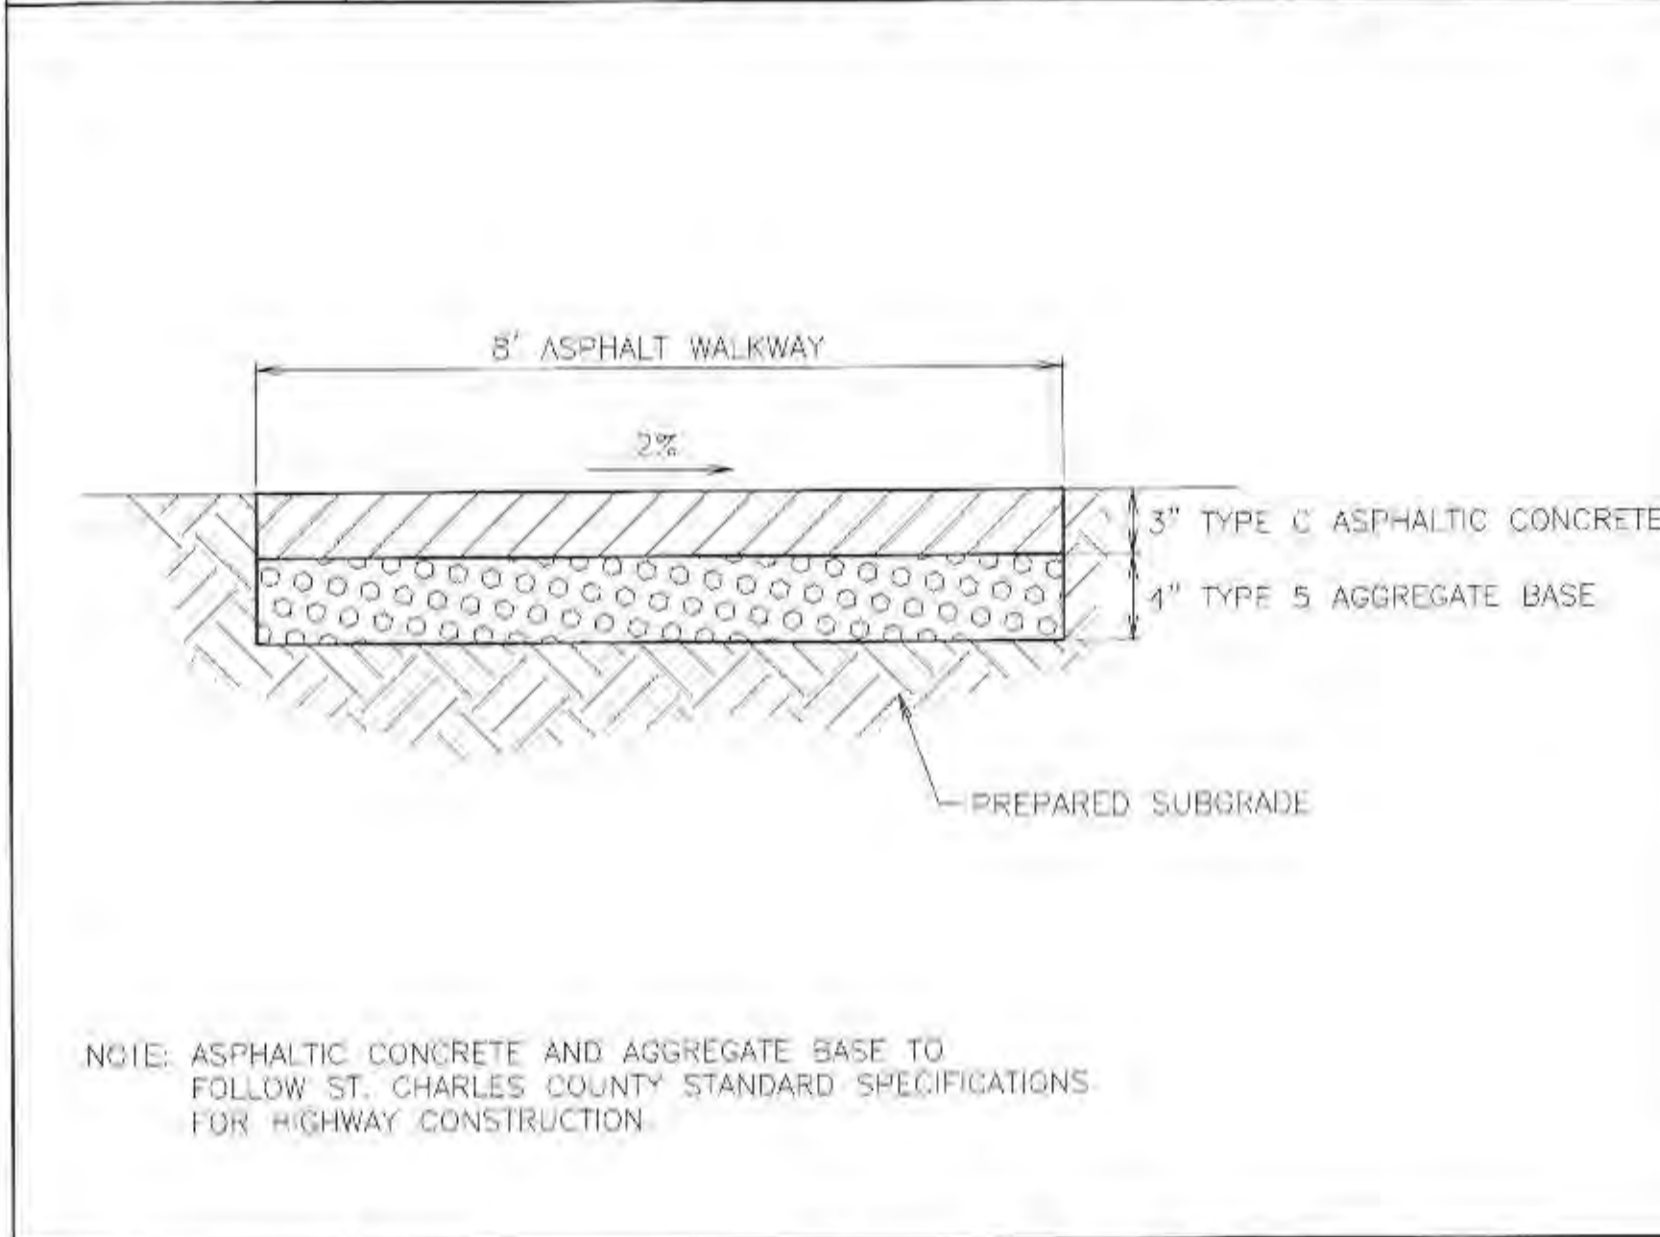

NOT TO SCALE
ASPHALT WALKWAY

NOT USED

NOT USED

NOT USED

NOT USED

NOT USED




GENERAL NOTES

© COPYRIGHT
1996 QUIKTRIP CORPORATION
DESIGN PATENTS
QUIKTRIP PLANS ARE THE EXCLUSIVE PROPERTY OF QUIKTRIP CORPORATION, TULSA, OKLAHOMA. THESE PLANS ARE PROTECTED IN THEIR ENTIRETY BY DOMESTIC AND INTERNATIONAL COPYRIGHT AND PATENT STATUTES AND UNAUTHORIZED USE, REPRODUCTION, PUBLICATION, DISTRIBUTION OR SALE IN WHOLE OR IN PART, IS STRICTLY PROHIBITED.

No.	Revision	Date
2	CITY COMMENTS	12/18/07
1	CITY COMMENTS	3/20/07

EFK•Moen, LLC
Civil Engineering Design
13523 Barrett Parkway Dr. Suite 250
St. Louis, MO 63021
Phone (314)729-4100 Fax (314)729-4199

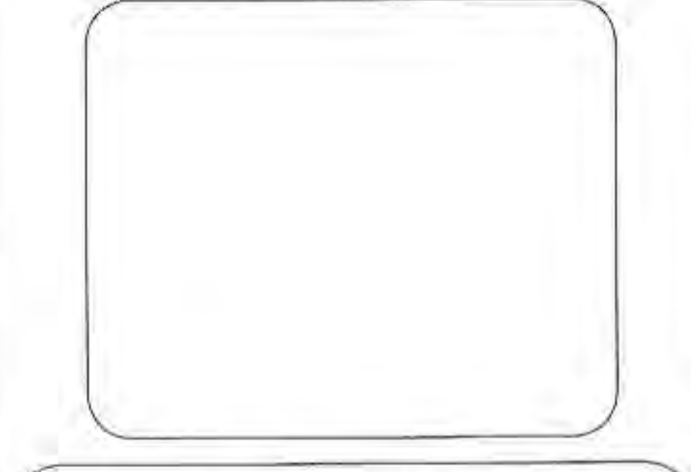

PAVING DETAILS - 2

DRAWN BY: JAA	SHEET
DESIGNED BY: CDL	18
CHECKED BY: PJK	
ISSUE DATE: Mar 02, 2009	OF 27