
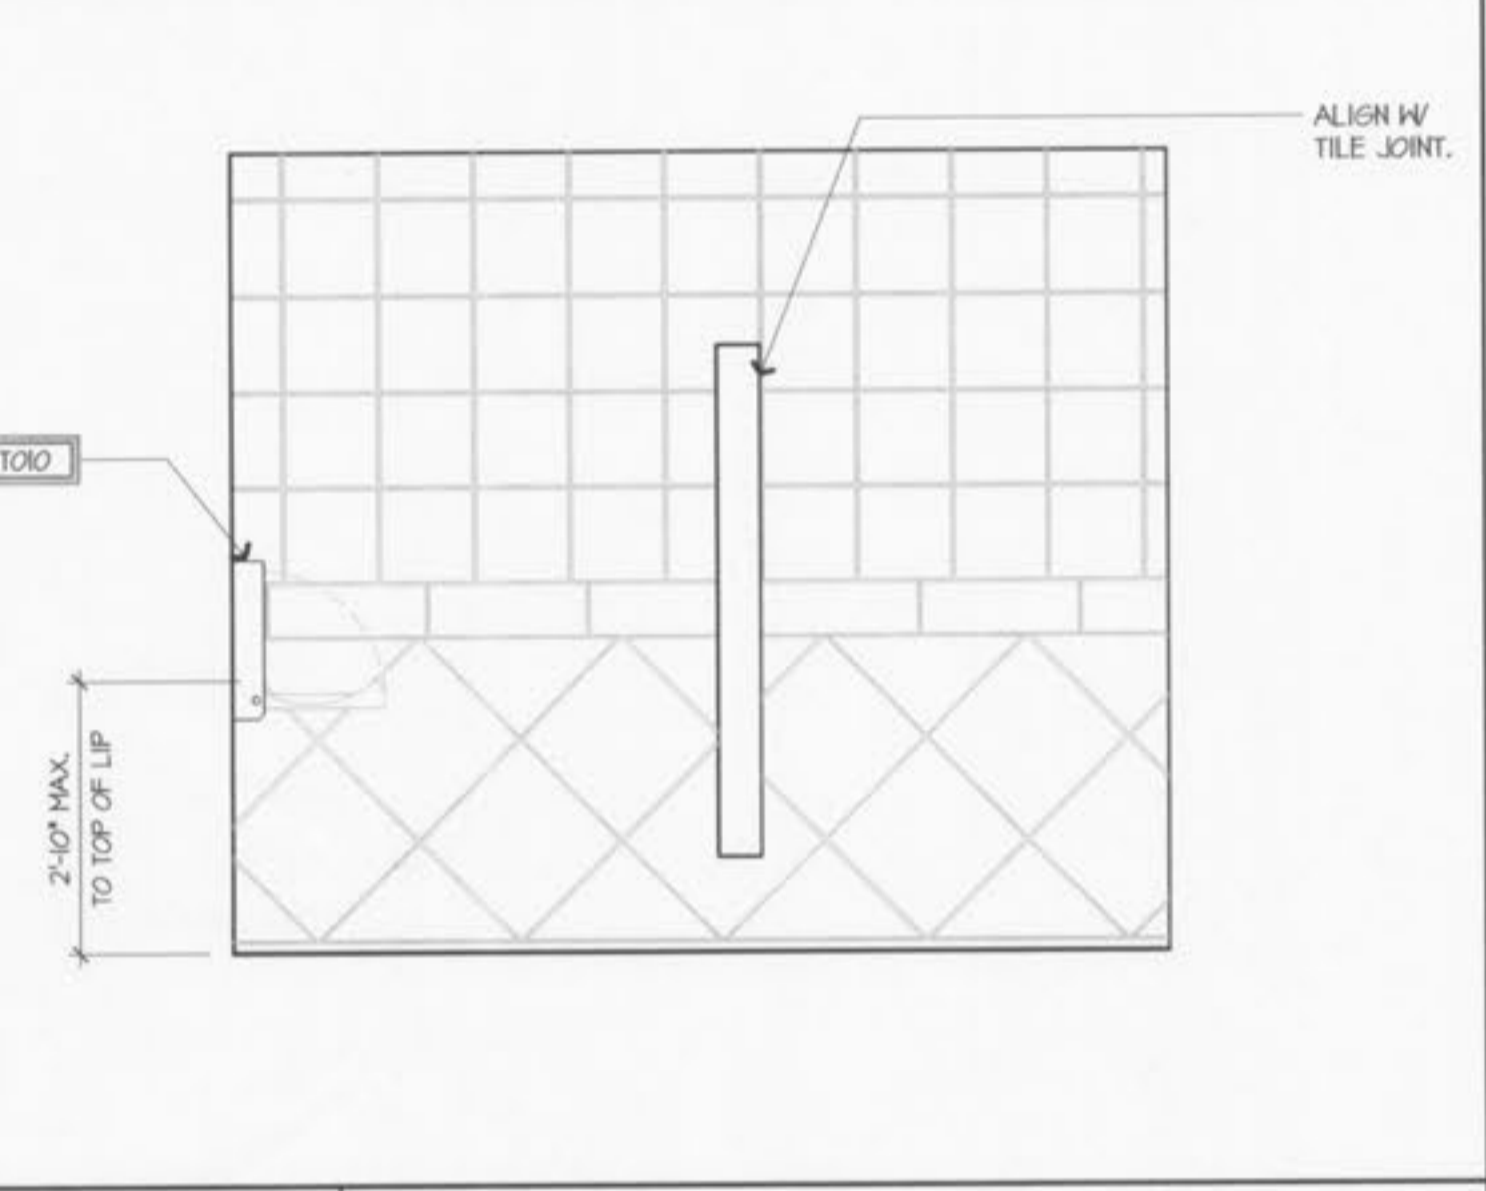
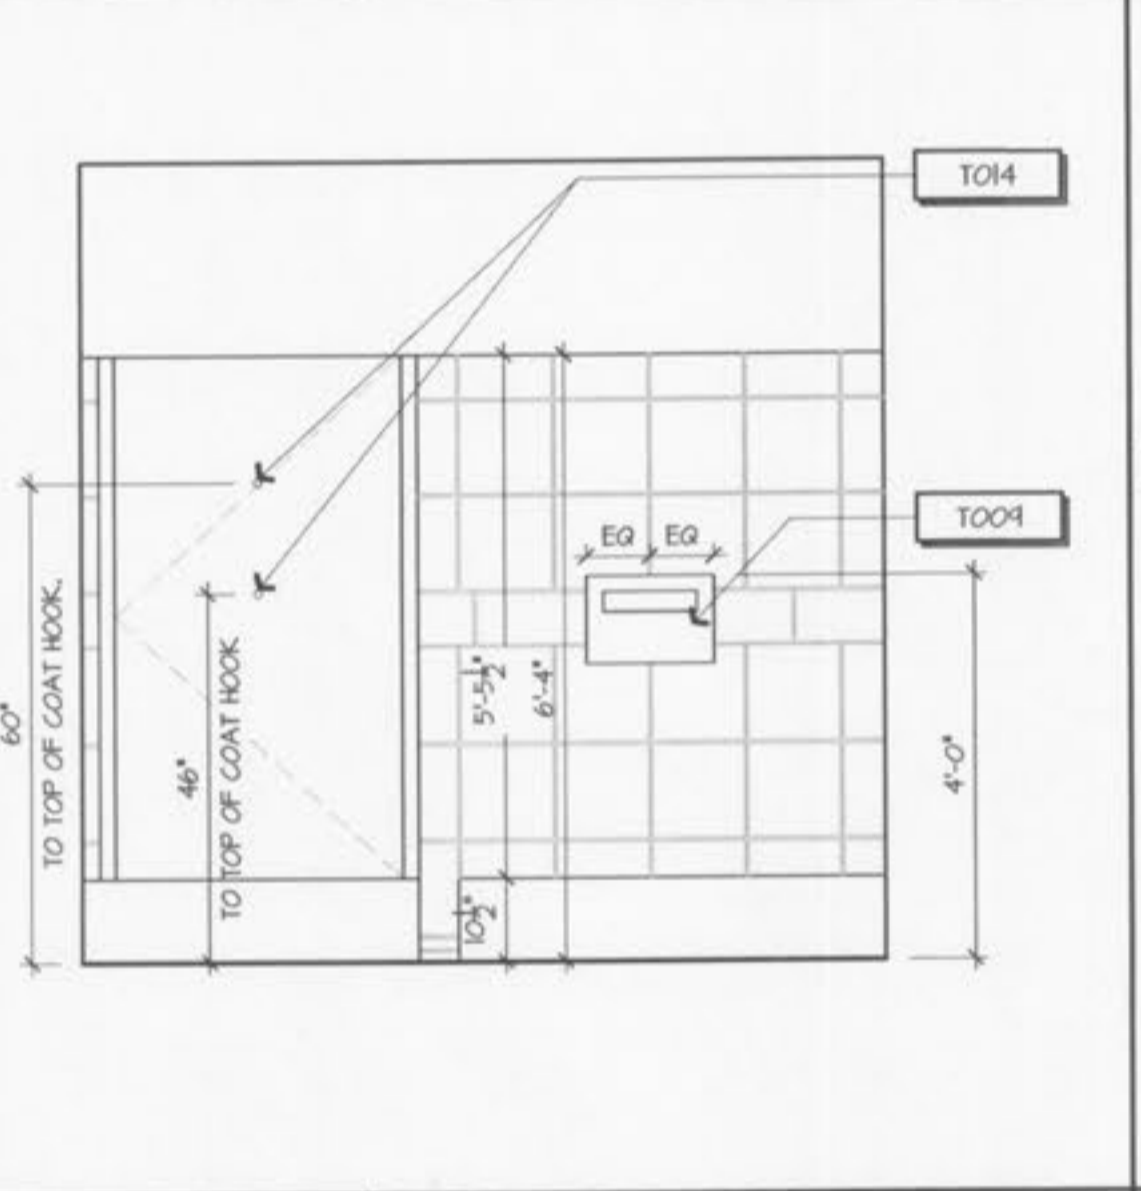
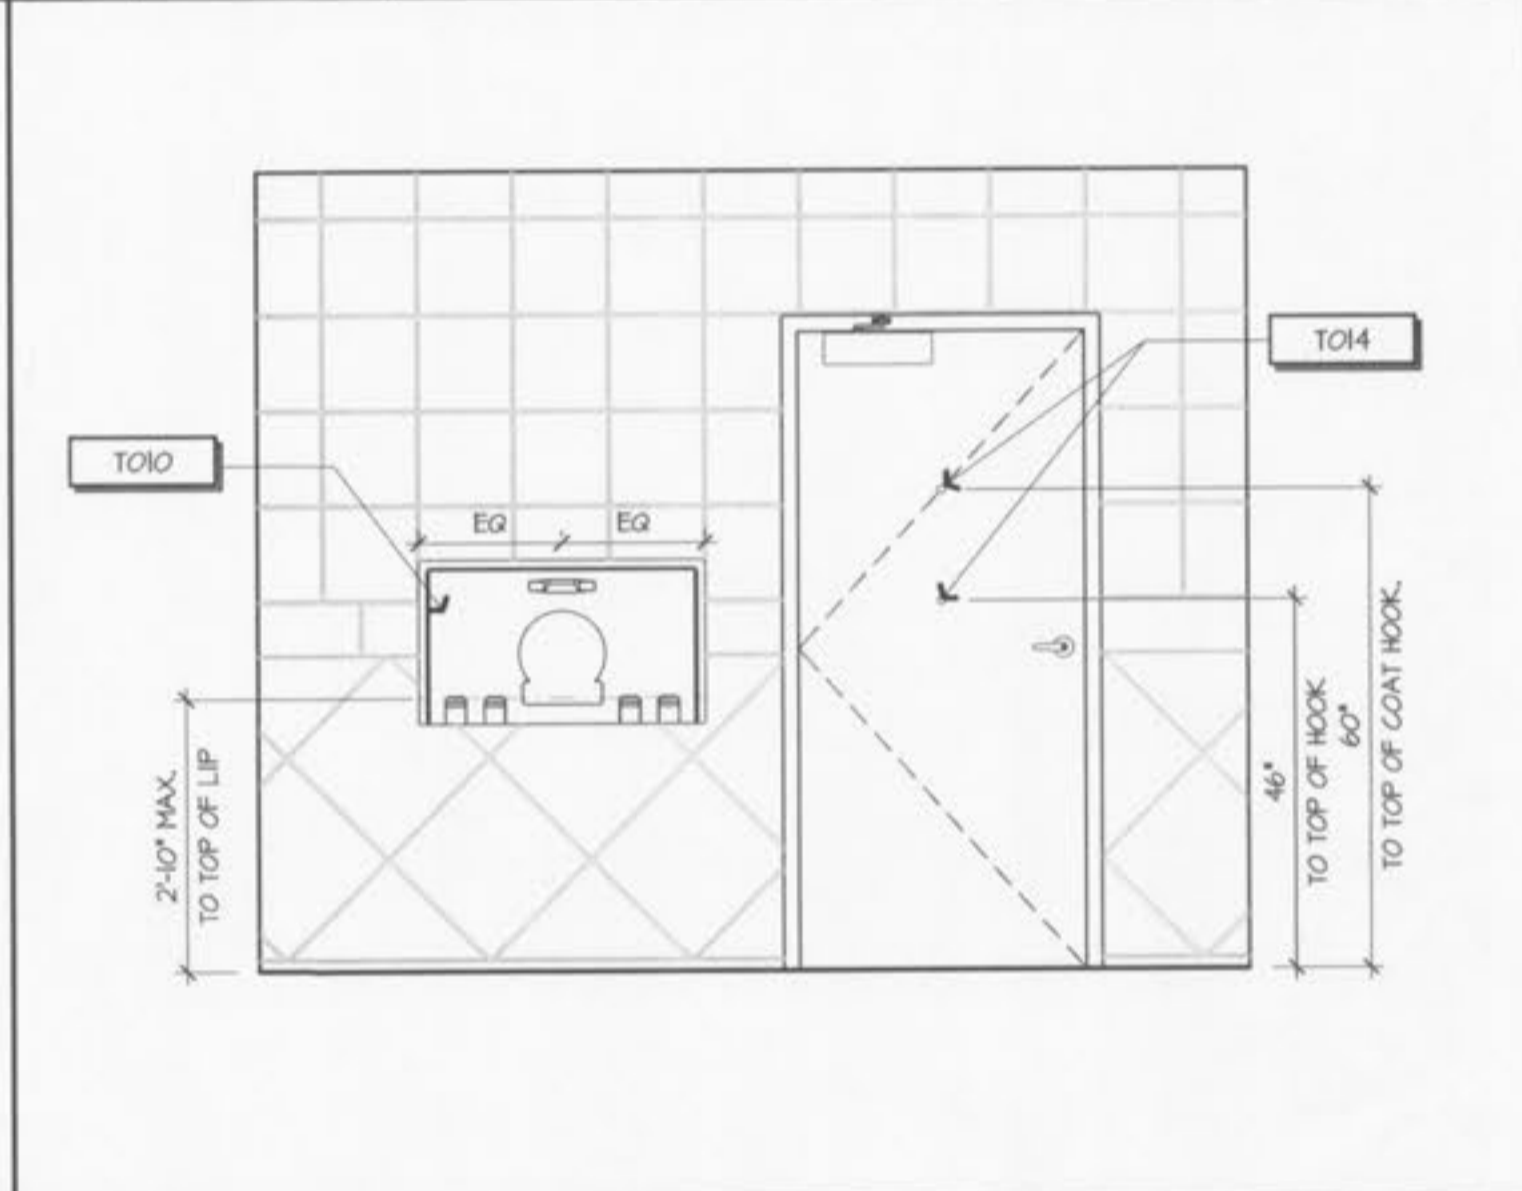


L1 SEALANT PLAN  
1/4" = 1'-0"

L5 SEALANT PLAN  
1/4" = 1'-0"

L9 RESTROOM ELEV-M  
1/2" = 1'-0"  
A9/RR100

L12 RESTROOM ELEV-M  
1/2" = 1'-0"  
A9/RR100




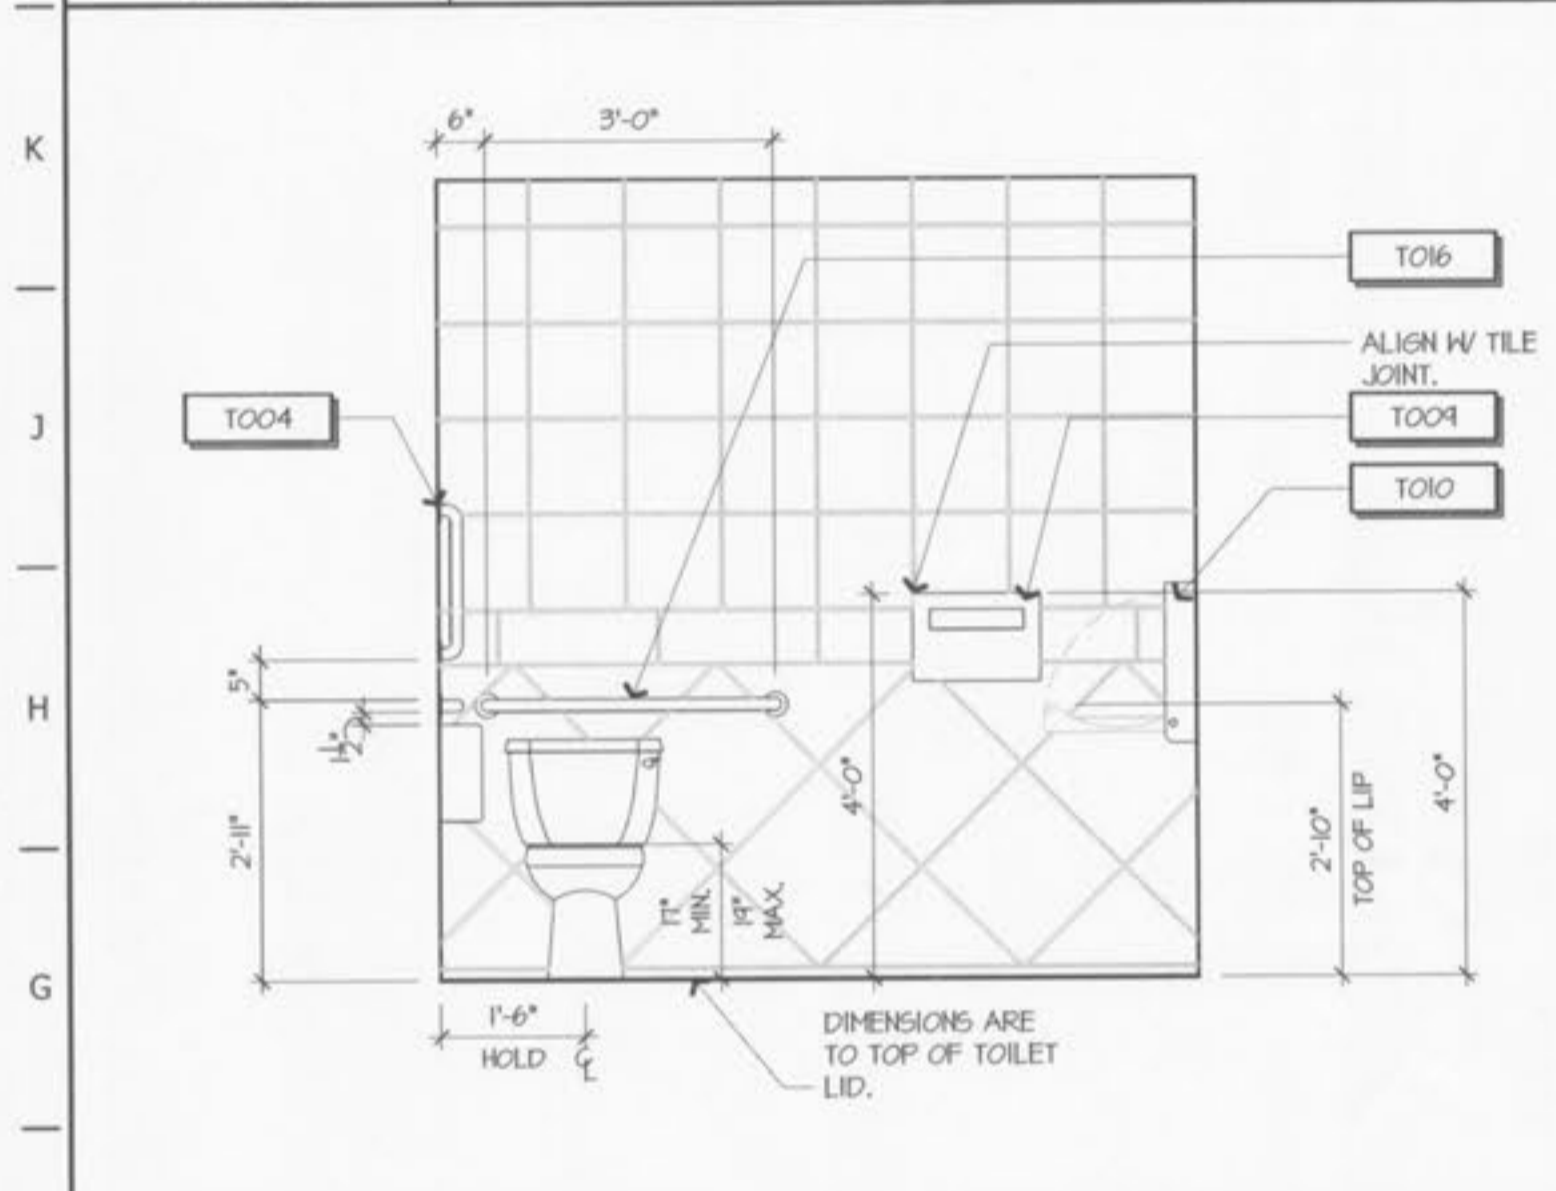


F1 RESTROOM ELEV-W  
1/2" = 1'-0"  
A9/RR100

F5 RESTROOM ELEV-W  
1/2" = 1'-0"  
A9/RR100

F9 RESTROOM ELEV-M  
1/2" = 1'-0"  
A9/RR100

F12 RESTROOM ELEV-M  
1/2" = 1'-0"  
A9/RR100

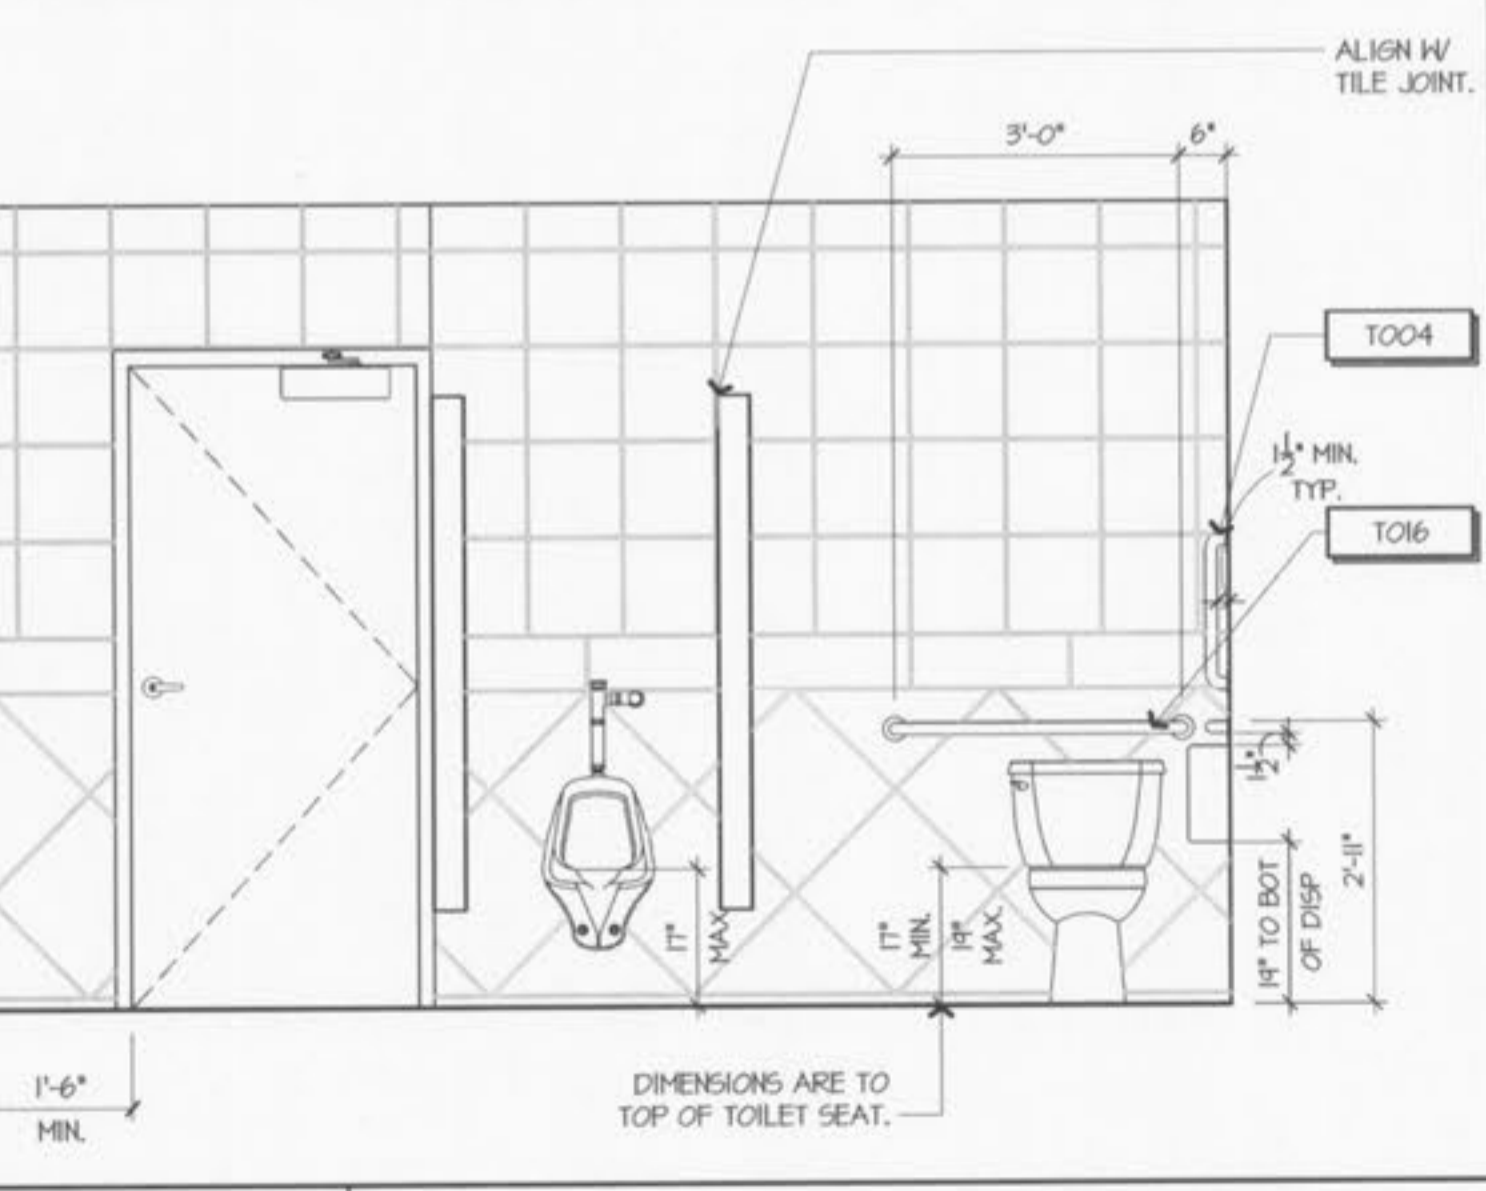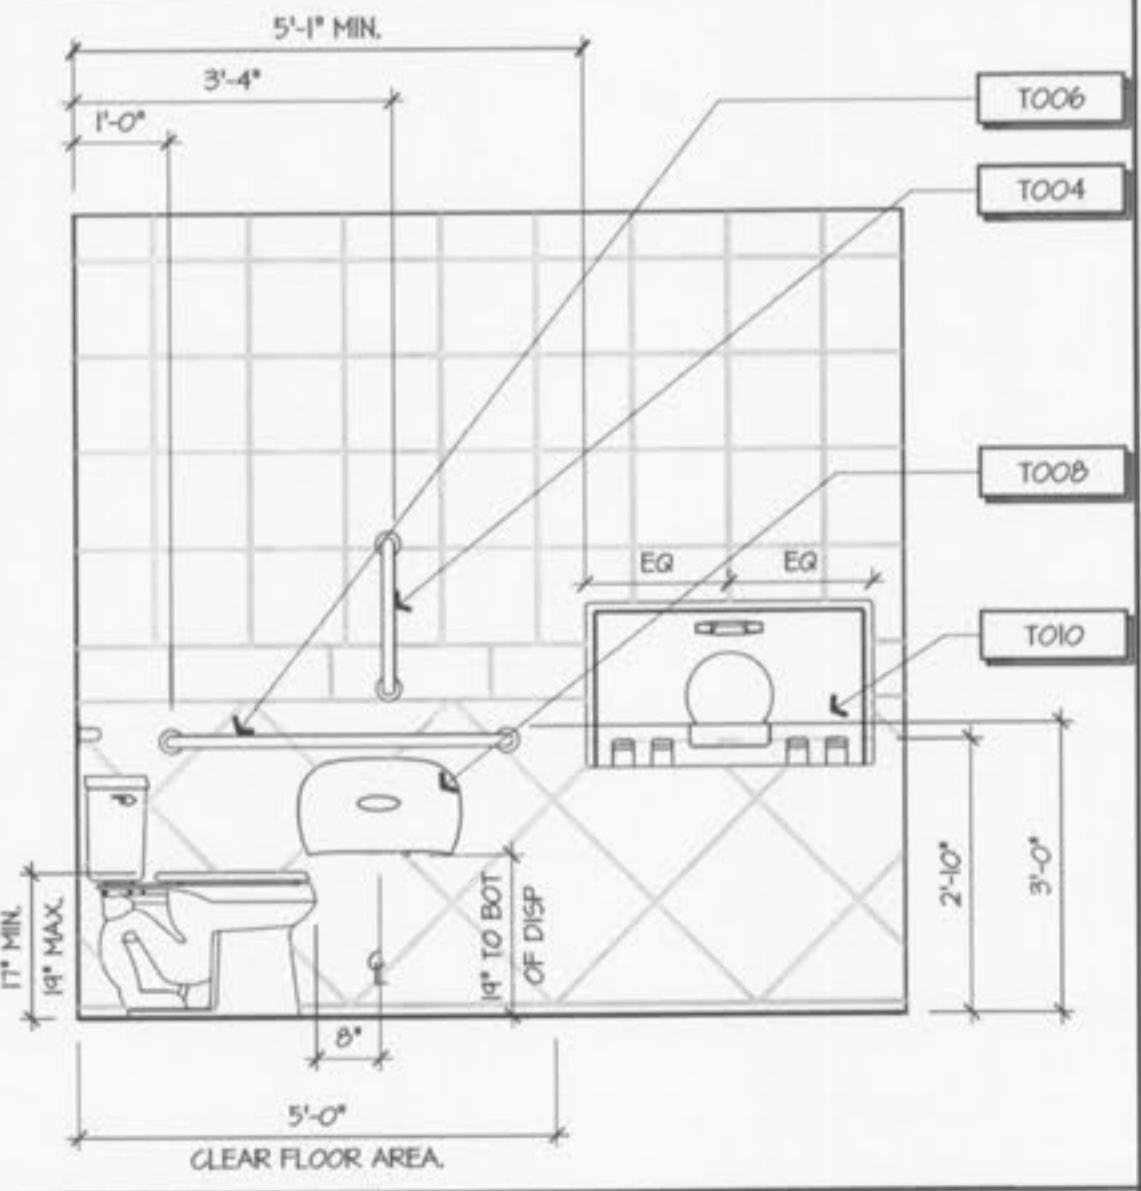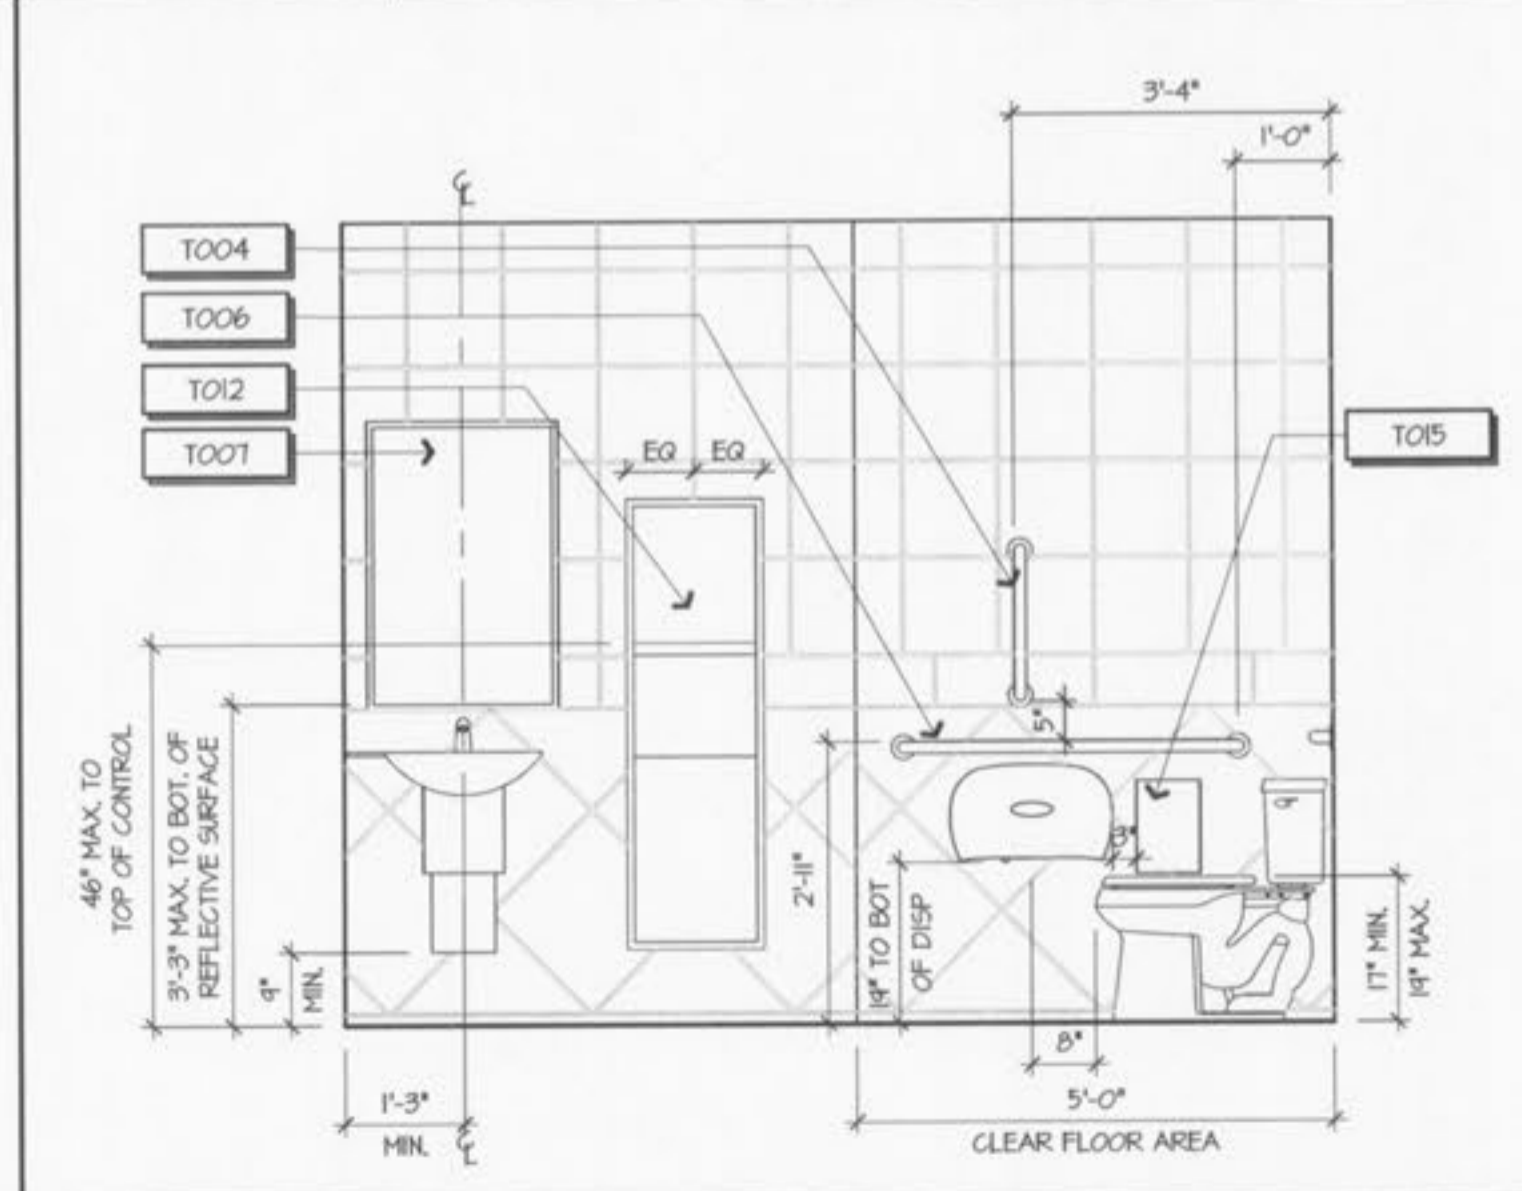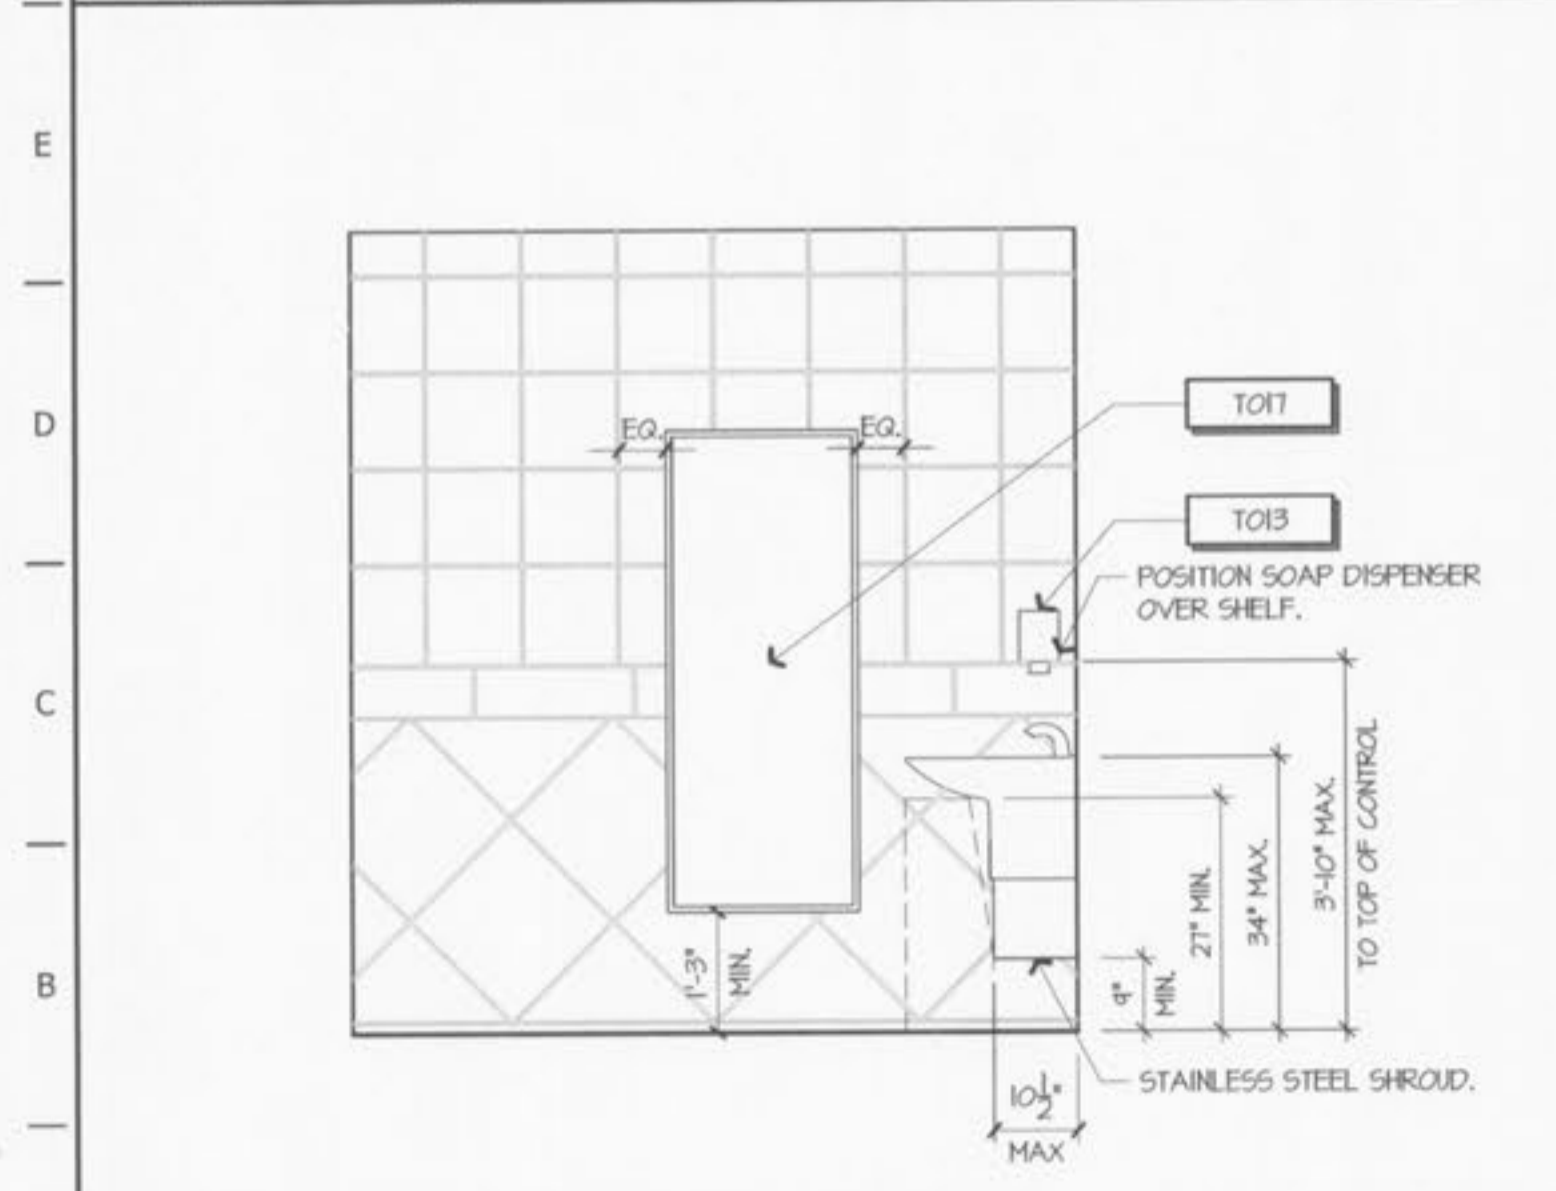

A1 RESTROOM ELEV-W  
1/2" = 1'-0"  
A9/RR100

A5 RESTROOM ELEV-W  
1/2" = 1'-0"  
A9/RR100

A9 RESTROOM ELEV-M  
1/2" = 1'-0"  
A9/RR100

A12 RESTROOM ELEV-M  
1/2" = 1'-0"  
A9/RR100

STATE OF MISSOURI  
REGISTERED PROFESSIONAL ENGINEER  
ELLIS MCINTOSH JR.  
LICENSE NUMBER: A000757  
EXPIRATION: 12/31/2013  
SIGNATURE DATE: 1/11/2012  
Mcintosh  
The Mcintosh Group, LLC  
1800 South Boulder, Suite 300  
Tulsa, Oklahoma 74119  
Telephone 918.585.8855  
Telex 918.583.7282

Quik Trip No. 662  
955 Bryan Rd.  
O'Fallon, MO 63366

PROTOTYPE: P-01  
DIVISION: 6  
VERSION: 1  
DATE: 09/08/2011

REV	DATE	DESCRIPTION

REV	DATE	DESCRIPTION

SHEET TITLE:  
Interior Elevations

SHEET NUMBER:  
RR 120