




L1	TOILET PARTITION	L4	TOILET PARTITION	L8	DOOR THRESHOLD
1-1/2" = 1'-0"	F1/RR131, L1/RR140	1-1/2" = 1'-0"		3" = 1'-0"	L1/RR121, L5/RR121

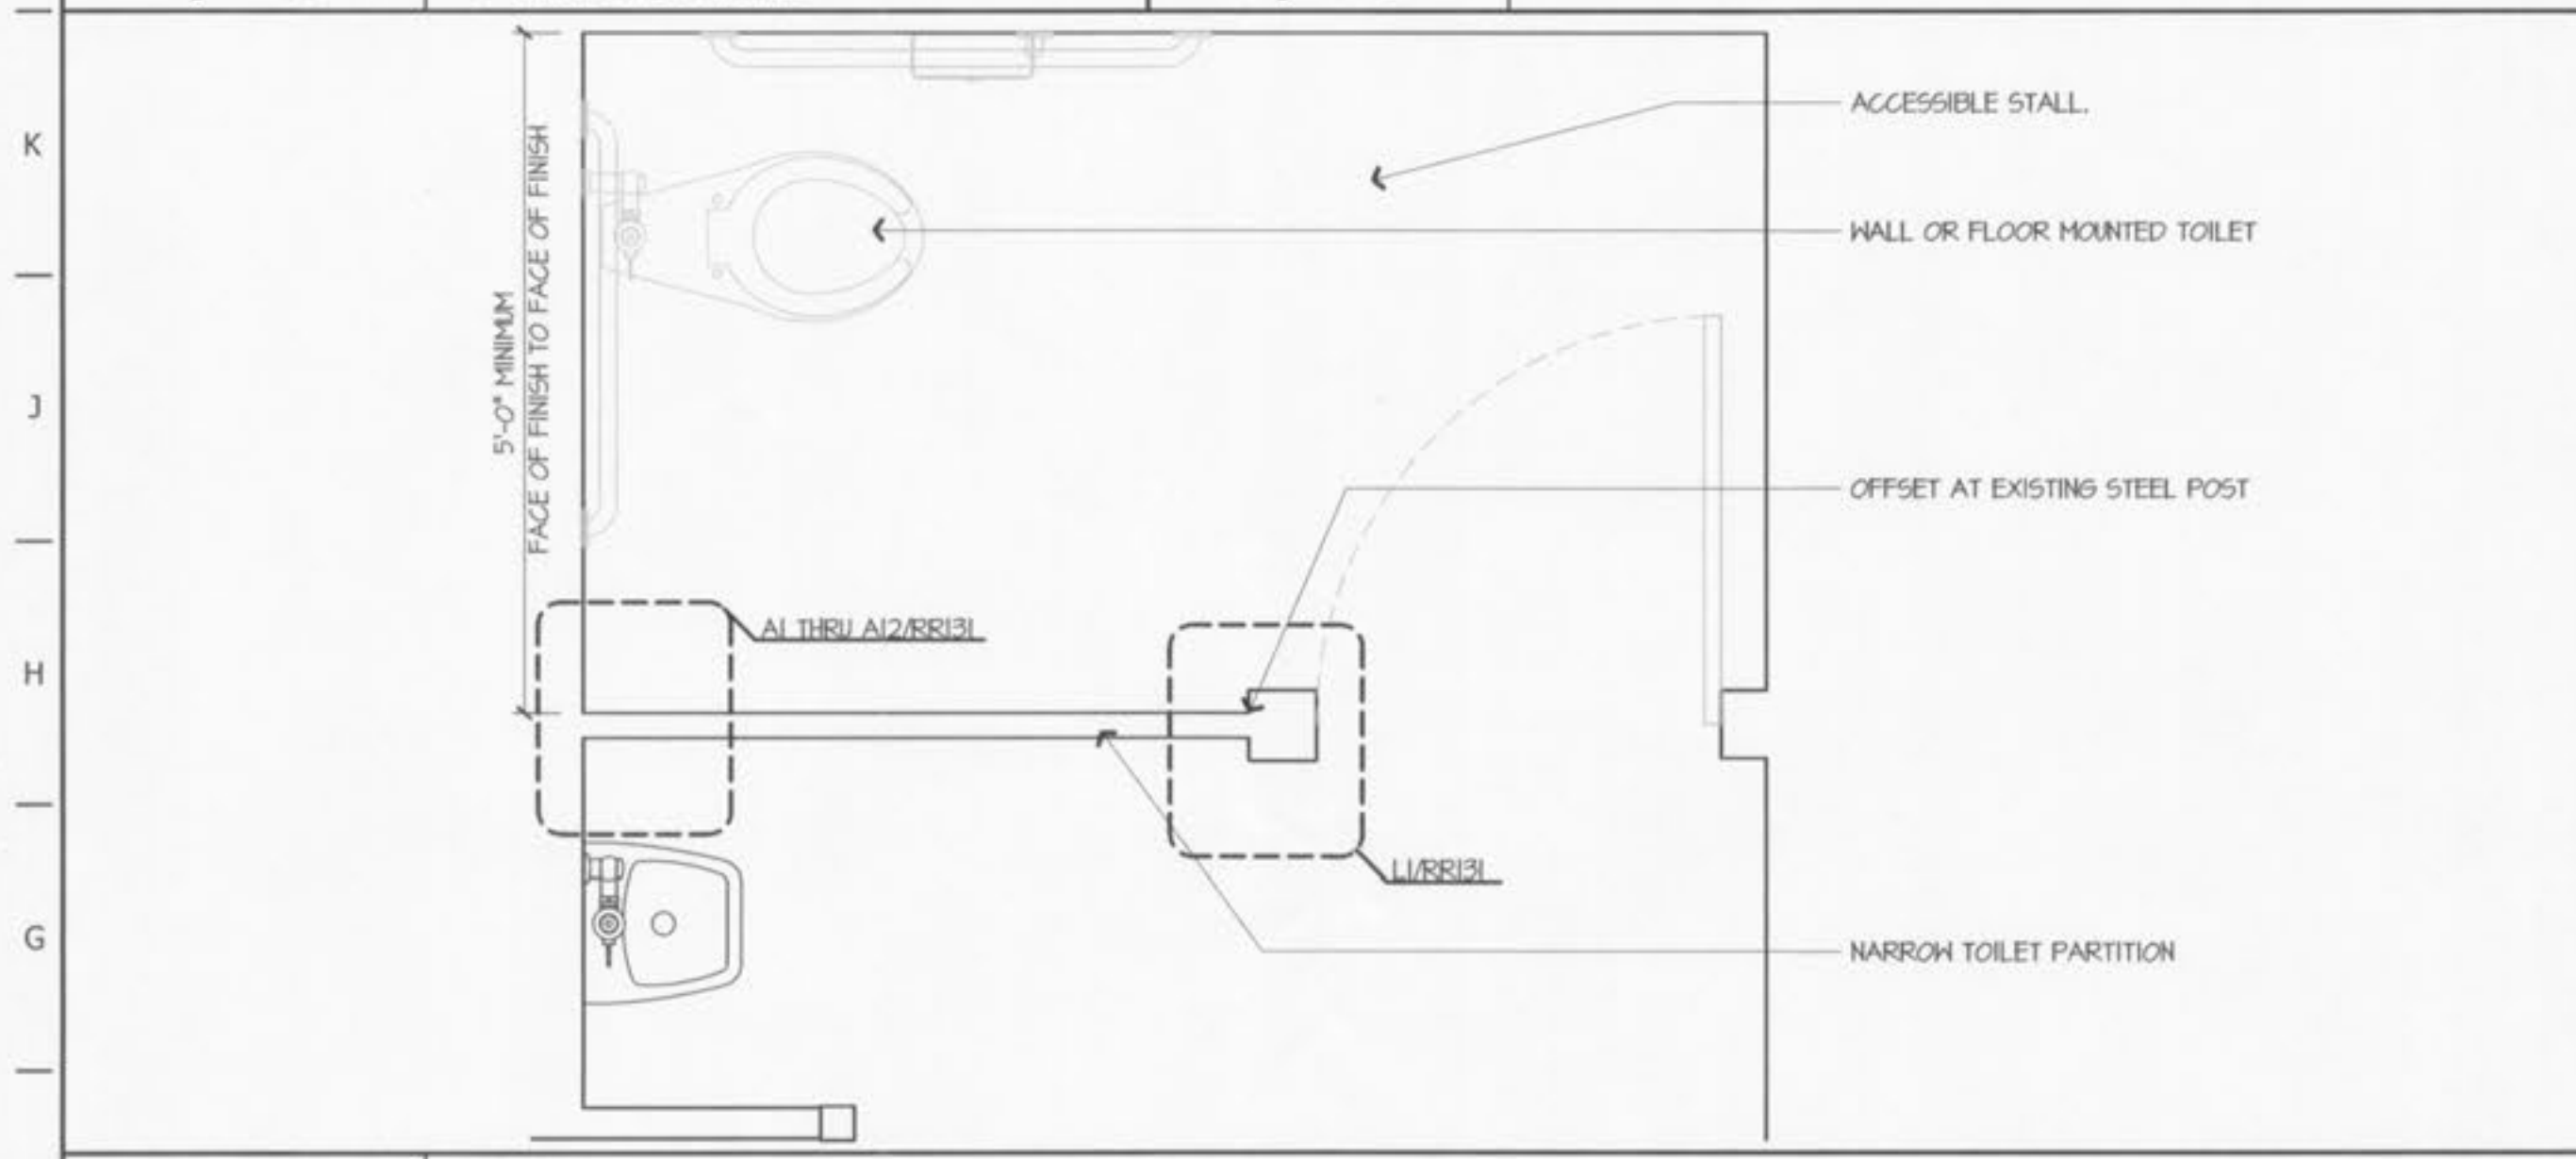


F1	PARTIAL TOILET ROOM PLAN
3/4" = 1'-0"	

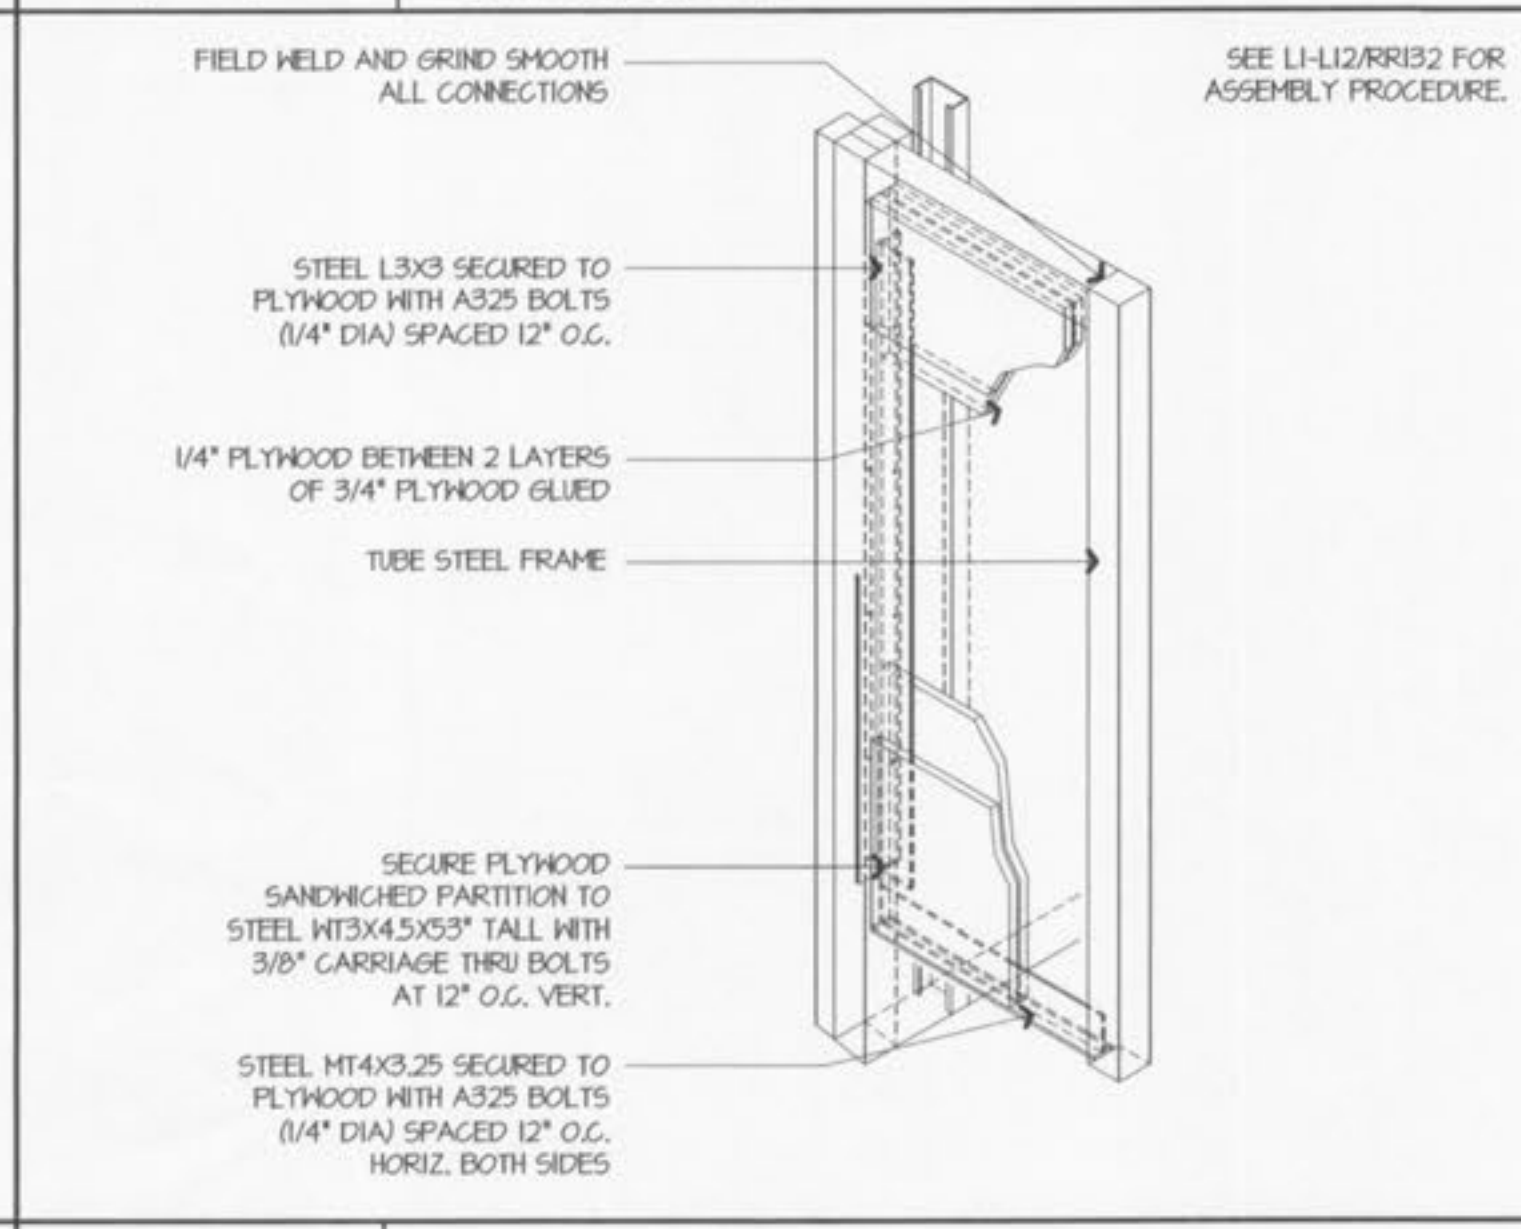


F8	PARTITION WALL
NTS	A9/RR100, RR132

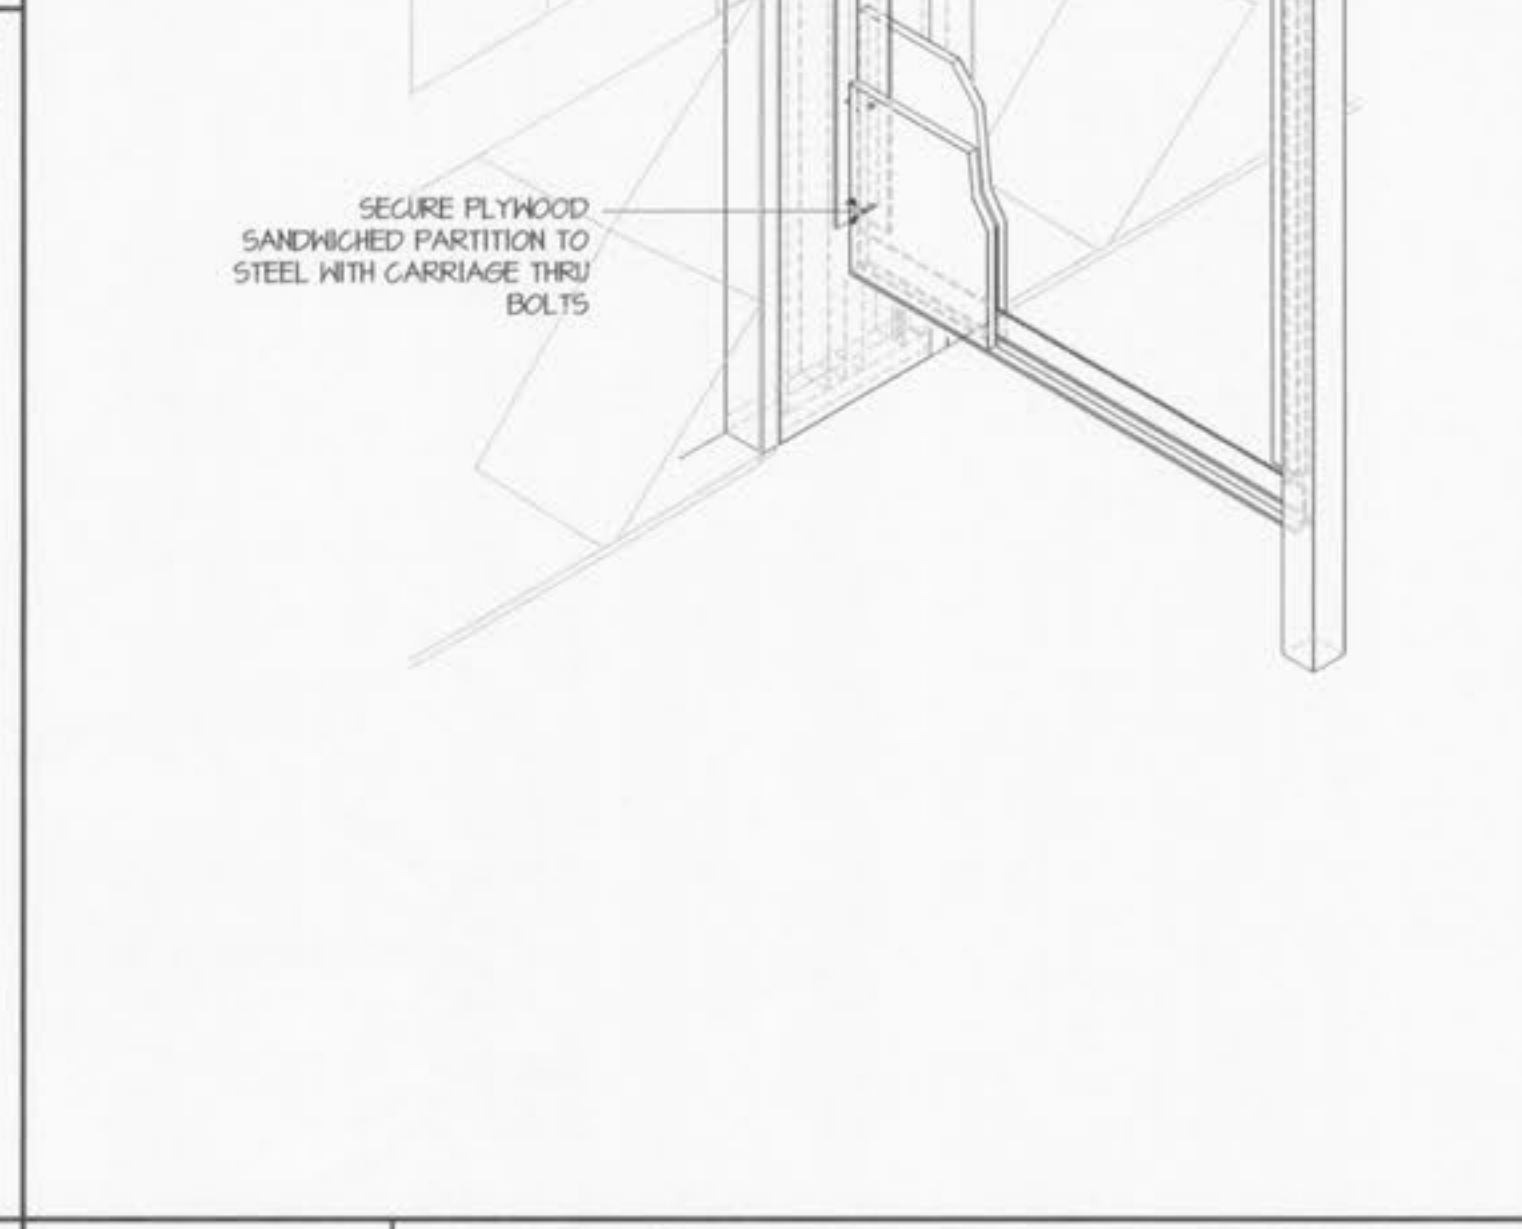


F12	NARROW TOILET PARTITION WALL
NTS	A9/RR100, RR131

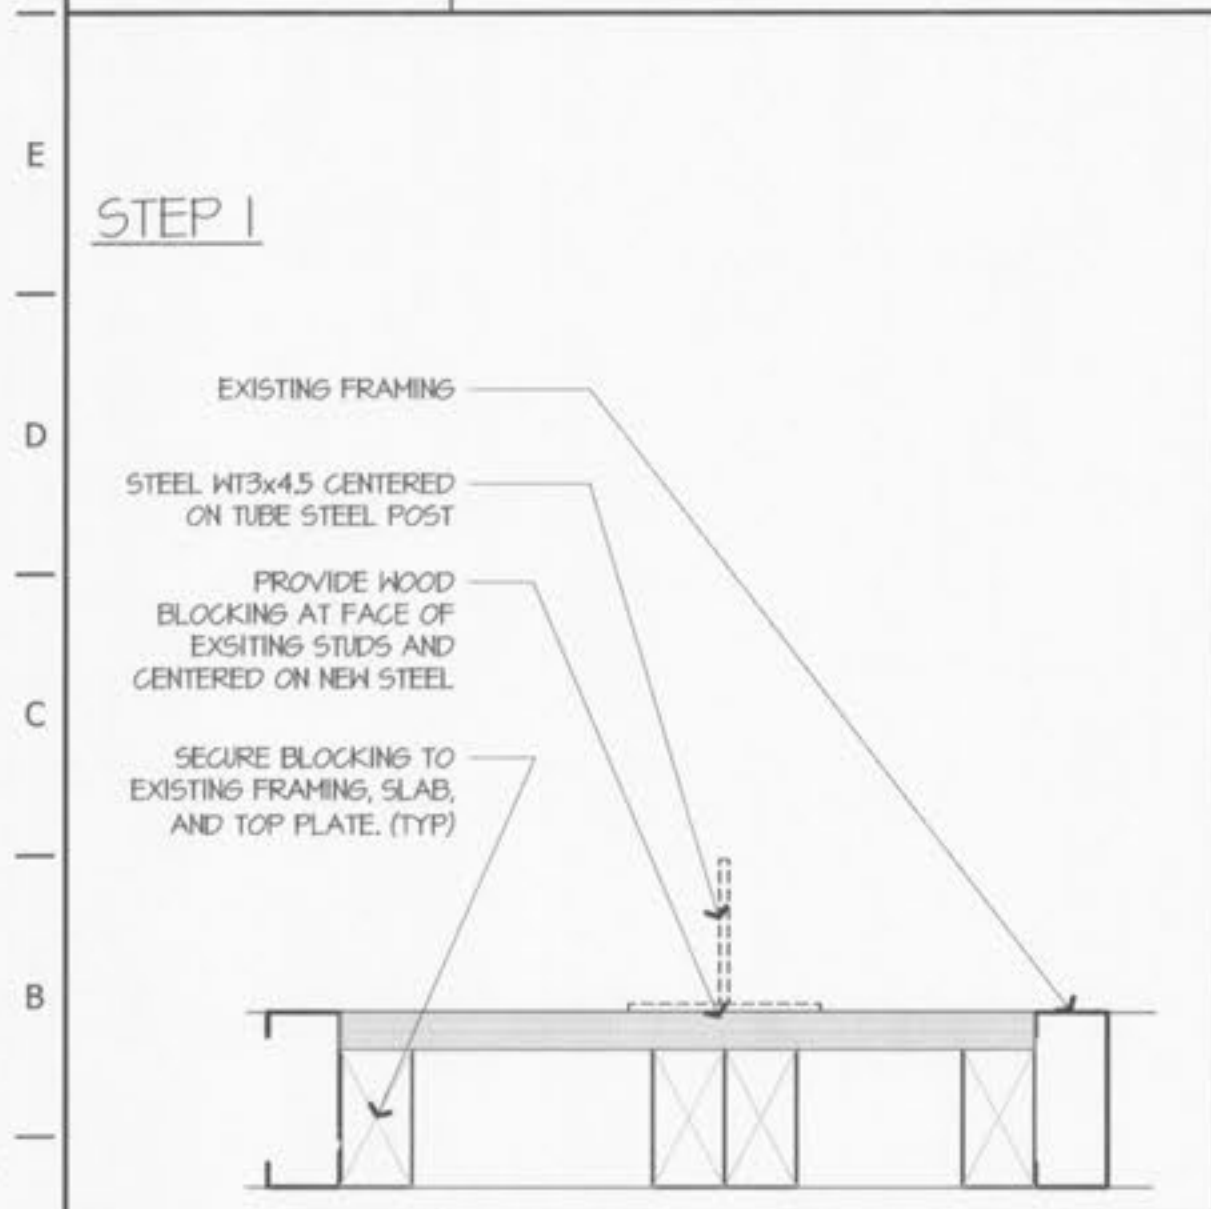


A1	TOILET PARTITION
3" = 1'-0"	F1/RR131

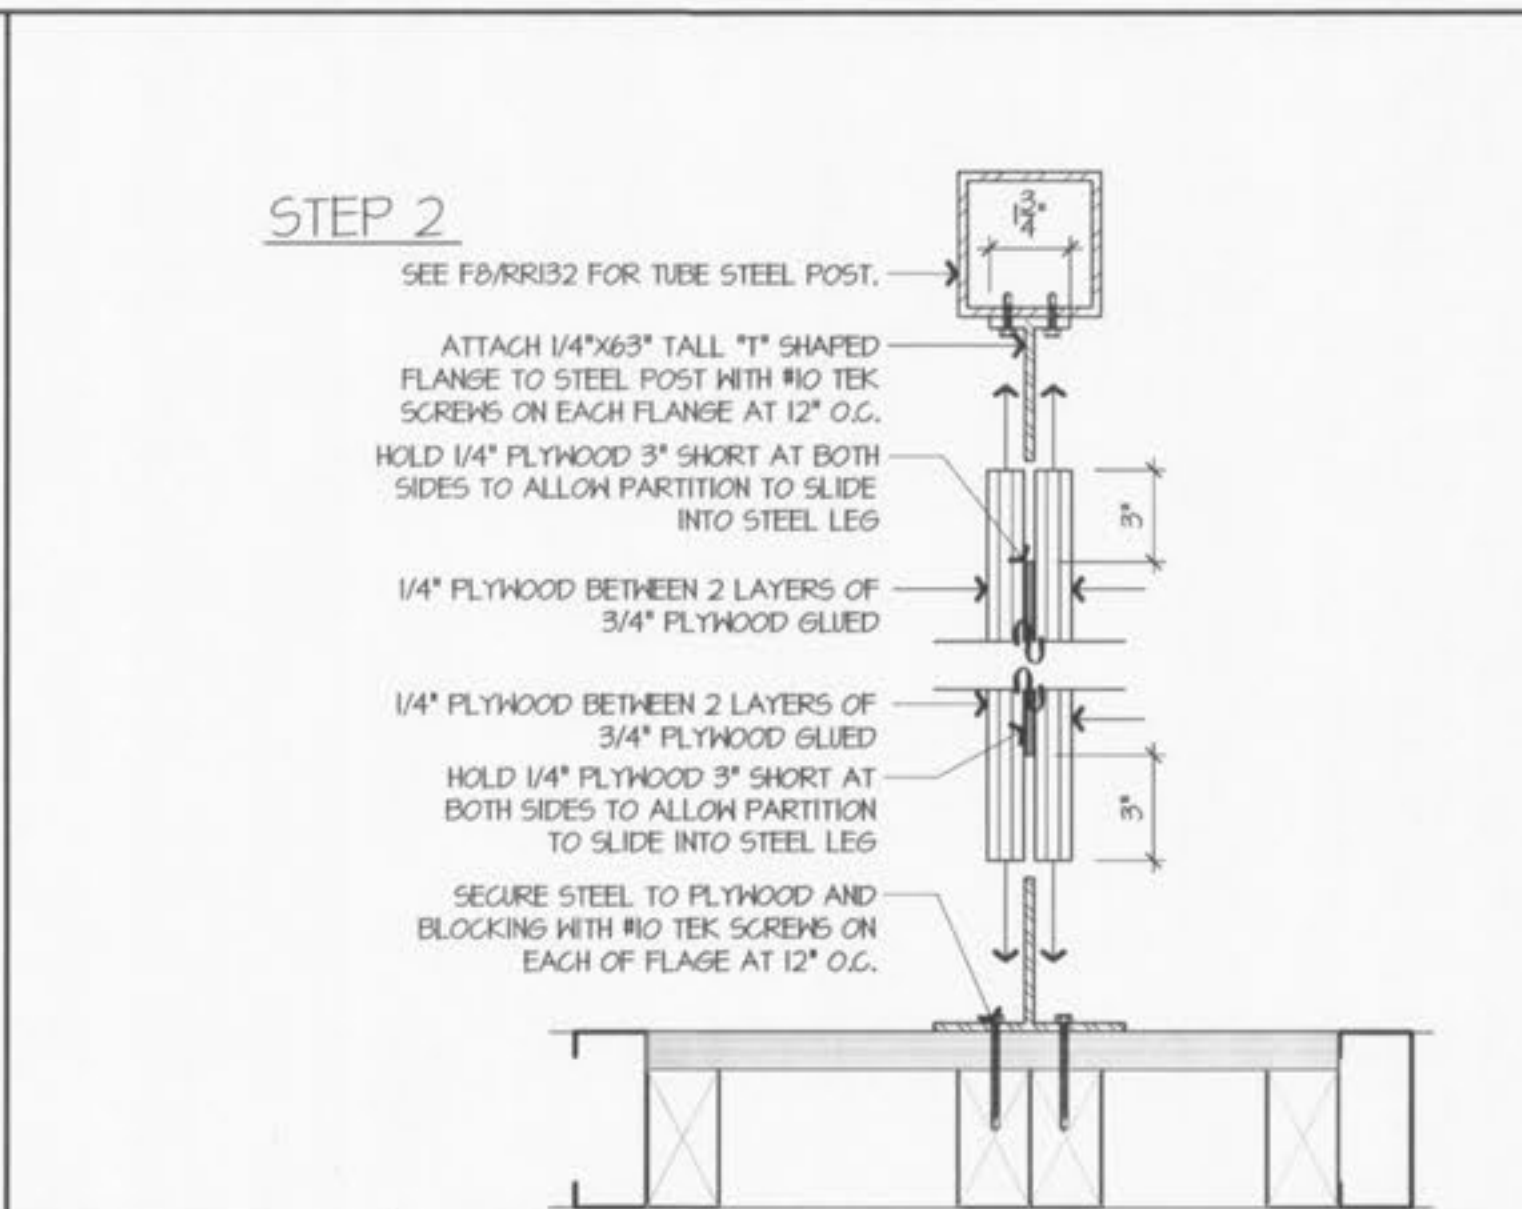

A4	TOILET PARTITION
3" = 1'-0"	F1/RR131

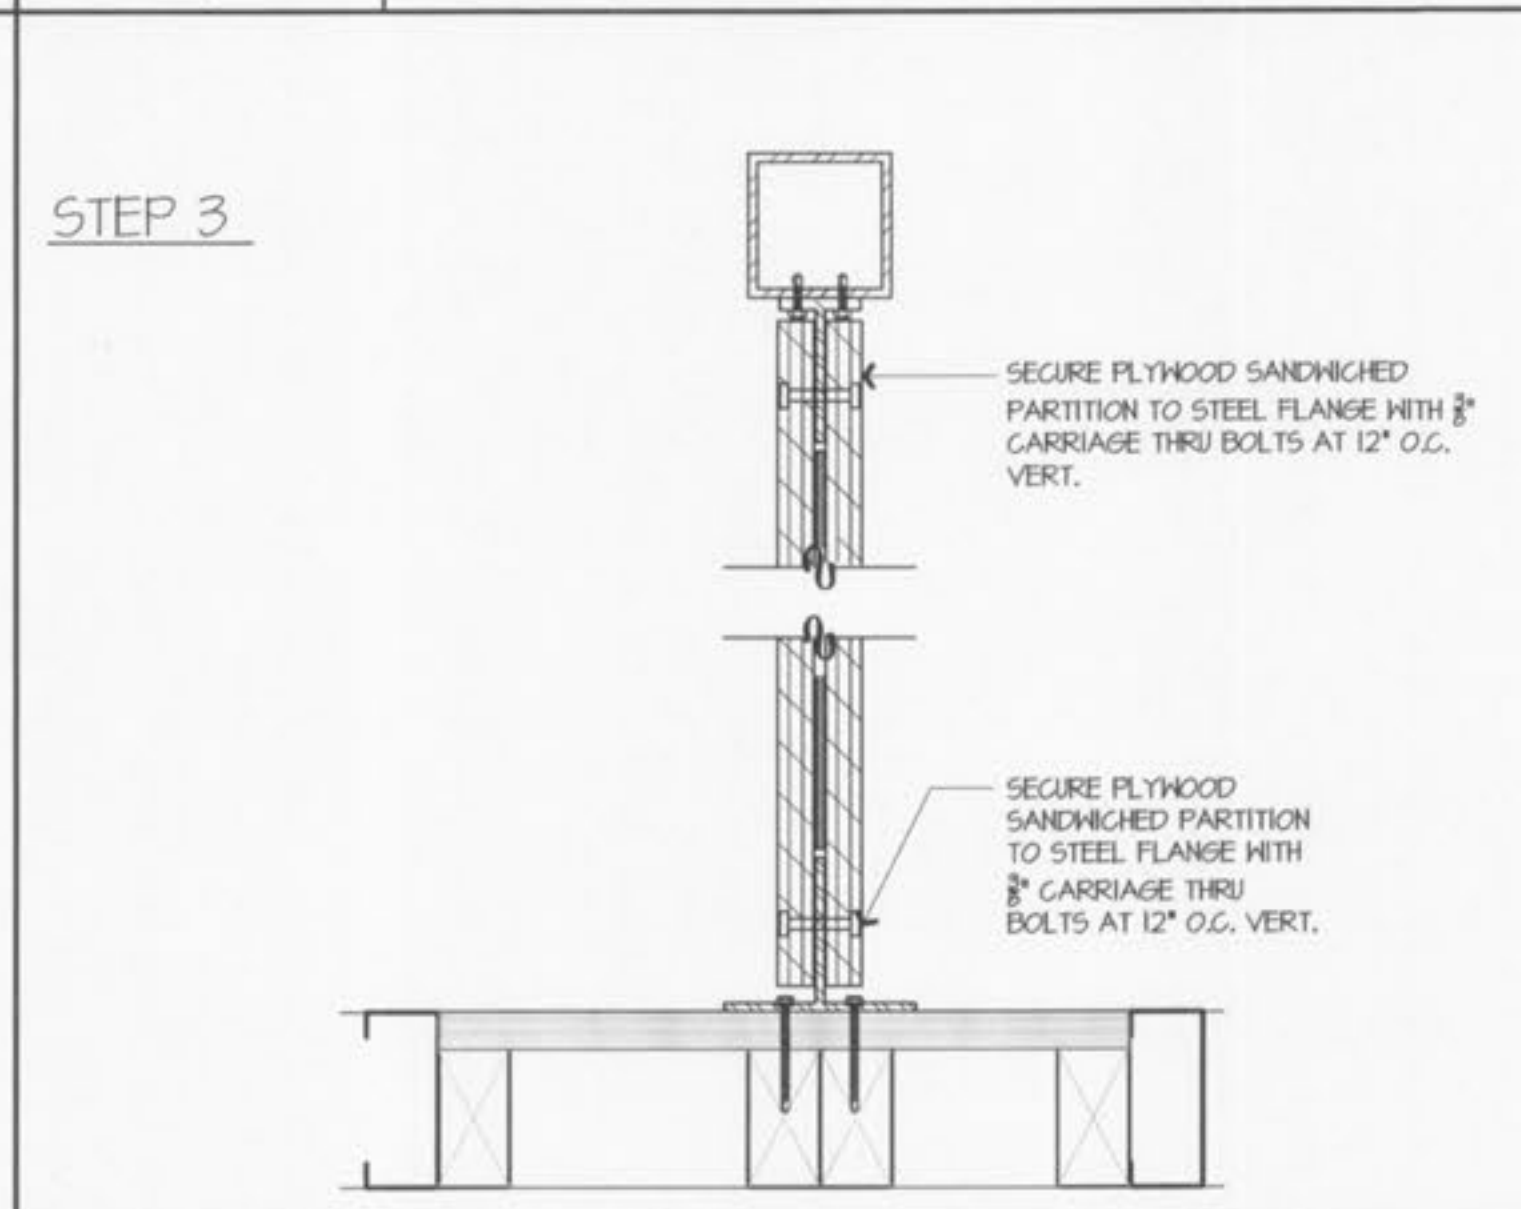

A8	TOILET PARTITION
3" = 1'-0"	F1/RR131

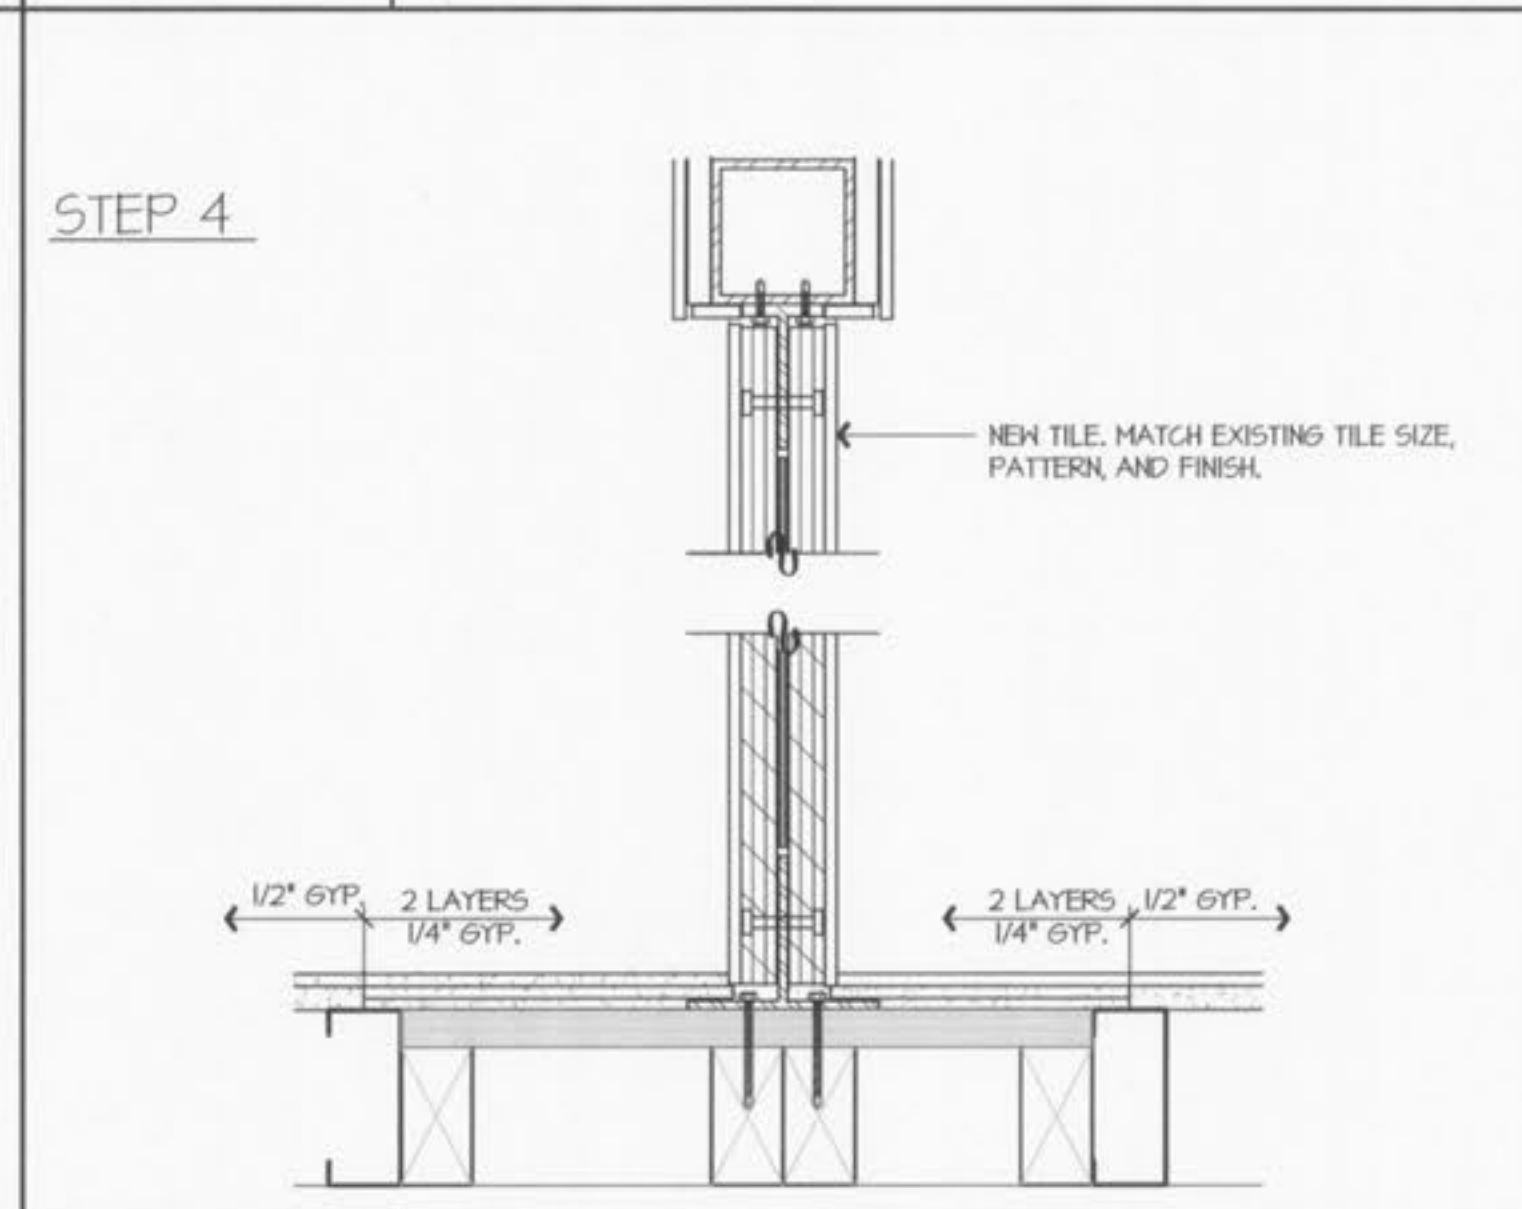

A12	TOILET PARTITION
3" = 1'-0"	F1/RR131

STATE OF MISSOURI
 MISSOURI REGISTERED PROFESSIONAL ARCHITECT
 ELLIS MCINTOSH JR.
 LICENSE NUMBER: AR00757
 EXPIRES: 12/31/2014
 SIGNATURE DATE: JAN 06 2012

McIntosh

The McIntosh Group, LLC
 1850 South Boulder, Suite 300
 Tulsa, Oklahoma 74119
 Telephone 918.585.8555
 Telefax 918.583.7282

Quik Trip No. 662

955 Bryan Rd.
 O'Fallon, MO 63366

PROTOTYPE	P-01
DIVISION	6
VERSION	1
DATE	09/08/2011

REV	DATE	DESCRIPTION

SHEET TITLE:
**Restroom
 Details**

SHEET NUMBER:
RR 131