
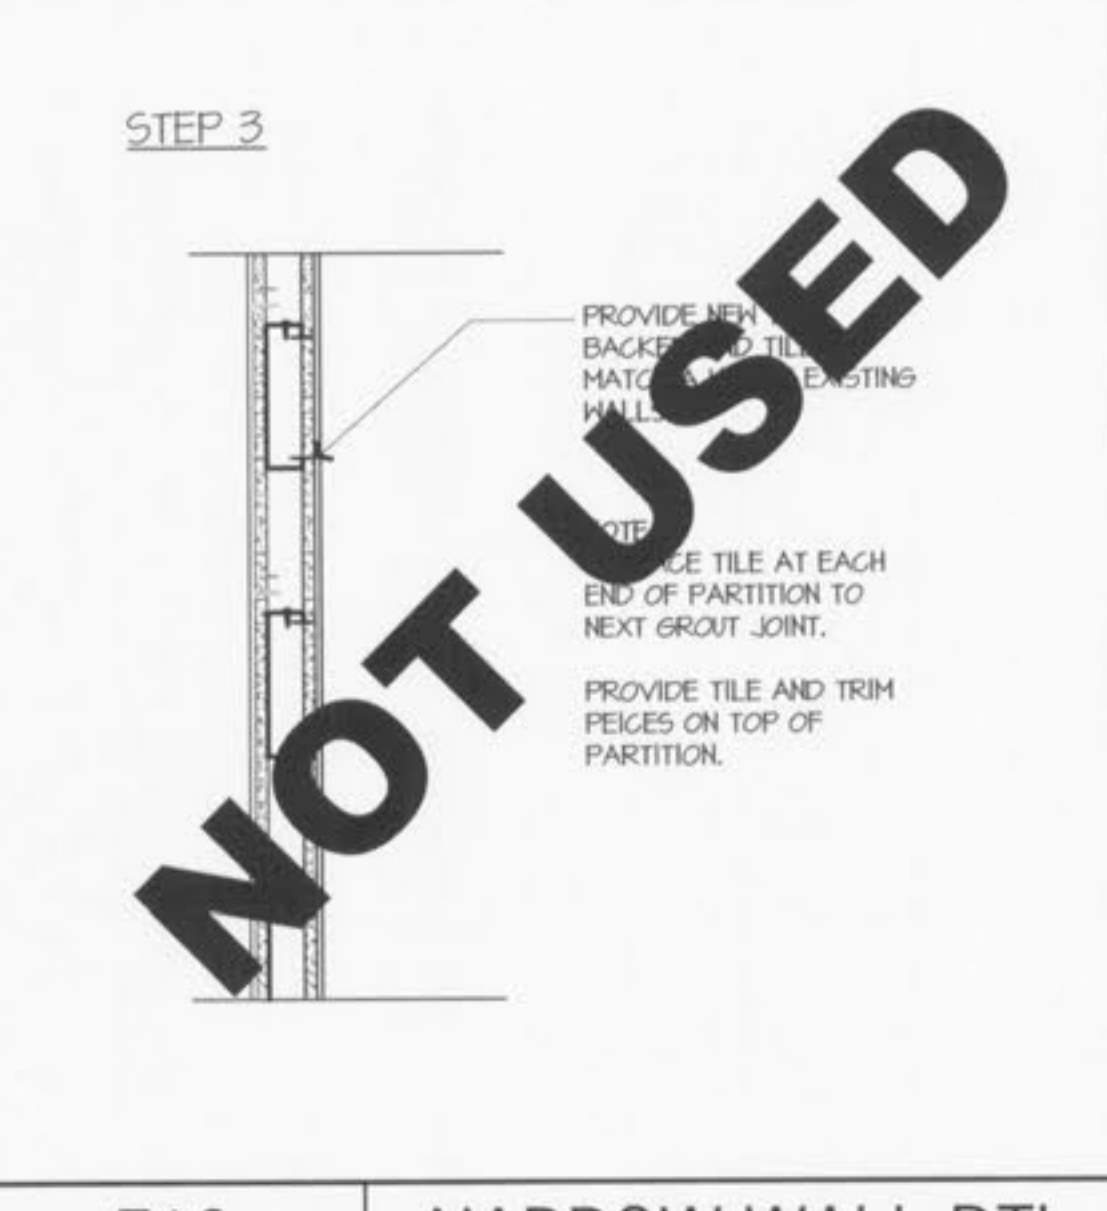
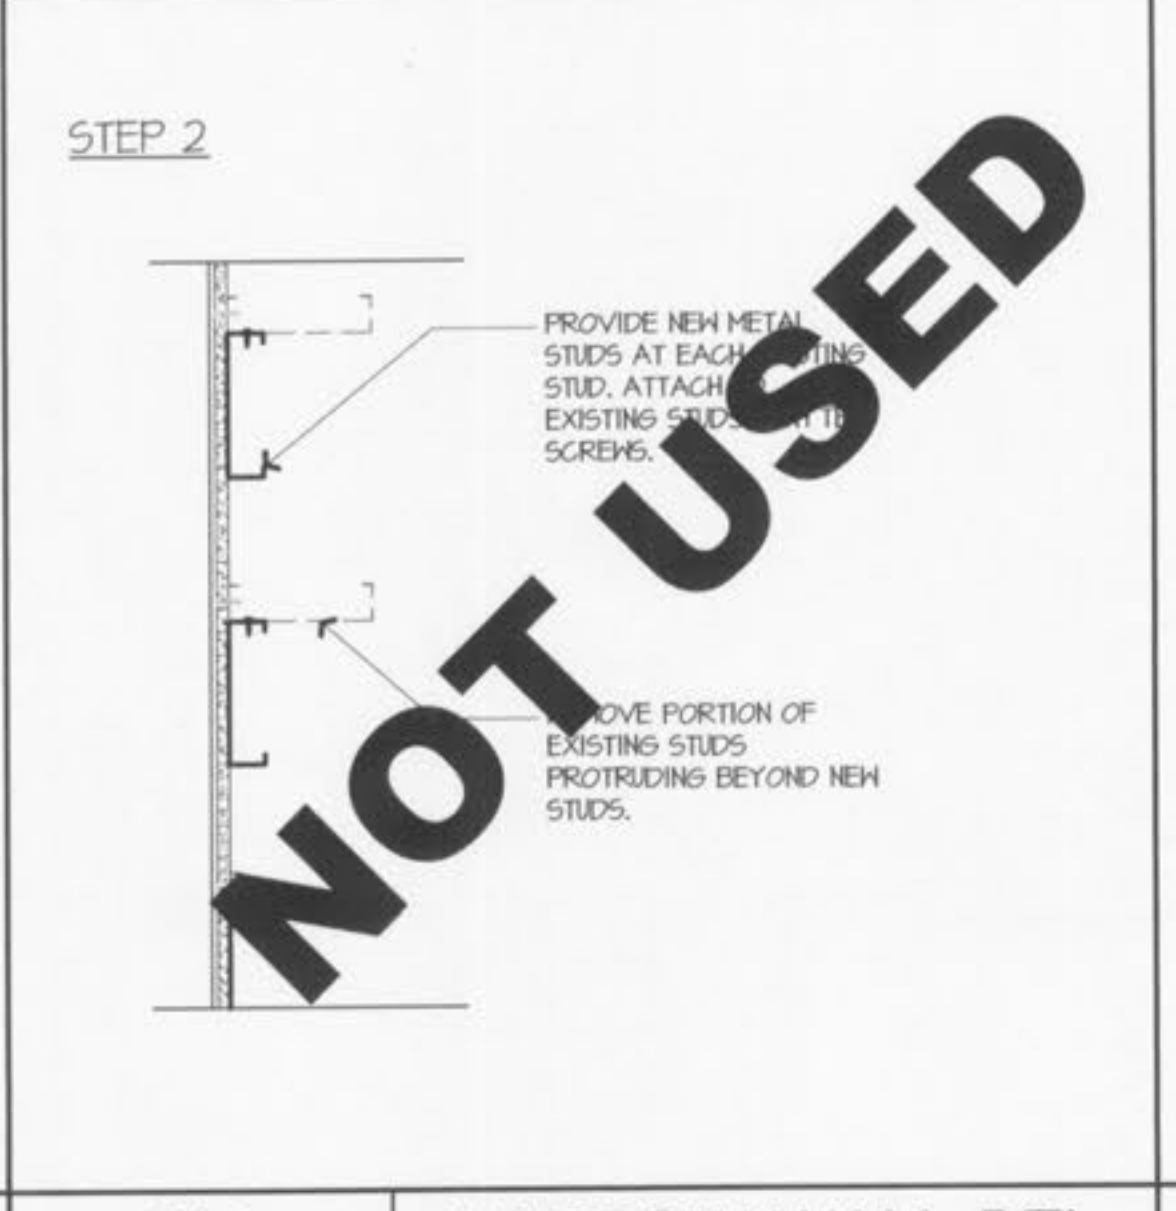
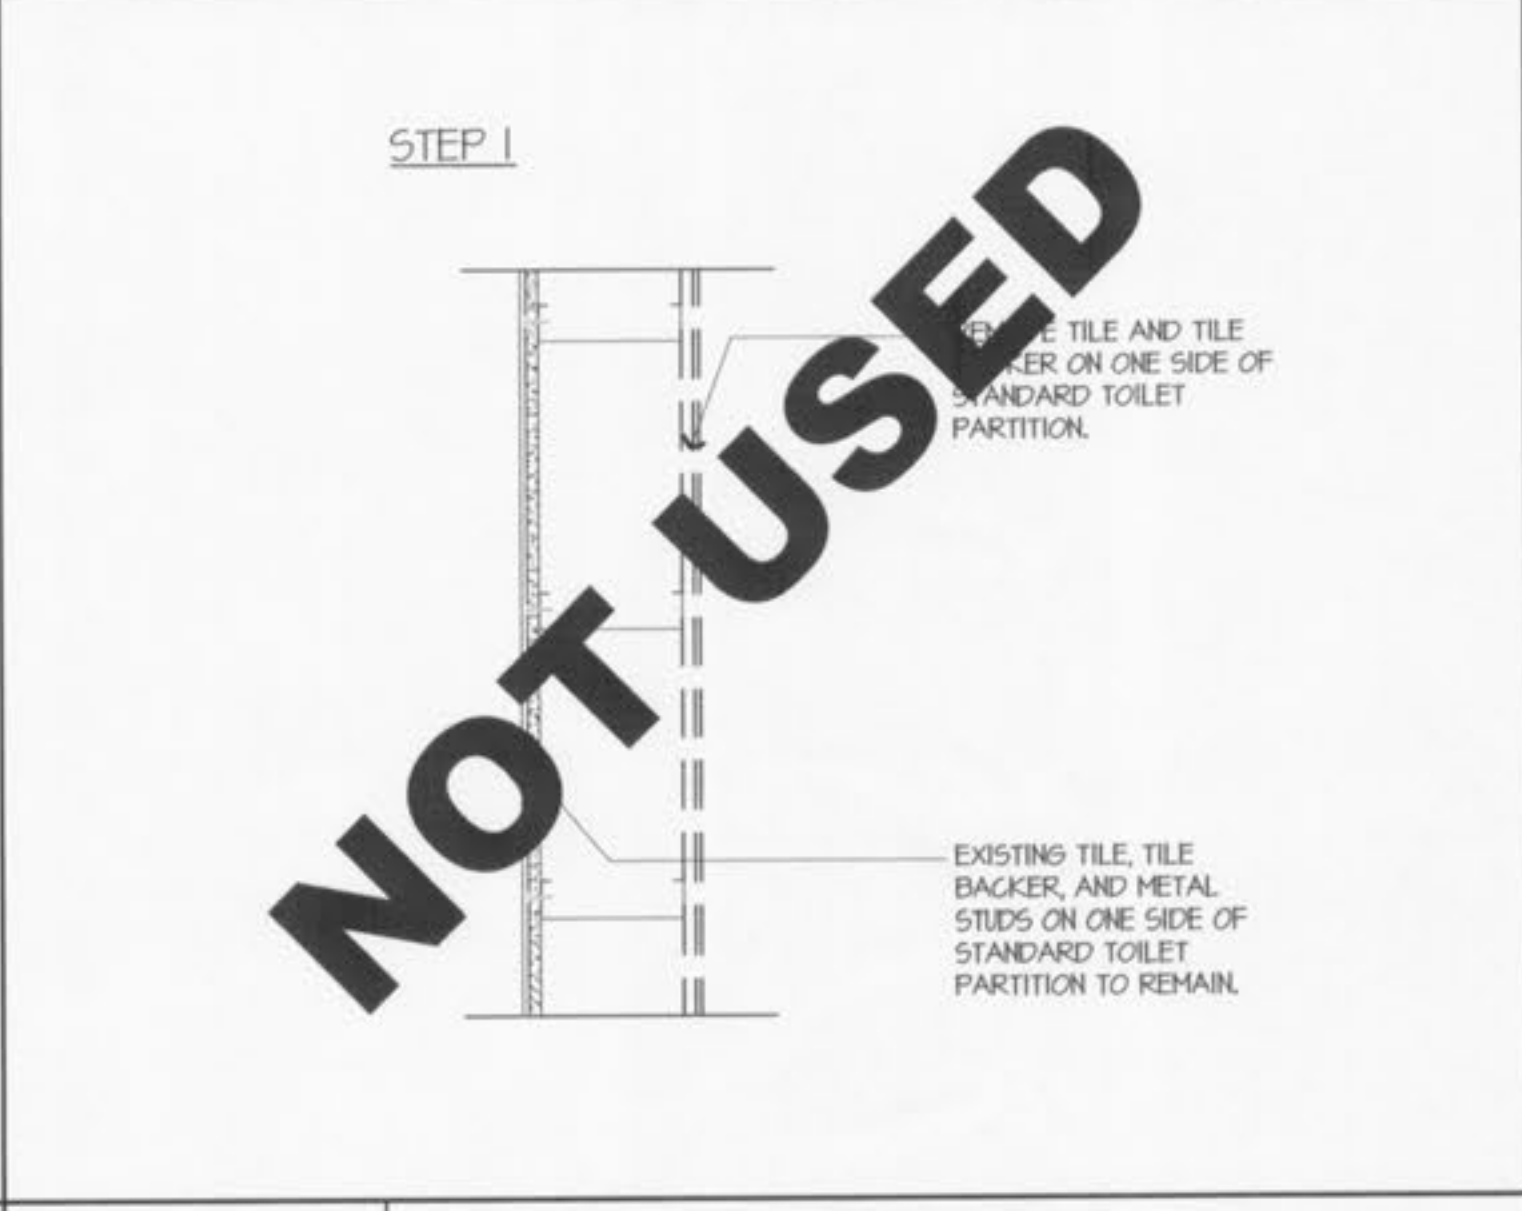


L1	SLANT BASE DETAIL	L10	PARTITION DTL	L13	PARTITION DTL
1 1/2"=1'-0"	F9/RR131	1-1/2"=1'-0"	A9/RR100	1 1/2"=1'-0"	

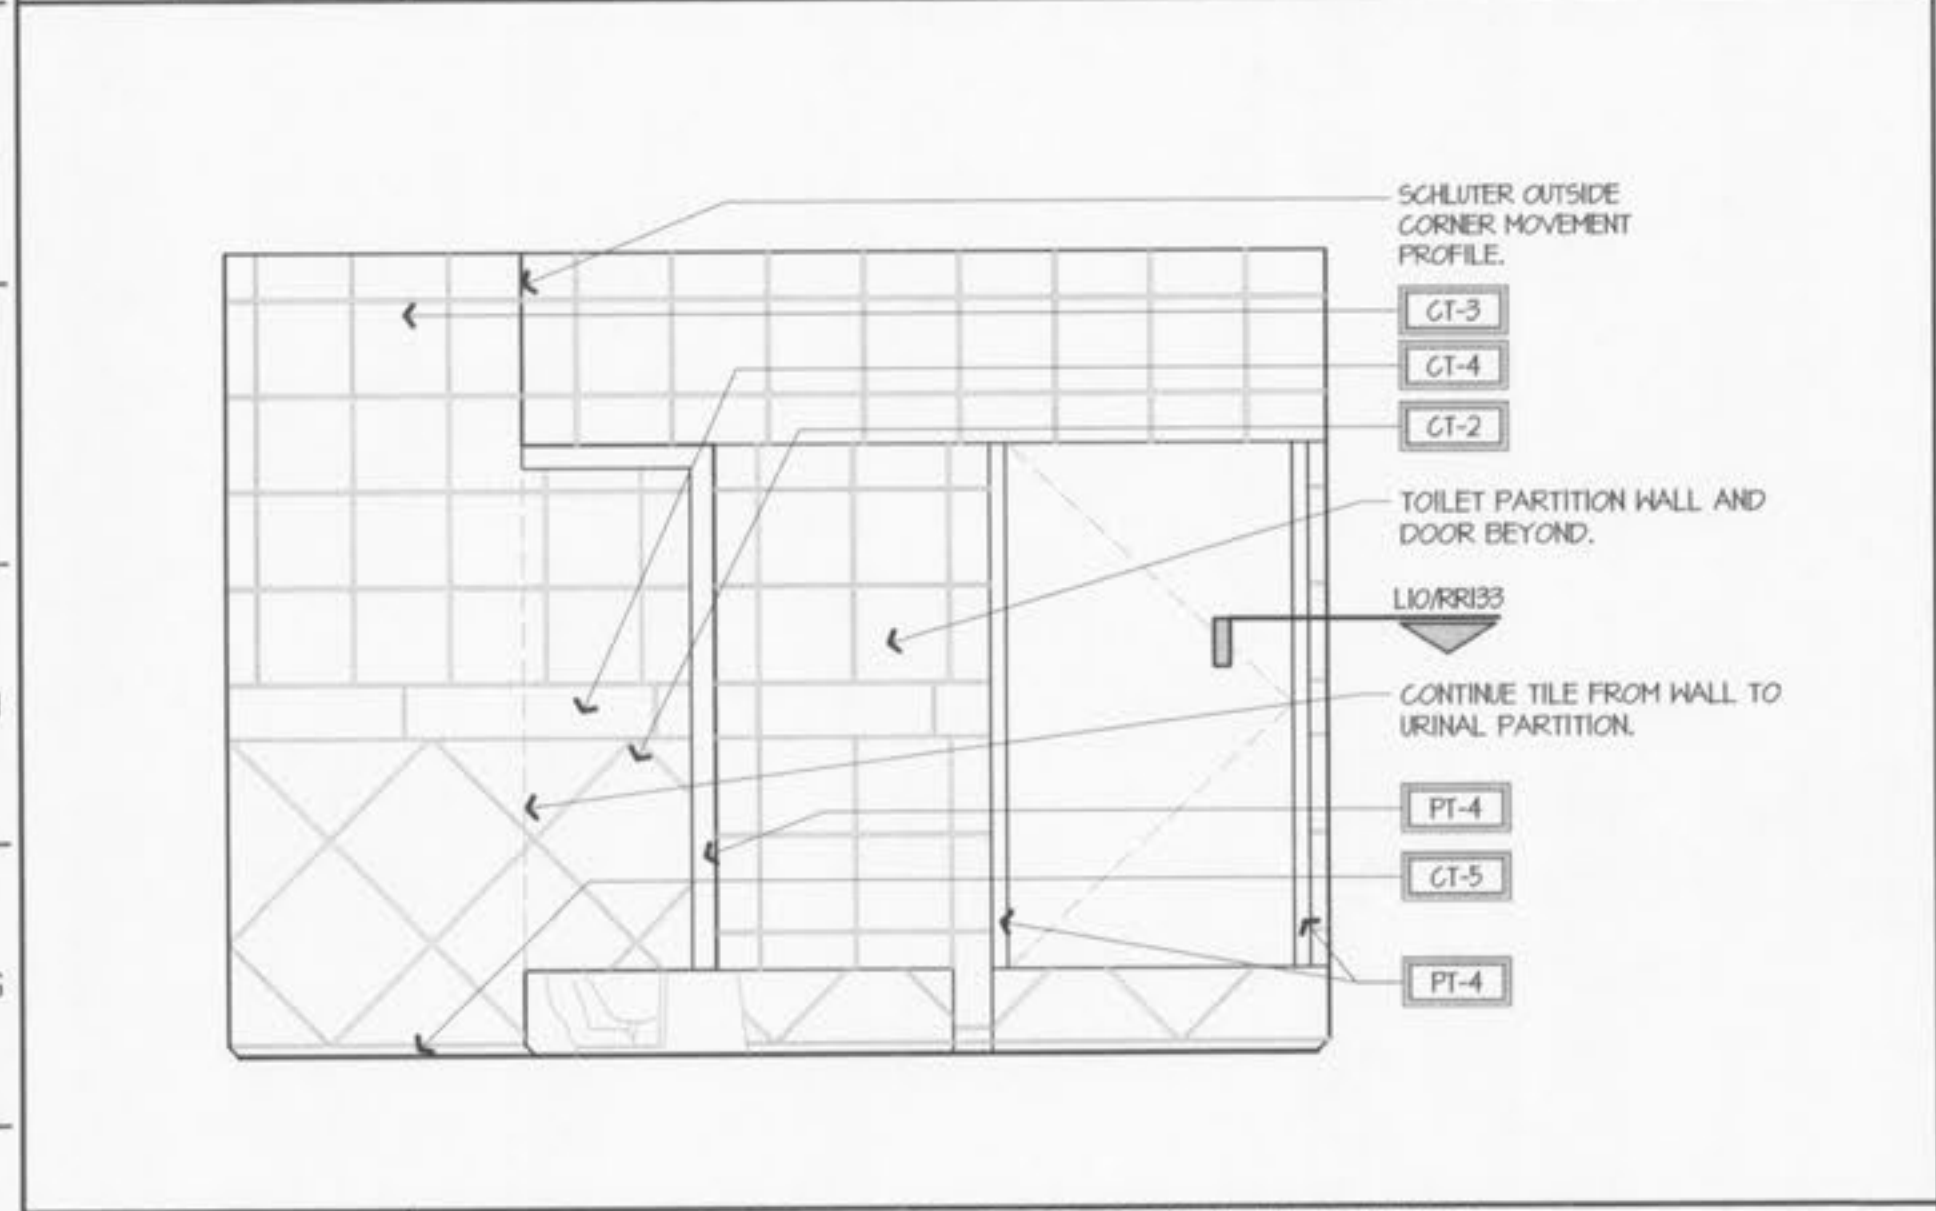

F1	RESTROOM ELEVATION (MENS)	F6	NARROW WALL DTL	F10	NARROW WALL DTL	F13	NARROW WALL DTL
1/2"=1'-0"		1-1/2"=1'-0"		1-1/2"=1'-0"		1-1/2"=1'-0"	

A1	NOT USED	A6	NOT USED	A10	NOT USED	A13	NOT USED
----	----------	----	----------	-----	----------	-----	----------

STATE OF MISSOURI  
 BELLS  
 LANDERS  
 MCINTOSH, JR.  
 ARCHITECTS  
 LICENSE NUMBER: A807257  
 EXPIRATION: 12/31/2013 (11/14)  
 SIGNATURE DATE: JAN 06 2012

**McIntosh**

The McIntosh Group, LLC  
 1800 South Boulder, Suite 300  
 Tulsa, Oklahoma 74119  
 Telephone 918.585.8555  
 Telefax 918.583.7282

Quik Trip No. 662

955 Bryan Rd.  
 O'Fallon, MO 63366

**QT**

PROTOTYPE P-01  
 DIVISION 6  
 VERSION 1  
 DATE 09/06/2011

REV	DATE	DESCRIPTION

SHEET TITLE:  
**Restroom  
 Details**

SHEET NUMBER:  
**RR 133**