




FILE LOCATION: K:\161105 - QuikTrip #62 - Bryan Road and Veterans Memorial Parkway\Civil\06-0662 DETAILS ADA.dwg TAB NAME: ADA Detail Sheet 2 USER: rkyfer SAVED: 06/11/2018 6:05 AM PLOTTED: 06/12/2018 12:21 PM

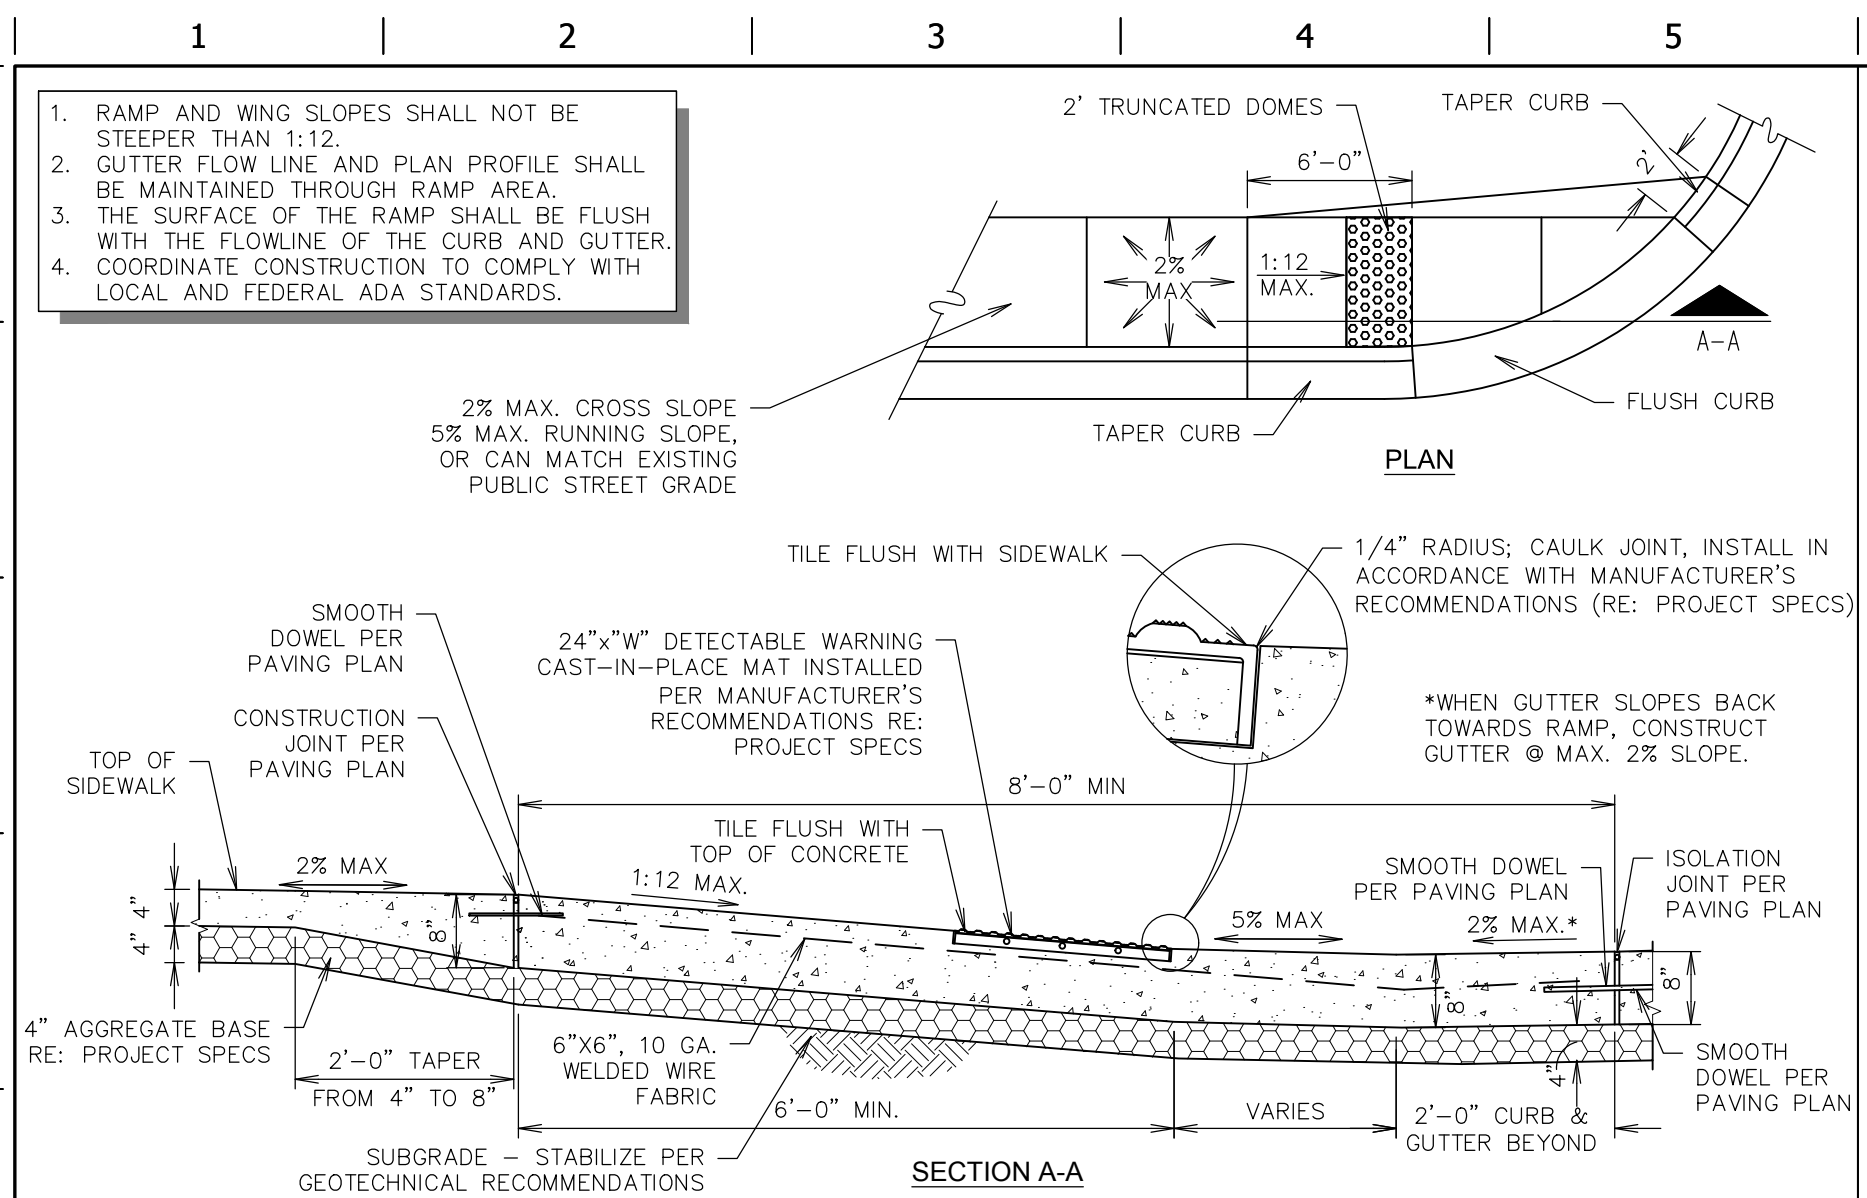


**L1** CURB RAMP ADJACENT TO PUBLIC STREET CURB & GUTTER  
NTS SN: AD010A004

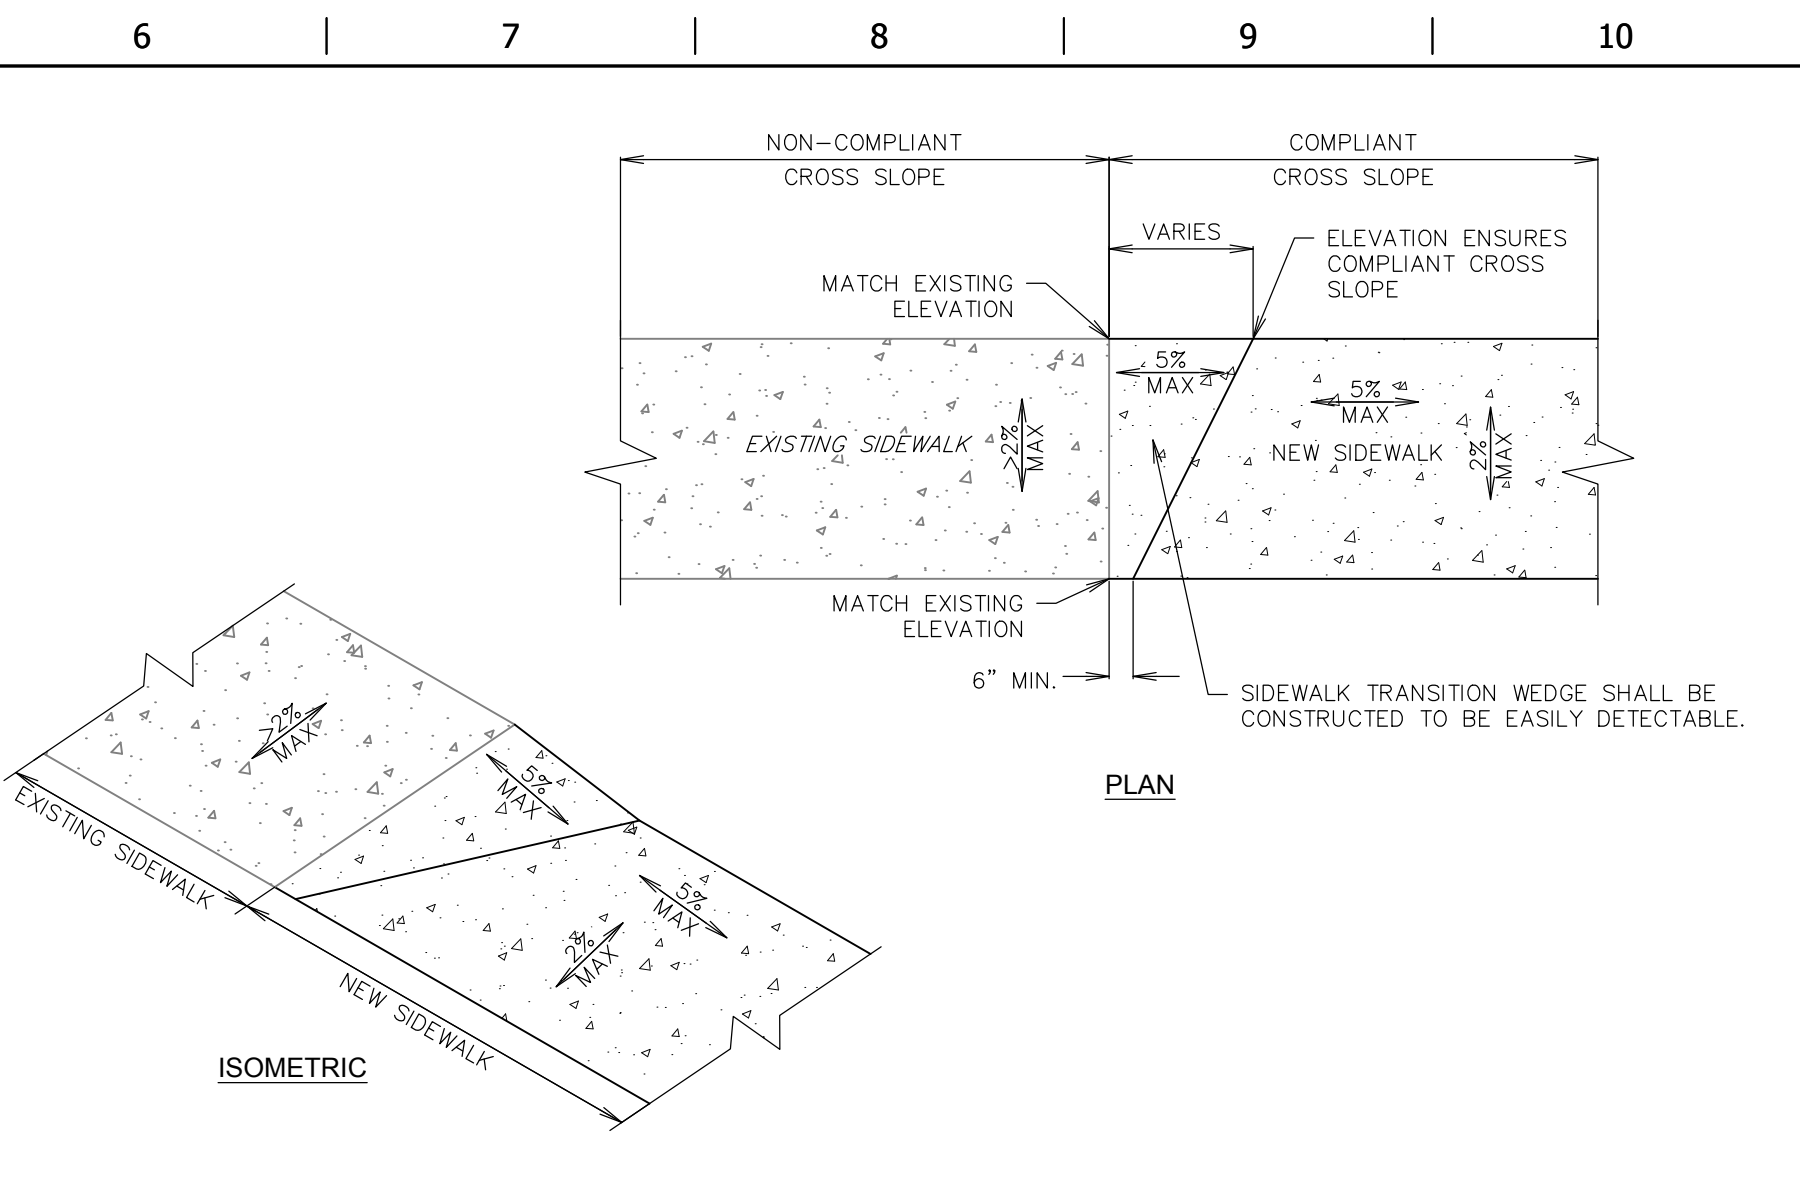


**L6** SIDEWALK TRANSITION WEDGE DETAIL  
NTS SN: AD013A002

 

**L11** NOT USED  
NTS SN:

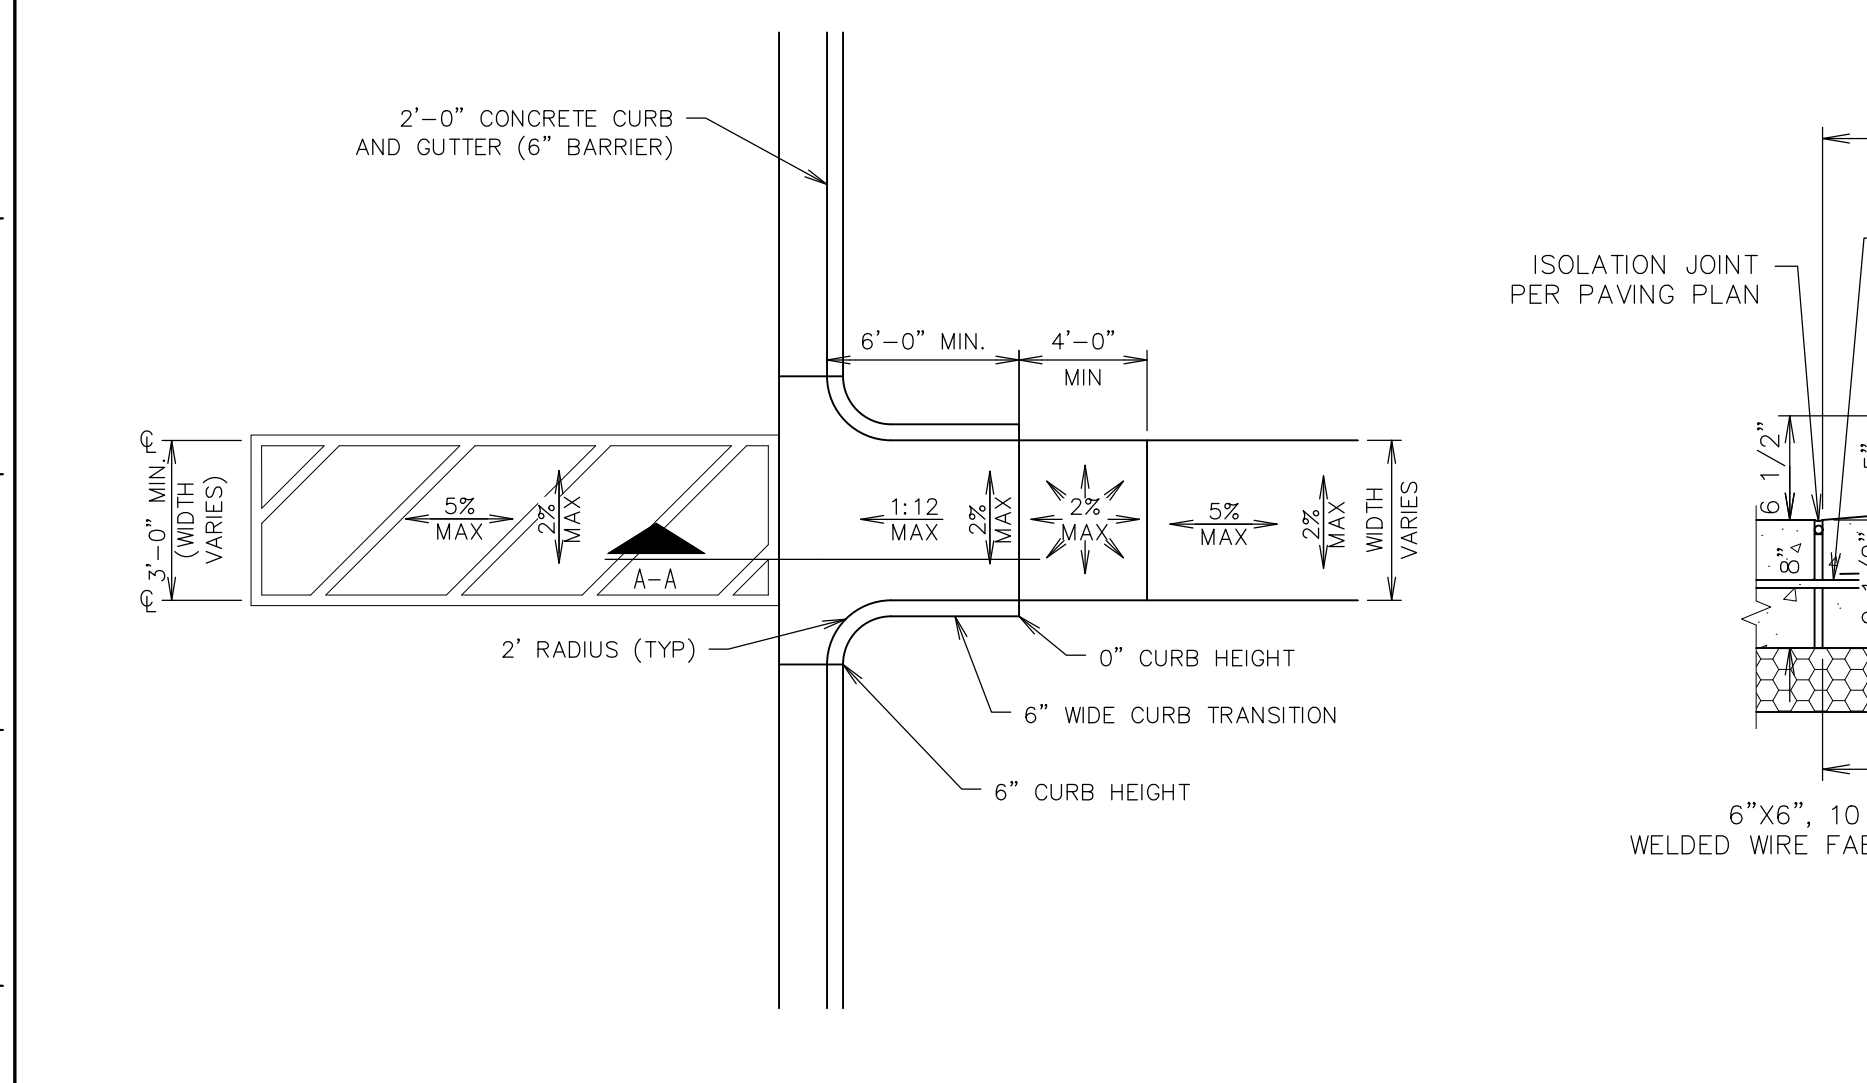

**F1** PARKING LOT CURB RAMP @ ADA CROSSING  
NTS SN: AD012A003

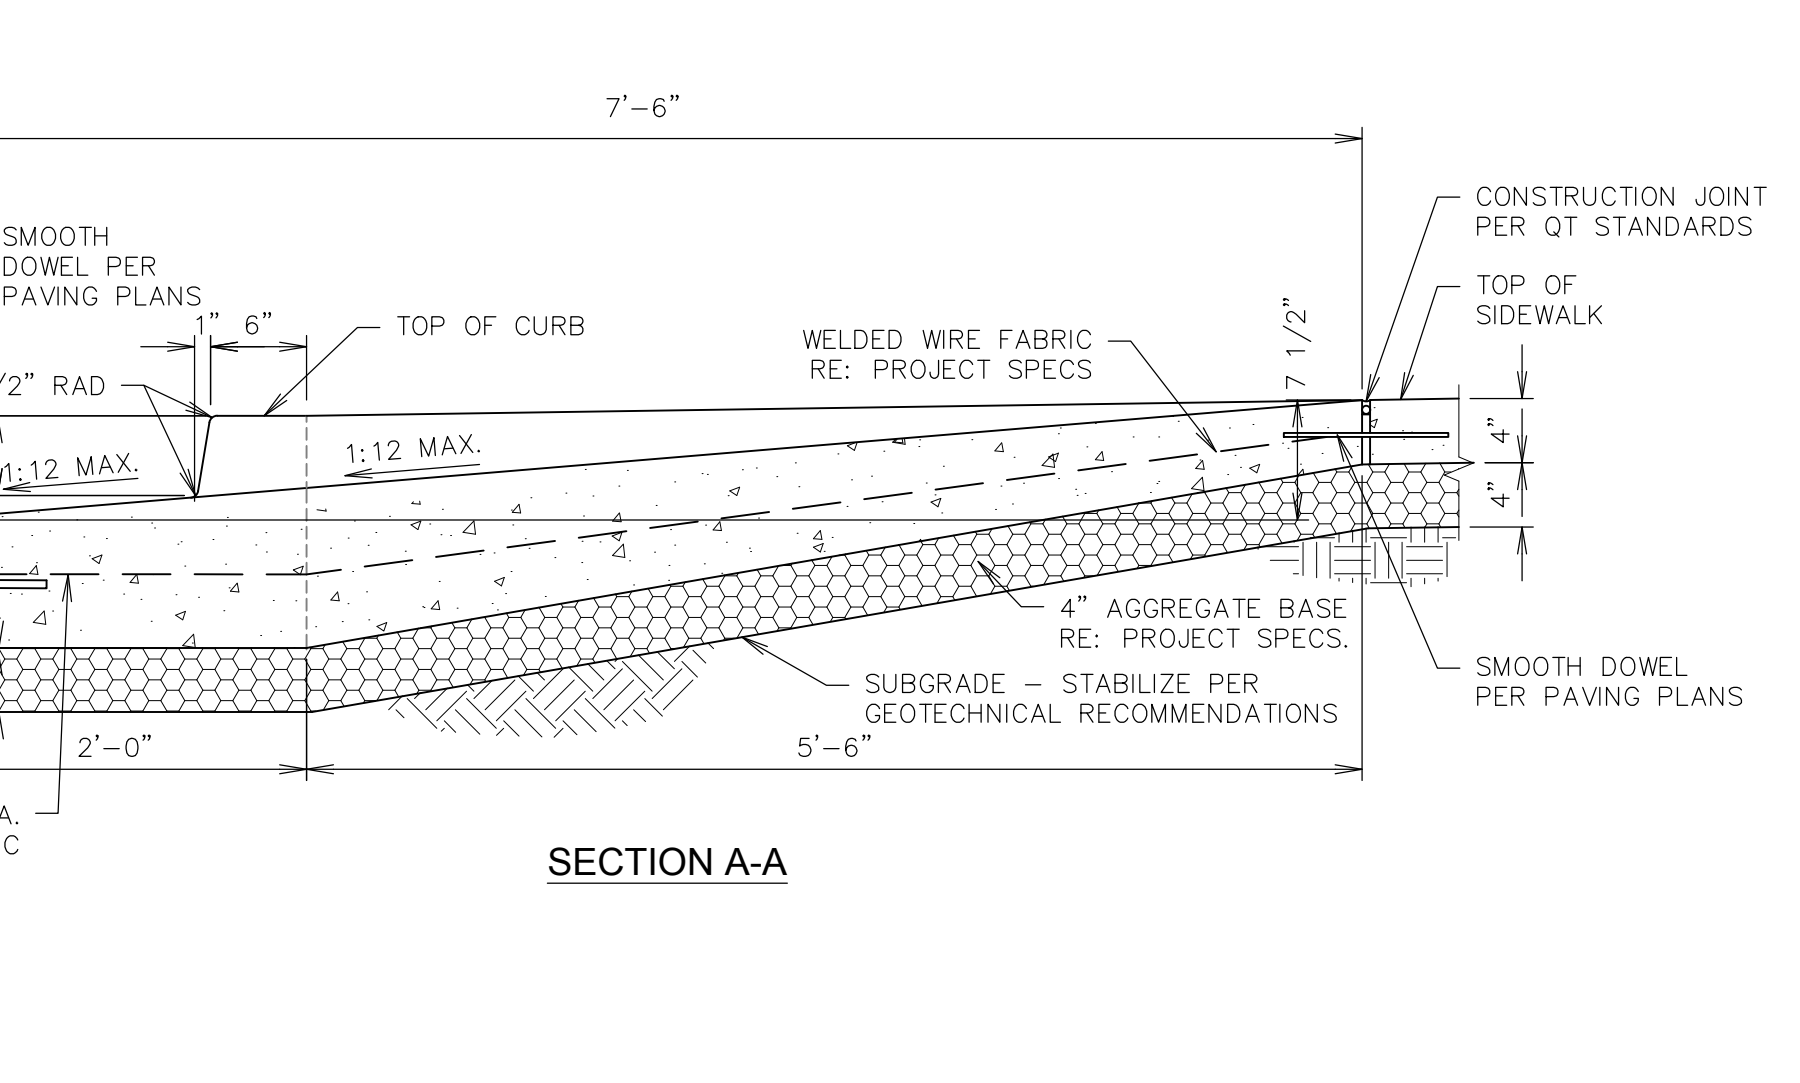


**F11** ISLAND - BARRIER CURB PAINTING DETAIL (NON-LANDSCAPED)  
NTS SN: AD016A001



**A1** NOT USED  
NTS SN:



**A6** NOT USED  
NTS SN:

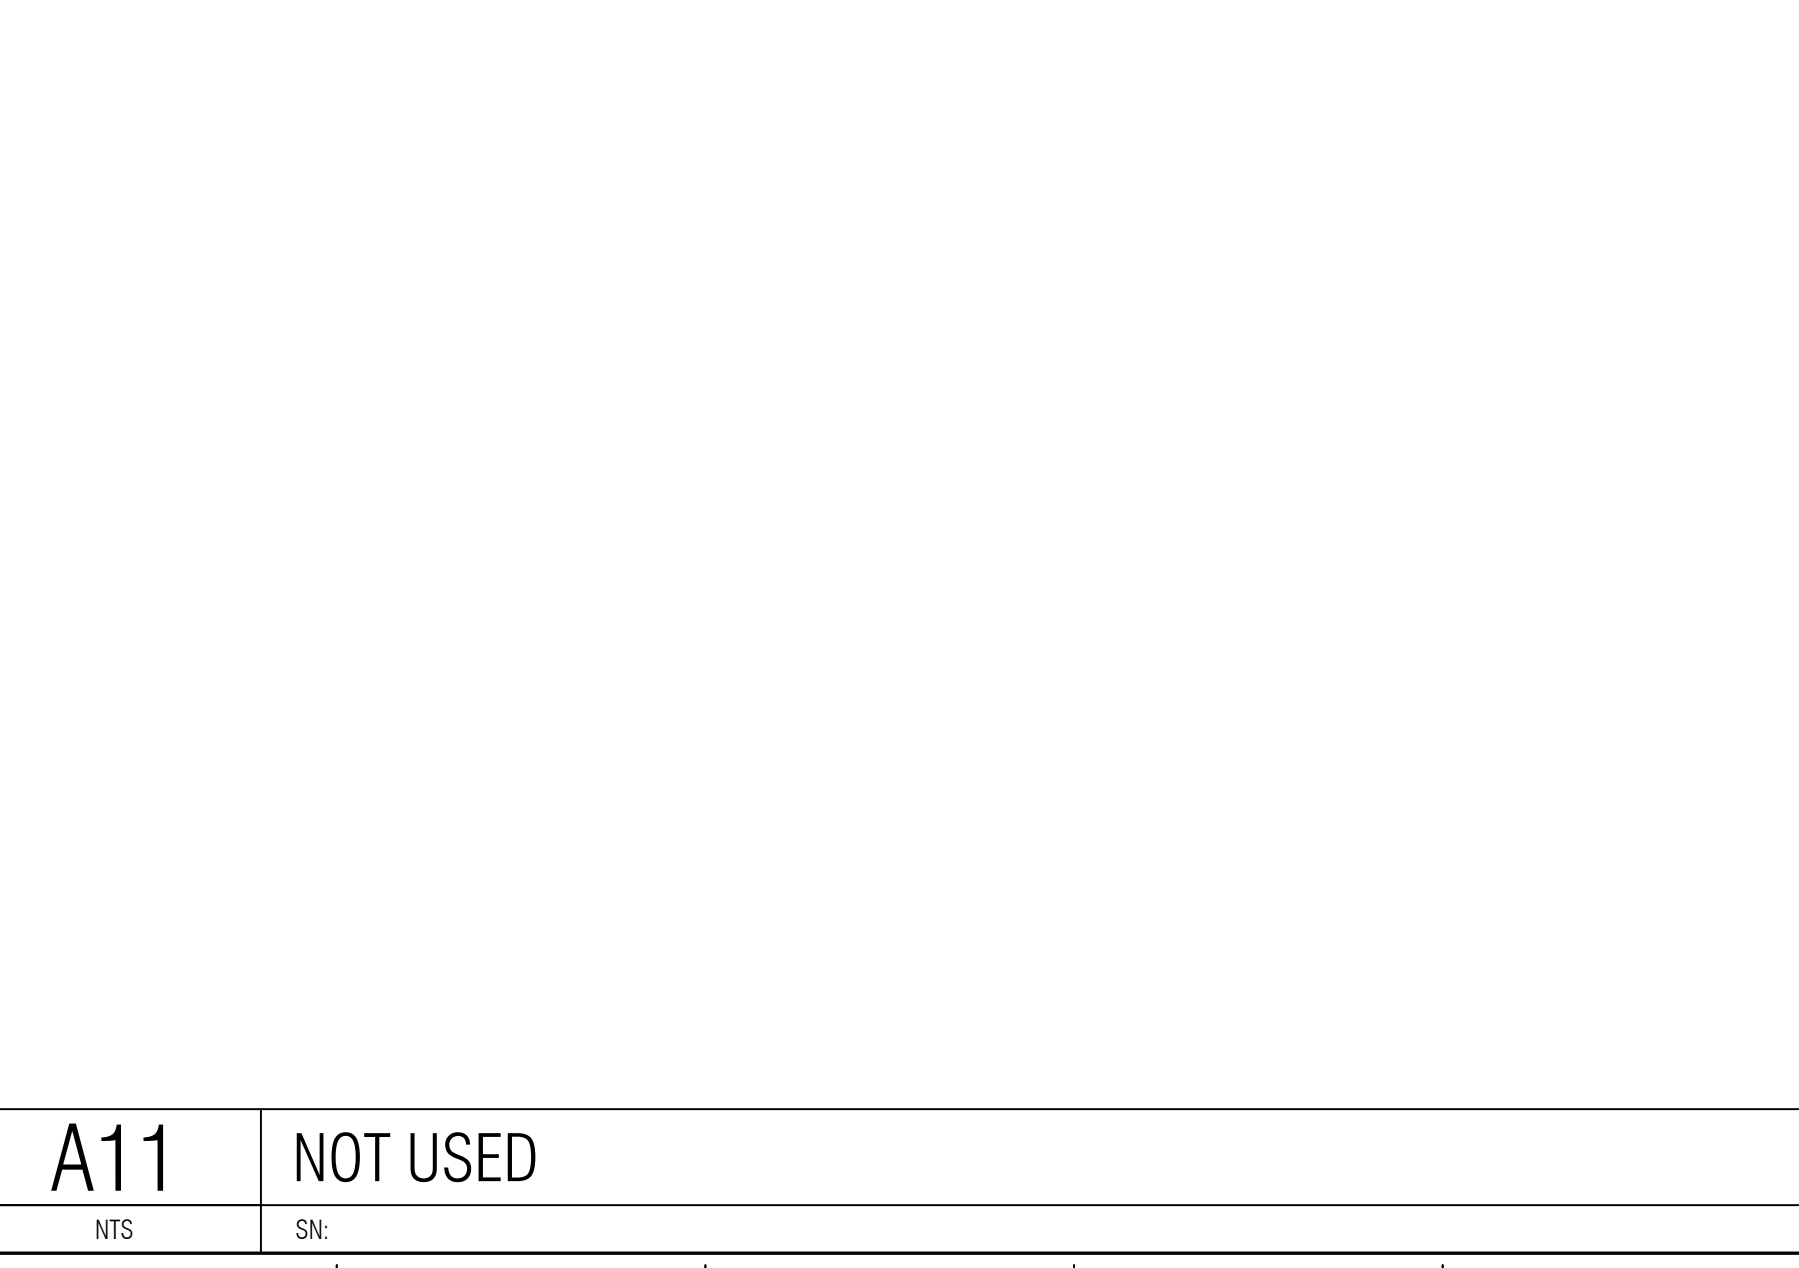

**A11** NOT USED  
NTS SN:

PROJECT NO.: 161105  
NAME: MICHAEL J. VELLOFF  
LICENSE NUMBER: E-2000161862  
DISCIPLINE: CIVIL  
CORPORATION AUTHORITY NUMBER: 001194

THE SEAL OF MICHAEL J. VELLOFF ON THIS DRAWING APPLIES ONLY TO THE CIVIL/SITE ENGINEERING SHOWN. IT DOES NOT APPLY, NOR IS ANY RESPONSIBILITY TAKEN FOR ENVIRONMENTAL, GEOTECHNICAL (INCLUDING BUT NOT LIMITED TO SLOPE STABILITY), STRUCTURAL, HVAC, PLUMBING, ELECTRICAL, FIRE PROTECTION, TRAFFIC ENGINEERING, SURVEYING (BOUNDARY AND TOPOGRAPHIC), OR ARCHITECTURAL (BUILDING OR LANDSCAPE).

**QuikTrip No. 0662**  
955 BRYAN ROAD  
OFALLAN, MO 63366

© COPYRIGHT QUIKTRIP CORPORATION 2011  
ANY UNAUTHORIZED USE, REPRODUCTION, PUBLICATION, DISTRIBUTION, OR SALE IN WHOLE OR IN PART, IS STRICTLY FORBIDDEN.

PROTOTYPE: P-94-01
DIVISION: 06
VERSION: 001
DESIGNED BY: RKF
DRAWN BY: RKF
REVIEWED BY: MJV

REV	DATE	DESCRIPTION

SHEET TITLE:  
**ADA DETAILS**

SHEET NUMBER:  
**C511**

ORIGINAL ISSUE DATE: 06/18/18