




FILE LOCATION: K:\161105 - QuikTrip #62 - Bryan Road and Veterans Memorial Parkway\Civil\06-0662 DETAILS PAVING\DWG - TAB NAME: Paving Detail Sheet 1 USER: rickrayer SAVED: 6/11/2018 6:31 AM PLOTTED: 6/12/2018 12:33 PM

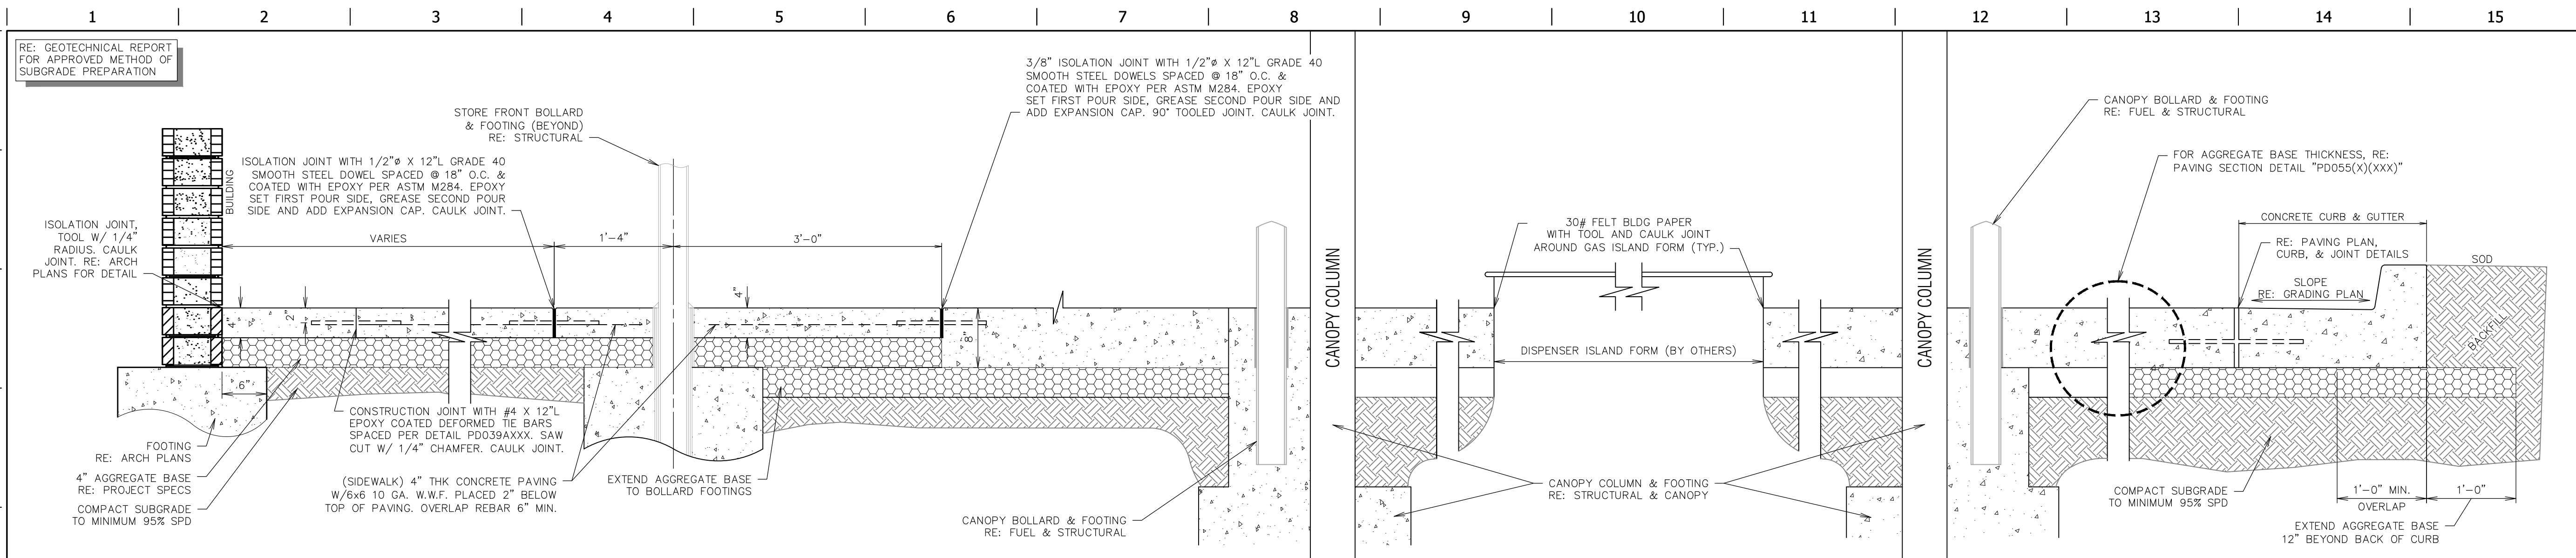


L1 PAVING SECTION THROUGH SITE W/ STORE FRONT BOLLARDS (G3S)
NTS SN: PD001C013

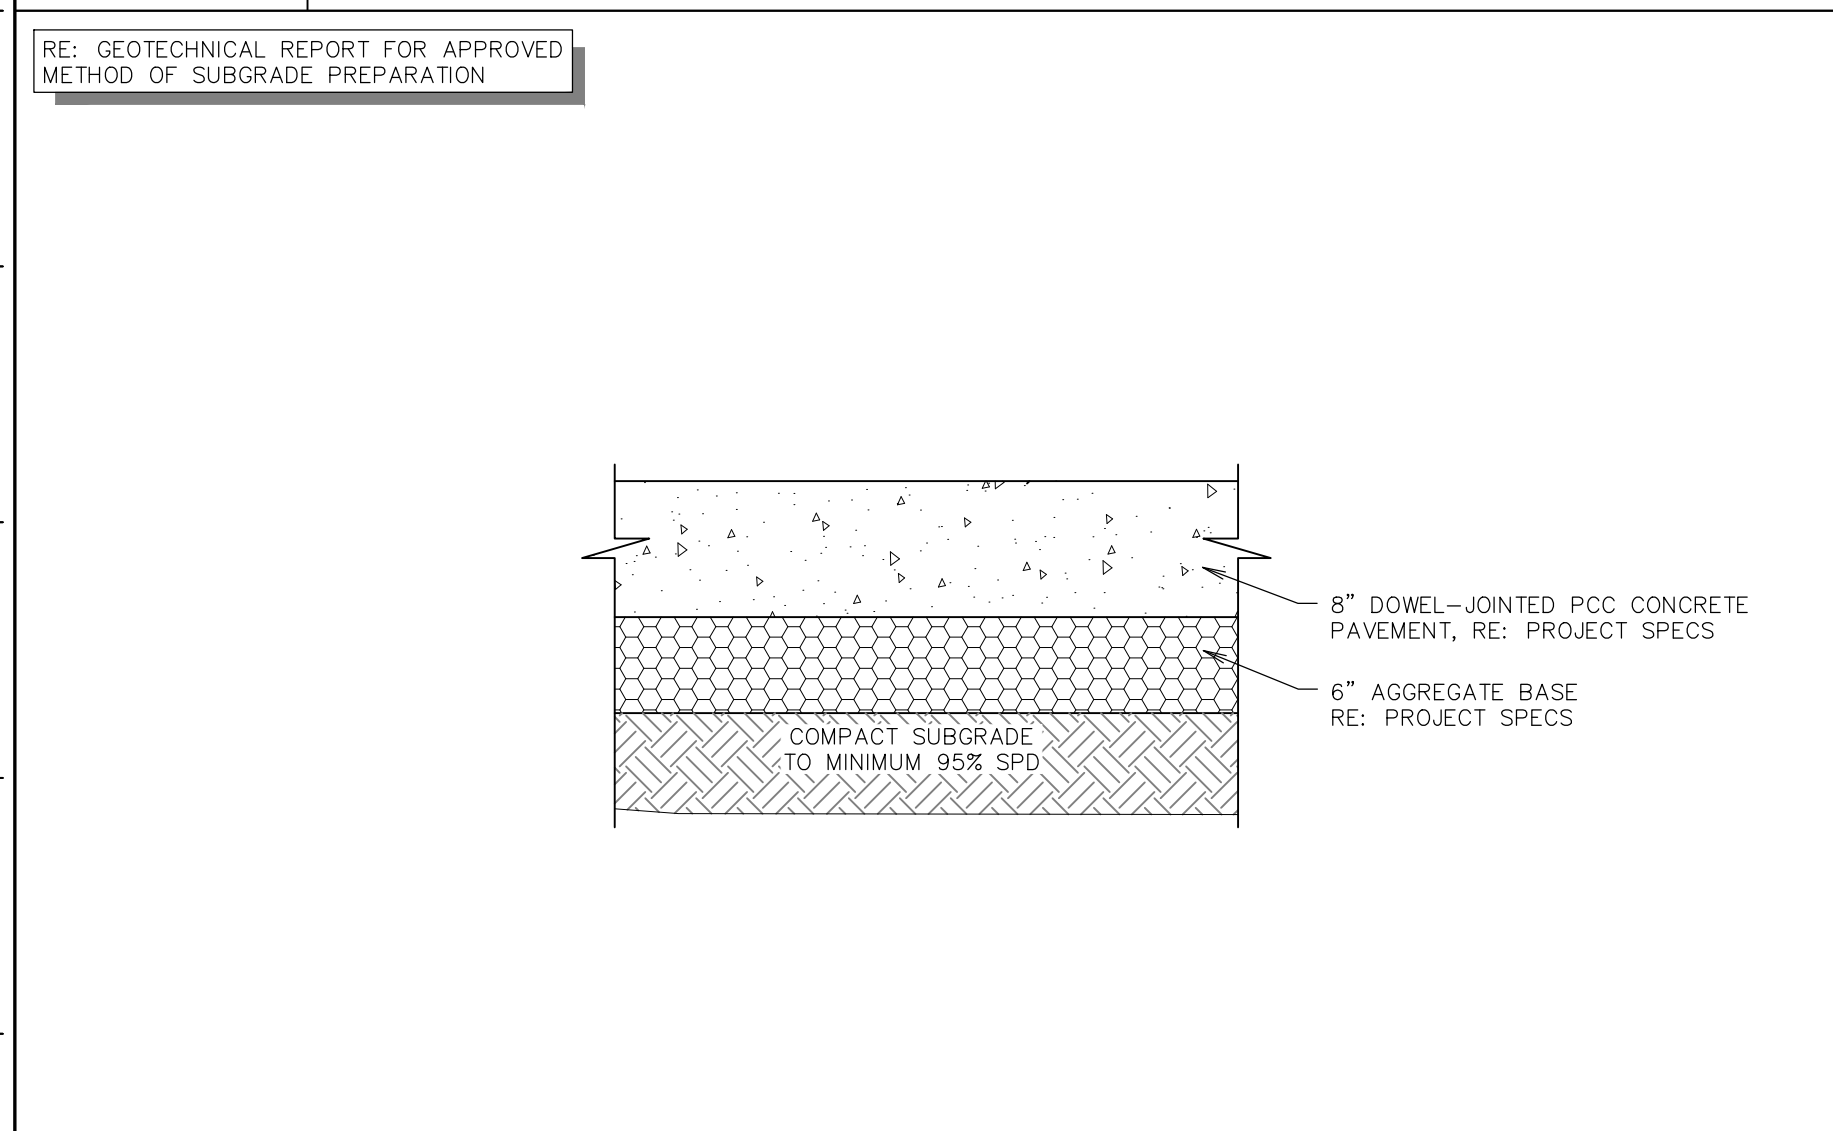


F1 PAVING SECTION DETAIL (6" AGG.)
NTS SN: PD055A002

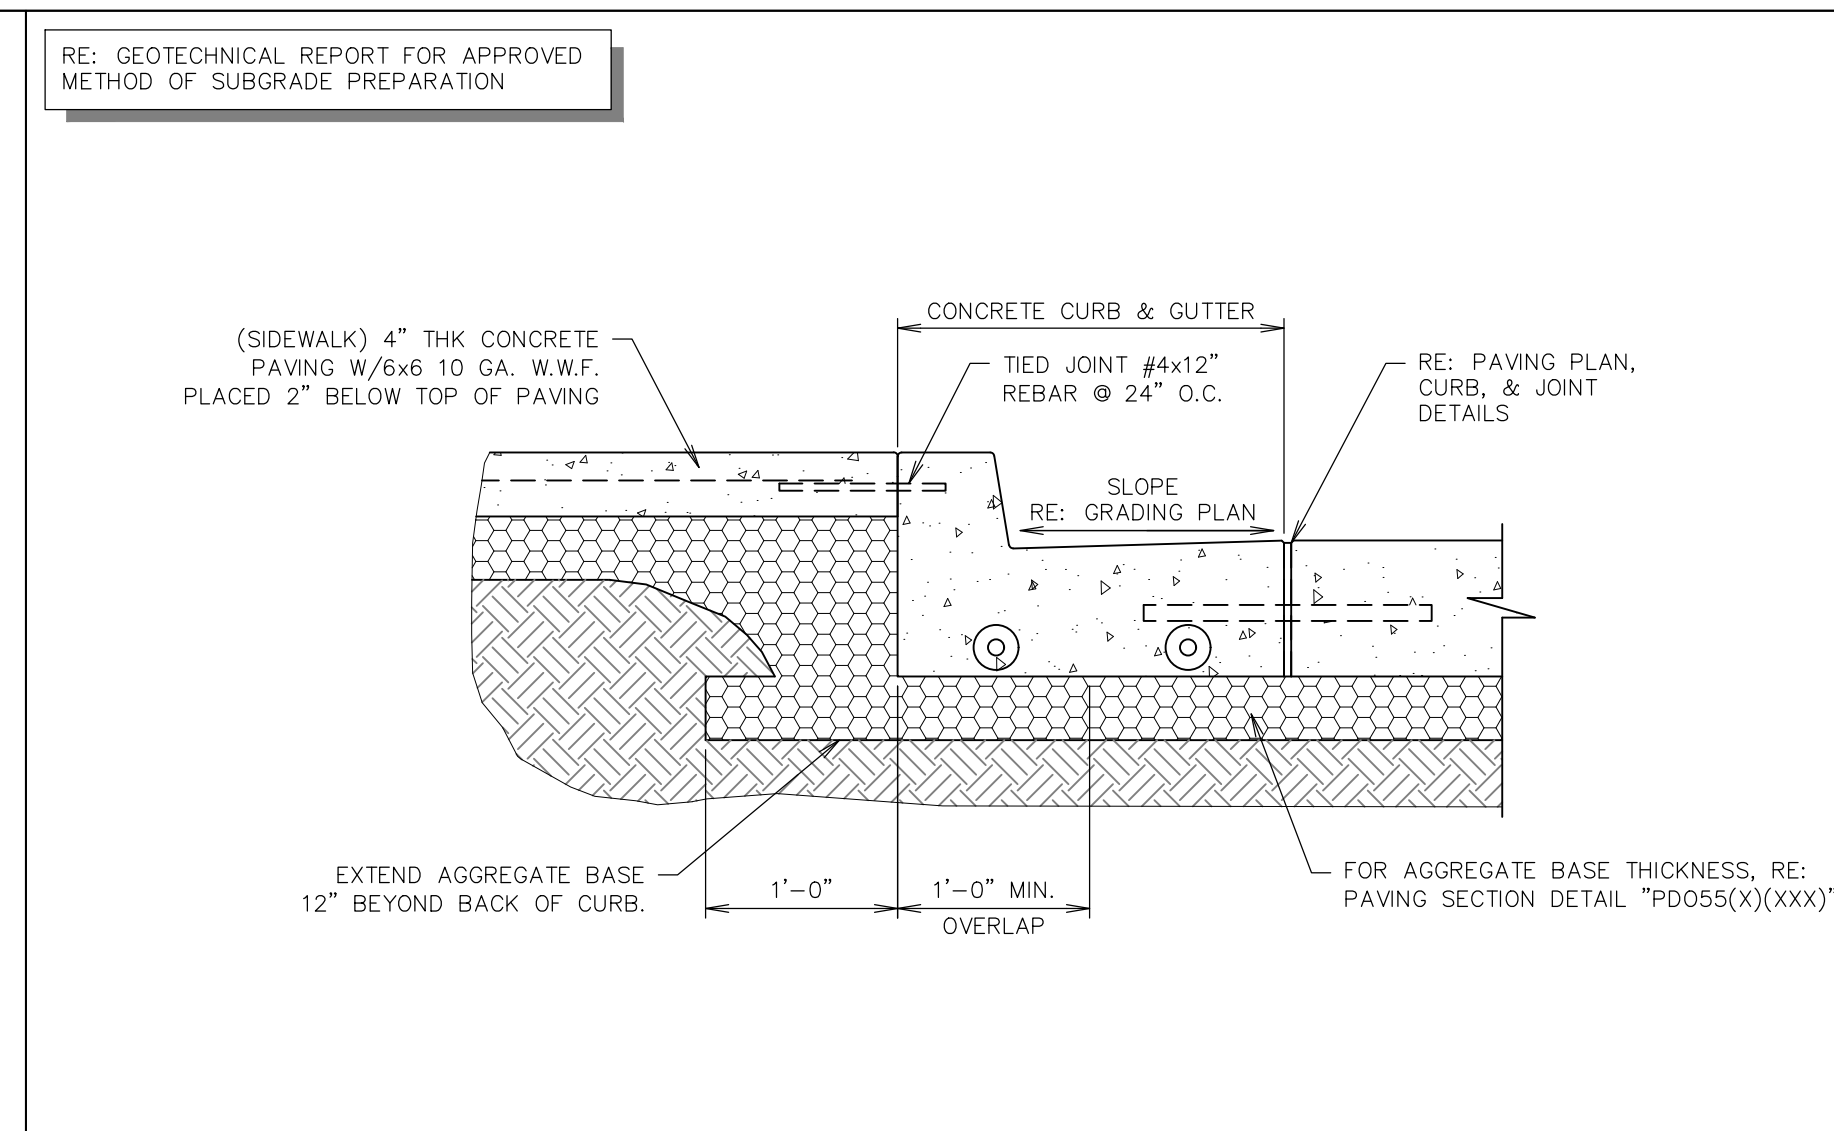


F6 SIDEWALK SECTION ABUTTING CURB & GUTTER
NTS SN: PD002A007

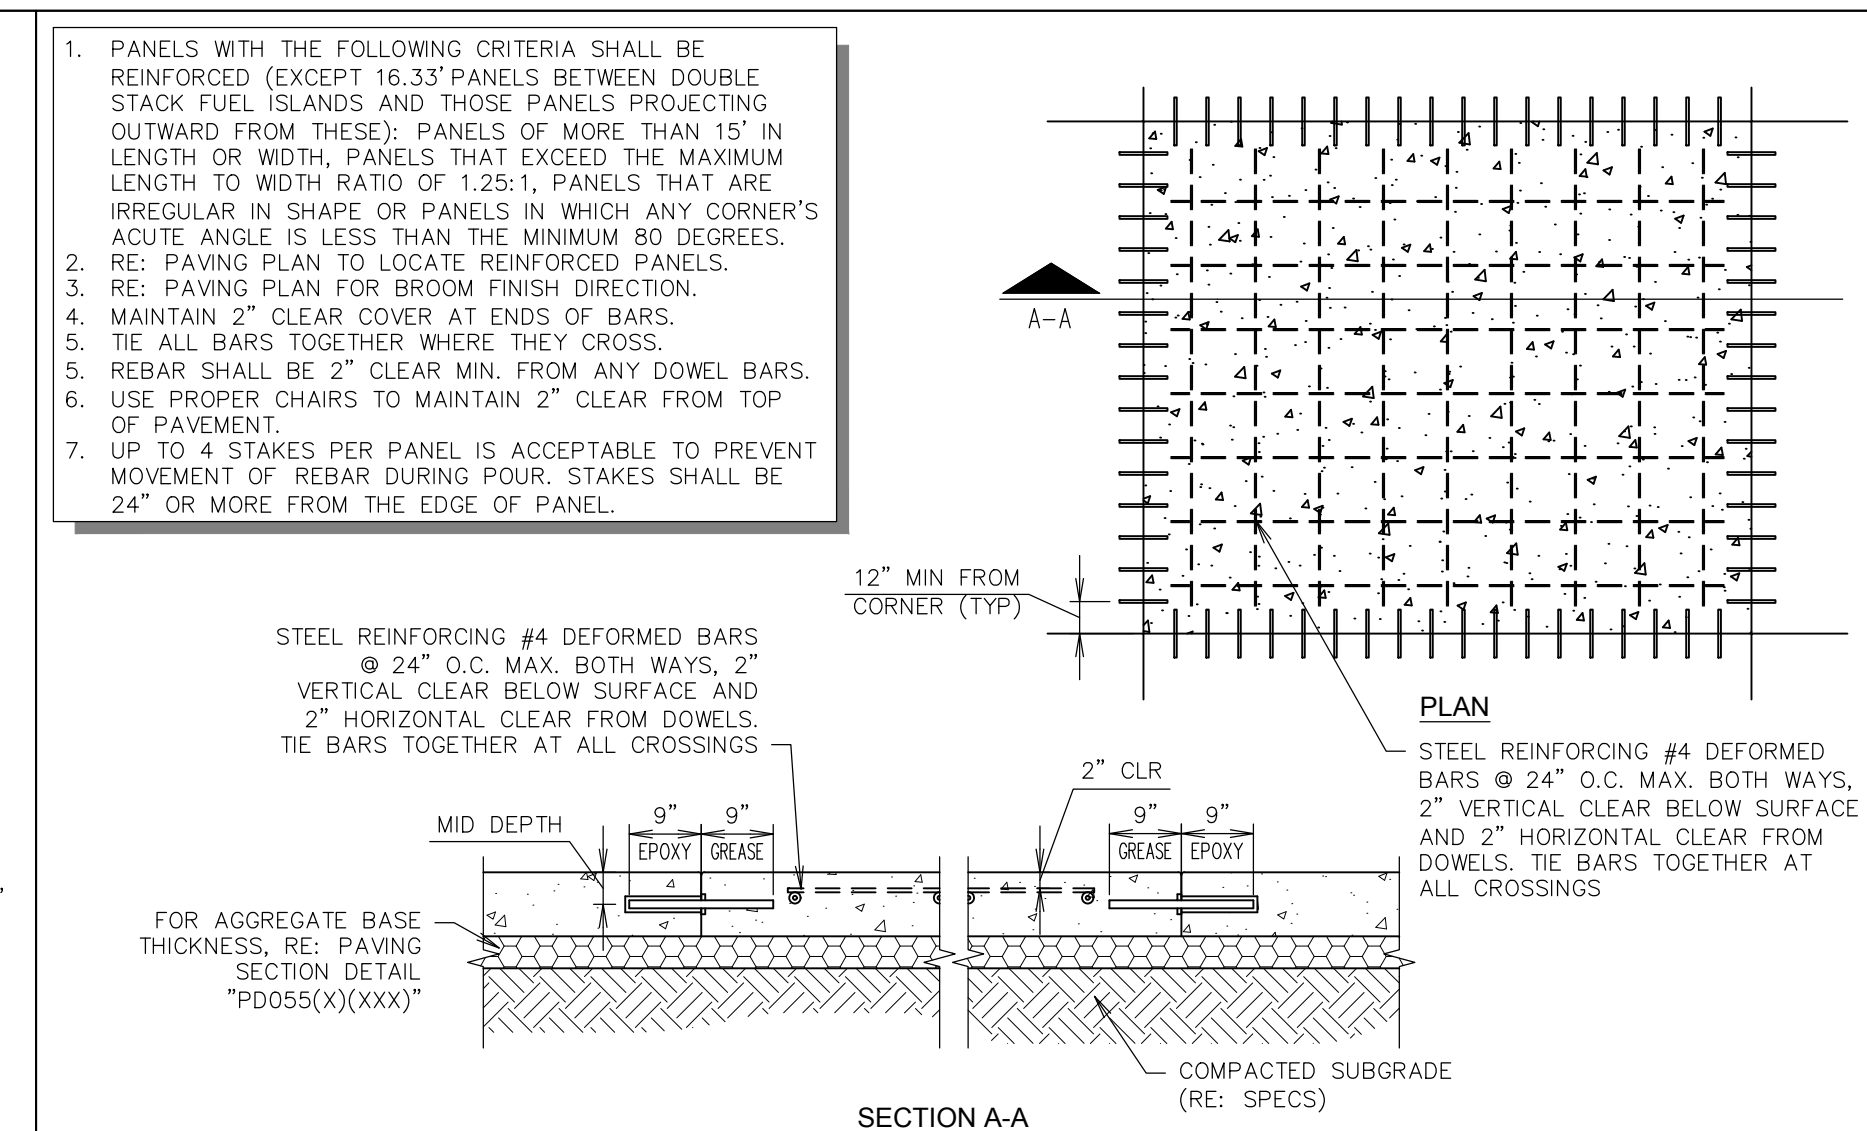


F11 PAVEMENT REINFORCING DETAIL (PARTIAL REINFORCED)
NTS SN: PD003E008

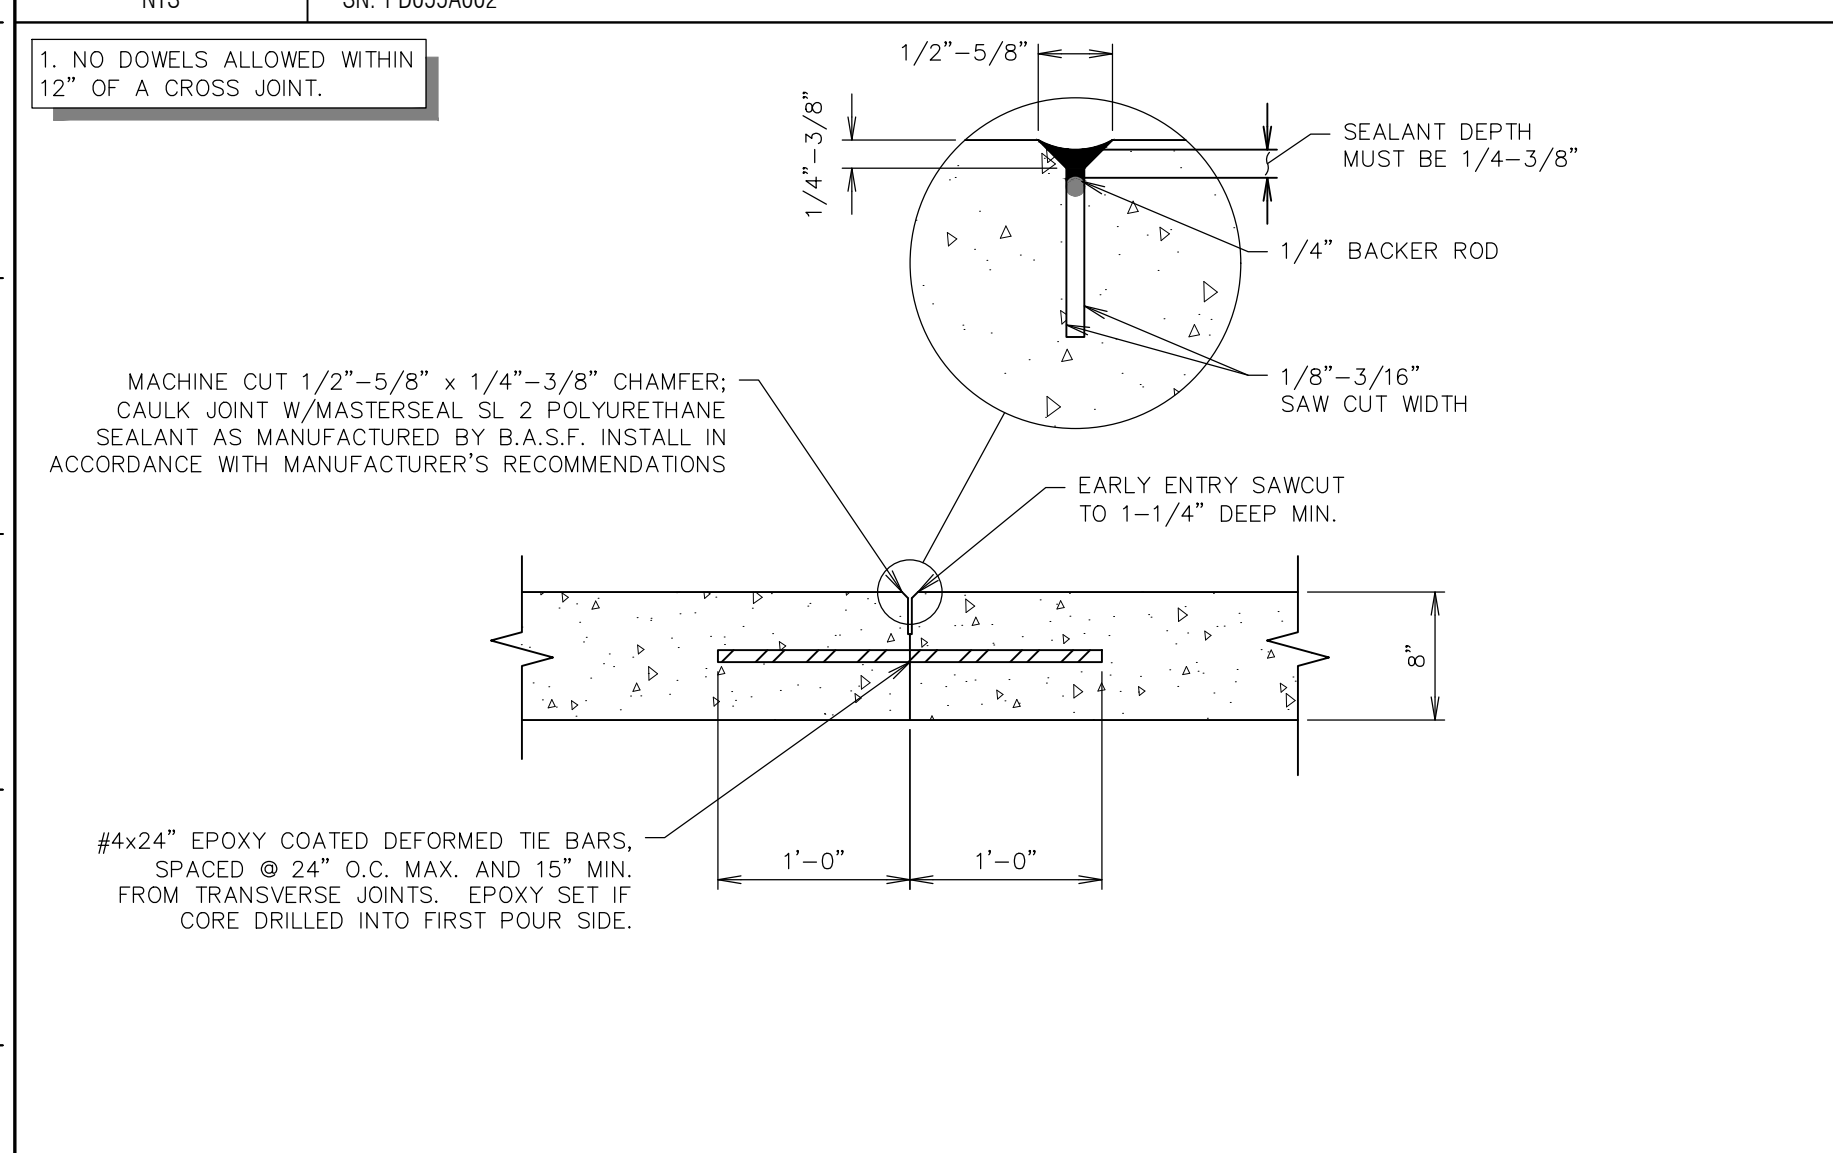

A1 PAVING JOINT - TIED
NTS SN: PD004A007

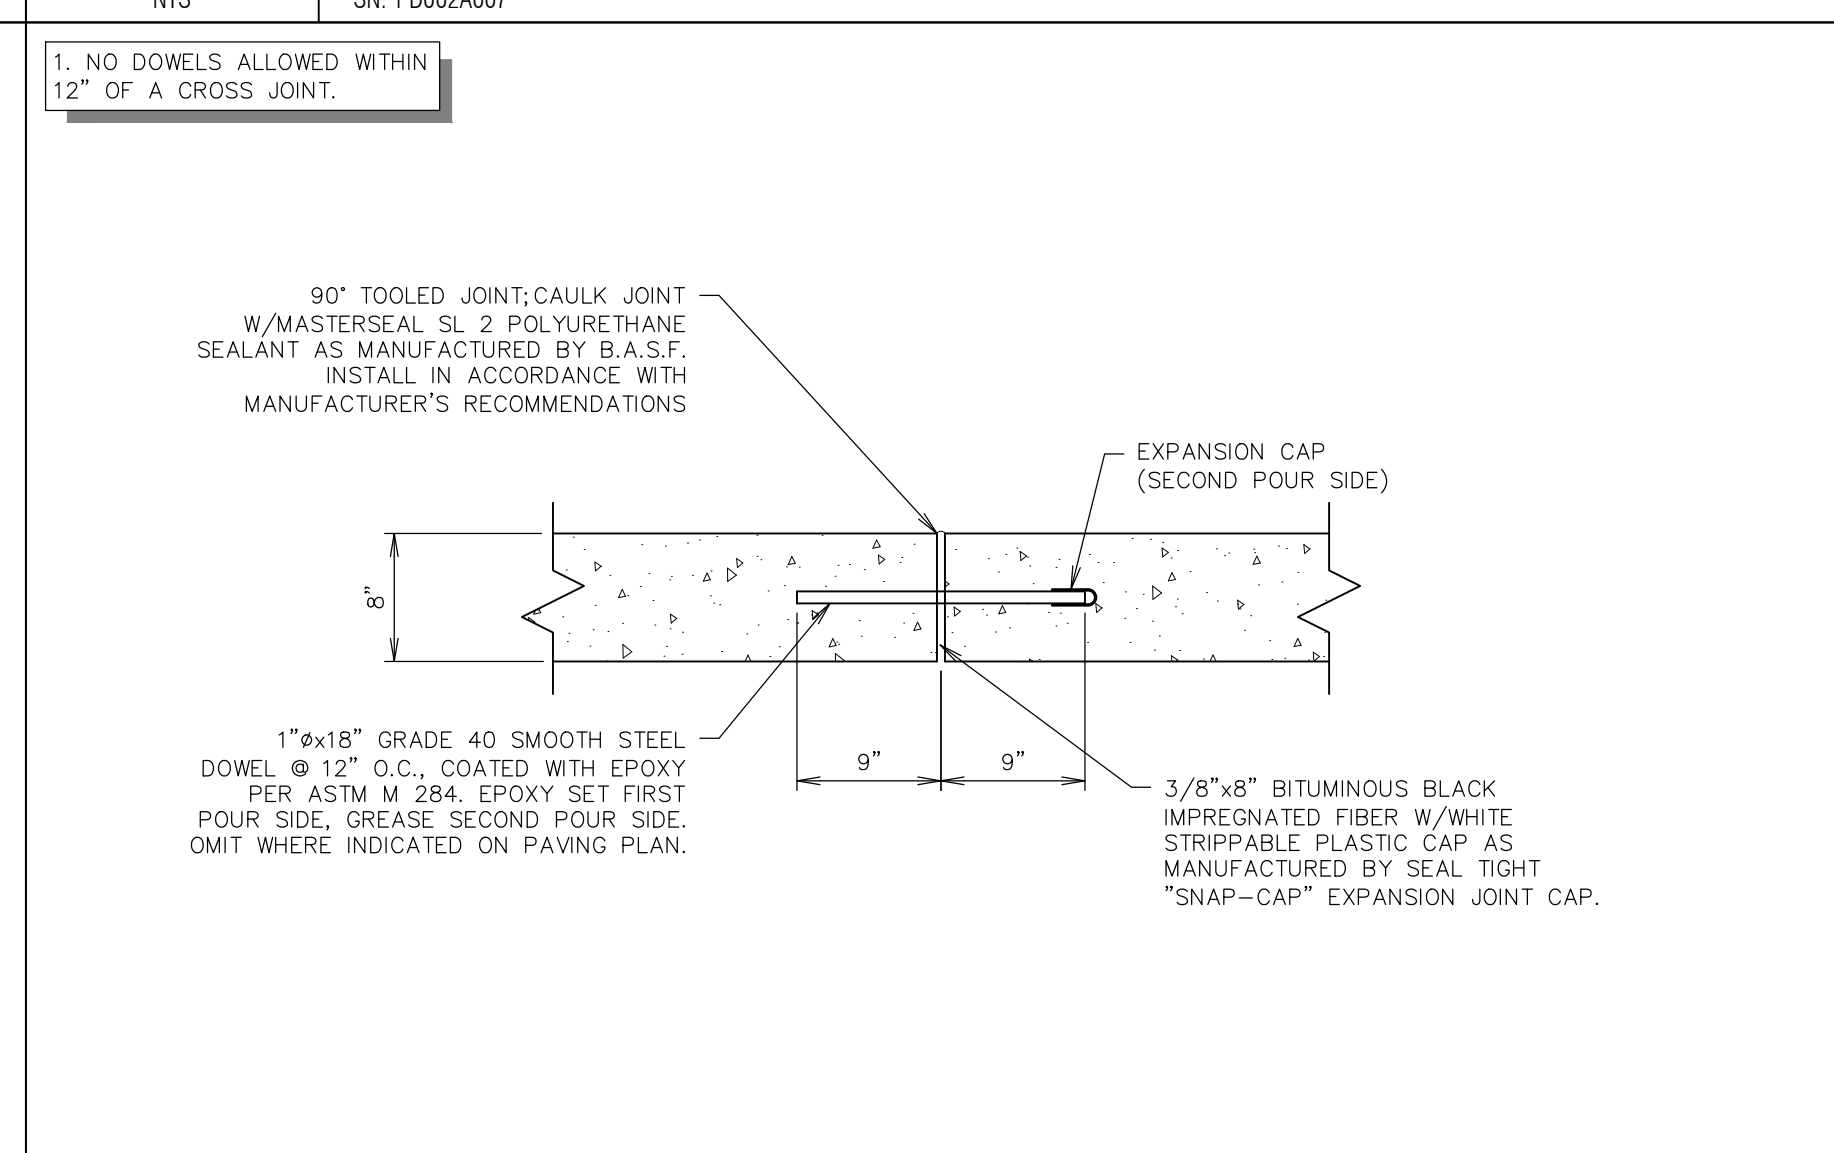

A6 PAVING JOINT - ISOLATION
NTS SN: PD005A006

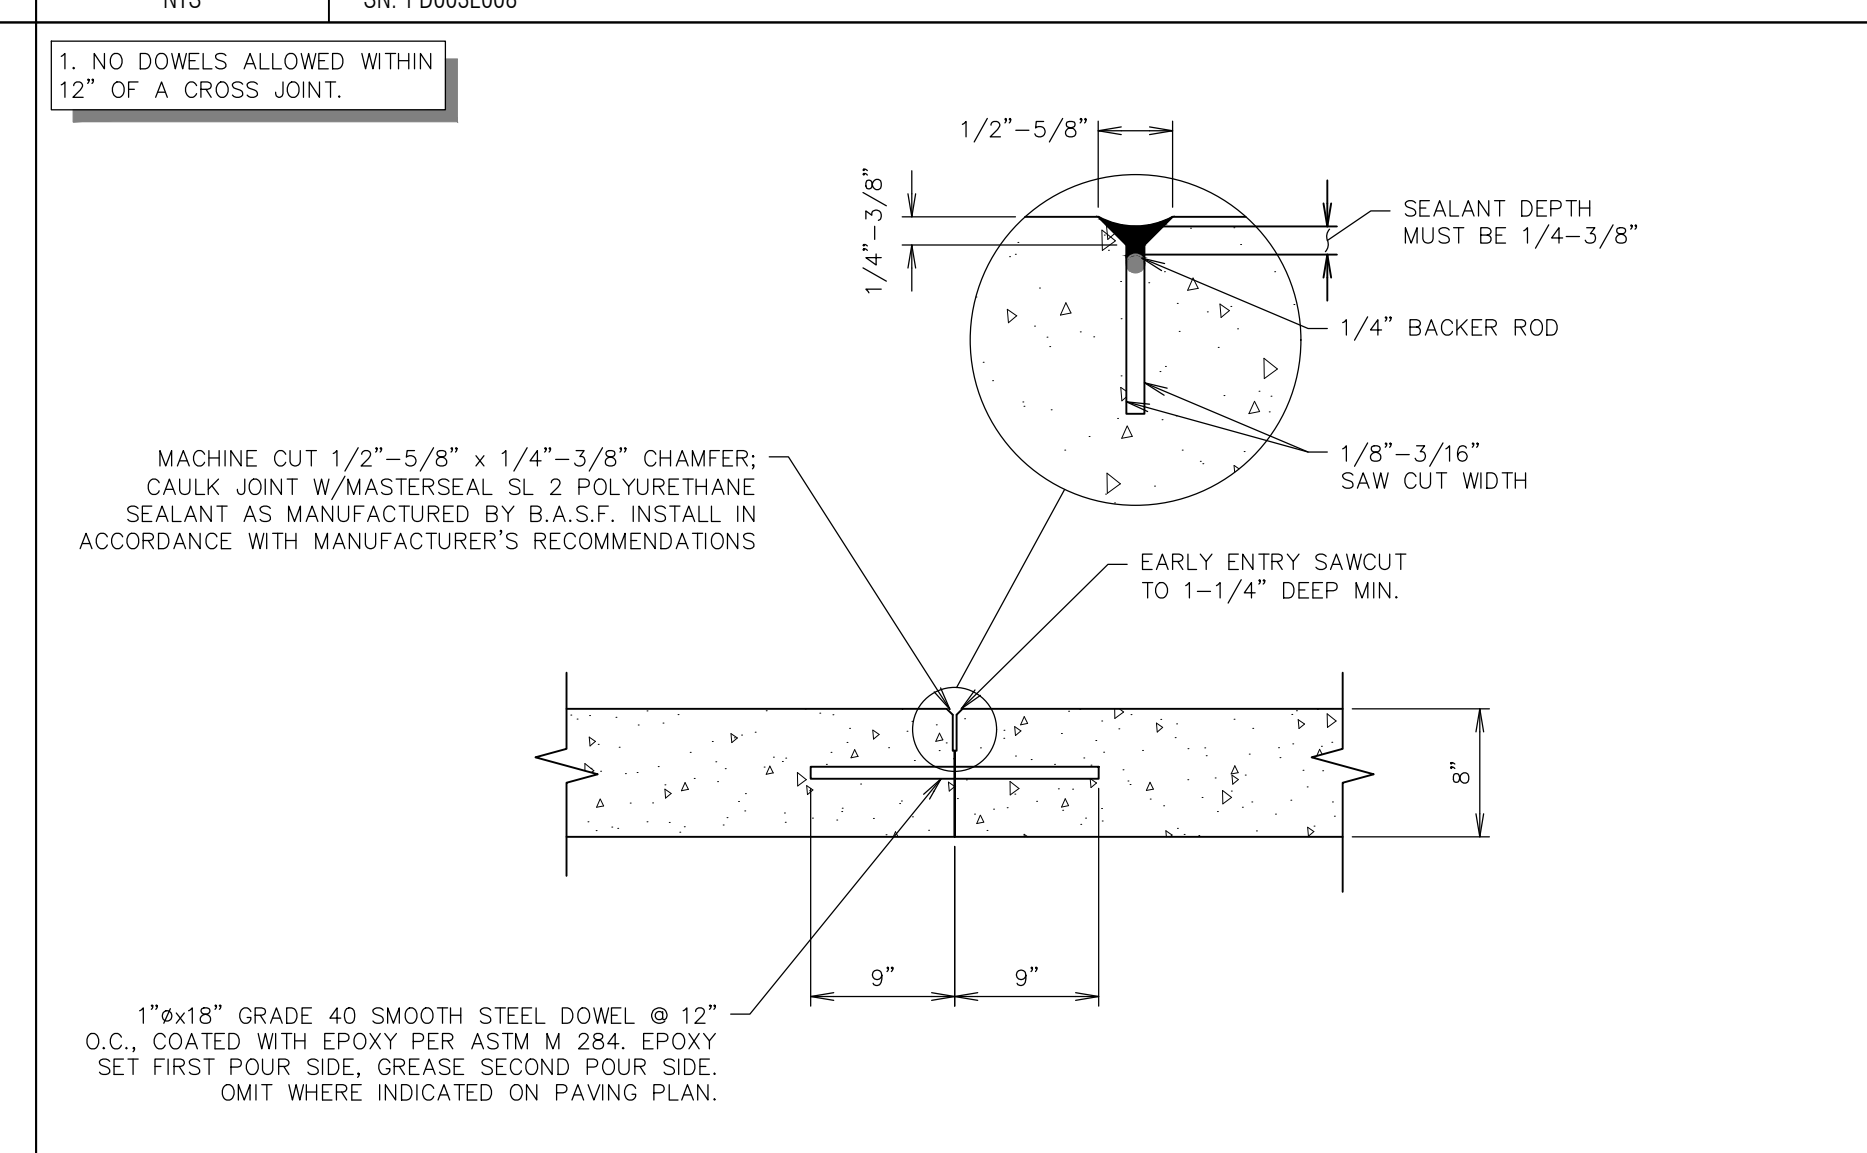

A11 PAVING JOINT - CONSTRUCTION
NTS SN: PD006A006

PROJECT NO.: 161105
NAME: MICHAEL J. VELLOFF
LICENSE NUMBER: E-2000161862
DISCIPLINE: CIVIL
CORPORATION AUTHORITY NUMBER: 001194

THE SEAL OF MICHAEL J. VELLOFF ON THIS DRAWING APPLIES ONLY TO THE CIVIL/SITE ENGINEERING SHOWN. IT DOES NOT APPLY, NOR IS ANY RESPONSIBILITY TAKEN FOR ENVIRONMENTAL, GEOTECHNICAL (INCLUDING BUT NOT LIMITED TO SLOPE STABILITY), STRUCTURAL, HVAC, PLUMBING, ELECTRICAL, FIRE PROTECTION, TRAFFIC ENGINEERING, SURVEYING (BOUNDARY AND TOPOGRAPHIC), OR ARCHITECTURAL (BUILDING OR LANDSCAPE).

QuikTrip No. 0662
 955 BRYAN ROAD
 OFALLAN, MO 63366

© COPYRIGHT QUIKTRIP CORPORATION 2011
 ANY UNAUTHORIZED USE, REPRODUCTION, PUBLICATION, DISTRIBUTION, OR SALE IN WHOLE OR IN PART, IS STRICTLY FORBIDDEN.

PROTOTYPE:	P-94-01
DIVISION:	06
VERSION:	001
DESIGNED BY:	RKF
DRAWN BY:	RKF
REVIEWED BY:	MJV

REV	DATE	DESCRIPTION

SHEET TITLE:
PAVING DETAILS

SHEET NUMBER:
C520

ORIGINAL ISSUE DATE: 06/18/18