




FILE LOCATION: \\161105 - QuikTrip #662 - Bryan Road and Veterans Memorial Parkway\Civil\06-0662 DETAILS TRENCHING.dwg  
 SHEET: 1 USER: rkyr  
 PLOTTED: 06/11/2018 12:34 PM  
 SAVED: 06/11/2018 12:34 PM

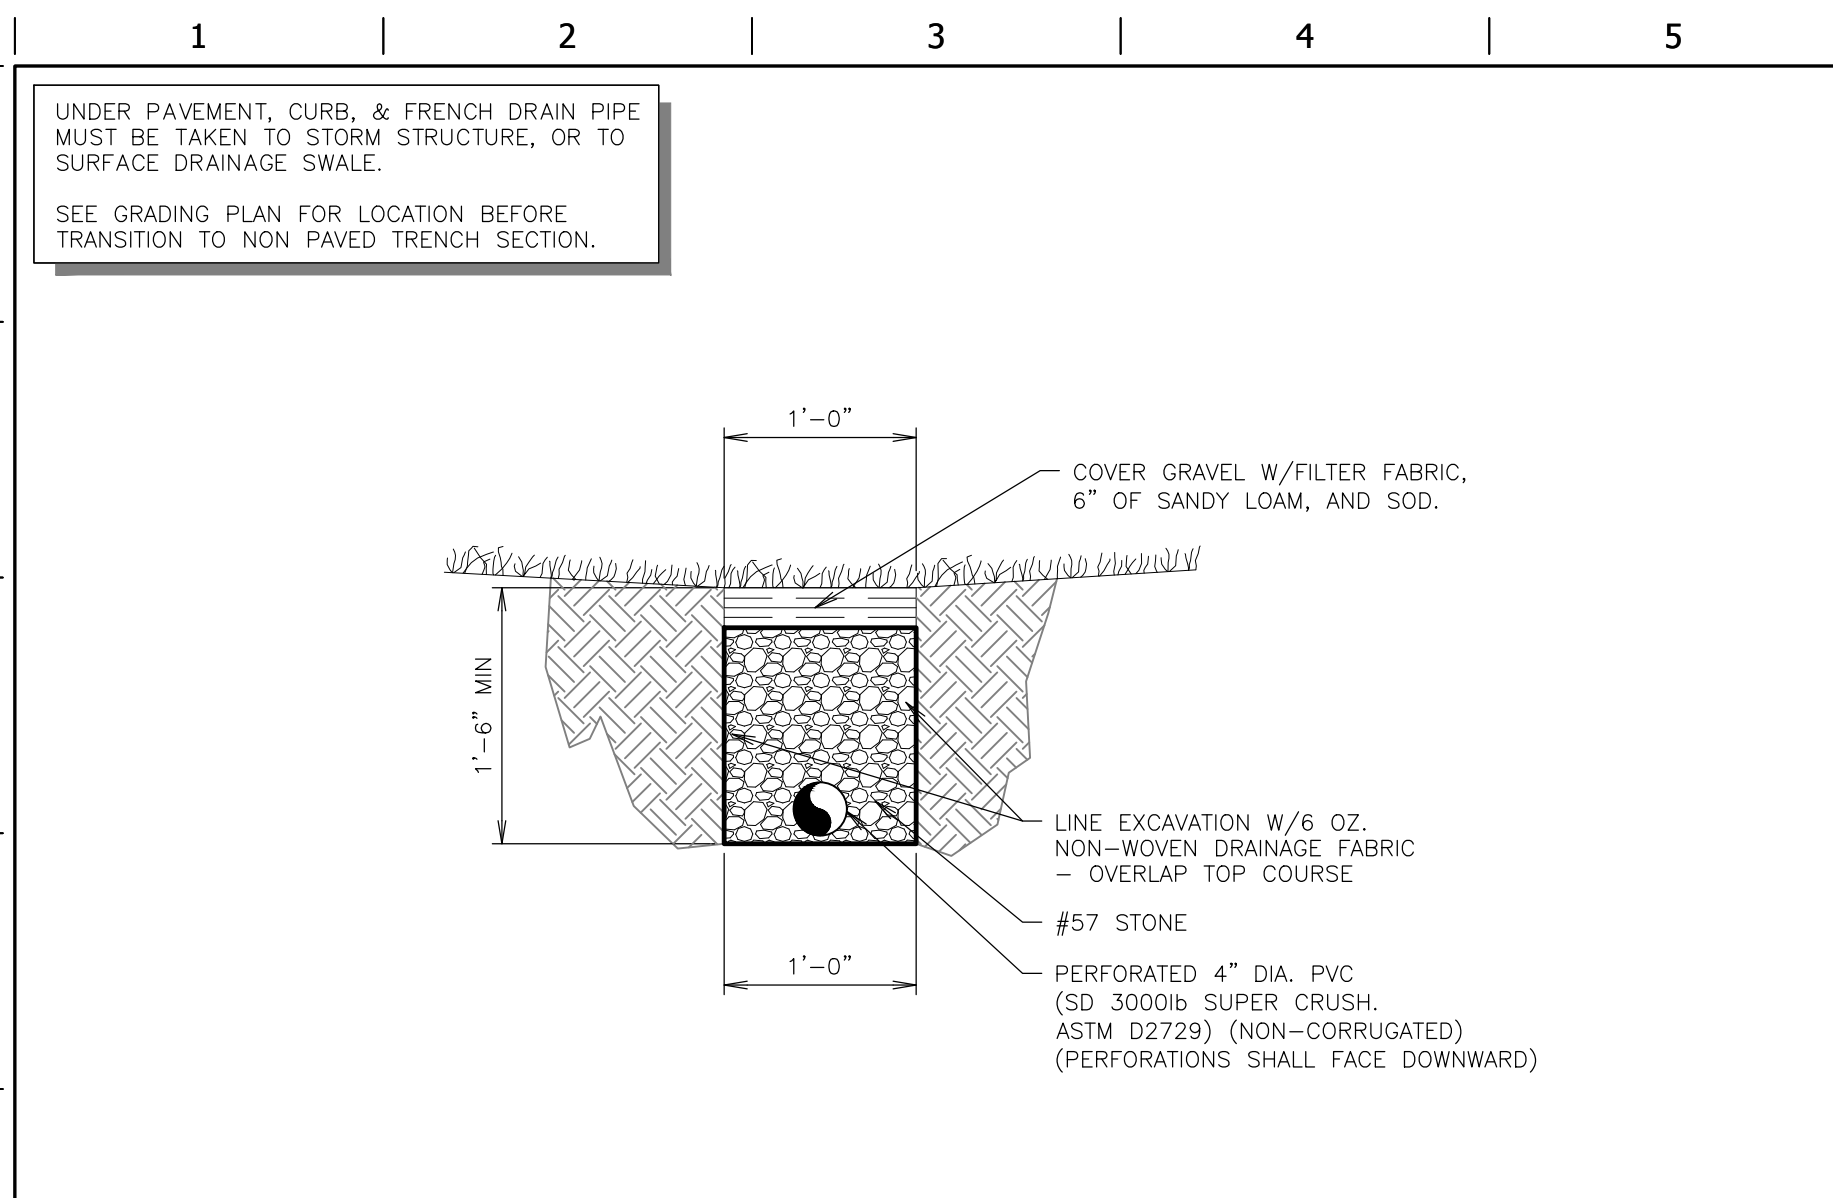


**L1** FRENCH DRAIN SECTION  
 NTS SN: TD004A004

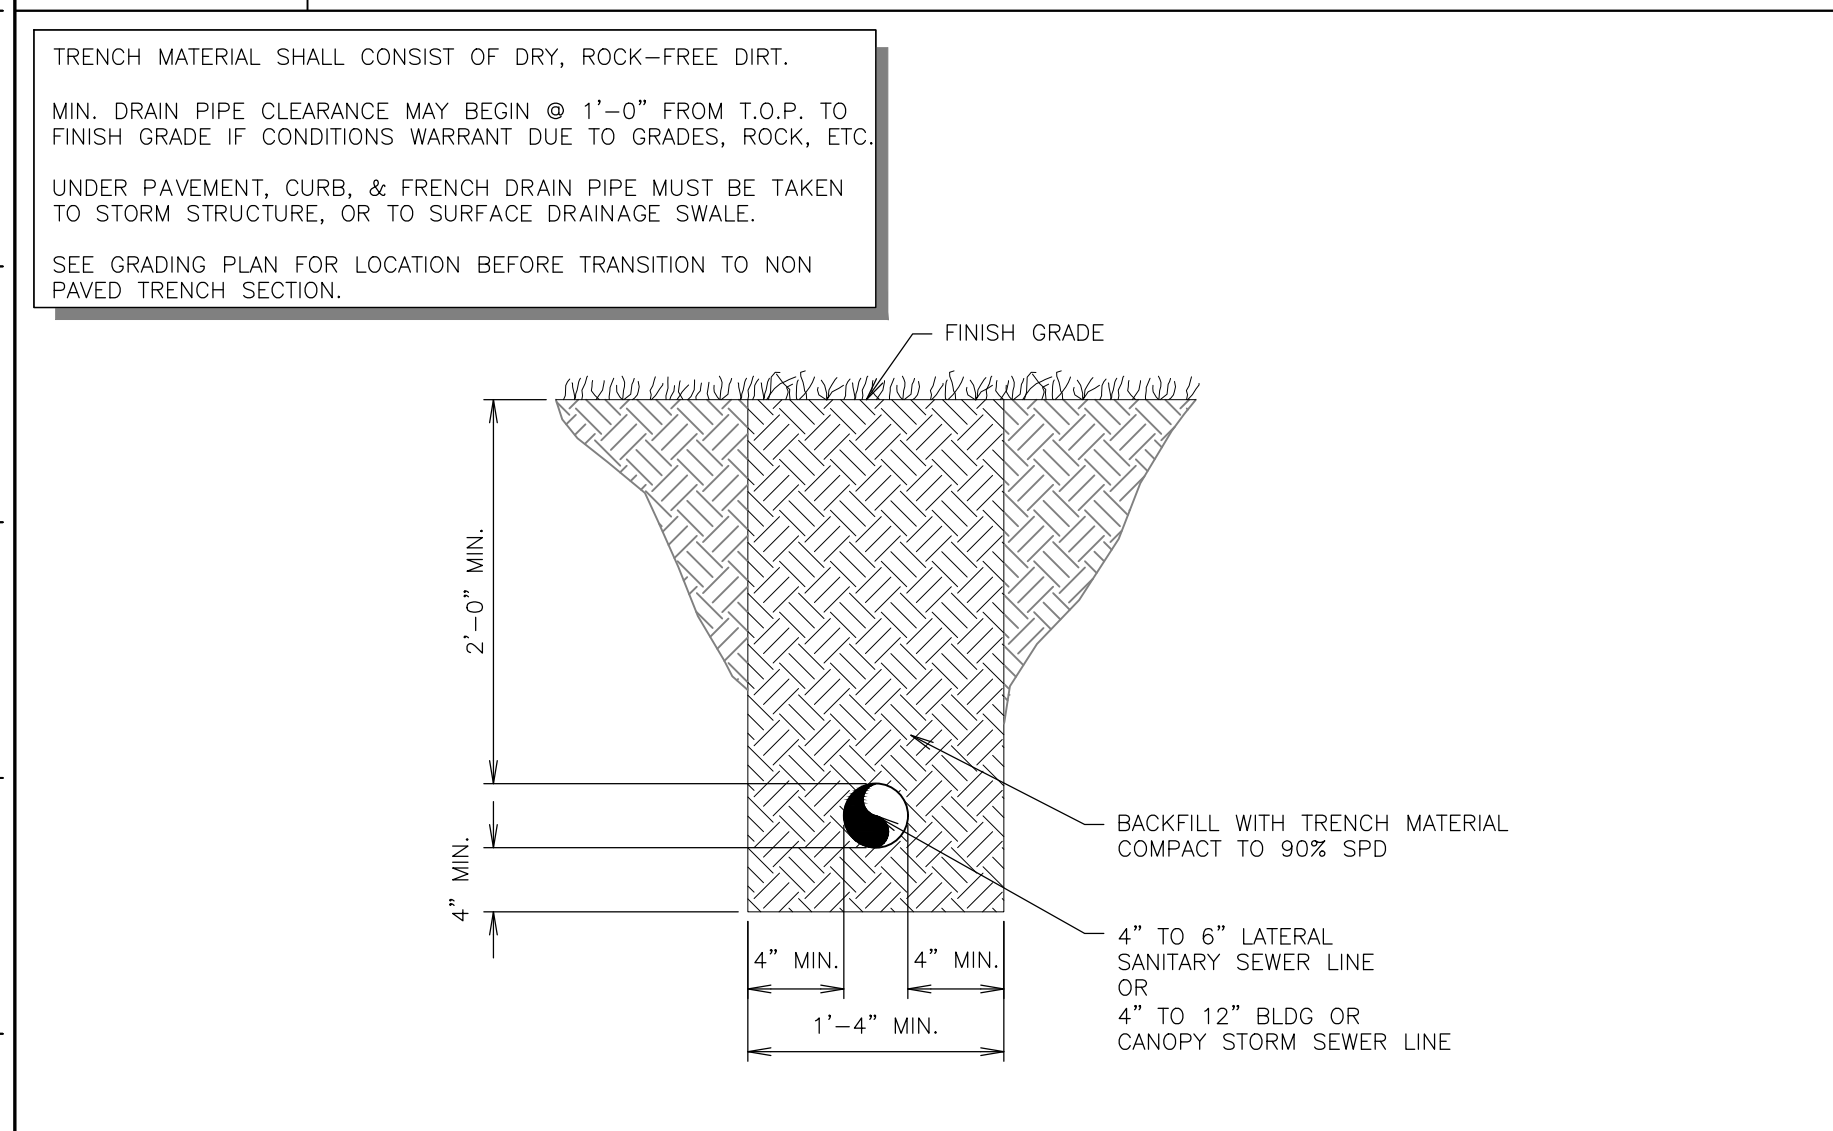


**F1** BUILDING OR CANOPY DRAINAGE TRENCH SECTION (NON PAVED)  
 NTS SN: TD007A002

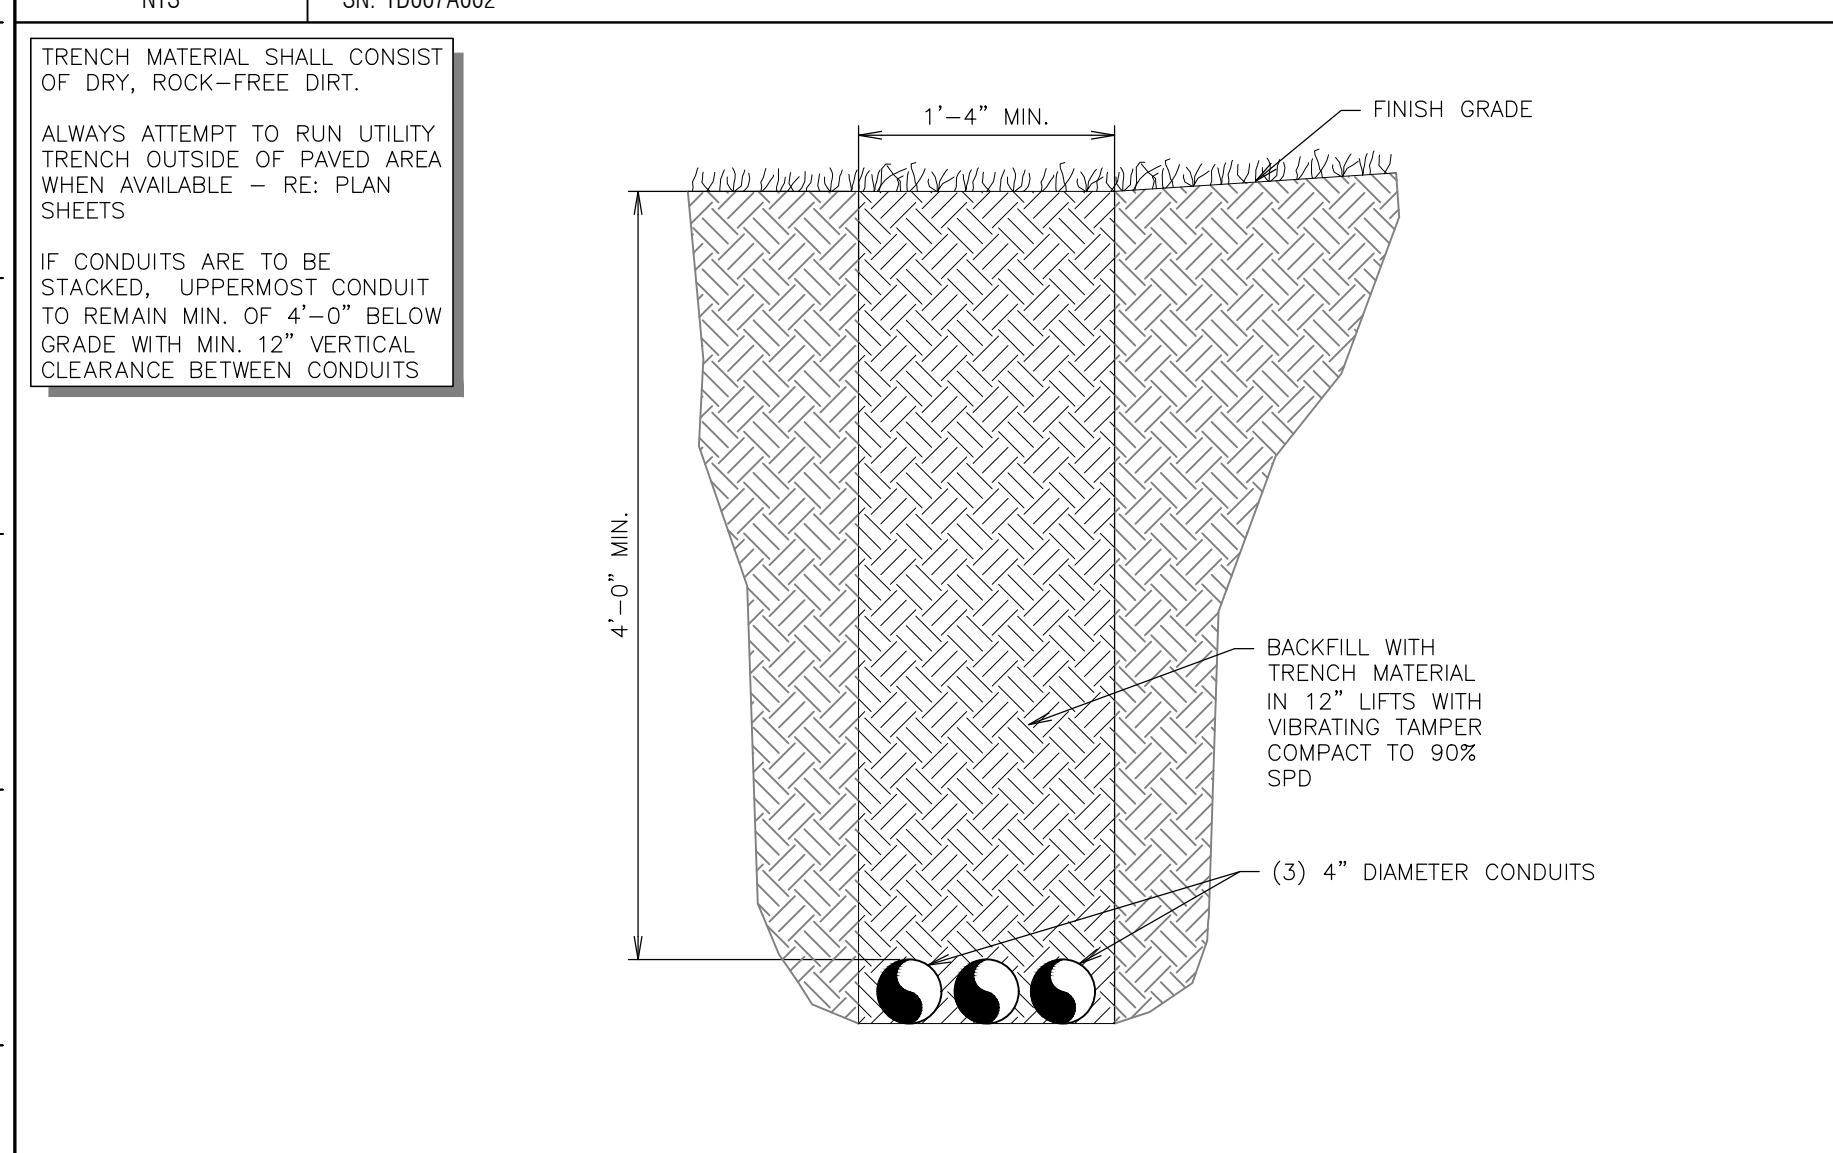


**A1** PRIMARY ELECTRICAL & TELEPHONE CONDUIT TRENCH SECTION (NON PAVED)  
 NTS SN: TD011A002

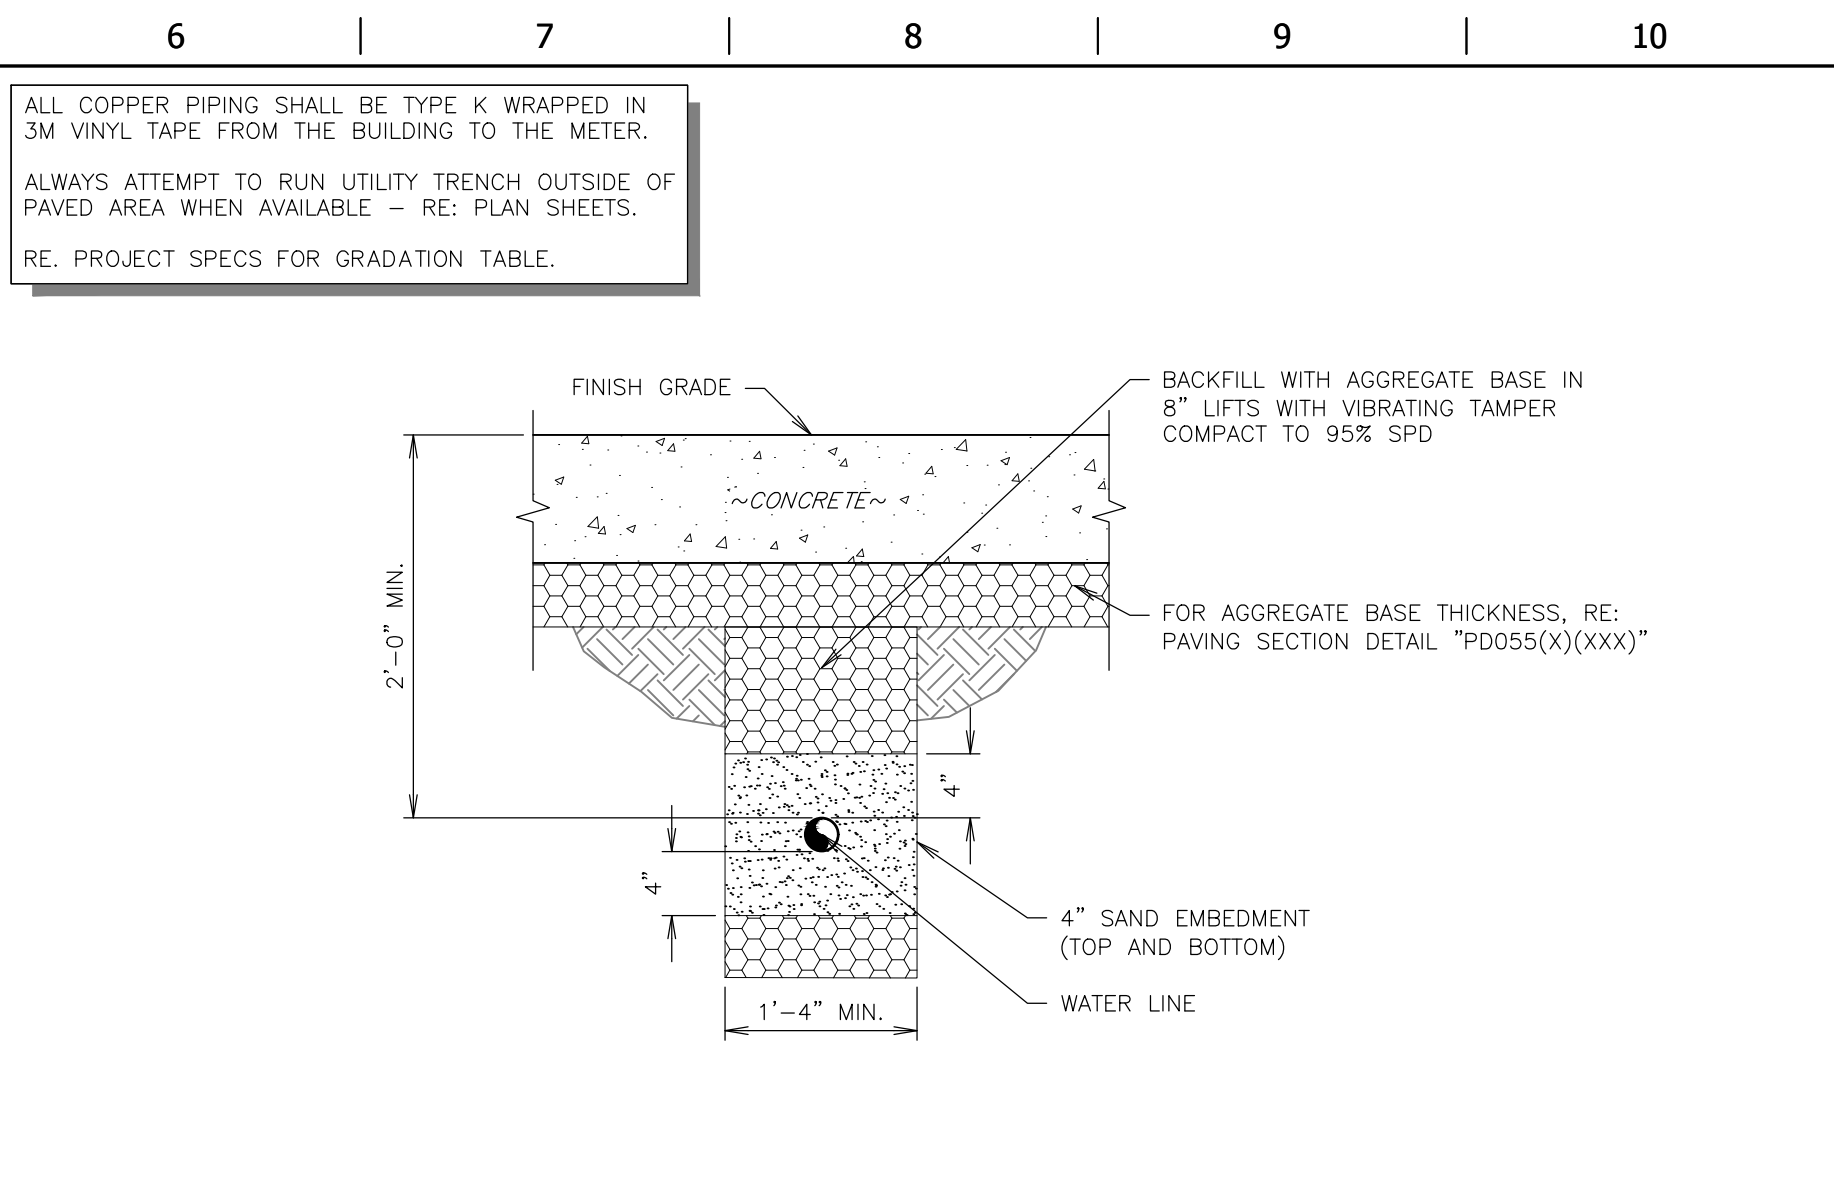


**L6** ON-SITE WATER LINE TRENCH SECTION (PAVED)  
 NTS SN: TD005A005

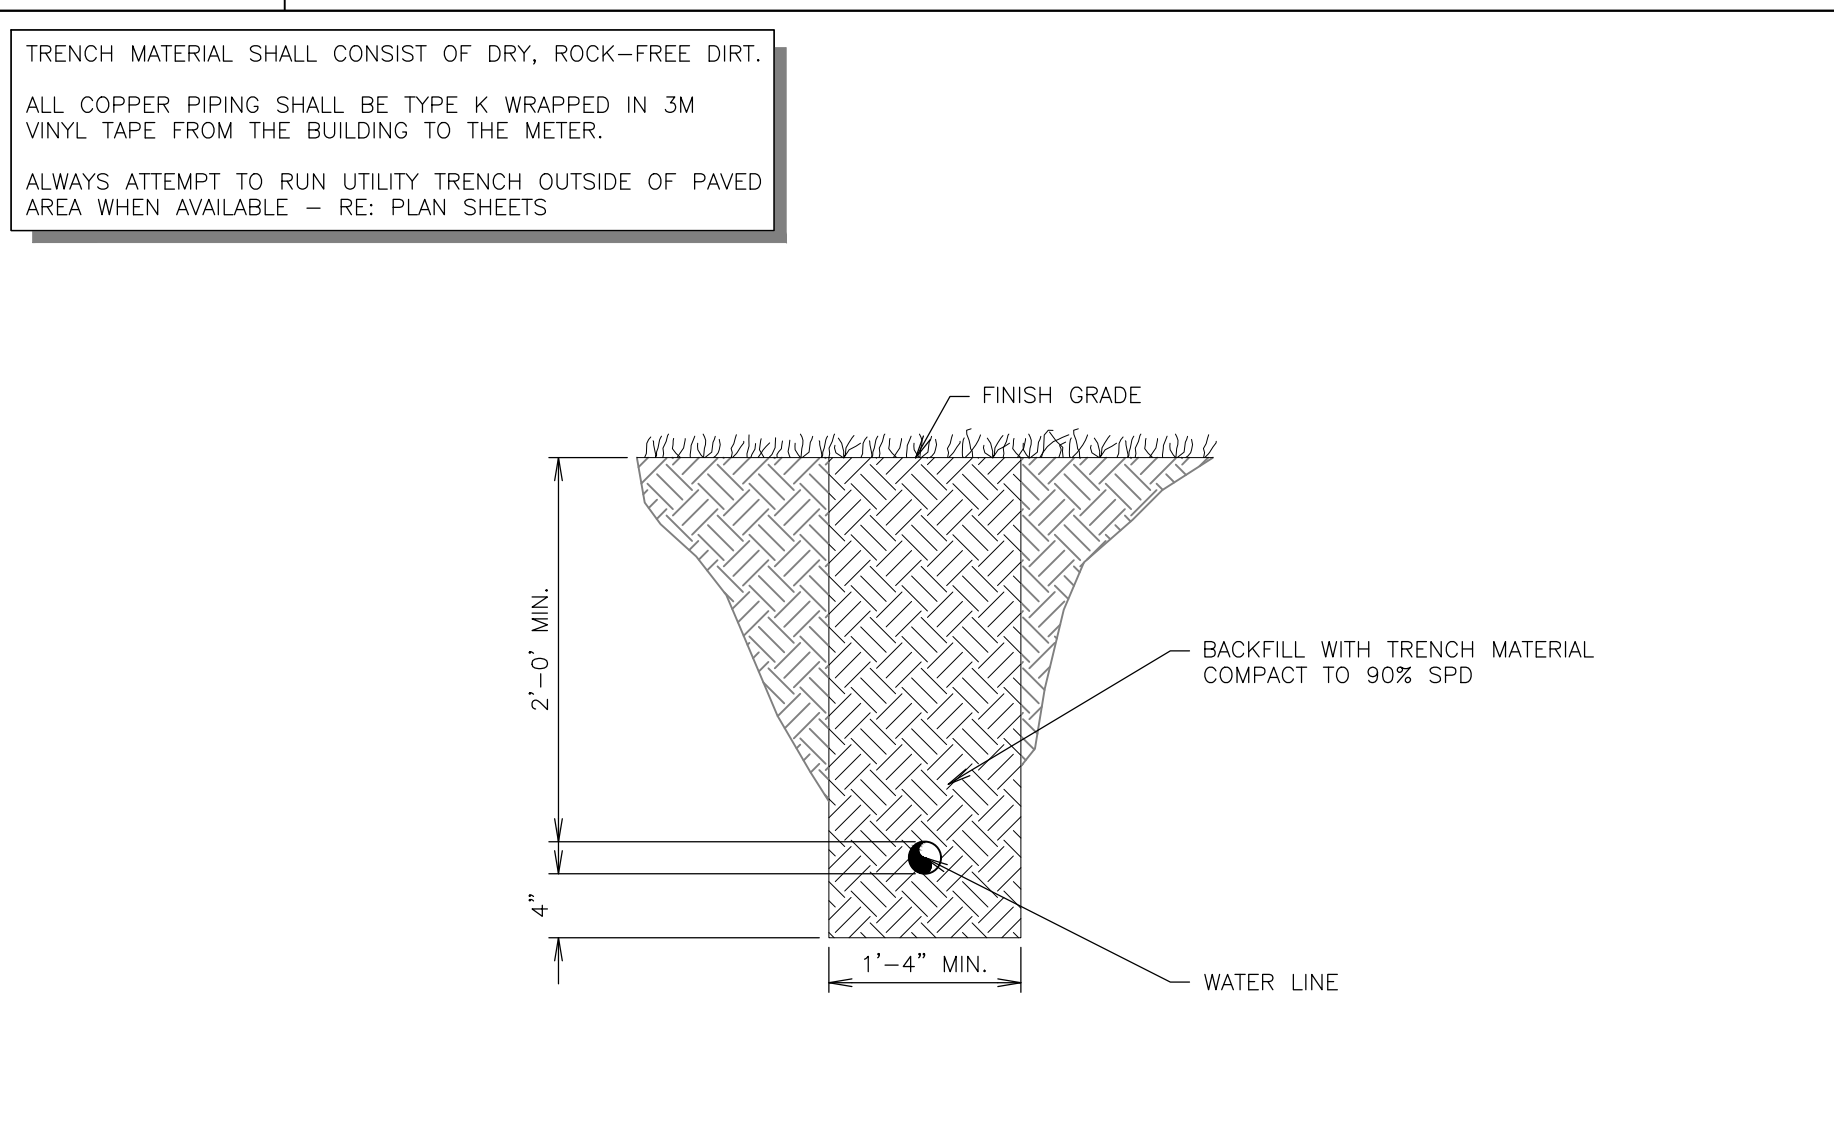


**F6** ON-SITE WATER LINE TRENCH SECTION (NON PAVED)  
 NTS SN: TD008A002

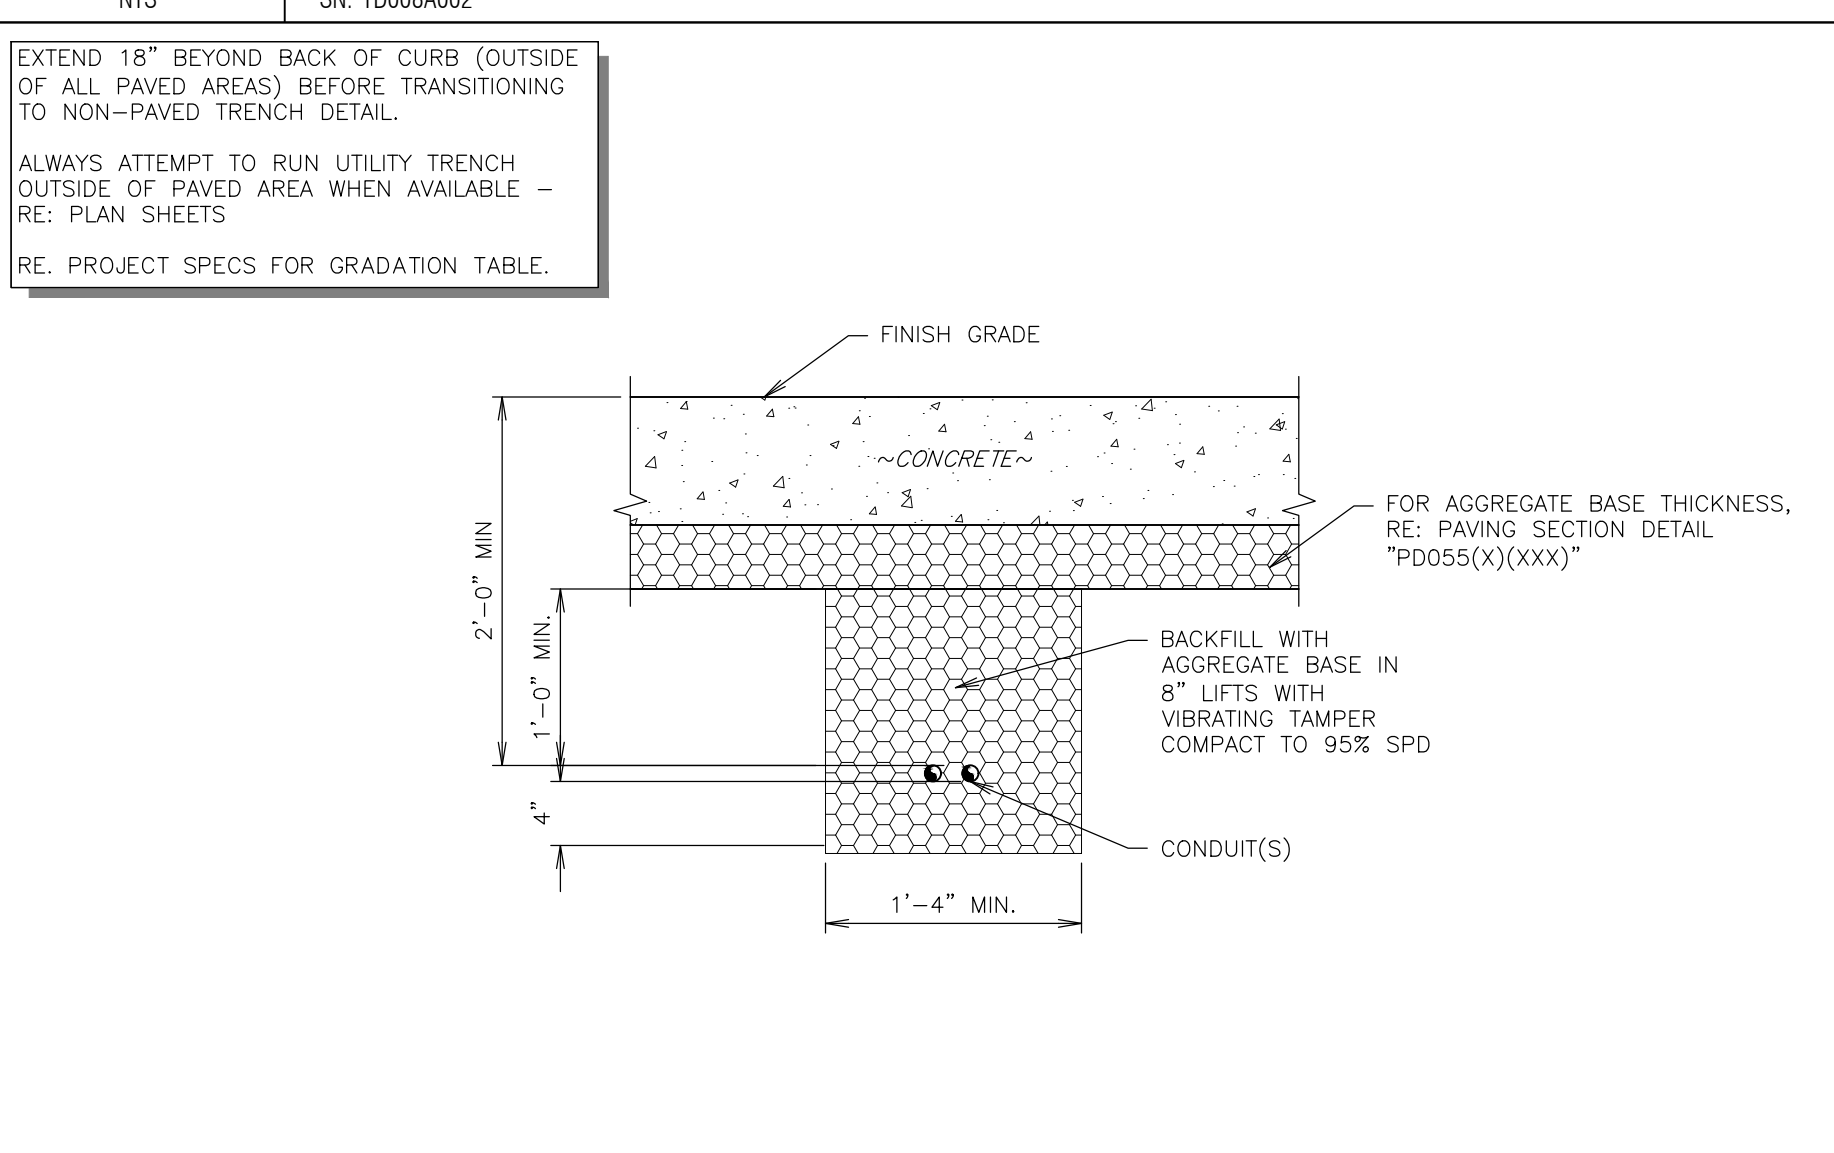


**A6** 1" Ø OR SMALLER ELECTRICAL CONDUIT TRENCH SECTION (PAVED)  
 NTS SN: TD012A004

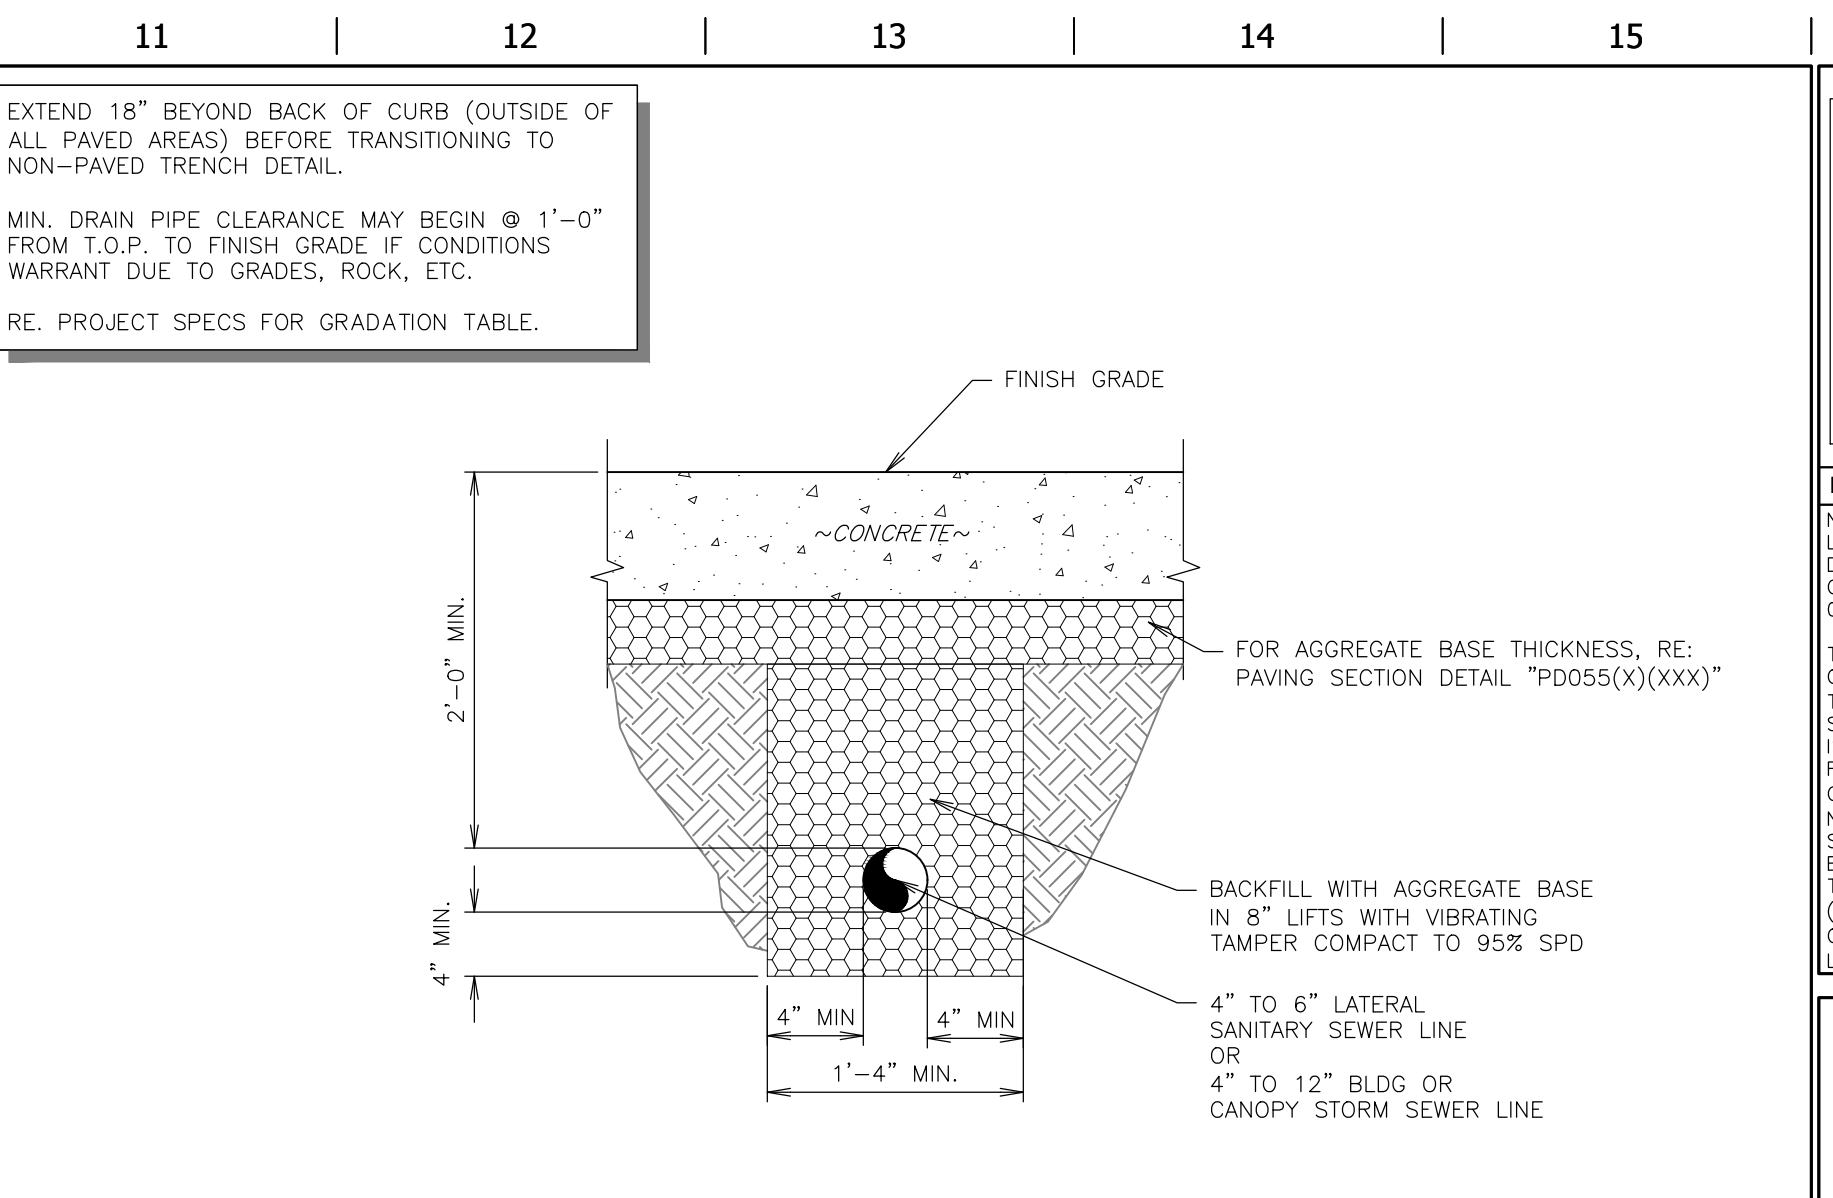


**L11** BUILDING OR CANOPY DRAINAGE TRENCH SECTION (PAVED)  
 NTS SN: TD006A004

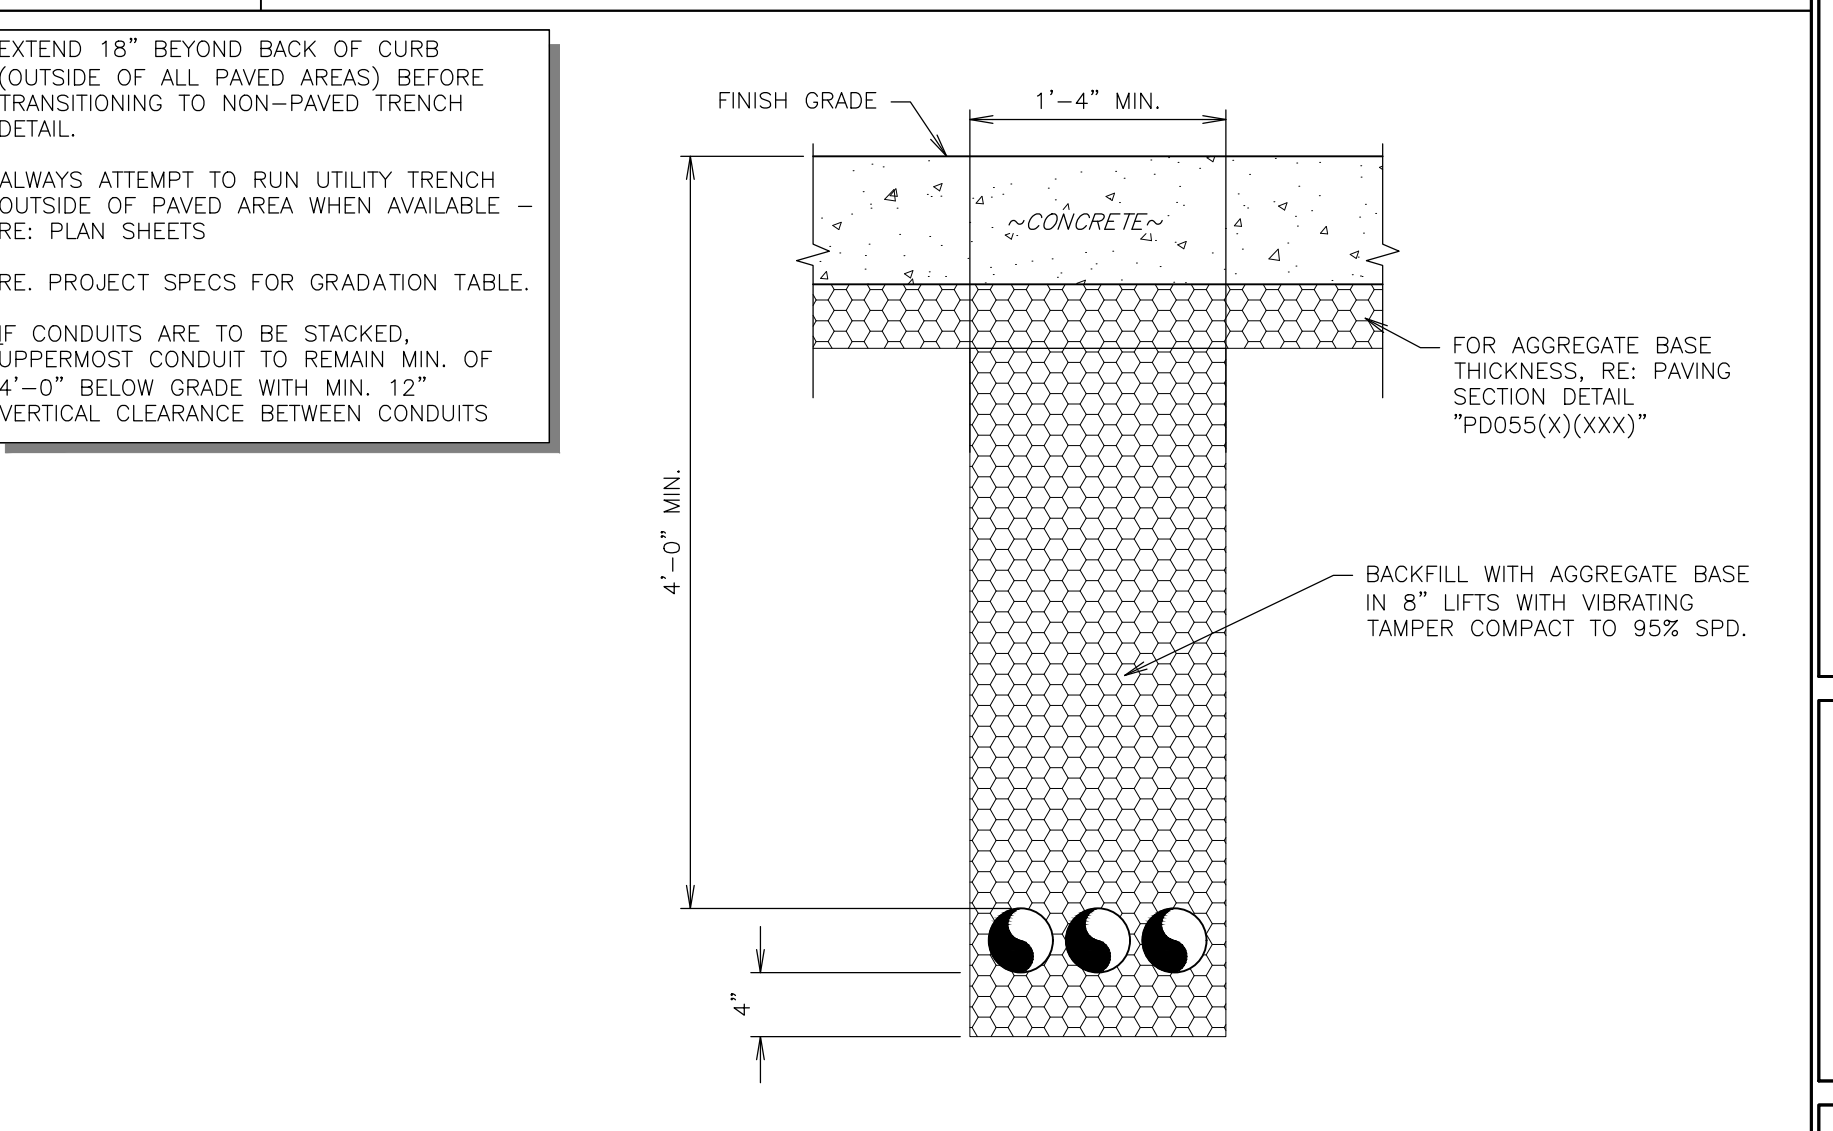

**F11** PRIMARY ELECTRICAL & TELEPHONE CONDUIT TRENCH SECTION (PAVED)  
 NTS SN: TD010A004

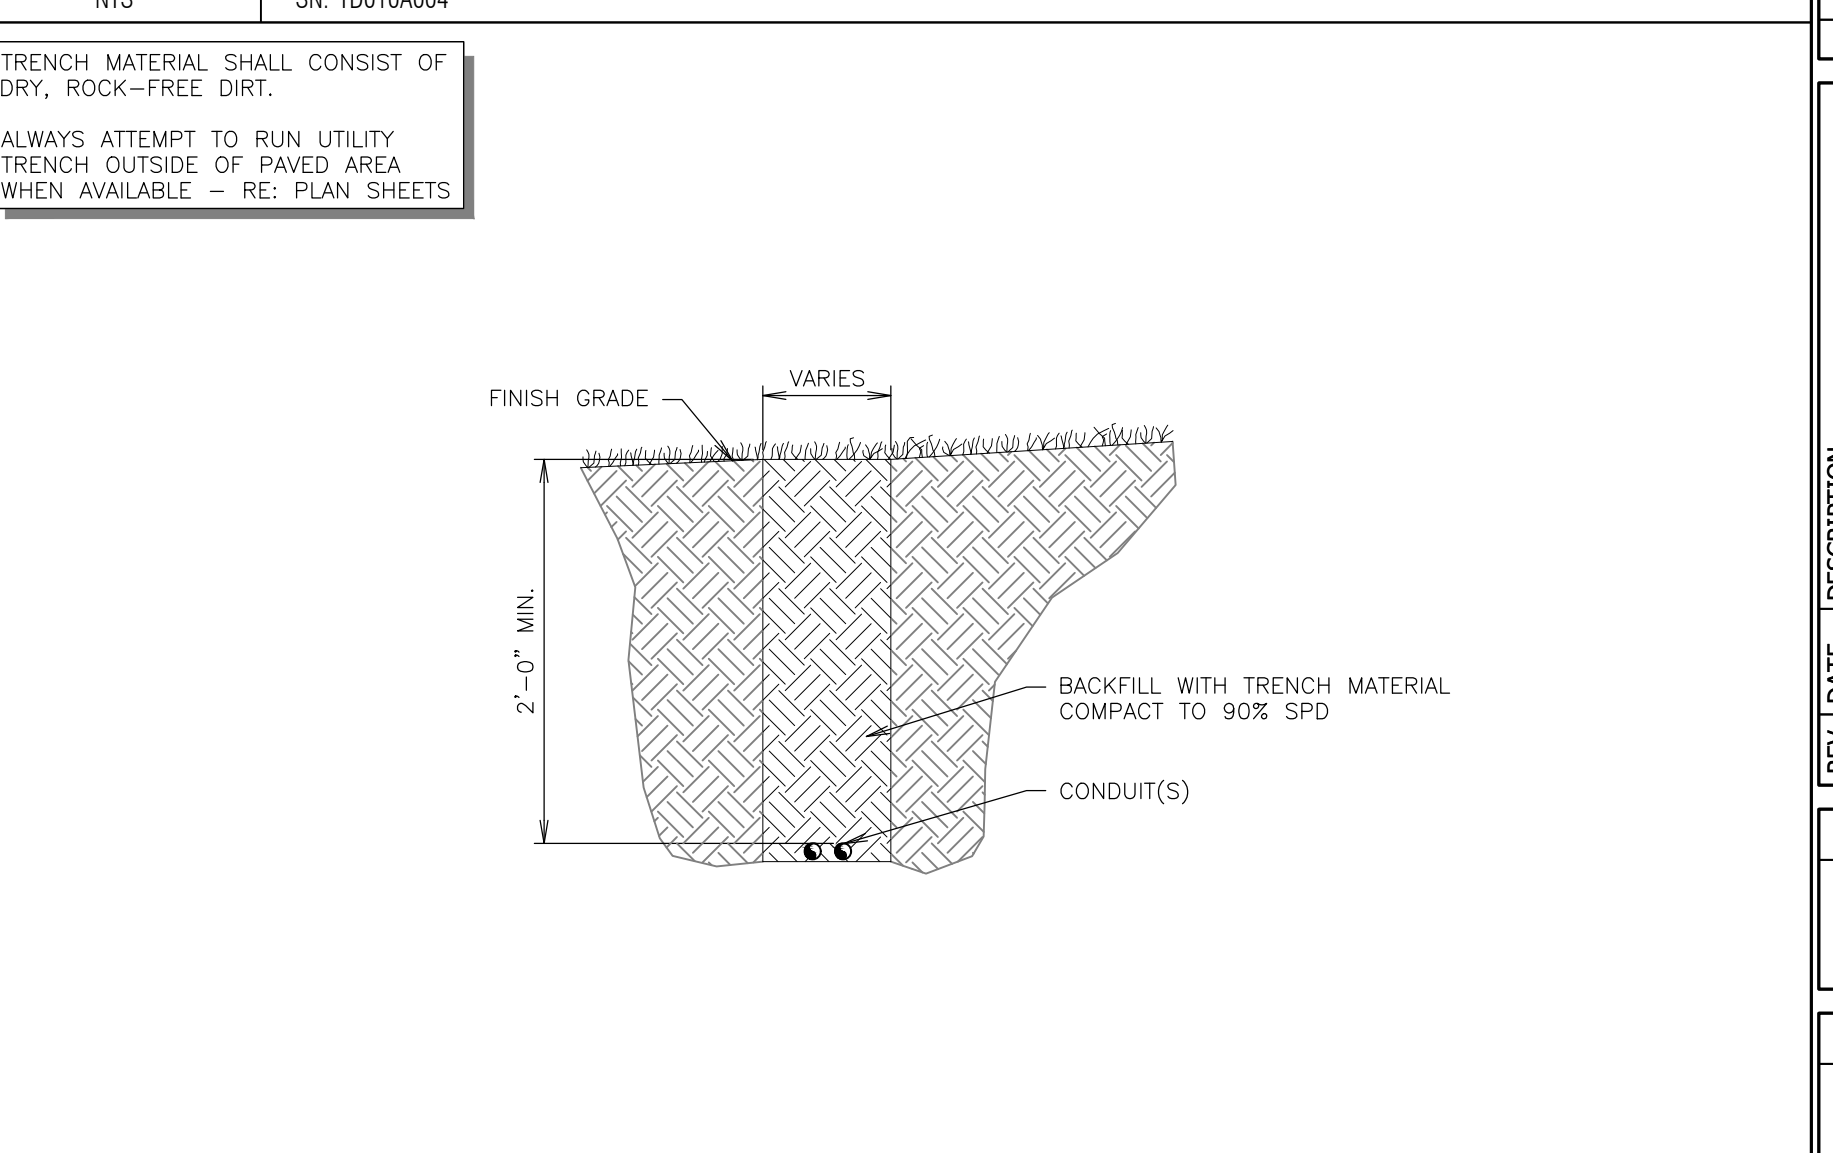


**A11** 1" Ø OR SMALLER ELECTRICAL CONDUIT TRENCH SECTION (UNPAVED)  
 NTS SN: TD013A003

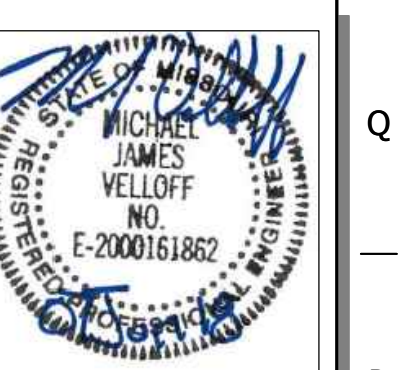

PROJECT NO.: 161105  
 NAME: MICHAEL J. VELLOFF  
 LICENSE NUMBER: E-200016862  
 DISCIPLINE: CIVIL  
 CORPORATION AUTHORITY NUMBER: 001194  
 THE SEAL OF MICHAEL J. VELLOFF ON THIS DRAWING APPLIES ONLY TO THE CIVIL/SITE ENGINEERING SHOWN. IT DOES NOT APPLY, NOR IS ANY RESPONSIBILITY TAKEN FOR ENVIRONMENTAL, GEOTECHNICAL (INCLUDING BUT NOT LIMITED TO SLOPE STABILITY), STRUCTURAL, HVAC, PLUMBING, ELECTRICAL, FIRE PROTECTION, TRAFFIC ENGINEERING, SURVEYING (BOUNDARY AND TOPOGRAPHIC), OR ARCHITECTURAL (BUILDING OR LANDSCAPE).

**QuikTrip No. 0662**  
 955 BRYAN ROAD  
 OFALLAN, MO 63366

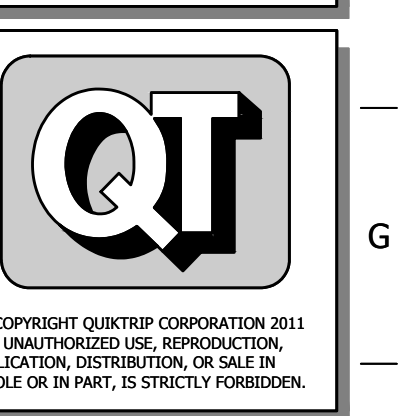

PROTOTYPE: P-94-01  
 DIVISION: 06  
 VERSION: 001  
 DESIGNED BY: RKF  
 DRAWN BY: RKF  
 REVIEWED BY: MJV

REV	DATE	DESCRIPTION

SHEET TITLE:  
 TRENCHING DETAILS

SHEET NUMBER:  
**C530**

ORIGINAL ISSUE DATE: 06/18/18