

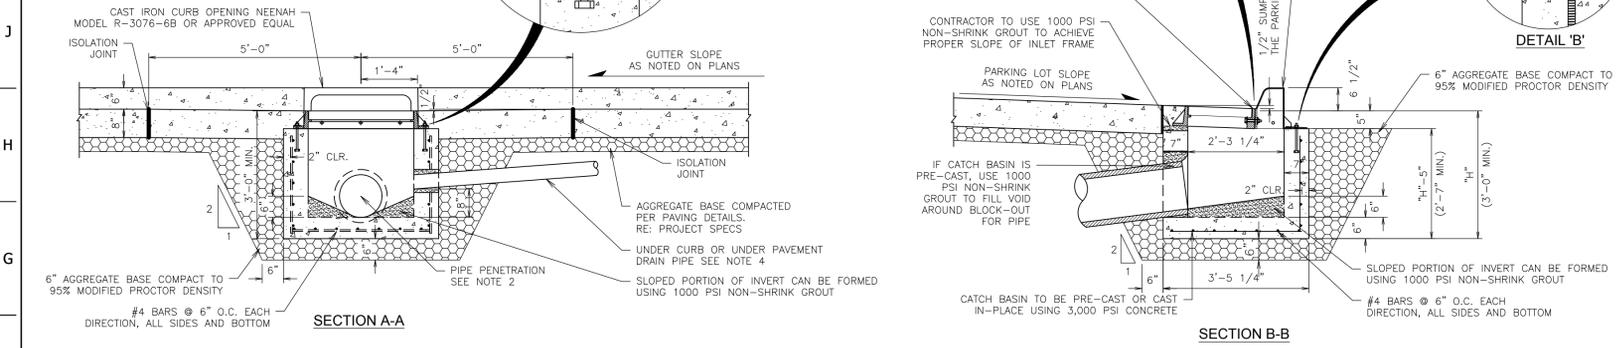
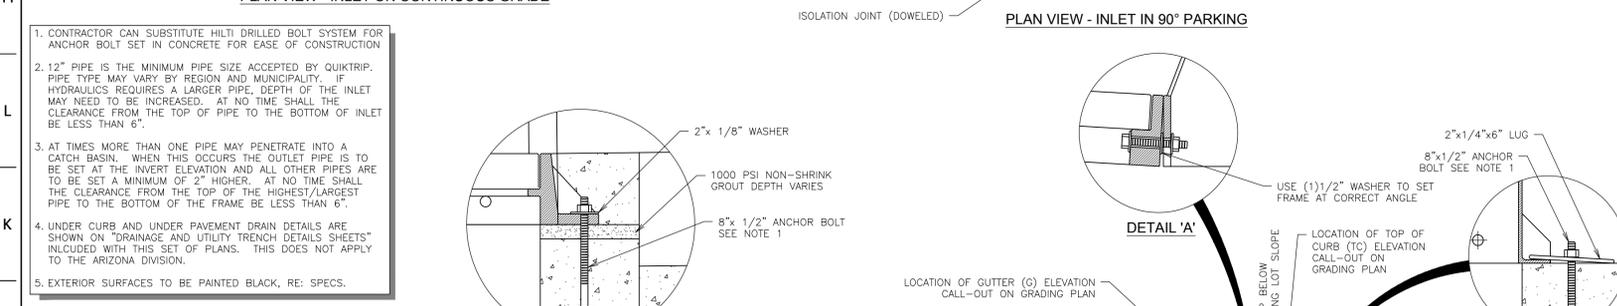



FILE LOCATION: \\16105 - QuikTrip #62 - Bryan Road and Veterans Memorial Parkway\Civil\06-0665 DETAILS Drainage\Sheet 1 USER:rkf\ryer SAVES:11/2018 6:12 AM PLOT:06/12/2018 12:24 PM

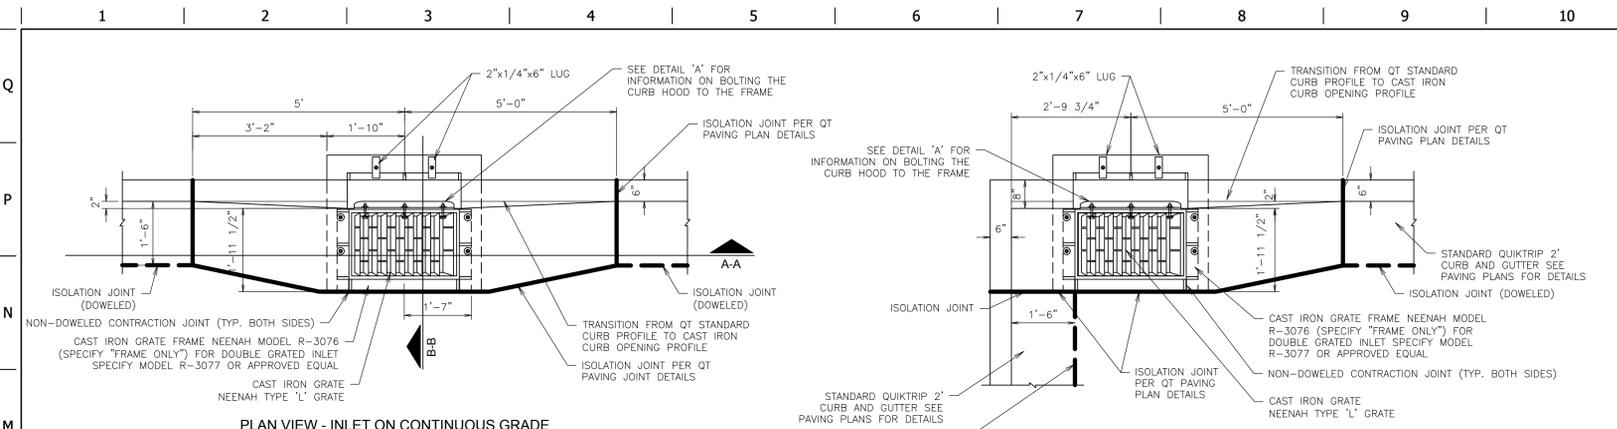


F1 CATCH BASIN INLET DETAIL (SINGLE) NTS SN: DD001A010

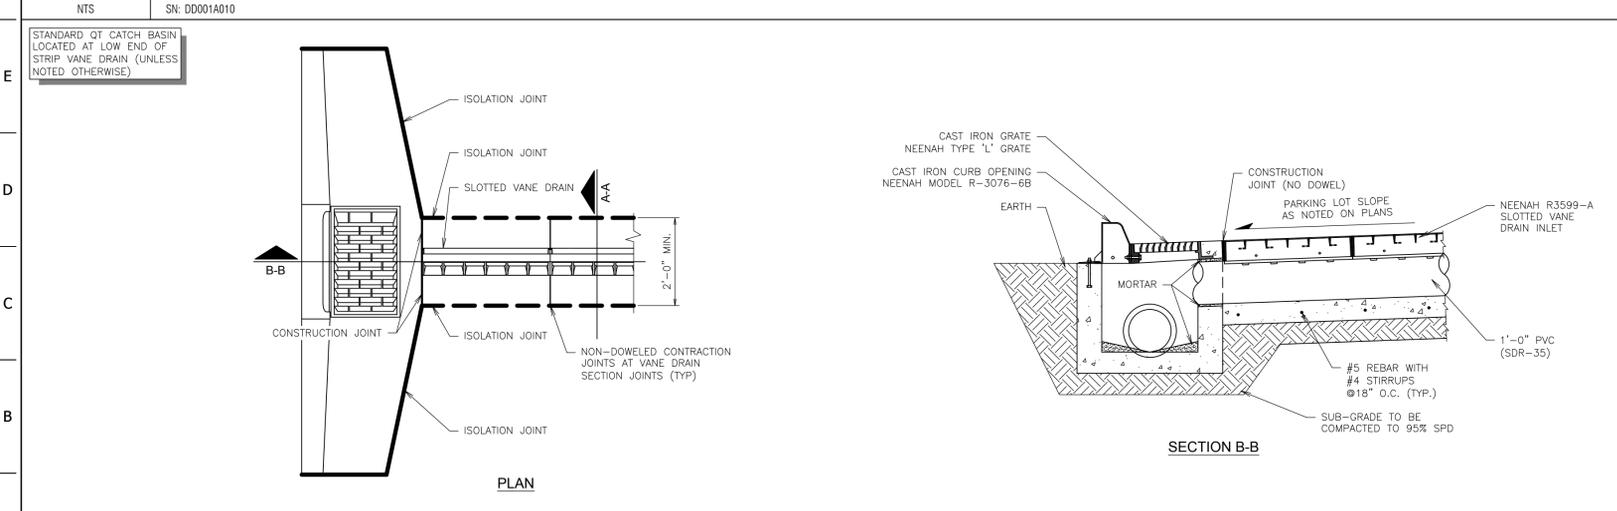


A1 SLOTTED VANE DRAIN INSTALLATION @ CATCH BASIN DETAIL NTS SN: DD004A005

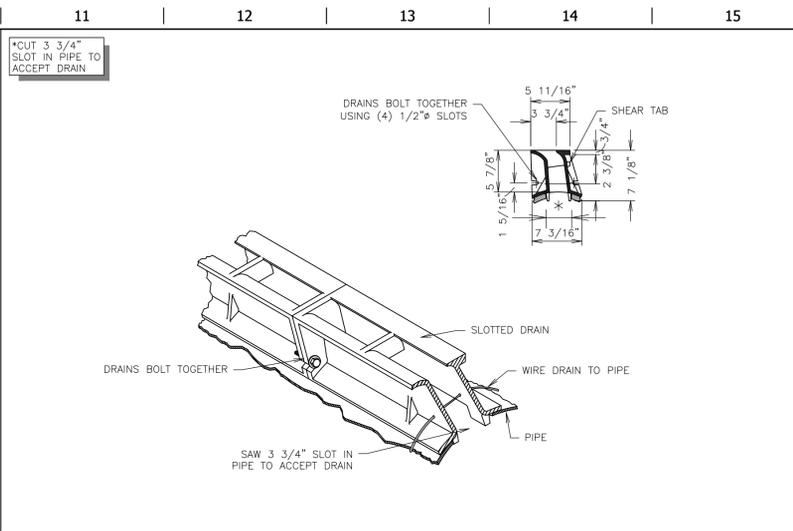

L11 SLOTTED VANE DRAIN (ISOMETRIC VIEW) NTS SN: DD007A003

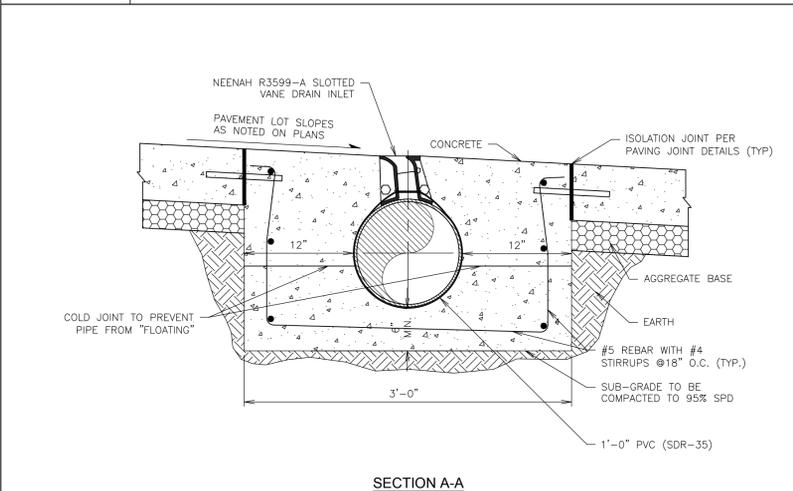

F11 SLOTTED VANE DRAIN INSTALLATION CROSS SECTION "A-A" NTS SN: DD006A007

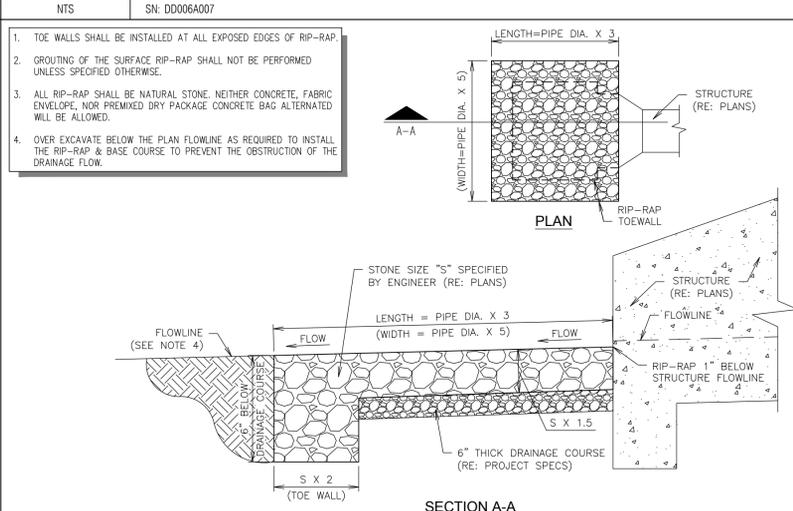

A11 RIP-RAP PLACEMENT DETAIL NTS SN: DD023A002

PROJECT NO.: 161105
 NAME: MICHAEL J. VELLOFF
 LICENSE NUMBER: E-2000161862
 DISCIPLINE: CIVIL
 CORPORATION AUTHORITY NUMBER: 001194

THE SEAL OF MICHAEL J. VELLOFF ON THIS DRAWING APPLIES ONLY TO THE CIVIL/SITE ENGINEERING SHOWN. IT DOES NOT APPLY, NOR IS ANY RESPONSIBILITY TAKEN FOR ENVIRONMENTAL, GEOTECHNICAL (INCLUDING BUT NOT LIMITED TO SLOPE STABILITY), STRUCTURAL, HVAC, PLUMBING, ELECTRICAL, FIRE PROTECTION, TRAFFIC ENGINEERING, SURVEYING (BOUNDARY AND TOPOGRAPHIC), OR ARCHITECTURAL (BUILDING OR LANDSCAPE).

QuikTrip No. 0662
 955 BRYAN ROAD
 OFALLAN, MO 63366

© COPYRIGHT QUIKTRIP CORPORATION 2011
 ANY UNAUTHORIZED USE, REPRODUCTION, PUBLICATION, DISTRIBUTION, OR SALE IN WHOLE OR IN PART, IS STRICTLY FORBIDDEN.

PROTOTYPE: P-94-01
DIVISION: 06
VERSION: 001
DESIGNED BY: RKF
DRAWN BY: RKF
REVIEWED BY: MJV

REV	DATE	DESCRIPTION

SHEET TITLE:
 DRAINAGE DETAILS

SHEET NUMBER:
 C540

ORIGINAL ISSUE DATE: 06/18/18