


Landscape Schedule					
USE	SYMBOL	COMMON NAME <i>Botanical Name</i>	MINIMUM SIZE/ HEIGHT/SPREAD	QUANTITIES	COMMENTS
SHRUBS	⊙	CRIMSON PYGMY BARBERRY <i>Berberis thunbergii</i>	HEIGHT/SPREAD RATIO = 3:2 15' x 10' HT MIN	128 EA.	SEE LANDSCAPE PLAN AND ASSOCIATED DETAILS FOR LANDSCAPE BED LOCATIONS AND SHRUB SPACING
	⊙	WINTERGREEN BOXWOOD <i>Microphylla korera</i> OR GREEN MOUNTAIN BOXWOOD <i>Buxus 'Green Mountain'</i>	HEIGHT/SPREAD RATIO = 3:2 24' x 16' HT MIN	48 EA.	
TREES	⊙	ROSE OF SHARON <i>Hibiscus syriacus</i>	3" CALIPER (TOTAL) 6' HT PLANTING 8 TO 12" HT. MATURE.	8 EA.	SEE LANDSCAPE PLAN AND ASSOCIATED DETAILS FOR TREE PLACEMENT, AND PLANTING SPECIFICATIONS
	⊙	WHITE FLOWERING DOGWOOD <i>Cherokee Princess variety</i>	3" CALIPER 12' HT PLANTING 25' HT MATURITY	4 EA.	CONTRACTOR TO VERIFY TREE TYPE, LOCATION, SIZE, HEIGHT, AND SPREAD WITH OT REPRESENTATIVE PRIOR TO INSTALLATION
	⊙	AUSTRIAN PINE <i>Pinus Nigra</i>	3" CALIPER 8' HT PLANTING 50' HT MATURITY	10 EA.	
MISC		FESCUE SOD		17,954 S.F.	
ALL DISTURBED AREAS TO BE SODDED					

LANDSCAPE REQUIREMENTS		REQUIRED ORDINANCE CHAPTER 402	PROVIDED
PER ORDINANCE REQUIREMENTS	6% INTERIOR SPACE TO INCLUDE SOD	1.893 ACRE SITE * 0.06 = 0.11 ACRE	0.59 ACRE
	1 TREE PER 40 LF STREET FRONTAGE	886 LF/40=22 TREES	22 TREES
		HIGHWAY K, FALLON PARKWAY AND FALLON LOOP ROAD	

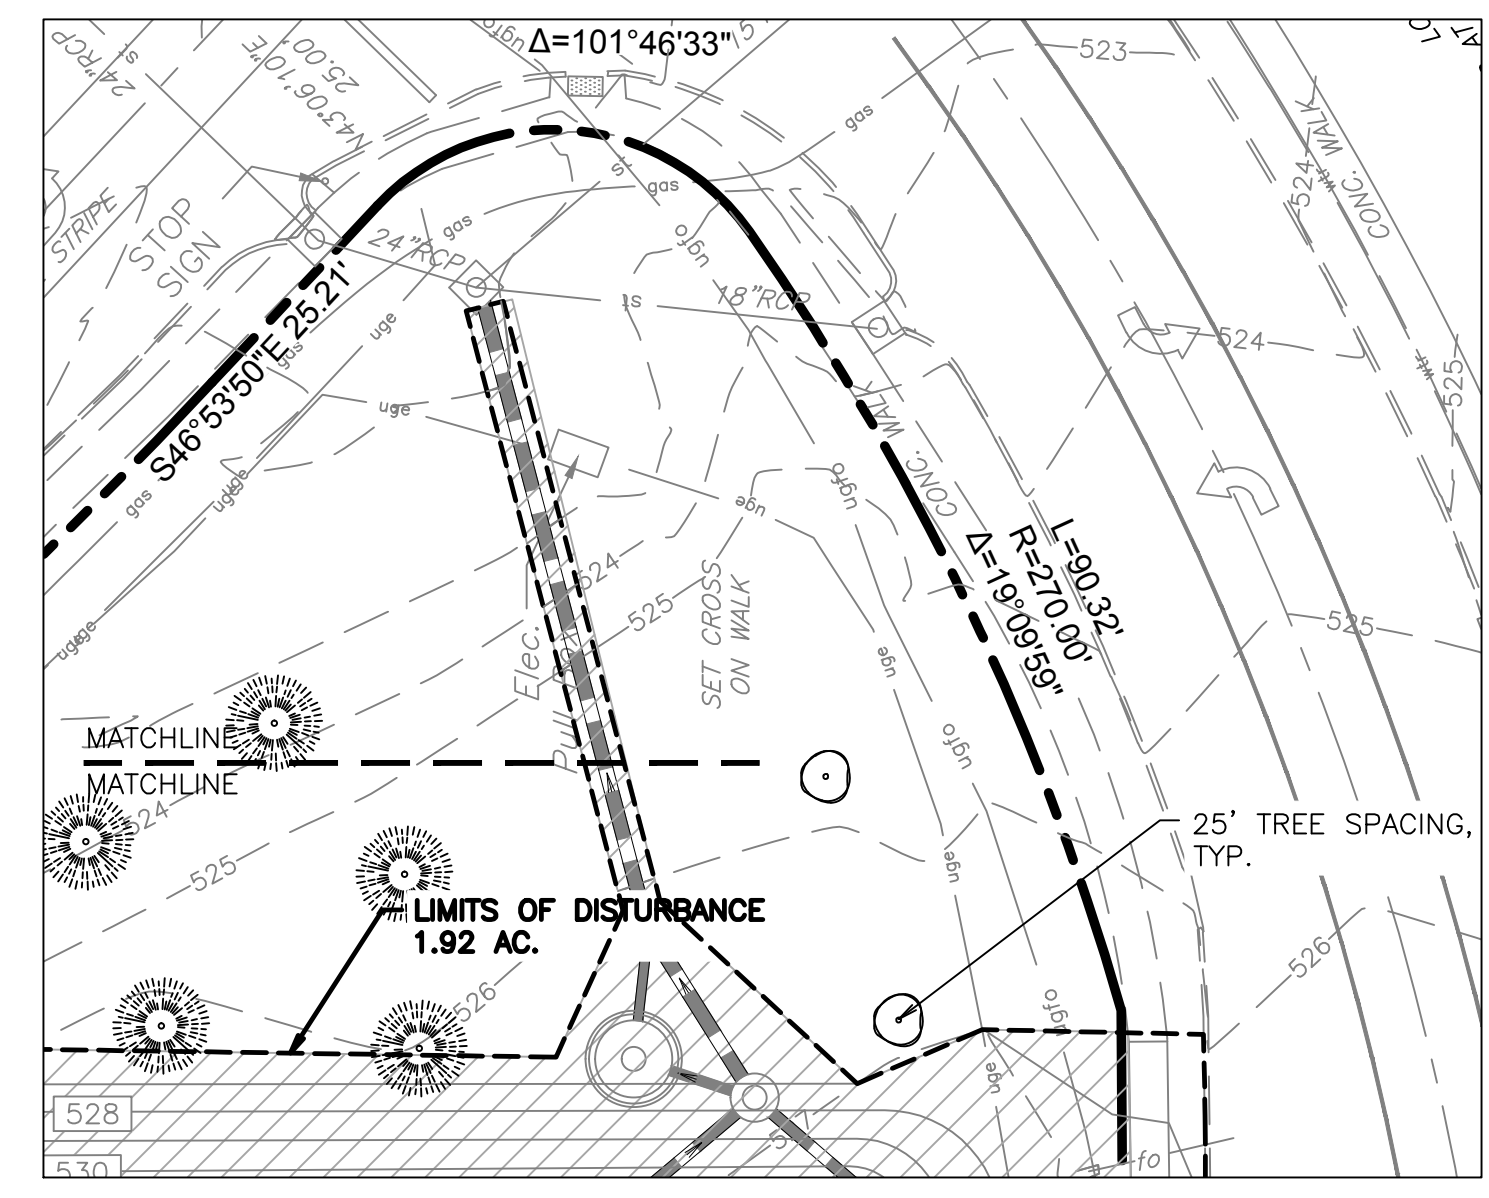

STATE OF MISSOURI
REGISTERED PROFESSIONAL LANDSCAPE ARCHITECT
MICHAEL J. VELLOFF
NO. E-2000161862

PROJECT NO.: 151054

NAME: MICHAEL J. VELLOFF
LICENSE NUMBER: E-2000161862
DISCIPLINE: CIVIL
CORPORATION AUTHORITY NUMBER: 001194

THE SEAL OF MICHAEL J. VELLOFF ON THIS DRAWING APPLIES ONLY TO THE CIVIL/SITE ENGINEERING SHOWN. IT DOES NOT APPLY, NOR IS ANY RESPONSIBILITY TAKEN FOR ENVIRONMENTAL, GEOTECHNICAL (INCLUDING BUT NOT LIMITED TO SLOPE STABILITY), STRUCTURAL, HVAC, PLUMBING, ELECTRICAL, FIRE PROTECTION, TRAFFIC ENGINEERING, SURVEYING (BOUNDARY AND TOPOGRAPHIC), OR ARCHITECTURAL (BUILDING OR LANDSCAPE).

QuikTrip No. 0675
140 FALLON LOOP ROAD
O'FALLON, MISSOURI 63368

QT

© COPYRIGHT QUIKTRIP CORPORATION 2011
ANY UNAUTHORIZED USE, REPRODUCTION, PUBLICATION, DISTRIBUTION, OR SALE IN WHOLE OR IN PART, IS STRICTLY FORBIDDEN.


PROTOTYPE: P-87
DIVISION: 06
VERSION: 001
DESIGNED BY: RKF
DRAWN BY: RKF
REVIEWED BY: MJV

REV	DATE	DESCRIPTION
1	10-20-16	BID SET
2	10-25-16	CONSTRUCTION SET

ORIGINAL ISSUE DATE: 04-14-16

SHEET TITLE:
LANDSCAPE PLAN

SHEET NUMBER:
L100

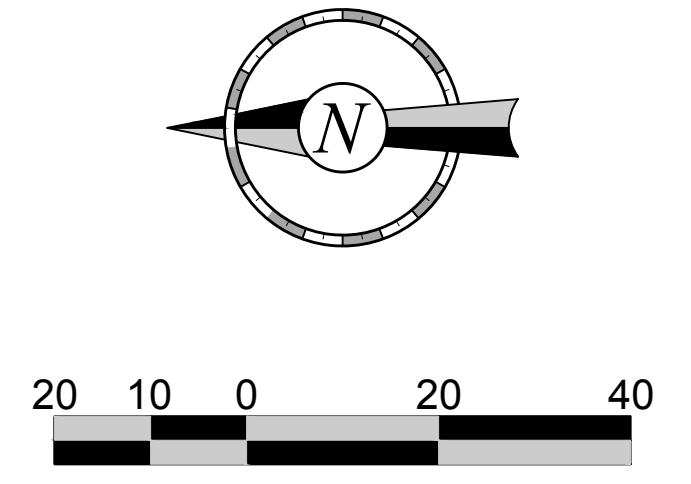

FILE LOCATION: K:\151054 - QuikTrip #0675 - Highway K and Fallon Parkway\Civil\06-0675 Landscape USER: rkyfer SAVES: 8/31/2016 6:53 AM PLOTTED: 9/15/2016 9:22 AM