




NORTHEAST QUADRANT

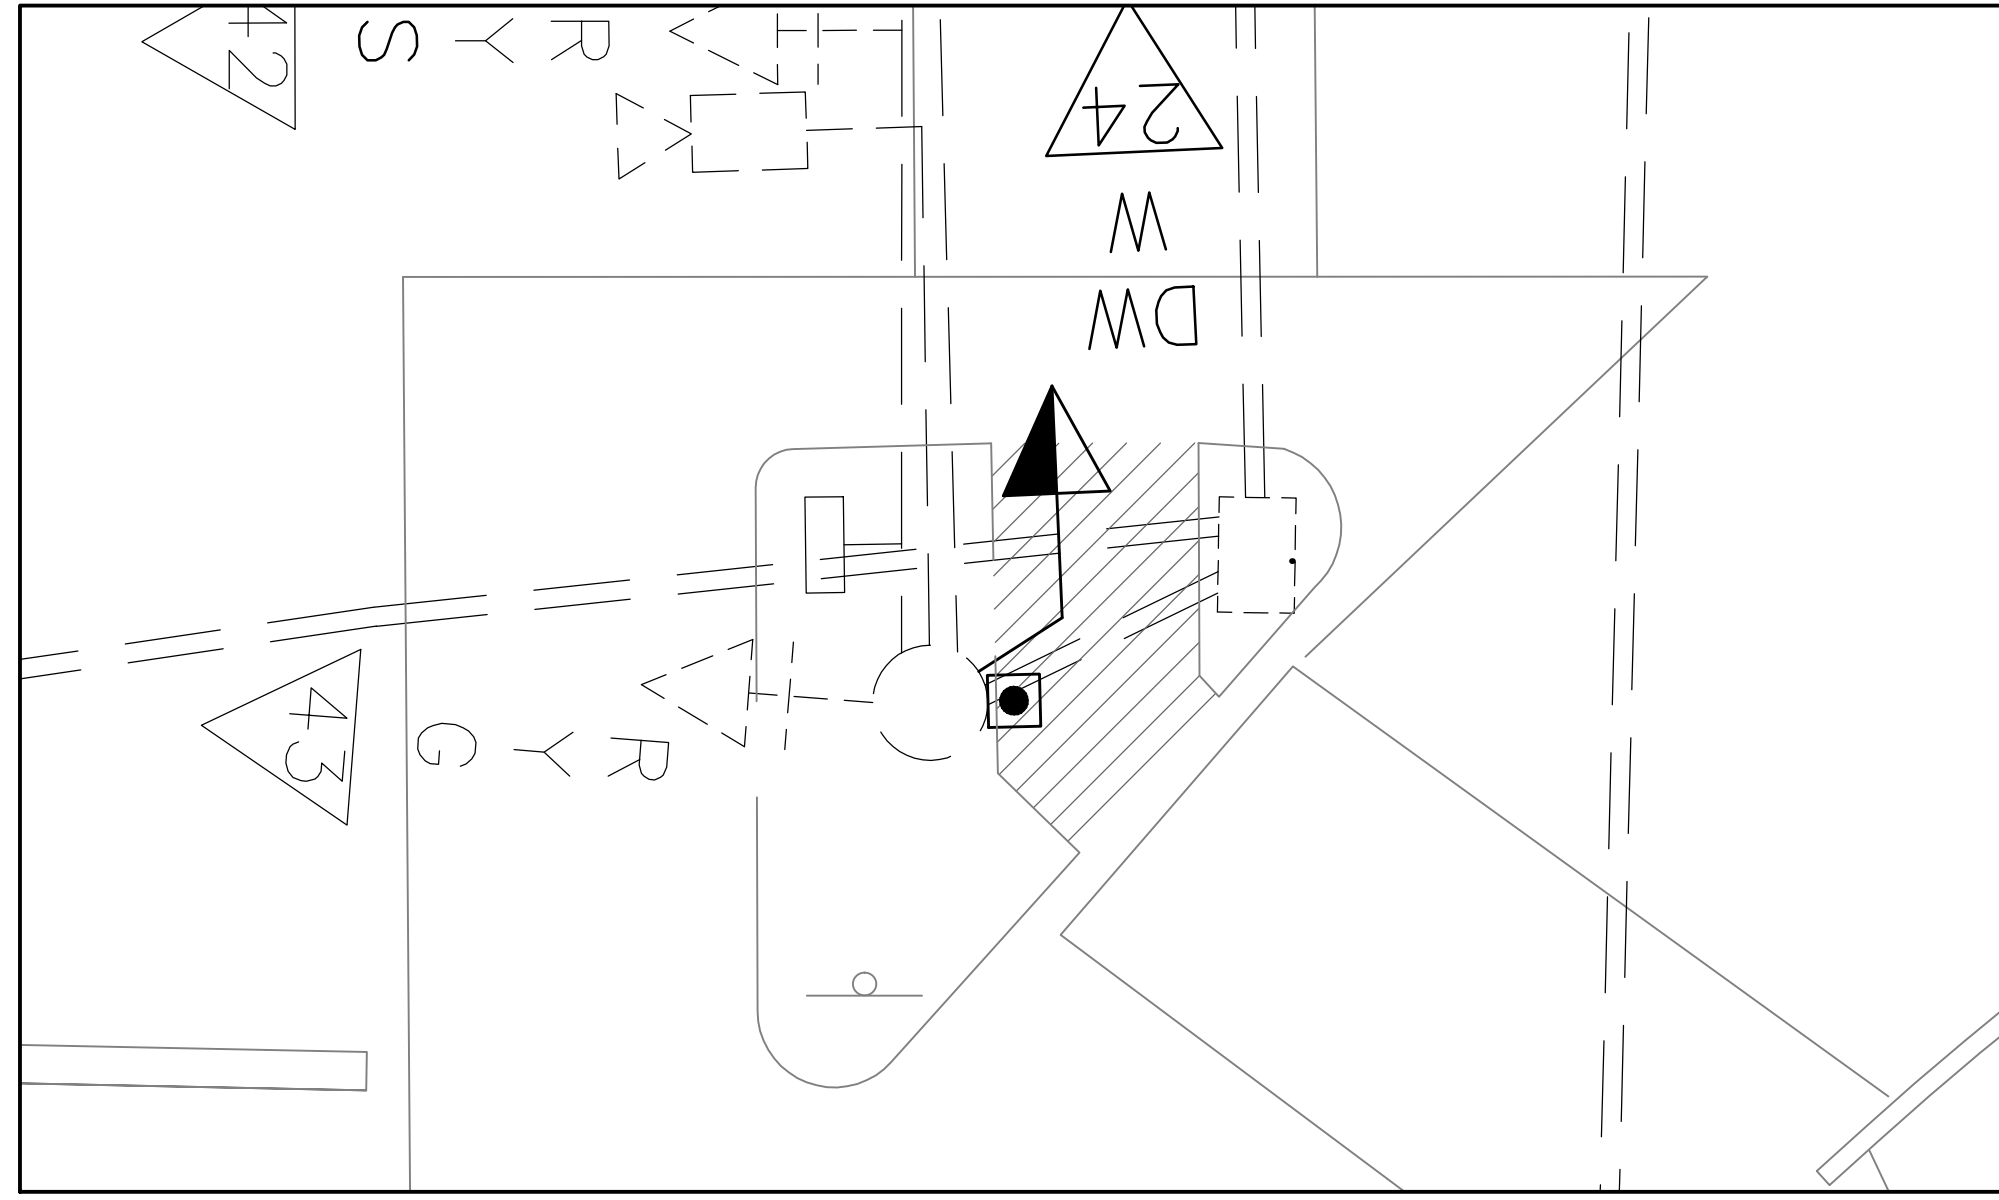

SOUTHEAST QUADRANT

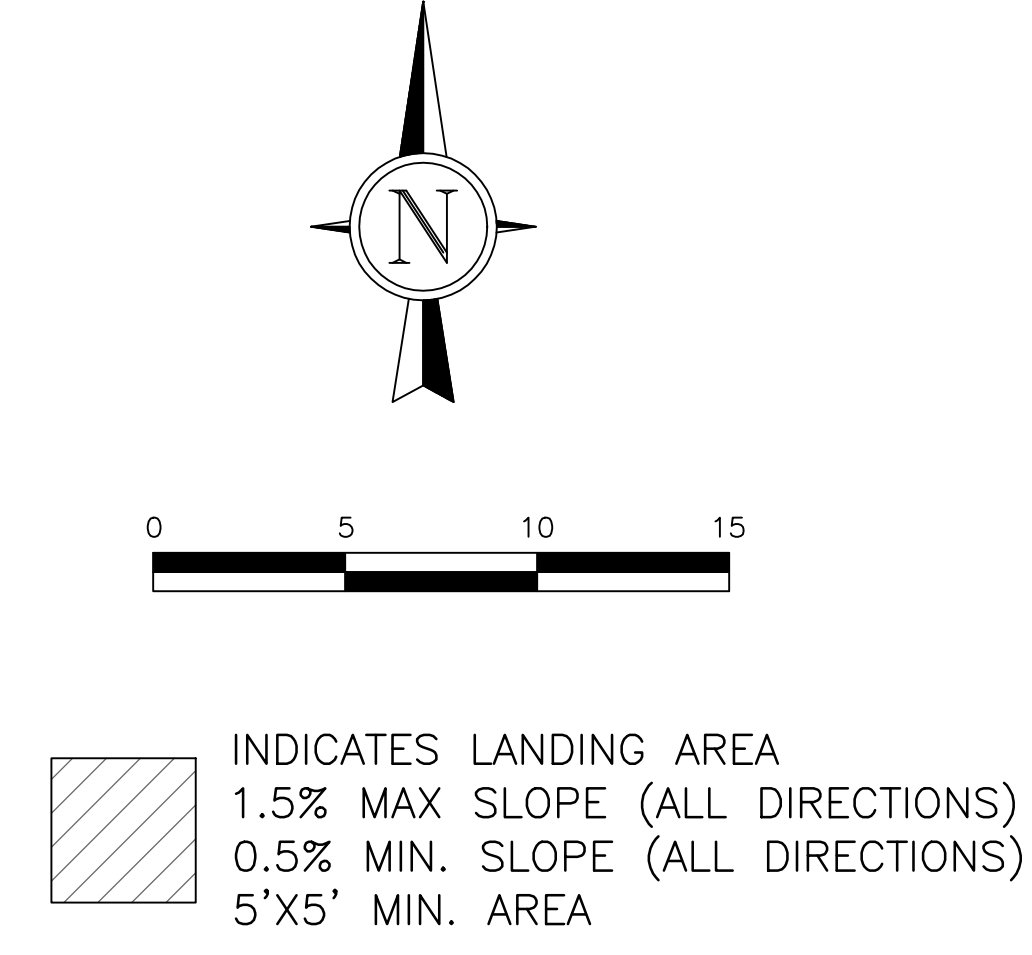

Corporate Engineering Certificate # 000381

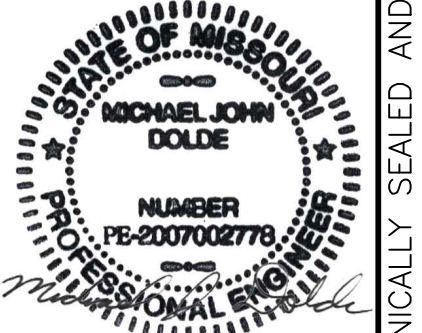

CIVIL ENGINEER

DATE PREPARED

7/18/16

ROUTE STATE

6 MO

DISTRICT SHEET NO.

6 TS2

COUNTY

ST. CHARLES

JOB NO.

TS6-14-14

CONTRACT ID.

PROJECT NO.

BRIDGE NO.

DESCRIPTION

1st SUBMITTAL

2nd SUBMITTAL

3rd SUBMITTAL

4th SUBMITTAL

DATE

3/23/16


5/16/16

5/20/16

7/18/16

TRANSPORTATION ENGINEERS+PLANNERS

12400 OLIVE BLVD, SUITE 430
ST. LOUIS, MO 63141
(314) 278-6644
452 COTTONWOOD RD., SUITE B
ST. LOUIS, MO 63111
(618) 656-2812
www.abtraffic.com

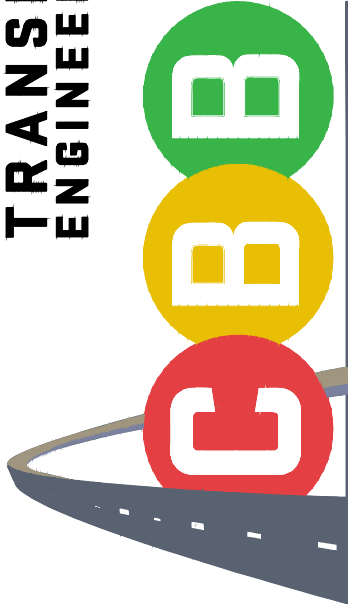

ADA PUSHBUTTON ACCESS DETAILS

HWY K AND FALLON PKWY/
ROYAL SPRINGS PKWY

IF A SEAL IS PRESENT ON THIS SHEET IT HAS BEEN ELECTRONICALLY SEALED AND DATED.