



Nathan J. Cowan, Civil Engineer
MO PE-2006022092
PROJECT NO.: R2385.28



CIVIL DESIGN, INC.
WBE | DBE

5220 Oakland Ave.
St. Louis, MO 63110
(314) 863-5570

Missouri State Certificate of
Authority #2002006804

QuikTrip No. 0683
418 SOUTH MAIN STREET
OFALLON, MISSOURI



© COPYRIGHT QUIKTRIP CORPORATION 2011
ANY UNAUTHORIZED USE, REPRODUCTION,
PUBLICATION, DISTRIBUTION, OR SALE IN
WHOLE OR IN PART, IS STRICTLY FORBIDDEN.

PROTOTYPE: P-120 (11/24/2024)

DIVISION:

VERSION: 001

DESIGNED BY:

DRAWN BY:

REVIEWED BY:

REV	DATE	DESCRIPTION


ORIGINAL ISSUE DATE:

SHEET TITLE:

DETAILED GRADING
PLANS II

SHEET NUMBER:


C112

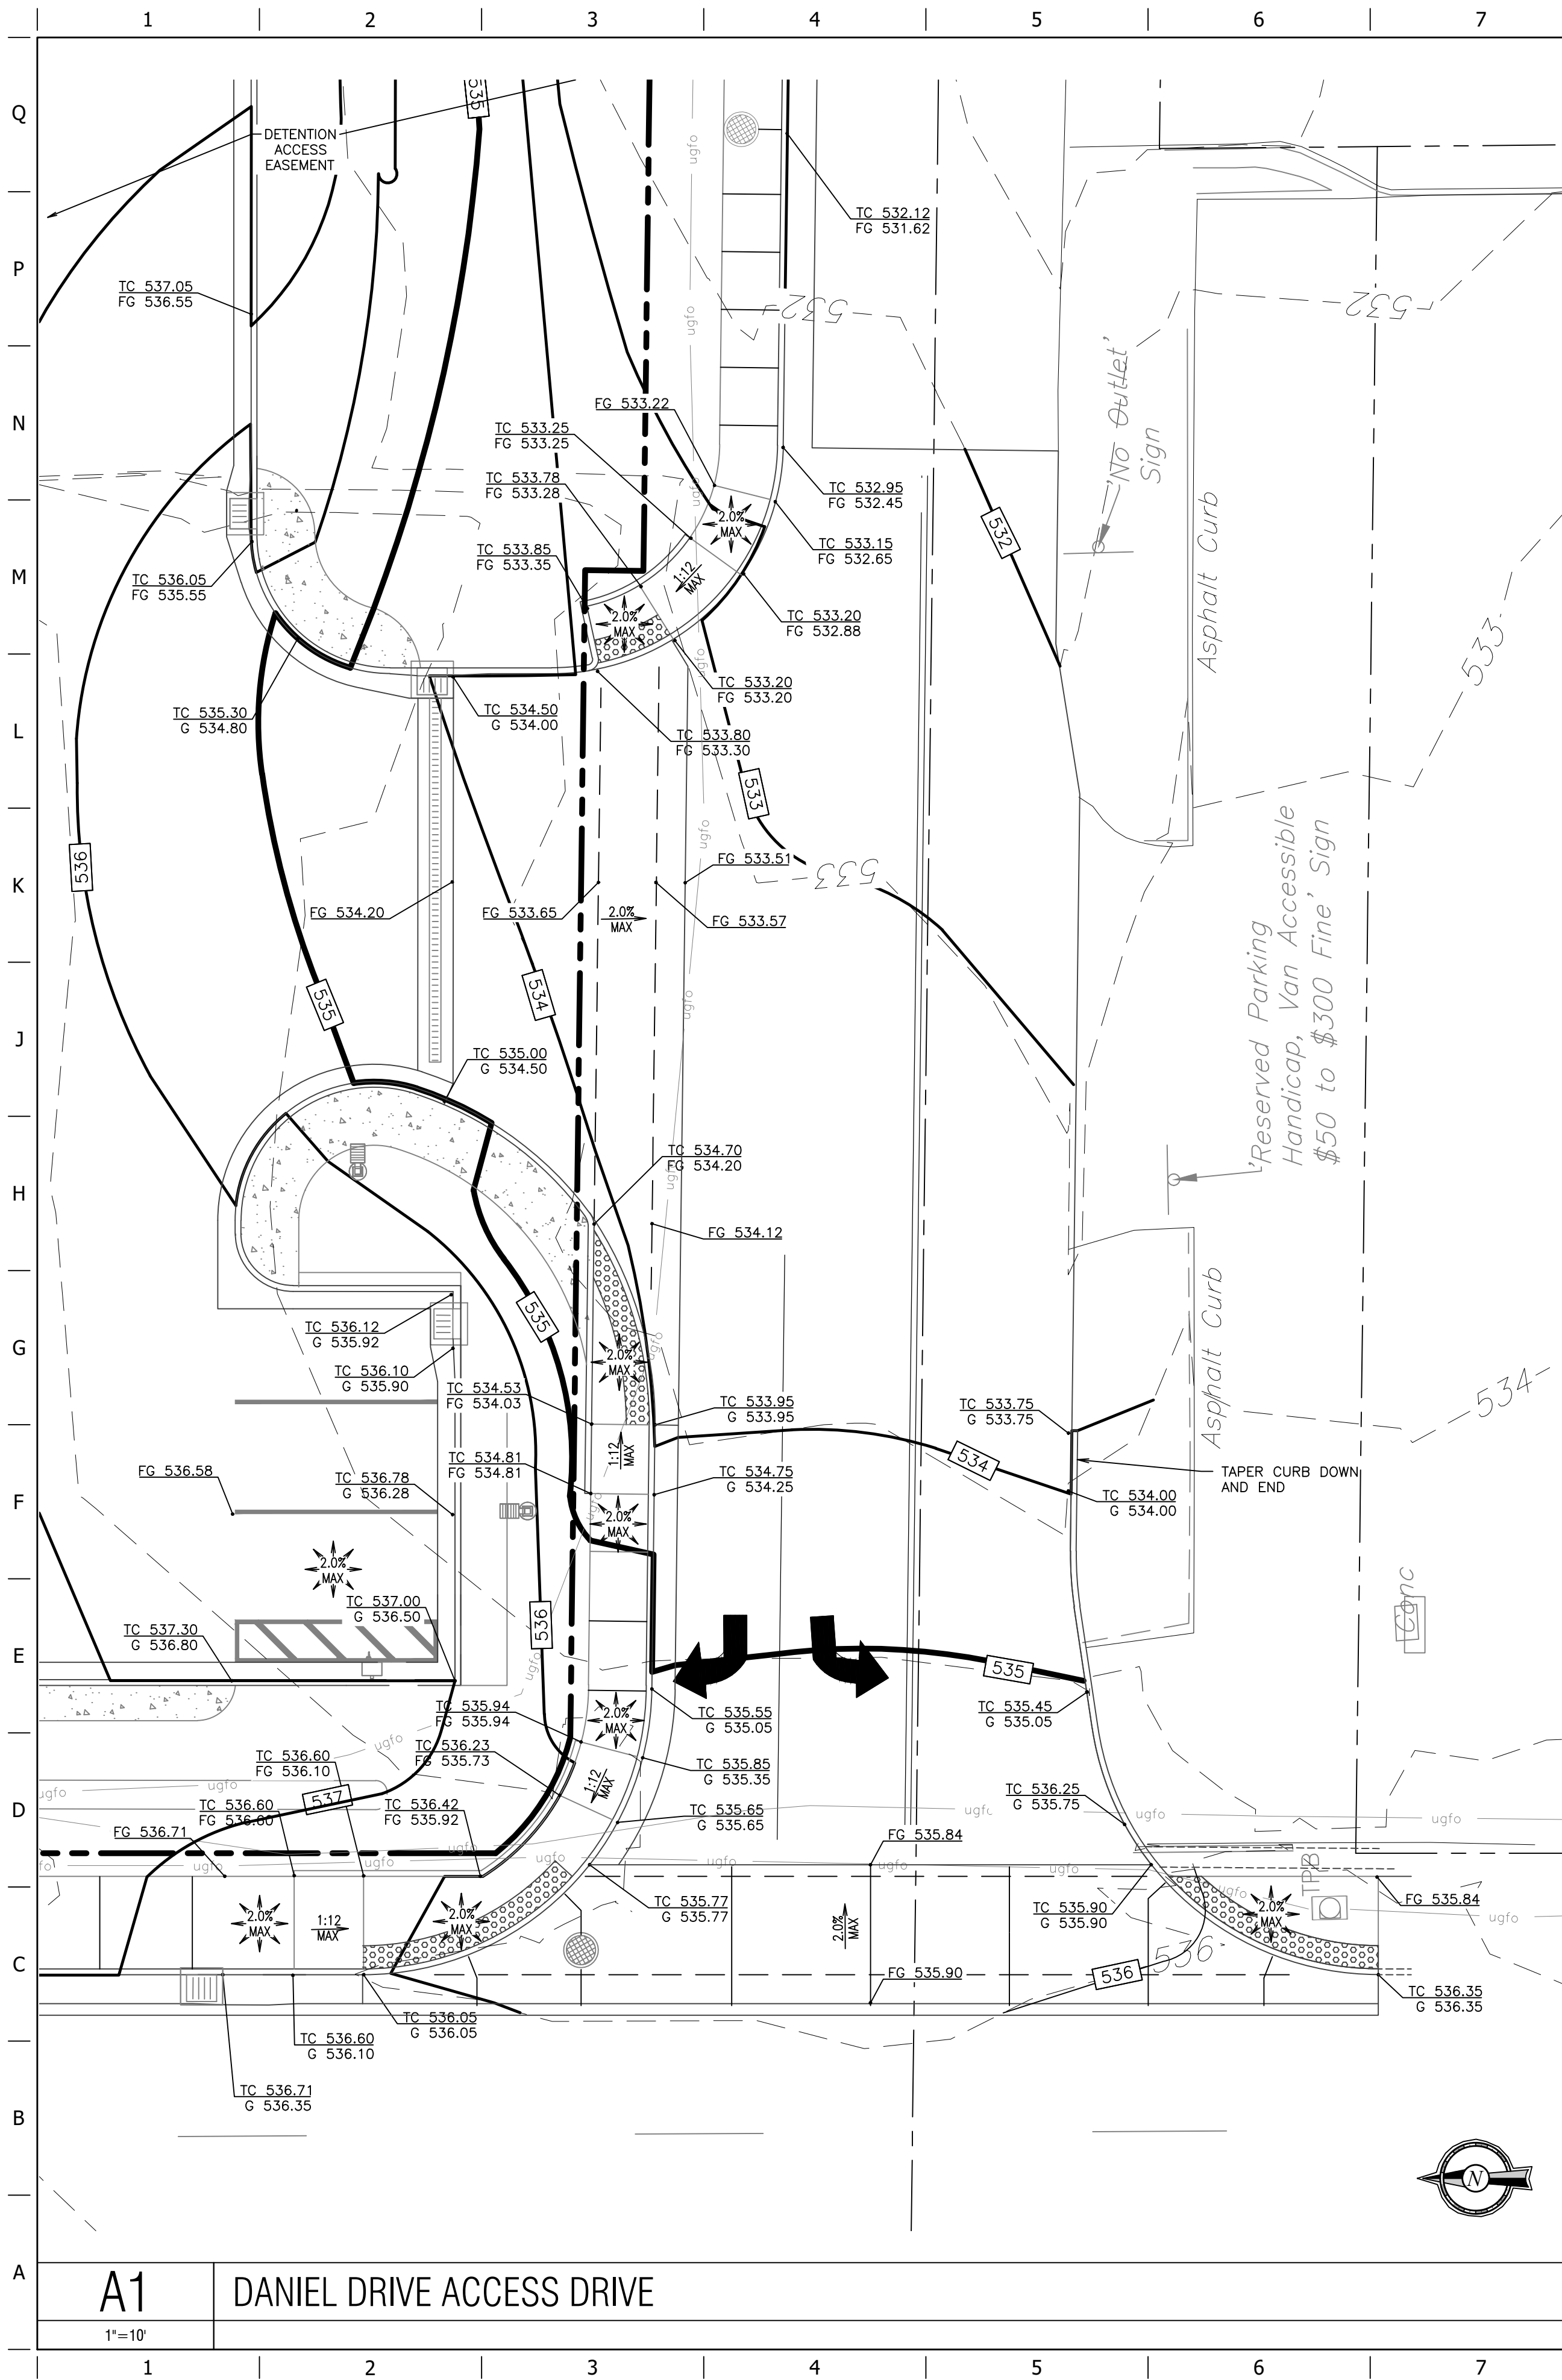

A1

DANIEL DRIVE ACCESS DRIVE


1"=10'

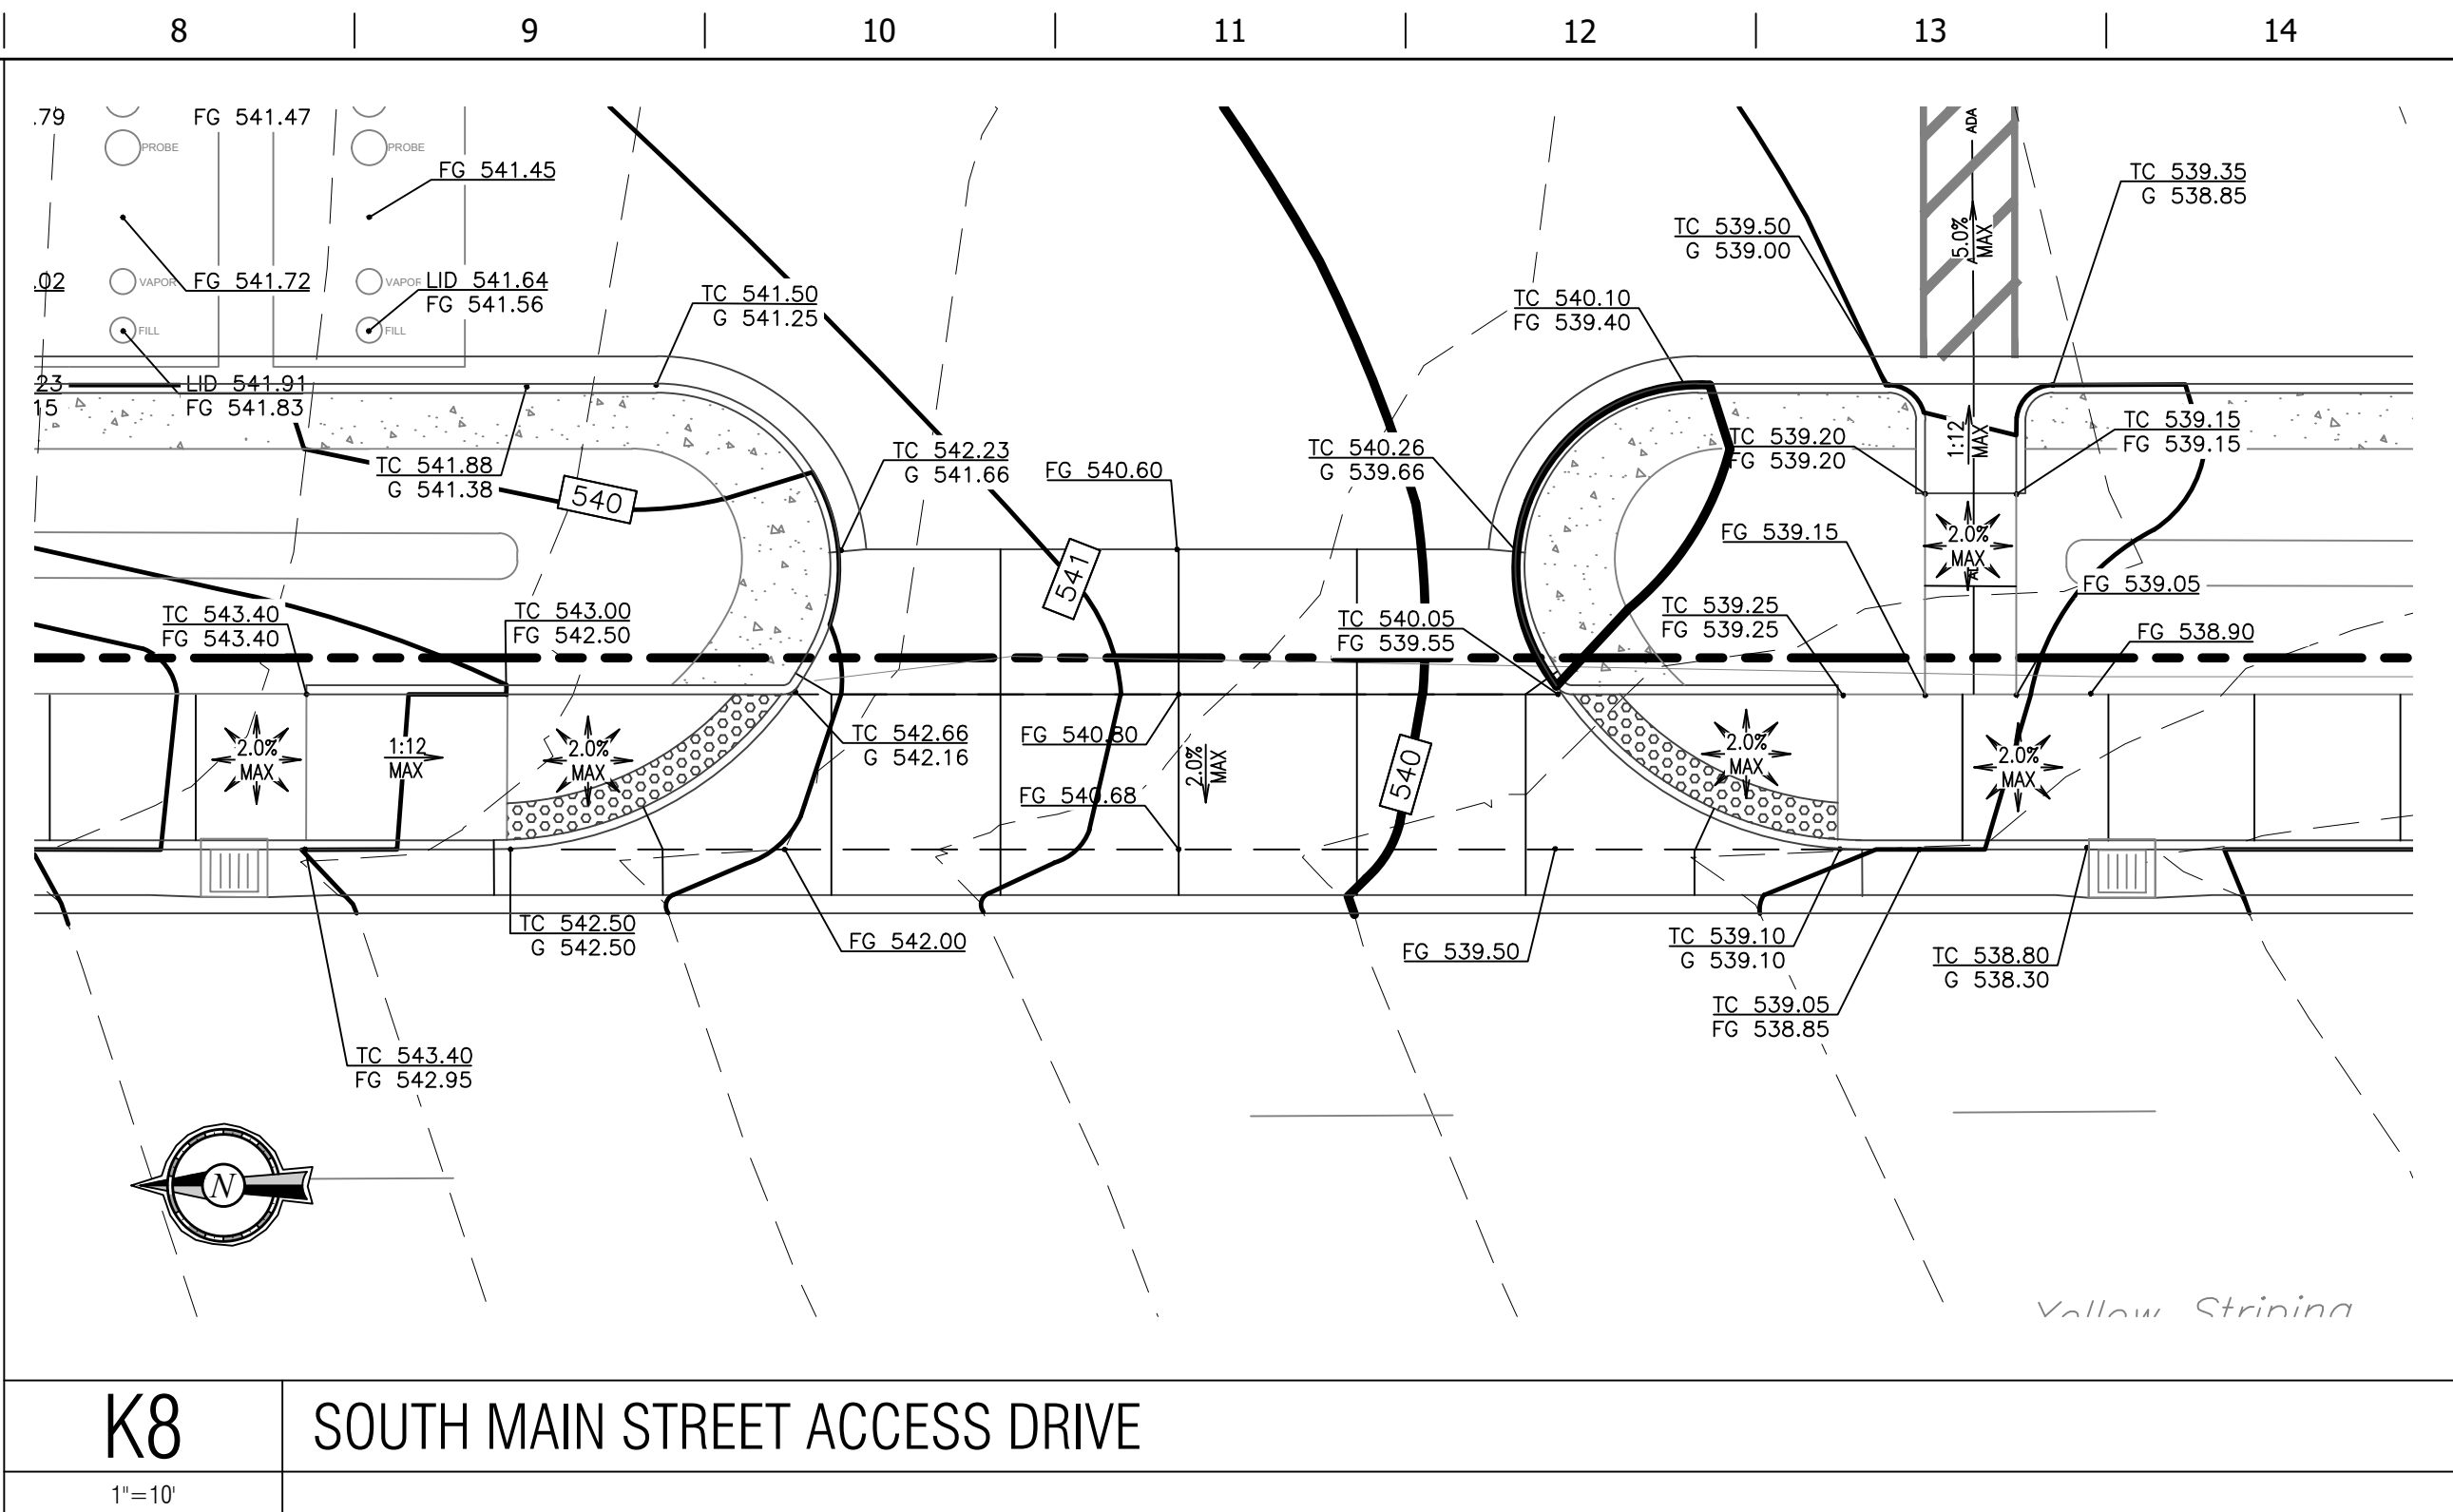

K8

SOUTH MAIN STREET ACCESS DRIVE

1"=10'

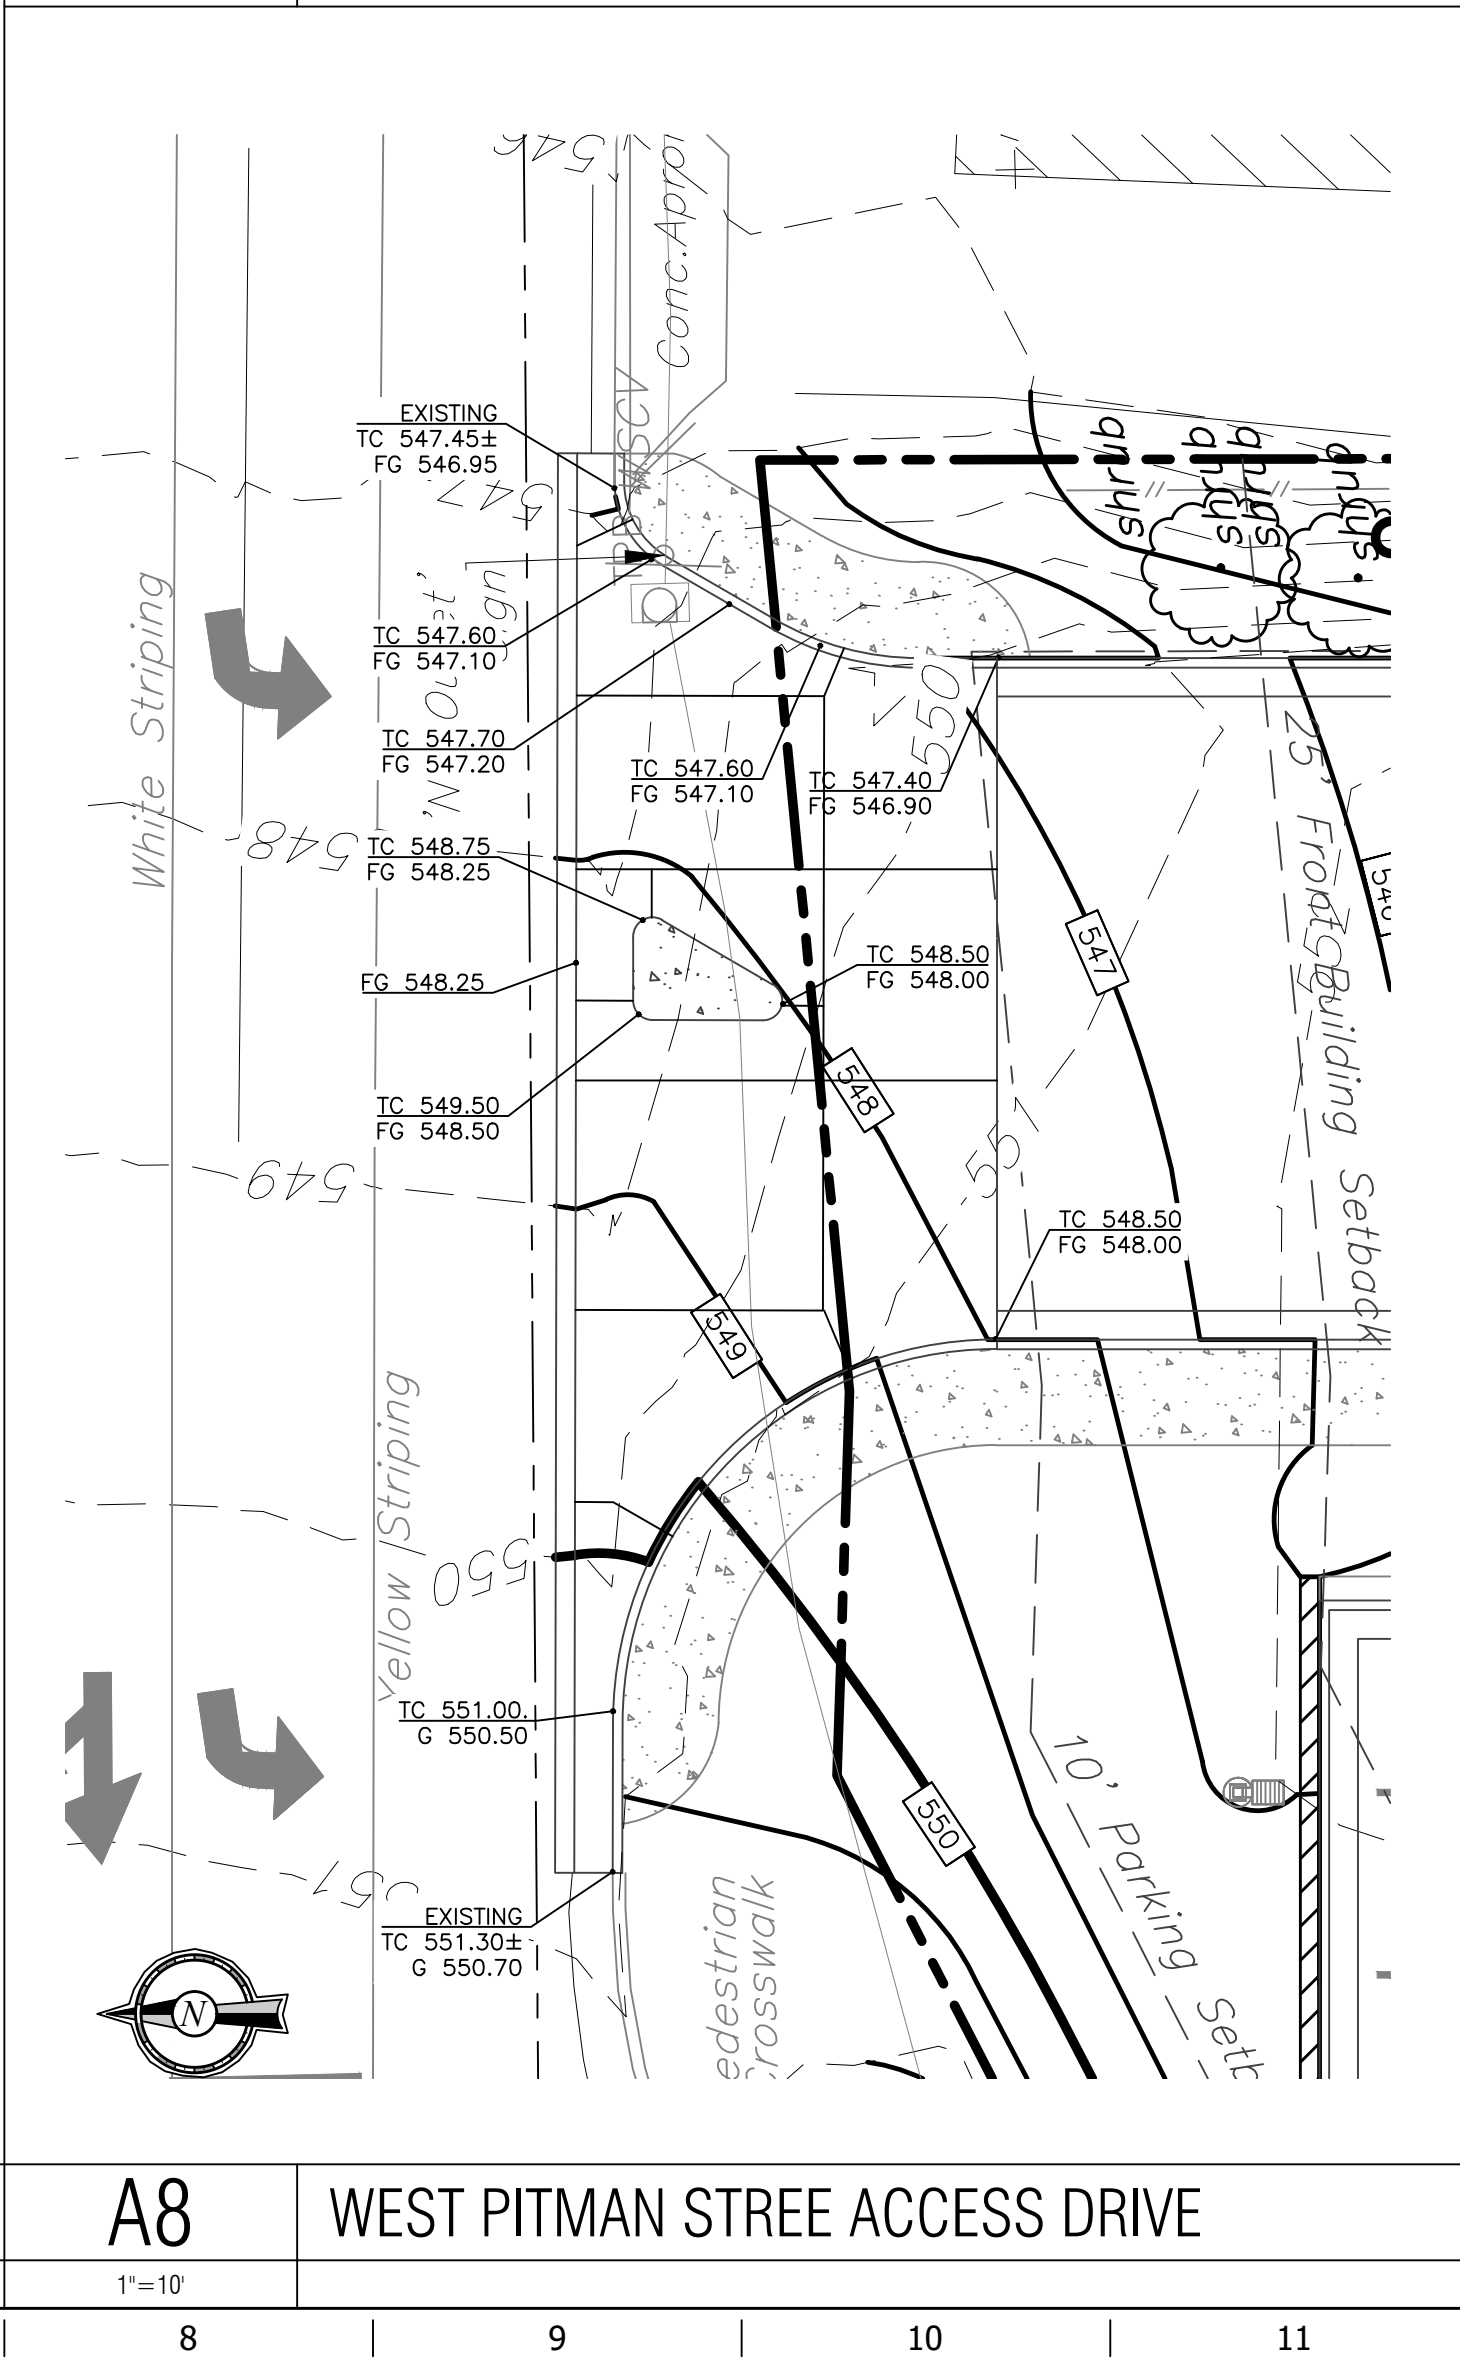

A8

WEST PITMAN STREET ACCESS DRIVE

1"=10'

GRADING LEGEND	
	MAJOR CONTOUR (NEW)
	MINOR CONTOUR (NEW)
	MAJOR CONTOUR (EXISTING)
	MINOR CONTOUR (EXISTING)
	LIMITS OF DISTURBANCE
	TC XXXX.XX TOP OF CURB ELEVATION (NEW)
	G XXXX.XX GUTTER ELEVATION (NEW)
	FG XXXX.XX FINISHED GRADE ELEVATION (NEW)
	FG XXXX.XX SPOT ELEVATION (EXISTING)
	STORM GRATE (NEW)

PRIOR TO PLACING FRAMEWORK ON COMPLEX ADA RAMP
DESIGNS, CONTRACTOR SHALL SUBMIT AN RFI WITH
ADDITIONAL SURVEY DATA TO THE CONSULTANT. CONSULTANT
WILL FINALIZE RAMP DESIGN AND RESPOND TO THE RFI.

BENCHMARKS	
VERTICAL RELIEF, AS SHOWN, DERIVED FROM GPS OBSERVATIONS USING THE MODOT NETWORK WITH GEOD MODEL G18US.	
BM-1	IRON PIPE AT THE SW CORNER OF LOT 1, MAIN STREET PLAZA PB 32, PG 286 ELEVATION = 537.75'

GRADING GENERAL NOTES	
1. REFER TO C110 FOR GRADING NOTES.	