



Z:\QuikTrip\08002_016602_Cross Dock\DWG\6602_Base.dwg - Details Mar 18, 2008 - 1:30pm

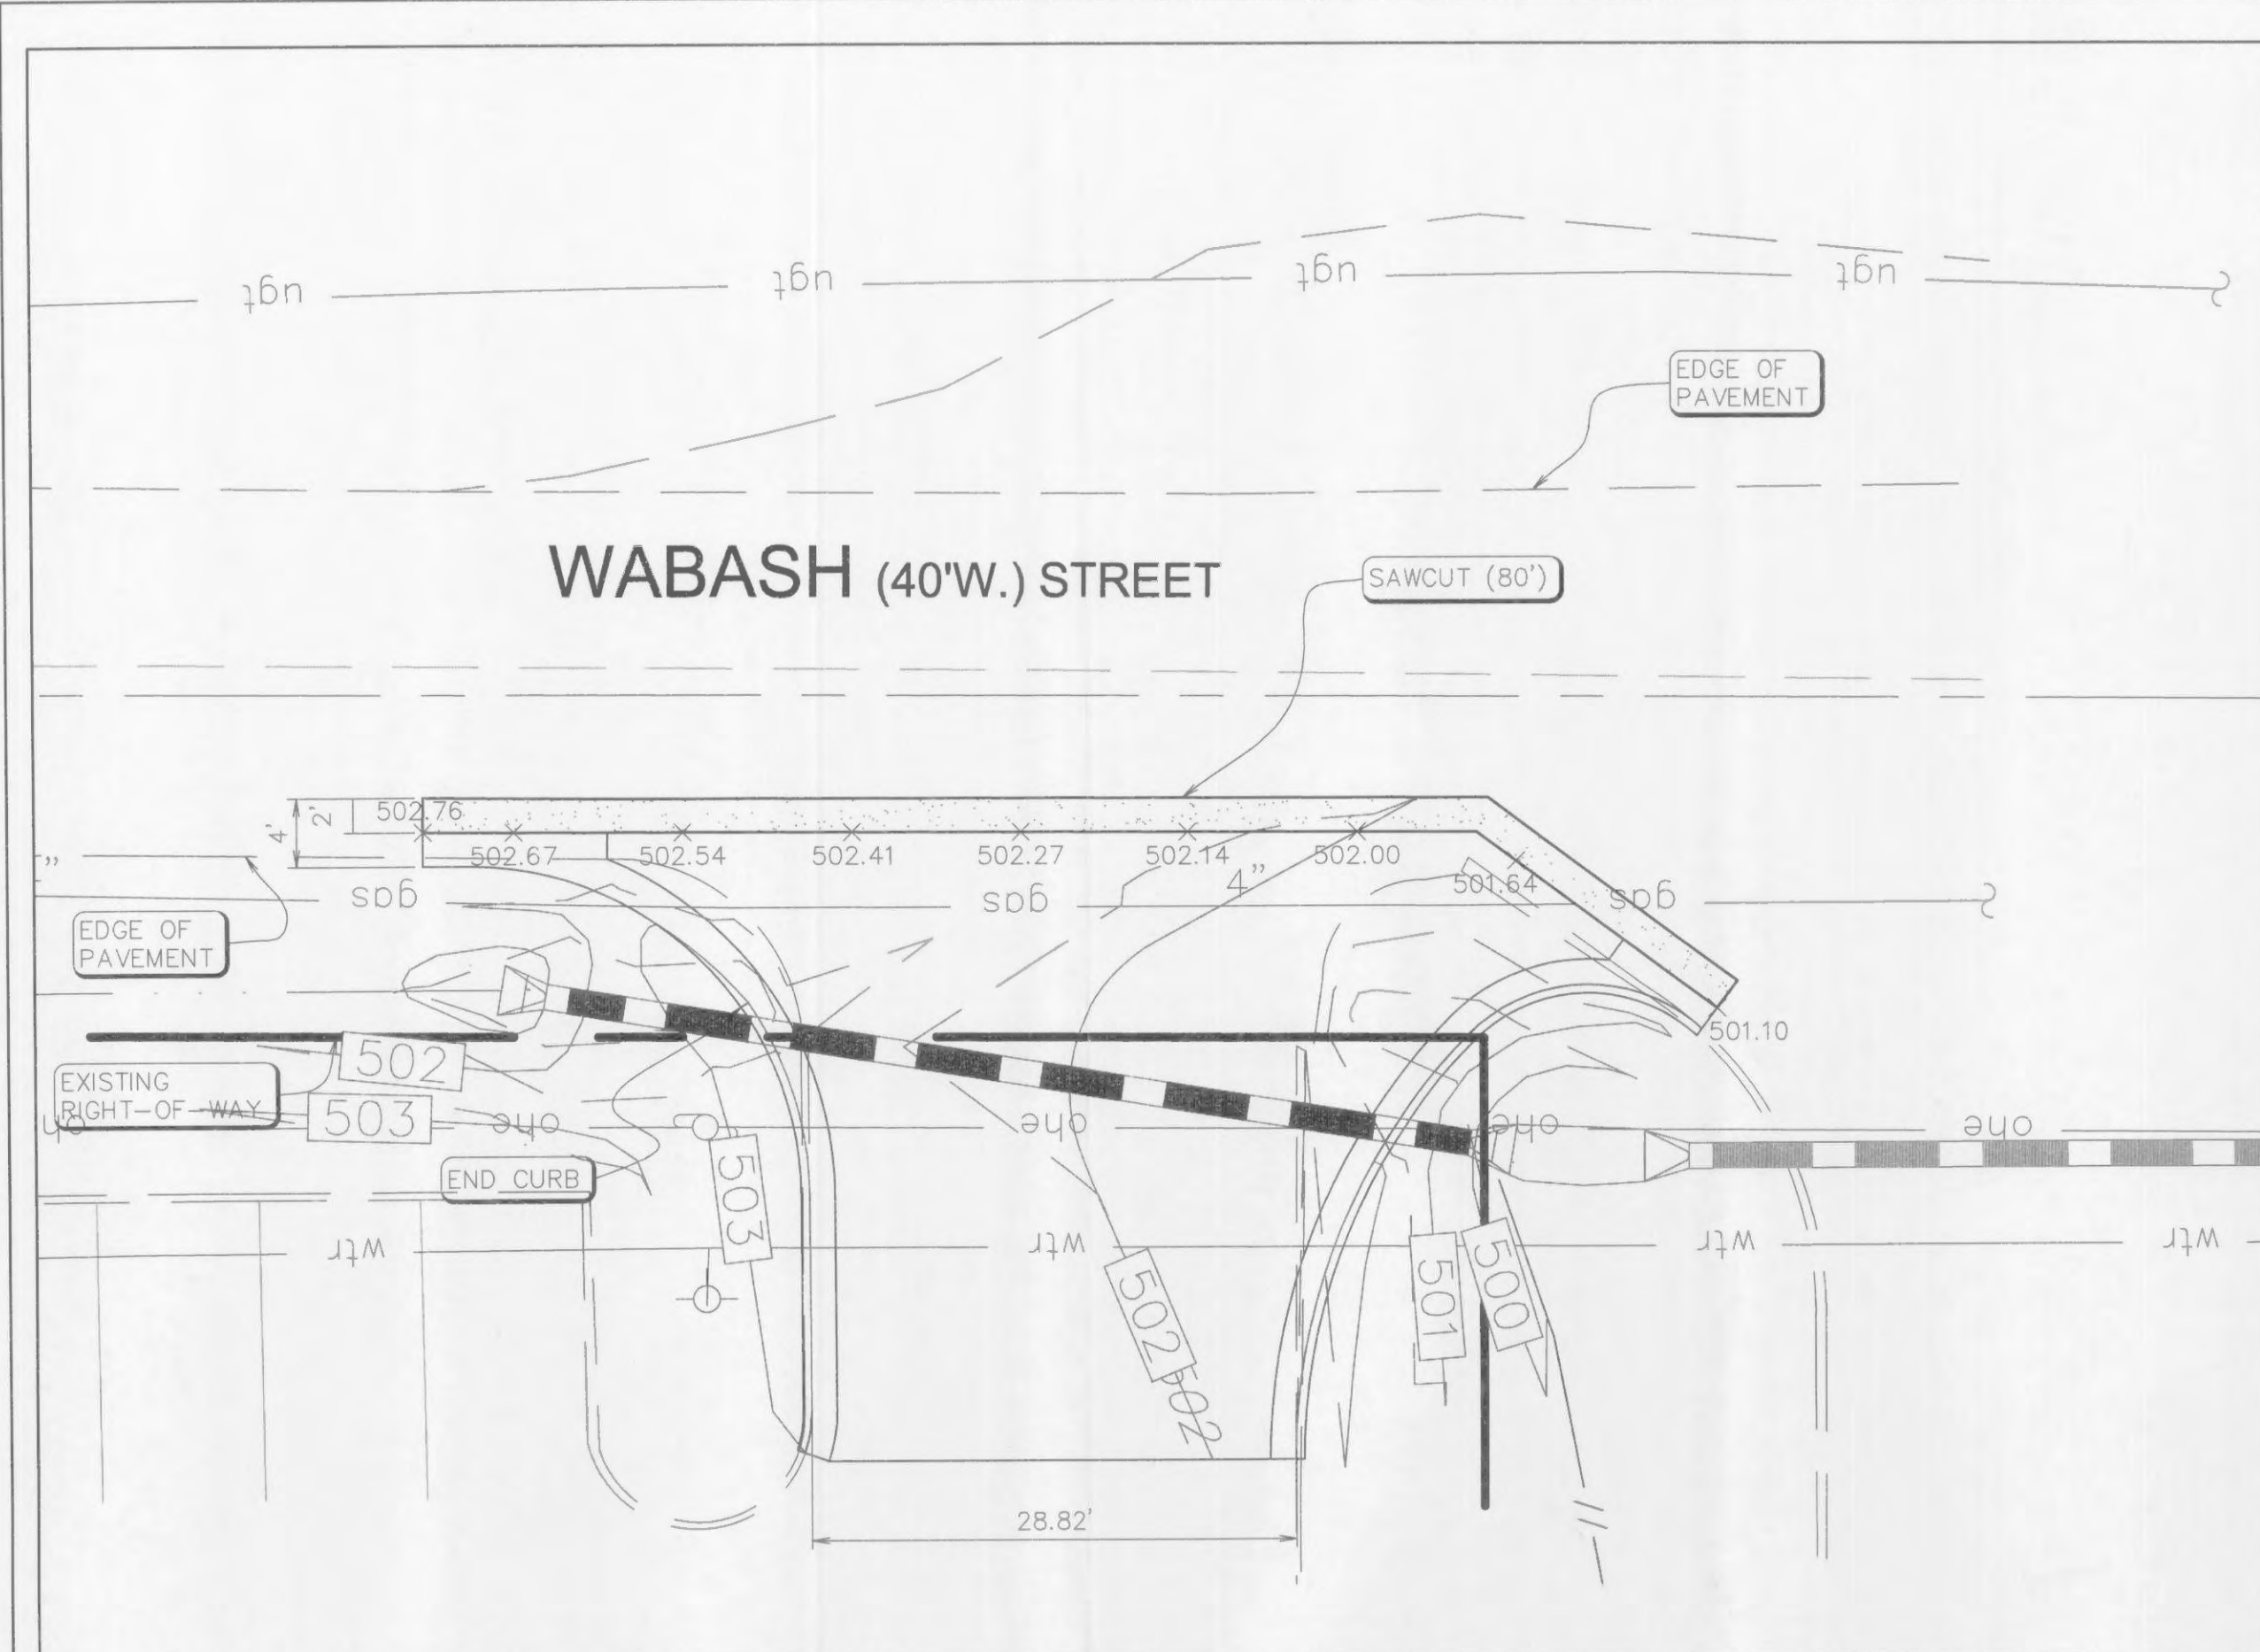

ENLARGED ENTRANCE DETAIL


1"=10' SCALE

NOT TO SCALE

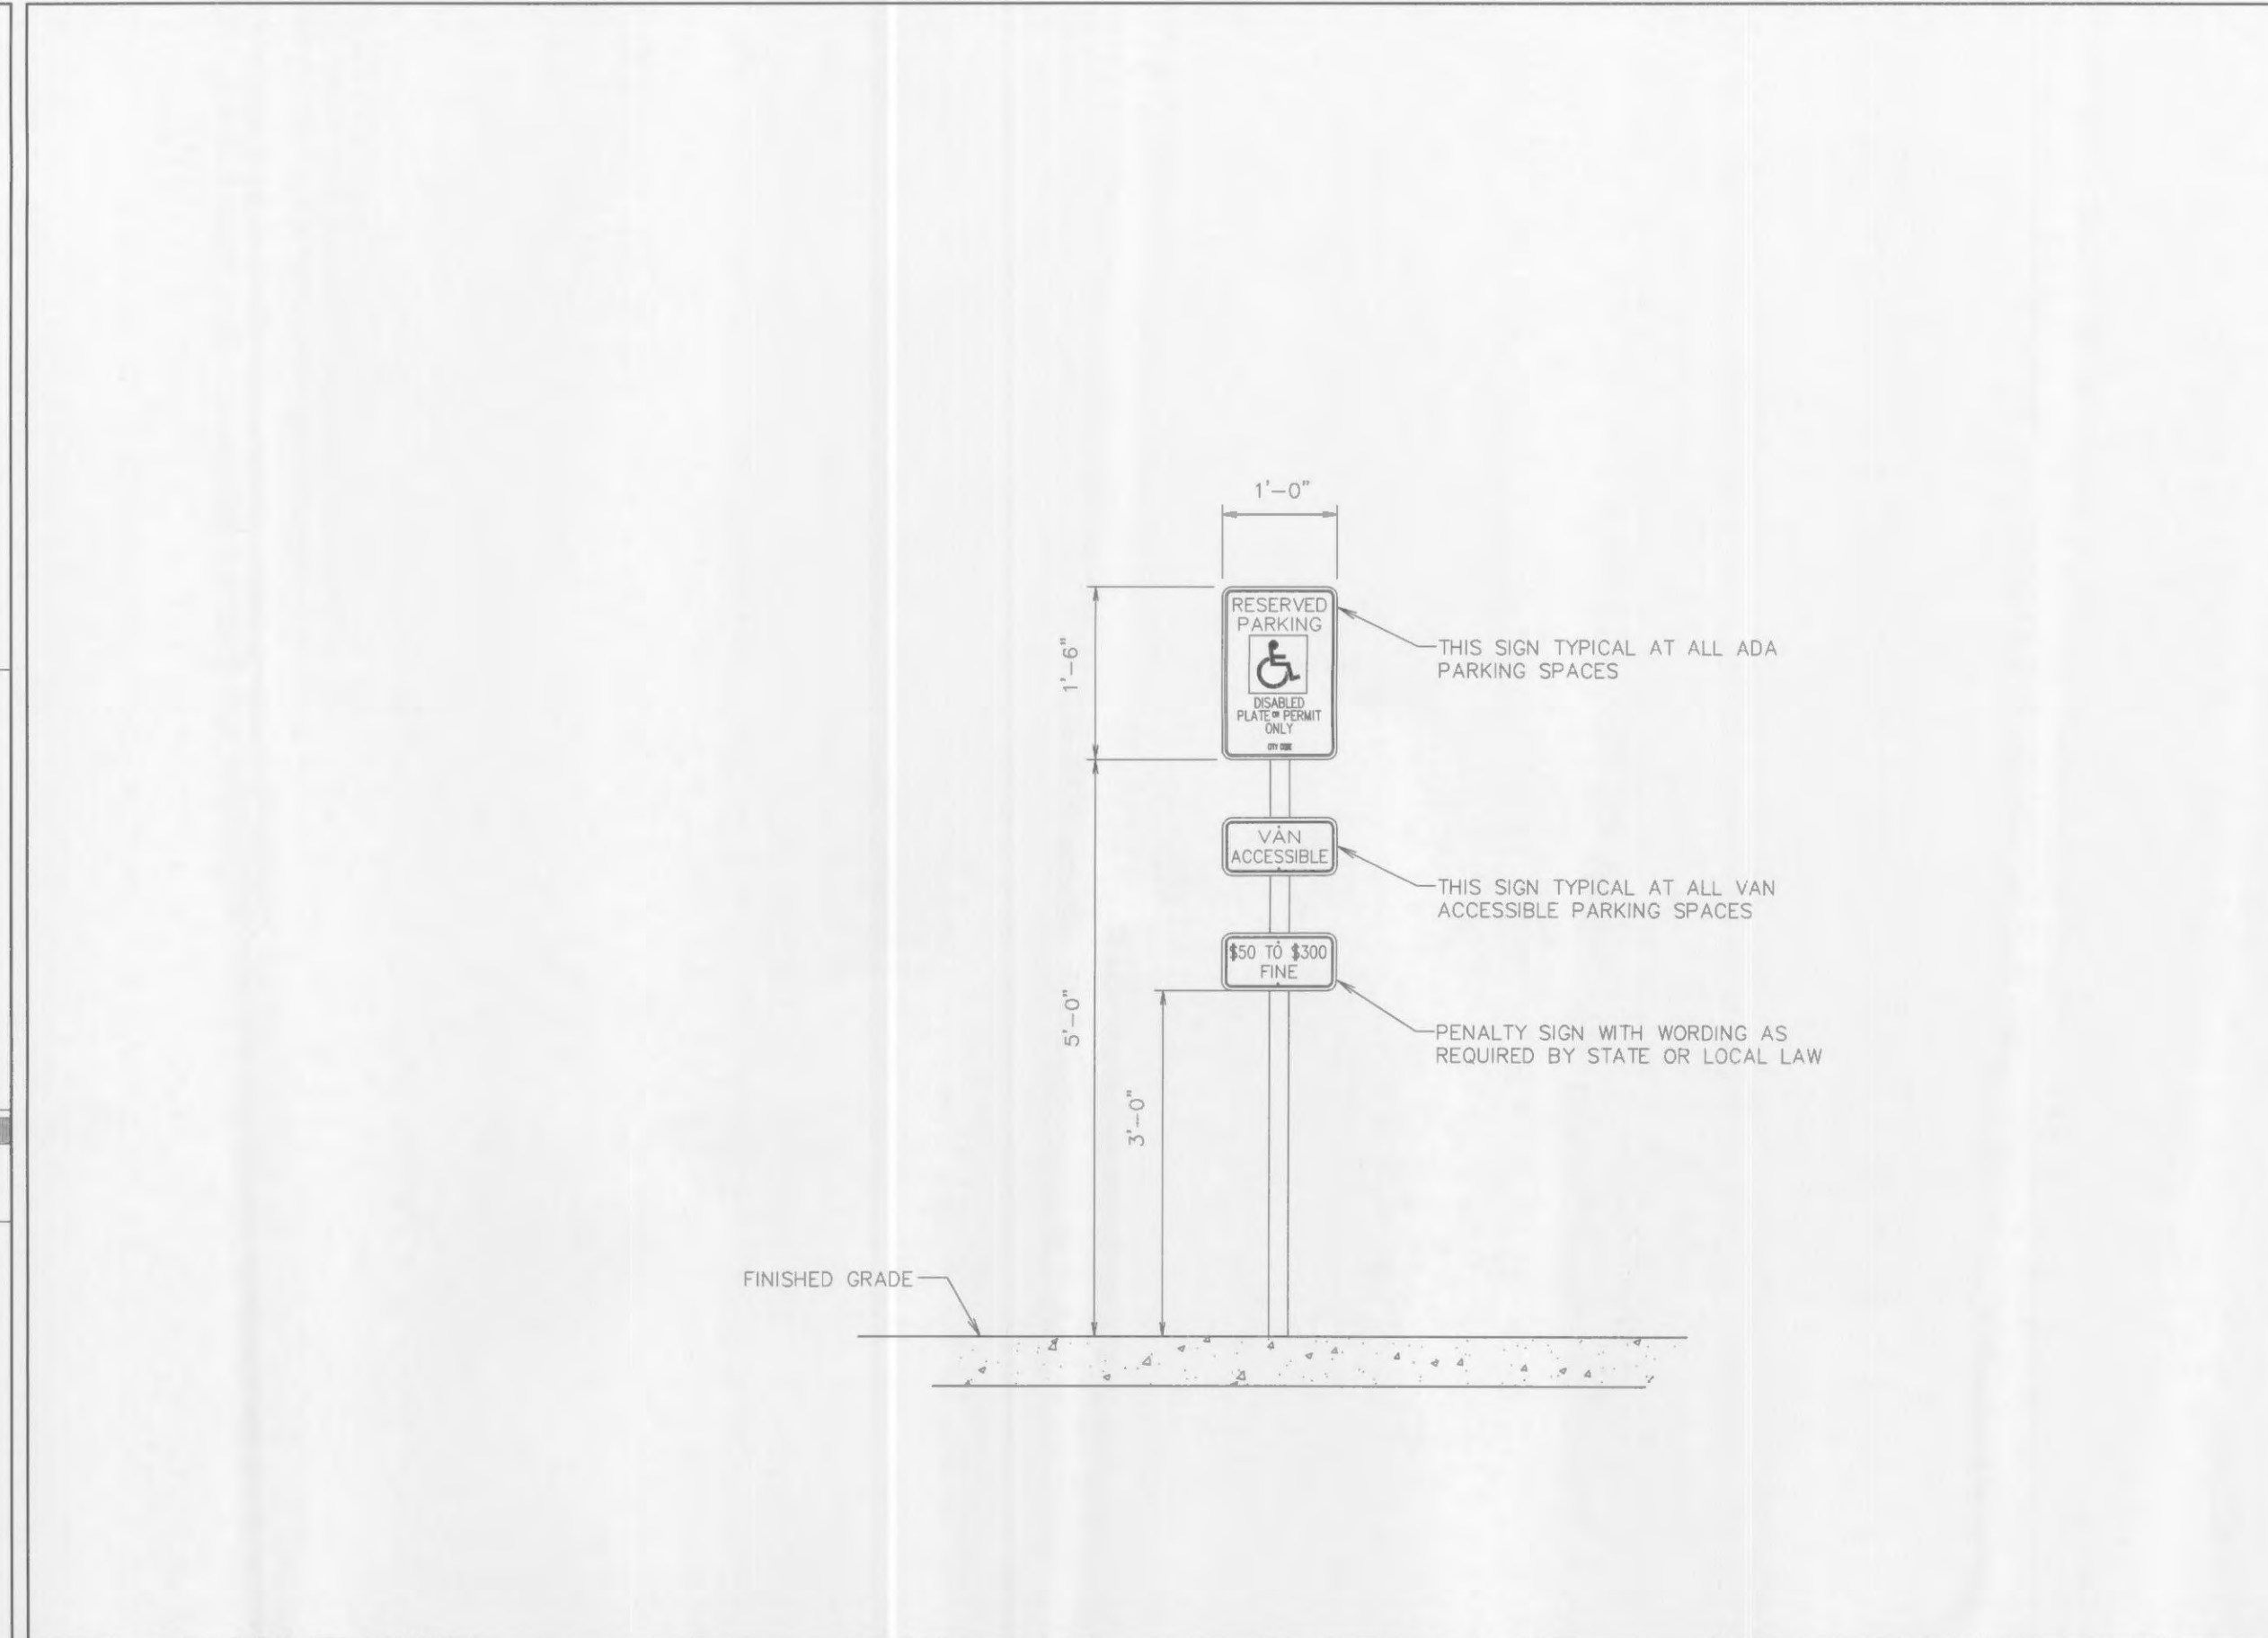

ADA SIGNING


NOT TO SCALE

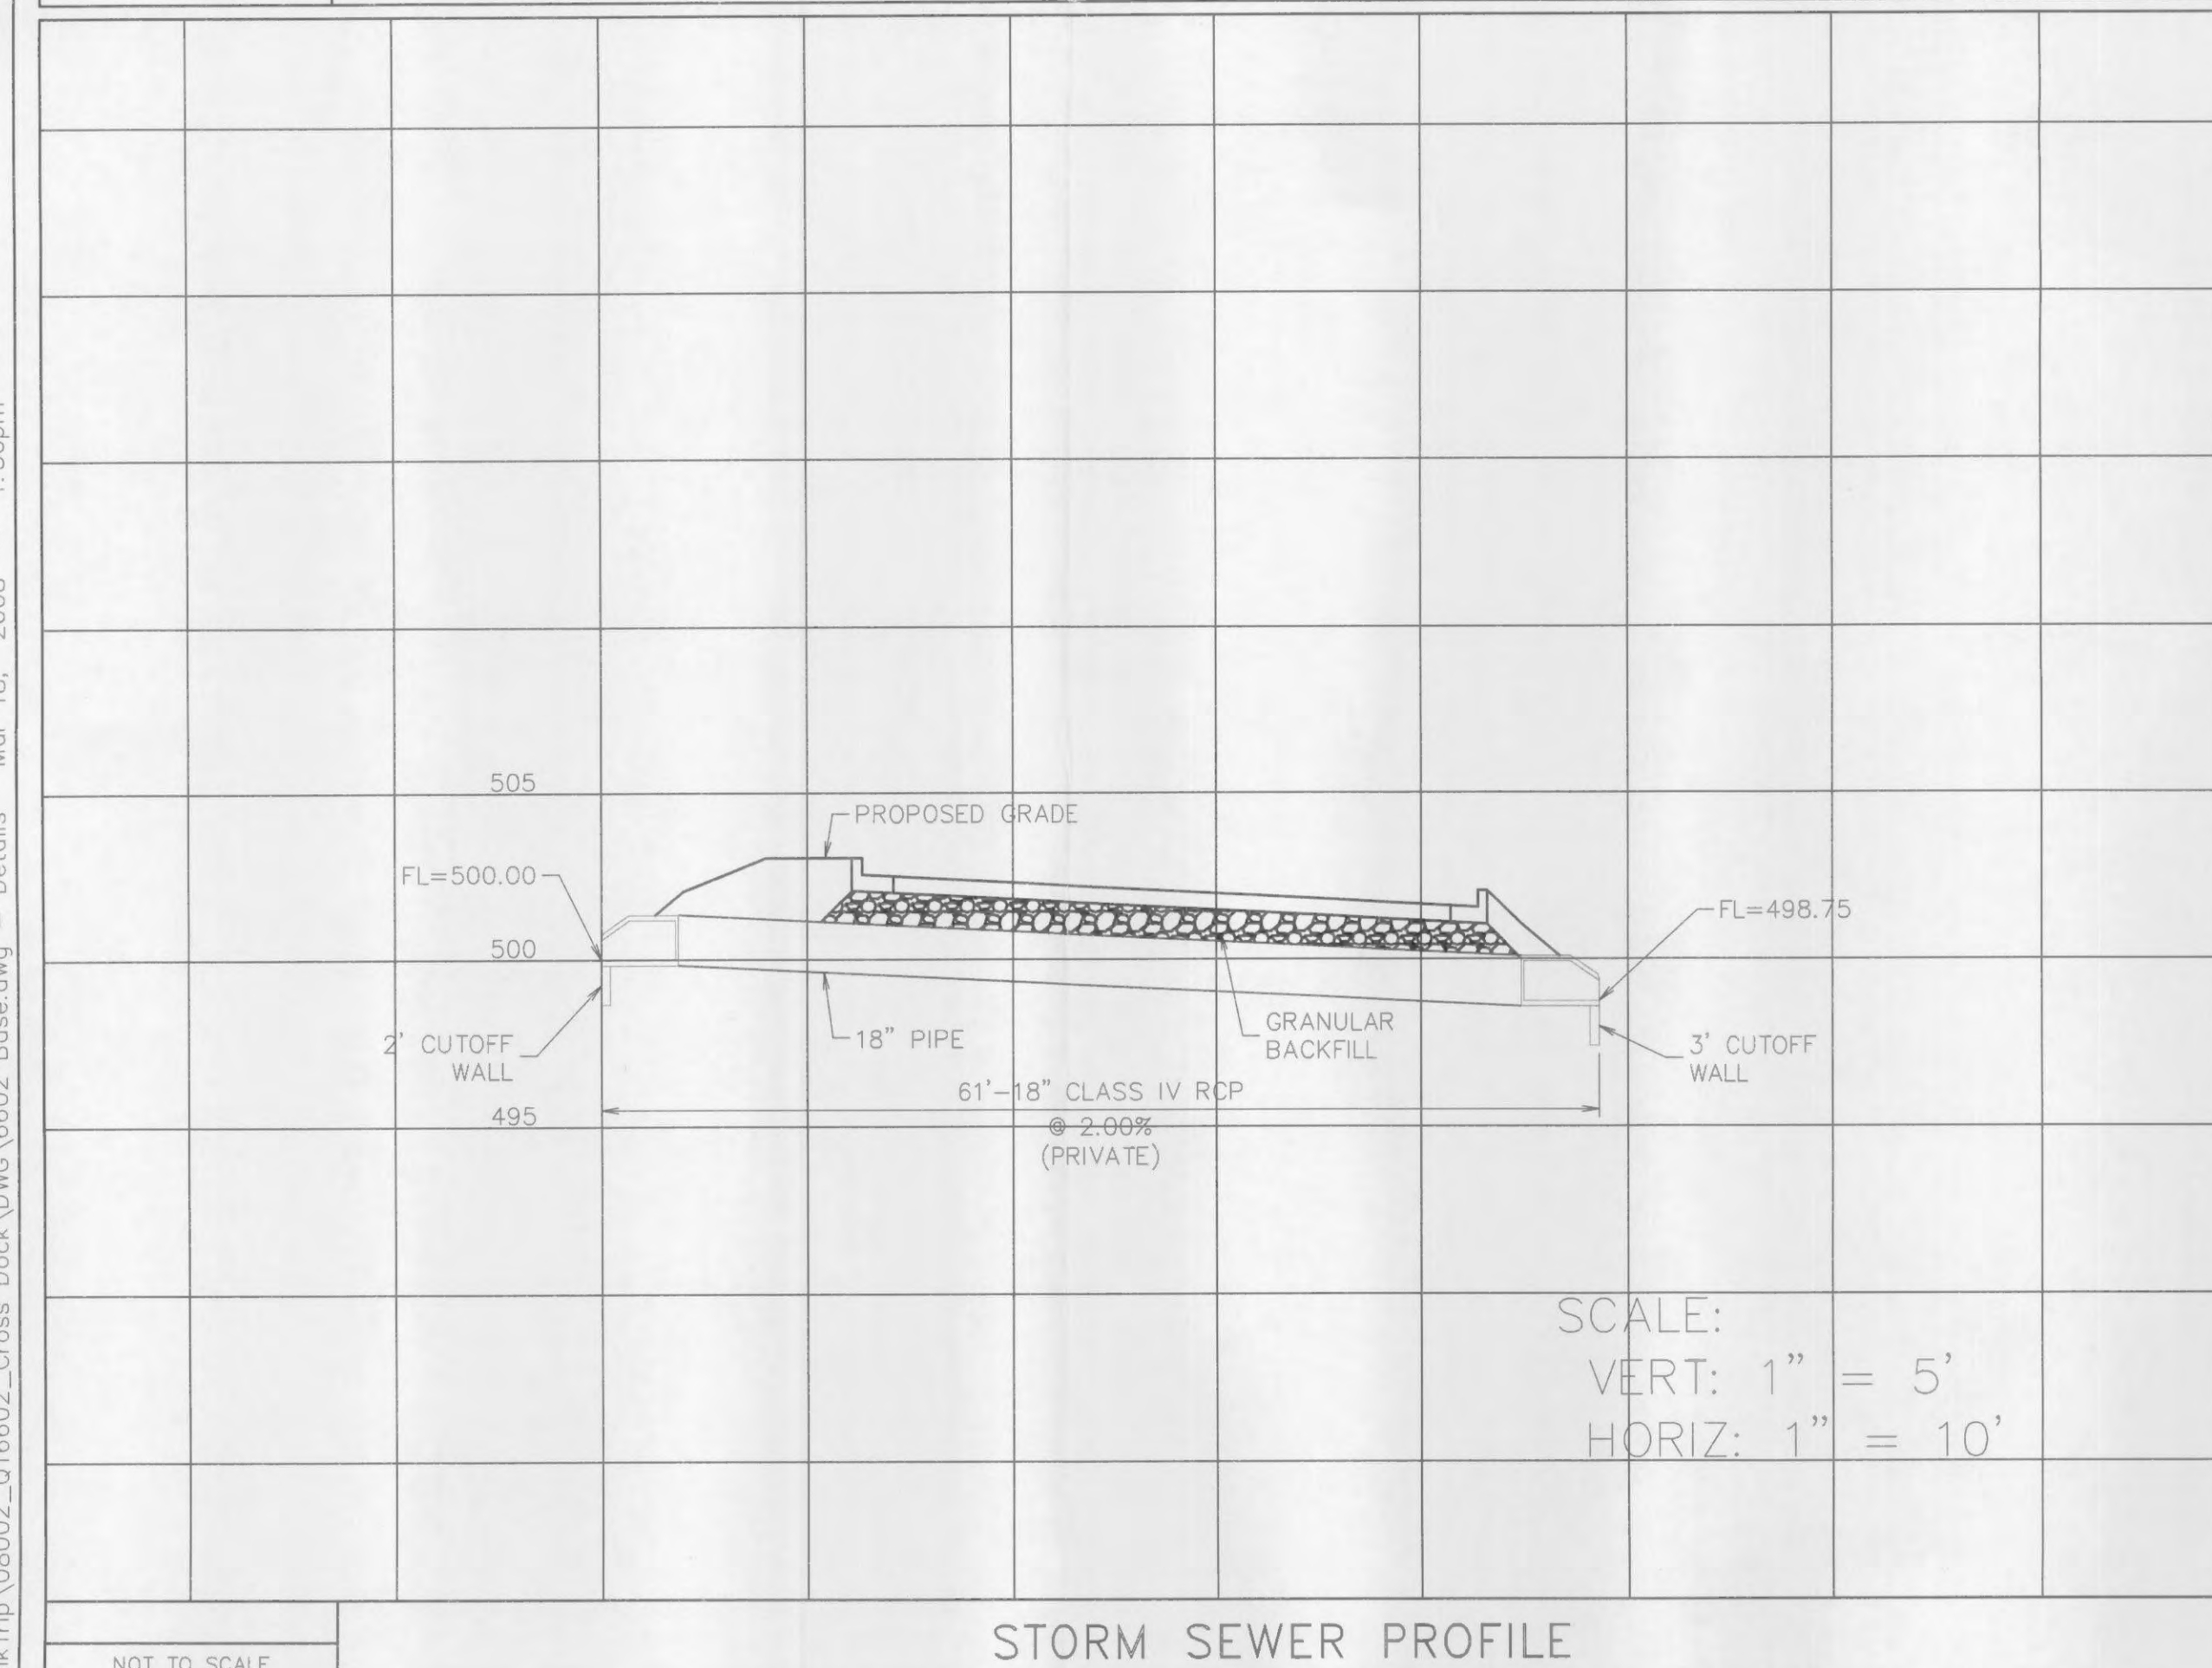

STORM SEWER PROFILE

NOT TO SCALE

SCALE:
VERT: 1" = 5'
HORIZ: 1" = 10'

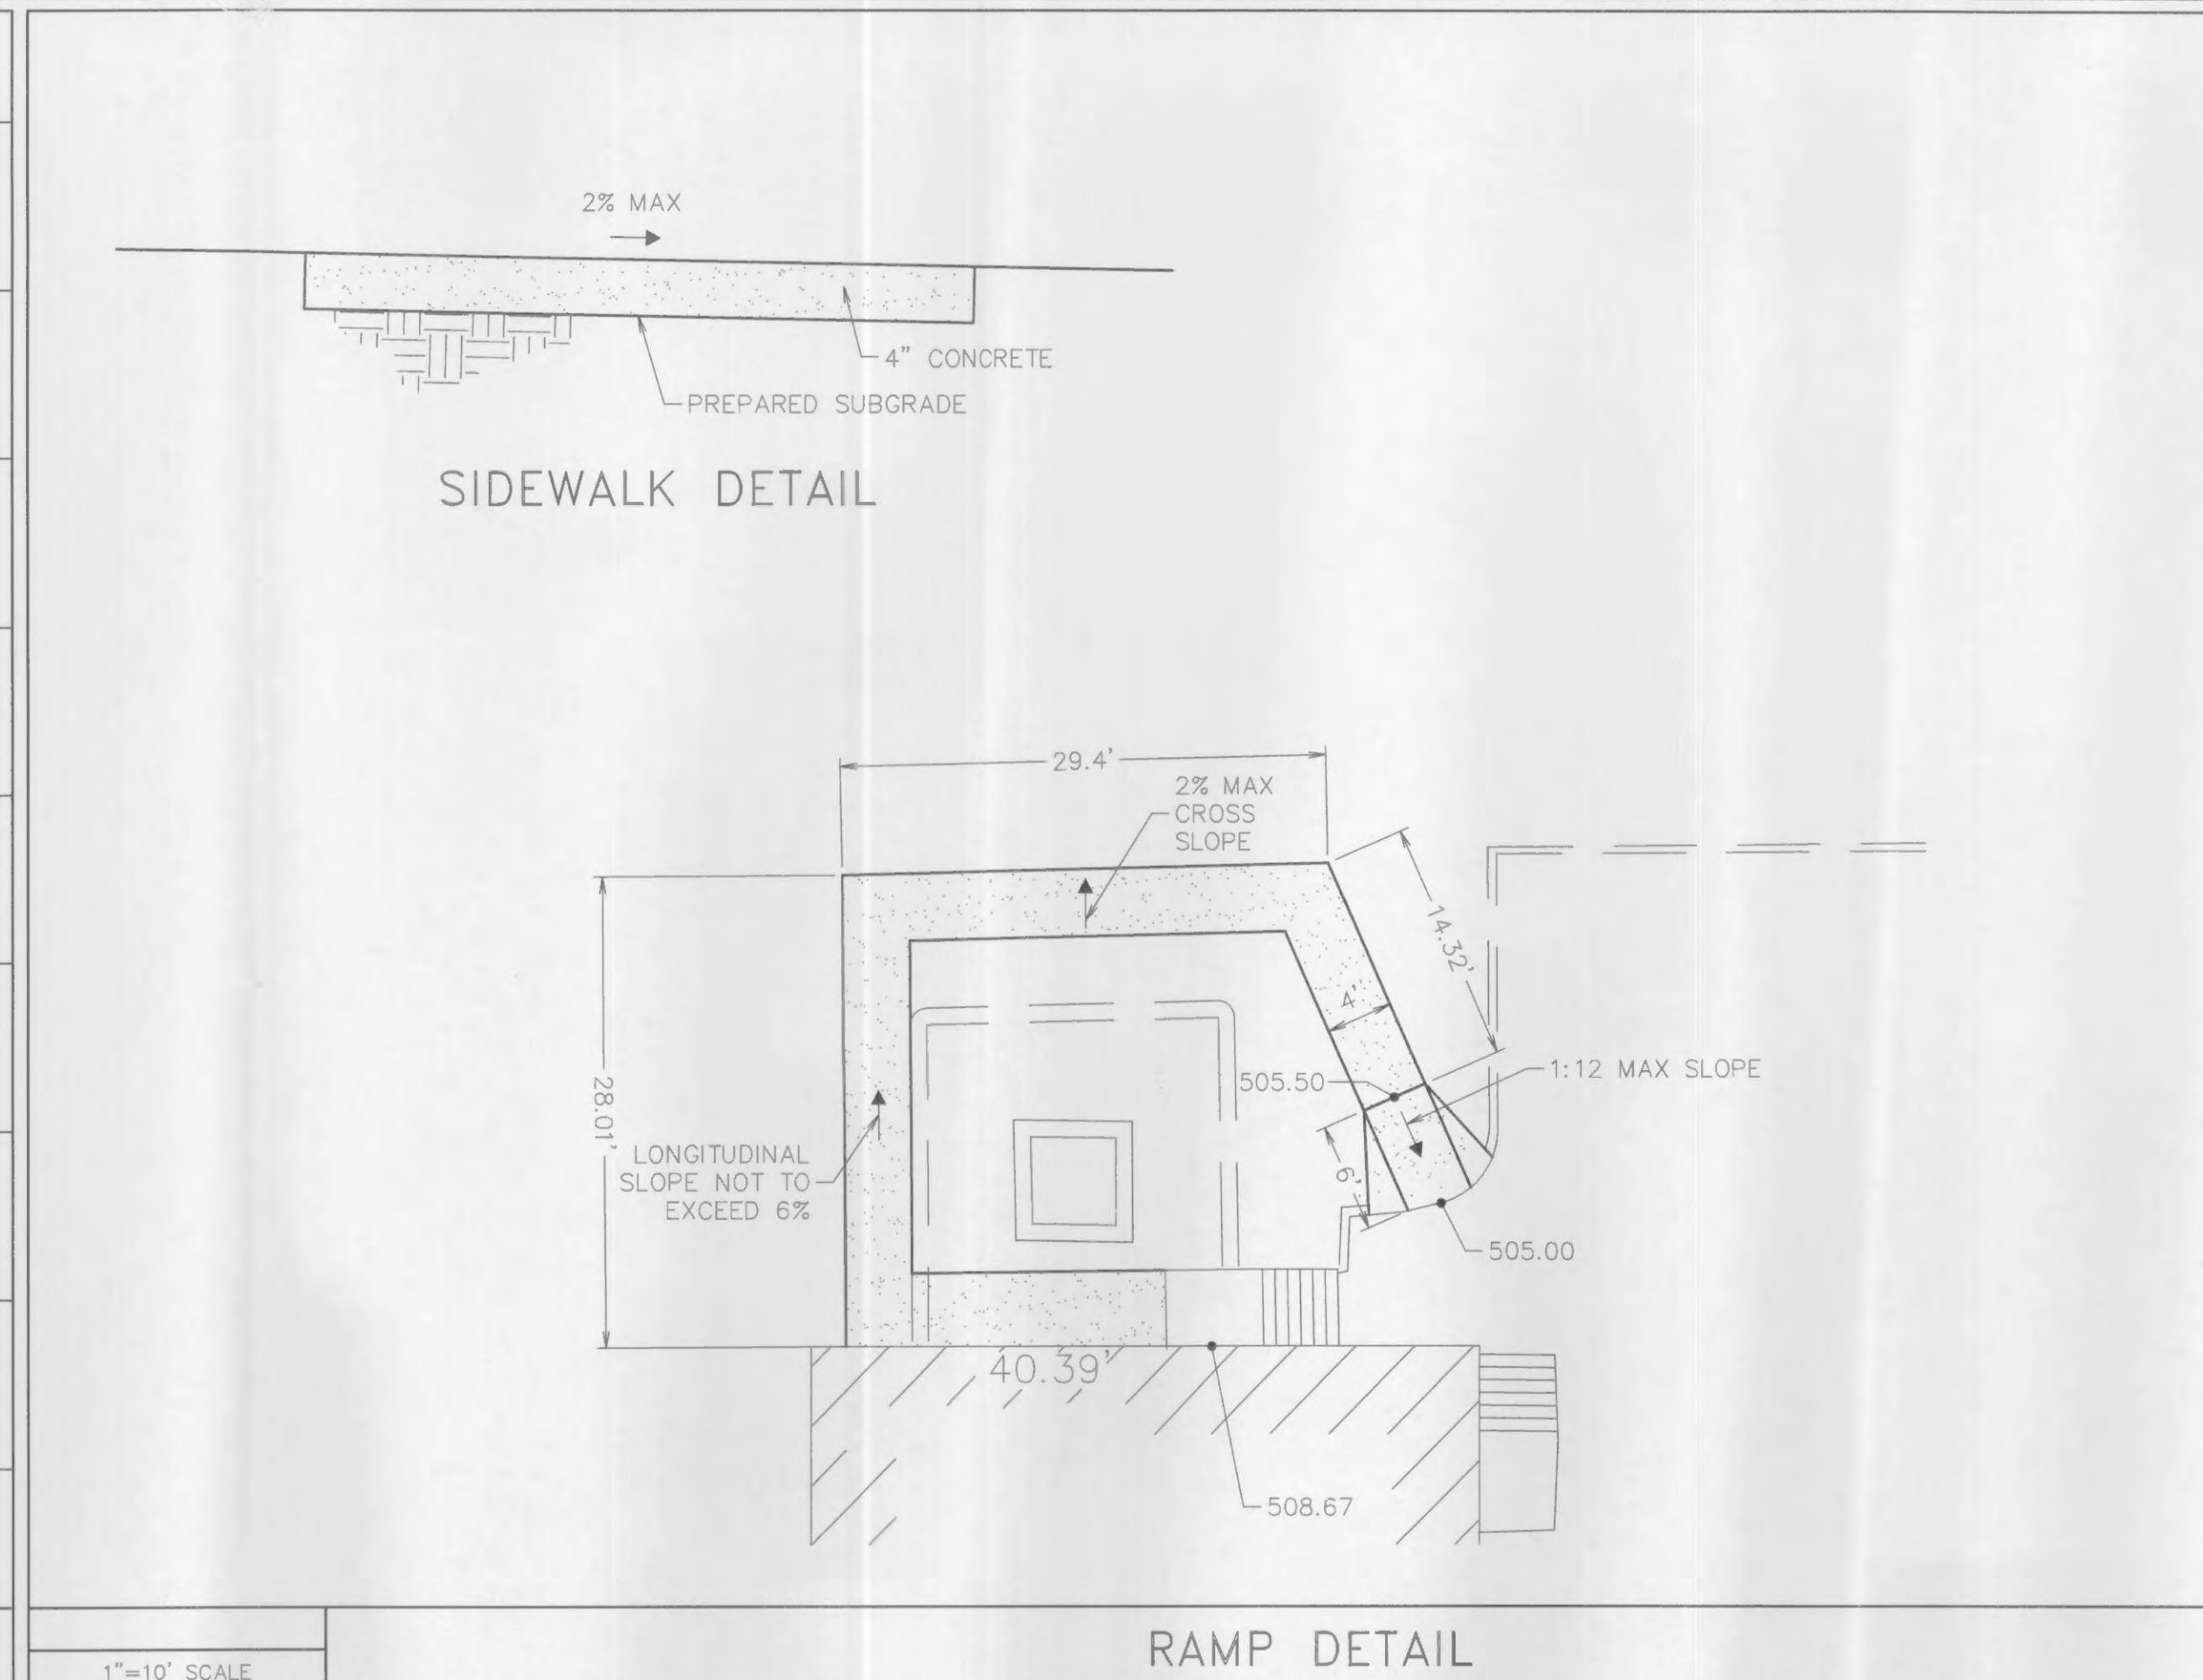

RAMP DETAIL

1"=10' SCALE



QuikTrip.

2255 Bluestone Drive
St. Charles, MO 63303
(636) 916-5706

GENERAL NOTES

© COPYRIGHT
1986 QUIKTRIP CORPORATION
DESIGN PATENTS
QUIKTRIP PLANS ARE THE EXCLUSIVE PROPERTY OF QUIKTRIP CORPORATION, TULSA, OKLAHOMA. THESE PLANS ARE PROTECTED IN THEIR ENTIRETY BY DOMESTIC AND INTERNATIONAL COPYRIGHT AND PATENT STATUTES. ANY UNAUTHORIZED USE, REPRODUCTION, PUBLICATION, DISTRIBUTION OR SALE IN WHOLE OR IN PART, IS STRICTLY FORBIDDEN.

No.	Revision	Date

EFK•Moen, LLC
Civil Engineering Design
13523 Barrett Parkway Dr. Suite 250
St. Louis, MO 63021
Phone (314)729-4100 Fax (314)729-4199



DETAILS

DRAWN BY: DP	SHEET
DESIGNED BY: CDL	4
CHECKED BY: PJK	
ISSUE DATE: Mar 18, 2008	OF 4

O'FALLON, MO
1120 E. WABASH ST.
QuikTrip Store No. : 6602