



ASPHALT CURB & PAVEMENT DETAIL
N.T.S.

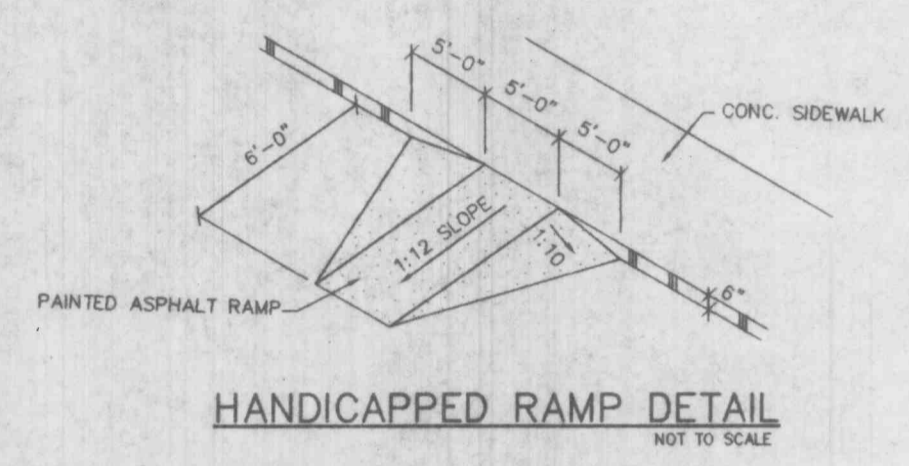


HANDICAPPED RAMP DETAIL
NOT TO SCALE

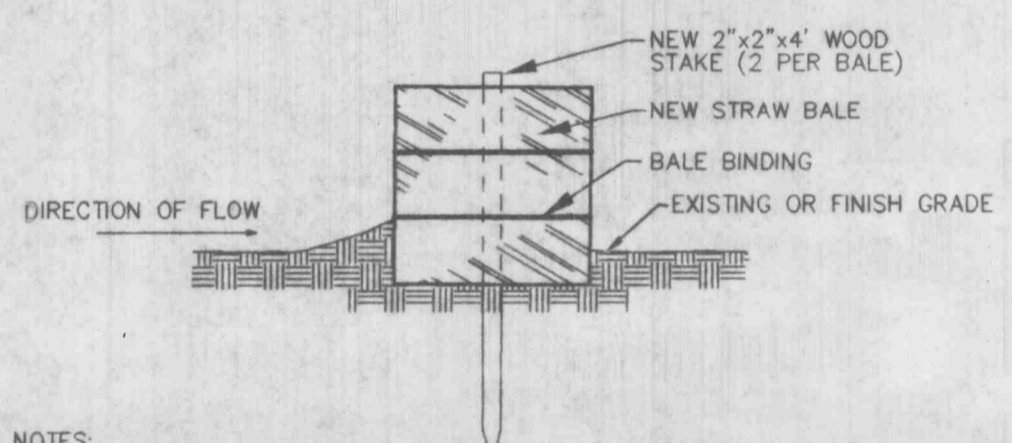

- NOTES:
1. STRAW BALES, NOT HAY BALES SHALL BE USED
 2. BUTT ENDS OF BALES TIGHTLY TOGETHER.
 3. INSTALL BALES WITH BINDING AROUND SIDES, NOT TOP AND BOTTOM.
 4. FILL ANY GAP BETWEEN BALES BY WEDGING LOOSE STRAW BETWEEN THEM.


SEDIMENT BARRIER
NO SCALE

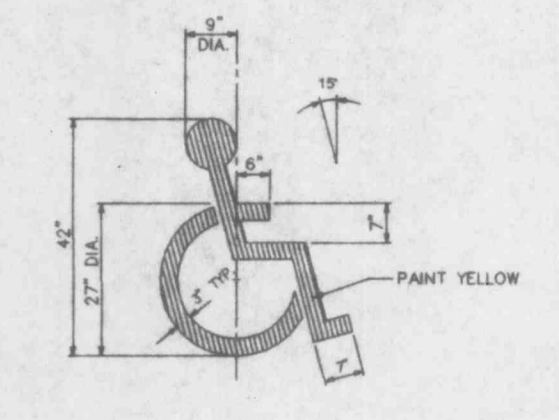


PAINTED HANDICAPPED PARKING SYMBOL
NO SCALE



12" X 18" SIGN
STANDARD SIGN FACE, STANDARD HIGHWAY DEPARTMENT, OR CITY STREET DEPARTMENT GAUGE. BLACK OR BLUE LETTERING. GALVANIZED STEEL POST 5'-6" LONG, SET 5'-0" INTO GRADE. SET BOTTOM OF SIGN 5'-0" ABOVE FINISHED GRADE.
HANDICAP PARKING SIGN
NO SCALE

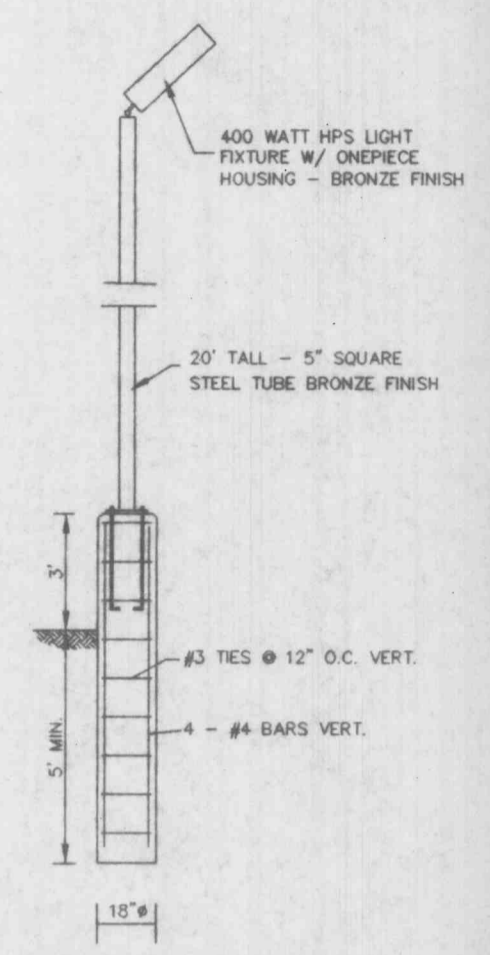


LIGHT POLE & BASE
NO SCALE

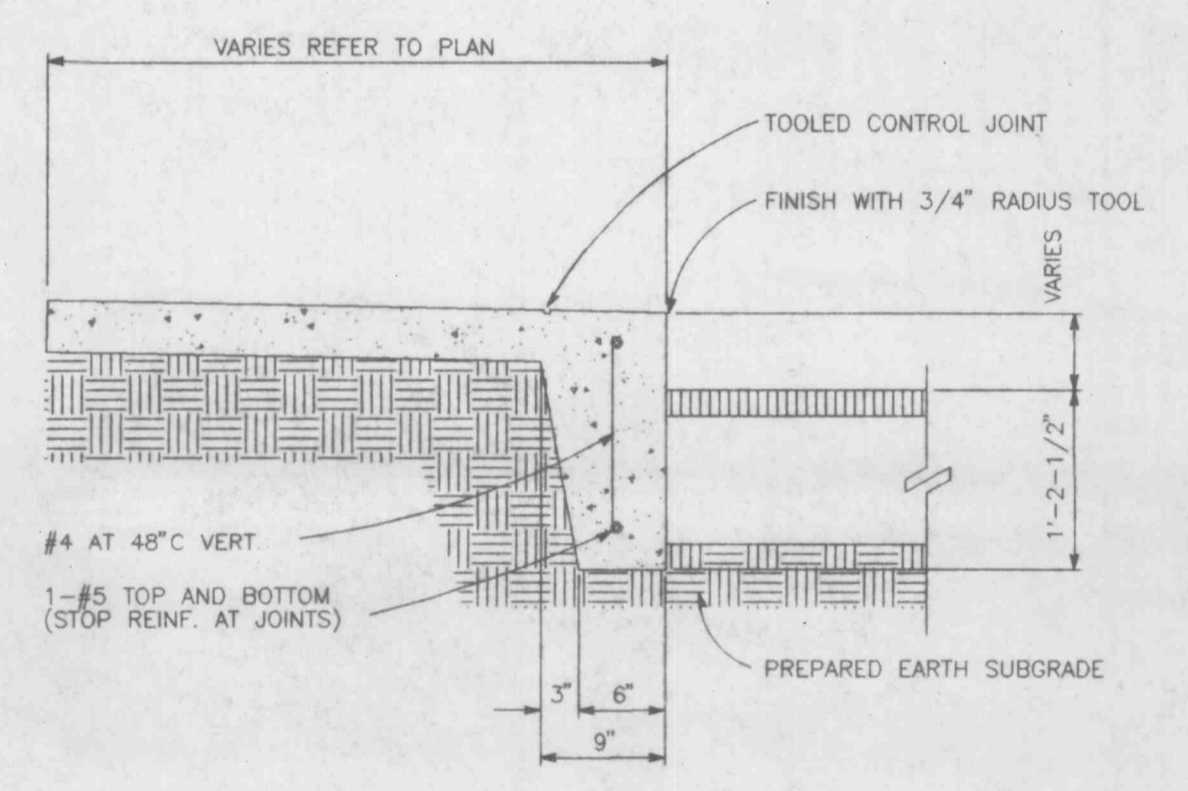

PROVIDE 1/2" PREMOLDED EXPANSION JOINT FILLER AT 60" CENTERS
PROVIDE TOOLED CONTRACTION JOINTS AT 10' C.C.

TURNED DOWN CONCRETE WALK
NO SCALE

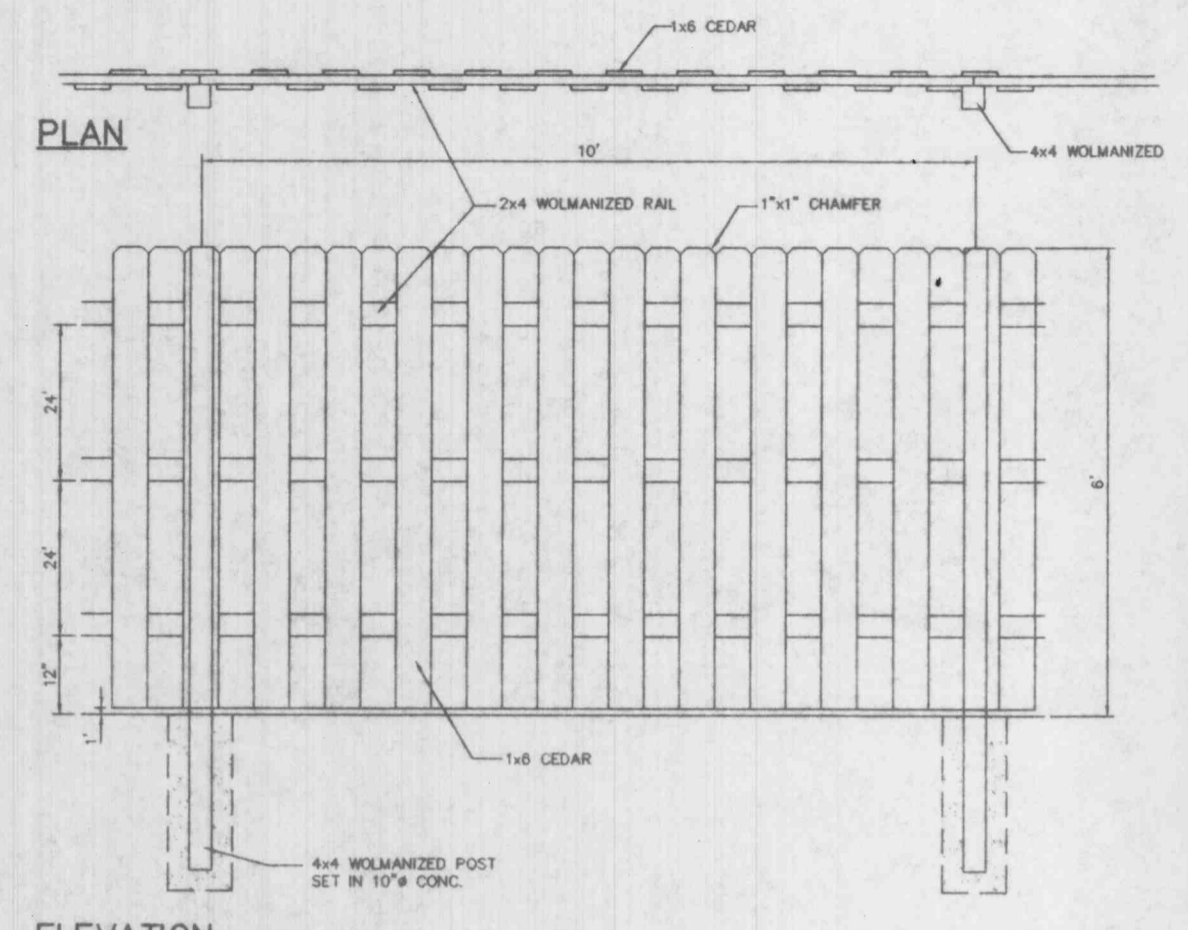

SCREEN FENCE DETAIL
SCALE: 1" = 20' HORIZ.

PREPARED FOR:
R.L. SMITH TRUCK BROKERS, INC
2809 OETTING DRIVE
ST. CHARLES, MISSOURI 63303
(314) 441-1835

DISCLAIMER OF RESPONSIBILITY
I hereby specify that the documents intended to be authorized by my seal are limited to this sheet, and I hereby disclaim any responsibility for all other Drawings, Specifications, Estimates, Reports or other documents or instruments relating to or intended to be used for any part or parts of the architectural or engineering project or survey.

Copyright 1994
R.L. Smith Engineering Company, Inc.
All Rights Reserved

REVISIONS

DATE	COMMENTS
4/18/95	

ENGINEERING
PLANNING
SURVEYING

1052 South Cloverleaf Drive
St. Peters, MO. 63376-6445
314-928-5552
FAX 928-1718

3-3-95
DATE
94-6486B
PROJECT NUMBER
3 OF 3
SHEET OF
6486-8B.DWG
FILE NAME
DJB RLF
DRAWN CHECKED