

CALL OR CLICK 3 DAYS BEFORE YOU DIG!
 MISSOURI ONE CALL SYSTEM
1-800-DIG-RITE OR 811
 www.mo1call.com


DERMODY & ASSOCIATES, LLC

LANDSCAPE ARCHITECTS
Uisce beatha
 ph# 314.205.8871
 Missouri Certificate of Authority
 #200902208

1 Landscape Planting Plan

Landscape Planting Schedule					
Key	Qty.	Common Name	Botanical Name	Size	Mature Size
A	11	Sugar Maple	Acer saccharum 'Green Mountain'	2.5" Cal.	35' wide x 45' tall
B	12	Honey Locust	Gleditsia triacanthos f. inermis 'Skycole'	2.5" Cal.	35' wide x 45' tall
C	13	Pin Oak	Quercus palustris	2.5" Cal.	40' wide x 60' tall
D	8	Service Berry	Amelanchier grandiflora 'autumn brilliance'	2" Cal.	15' wide x 20' tall
E	24	Juniper	Juniperus virginiana 'Canaerti'	7-8" Tall	15' wide x 25' tall
	1,750	3/4" Sq. Ft. 3" Decorative landscape rock: size 1" - 1 1/2" Color: brown & tan river pebble, naturally rounded w/ 8 oz non-woven weed barrier			
	24,000	3/4" Sq. Ft. Seed with Straw Blanket			
	8,500	3/4" Sq. Ft. Sod at detention basin			

- GENERAL NOTES:**
- Landscape quantities shown for reference and bid comparison only, contractor to furnish and install plant quantities shown on plan. Notify Owner/ Landscape Architect of any discrepancies.
 - Contractor to review and field verify existing and proposed conditions prior to
 - Contractor to coordinate and cooperate with other trades.
 - Contractor to adjust plantings as field directed by owner and or as unforeseen field conditions require. All field changes to be documented and provided to owner prior to initial acceptance.
 - No trees shall be planted within ten (10) foot of private or public utilities unless approved by owner.
 - Proposed plant material to be approved by owner/ landscape architect -see specifications.
 - Contractor is responsible for installing all plant material, sod, topsoil and mulch as shown on plan and in specifications.
 - Plan(s) do not constitute contractor means and methods. Job site safety and project coordination is responsibility of contractor(s).
 - See all specifications for full requirements
- WARRANTY/ MAINTENANCE NOTES:**
- The landscape contractor shall be responsible for the maintenance of all work shown on these plans for 90 days beyond final acceptance of all landscape work by the owner. Landscape maintenance shall include weekly site visits for the following actions (as appropriate): proper pruning, re-staking of trees, resetting of plants that have settled, mowing and aeration of lawns, weeding, re-seeding areas which have not germinated well, treating for insects and diseases, replacement of mulch, removal of litter and the appropriate watering of all plantings
 - Landscape contractor shall be responsible for watering these areas and obtaining a full stand of grass at no additional cost to the owner.

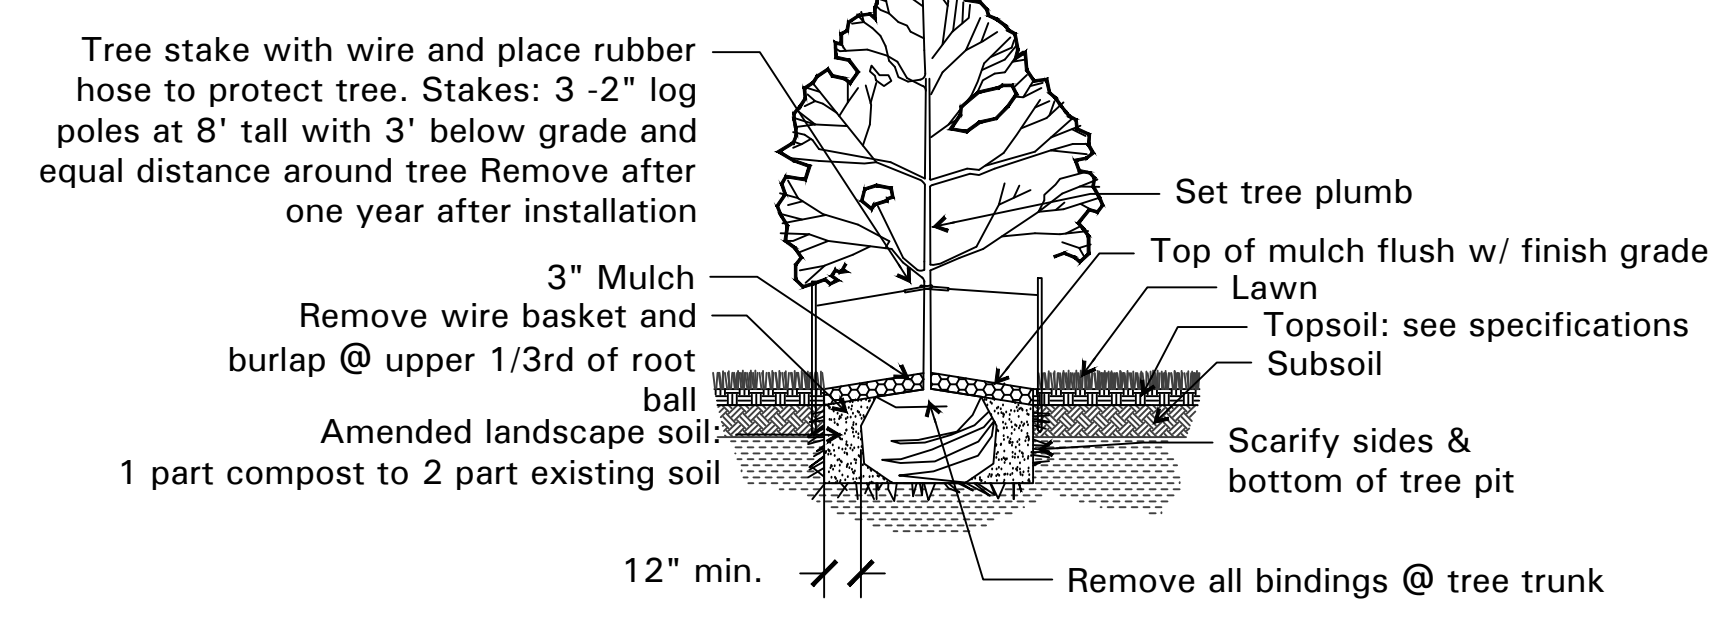

TREE PLANTING DETAIL

CLIENT:
 The Clayton Engineering Company, Inc.
 2268 Welsch Industrial Court
 St. Louis, Missouri 63146
 RANGE USA INDOOR GUN RANGE
 9200 Veterans Memorial Parkway,
 O'Fallon, MO

Revisions:

No.	Description	Date:
1	City Comment	4/21/22
2	Coordination	5/12/22

5/12/22

 Edward M. Dermody
 Landscape Architect
 LA-200106236

This drawing and the details on it are the sole property of the landscape architect and may be used for the specific project only. It shall not be loaned, copied or reproduced, in whole or in part, or for any other purpose or project without the written consent of the Landscape Architect.
 Copyright © by Dermody & Associates, LLC
 Issue for CD Set: March 16, 2022
 Drawn by: EMD
 Checked By: EMD
 Sheet Title
Landscape Planting Plan
 Project Number: 719.036
 Sheet Number:
L-1