

**WATER MAIN 1 PROFILE**  
 SCALES:  
 1" = 20' HORIZONTAL  
 1" = 5' VERTICAL

PRINTS ISSUED


05/11/18 - Permit Set

REVISIONS:

5 03/26/2019 Addendum #5 (Civil Issue)

**HORNER SHIFRIN**  
 101 LAURA V DR. STE. 101 OFALLON, MO 63366-3991  
 636-329-9296 • FAX 636-329-2910 • WWW.HORNERSHIFRIN.COM  
 DISCIPLINE: PROFESSIONAL ENGINEERING  
 CERTIFICATE OF AUTHORITY: 000769  
 EXPIRATION DATE: DECEMBER 31, 2018

THE PROFESSIONAL ENGINEER, ARCHITECT AND LAND SURVEYOR MUST BE A LICENSED MEMBER OF THE MISSOURI SOCIETY OF PROFESSIONAL ENGINEERS, ARCHITECTS AND LAND SURVEYORS. ONLY MEMBERS WHOSE NAMES ARE LISTED IN THE YEARBOOK OF THE SOCIETY MAY BE LISTED ON THESE PLANS. ANY OTHER NAMES, INCLUDING ARCHITECTS, ENGINEERS, SURVEYORS, AND OTHERS, ARE NOT TO BE LISTED ON THESE PLANS. ANY CHANGES TO THESE PLANS MUST BE APPROVED BY THE SOCIETY.

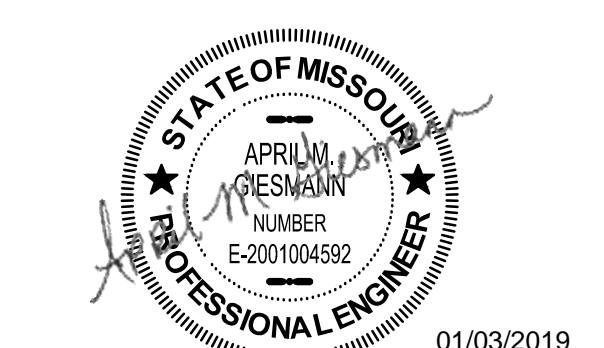

Name: April Geismann  
 Discipline: Civil Engineer  
 License No. E-2001004592  
 Expiration Date: 12/31/2019

**RENEW O'FALLON**  
**T.R. HUGHES BLVD**  
**O'FALLON, MO 63366**

SHEET TITLE WATER MAIN PROFILES

PROJECT NUMBER: 17050

SHEET NUMBER:

**C9.2**

DRAWN BY: BDV CHECKED BY: LEF



**SPECIAL NOTE TO CONTRACTOR(S):**  
 EXISTING UNDERGROUND AND ABOVE-GRADE FACILITIES, STRUCTURES, AND UTILITIES HAVE BEEN PLOTTED ON THESE CONTRACT DOCUMENTS BASED ON THE INFORMATION AND SURVEYS AVAILABLE AT THE TIME OF DRAWING PREPARATION. THE LOCATIONS OF THESE FEATURES MUST, THEREFORE, BE CONSIDERED APPROXIMATE, ONLY. IN ADDITION, THERE MAY BE OTHER FACILITIES, STRUCTURES, AND UTILITIES WHICH DID NOT EXIST (OR THE EXISTENCE OF WHICH WAS NOT KNOWN) AT THE TIME OF DRAWING PREPARATION. IT IS THE SOLE RESPONSIBILITY OF THE CONTRACTOR(S) TO HAVE ALL EXISTING FACILITIES, STRUCTURES, AND UTILITIES LOCATED IN THE FIELD PRIOR TO ANY EXCAVATION OR CONSTRUCTION ACTIVITY, AND TO PROTECT ALL SUCH EXISTING FEATURES (EXCEPT THOSE SPECIFICALLY NOTED FOR REMOVAL OR DEMOLITION) DURING CONSTRUCTION.

DWG: C:\pwworking\shifrin\_jm\uninterreneo\stns197759\Water Main Profiles.dwg  
 CTR: Trans-st.cdr  
 PLOT DATE: 3/27/2019 9:33:04 AM  
 OPERATOR: JMWINTERRENER  
 PAGE SETUP NAME: 24x36 PDF  
 SAVE DATE: 3/26/2019 3:02:02 PM