



DRAINAGE AREA MAP
SCALE: 1"=20'

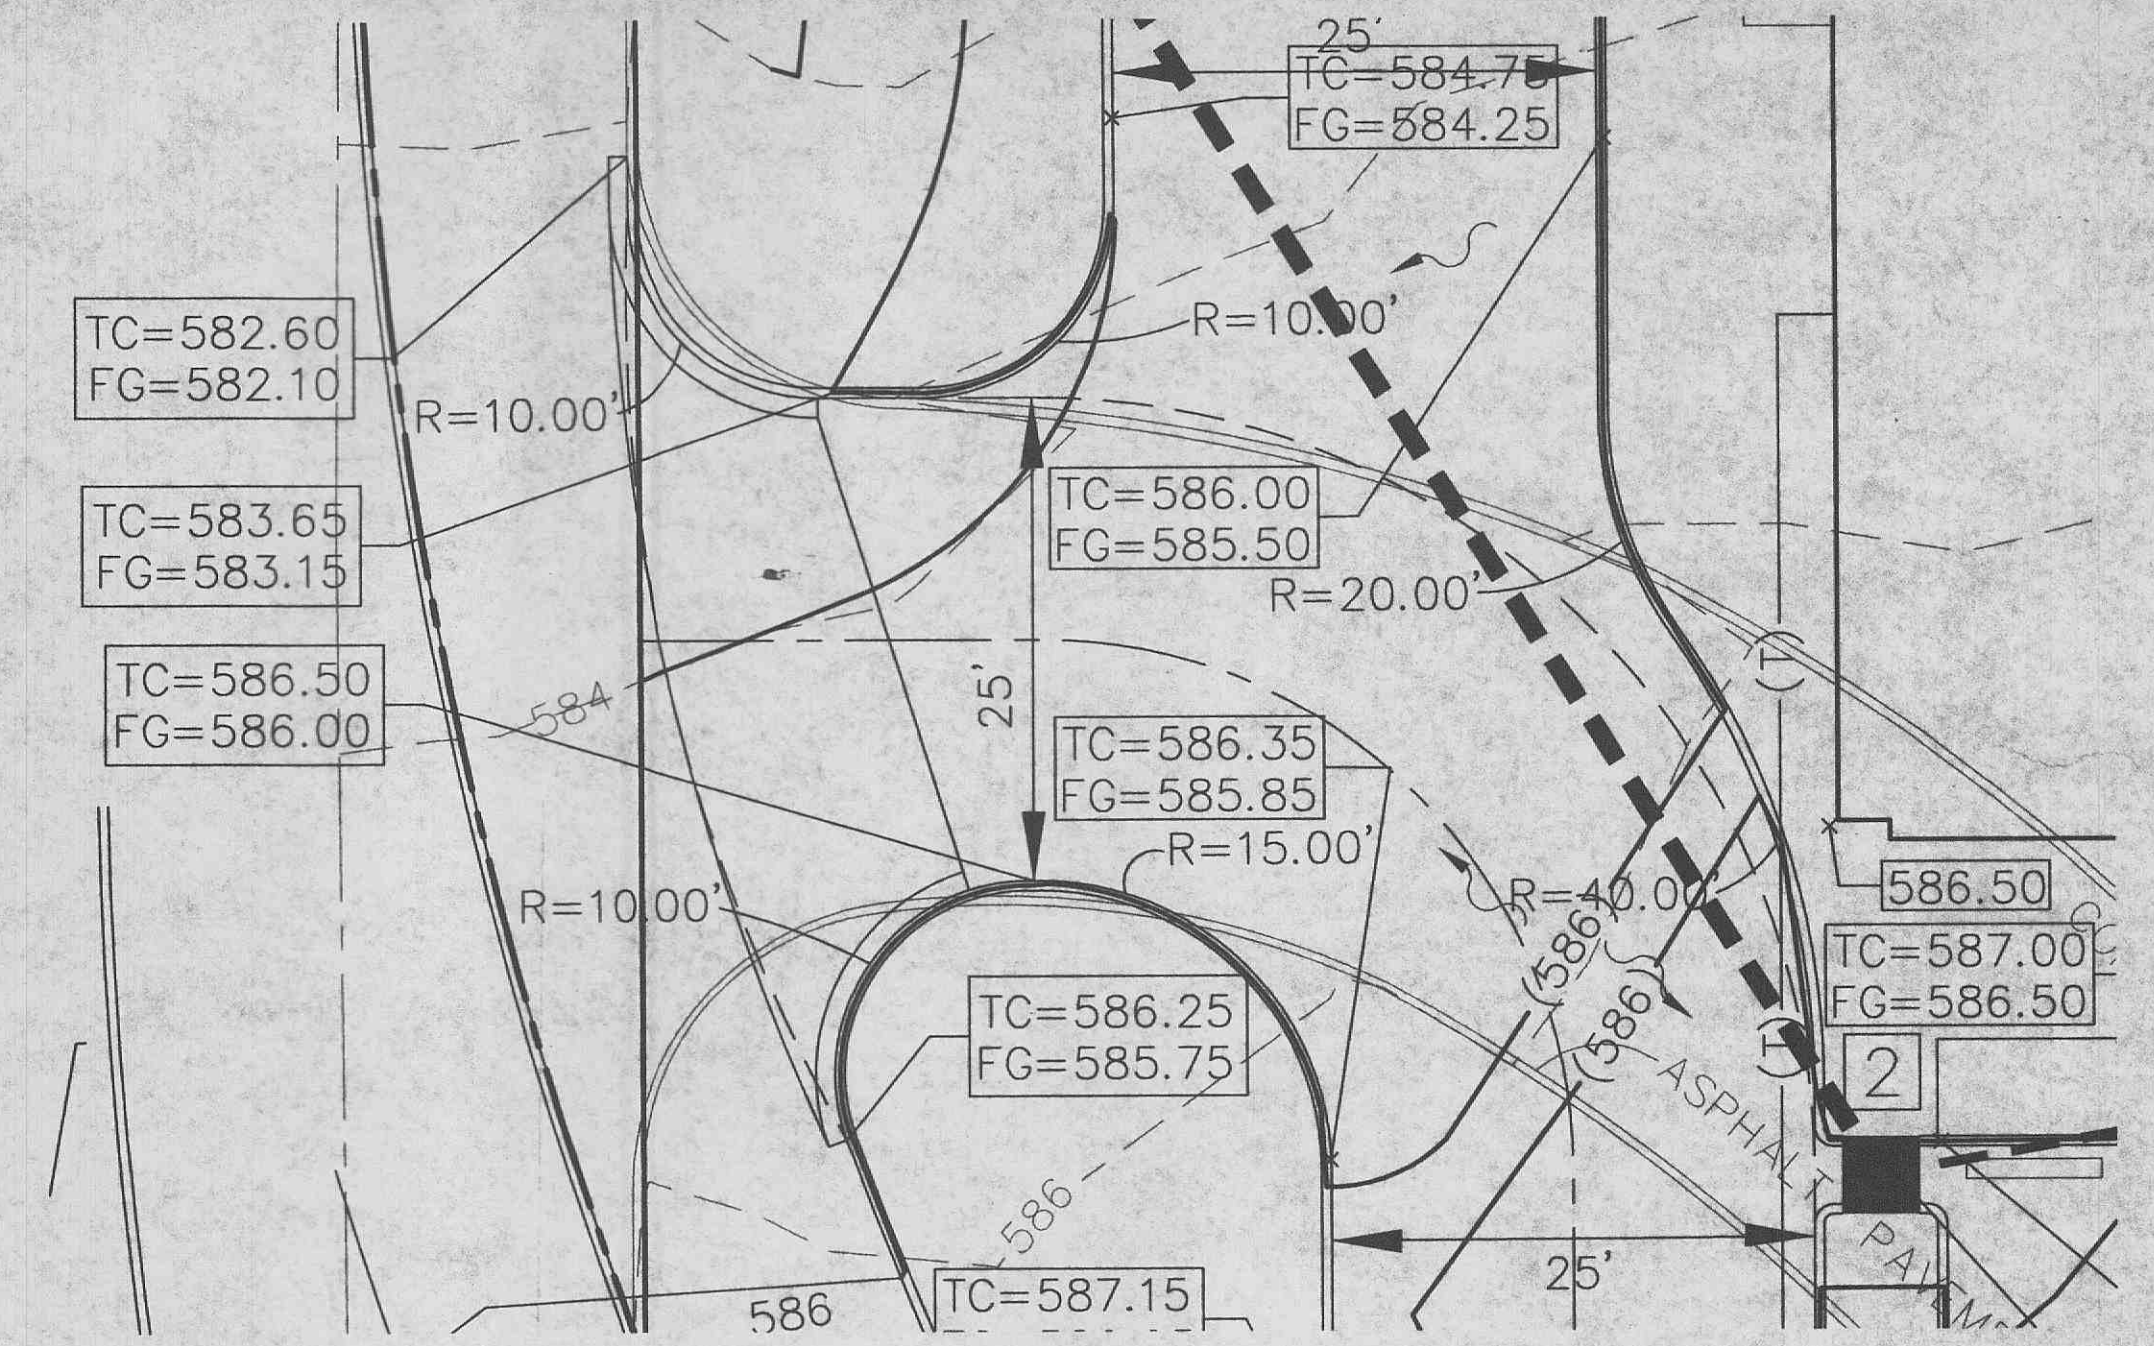

SOUTH ENTRANCE
DETAIL
SCALE: 1"=10'

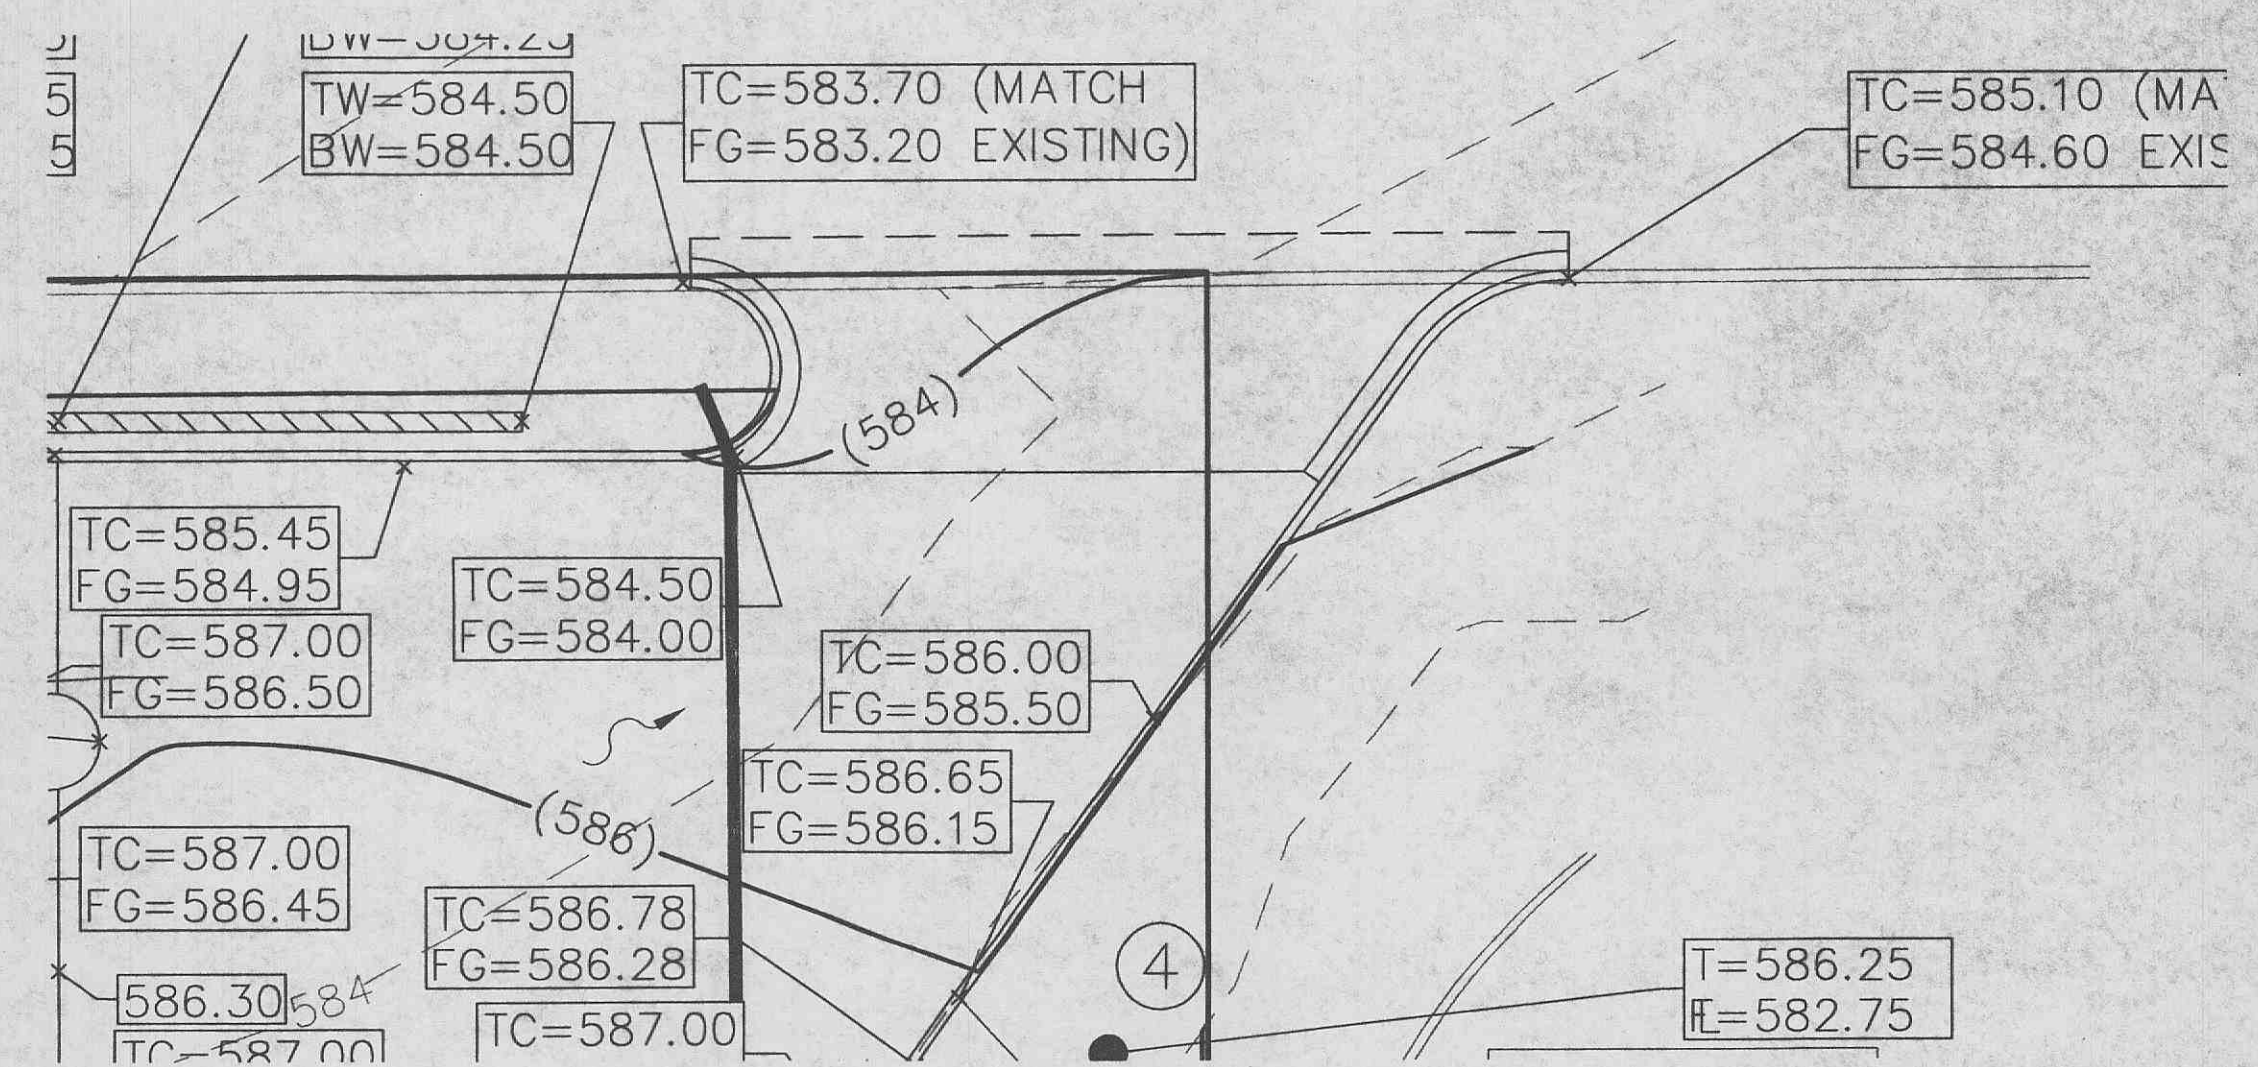

WEST ENTRANCE
DETAIL
SCALE: 1"=10'

VEGETATIVE ESTABLISHMENT
FOR URBAN DEVELOPMENT SITES
APPENDIX A

SEEDING RATES:

- PERMANENT:
TALL FESCUE - 30 LBS./AC.
SMOOTH BROME - 20 LBS./AC.
COMBINED FESCUE @ 15 LBS./AC. AND BROME @ 10 LBS./AC.
- TEMPORARY:
WHEAT OR RYE - 150 LBS./AC. (3.5 LBS. PER SQUARE FOOT)
OATS - 120 LBS./AC. (2.75 LBS. PER SQUARE FOOT)

SEEDING PERIODS:

- FESCUE OR BROME - MARCH 1 TO JUNE 1
AUGUST 1 TO OCTOBER 1
WHEAT OR RYE - MARCH 15 TO NOVEMBER 1
OATS - MARCH 15 TO SEPTEMBER 15

MULCH RATES: 100 LBS. PER 1,000 SQ. FEET (4,356 LBS. PER ACRE)

- FERTILIZER RATES: NITROGEN 30 LBS./AC.
PHOSPHATE 30 LBS./AC.
POTASSIUM 30 LBS./AC.
LIME 600 LBS./AC. ENM*

*ENM = EFFECTIVE NEUTRALIZING MATERIAL AS PER STATE EVALUATION OF QUARRIED ROCK.

UTILITY LOCATION NOTE

THE UNDERGROUND UTILITIES SHOWN HEREIN WERE PLOTTED FROM AVAILABLE INFORMATION AND DO NOT NECESSARILY REFLECT THE ACTUAL EXISTENCE, NONEXISTENCE, SIZE, TYPE, NUMBER OR LOCATION OF THESE OR OTHER UTILITIES. THE GENERAL CONTRACTOR SHALL BE RESPONSIBLE FOR VERIFYING THE ACTUAL LOCATION OF ALL UTILITIES, SHOWN OR NOT SHOWN, AND SAID UTILITIES SHALL BE LOCATED IN THE FIELD PRIOR TO ANY GRADING, EXCAVATION OR CONSTRUCTION OF IMPROVEMENTS. THESE PROVISIONS SHALL IN NO WAY ABSOLVE ANY PARTY FROM COMPLYING WITH THE UNDERGROUND FACILITY SAFETY AND DAMAGE PREVENTION ACT, CHAPTER 319, RSMO.

ENGINEERING/SURVEYING AUTHENTICATION
THE RESPONSIBILITY FOR PROFESSIONAL ENGINEERING/SURVEYING LIABILITY ON THIS PROJECT IS HEREBY LIMITED TO THE SET OF PLANS AUTHENTICATED BY THE SEAL, SIGNATURE AND DATE HERE UNDER ATTACHED. RESPONSIBILITY IS DISCLAIMED FOR ALL OTHER ENGINEERING/SURVEYING PLANS INVOLVED IN THE PROJECT AND SPECIFICALLY EXCLUDES REVISIONS AFTER THIS DATE UNLESS RE-AUTHENTICATED.

ENGINEERING/SURVEYING RELEASE
THE ORIGINAL OF THIS DRAWING IS ON FILE AT THE OFFICE OF POEHLMAN & PROST, INC. ANY MODIFICATIONS TO THIS DRAWING SHALL RELEASE SAID POEHLMAN & PROST, INC., THE ENGINEER AND/OR SURVEYOR WHOSE SEAL APPEARS HEREON FROM ANY LIABILITY RESULTING FROM SAID UNAUTHORIZED MODIFICATIONS.

BEFORE YOU DIG - DRILL - BLAST
Call 1-800-344-7483 (TOLL FREE)
MISSOURI ONE CALL SYSTEM, INC.

PLANNING & ZONING FILE #0604

Poehlman & Prost, Inc.
Land Surveying and Civil Engineering
P.O. Box 8340
5200 Delman Industrial Drive
St. Louis, Missouri 63132
(314) 987-5777
FAX 987-0407
E-Mail: ppi@poehlman-prost.com

ISSUE DATE: 1-16-04
DRAWN BY: B. URBAN II
CHECKED BY: T. HAMILTON
PROOFED #: 2045MH

DATE: 1-16-04
DATE: 1-16-04
DATE: 1-16-04

Project: RELIANCE BANK (NORTHWEST CORNER OF MISSOURI STATE HIGHWAY K & HUTCHINGS FARM)

Prepared For: RELIANCE BANK
11781 MANCHESTER ROAD
DES PERES, MISSOURI
314-965-5300

Revised: 1-27-04 BID/90%
2-4-04
3-19-04
4-23-04
5-04-04
6-17-04

Project Number: 203-078
Sheet: C6 OF 8