




LEGEND

- ⊕ DOWELED EXPANSION JOINT (SEE SHEET C301 DETAIL C)
- ⊙ TIED CONTRACTION JOINT (SEE SHEET C301 DETAIL B)
- ⊖ THICKENED EDGE EXPANSION JOINT (SEE SHEET C301 DETAIL H)

NOTES

1. SEE SHEET C501 FOR COORDINATE LOCATIONS FOR RAILS, EDGES OF PAVEMENT, AND WALKS.
2. PLACE DOWELED THICKENED EDGE EXPANSION JOINTS AT ALL BUILDING DOORWAYS.

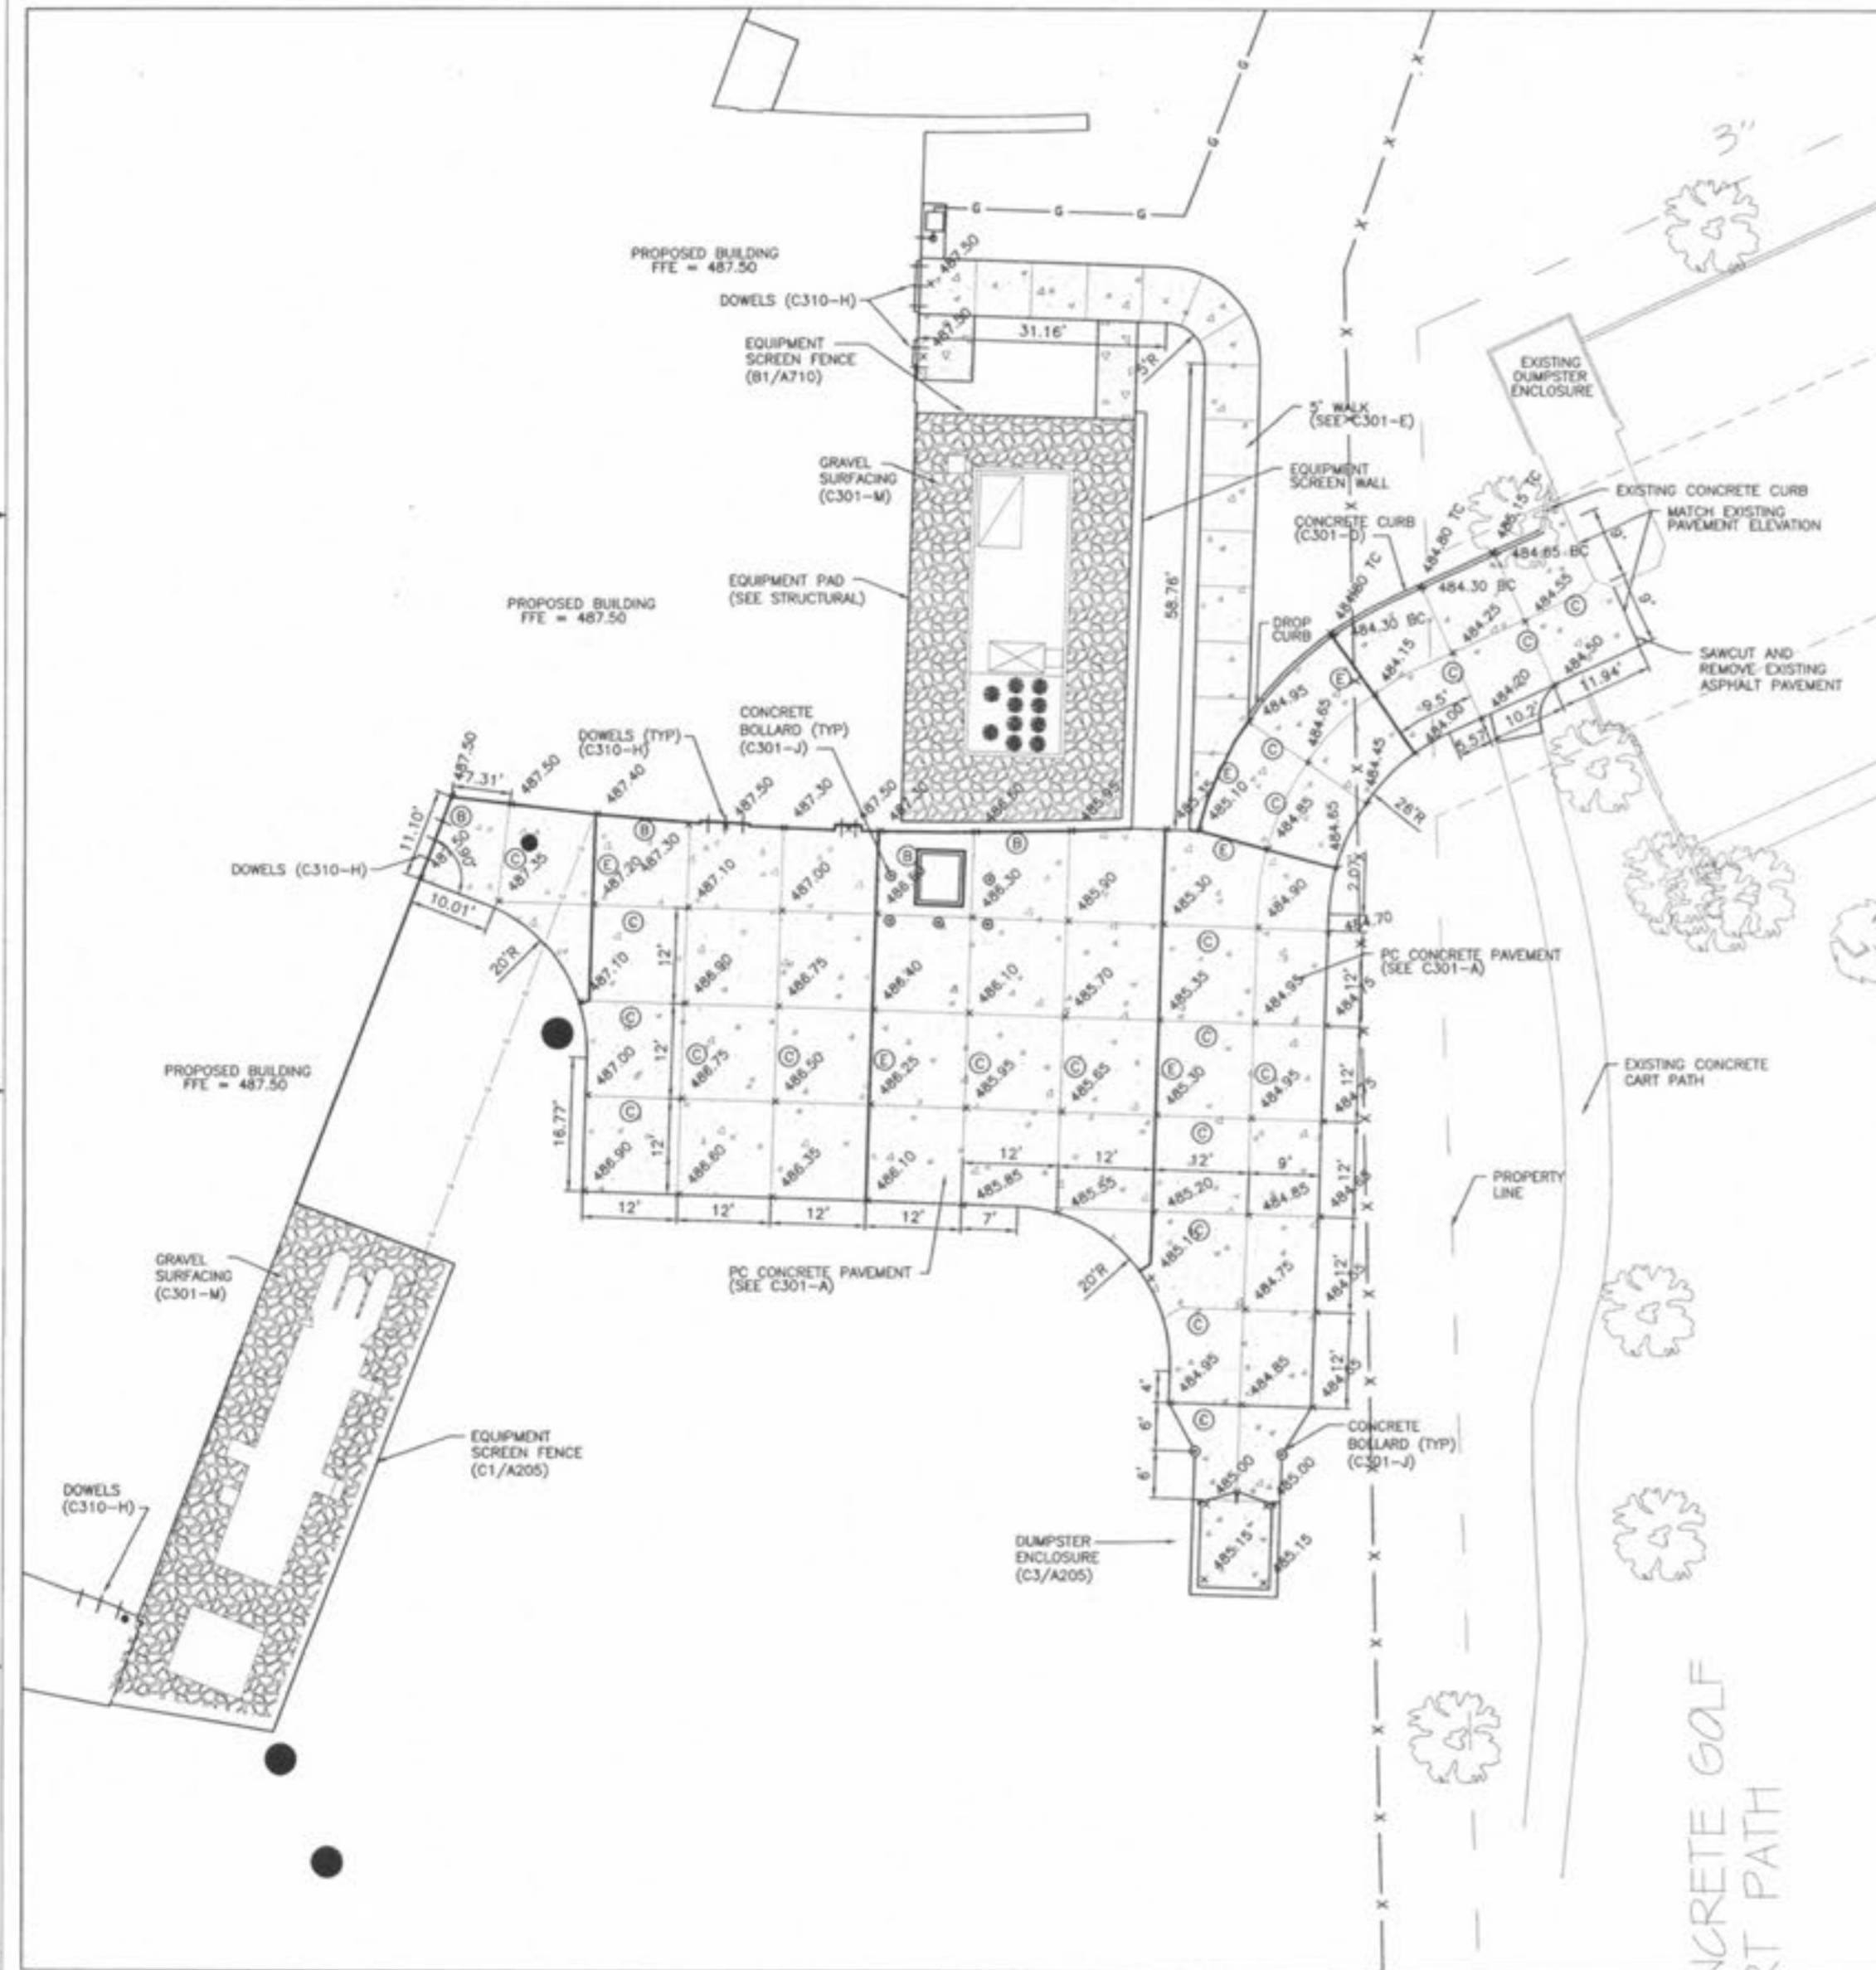

A SERVICE AREA PLAN  
 C201 SCALE: 1"=10'



Key Plan  
 Scale  
 Jacobs Project No: PWD000  
 Drawing Title  
 ENLARGED PLAN  
 Date: DECEMBER 9, 2002  
 Designed By: JAW  
 Drawn By: JAW  
 Checked By: C210

RENAUD SPIRIT CENTER  
 For the City of O'Fallon - Missouri

