


Revision:
Date: 12/9/02
By: TBS
Description: ISSUED FOR BID




RENAUD SPIRIT CENTER
For the City of O'Fallon - Missouri




Key Plan

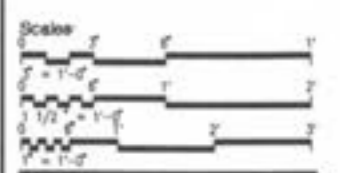


Jacobs Project No: PSH0000
Drawing Title:
**ARCHITECTURAL
INTERIOR ELEVATIONS
AND SECTIONS**
Date: DECEMBER 9, 2002
Designed By: T. SHAWING
Drawn By: K. HONACK
Checked By: H. WESSLI
Drawing No: **A708**

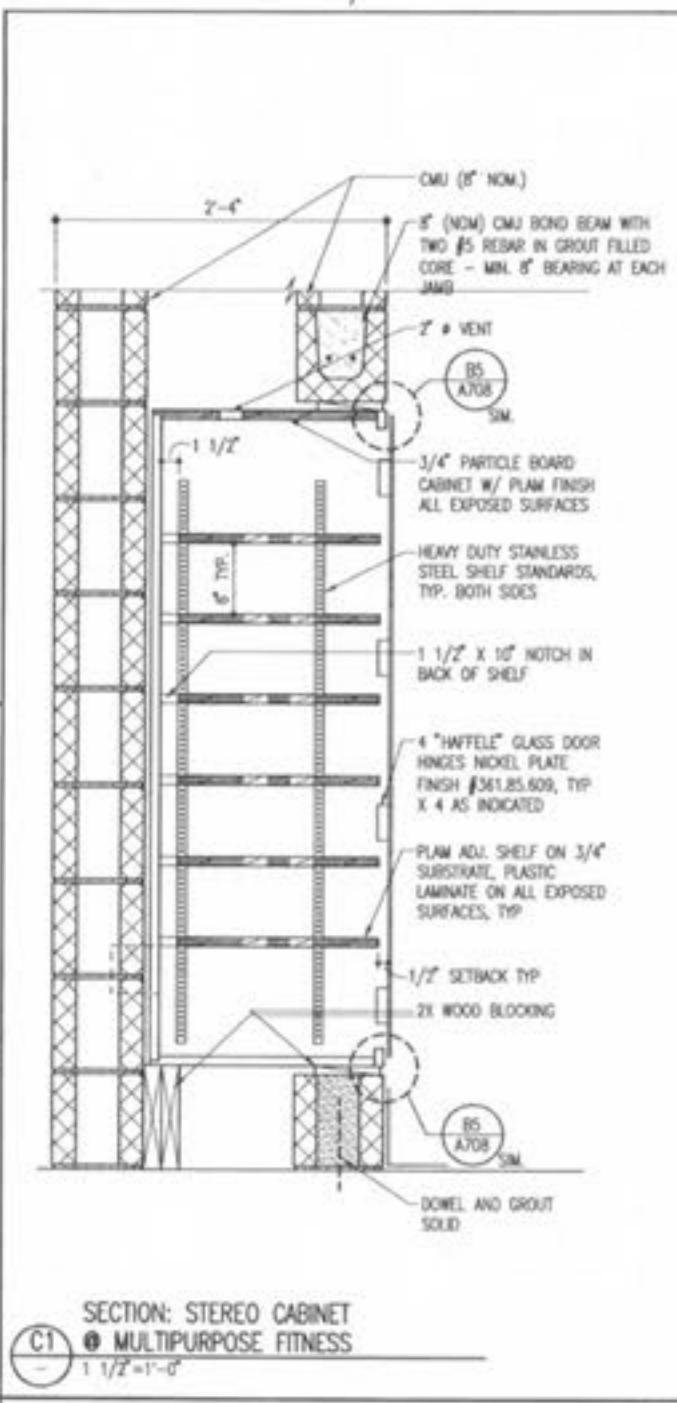


C1
SECTION: STEREO CABINET
MULTIPURPOSE FITNESS
1 1/2'-0"

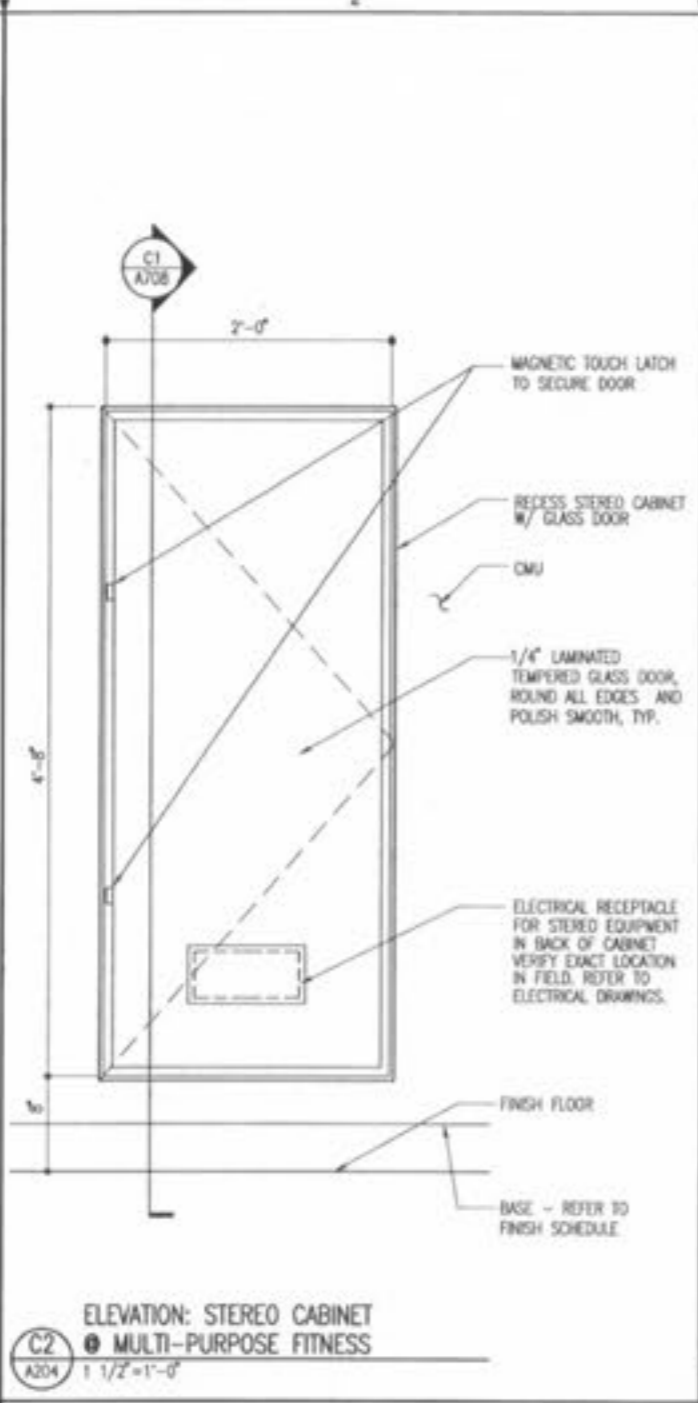


C2
ELEVATION: STEREO CABINET
MULTIPURPOSE FITNESS
1 1/2'-0"

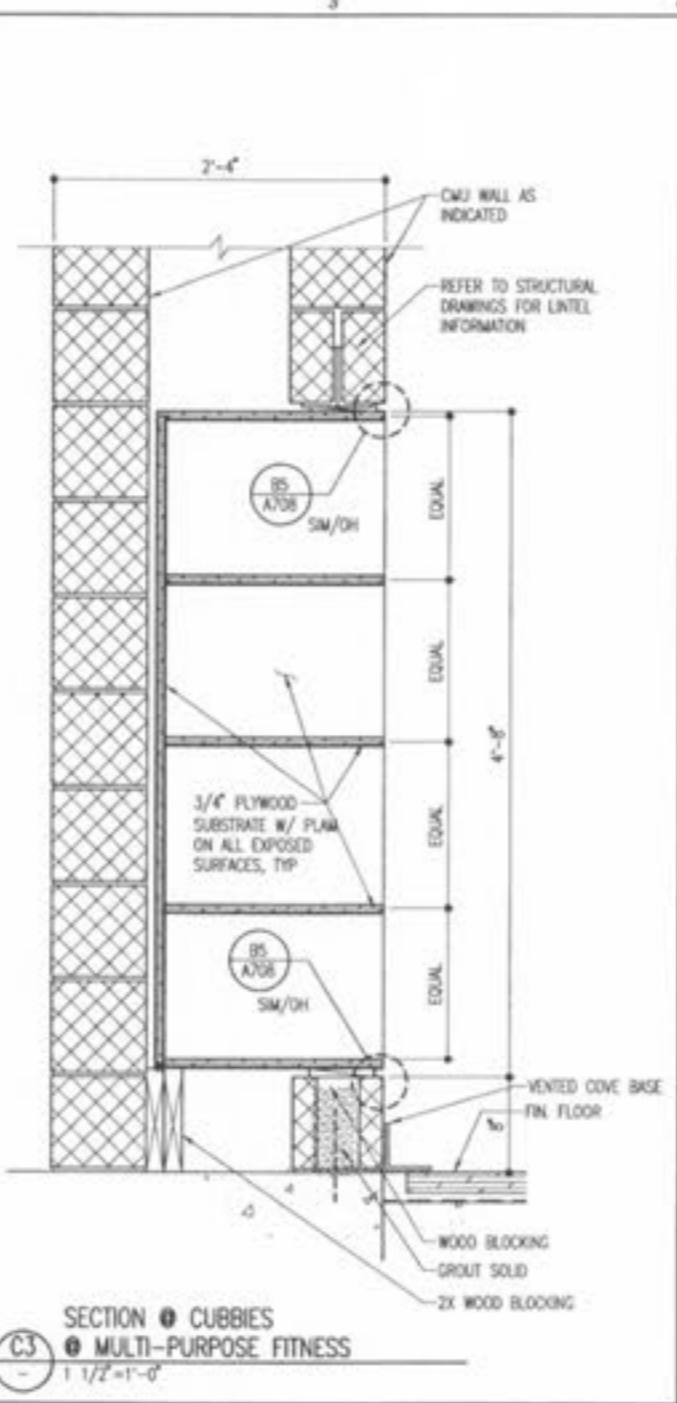


C3
SECTION: CUBBIES
MULTIPURPOSE FITNESS
1 1/2'-0"

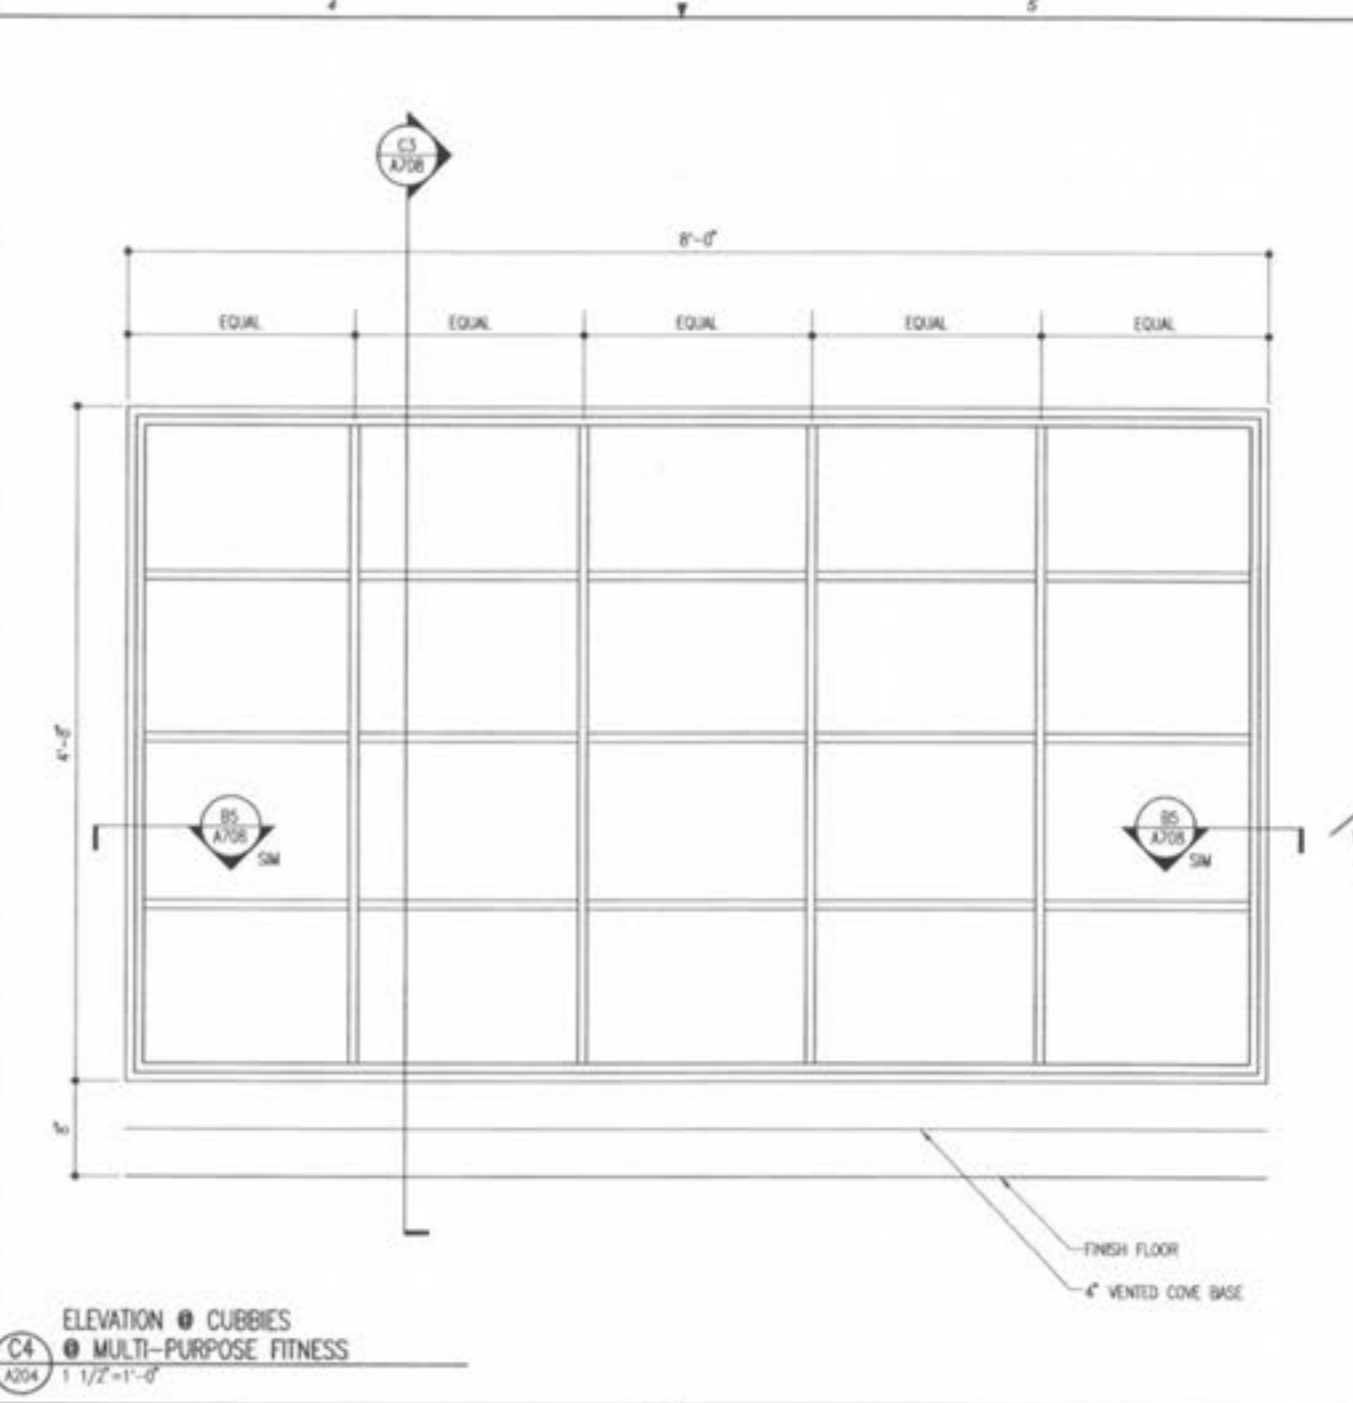


C4
ELEVATION: CUBBIES
MULTIPURPOSE FITNESS
1 1/2'-0"

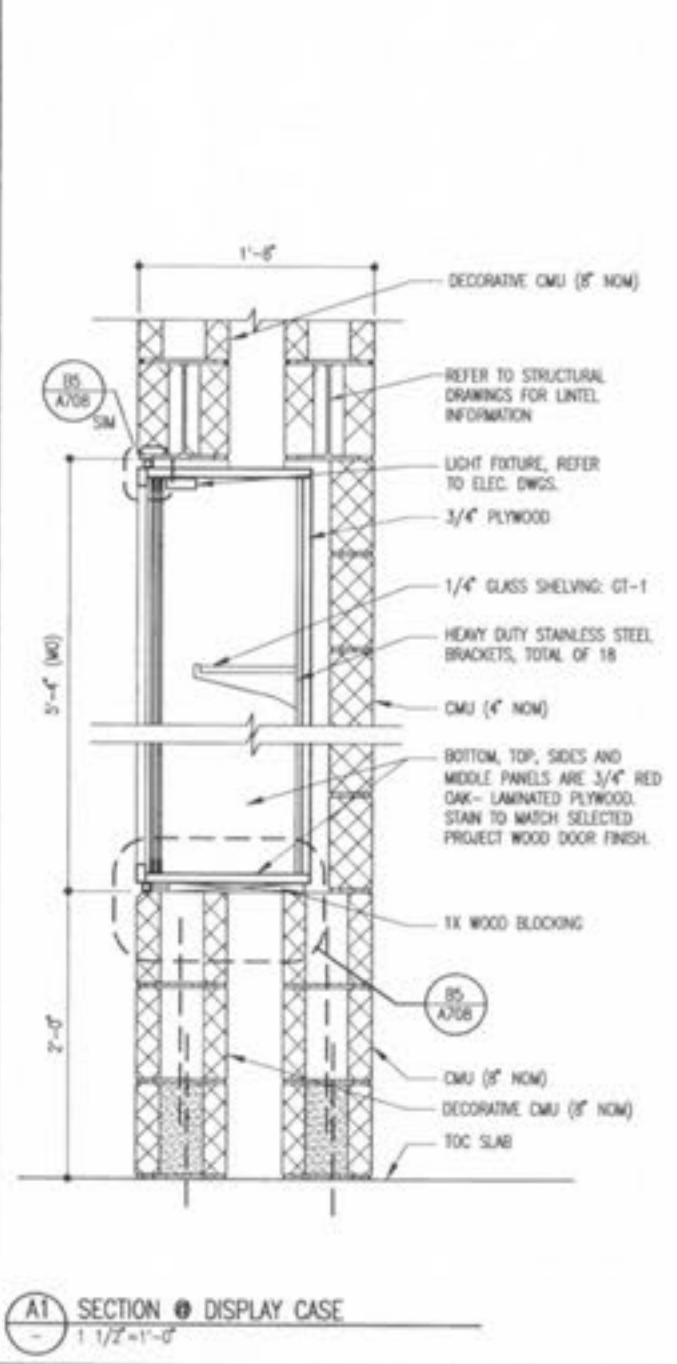


A1
SECTION: DISPLAY CASE
1 1/2'-0"

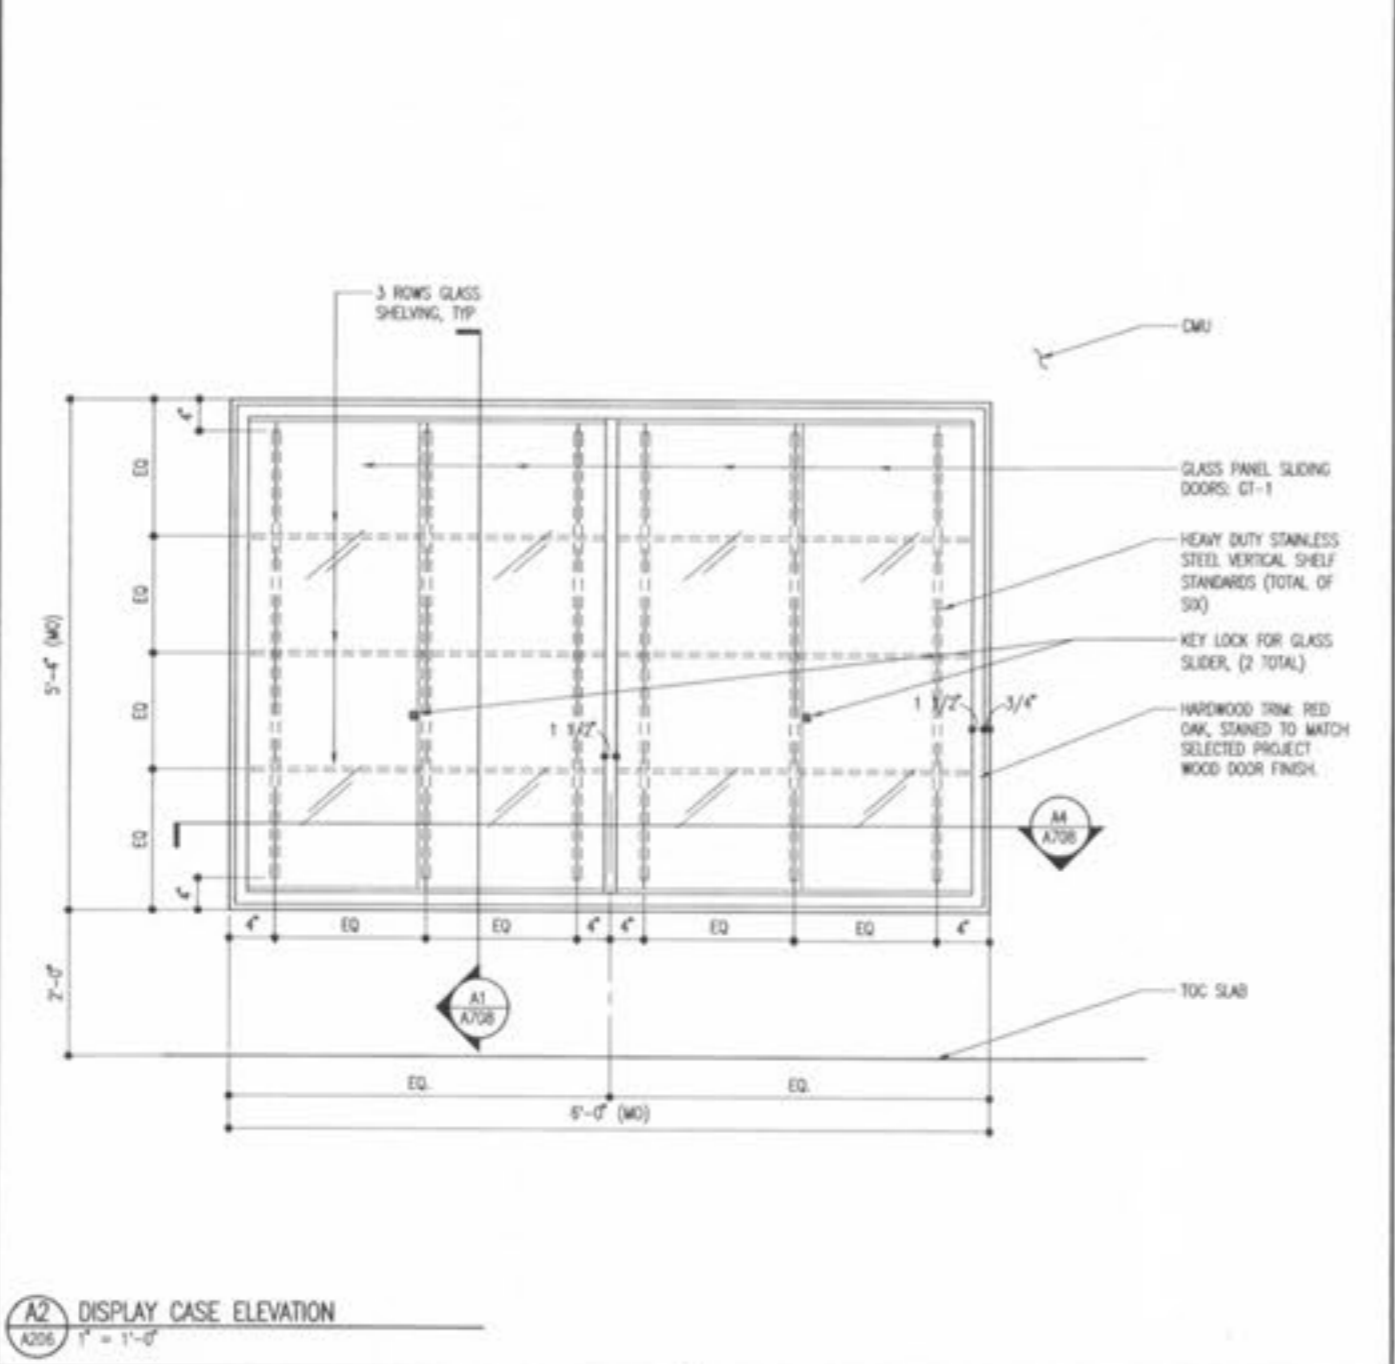

A2
DISPLAY CASE ELEVATION
1'-0"

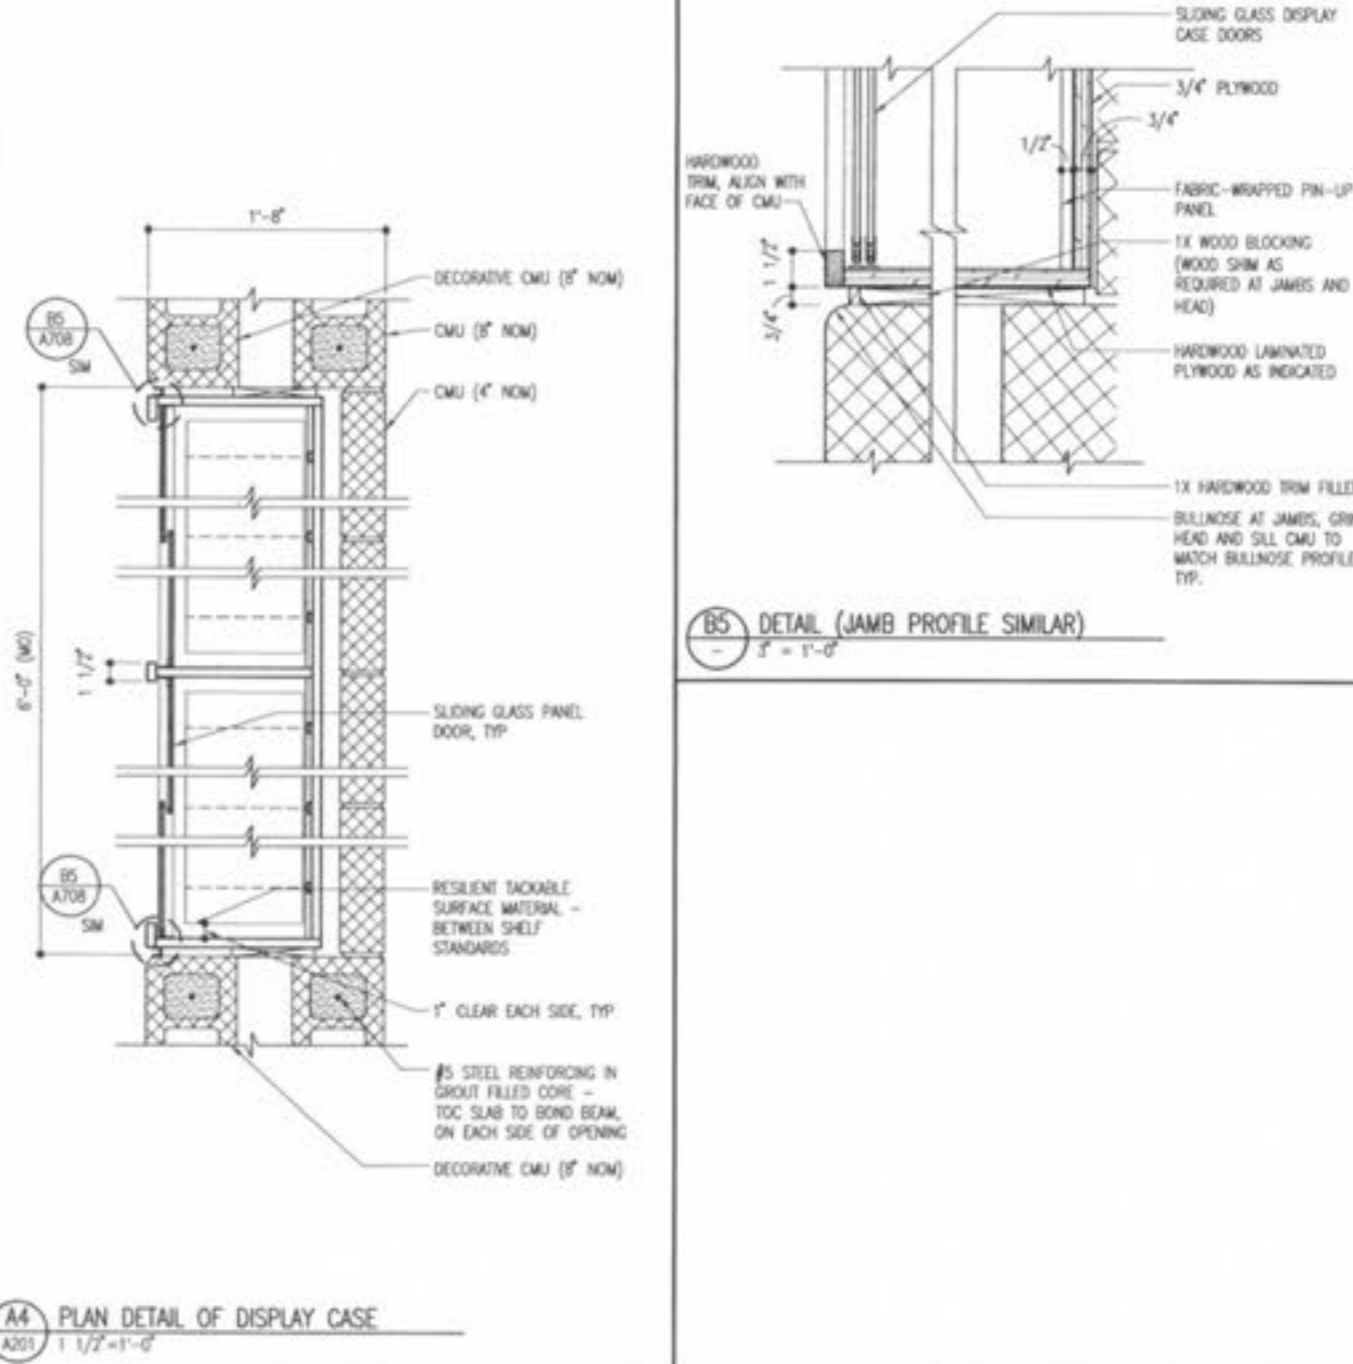

A4
PLAN DETAIL OF DISPLAY CASE
1 1/2'-0"

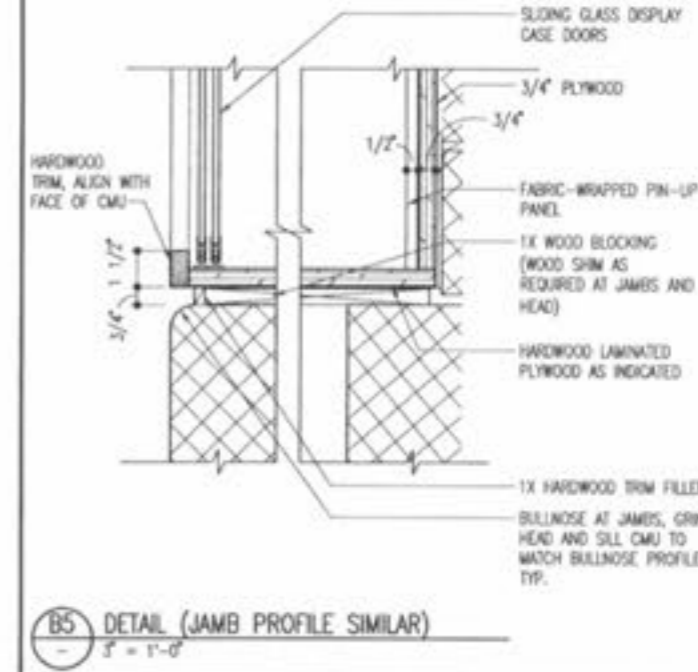

B5
DETAIL (JAMB PROFILE SIMILAR)
1'-0"