



Revision
 Date: 12/9/02 By: JMW Description: ISSUED FOR BID

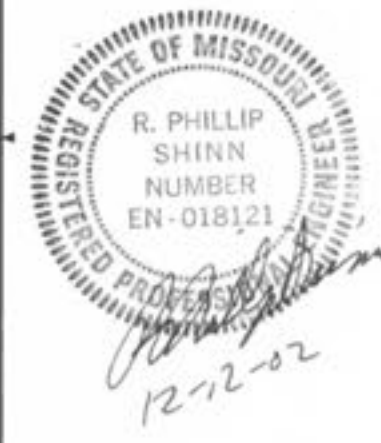


RENAUD SPIRIT CENTER
 For the City of O'Fallon - Missouri




Key Plan
 Scale
 Jacobs Project No: FWH0000
 Drawing Title: STRUCTURAL FRAMING ELEVATIONS
 Date: DECEMBER 9, 2002
 Drawn By: J. Wilson Drawing No:
 Checked By: S301

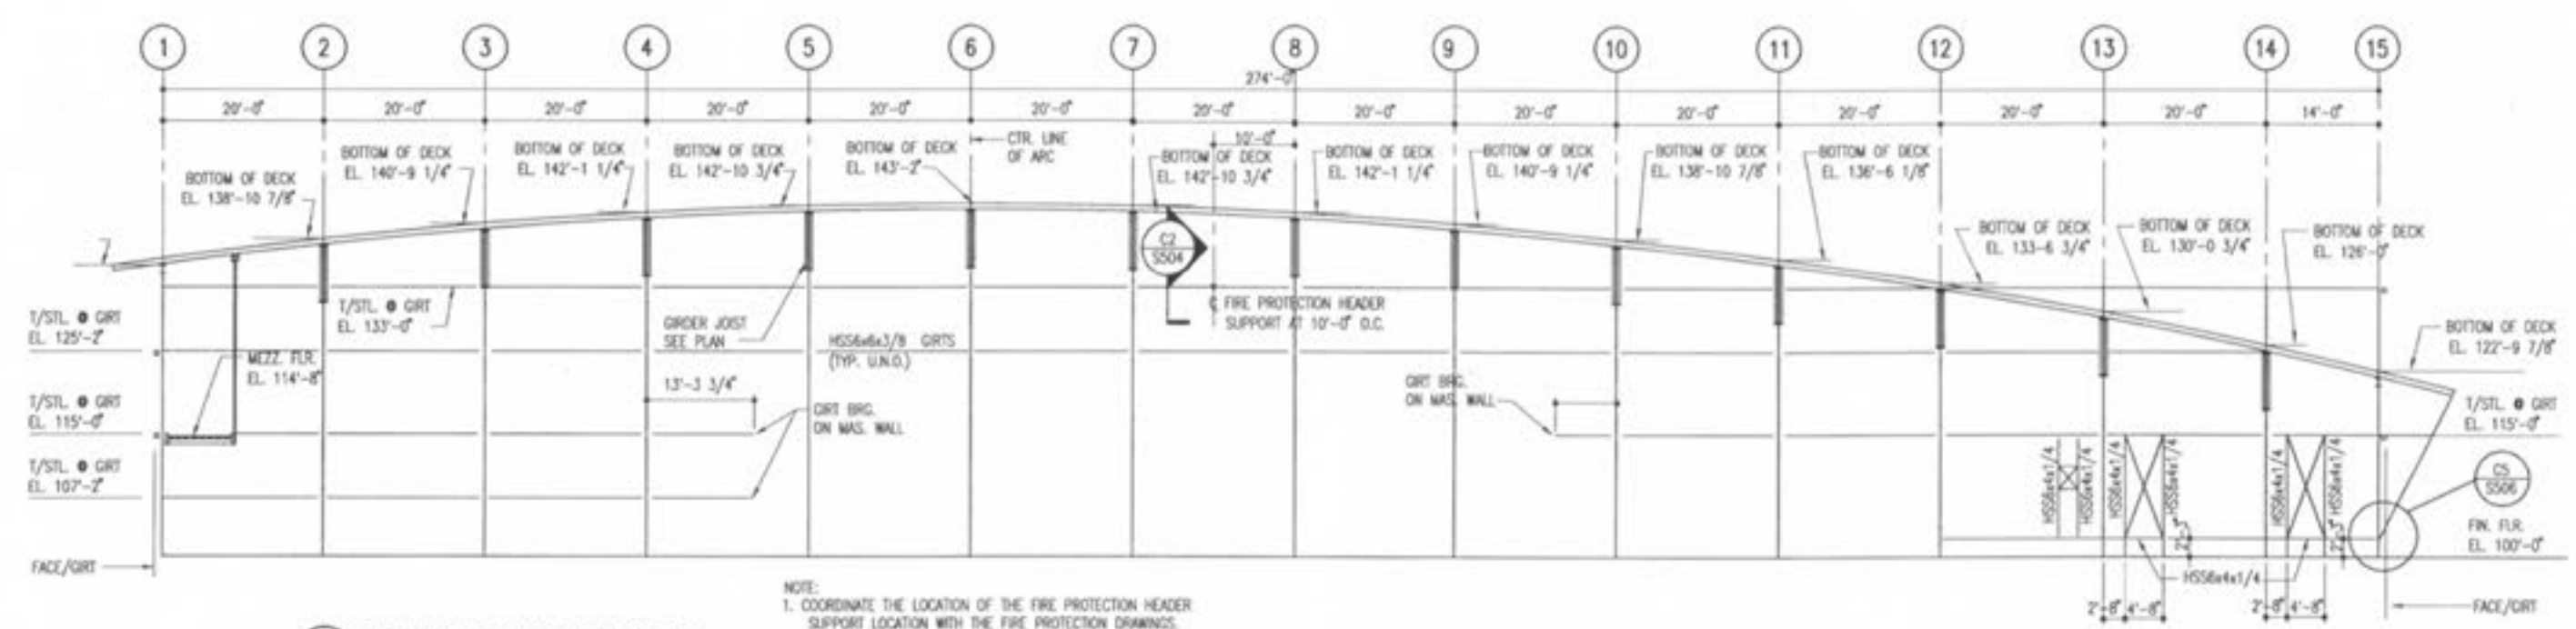


D2 ELEVATION ● LINE F LOOKING EAST
 3/32"=1'-0"

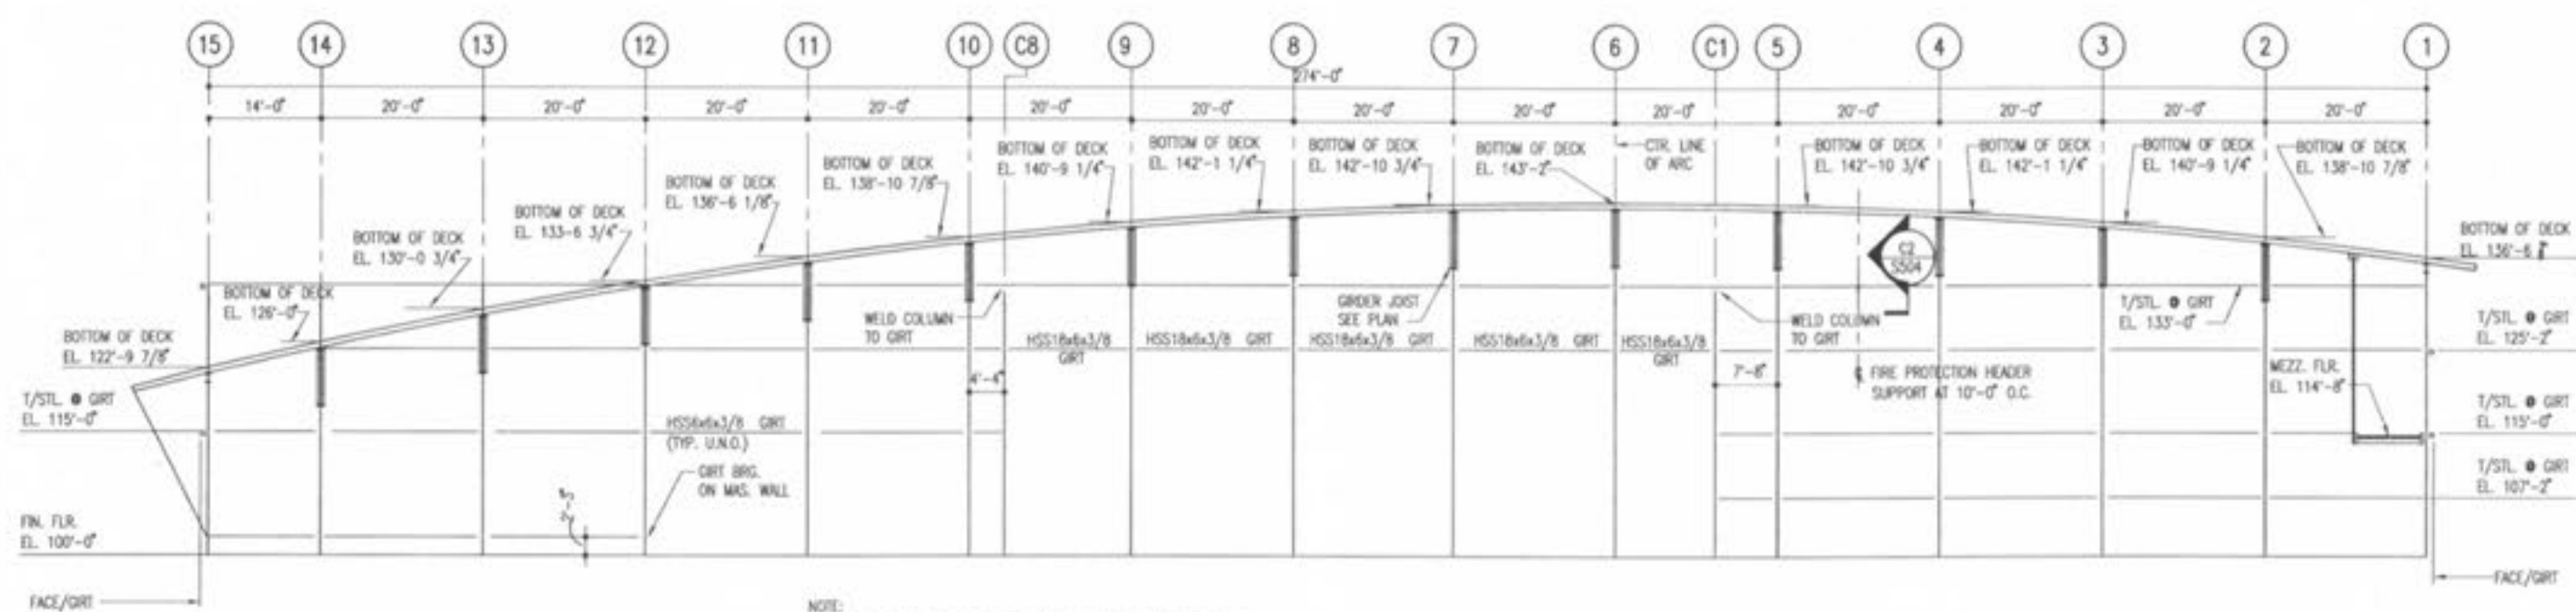

B2 ELEVATION ● LINE A LOOKING WEST
 3/32"=1'-0"

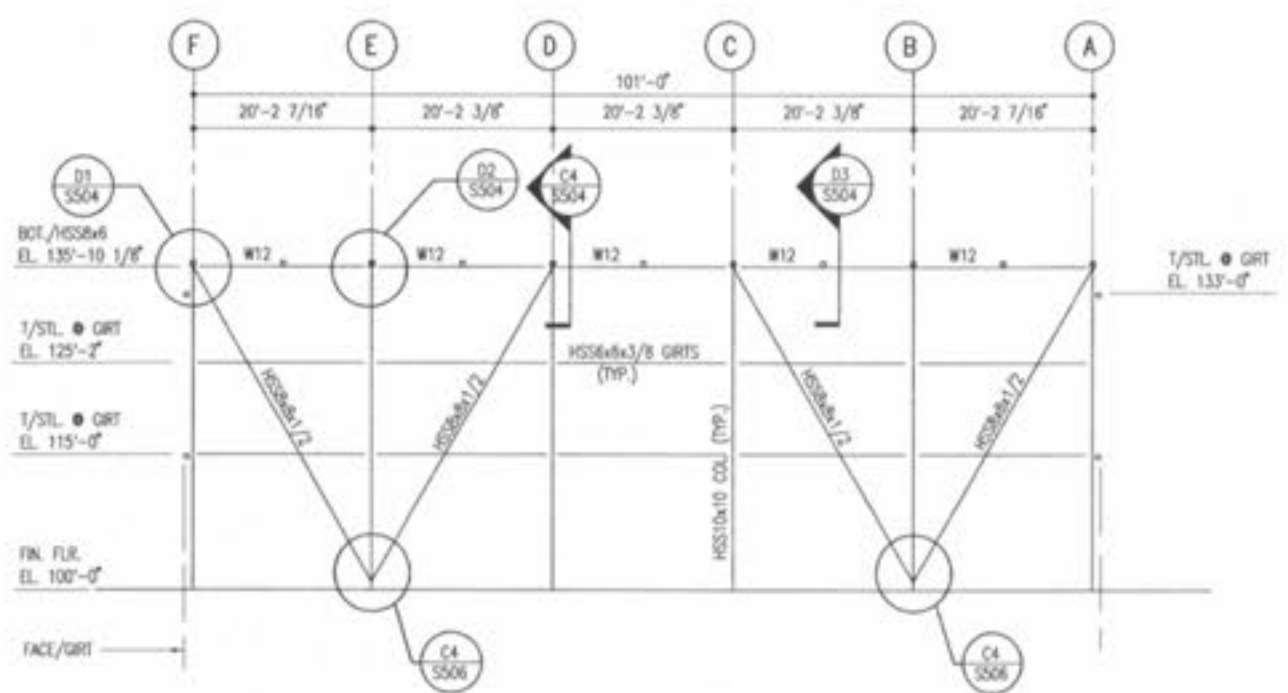

A2 ELEVATION ● LINE 1 LOOKING SOUTH
 3/32"=1'-0"

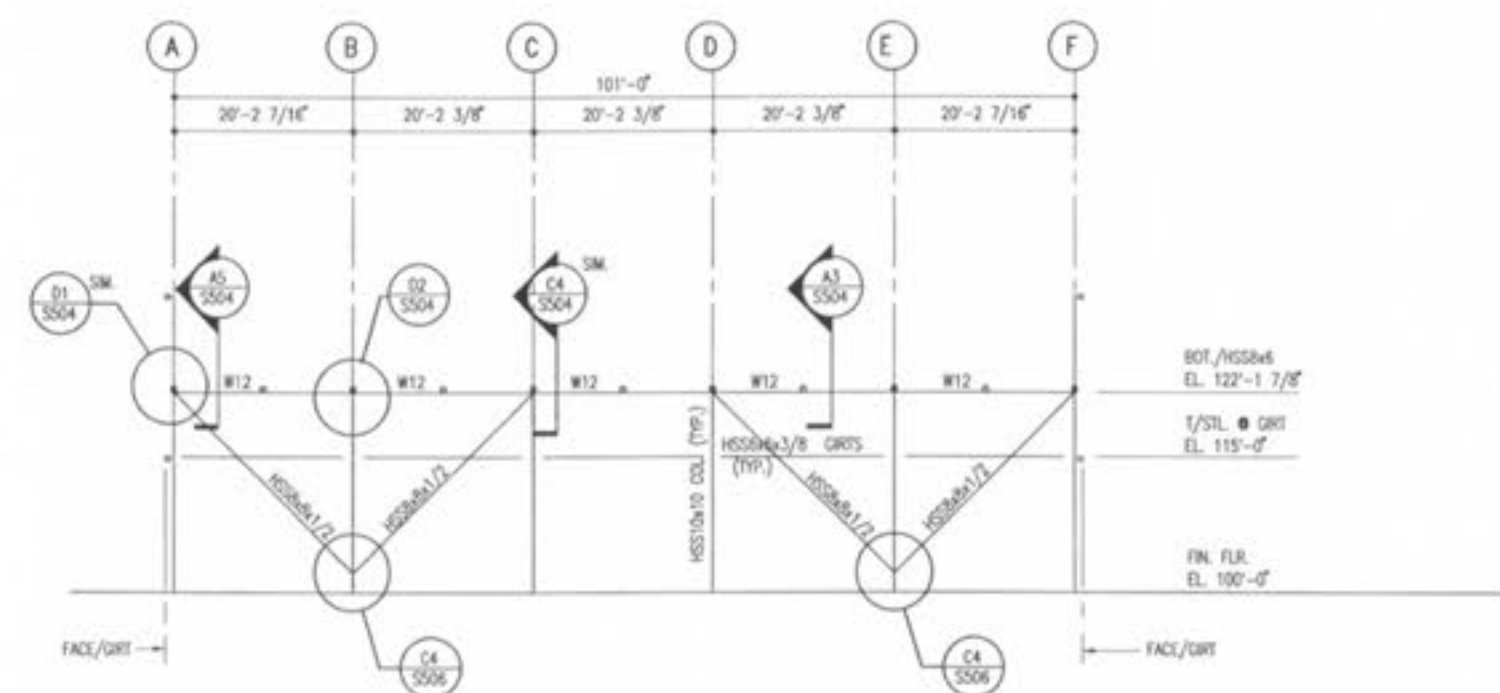

AA ELEVATION ● LINE 15 LOOKING NORTH
 3/32"=1'-0"