


A2 POOL HEATING WATER FLOW DIAGRAM NOT TO SCALE

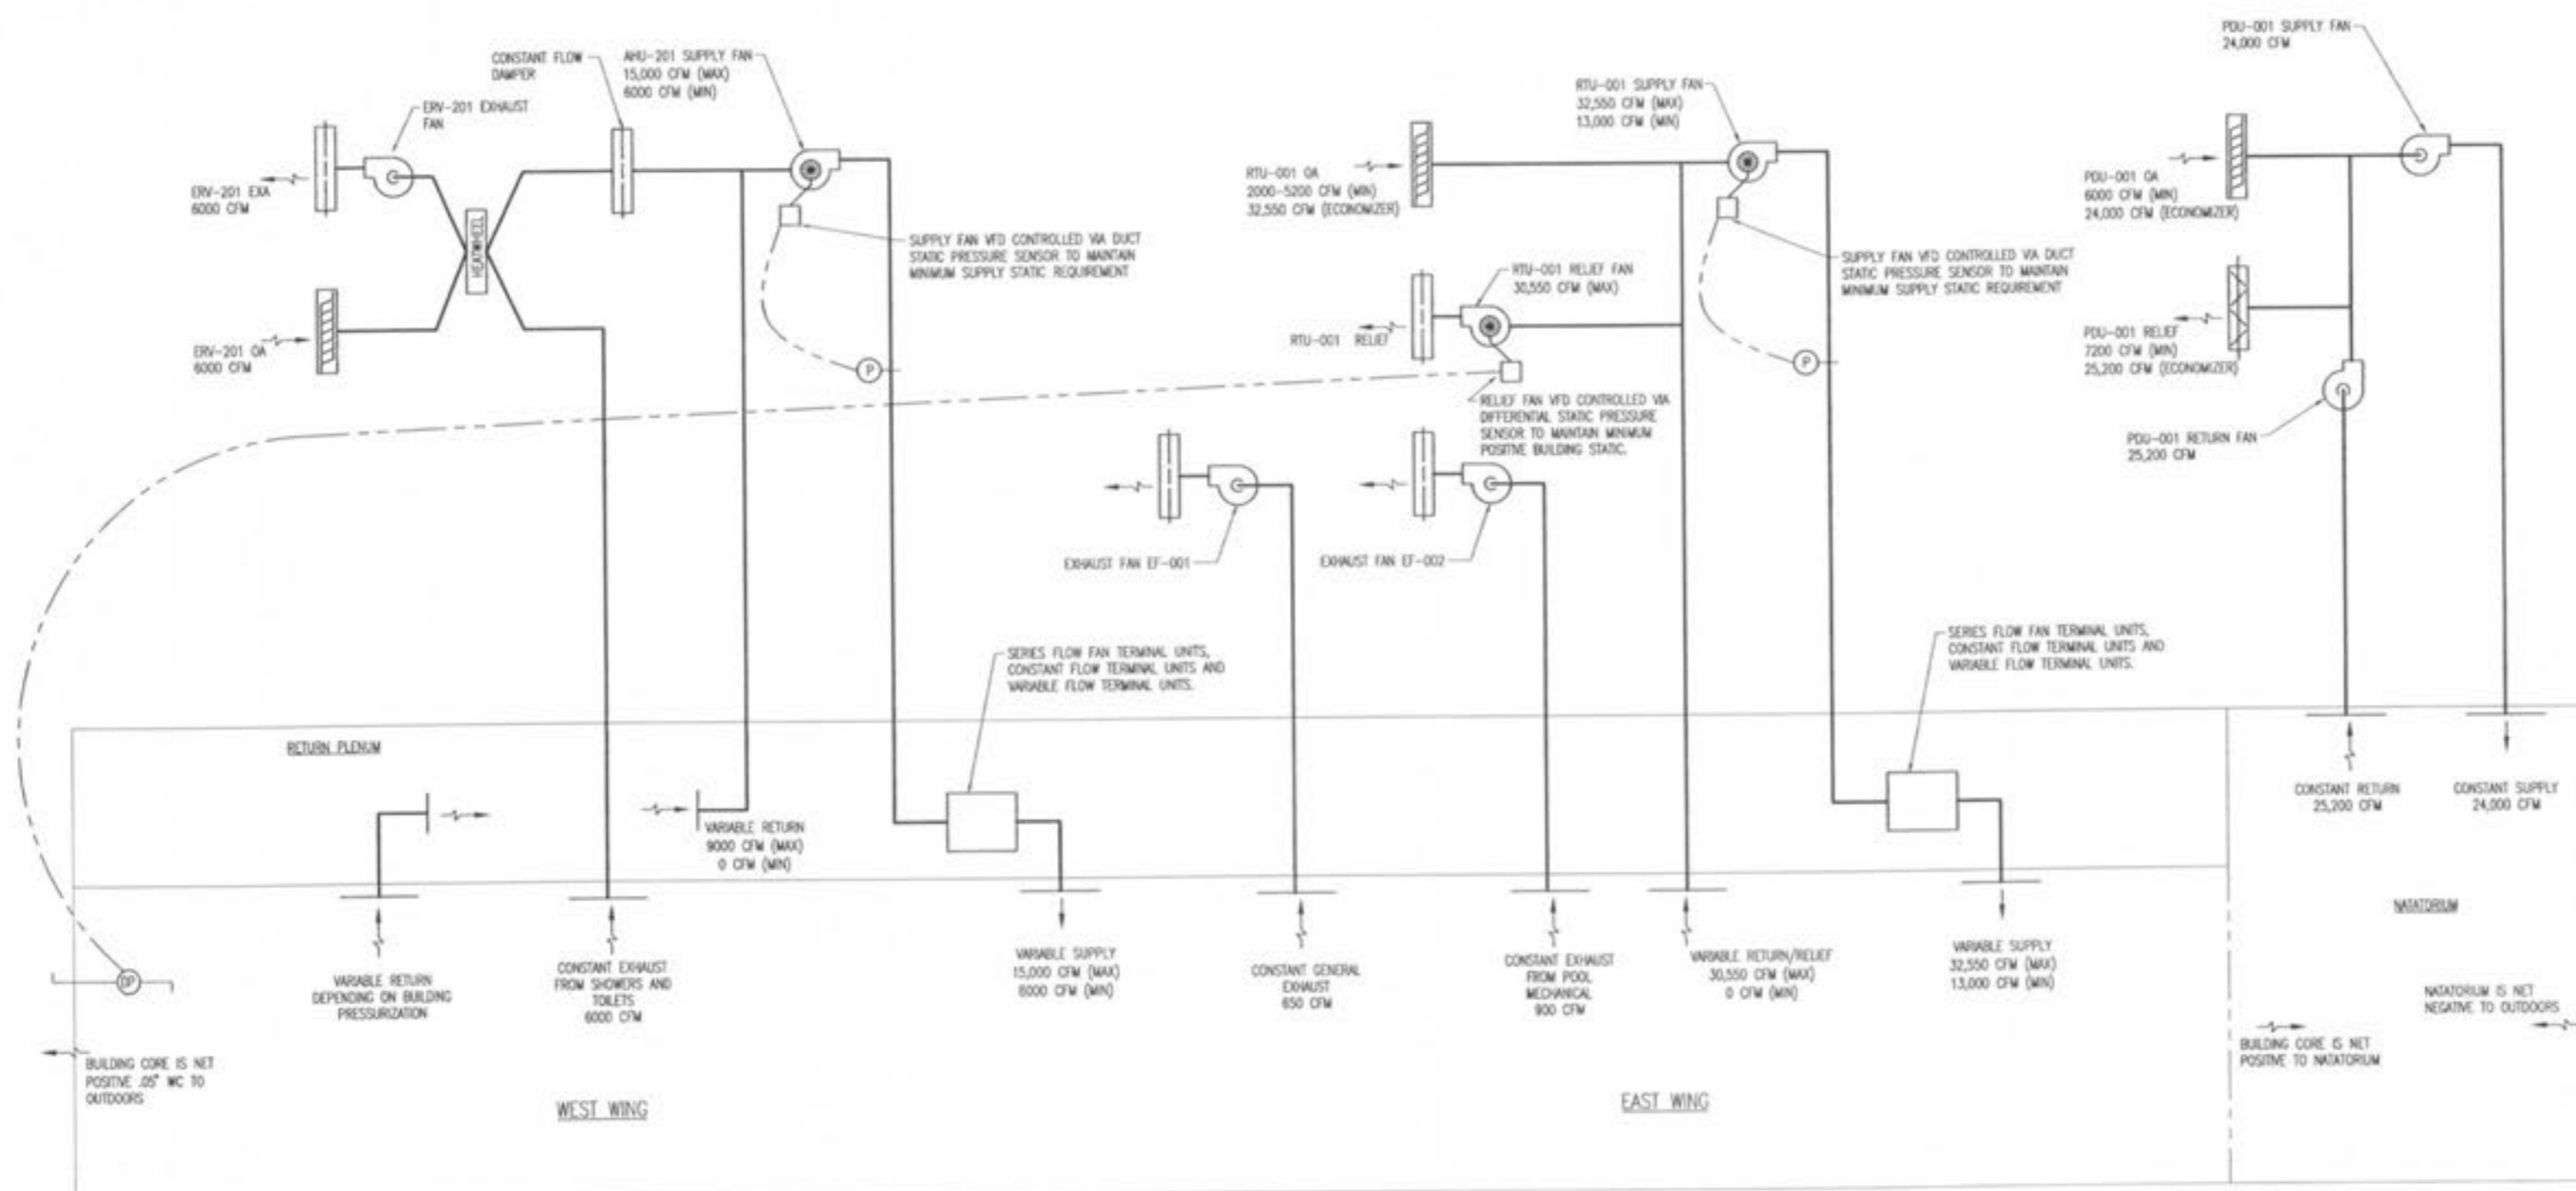

A1 BUILDING PRESSURIZATION DIAGRAM NOT TO SCALE

RENAUD SPIRIT CENTER
For the City of O'Fallon - Missouri



Key Plan

Scale

Jacobs Project No. F040600

Drawing Title
HVAC DIAGRAMS

Date: DECEMBER 9, 2002

Designed By: K. DICKENS
Drawn By: J. STEWELL
Checked By: K. DICKENS

H201