



NOTES:
 1. FOR SYMBOLS, ABBREVIATIONS AND GENERAL NOTES, SEE DRAWING P001.
 2. REFER TO ARCHITECTURAL DRAWINGS FOR LOCATIONS OF TRENCH DRAINS AND FLOOR DRAINS (TYPICAL).

Revision	Date	By	Description
1	12/9/02	FJP	ISSUED FOR BID

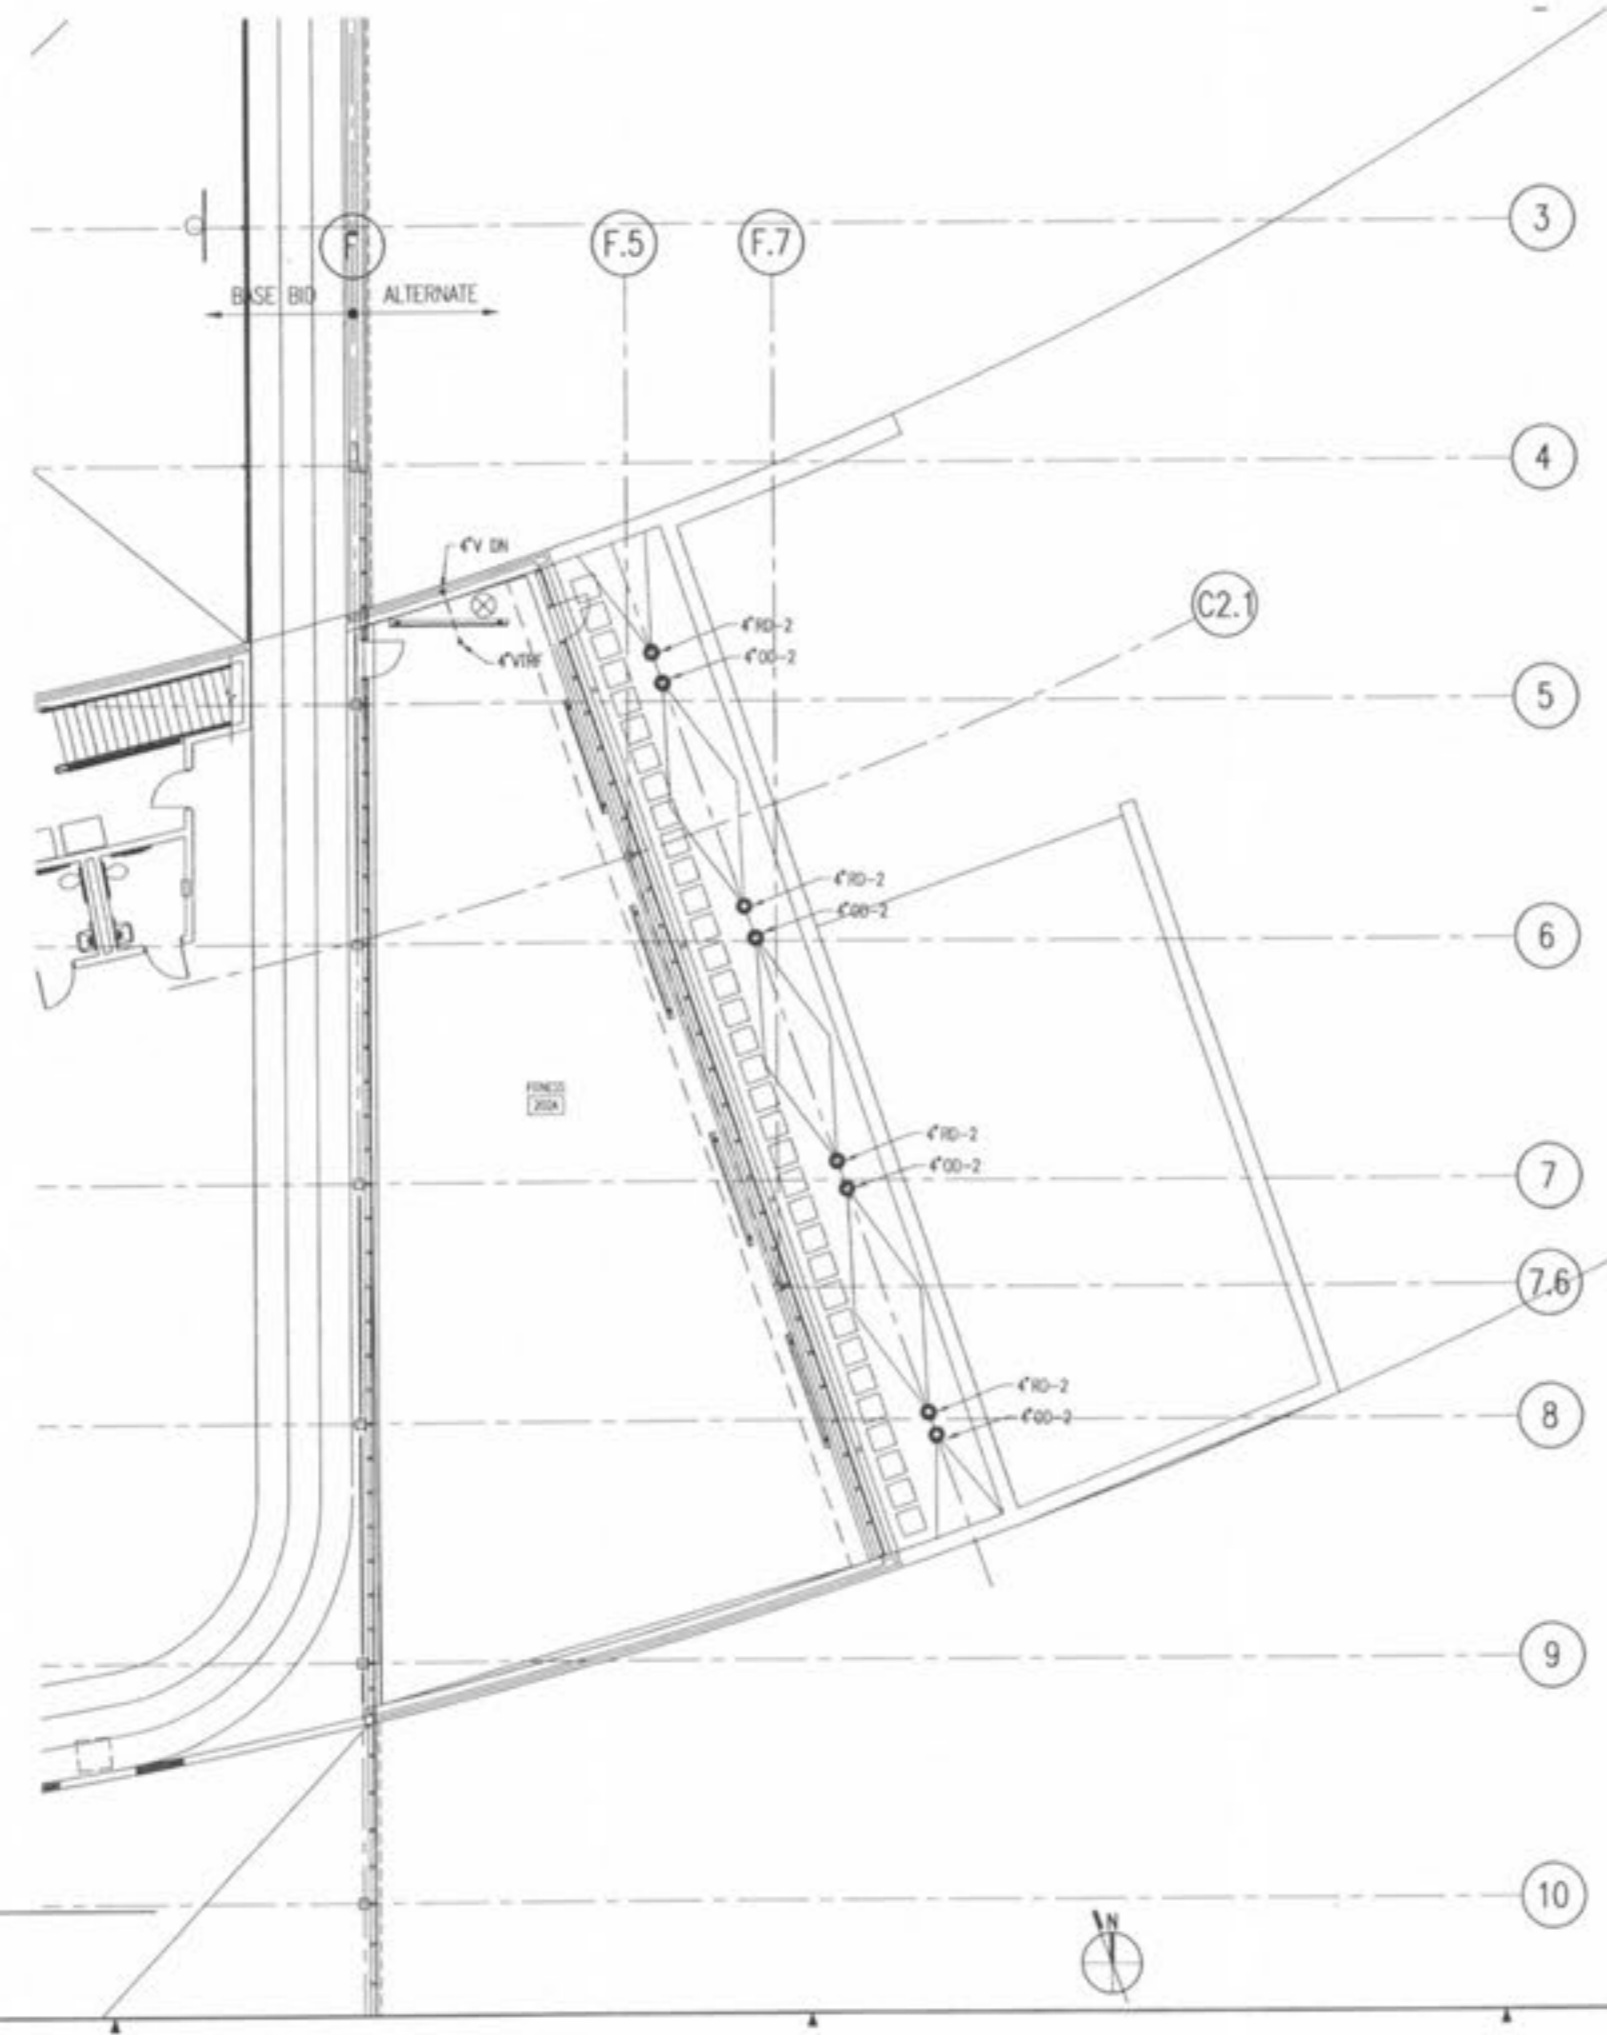

A1
ALTERNATE MEZZANINE PLAN
 P306A 1/8" = 1'-0"

RENAUD SPIRIT CENTER
 For the City of O'Fallon - Missouri

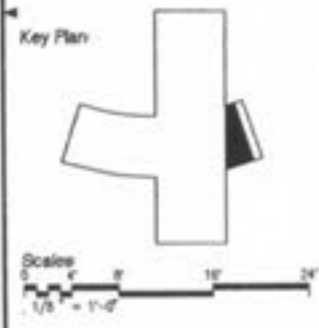

Jacobs Project No: F044000
 Drawing Title: ALTERNATE PLUMBING MEZZANINE PLAN
 Date: DECEMBER 9, 2002
 Designed By: F. JACOBS
 Drawn By: F. JACOBS
 Checked By: P. LANGENFELD
P306.A