





Scale: AS NOTED

Jacobs Project No: F040800
 Drawing Title: LEISURE POOL SECTIONS


Date: DECEMBER 9, 2002
 Designed By: MS
 Drawn By: MCH/ML
 Checked By: DM
 Drawing No: SP1.1

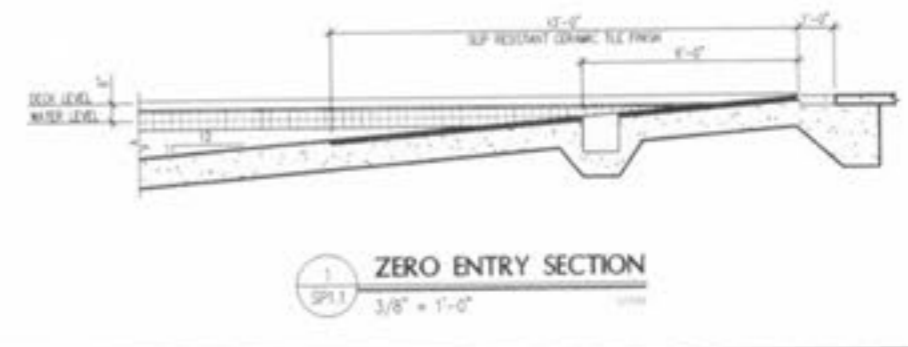


1 ZERO ENTRY SECTION
 SP1.1 1/2" = 1'-0"

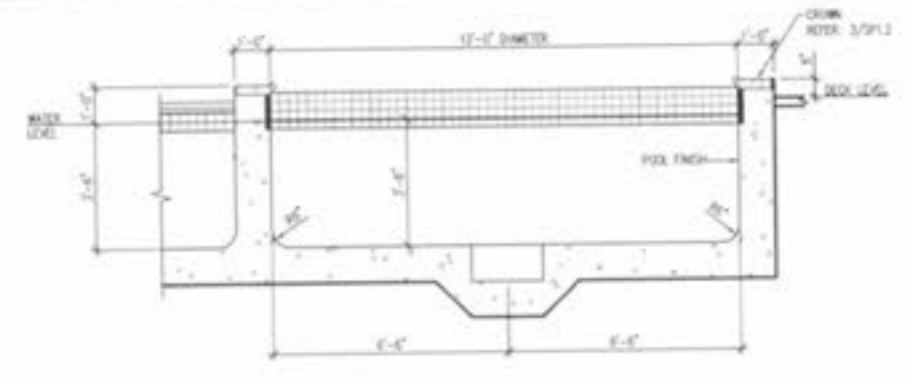


2 VORTEX SECTION
 SP1.1 1/2" = 1'-0"

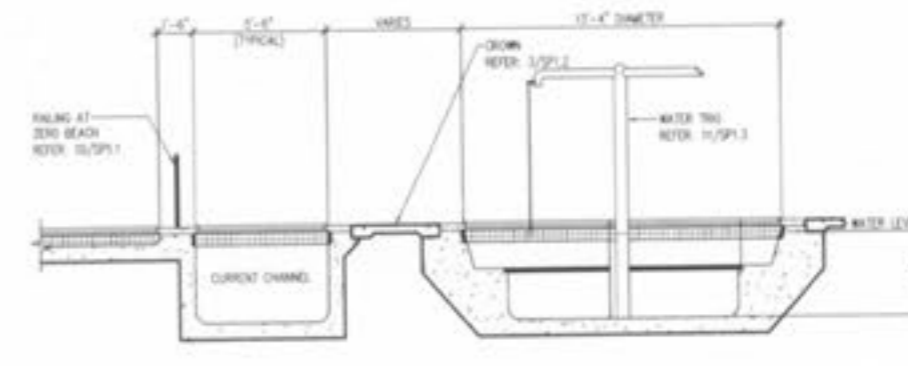


3 LEISURE POOL SECTION
 SP1.1 1/2" = 1'-0"

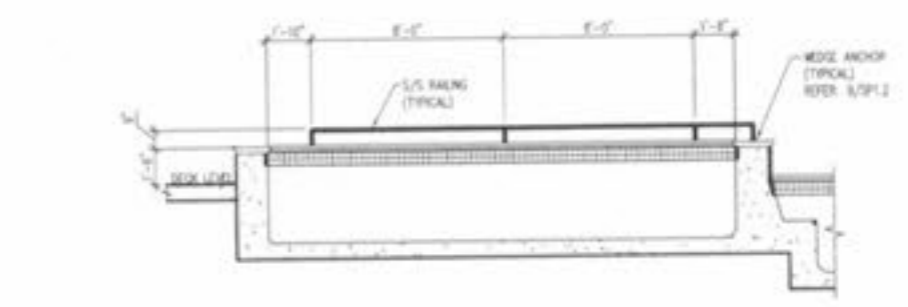


4 LEISURE POOL SECTION
 SP1.1 1/2" = 1'-0"

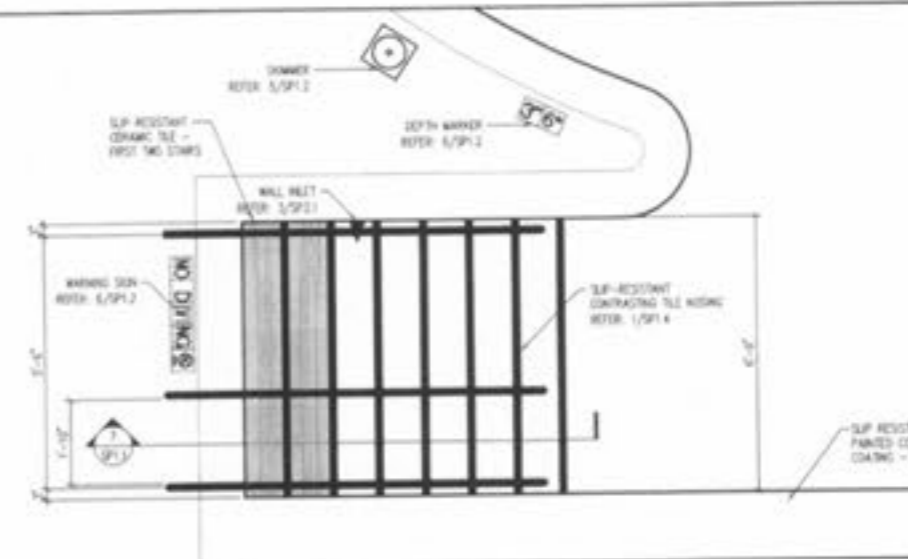


5 ENLARGED STAIR PLAN
 SP1.1 1/2" = 1'-0"

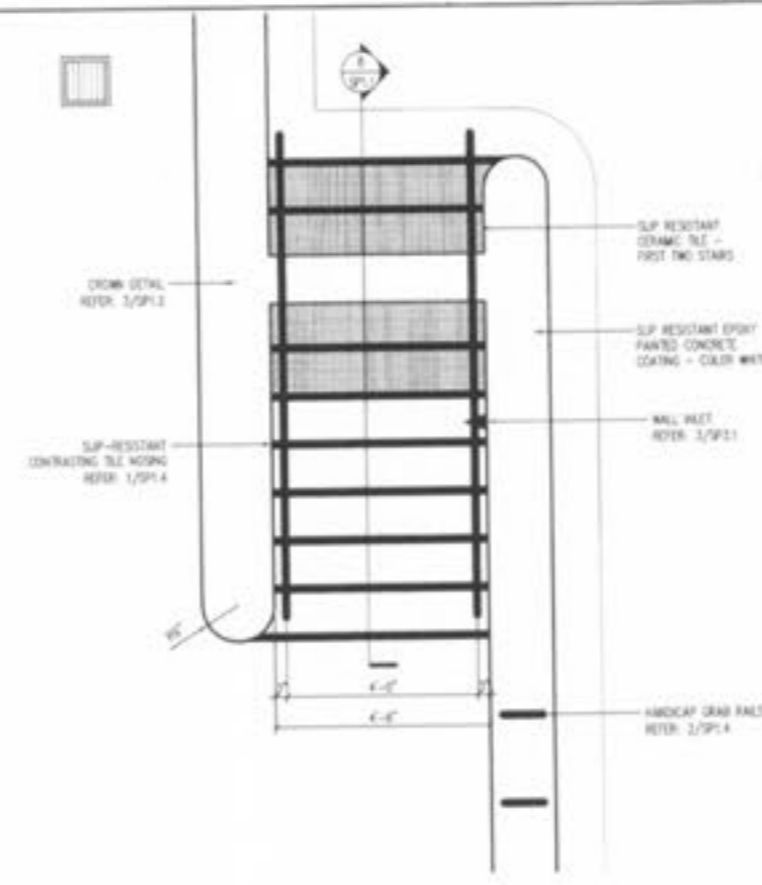


6 ENLARGED STAIR PLAN
 SP1.1 1/2" = 1'-0"

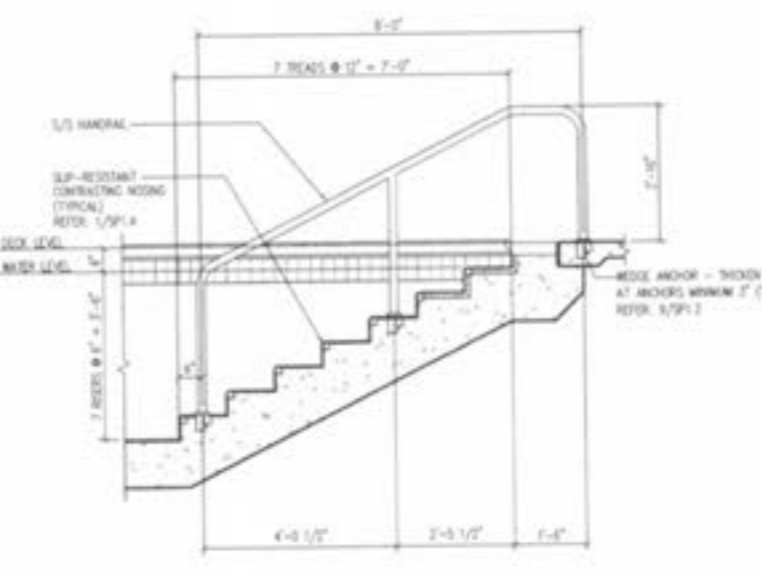


7 STAR SECTION
 SP1.1 1/2" = 1'-0"

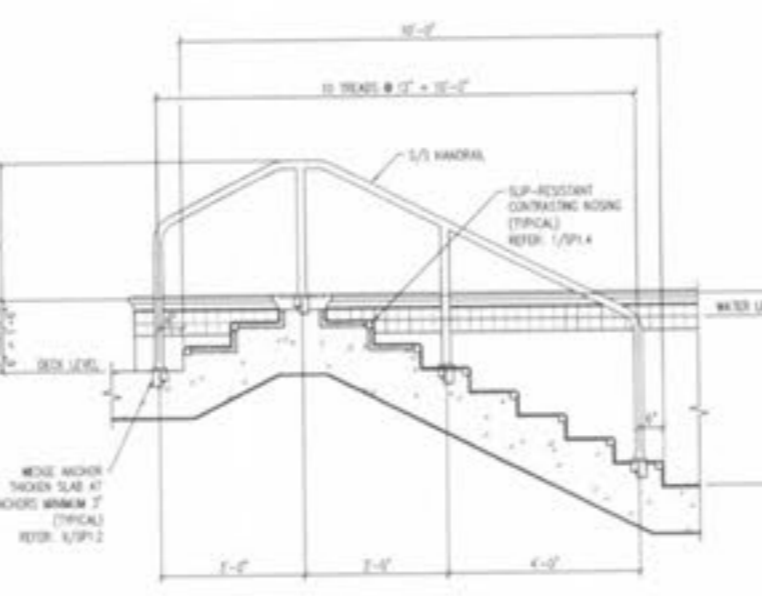

8 STAR SECTION
 SP1.1 1/2" = 1'-0"

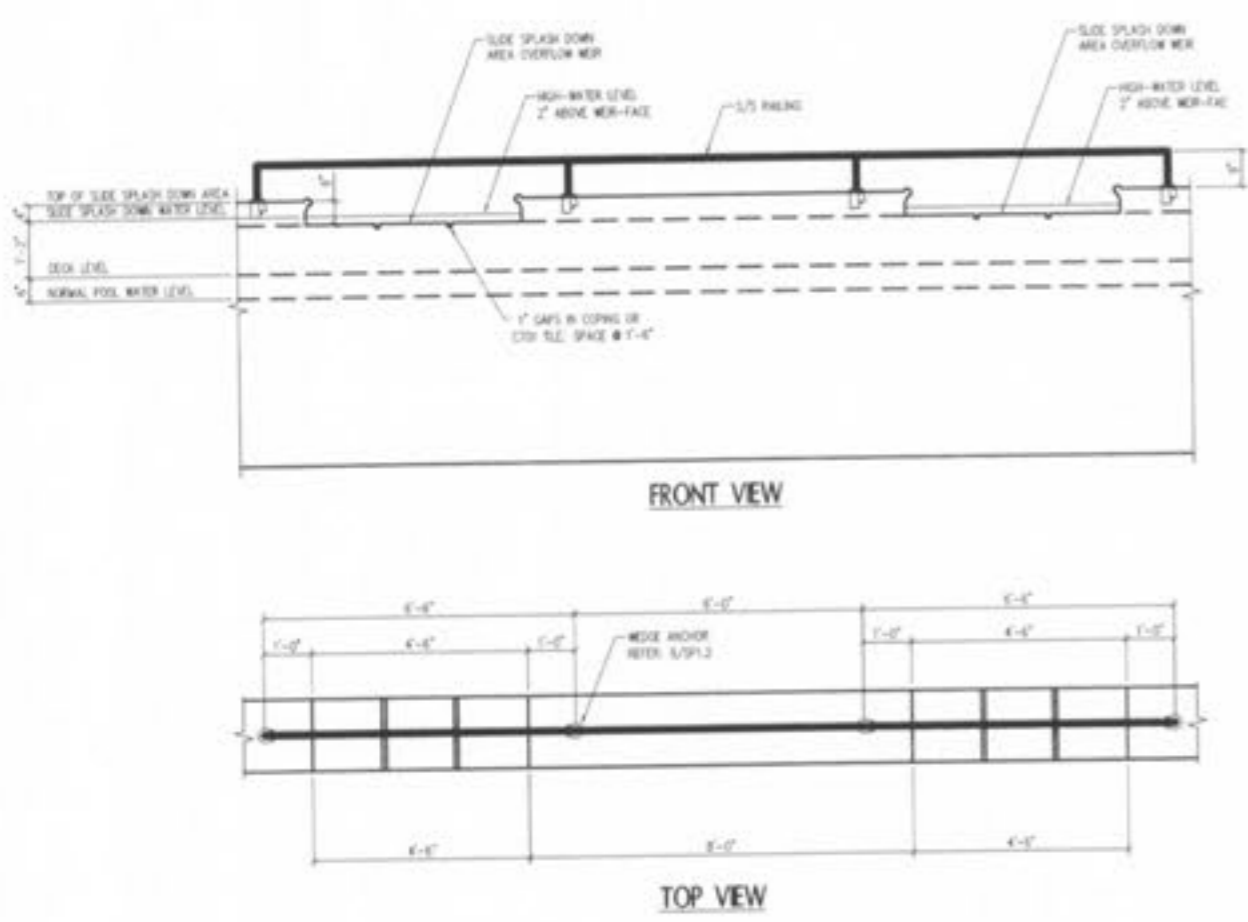

9 SLIDE AREA W/WR AND RAILING
 SP1.1 1/2" = 1'-0"

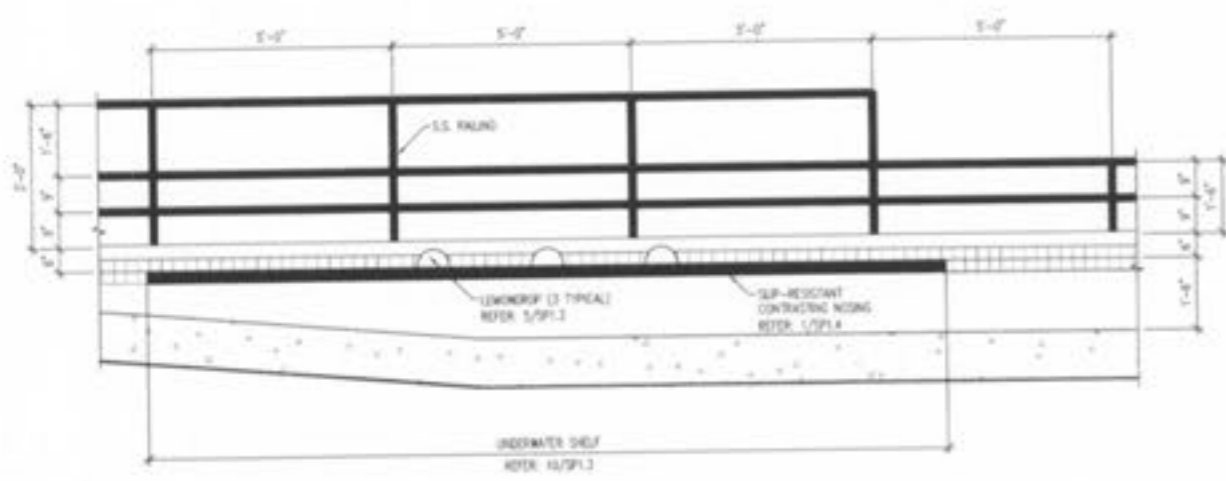

10 RAILING AT ZERO BEACH
 SP1.1 1/2" = 1'-0"