SHEET NUMBER:




C9.

DRAWN BY: BDV CHECKED BY: LEF



EXISTING UNDERGROUND AND ABOVE-GRADE FACILITIES, STRUCTURES, AND UTILITIES HAVE BEEN PLOTTED ON THESE CONTRACT DOCUMENTS BASED ON THE INFORMATION AND SURVEYS AVAILABLE AT THE TIME OF DRAWING PREPARATION. THE LOCATIONS OF THESE FEATURES MUST, THEREFORE, BE CONSIDERED APPROXIMATE, ONLY. IN ADDITION, THERE MAY BE OTHER FACILITIES, STRUCTURES, AND UTILITIES WHICH DID NOT EXIST (OR THE EXISTENCE OF WHICH WAS NOT KNOWN) AT THE TIME OF DRAWING PREPARATION. IT IS THE SOLE RESPONSIBILITY OF THE CONTRACTOR(S) TO HAVE ALL EXISTING FACILITIES, STRUCTURES, AND UTILITIES LOCATED IN THE FIELD PRIOR TO ANY EXCAVATION OR CONSTRUCTION ACTIVITY; AND TO PROTECT ALL SUCH EXISTING FEATURES (EXCEPT THOSE SPECIFICALLY NOTED FOR REMOVAL OR DEMOLITION) DURING CONSTRUCTION.

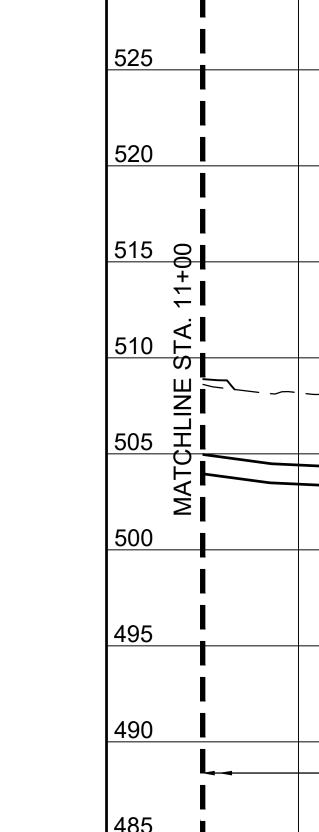

WATER MAIN 1 PROFILE SCALES:

CL STA. 12 441.6 12" - 45° BEND (VER) CL STA. 12+44.6 12" - 45° BEND (VER)

10'

EX. GROUND

1329' - 12" PVC WATER MAIN (PUBLIC)

12+00

1" = 20' HORIZONTAL 1" = 5' VERTICAL 13+00

525

520

515

510

505

500

495

490

14+00

485 14+40

12" PVC CAP & THRUST BLOCK