





SCALE-1"=50'

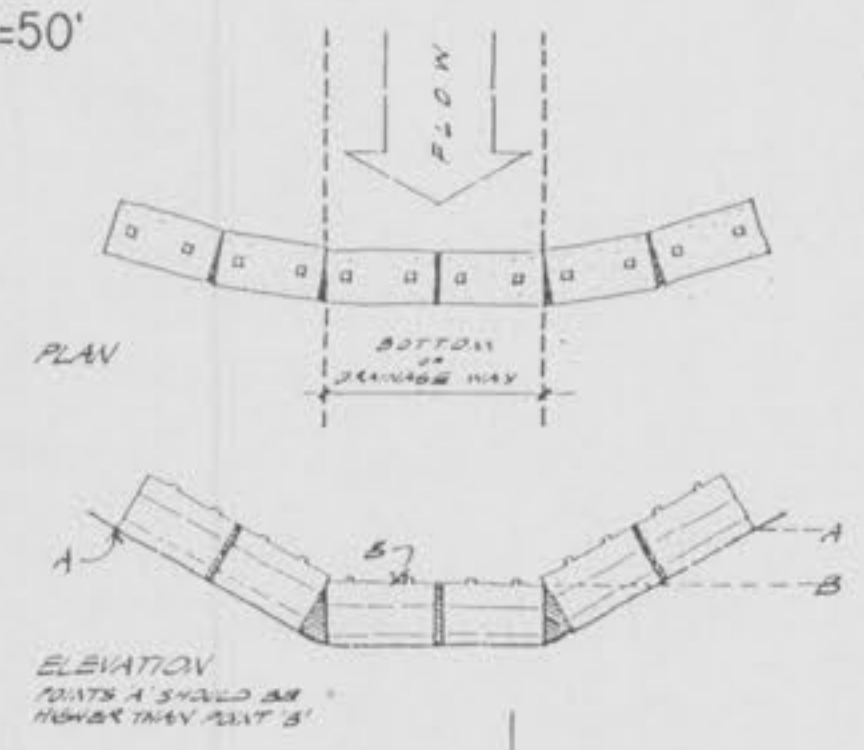


(8)


STRAW BALE BARRIERS
 For Urban Development Sites
 APPENDIX C

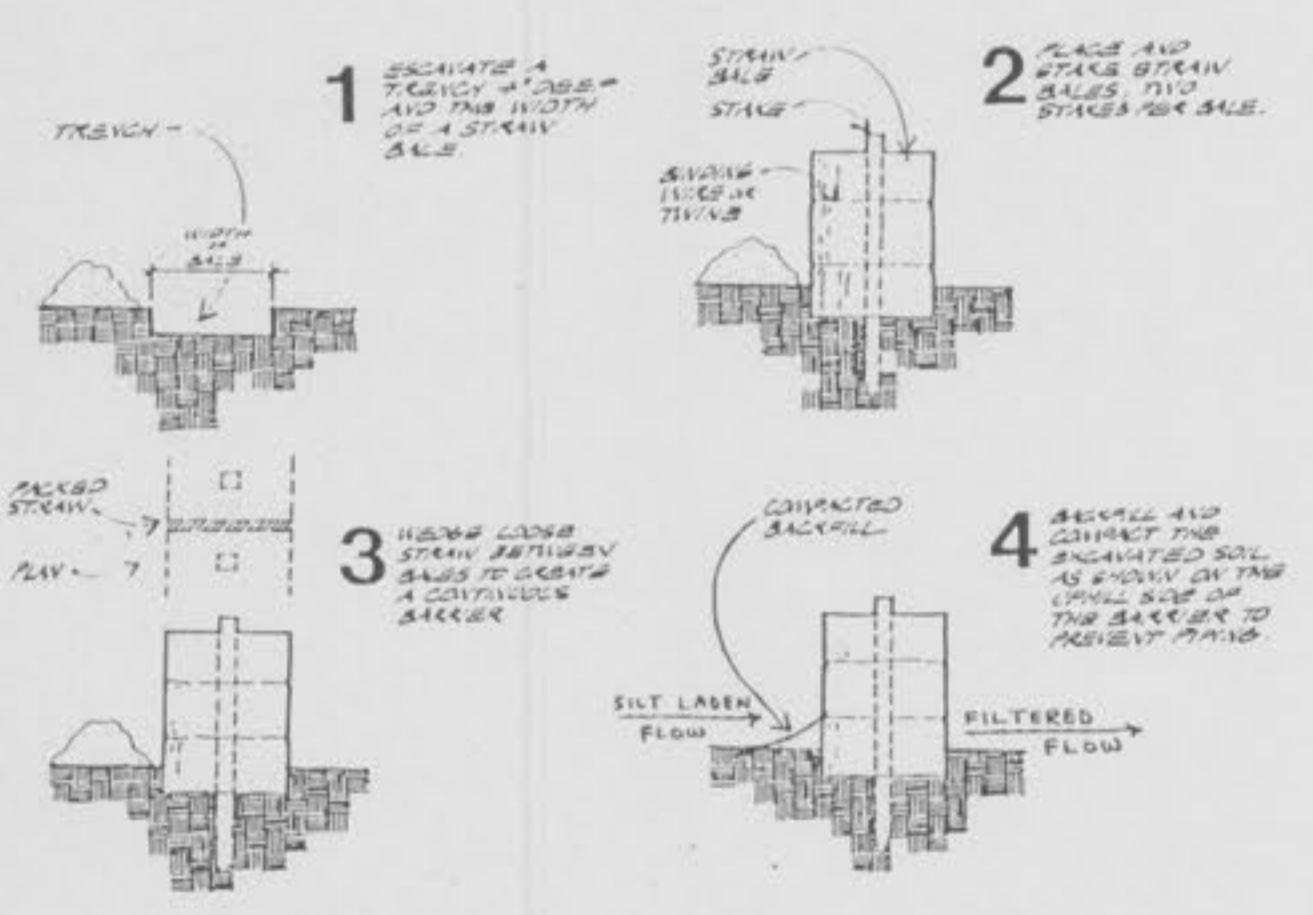

(9)

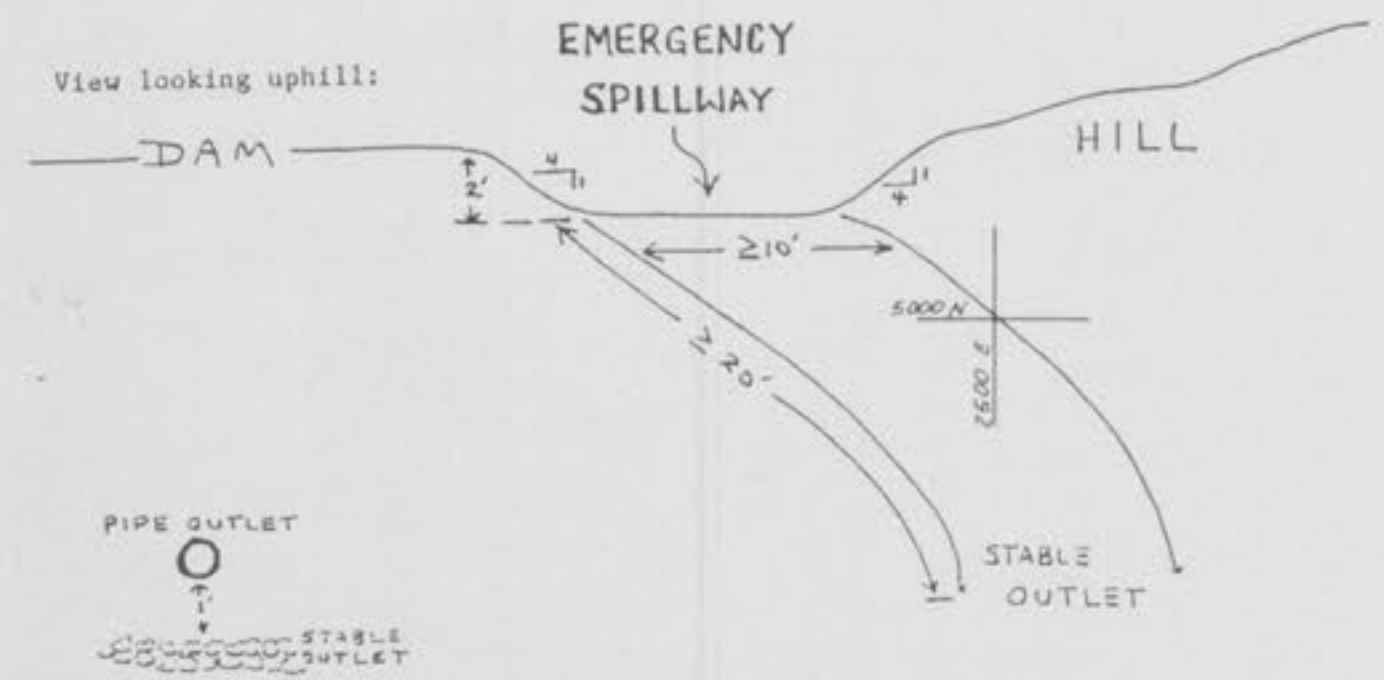

(10)

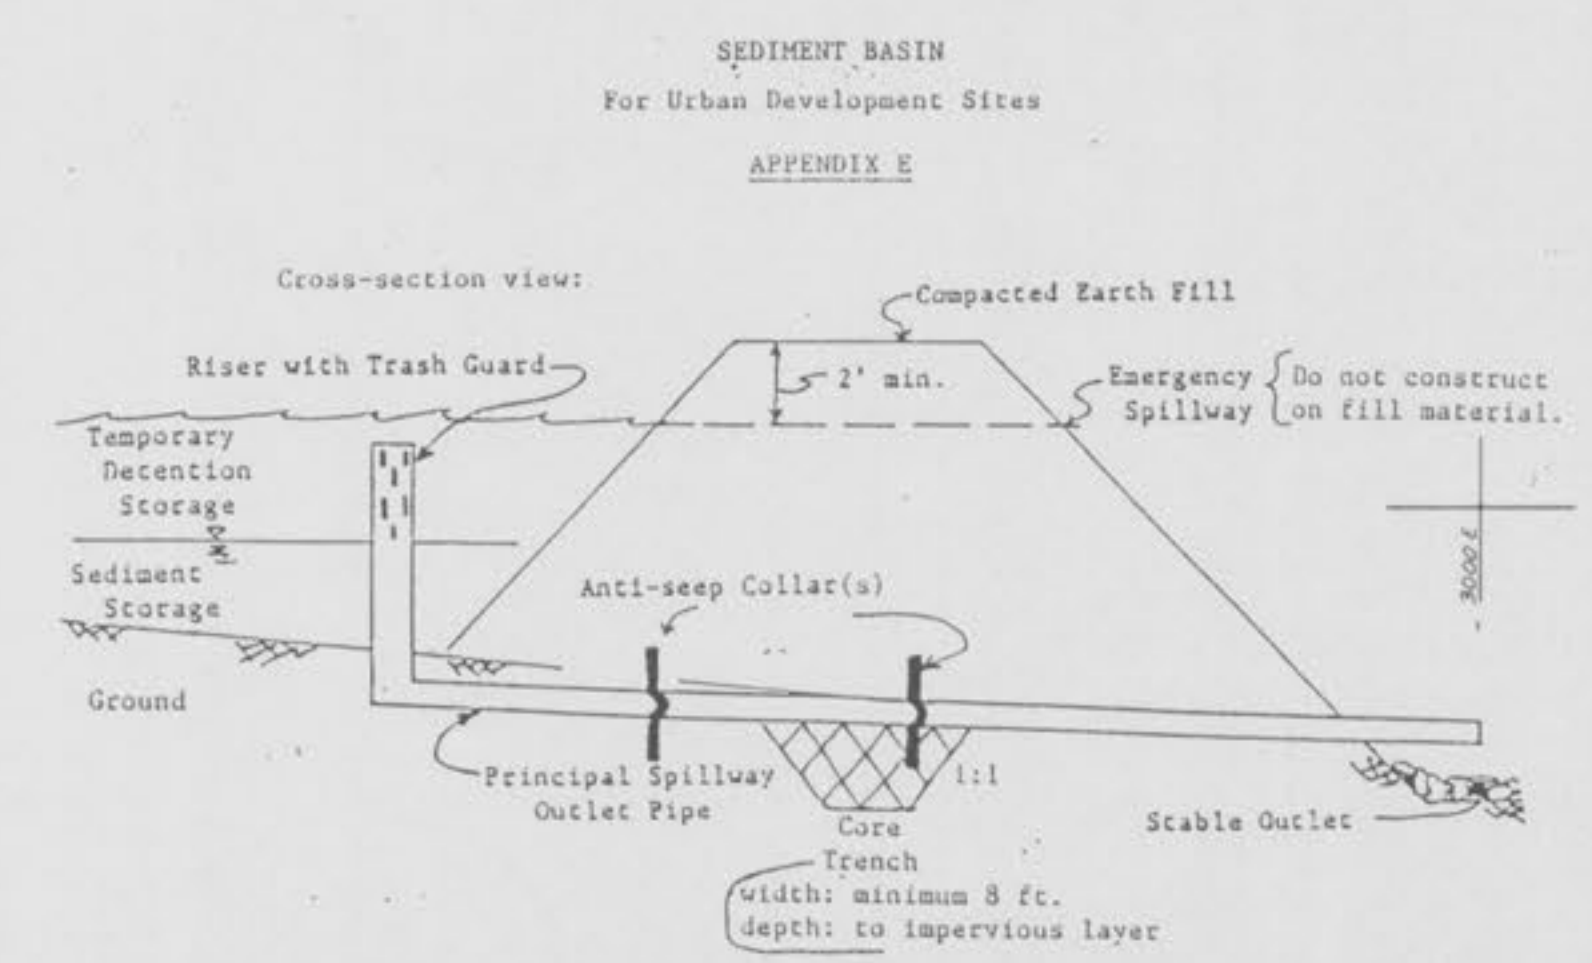

** Retention basin construction is identical with principal spillway pipe installed...
 installed...
 installed...



Underground utilities have been plotted from available information and therefore their locations shall be considered approximate only. The verification of the location of all underground utilities, either shown or not shown on these plans, shall be the responsibility of the contractor, and shall be located prior to any grading and or construction of improvements.

THIS SHEET FOR DRAINAGE PURPOSES ONLY NOT TO BE USED AS CONSTRUCTION PLANS

Revised	Sheet 18 of 28
S/C ST. CHARLES ENGINEERING & SURVEYING	
801 South Fifth Street, Suite 202 St. Charles, Missouri 63301 Off. 947-0607, Fax 947-2448	
Order No.	Date