
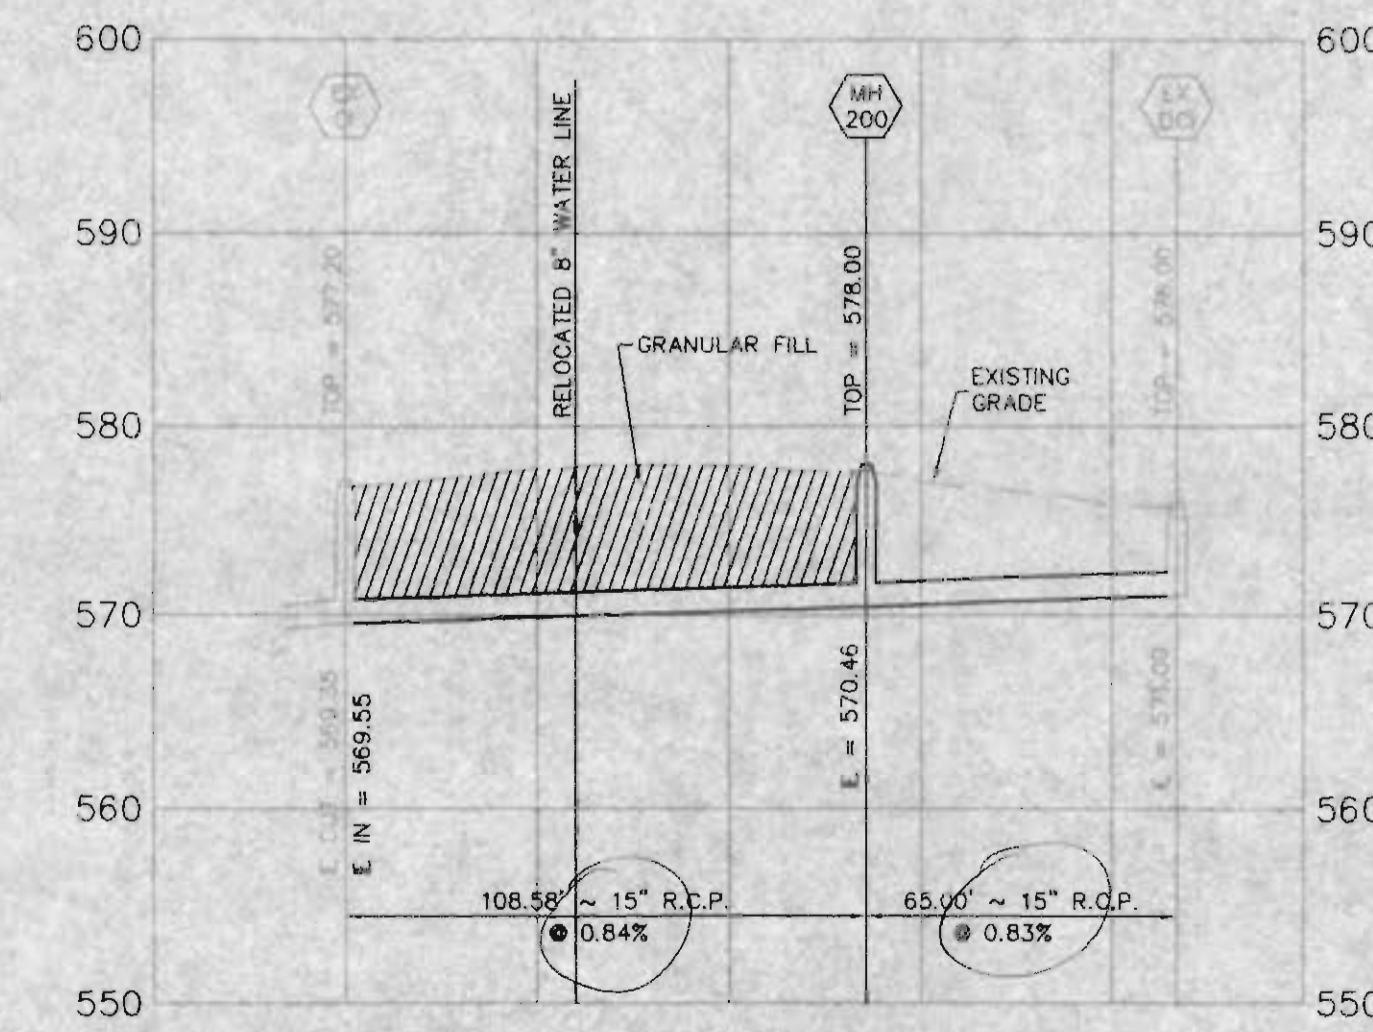
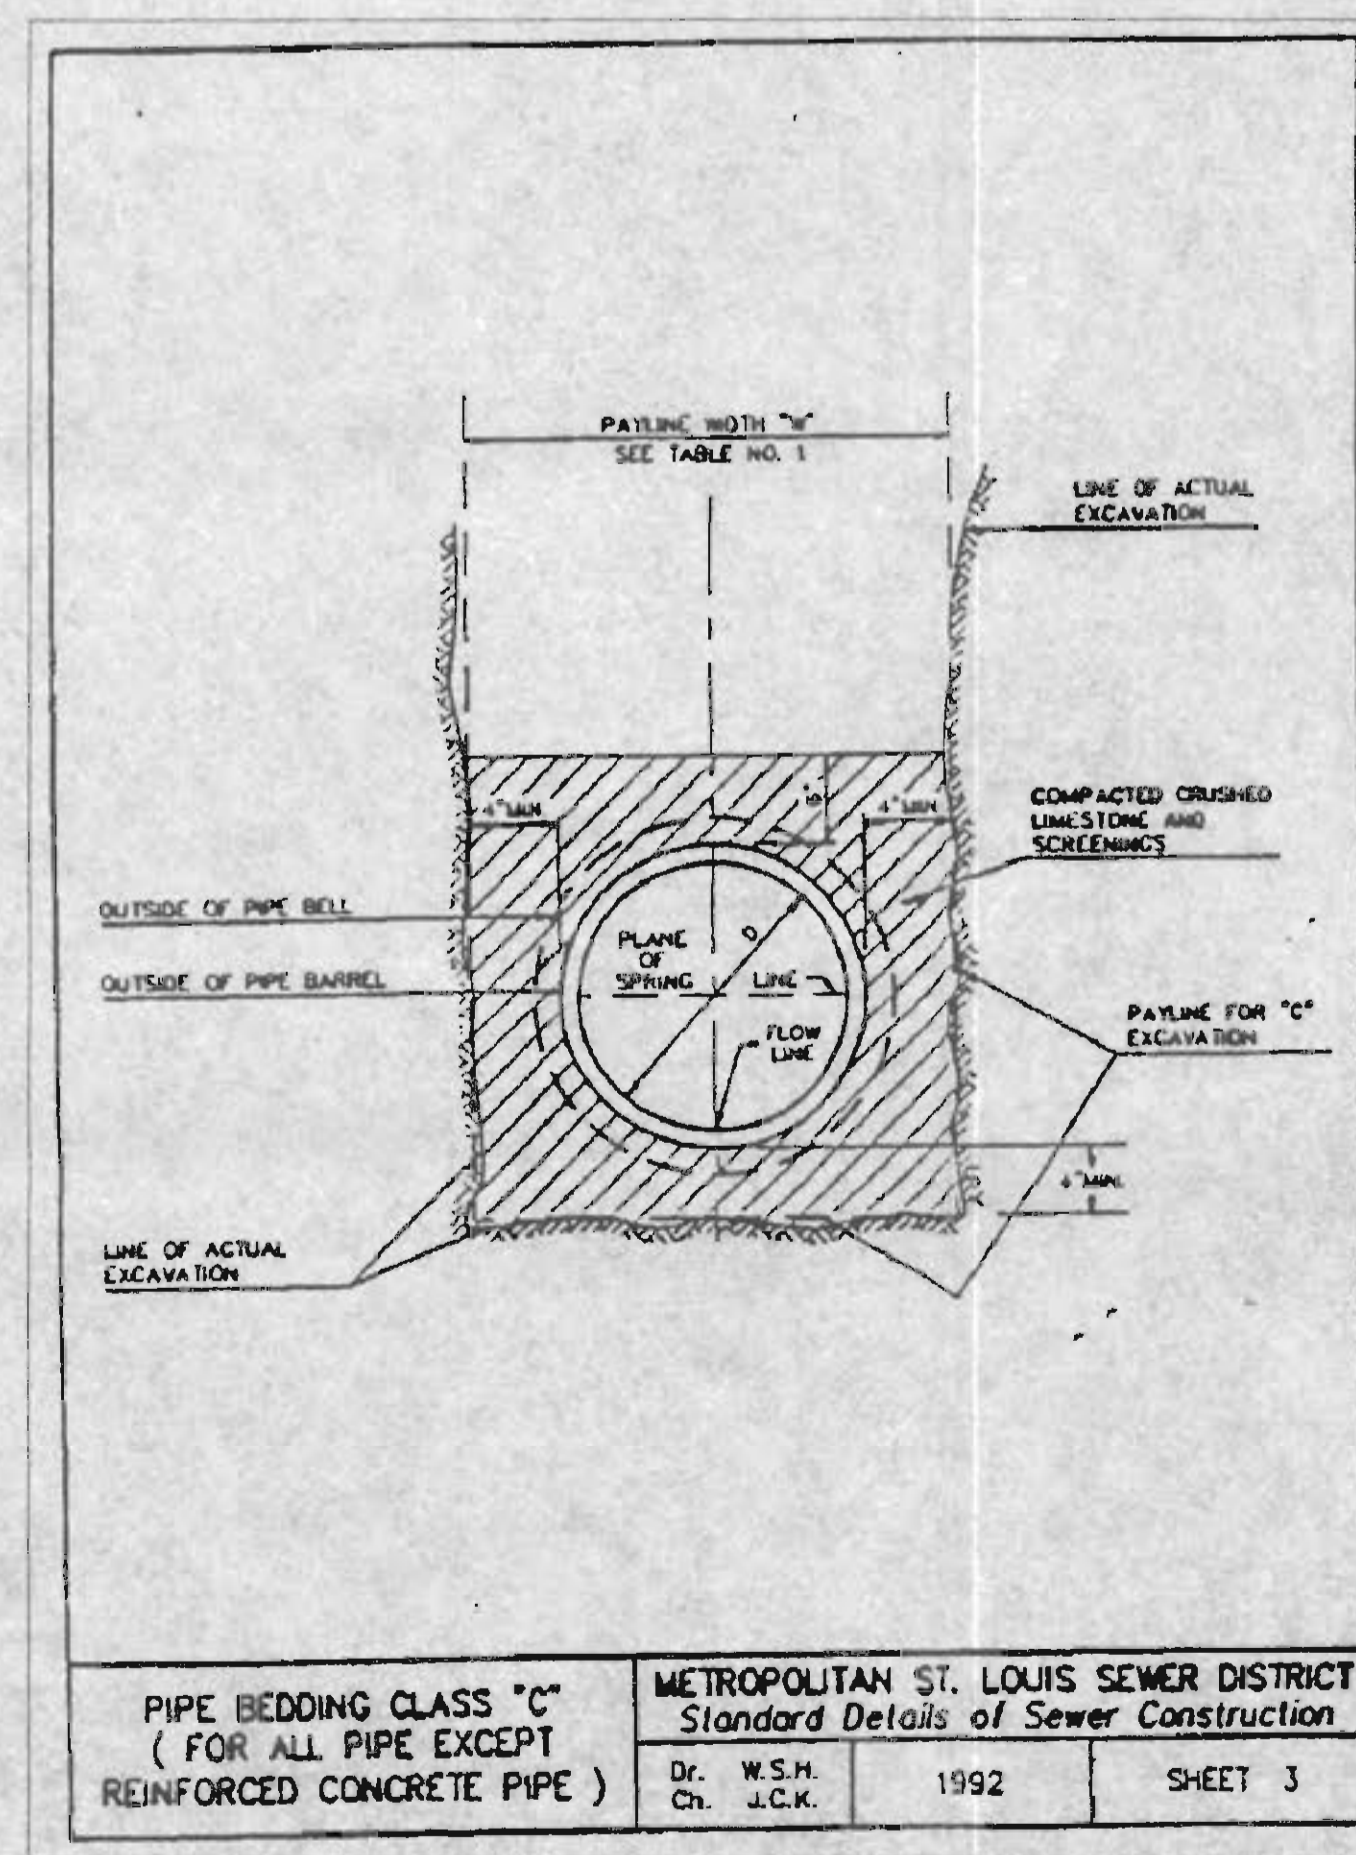
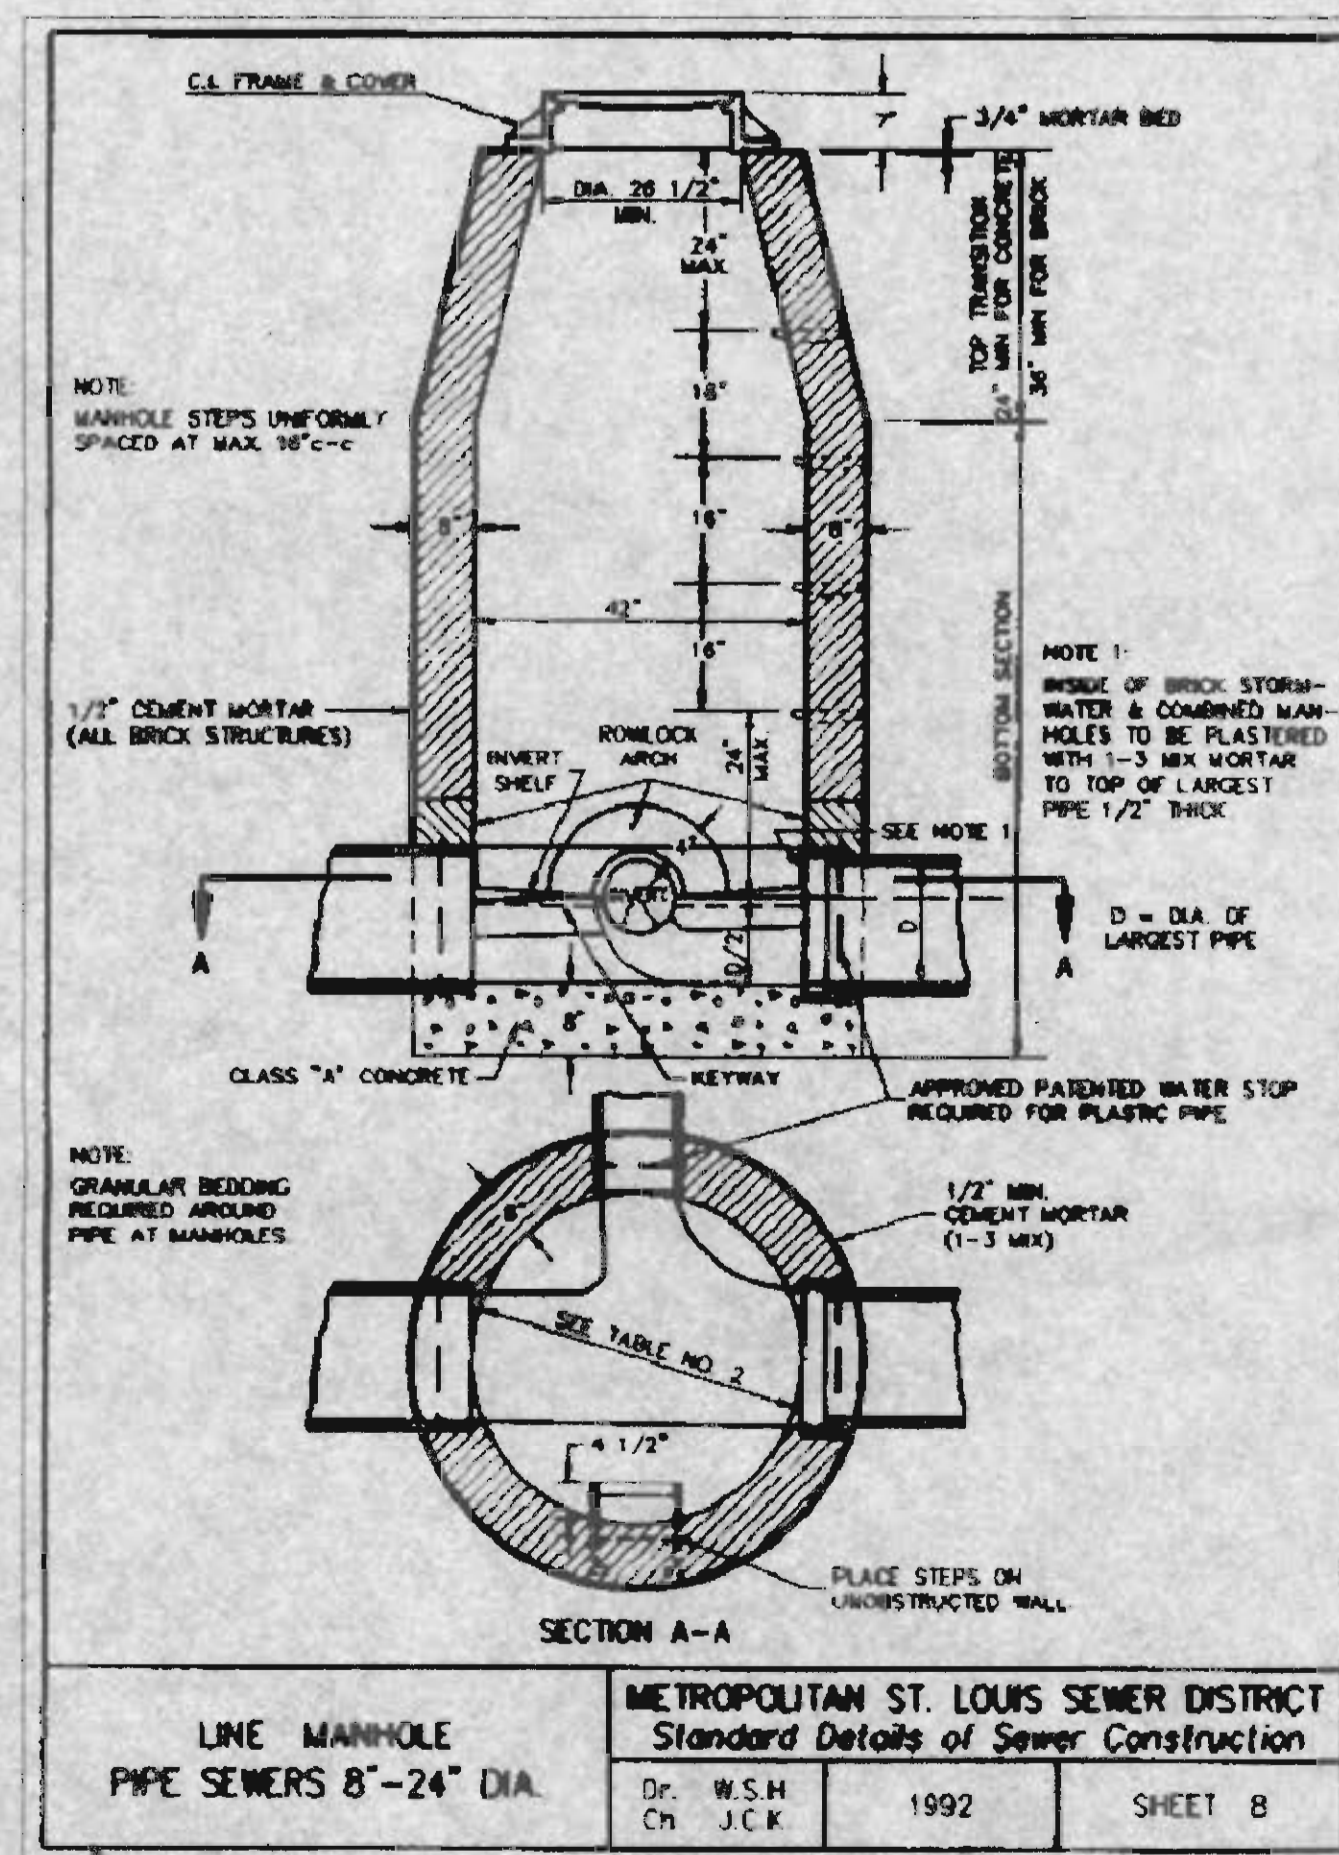
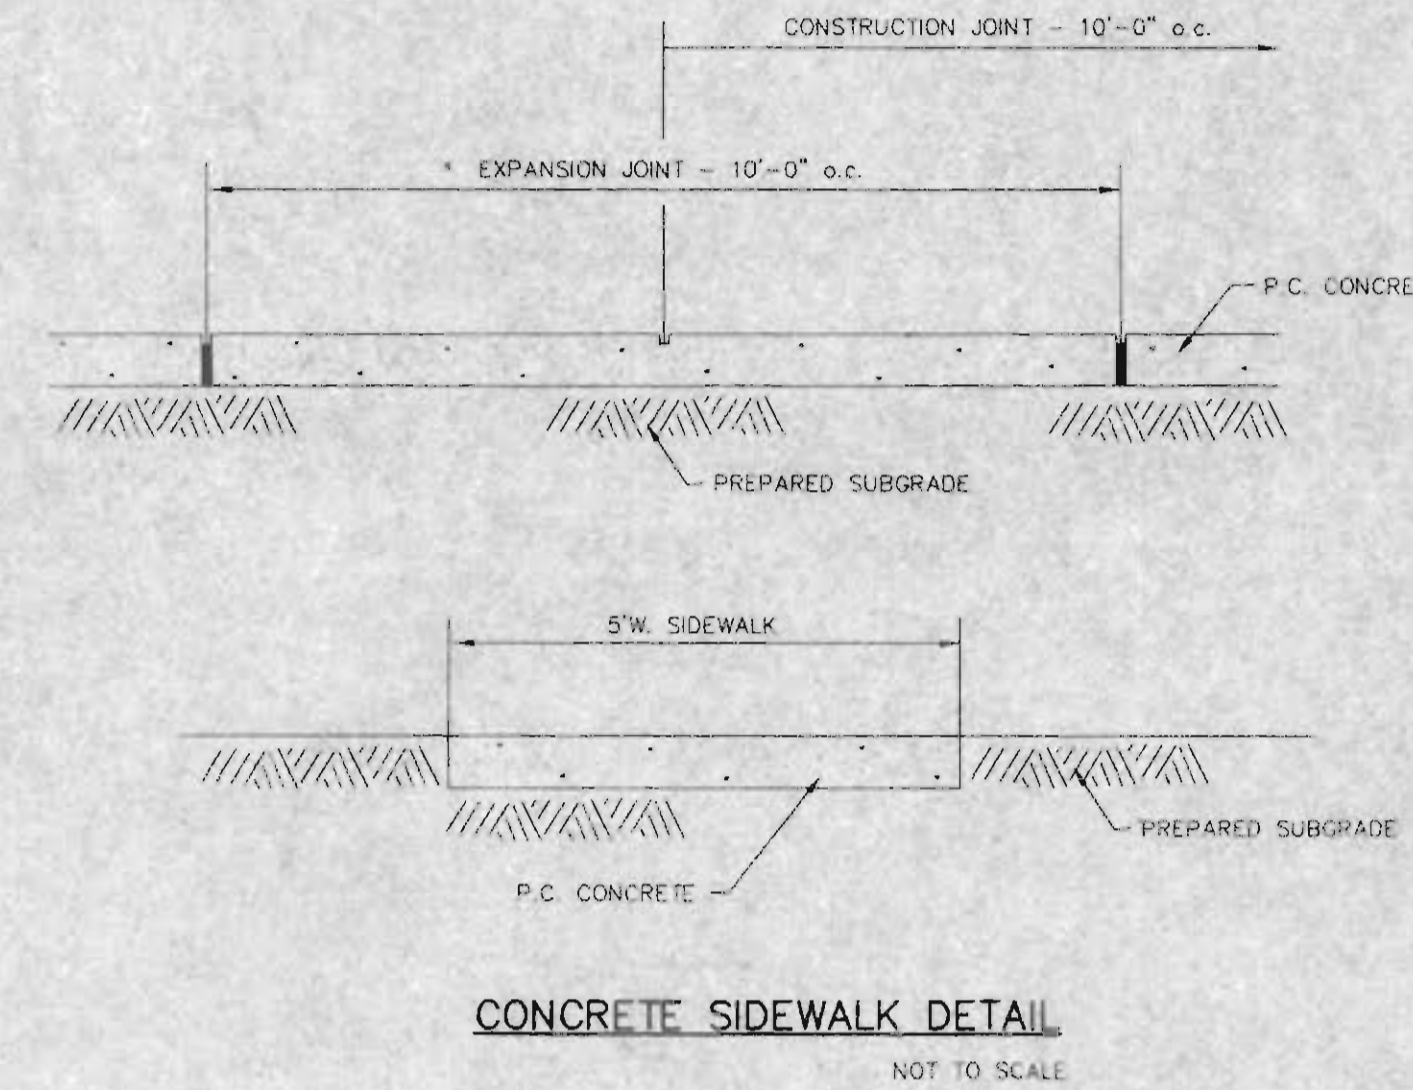


A DETAIL AND PROFILE SHEET FOR A BUILDING ADDITION TO
ROCK CREEK ELEMENTARY SCHOOL
 A TRACT OF LAND BEING PART OF FRACTIONAL SECTION 32,
 TOWNSHIP 47 NORTH, RANGE 3 EAST OF
 THE FIFTH PRINCIPAL MERIDIAN
 ST. CHARLES COUNTY, MISSOURI

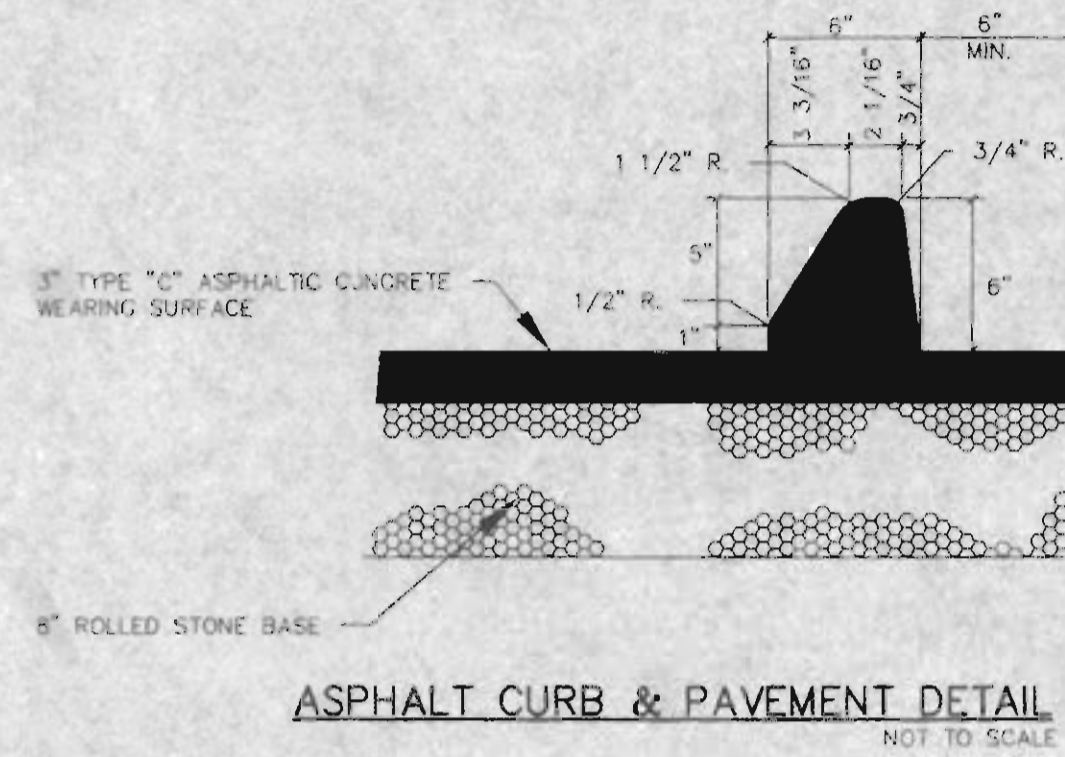

NOTE:
 THE USE OF HIGH DENSITY POLYETHYLENE CORRUGATED PIPE WILL BE PERMITTED AS AN ACCEPTABLE ALTERNATIVE TO REINFORCED CONCRETE PIPE. PIPE SHALL MEET A.S.T.M. D-2321 AND A.S.A. M-294-931. CONCRETE FLARED END SECTIONS AND INLET STRUCTURES SHALL BE REQUIRED. PIPE MUST HAVE SMOOTH INTERIOR WALL AND IS NOT TO BE USED WITHIN THE PUBLIC RIGHT-OF-WAY.
 ALL CONCRETE PIPE SHALL BE INSTALLED WITH O-RING RUBBER GASKETS PER M.S.D. STANDARD CONSTRUCTION SPECIFICATIONS.

DMA Design
 A Division of The DMA Corporation
 architects engineers construction managers
 2299 South Spoeede Warrenton, MO 63383

PHASE III ADDITION TO
 ROCK CREEK ELEMENTARY SCHOOL
 FORT ZUMWALT SCHOOL DISTRICT

ISSUED FOR:
 100% OWNERS REVIEW
 JANUARY 20, 1999

Proj. No. 98061
 Date: 12-2-98
 Plot:
 DETAILS AND PROFILE SHEET
C2

