
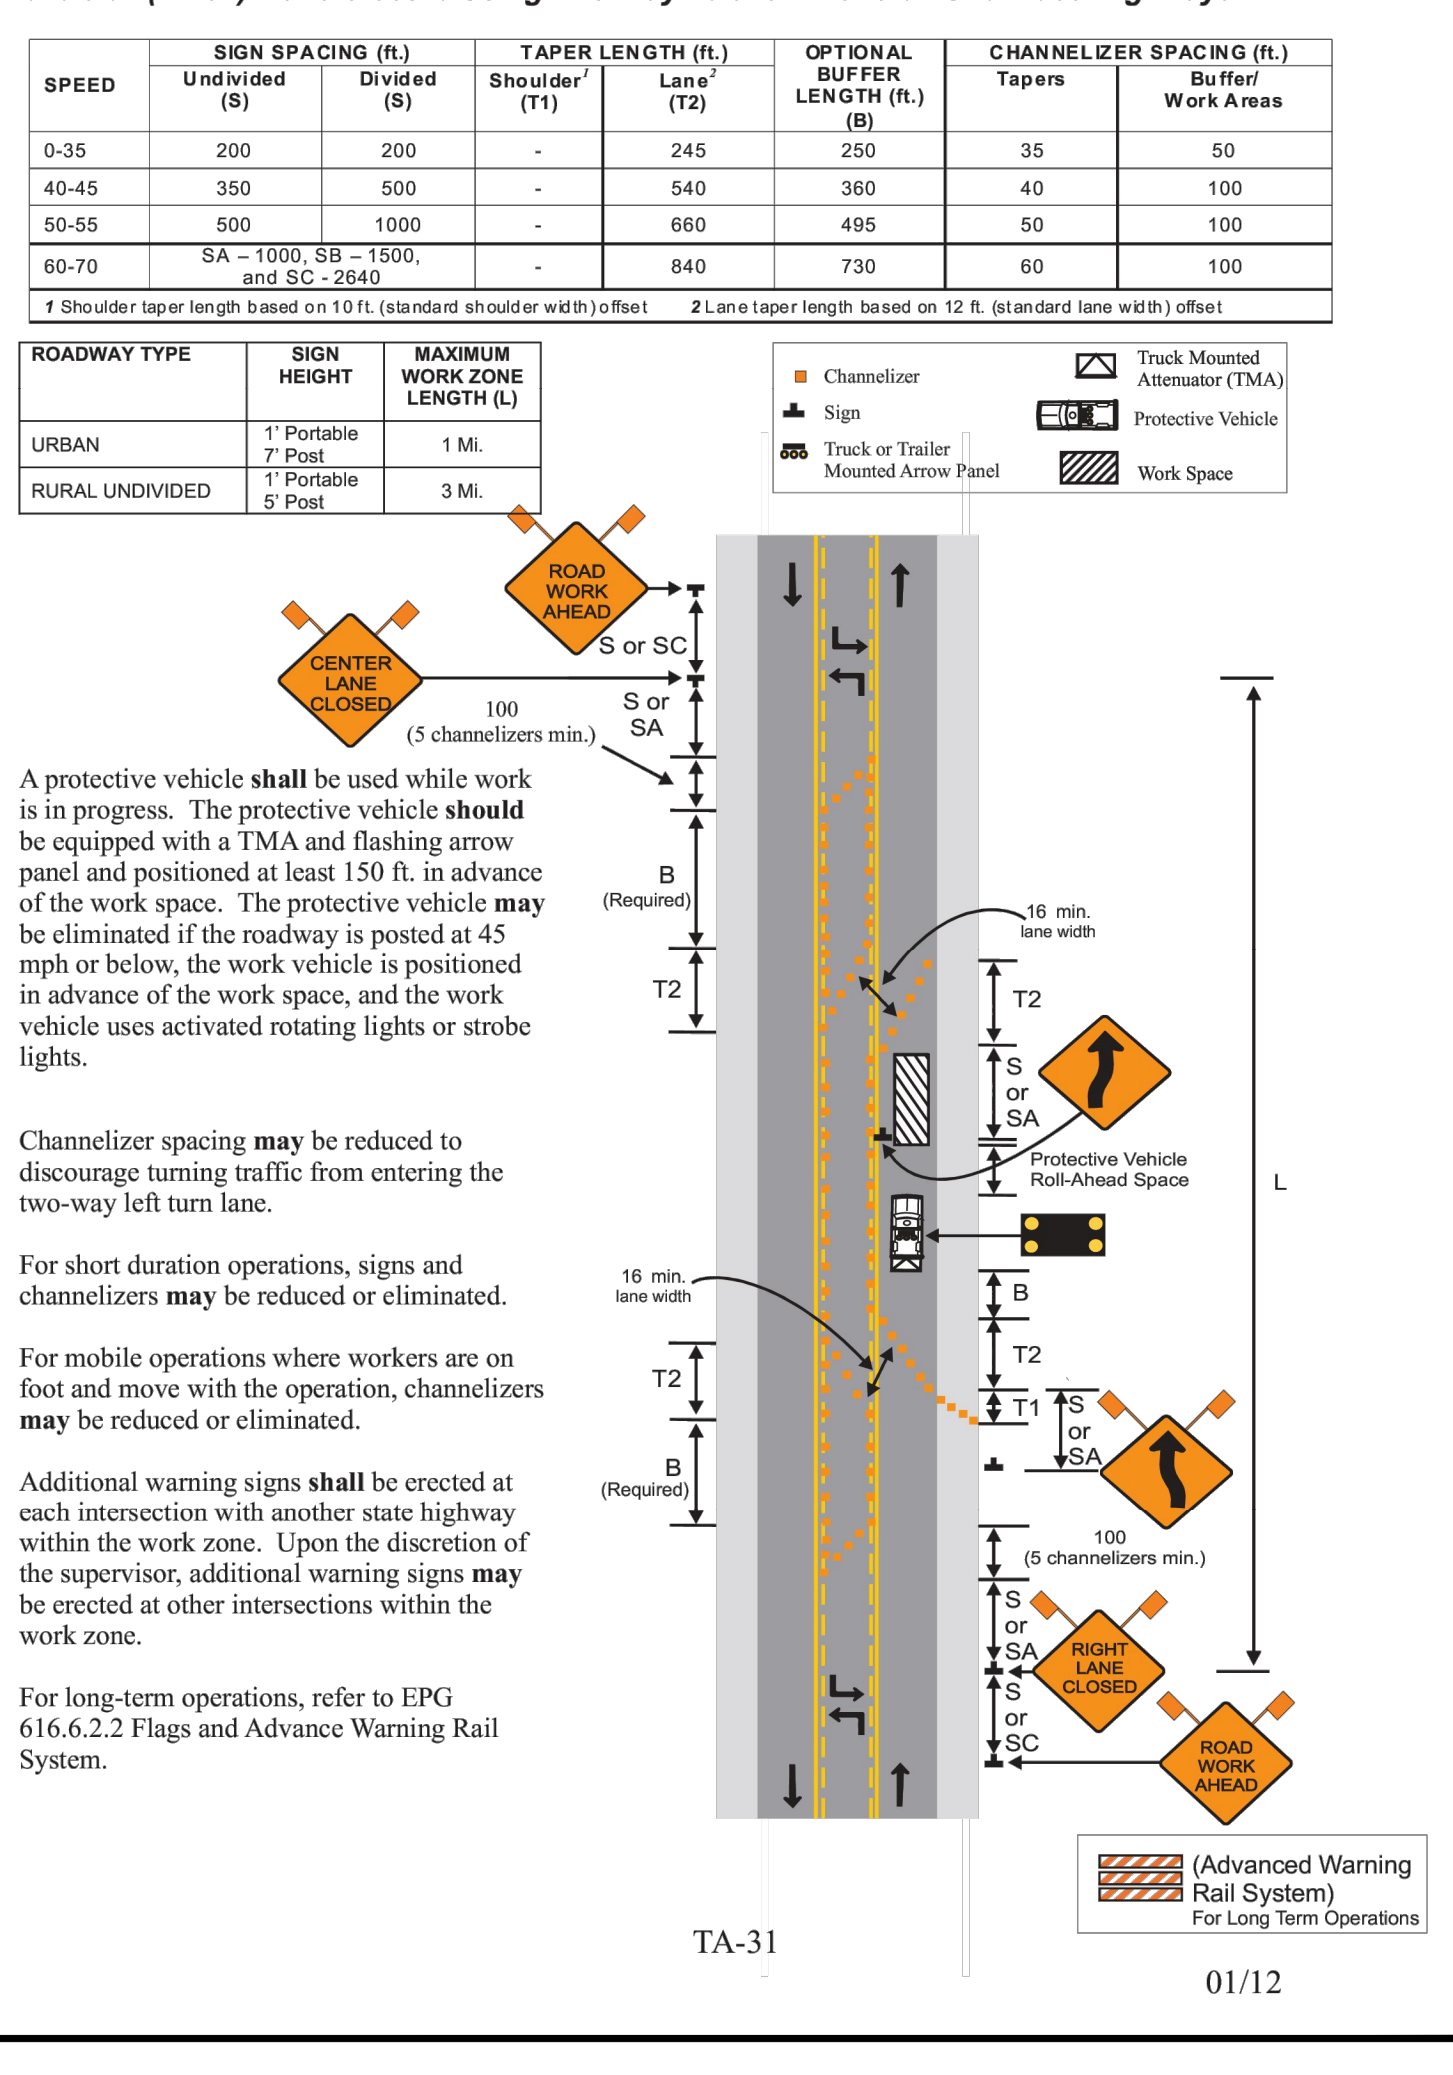
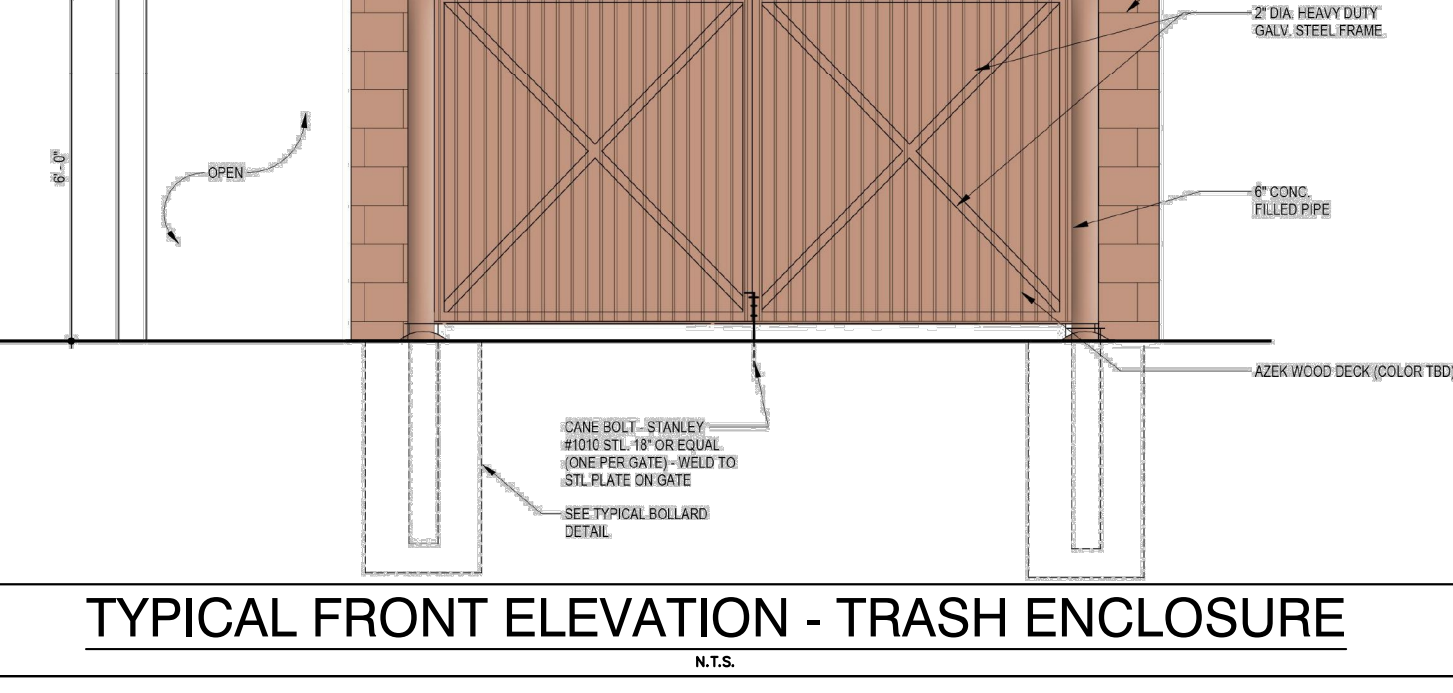
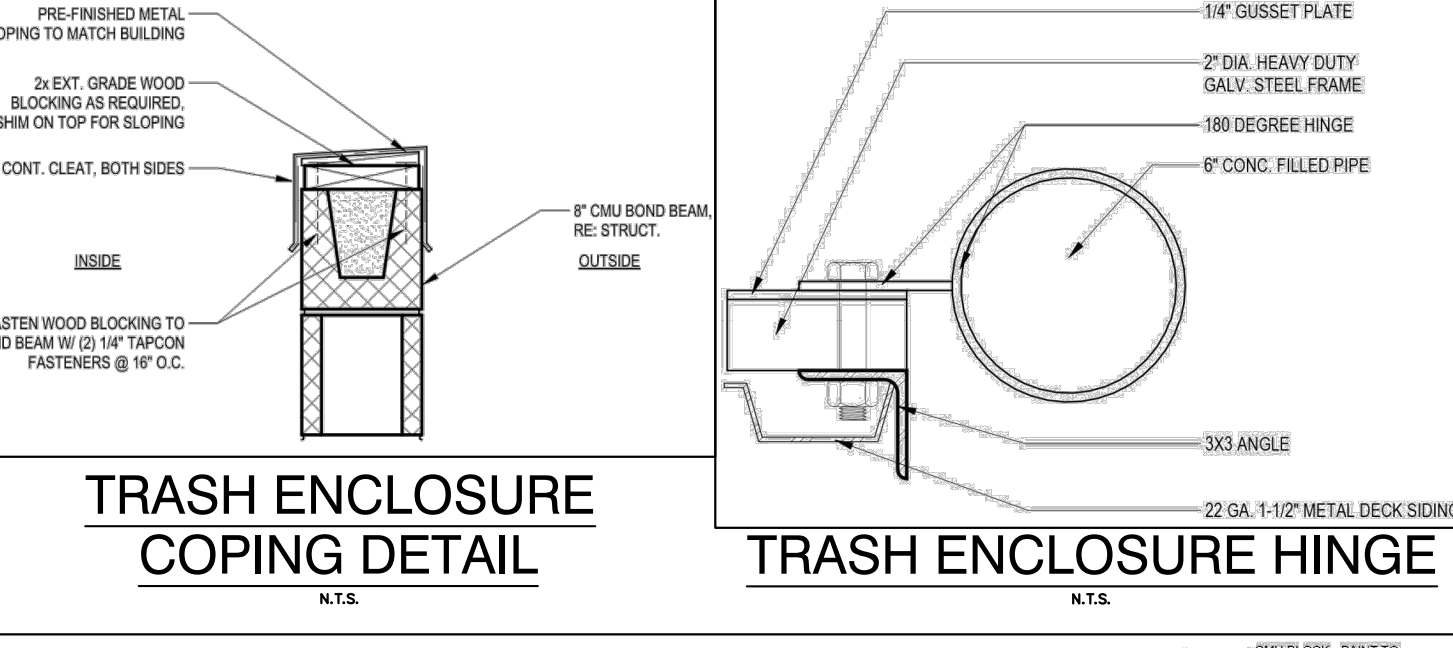
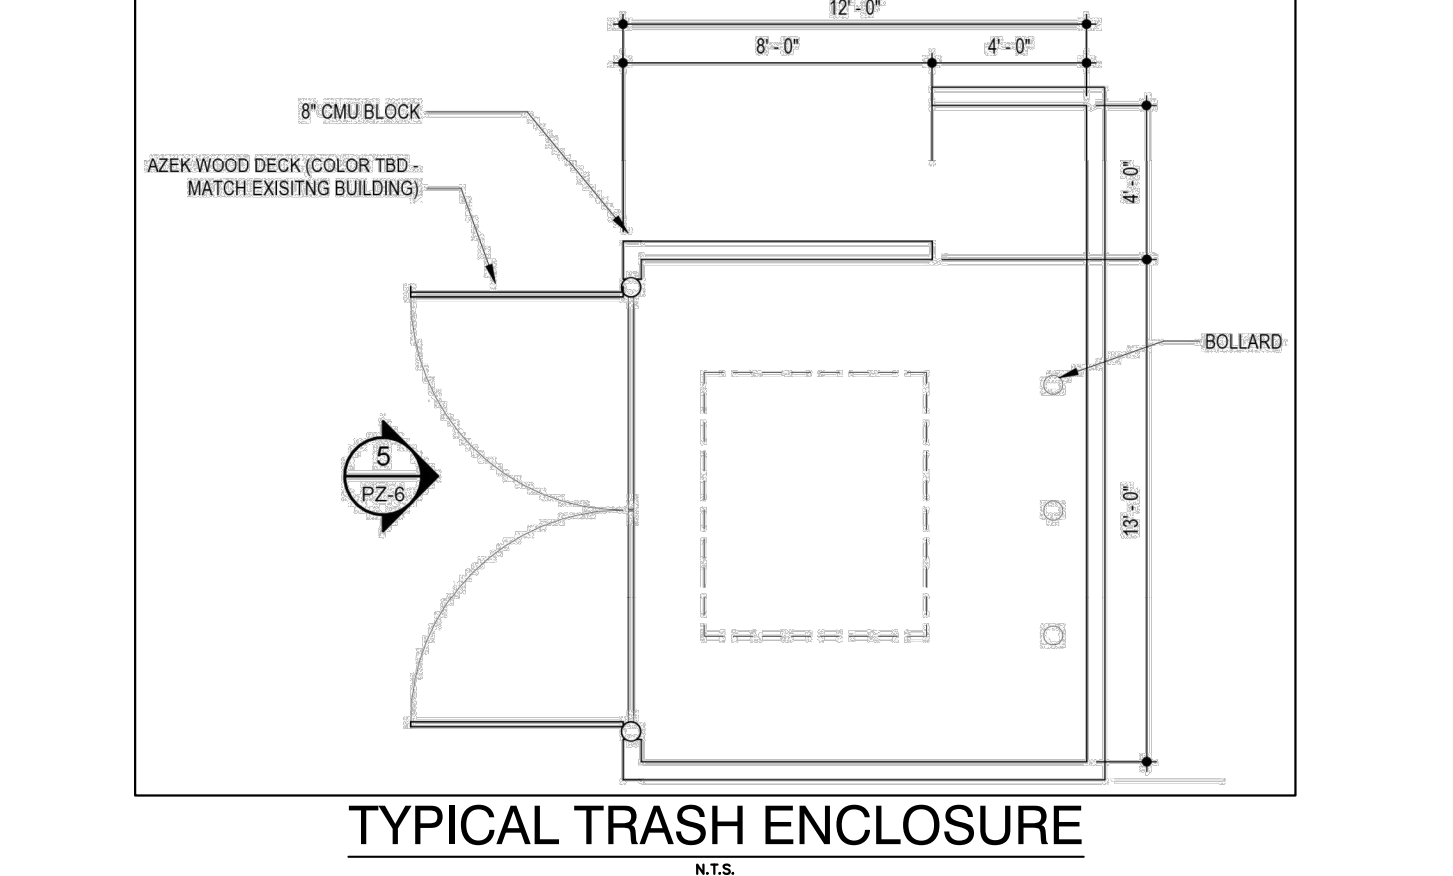
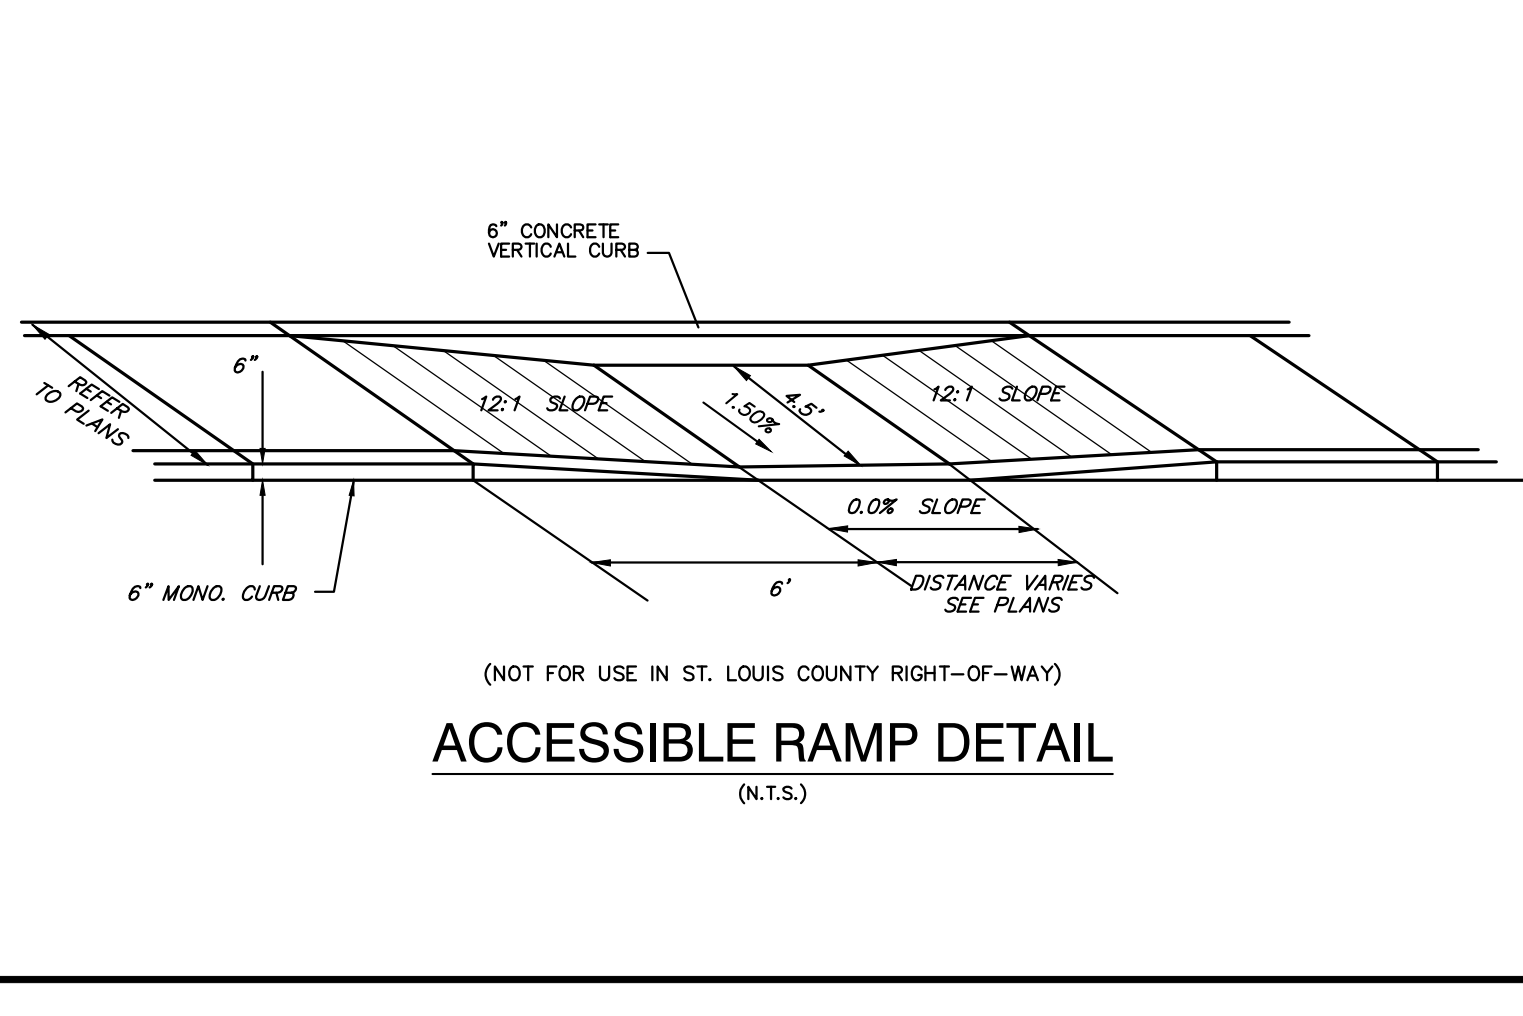
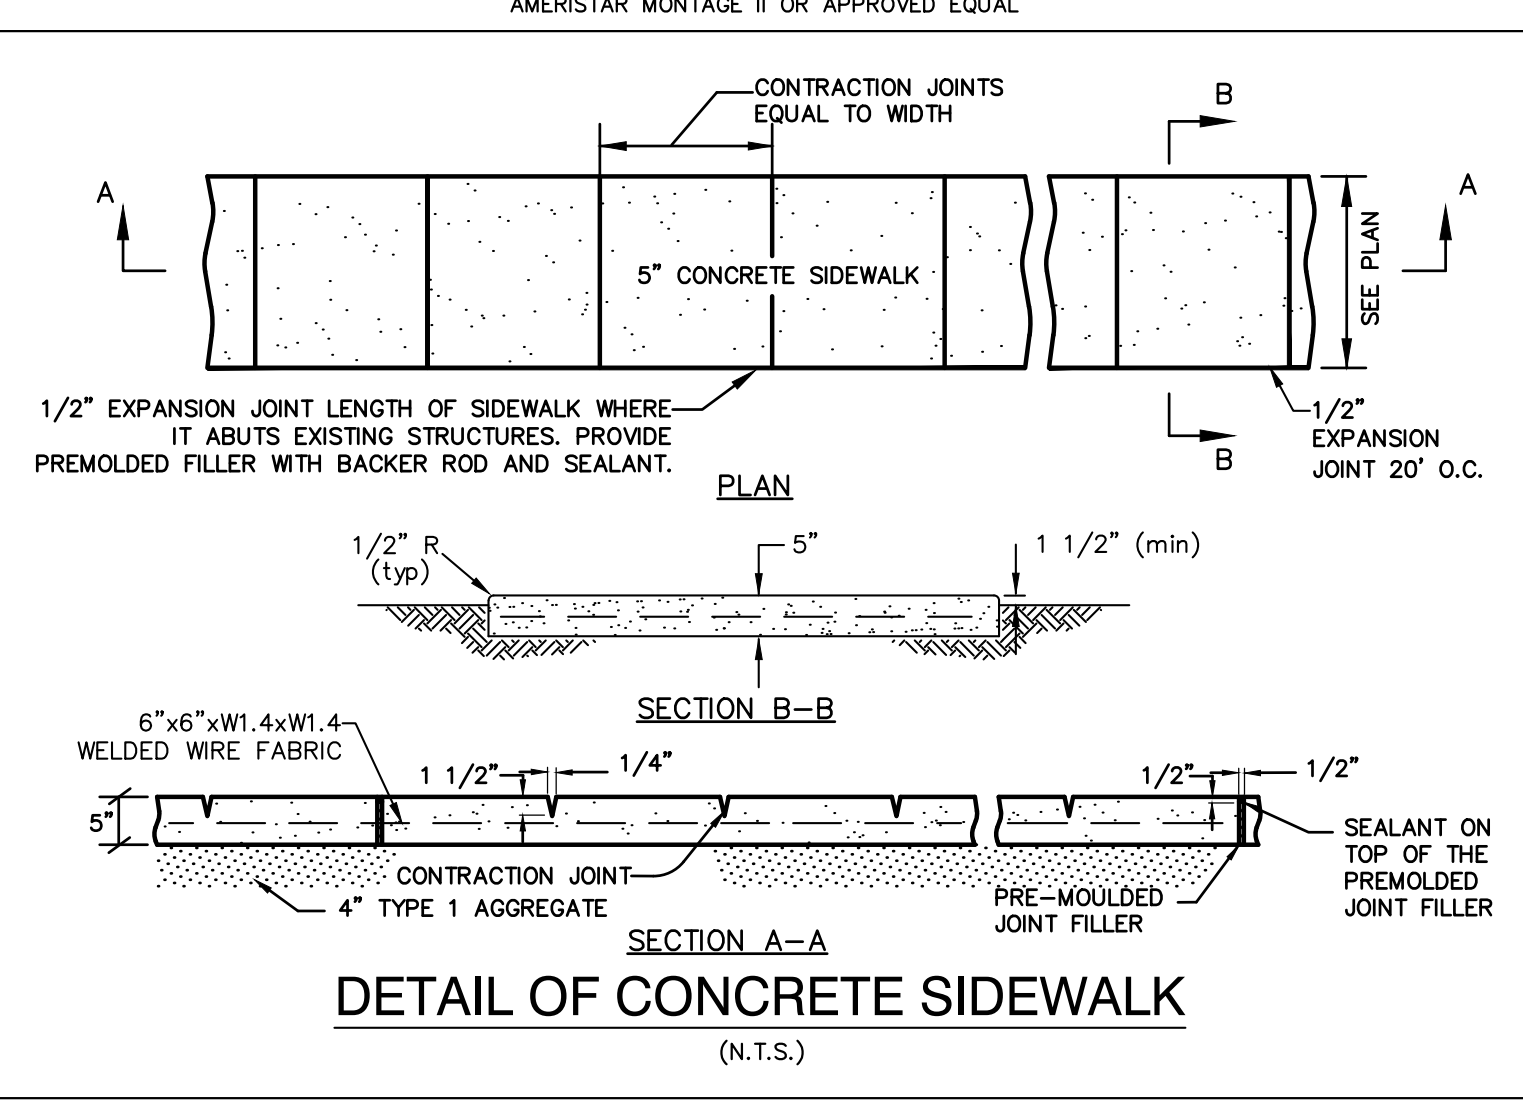
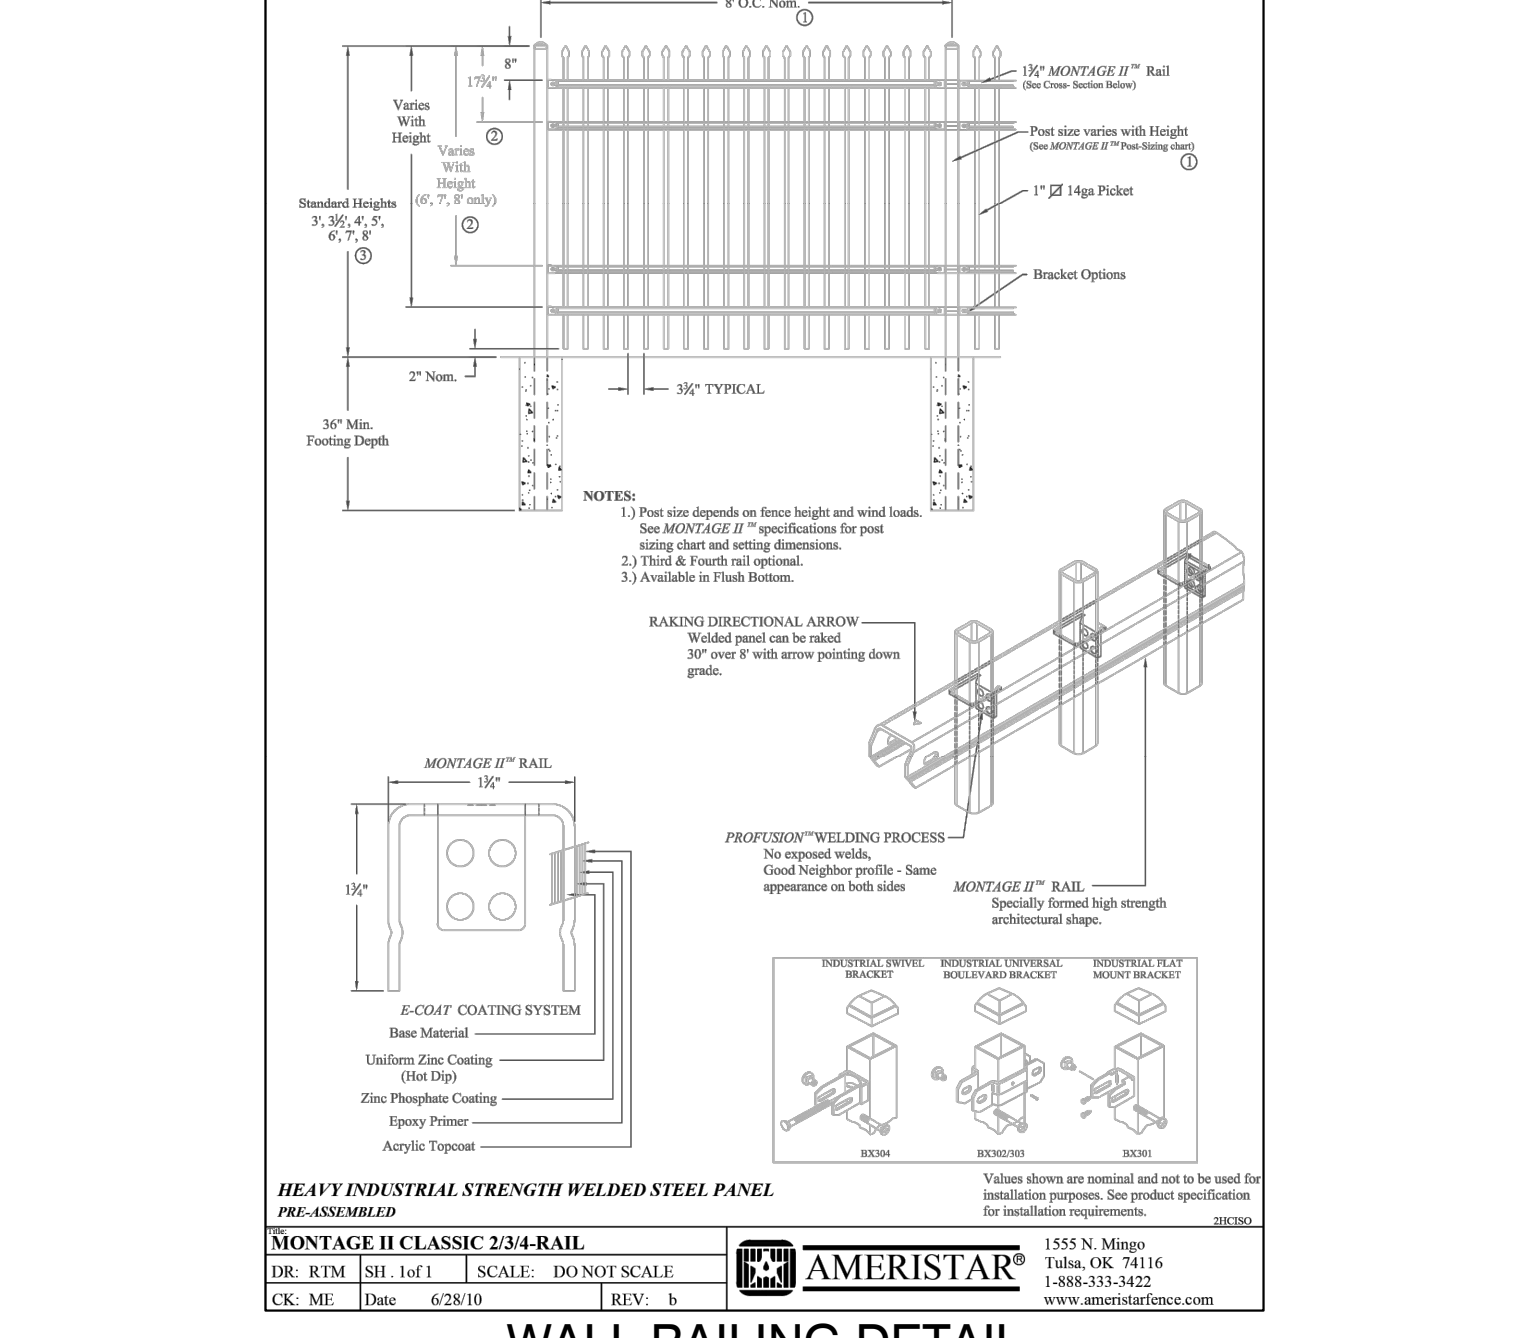
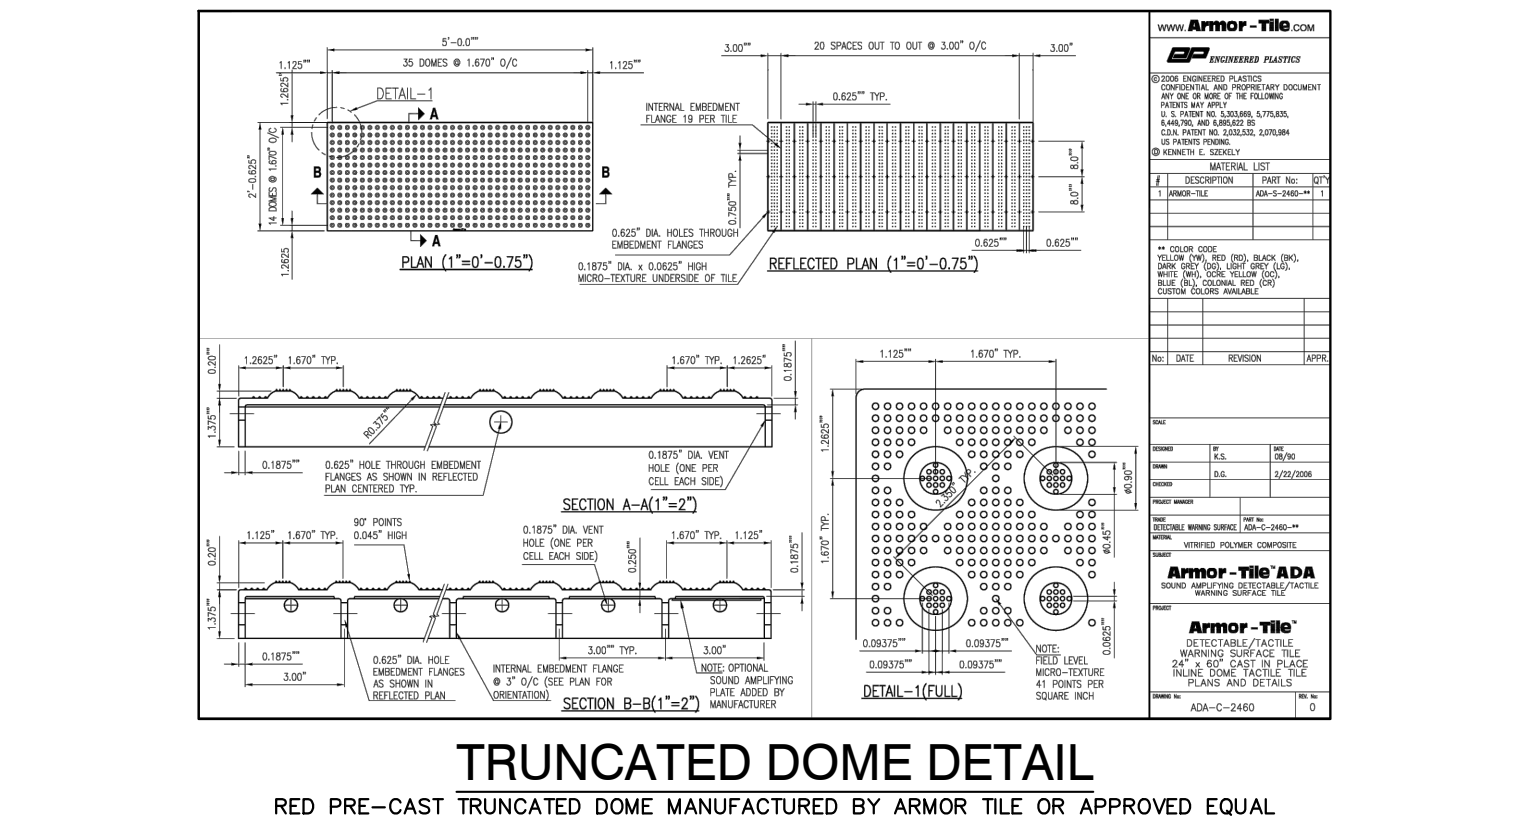
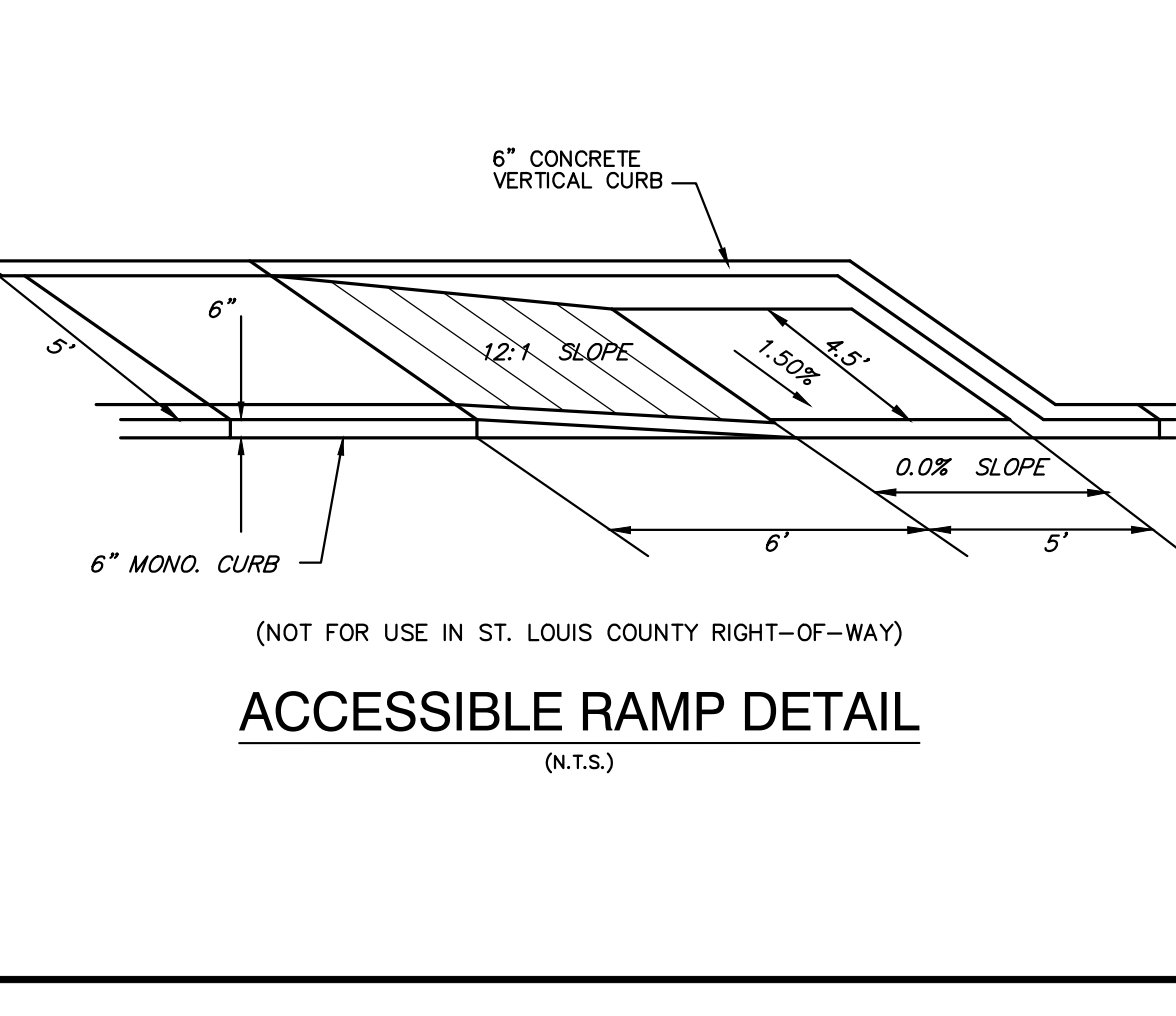
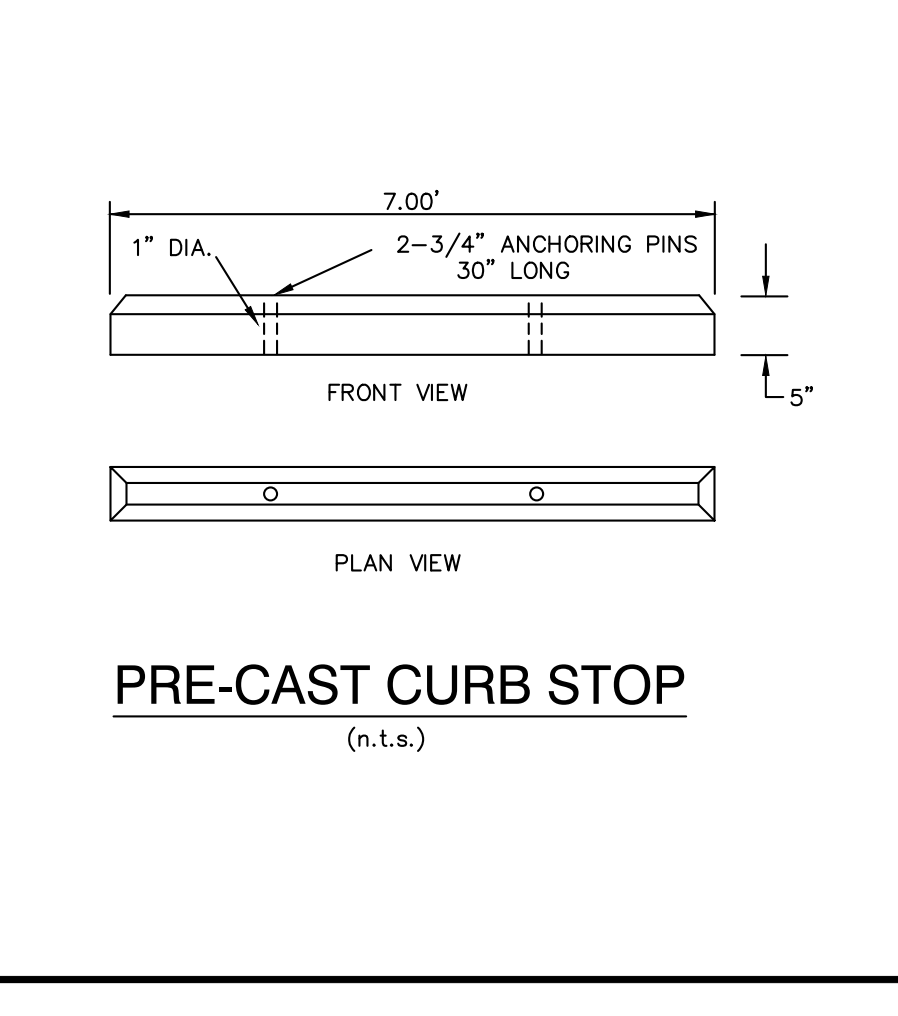
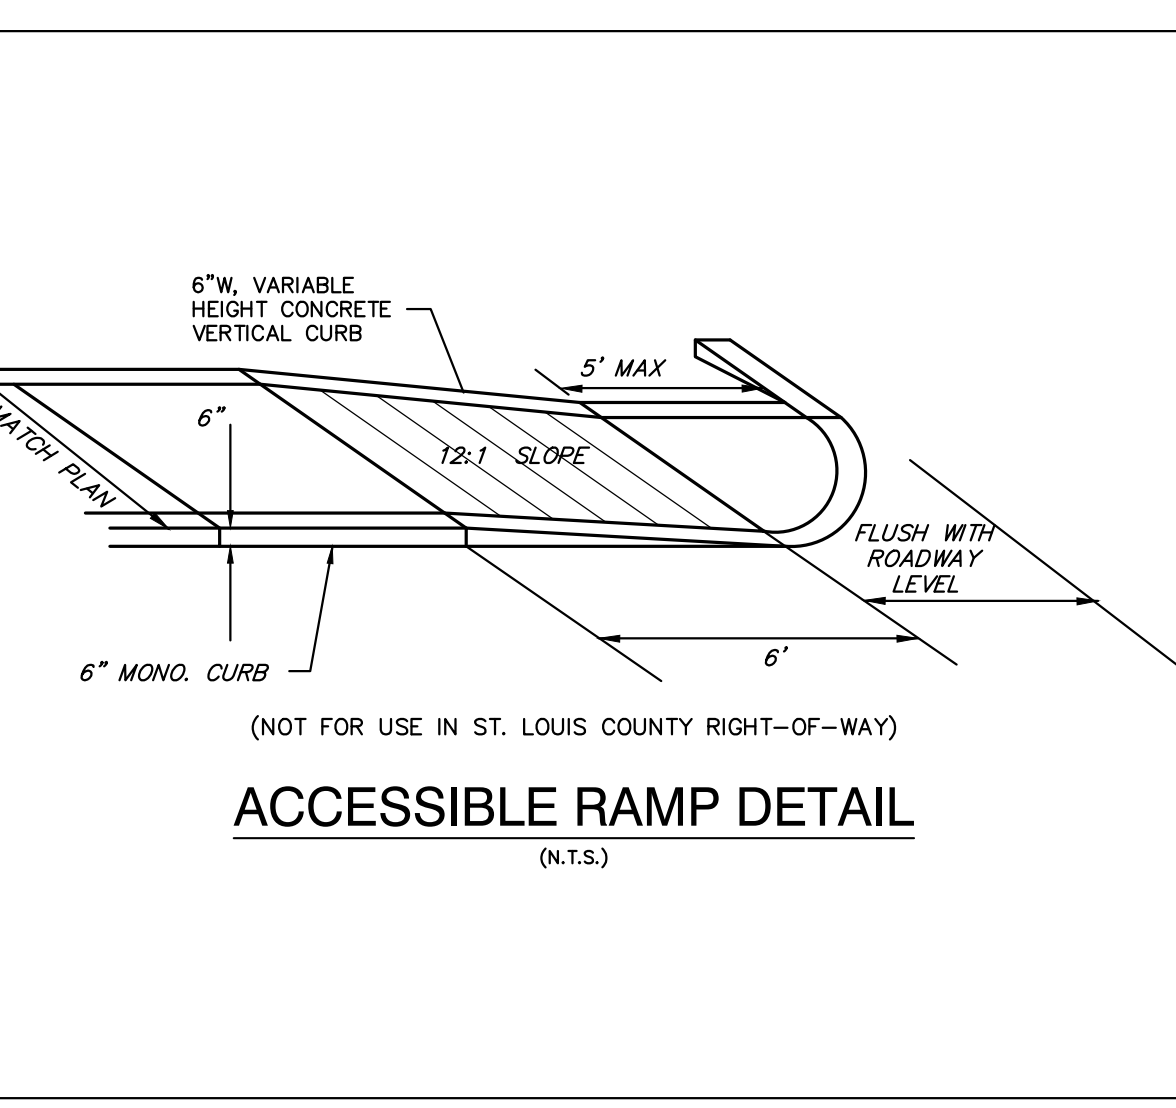
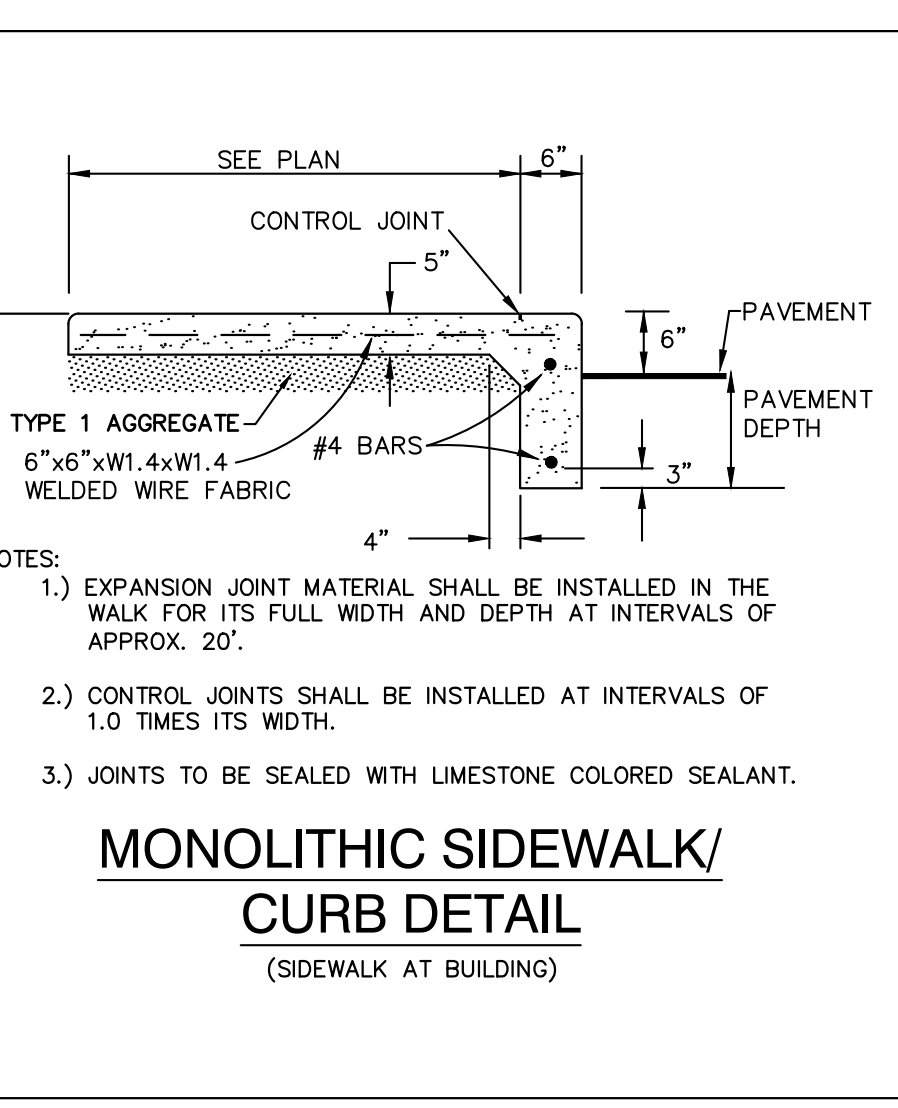
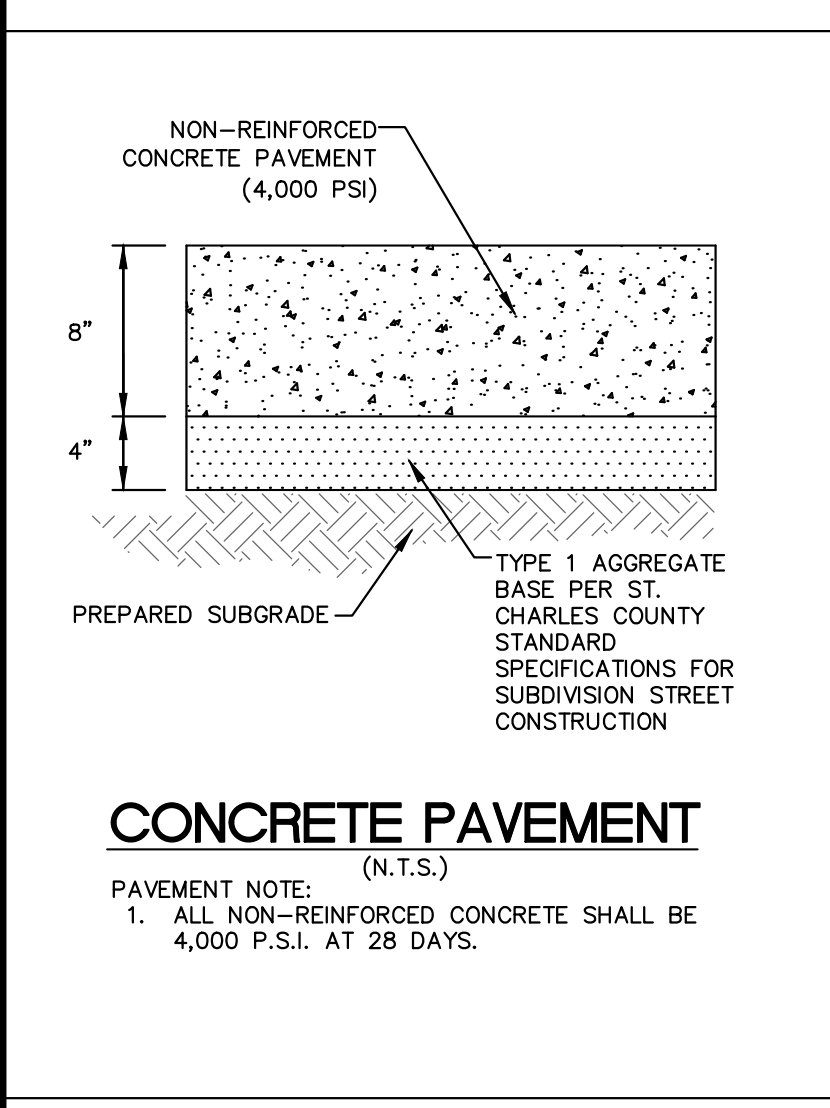
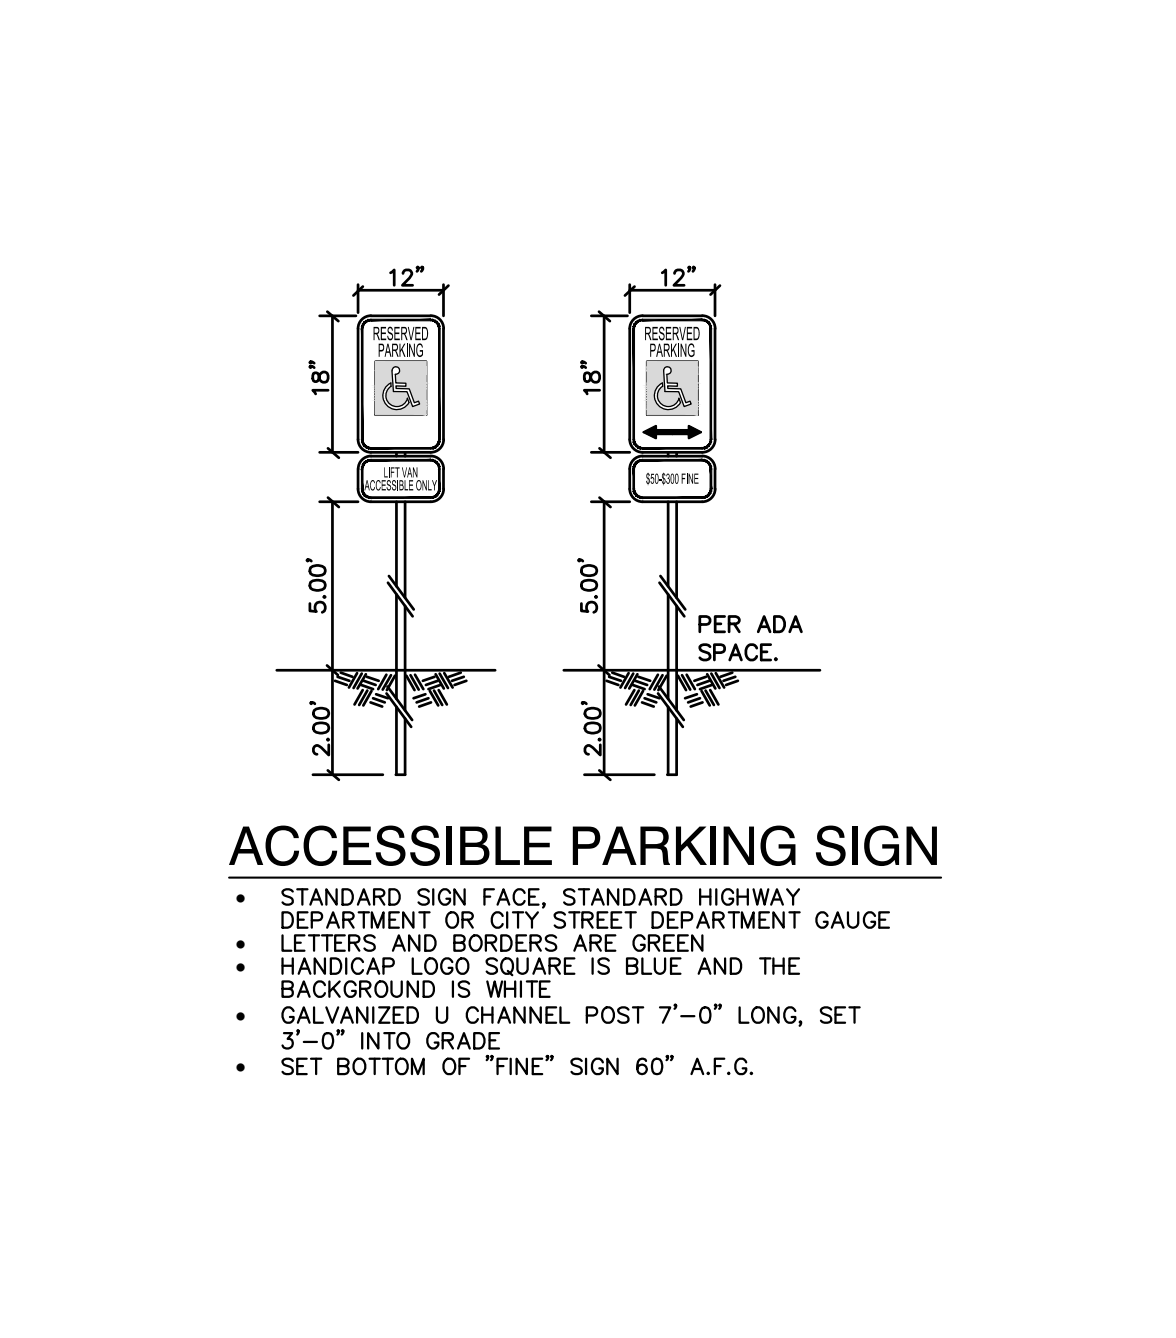
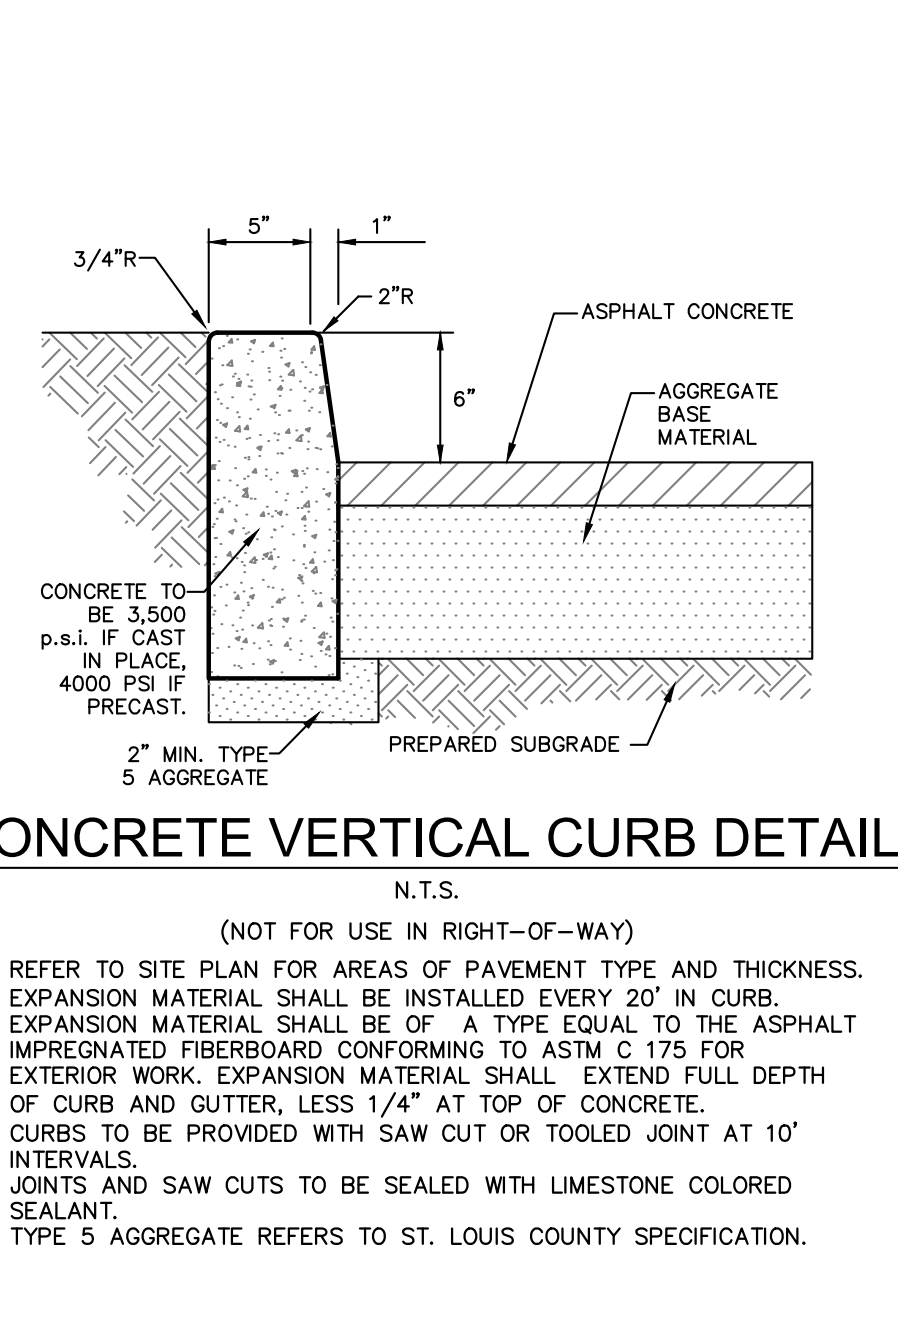
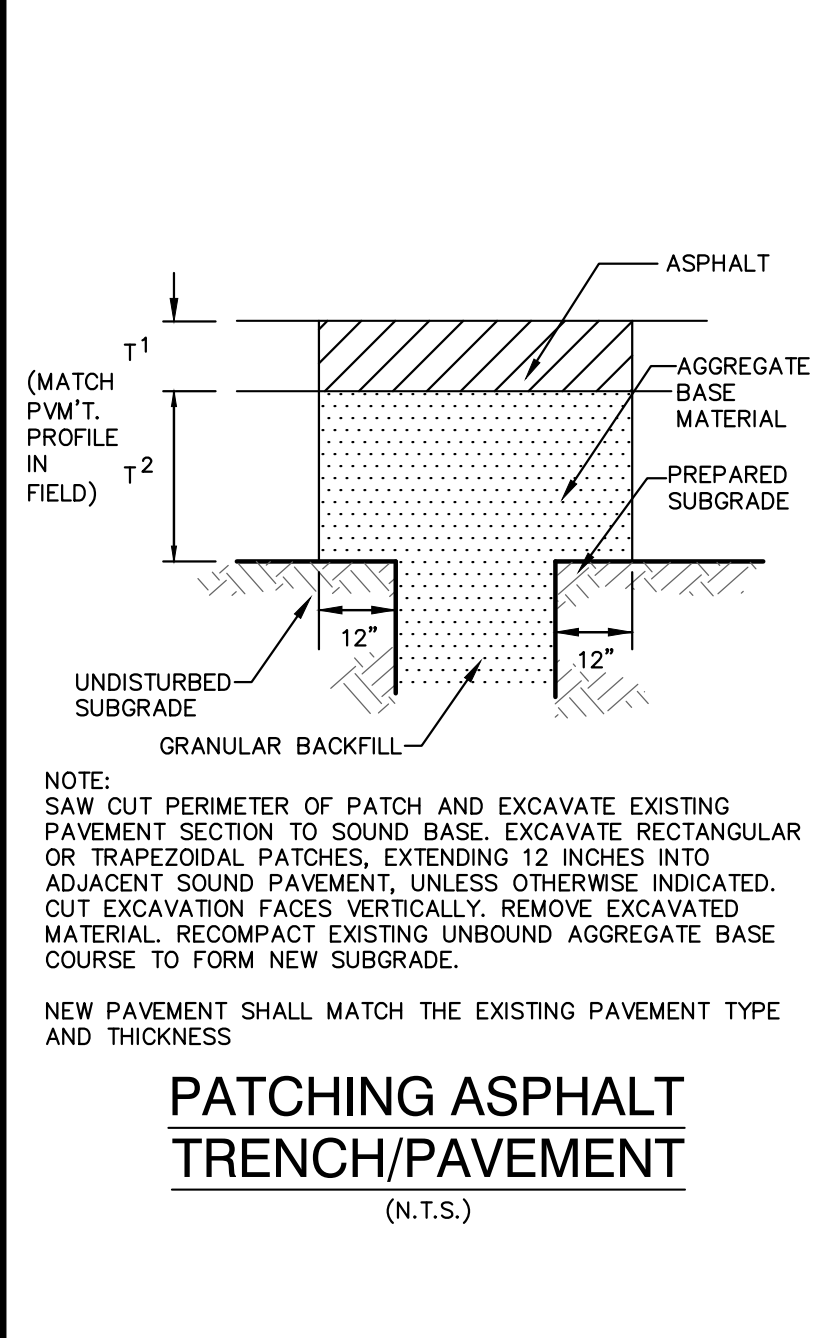
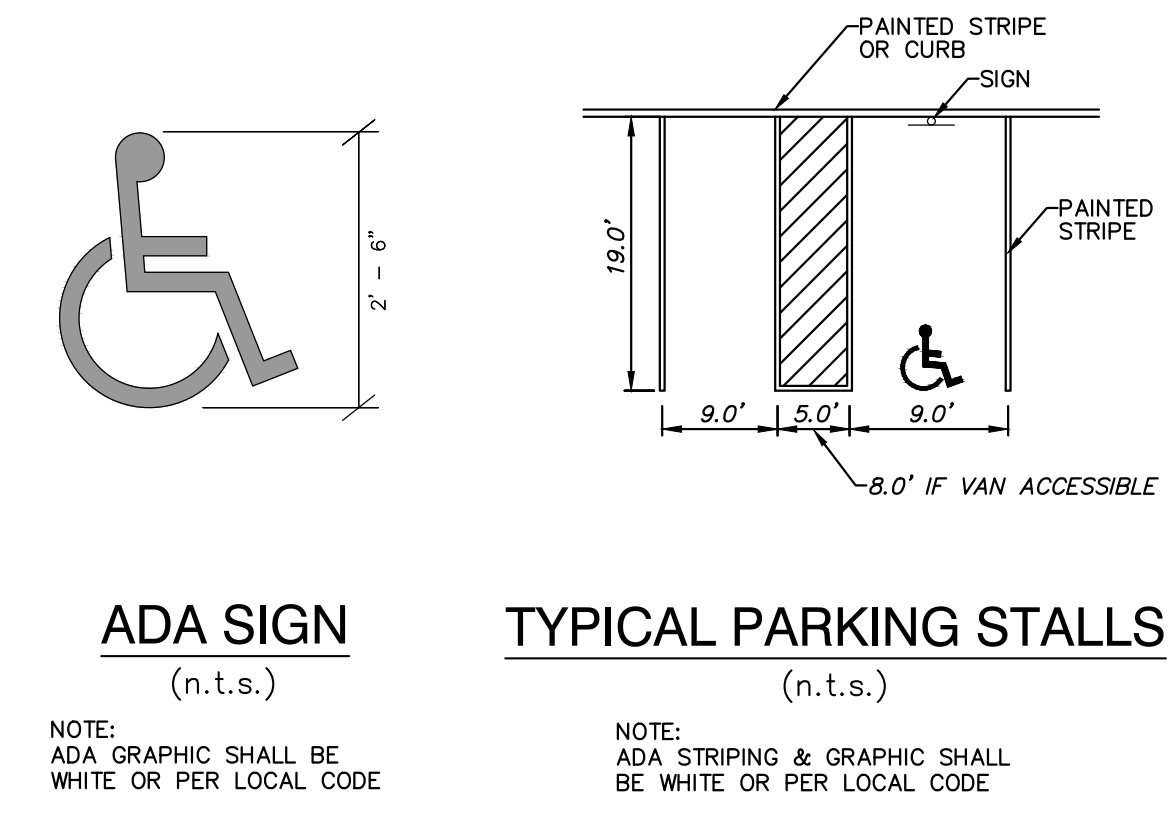
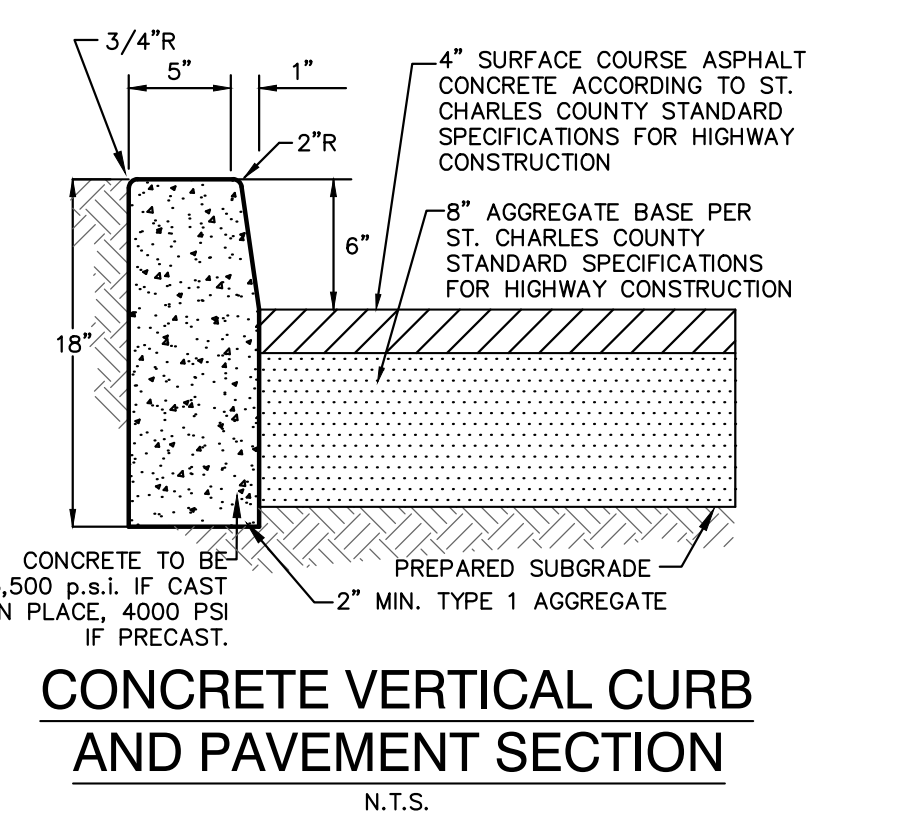


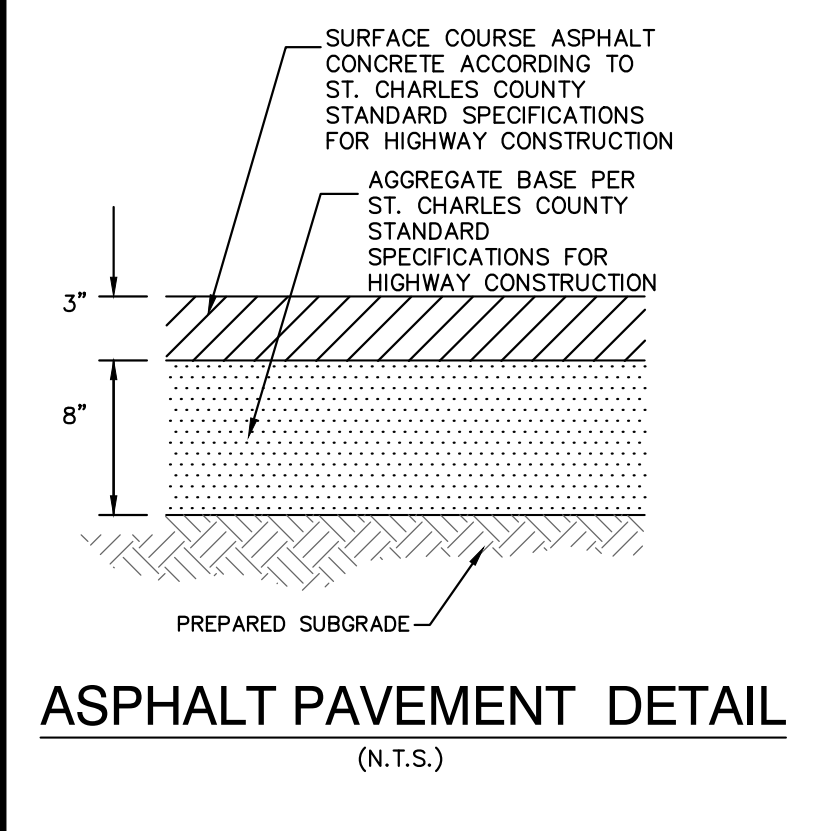

CEDC
CIVIL ENGINEERING
DESIGN CONSULTANTS

10820 Sunset Office Drive
Suite 200
Saint Louis, Missouri 63127
314.729.1400
Fax: 314.729.1404
www.cedc.net

Brandon A. Harp, P.E. E-28650
Professional Engineer
CEDC License No.: 2003004674

Site Improvement Plans for
ROSALITA'S CANTINA RESTAURANT
1421 MEXICO LOOP ROAD EAST
O'FALLON, MO 63366

Proj. # 2494

No.	Description	Date
To City	03/29/24	
To City	04/17/24	
To City	09/16/24	
To City	10/15/24	
To City	11/01/24	

SITE DETAILS

DRAWING NO.
C10