



Farnsworth GROUP

20 ALLEN AVENUE, SUITE 200
ST LOUIS, MISSOURI 63119
(314) 962-7900 / (314) 962-1253 Fax

www.f-w.com

ISSUE:
Date: Description:



RUBY TUESDAY RESTAURANT
Lot 2A
Persimmon Pointe Market
O'Fallon, Missouri

PROJECT:
RT ST. LOUIS
FRANCHISE LLC

**RUBY TUESDAY
PERSIMMON
POINTE MARKET**

1140 TECHNOLOGY DRIVE
O'FALLON, MO

Date: 2-03-05
Design/Drawn: BRD
Approved: BRD
Book No.:


SHEET TITLE:
**LANDSCAPE DETAILS
AND TREE
PRESERVATION ZONE**

SHEET NUMBER:

C-10


SHEET 10 OF 11

Project No.: 204390

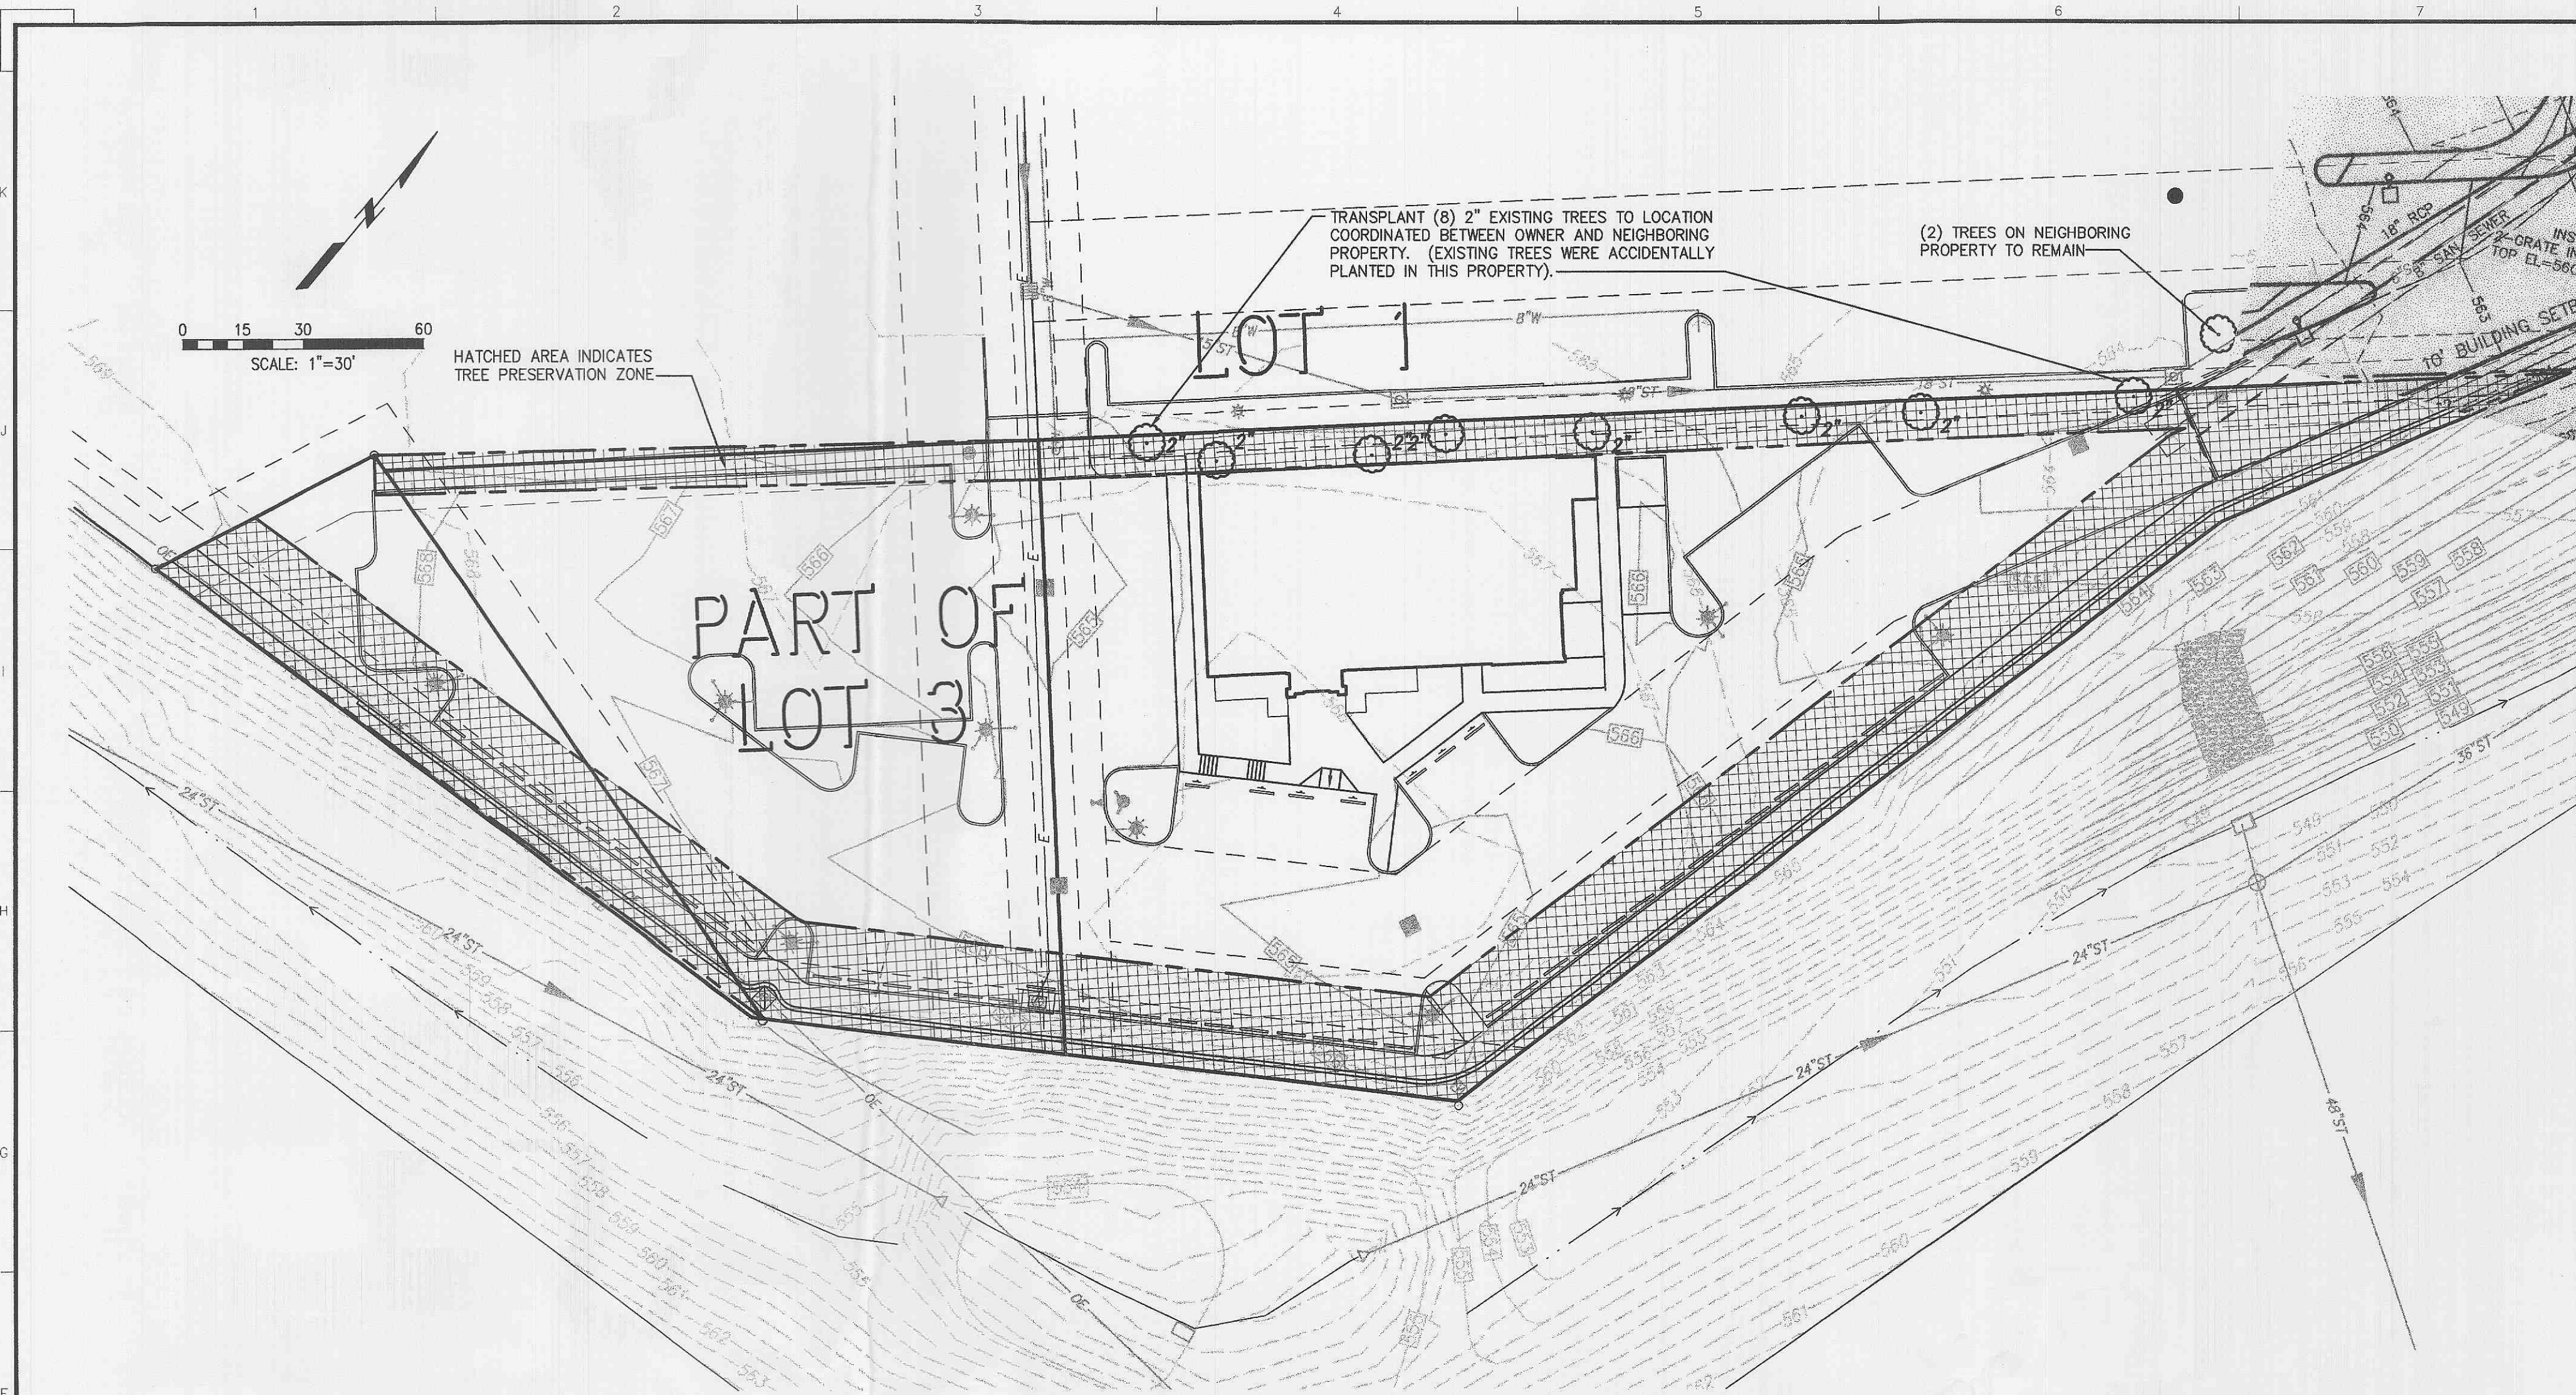


15 TREE PRESERVATION ZONE

Scale: 1"=30'

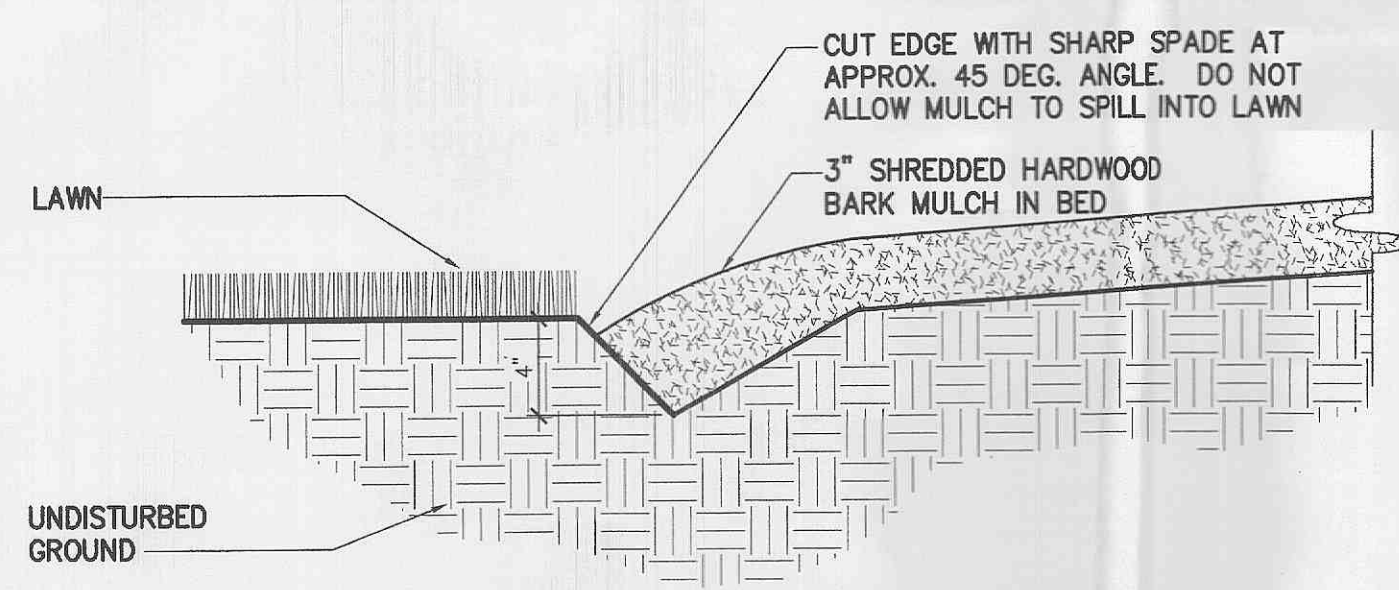


14 SPACE EDGING DETAIL

Scale: NOT TO SCALE

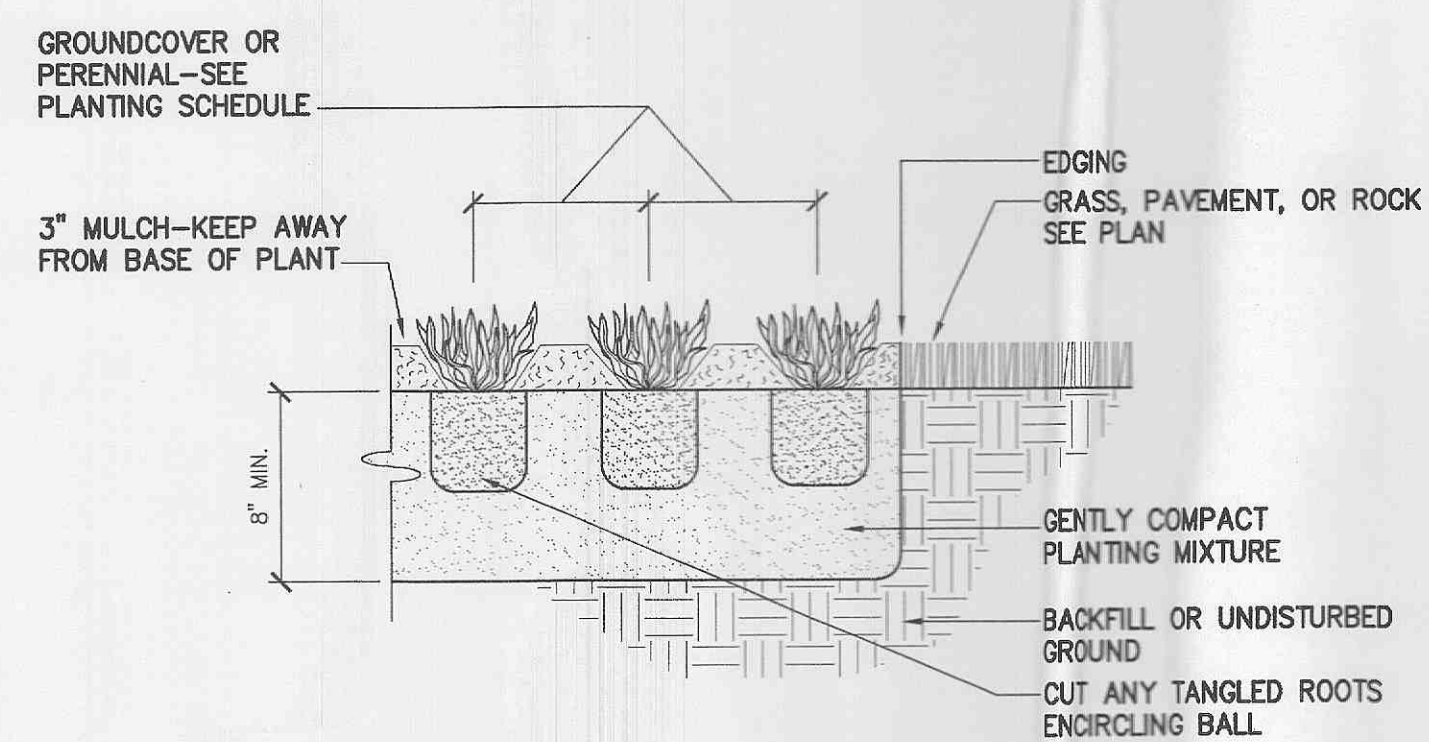

13 PERENNIAL PLANTING DETAIL


Scale: NOT TO SCALE

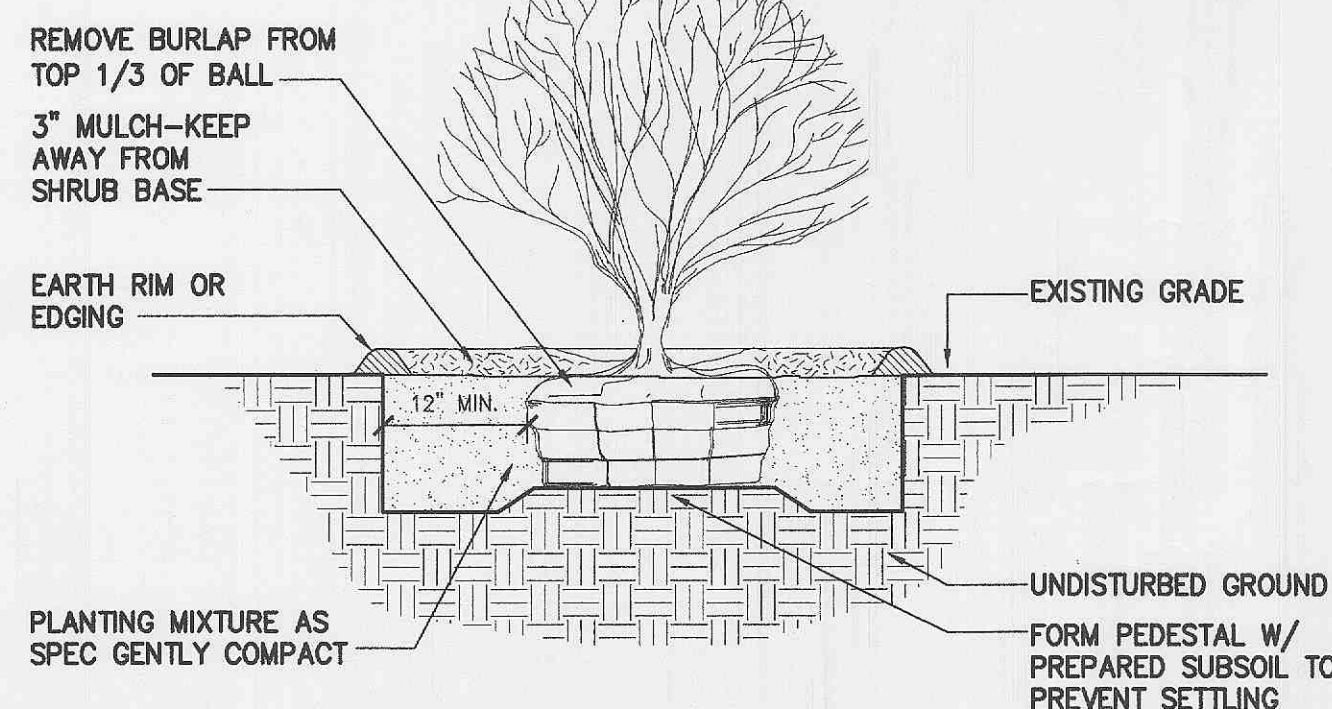

NOTES:
1. SHRUB SHALL BEAR SAME RELATIONSHIP TO FINISHED GRADE @ STEM AS IT DID TO PREVIOUSLY EXISTING GRADE.

9 SHRUB PLANTING DETAIL

Scale: NOT TO SCALE

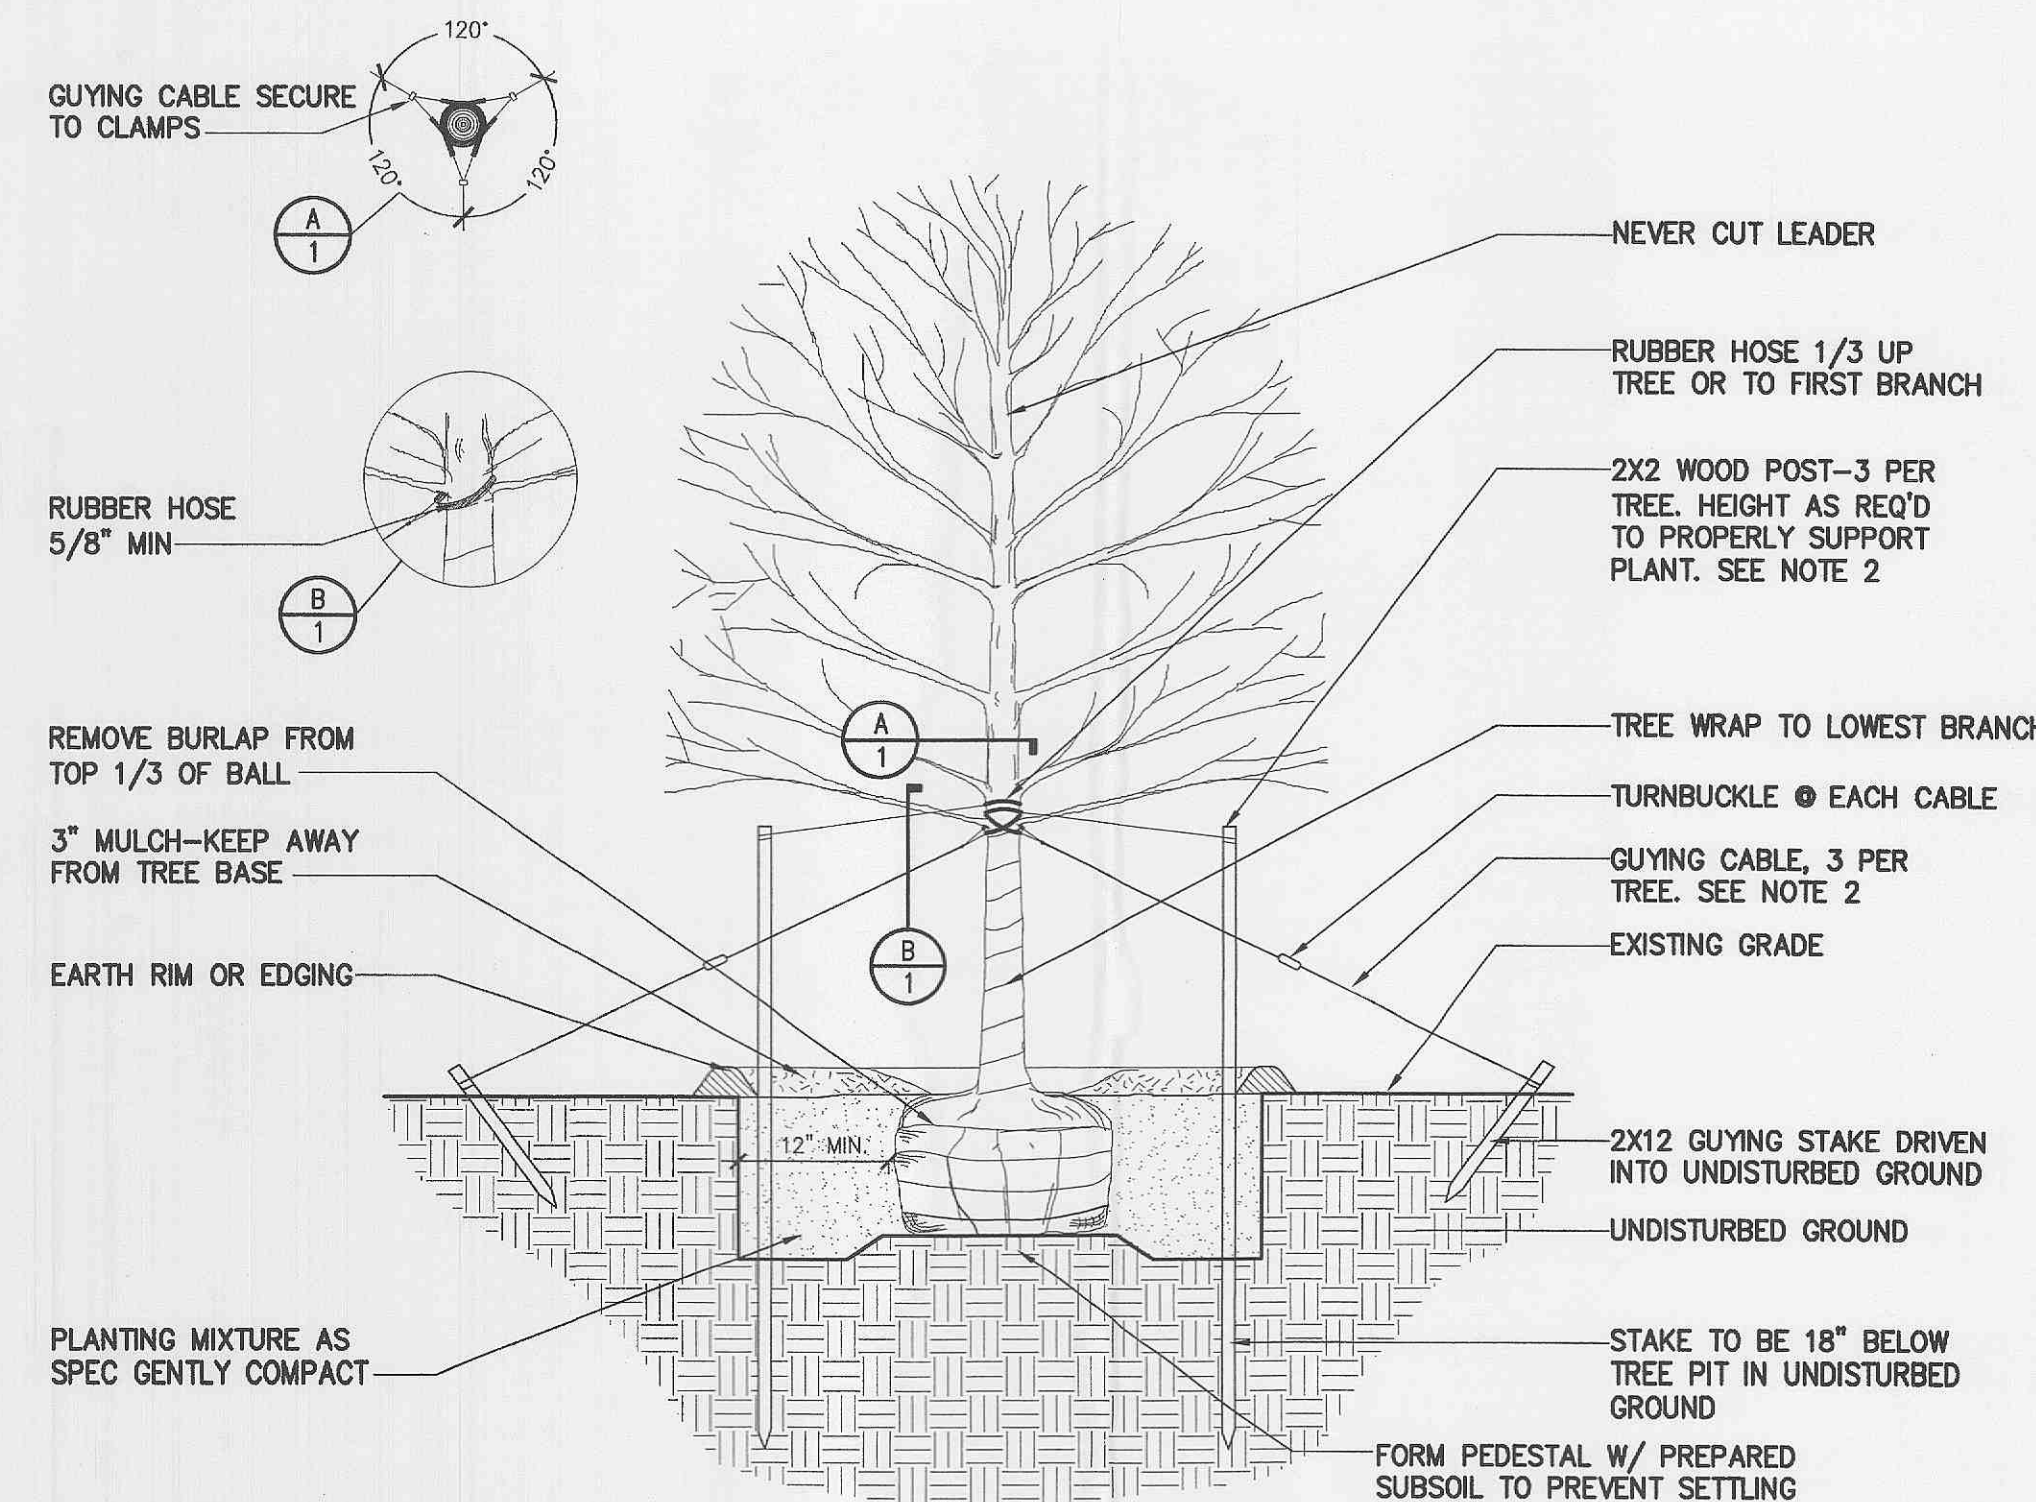

NOTES:
1. TREE SHALL BEAR SAME RELATIONSHIP TO FINISHED GRADE @ STEM AS IT DID TO PREVIOUSLY EXISTING GRADE.
2. STAKE TREES UNDER 2" CAL. GUY TREES 2" AND OVER.

1 TREE PLANTING DETAIL

Scale: NOT TO SCALE

Xref File: \\204390-erp | P:\proco | P:\2004\204390-persimmon market\poin\veg\204390-LANDSCAPE.DWG | DATE: 02/15/2005 | TIME: 08:59 |