

Ruder Automotive Service Facility

2694 Babble Creek Lane
O'Fallon, Missouri

Owner:

John E. and Eleanor Ruder
c/o RuderGroup Architectural Services
3973 Hartford Street
St. Louis, MO 63116
(314) 692-2215
FAX (call for number)

Building Information


Building Use Group: Mercantile
Construction Type: 2B
Building Height: 1 - Story
Gross S.F.: 5060.00
Building Code: 1993 BOCA Basic Building Code
Zoning: C-2

Architect Project Number: 9604-RASF
Date: April 30, 1996

Drawing Index

- General
 - AO-01 Site Plan
 - AO-02 Site Details
 - Civil Sewer Profiles
- Architectural
 - A1-01 Foundation Plan
 - A1-02 Framing Plan
 - A1-03 Floor Plan, Schedules, Door Types
 - A2-01 Elevations - North and South
 - A2-02 Elevations - East and West
 - A2-03 Building Sections, Interior Elevations
 - A3-01 Interior Schedules, Doors Partitions & Elevations
 - A4-01 Reflected Ceiling Plan Partition Types
 - A5-01 Wall Details, Exterior Details
 - A5-02 Exterior Details
- Building Systems
 - MI-01 HVAC Plan
 - MI-02 Details, Schedules
 - PI-01 Plumbing Plan
 - PI-02 Details, Diagrams
 - E-1 Electrical Site Plan
 - E-2 Electrical Power Plan, Schedules
 - E-3 Electrical Lighting Plan, Schedules


All Specifications Under Separate Cover

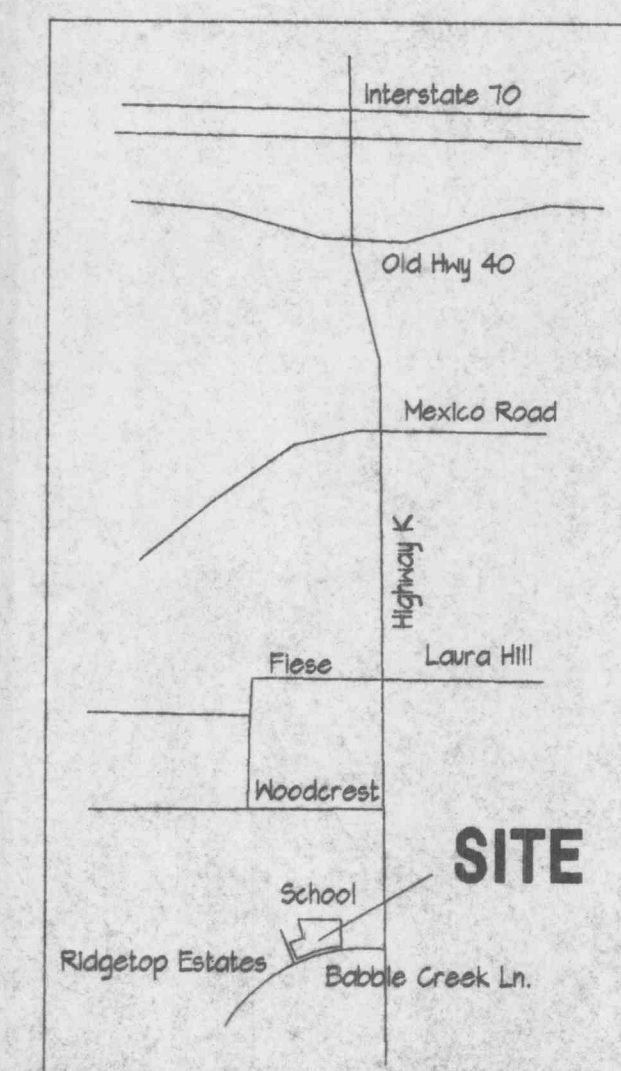

APPROVED
Contingent on Fire Chief's Approval
6/14/96
Coleman
Kramer


Location Map
NOT TO SCALE

06-96-BU-567

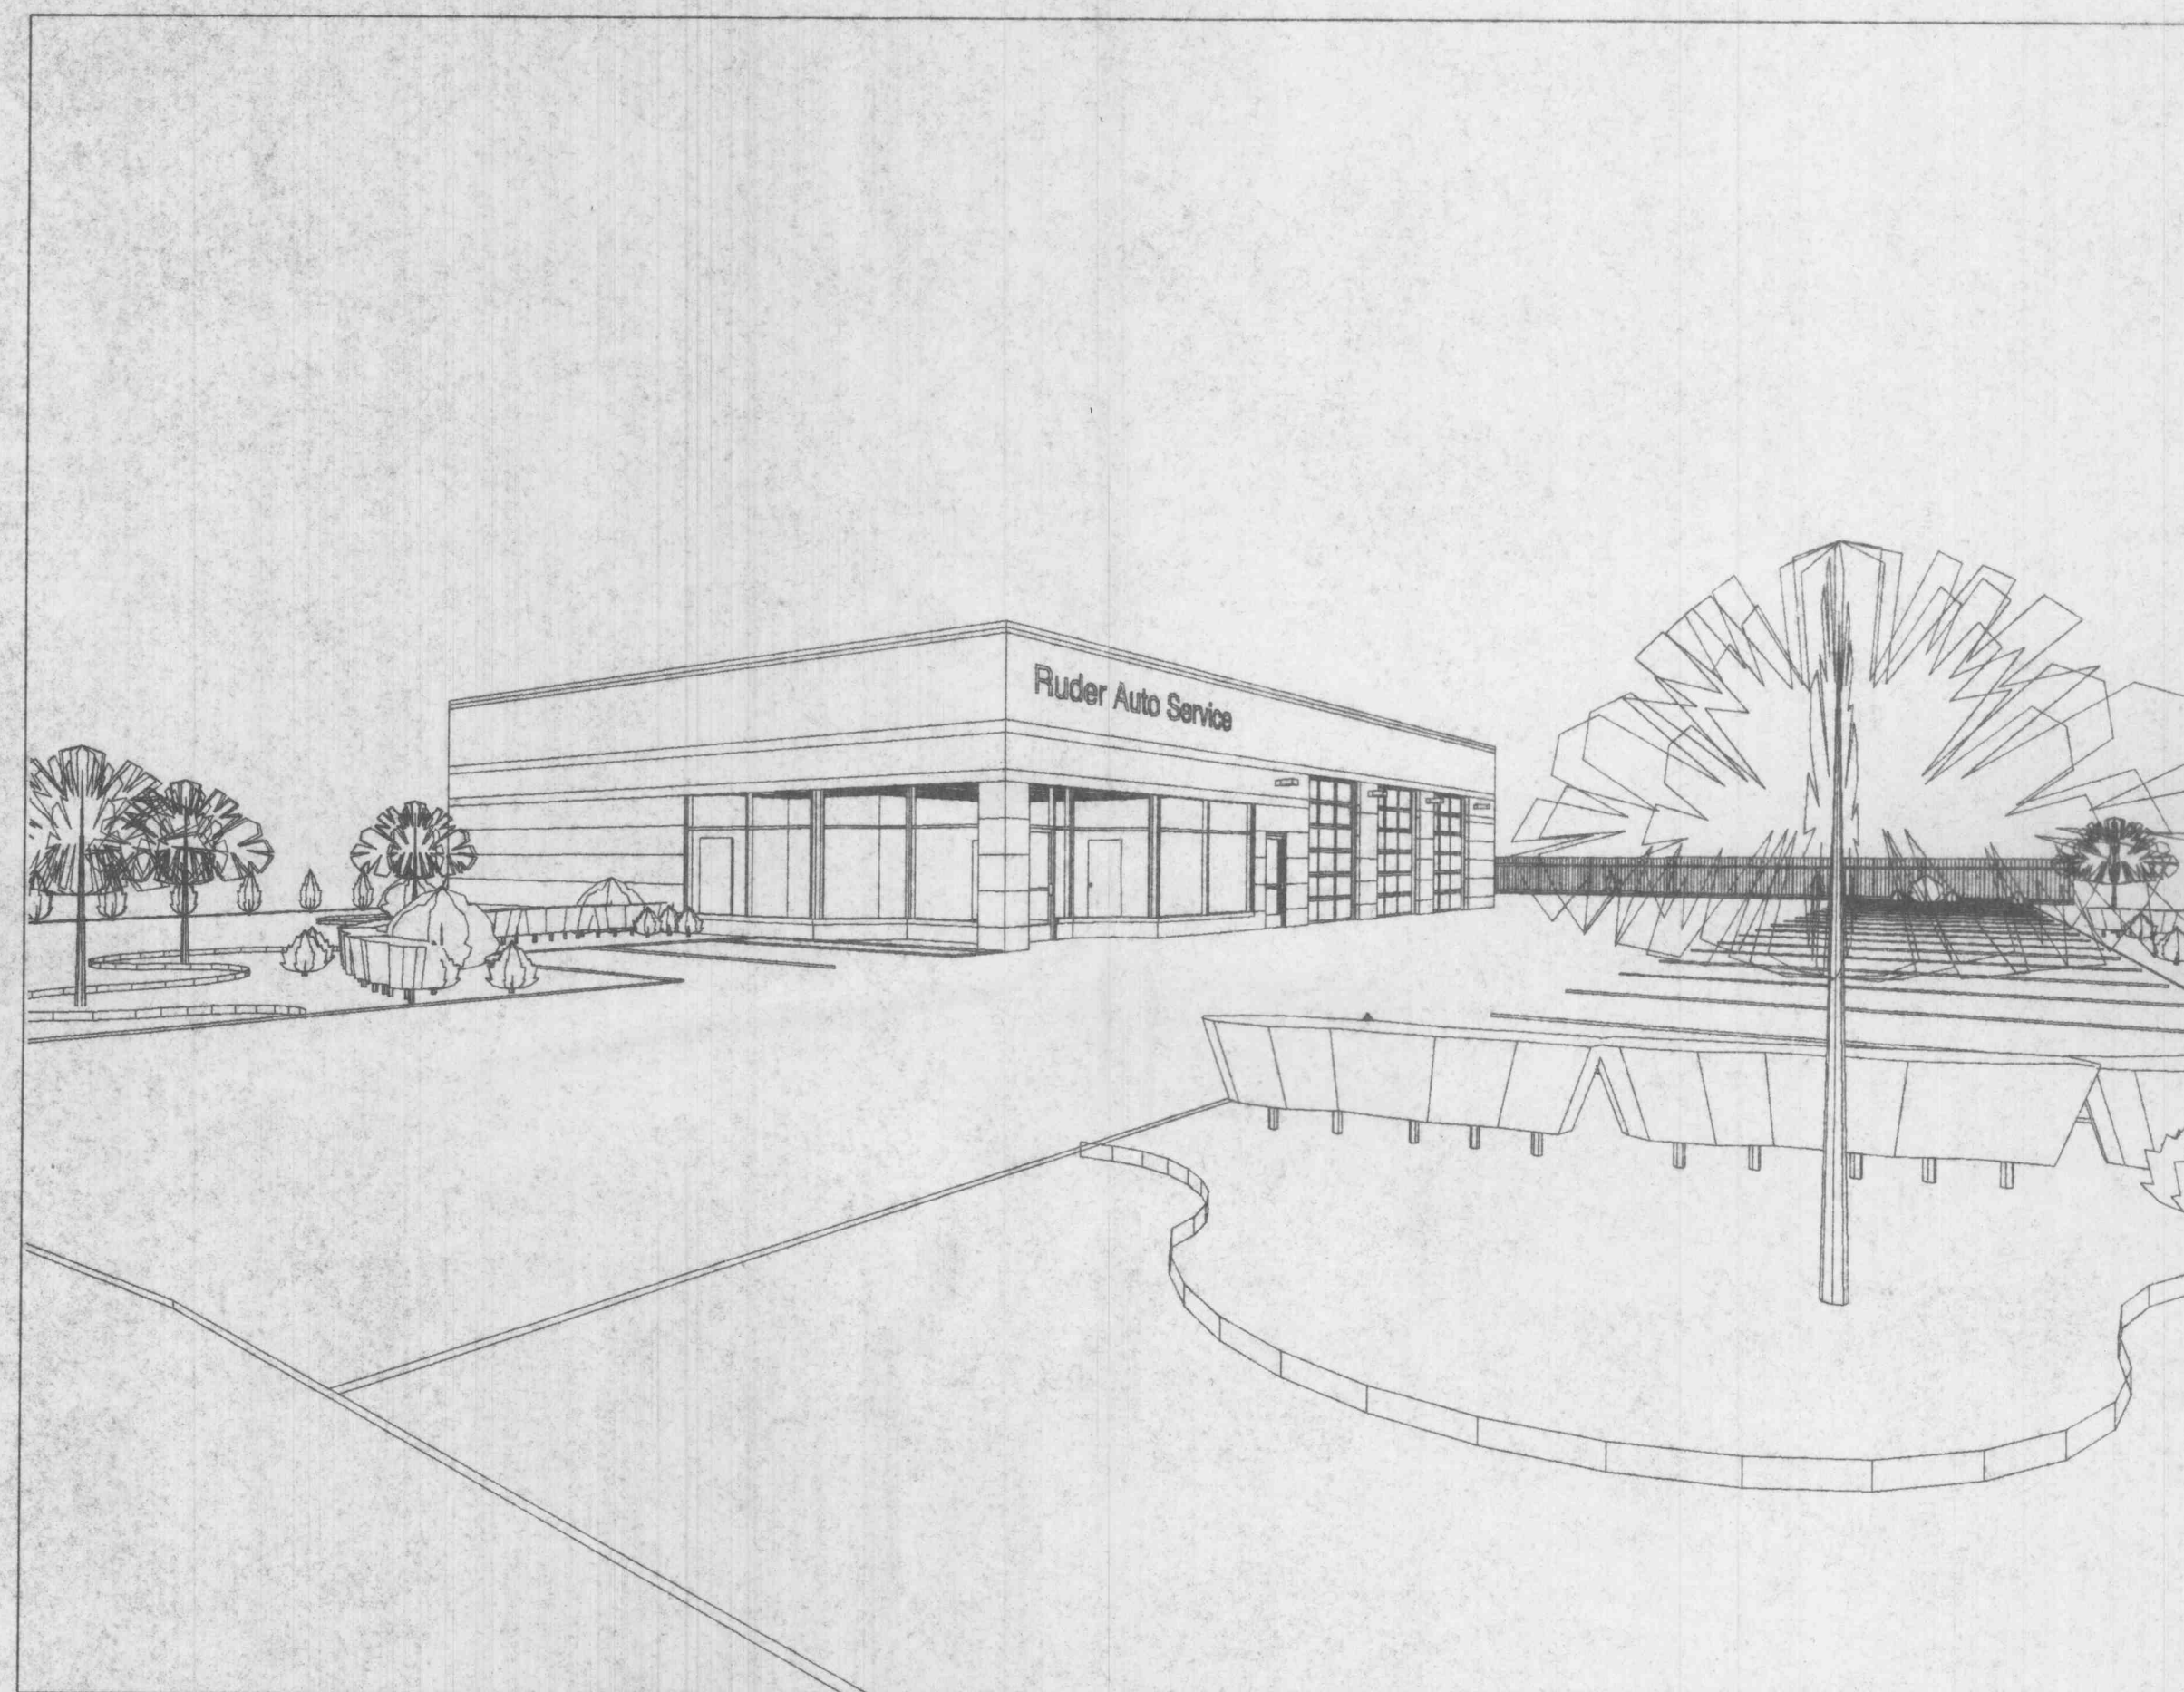


Architect-of-Record:

Johnathan E. Ruder, AIA
Missouri A-5074

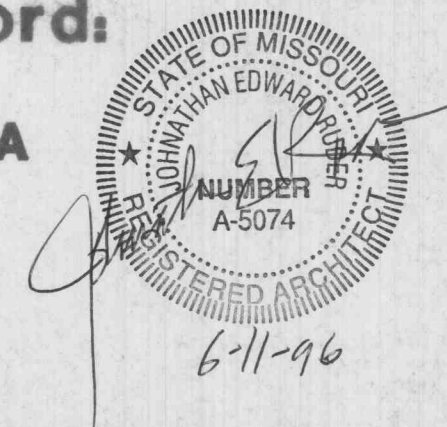

Architectural:

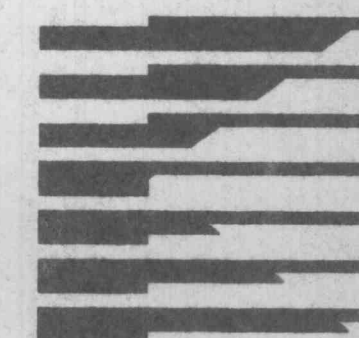

KERN-RUDER Architecture, P.C.
443 N. New Ballas Road, Suite 200
St. Louis, MO 63141-6832
(314) 692-2215
FAX (692-2216)

Mechanical and Electrical Engineering:

Case Engineering, Inc.
1248 Newport Landing Drive
Fenton, Missouri 63026
(314) 861-2310
(314) 861-2316 FAX

Construction Management:

RuderGroup Architectural Services
3973 Hartford Street
St. Louis, MO 63116
(314) 692-2215
FAX (call for number)