
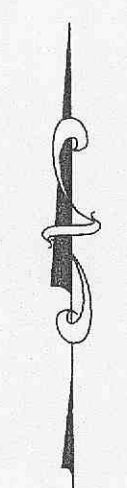


THIS PHOTOMETRIC PLAN WAS NOT PREPARED BY BAX ENGINEERING
ANY QUESTIONS REGARDING THIS PLAN CAN BE DIRECTED TO:
ANSWERS INC., 450 WEIDMAN ROAD, ST. LOUIS, MO. 63011 (636) 386-6707

DANNY LANE 50' WIDE

SHADY LANE 50' WIDE


ALLEY 12.6' WIDE(PAPER STREET)

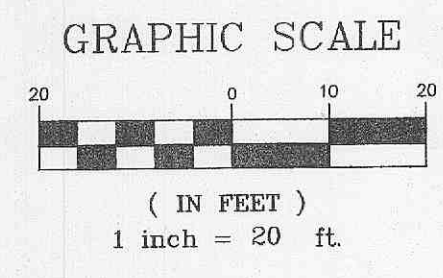

Numeric Summary					
Project: All Projects					
Label	CalcType	Units	Avg	Min	Max
Parking	Illuminance	Fc	1.06	0.0	2.4

Luminaire Schedule						
Project: Parking						
Symbol	Qty	Label	Arrangement	Lumens	LLF	Description
+	4	G33X17MS	SINGLE	12800	0.700	G13_3XL_175W MH w. H.S.S

HEMBROCK STREET 19.6' WIDE

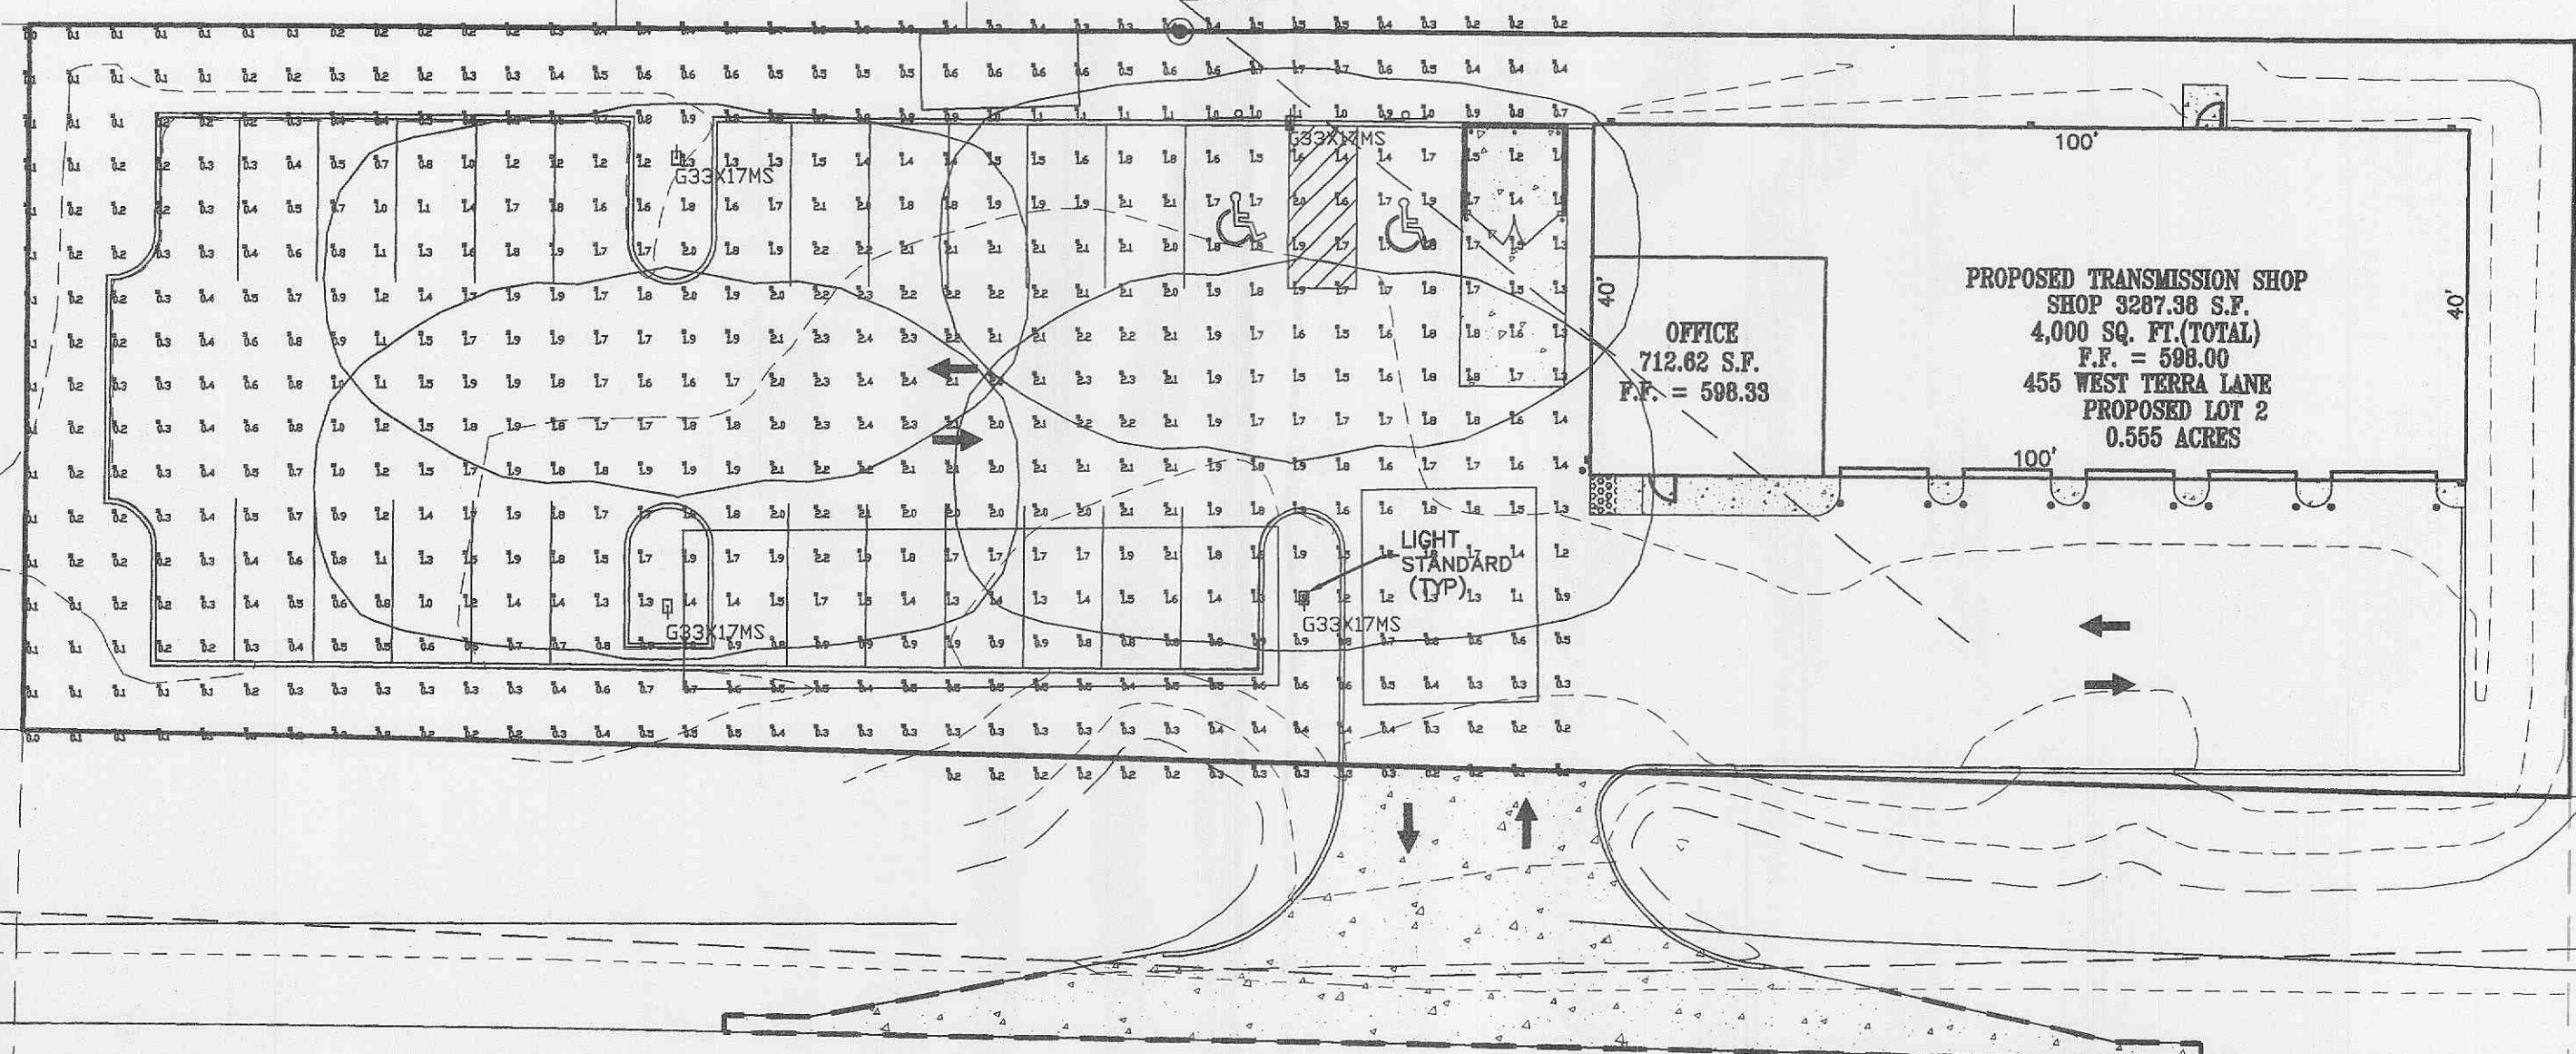

WEST TERRA LANE
2 ASPHALT LANES - 22' WIDE