




**SAINT DYPHNA COURT**  
 CUL-DE-SAC WARPING  
 TOP OF CURB ELEVATION

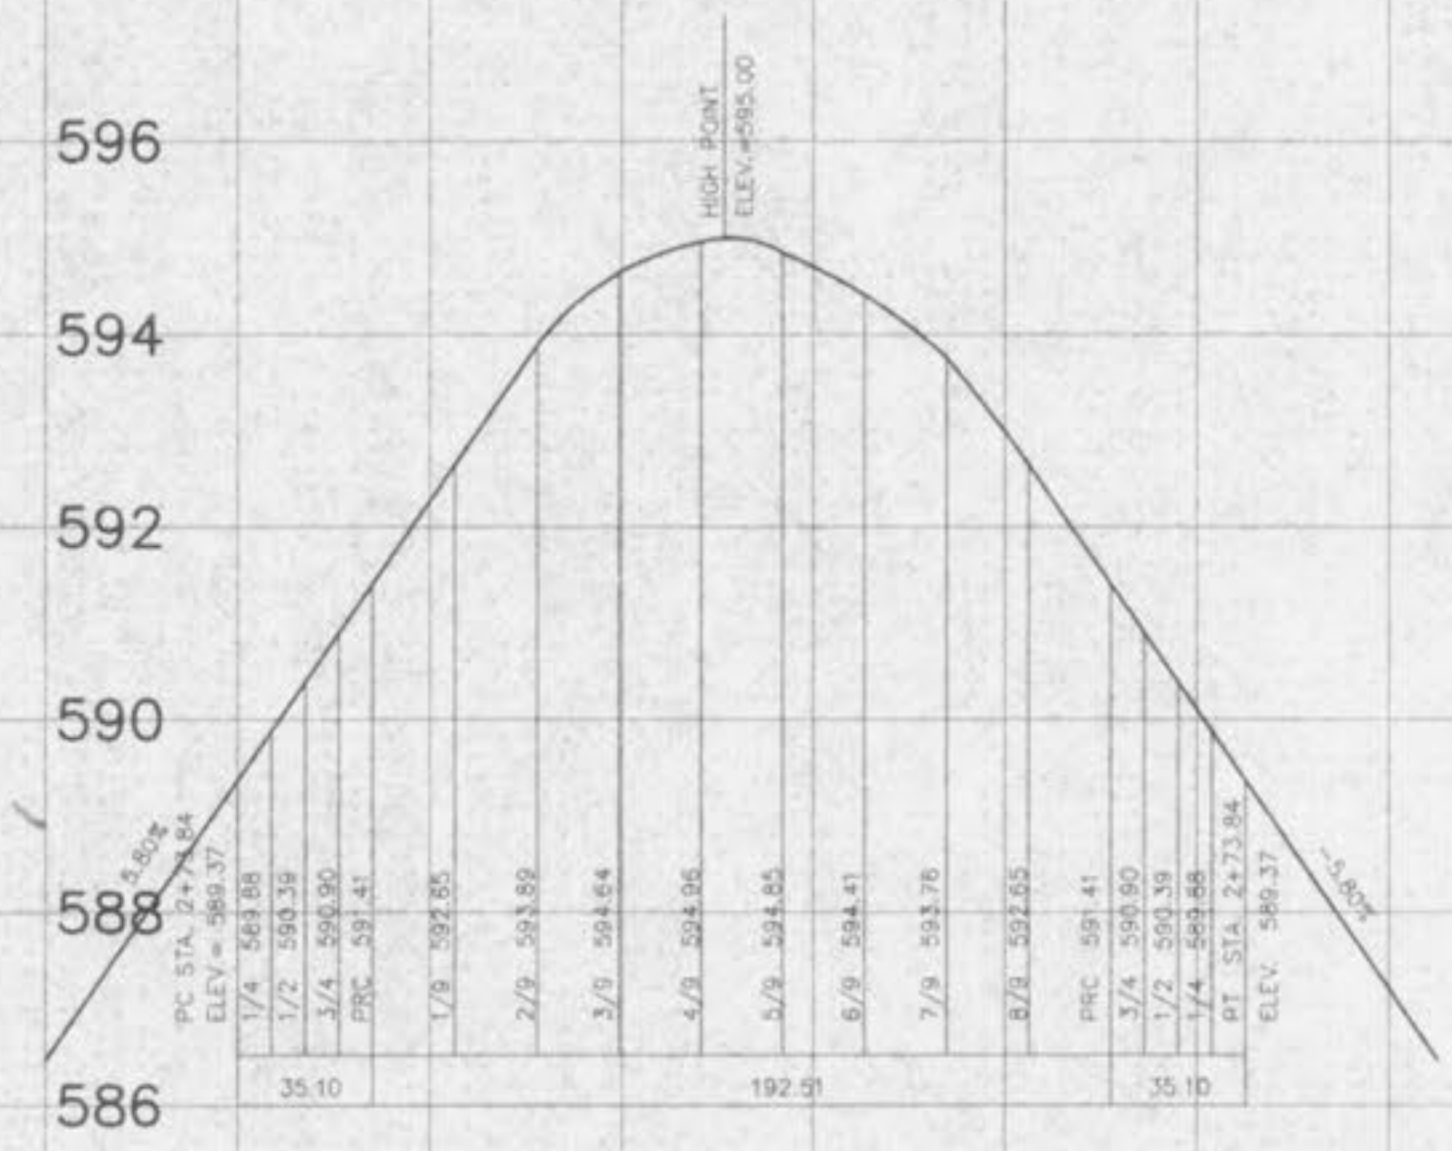


**SAINT ELIZABETH COURT**  
 CUL-DE-SAC WARPING  
 TOP OF CURB ELEVATION

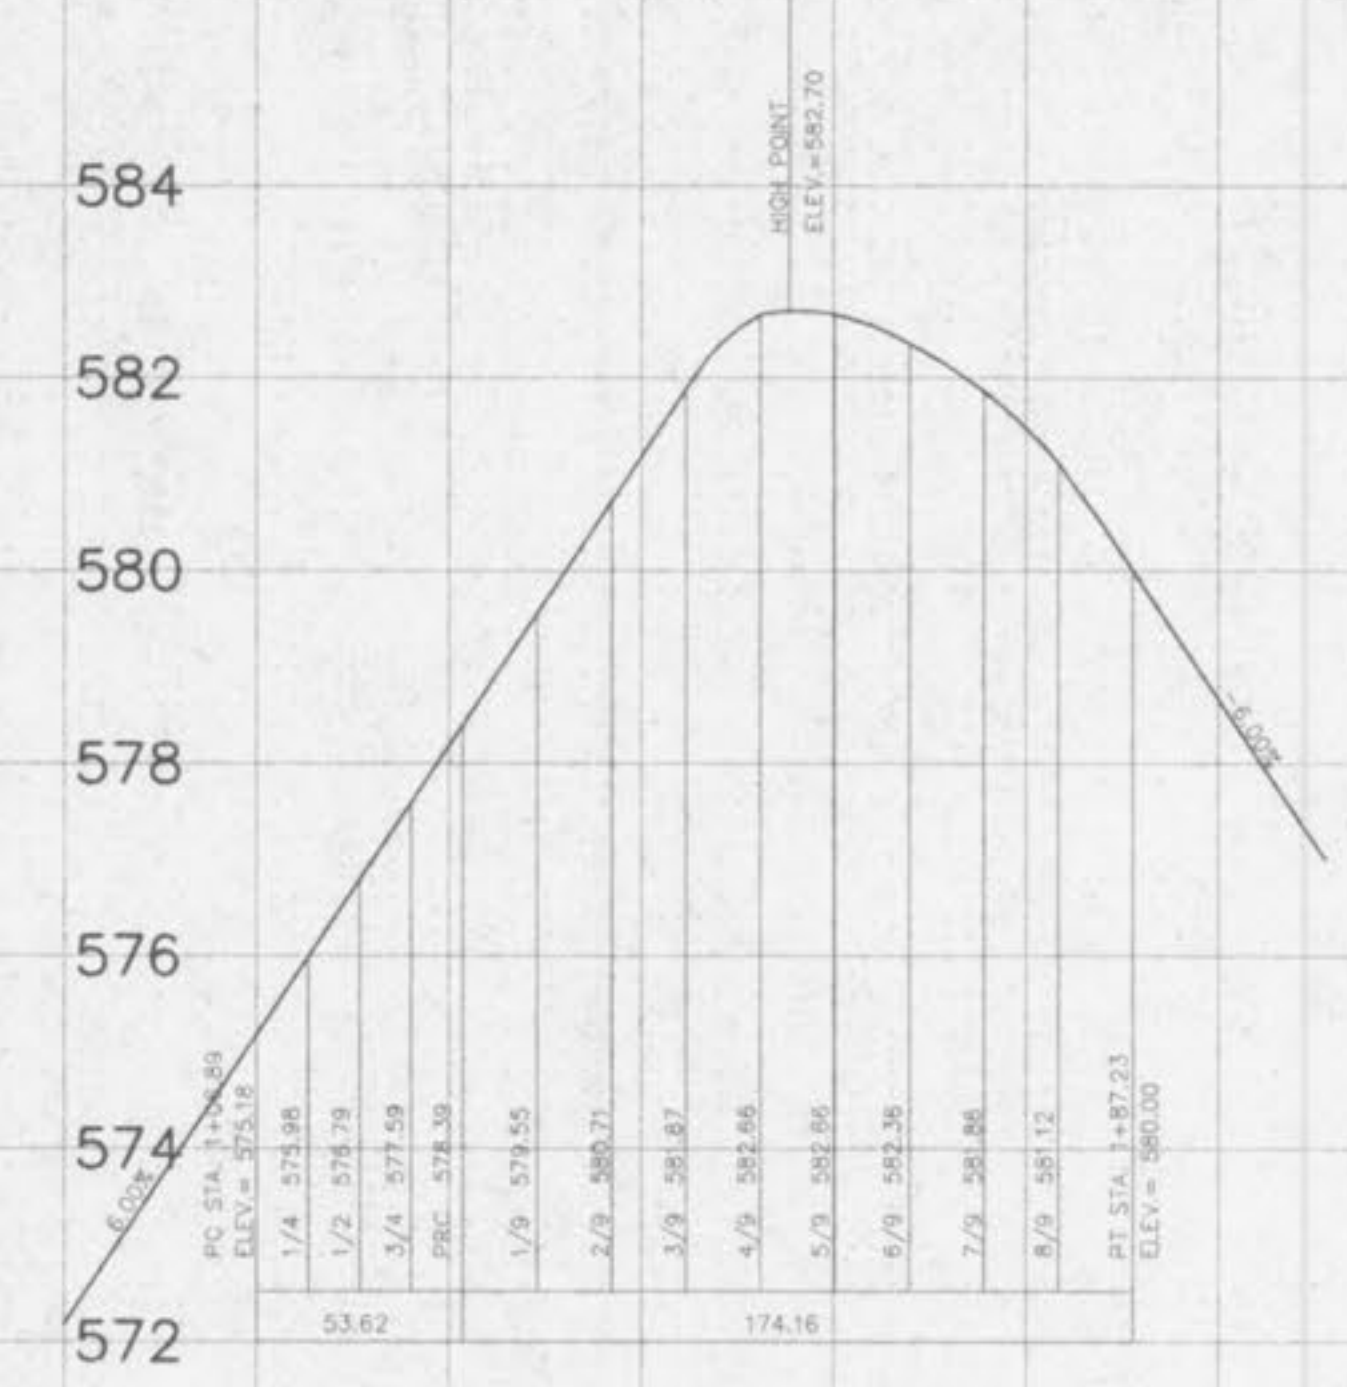

**SAINT LIBORY COURT**  
 CUL-DE-SAC WARPING  
 TOP OF CURB ELEVATION

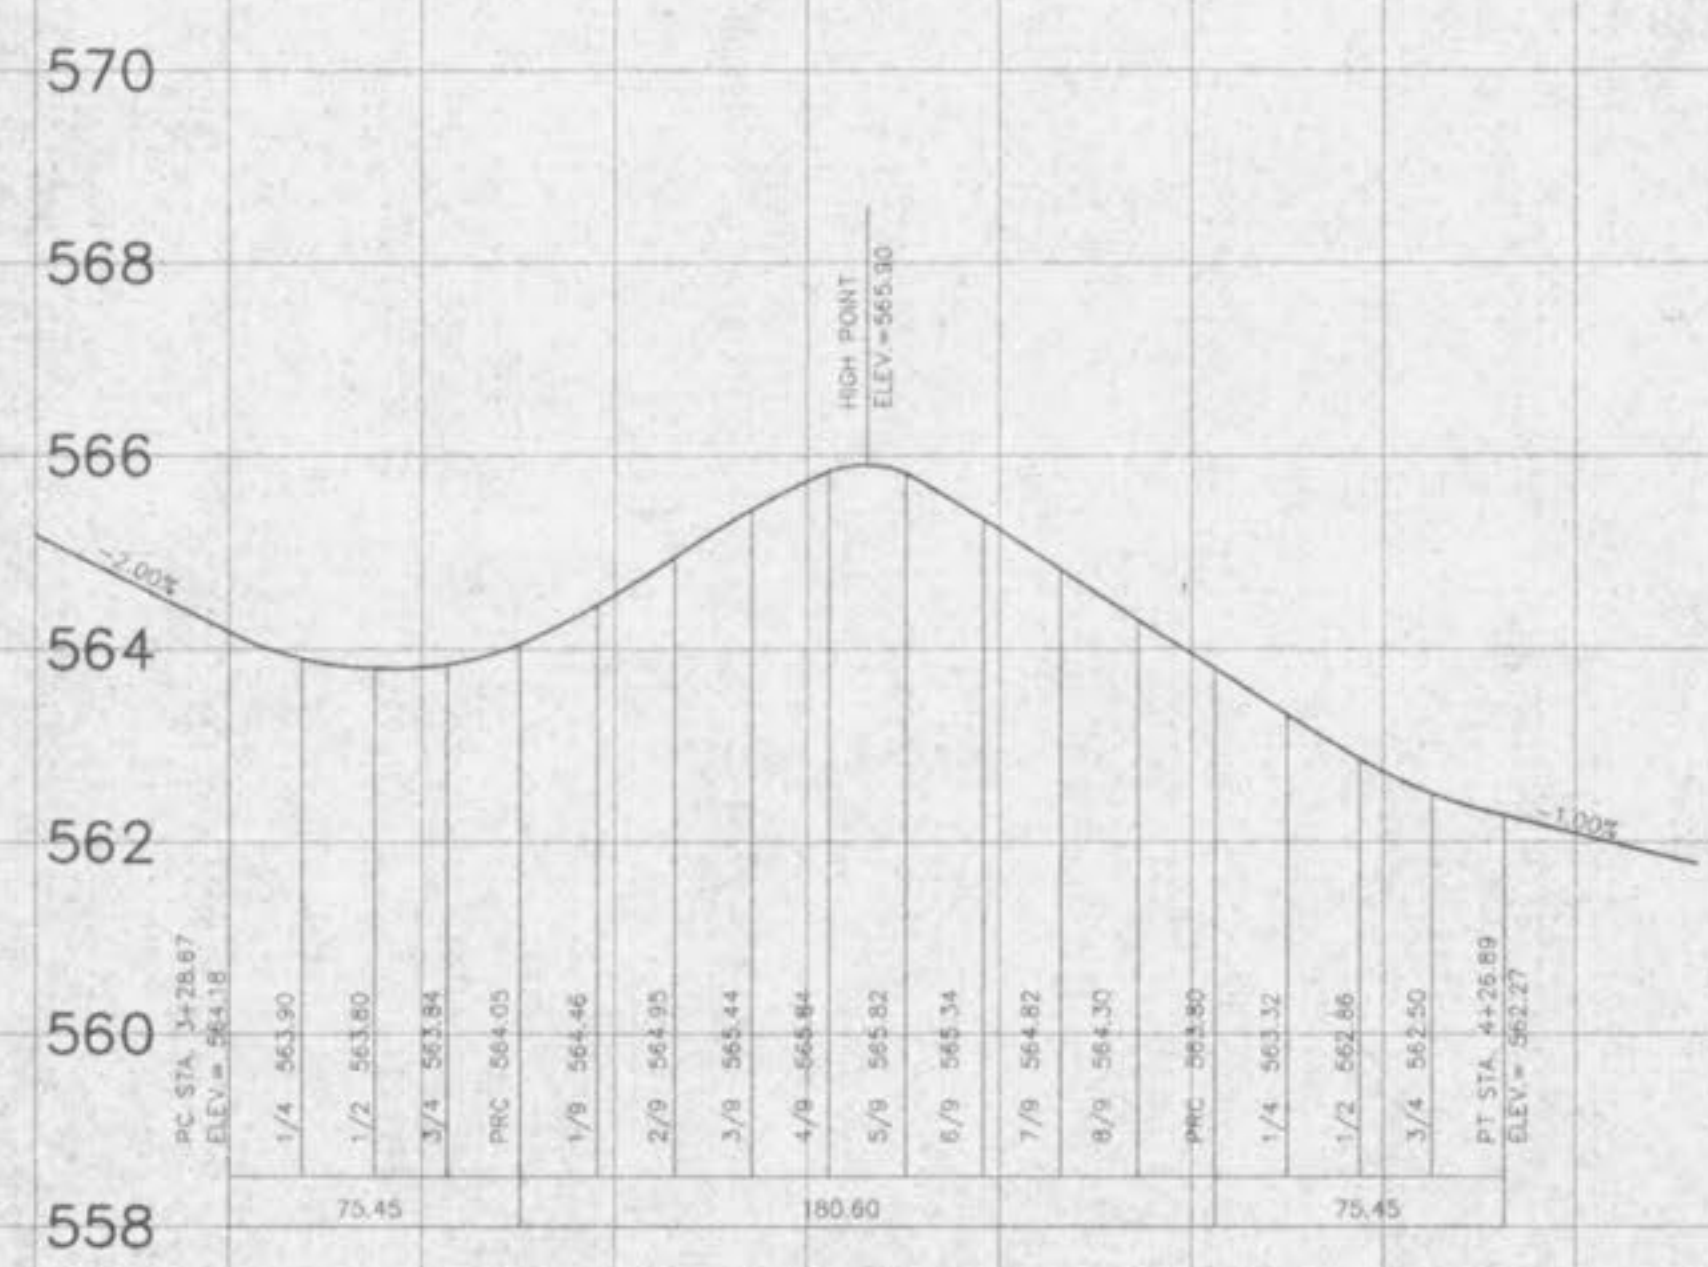

**SAINT AGATHA COURT**  
 CUL-DE-SAC WARPING  
 TOP OF CURB ELEVATION

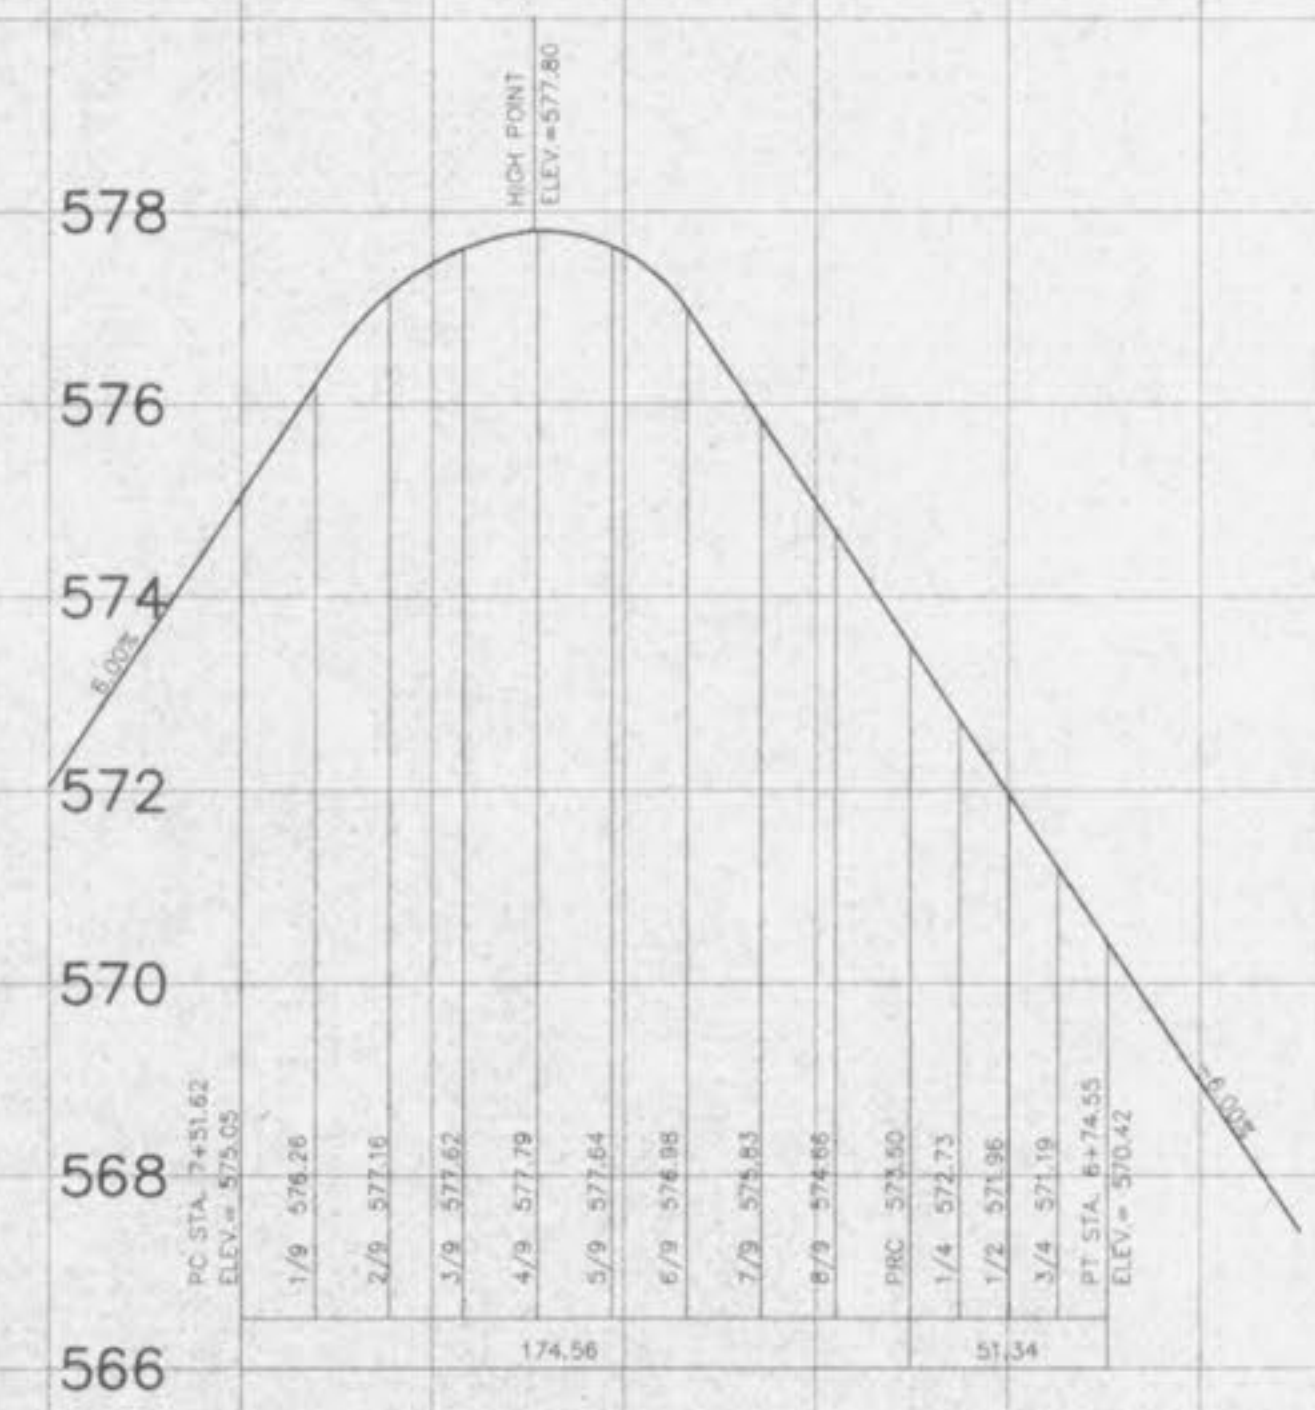

**SAINT NICHOLAS COURT**  
 CUL-DE-SAC WARPING  
 TOP OF CURB ELEVATION

SCALE: 1"=10' VERTICAL  
 1"=50' HORIZONTAL