



TRENCH BACKFILL REQUIREMENTS	
PERCENT PASSING	SIEVE SIZE
100	3/4-INCH
60-100	1/2-INCH
0-5	NO. 4

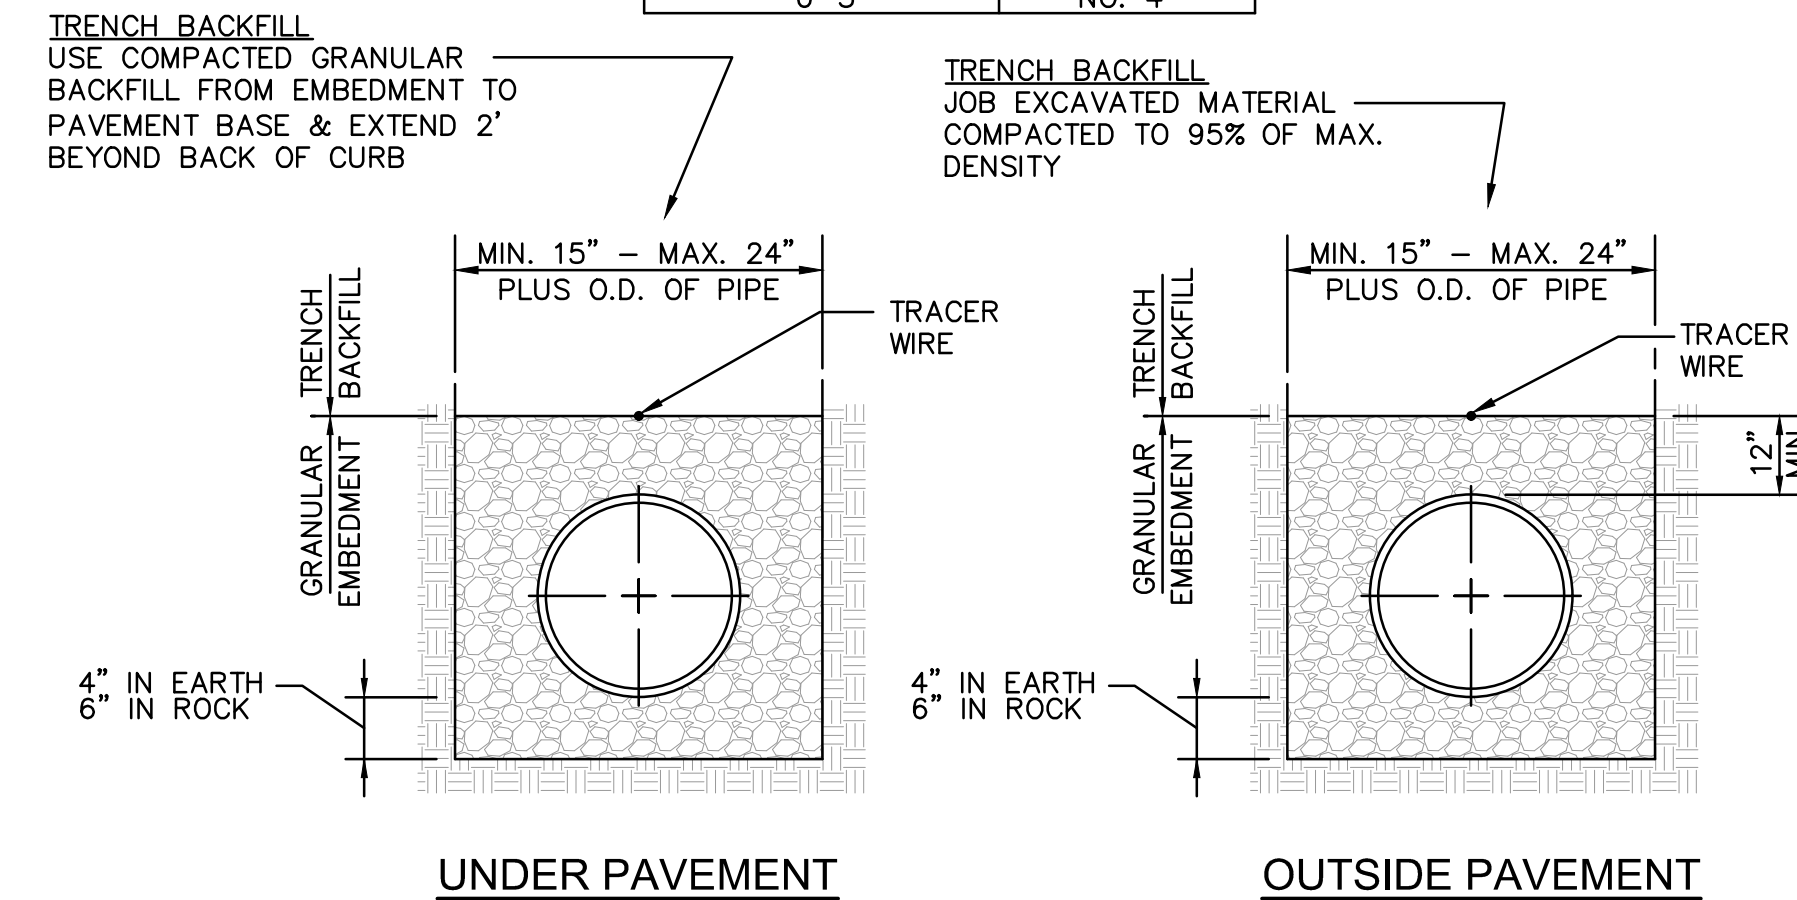


SITE UTILITY, WATER, SANITARY SEWER & STORM SEWER BEDDING DETAILS
NOT TO SCALE

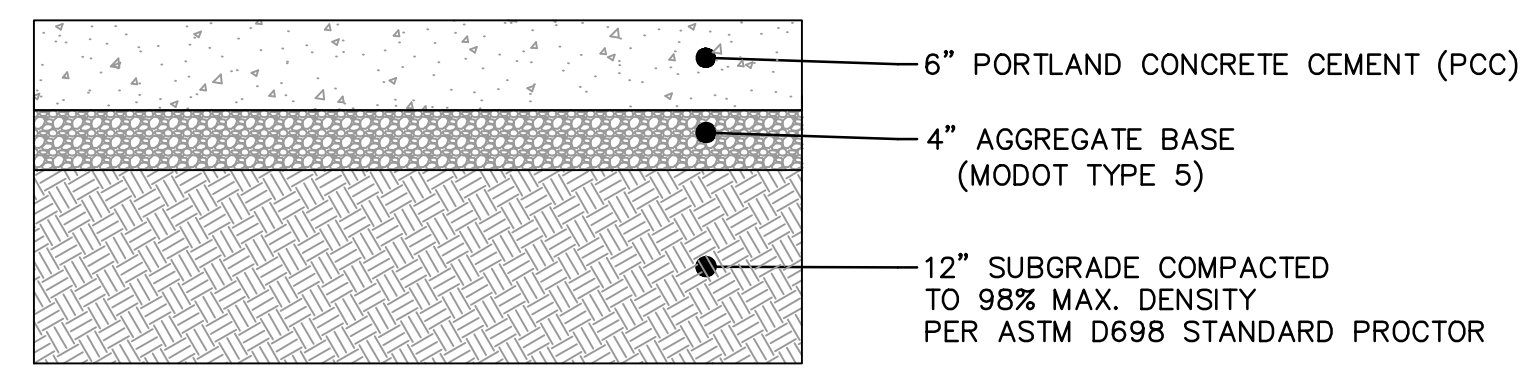

NOTE: ALL CONSTRUCTION, SITE PREPARATION, GRADING, AND EXCAVATION PROCEDURES SHALL CONFORM TO RECOMMENDATIONS AS OUTLINED IN THE GEOTECHNICAL REPORT INCLUDING ADDENDUMS PREPARED BY OLSSON. CONTRACTOR SHALL CONTACT ENGINEER WITH ANY DISCREPANCIES OR CONCERNS BASED ON ACTUAL SITE CONDITIONS.

STANDARD DUTY CONCRETE PAVEMENT SECTION
NOT TO SCALE

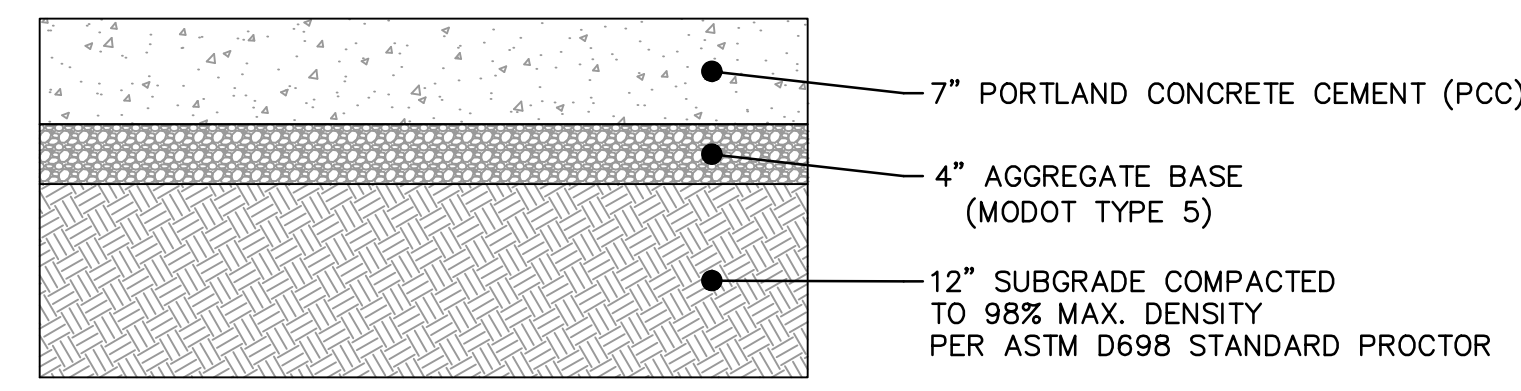


NOTE: ALL CONSTRUCTION, SITE PREPARATION, GRADING, AND EXCAVATION PROCEDURES SHALL CONFORM TO RECOMMENDATIONS AS OUTLINED IN THE GEOTECHNICAL REPORT INCLUDING ADDENDUMS PREPARED BY OLSSON. CONTRACTOR SHALL CONTACT ENGINEER WITH ANY DISCREPANCIES OR CONCERNS BASED ON ACTUAL SITE CONDITIONS.


HEAVY DUTY CONCRETE PAVEMENT SECTION
NOT TO SCALE

PAVEMENT DESIGNS WERE PROVIDED IN THE GEOTECHNICAL REPORT PROVIDED BY TERRACON, DATED 03/25/2021.


NOTE: ALL NON-REINFORCED CONCRETE SHALL BE 4,000 P.S.I. AT 28 DAYS.

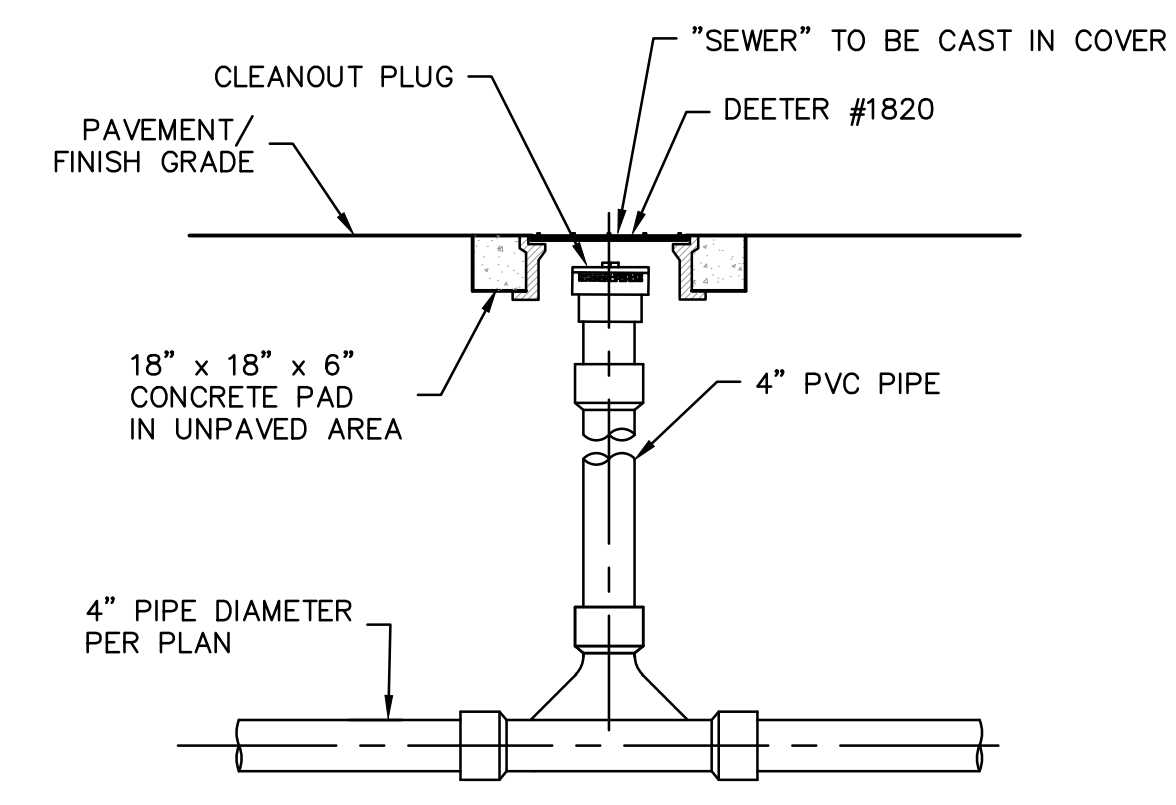

TWO WAY SANITARY SEWER CLEANOUT DETAIL
NOT TO SCALE

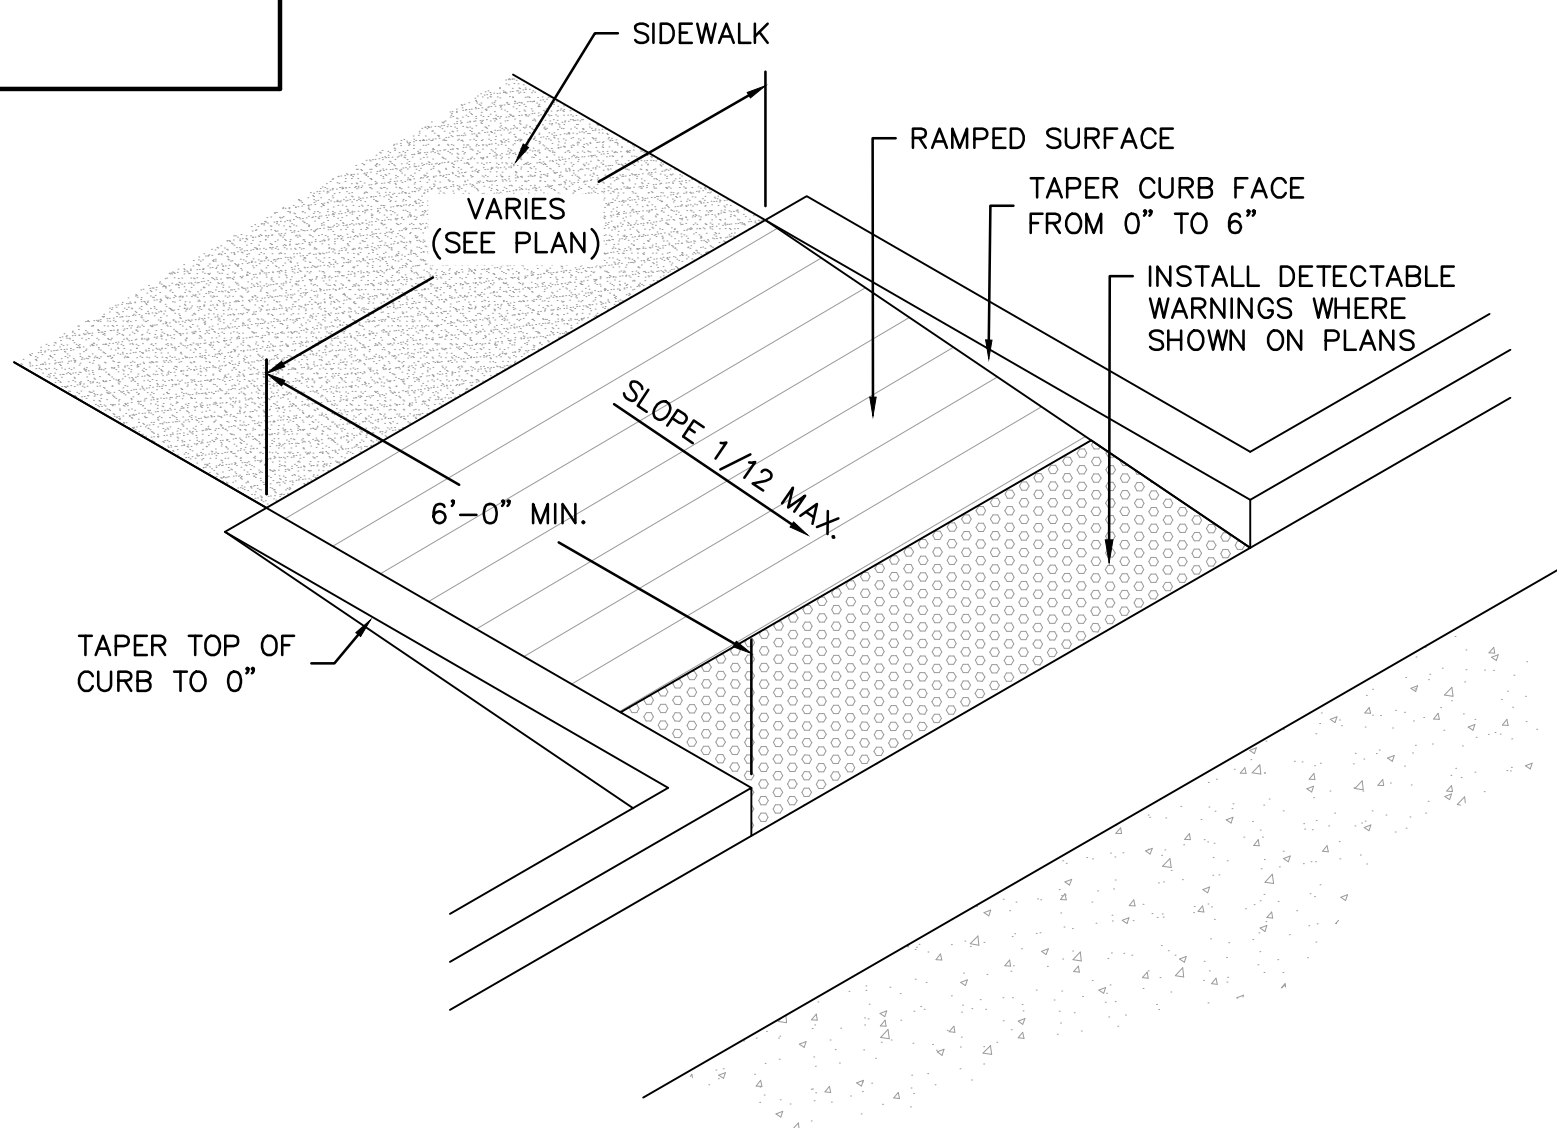


TYPE 1 SIDEWALK RAMP DETAIL
NOT TO SCALE

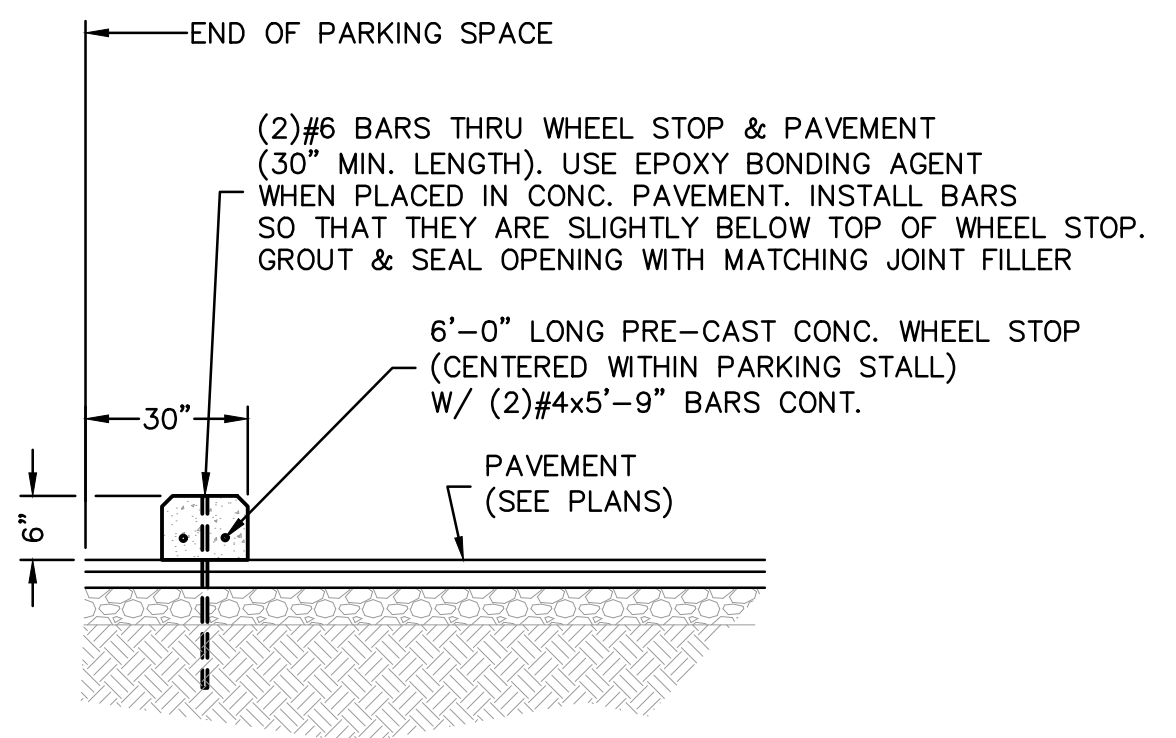


PRE-CAST WHEEL STOP DETAILS
NOT TO SCALE

NOTE: PRE-CAST WHEEL STOP TO BE USED ONLY WHERE SHOWN ON PLANS

END OF PARKING SPACE
(2) #6 BARS THRU WHEEL STOP & PAVEMENT (30" MIN. LENGTH). USE EPOXY BONDING AGENT WHEN PLACED IN CONC. PAVEMENT. INSTALL BARS SO THAT THEY ARE SLIGHTLY BELOW TOP OF WHEEL STOP. GROUT & SEAL OPENING WITH MATCHING JOINT FILLER
6'-0" LONG PRE-CAST CONC. WHEEL STOP (CENTERED WITHIN PARKING STALL) W/ (2) #4x5'-9" BARS CONT.
PAVEMENT (SEE PLANS)

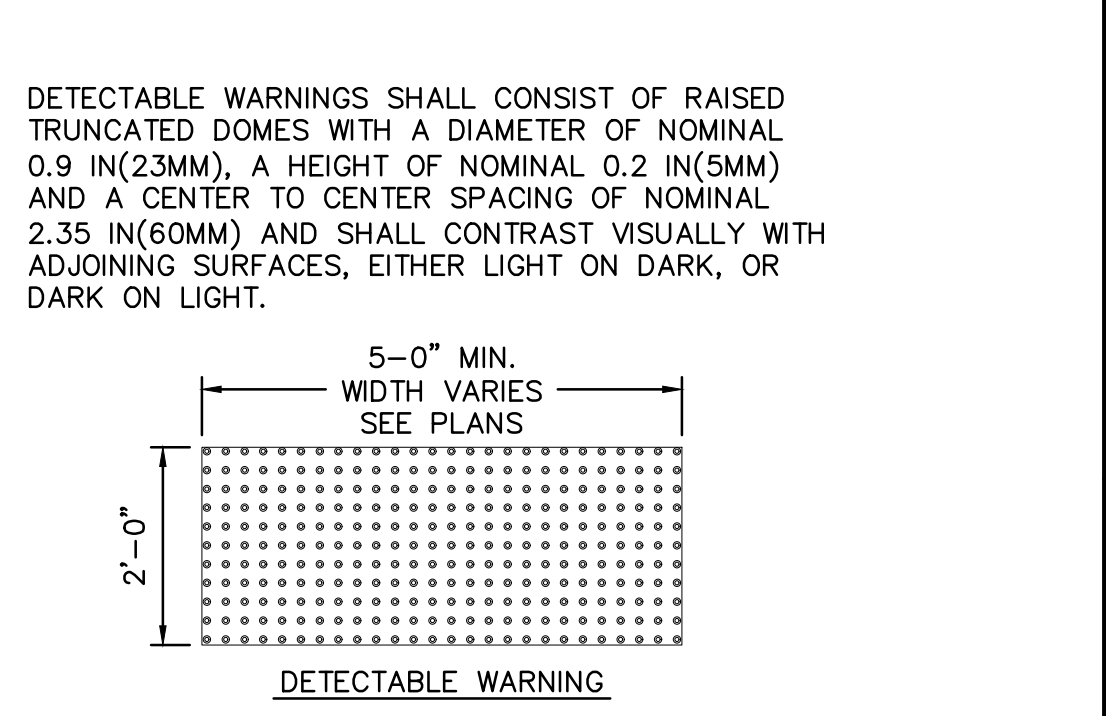

DETECTABLE WARNING

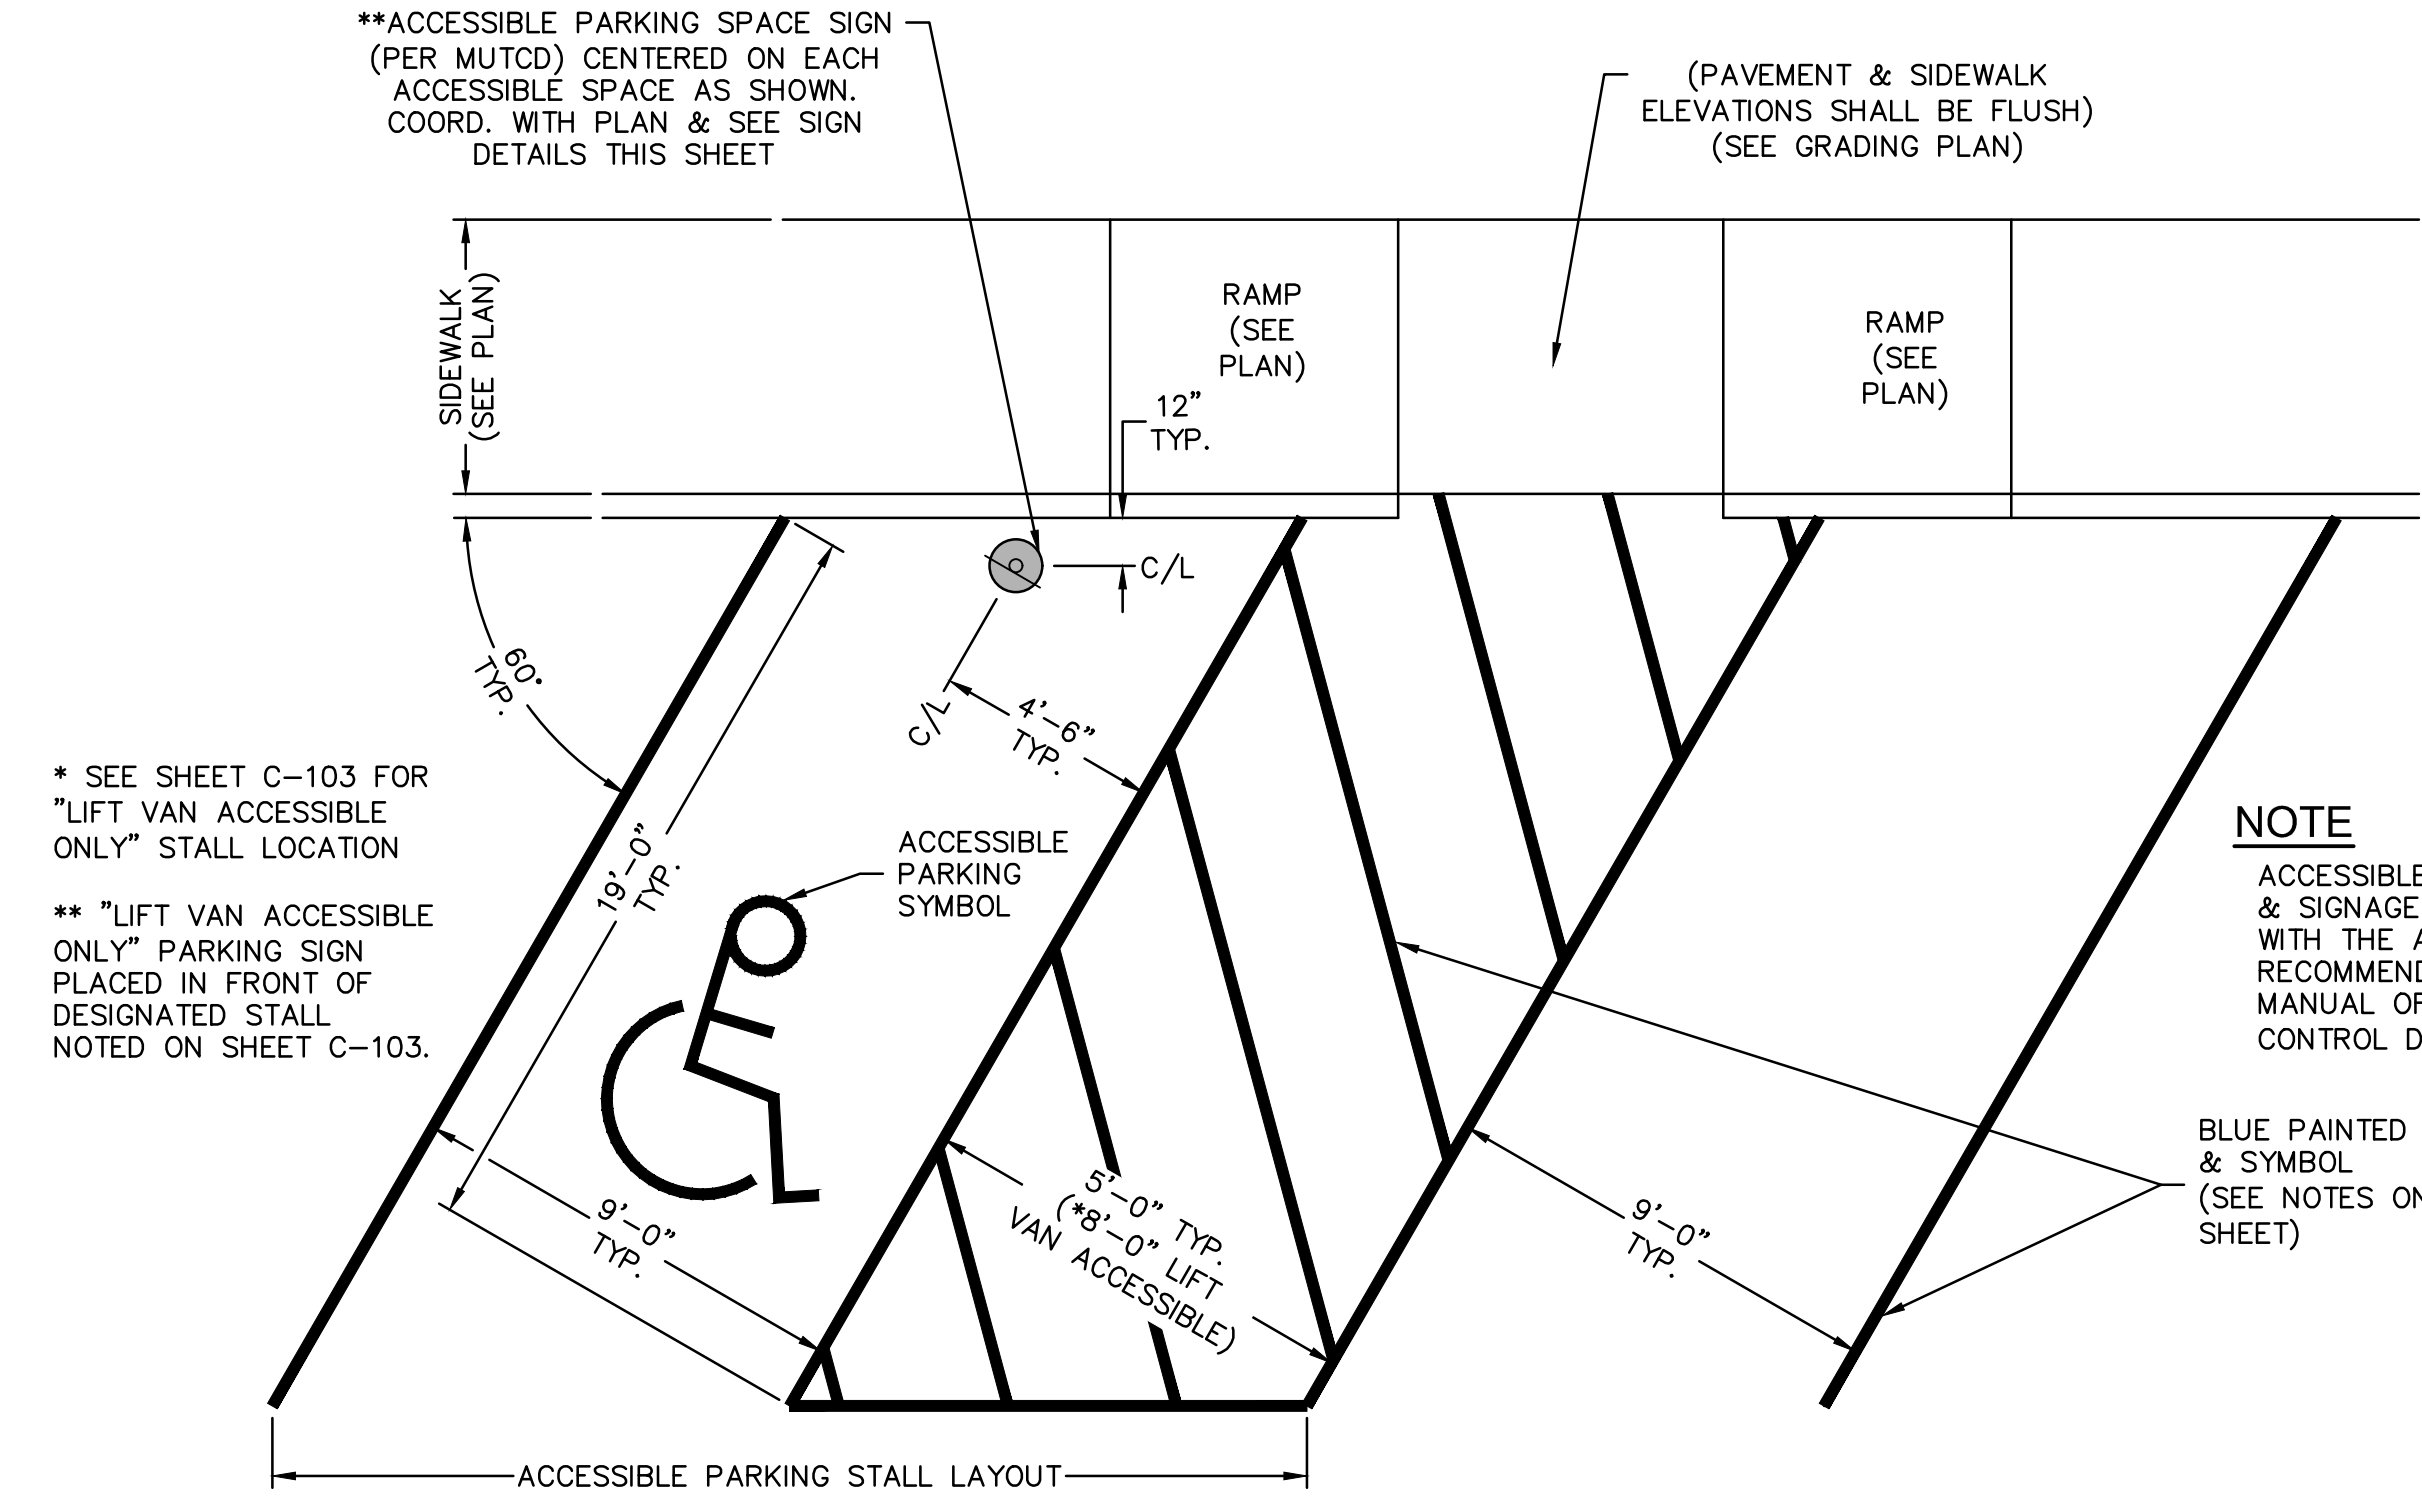


ACCESSIBLE PARKING SPACE LAYOUT DETAIL

* SEE SHEET C-103 FOR "LIFT VAN ACCESSIBLE ONLY" STALL LOCATION
** "LIFT VAN ACCESSIBLE ONLY" PARKING SIGN PLACED IN FRONT OF DESIGNATED STALL NOTED ON SHEET C-103.

NOTE: ACCESSIBLE PARKING SYMBOL & SIGNAGE SHALL COMPLY WITH THE APPLICABLE RECOMMENDATIONS OF THE MANUAL OF UNIFORM TRAFFIC CONTROL DEVICES (MUTCD).
BLUE PAINTED STRIPES & SYMBOL (SEE NOTES ON PLAN SHEET)


ACCESSIBLE PARKING DETAILS
NOT TO SCALE

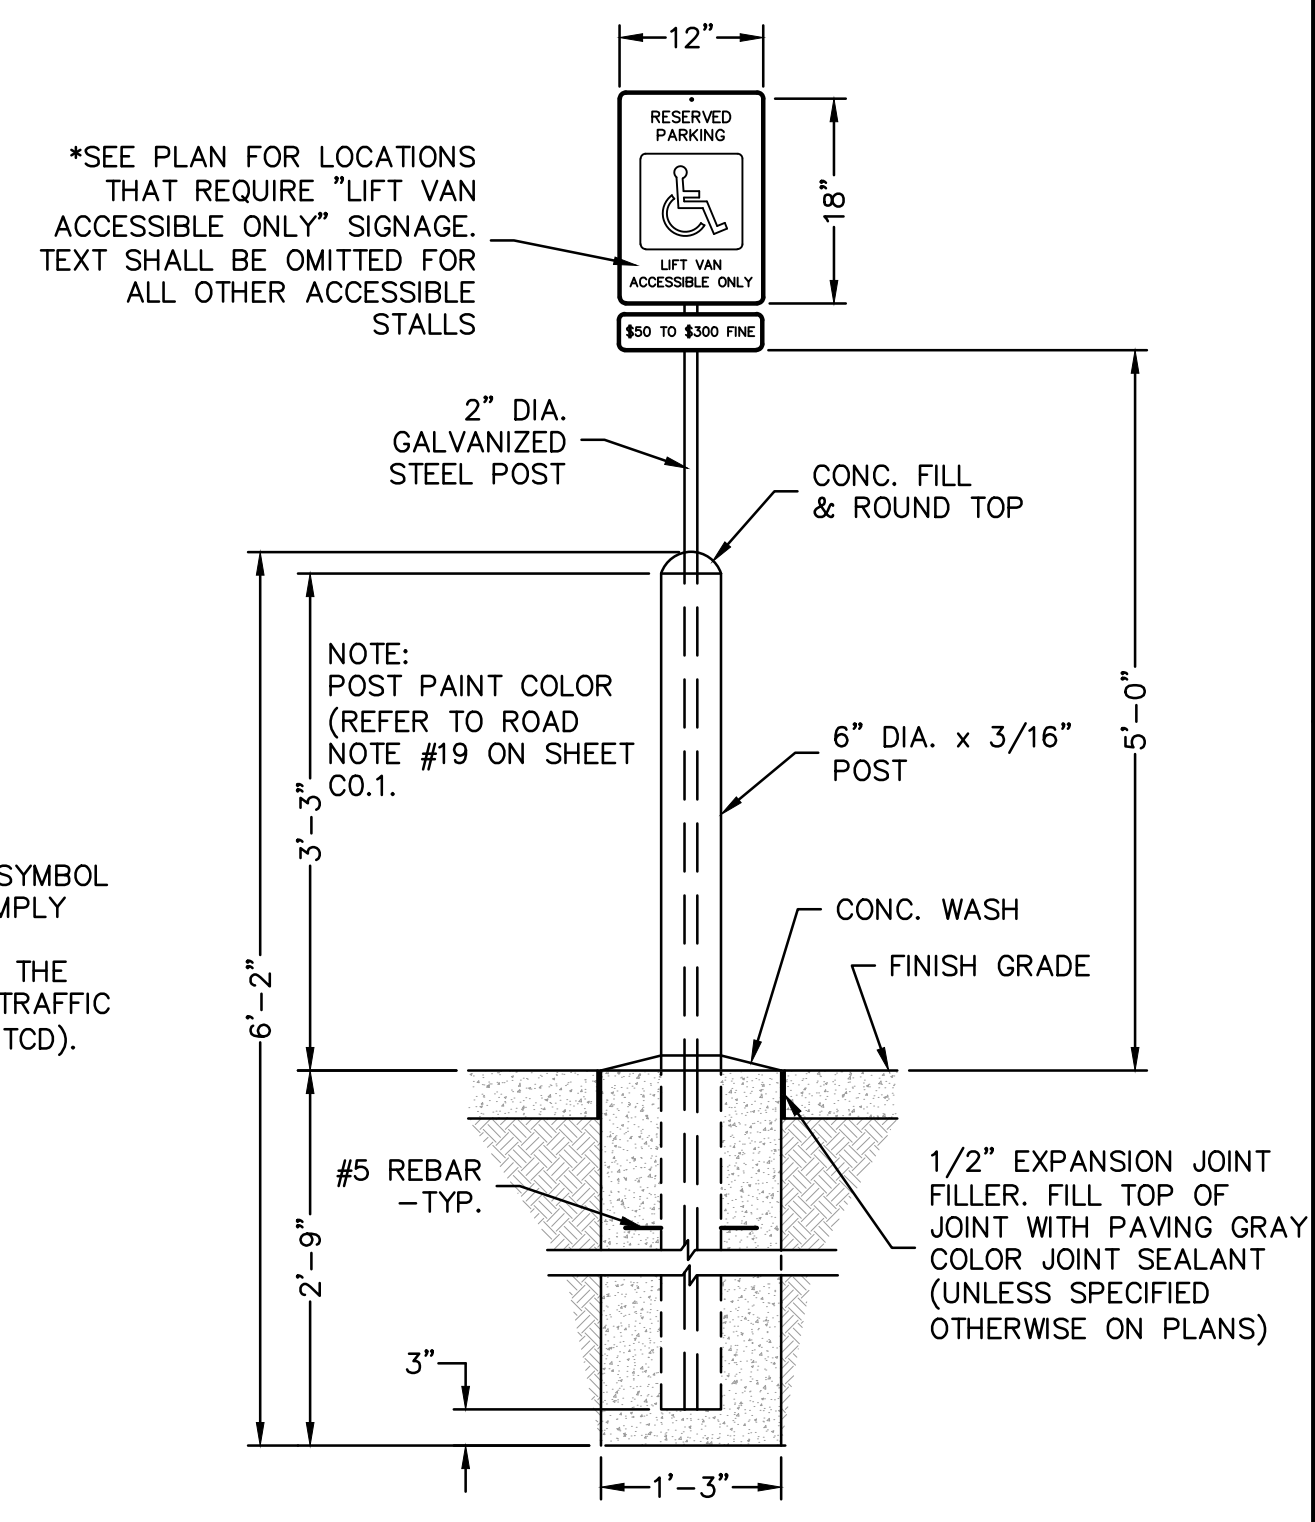

BOLLARD MOUNTED ACCESSIBLE STALL SIGN

*SEE PLAN FOR LOCATIONS THAT REQUIRE "LIFT VAN ACCESSIBLE ONLY" SIGNAGE. TEXT SHALL BE OMITTED FOR ALL OTHER ACCESSIBLE STALLS

NOTE: POST PAINT COLOR (REFER TO ROAD NOTE #19 ON SHEET C0.1).
1/2" EXPANSION JOINT FILLER. FILL TOP OF JOINT WITH PAVING GRAY COLOR JOINT SEALANT (UNLESS SPECIFIED OTHERWISE ON PLANS)

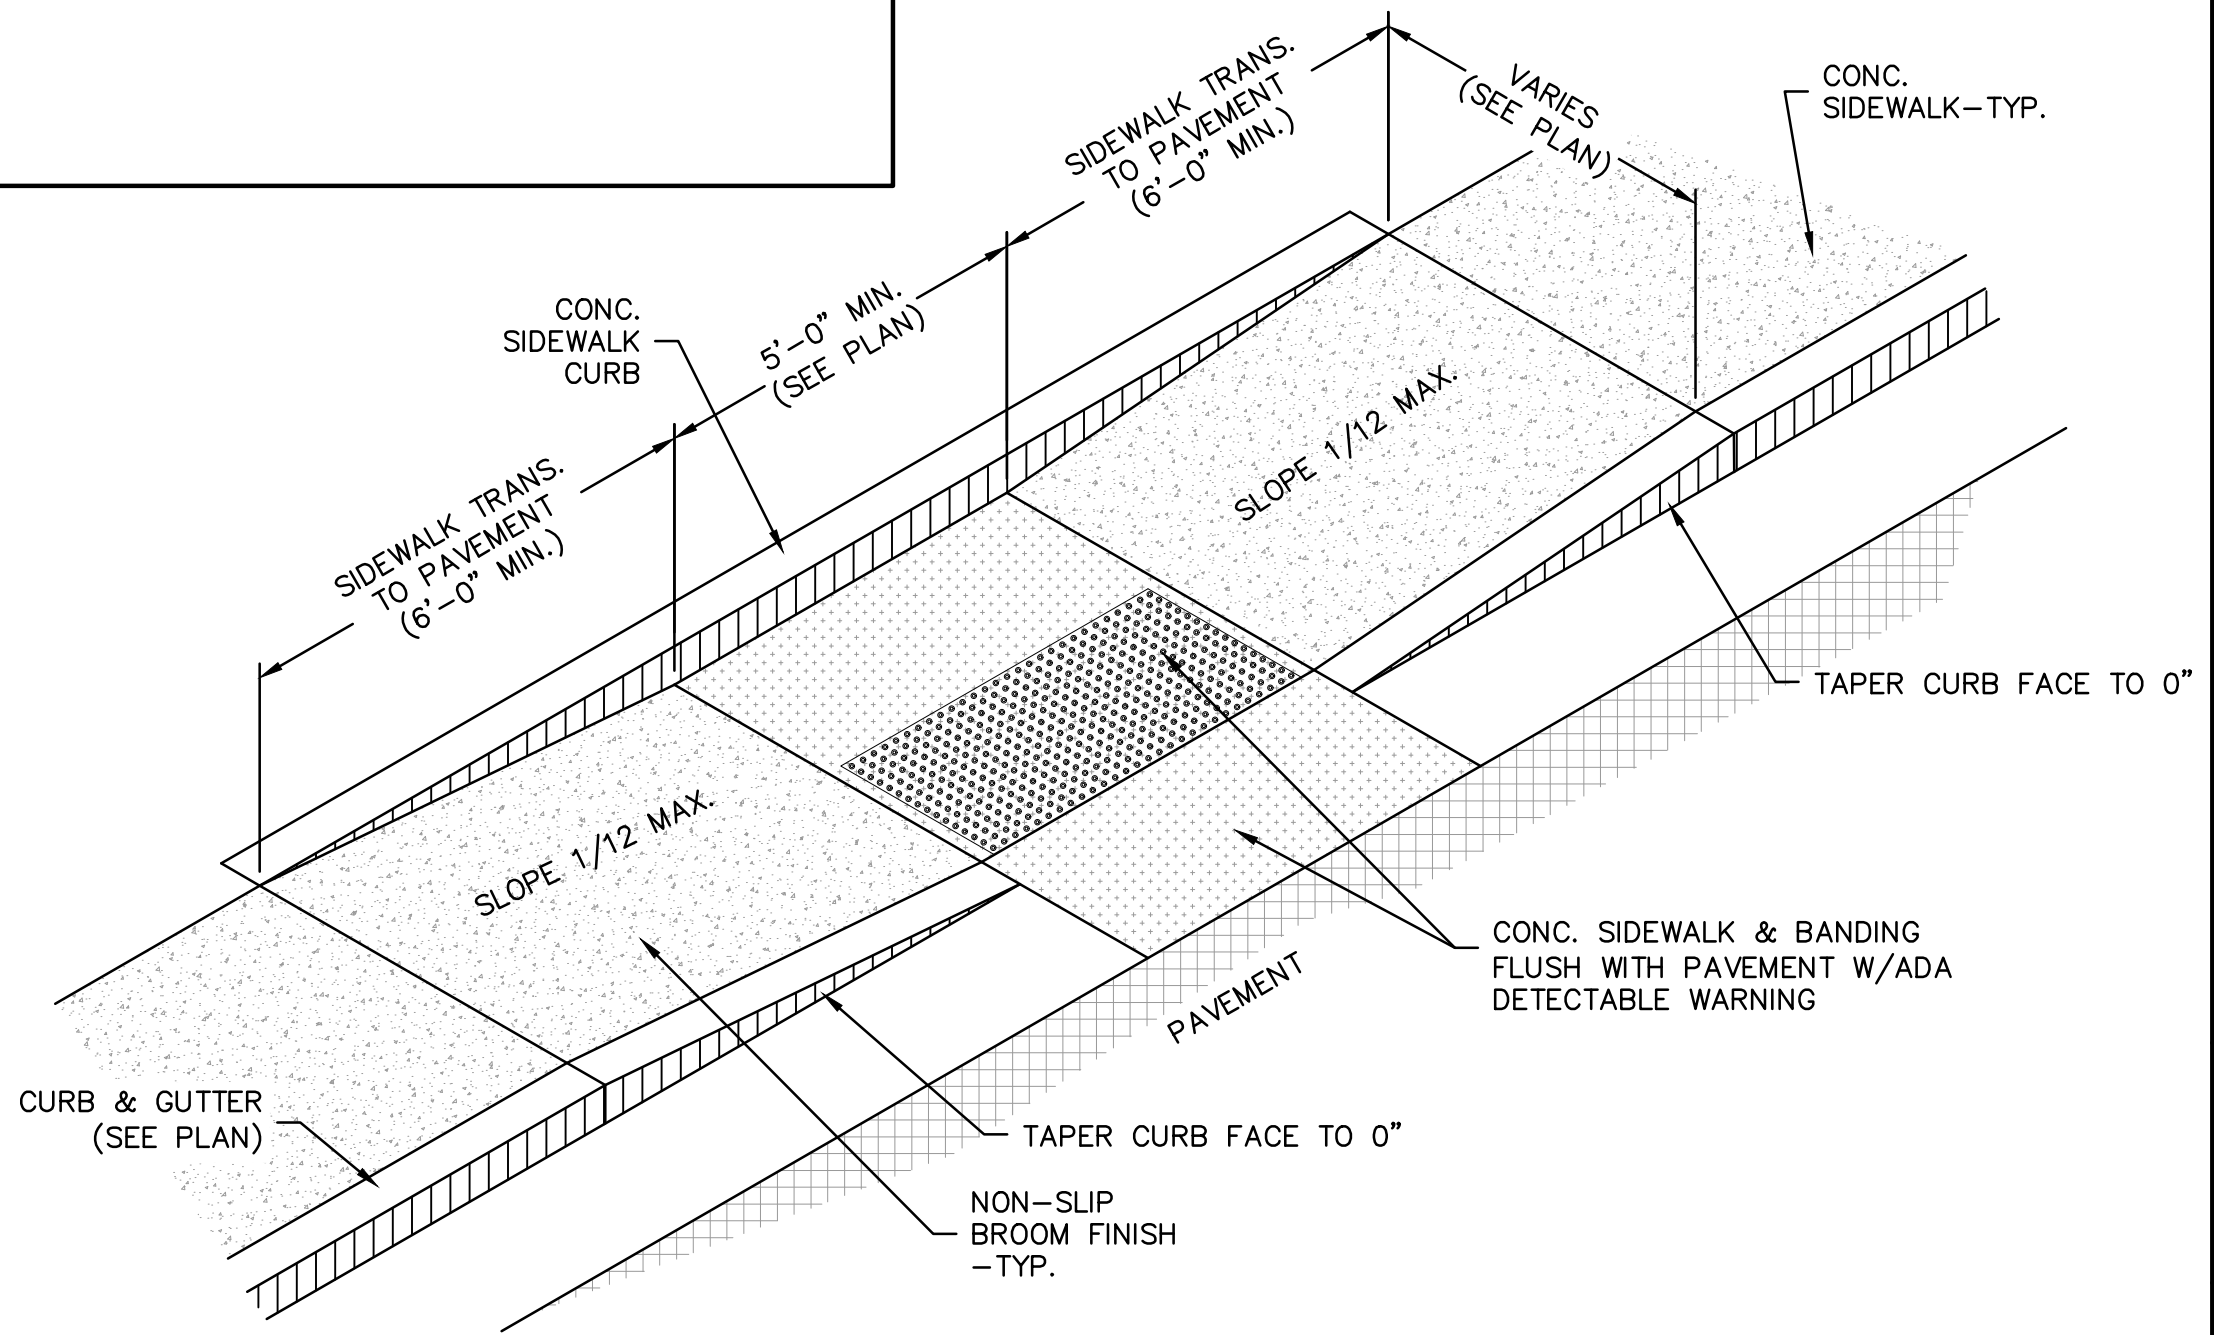

TYPE 2 SIDEWALK RAMP DETAIL
NOT TO SCALE

City of O'Fallon Standard Notes and Details - July 2019

SCOOTERS OF FALLON
411 S. MAIN STREET
OF FALLON, MO

olsson

Olsson, Inc. Engineering MO State Cert. of Authority #001592
Olsson, Inc. Landscape Architecture MO State Cert. of Authority #2005000285
550 St. Louis St.
Springfield, MO 65806
TEL 417.890.8802
www.olsson.com



Developer / Owner Information
SCOOTER'S COFFEE - 10500 SAPP BROTHERS DRIVE - OMAHA, NE 68138
CONTACT: DAN FORSLUND - (913) 375-5256
OWNER
DEPEW FAMILY TRUST & JACK L DRAKE & DAYNA C DRAKE
P.O. BOX 860910 - SHAWNEE, KS 66286

P+Z No.
Approval Date

Permit No.

Page No.

C6.0

City of O'Fallon DETAILS